




PROPOSED ROOF PLAN

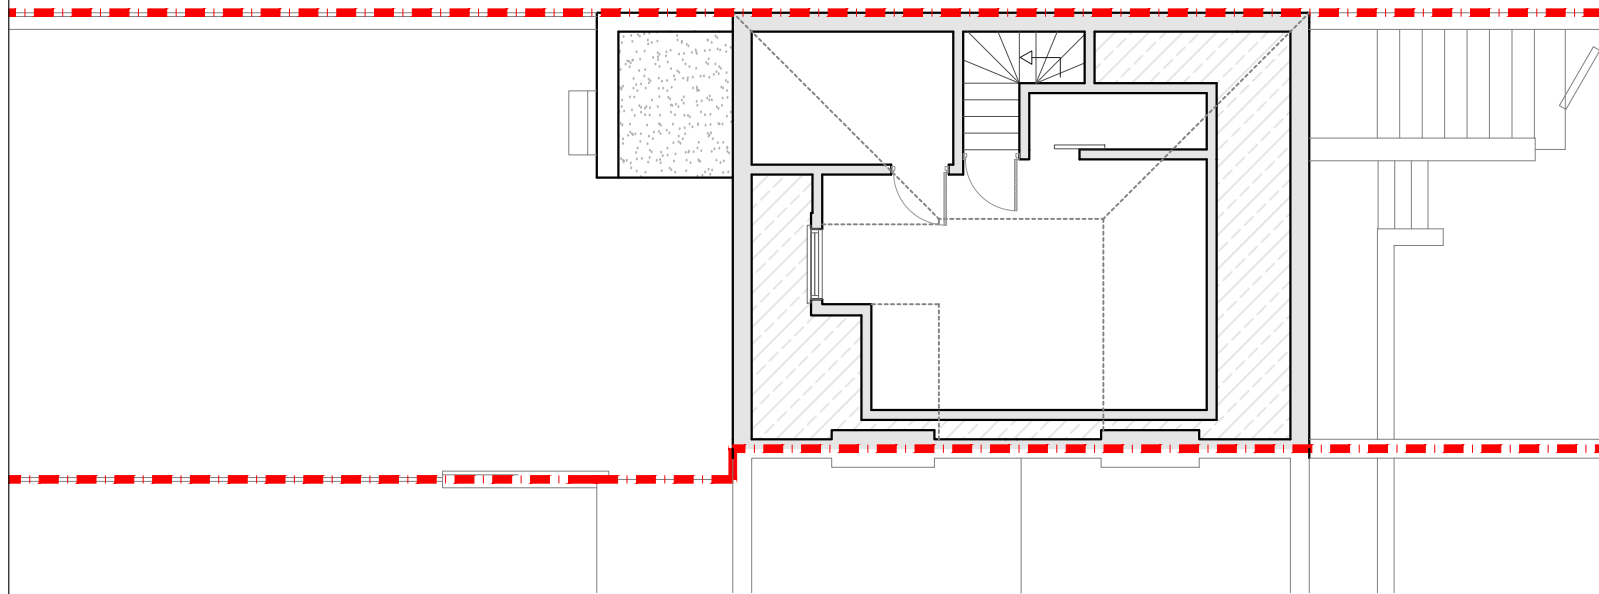


EXISTING LOFT FLOOR PLAN

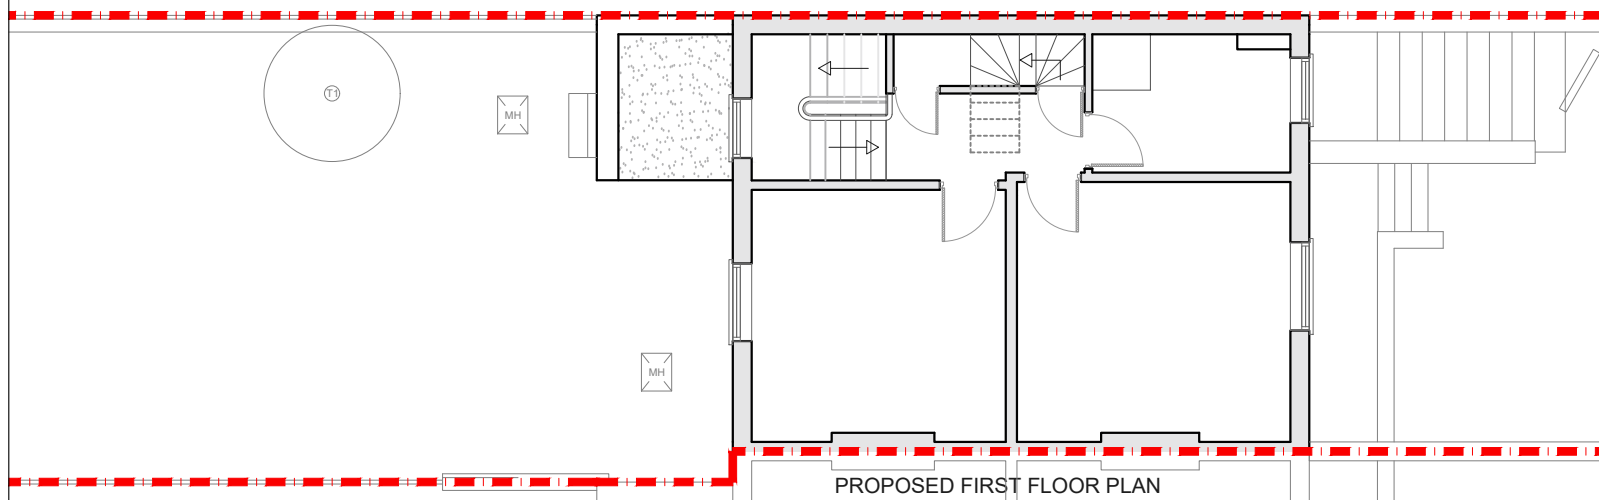


PROPOSED FIRST FLOOR PLAN

 

PROPOSED UPPER GROUND FLOOR PLAN

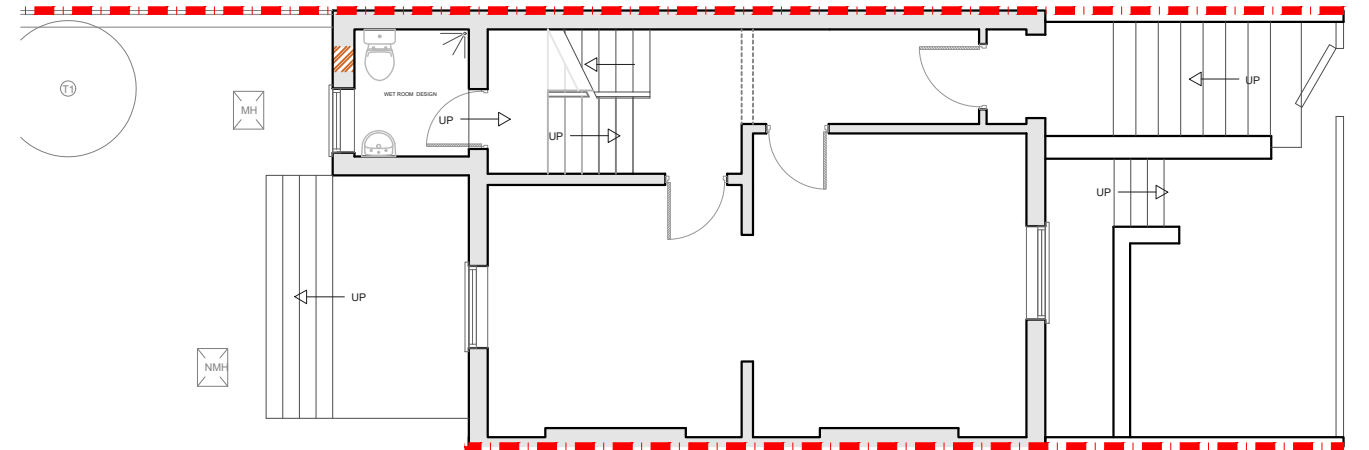

PROPOSED UPPER GROUND FLOOR PLAN

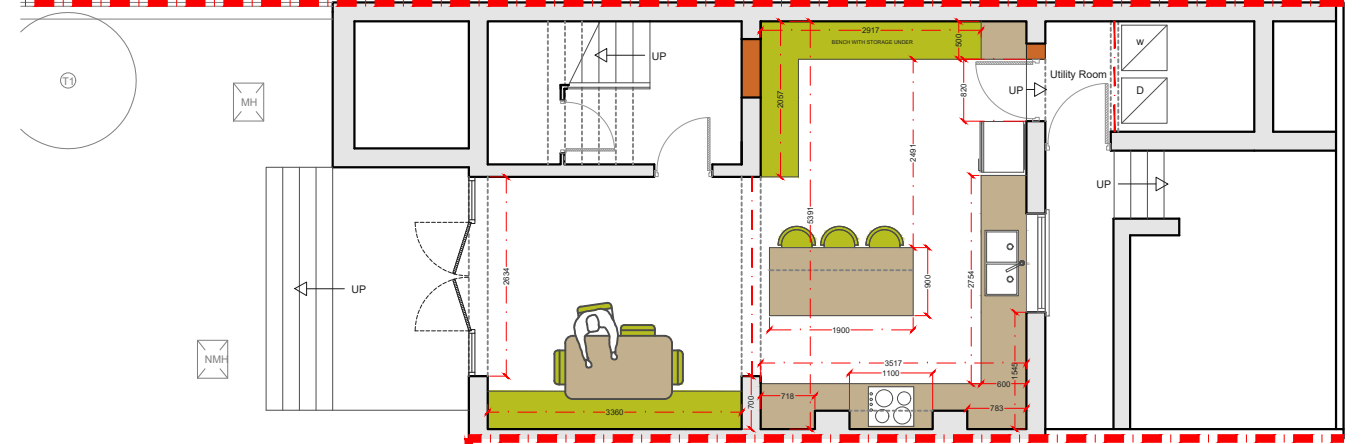

PROPOSED LOWER GROUND FLOOR PLAN

REV.	DATE	NOTES

CLIENT	SP AND TA
DRAWINGS TO BE READ IN CONJUNCTION WITH THE RELEVANT DRAWING AND SPECIFICATION. FIGURED DIMENSIONS ONLY. DIMENSIONS SHOULD NOT BE RELIED UPON FOR THE PURPOSES OF ORDERING MATERIAL OR PLACING SUB-CONTRACTOR ORDERS. THIRD PARTIES TO TAKE THEIR OWN SITE MEASUREMENTS. ALL DRAWINGS ARE SUBJECT TO ONSITE INSPECTION.	

PROJECT ADDRESS	HARTINGTON ROAD, SW8
DRAWING TITLE	PROPOSED FLOOR PLANS

NORTH POINT

SCALE	DATE
	05-07-2019

DRAWN	DA
CHECKED	DA
DRAWING NO.	P- 01
REVISION	

designteam

342 Clapham Road London SW9 9AJ
 Tel: 0207 242 5353
 hello@designteam.co.uk
 www.designteam.co.uk



NOTES: All detailed measurements are approximate.

NOTES: All measurements of neighbouring properties are approximate including garden levels and will be subject to Party Wall Matters.

PROPOSED REAR ELEVATION

PROPOSED FRONT ELEVATION

REV.	DATE	NOTES	CLIENT	PROJECT ADDRESS	NORTH POINT	SCALE	DRAWN	DRAWING NO.	REVISION	
			SP AND TA	HARTINGTON ROAD, SW8			DA	P- 02		
						DATE	CHECKED			
						05-07-2019	DA			
				DRAWING TITLE						
				PROPOSED ELEVATIONS						
			<small>DRAWINGS TO BE READ IN CONJUNCTION WITH THE RELEVANT DRAWING AND SPECIFICATION. FIGURED DIMENSIONS ONLY. DIMENSIONS SHOULD NOT BE RELIED UPON FOR THE PURPOSES OF ORDERING MATERIAL OR PLACING SUB-CONTRACTOR ORDERS. THIRD PARTIES TO TAKE THEIR OWN SITE MEASUREMENTS. ALL DRAWINGS ARE SUBJECT TO ONSITE INSPECTION.</small>							
									342 Clapham Road London SW9 9AJ Tel: 0207 242 5353 hello@designteam.co.uk www.designteam.co.uk	