



PROPOSED GROUND FLOOR PLAN

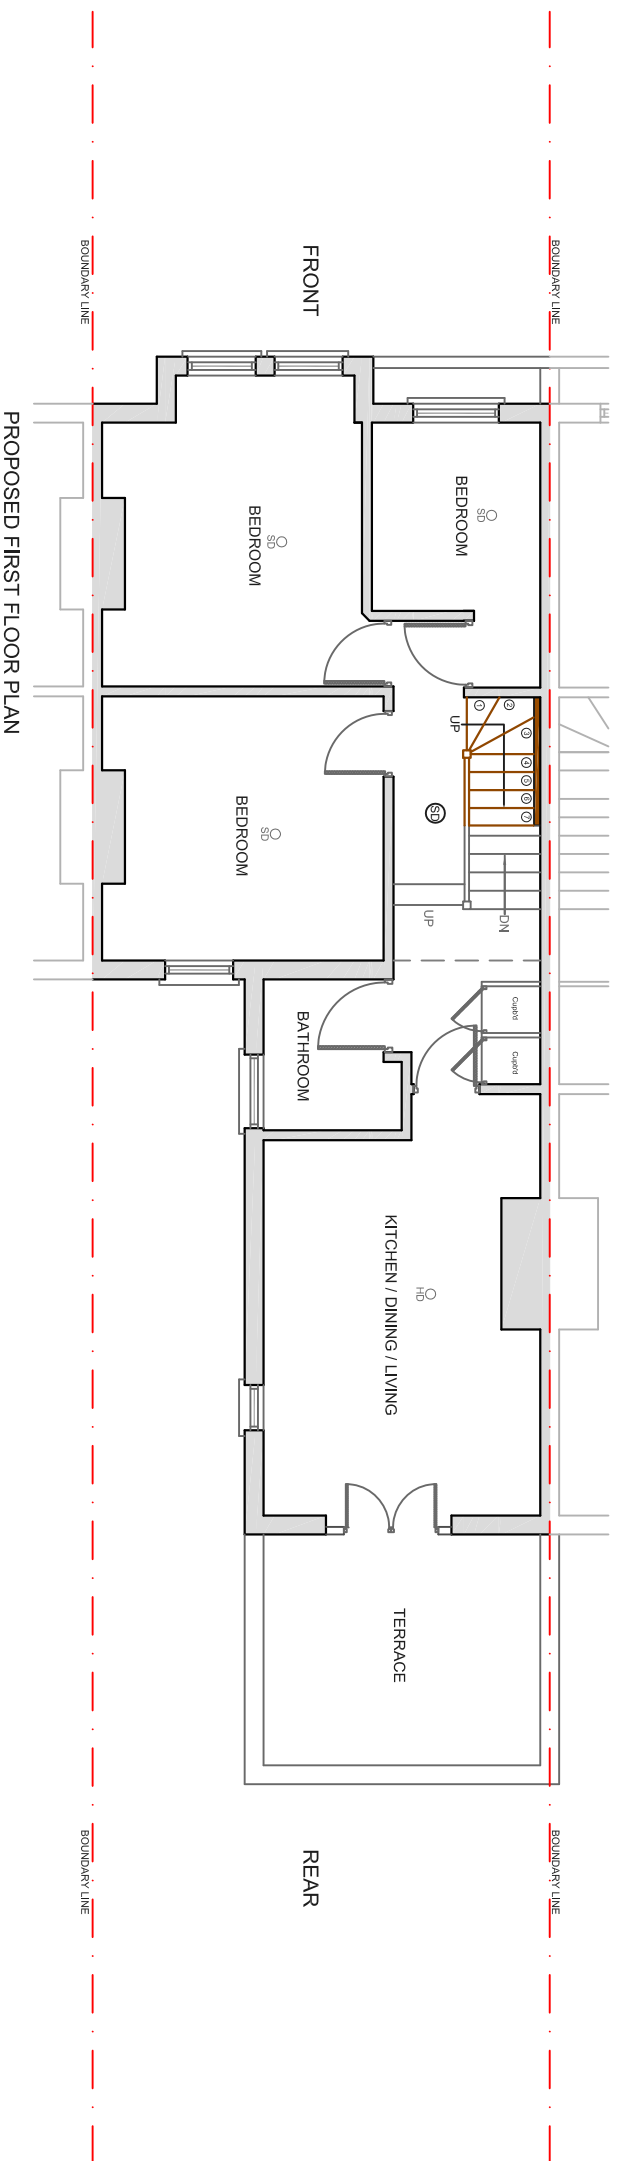

PROPOSED FIRST FLOOR PLAN

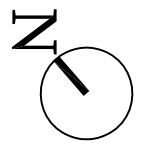


REV	DATE	NOTES

CLIENT
C & J

DRAWINGS TO BE READ IN CONJUNCTION WITH RELEVANT DRAWING AND SPECS. FIGURED DIMENSIONS ONLY. ANY DISCREPANCIES ARE TO BE POINTED TO THE ARCHITECT. THE ARCHITECT IS NOT LIABLE FOR ANY FAULTS NOT RAISED IN THE EVENT THAT A CONTRACTOR OTHER THAN BUILT TEAM HOLBORN LIMITED IS APPOINTED TO EXECUTE THE WORKS. BUILT TEAM HOLBORN LIMITED ACCEPTS NO LIABILITY WHATSOEVER FOR THE SPECIFICATION, CALCULATION OR OTHER INFORMATION AS IT SO EXISTS PERTAINING TO THE PROPOSED WORKS CONTAINED HEREWITH.

DRAWING TITLE
**MANDALAY ROAD
LONDON SW4
PROPOSED GROUND &
FIRST FLOOR PLAN**


SCALE 1:100@A3	DRAWING NO. P1	REV.
DATE 03-04-14	DRAWN MKS	

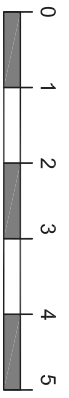


buildteam
the side return extension company

Unit 3D
26-32 Voltaire Road
London SW4 6DH


T 020 7495 6561
Info@buildteam.com
www.buildteam.com

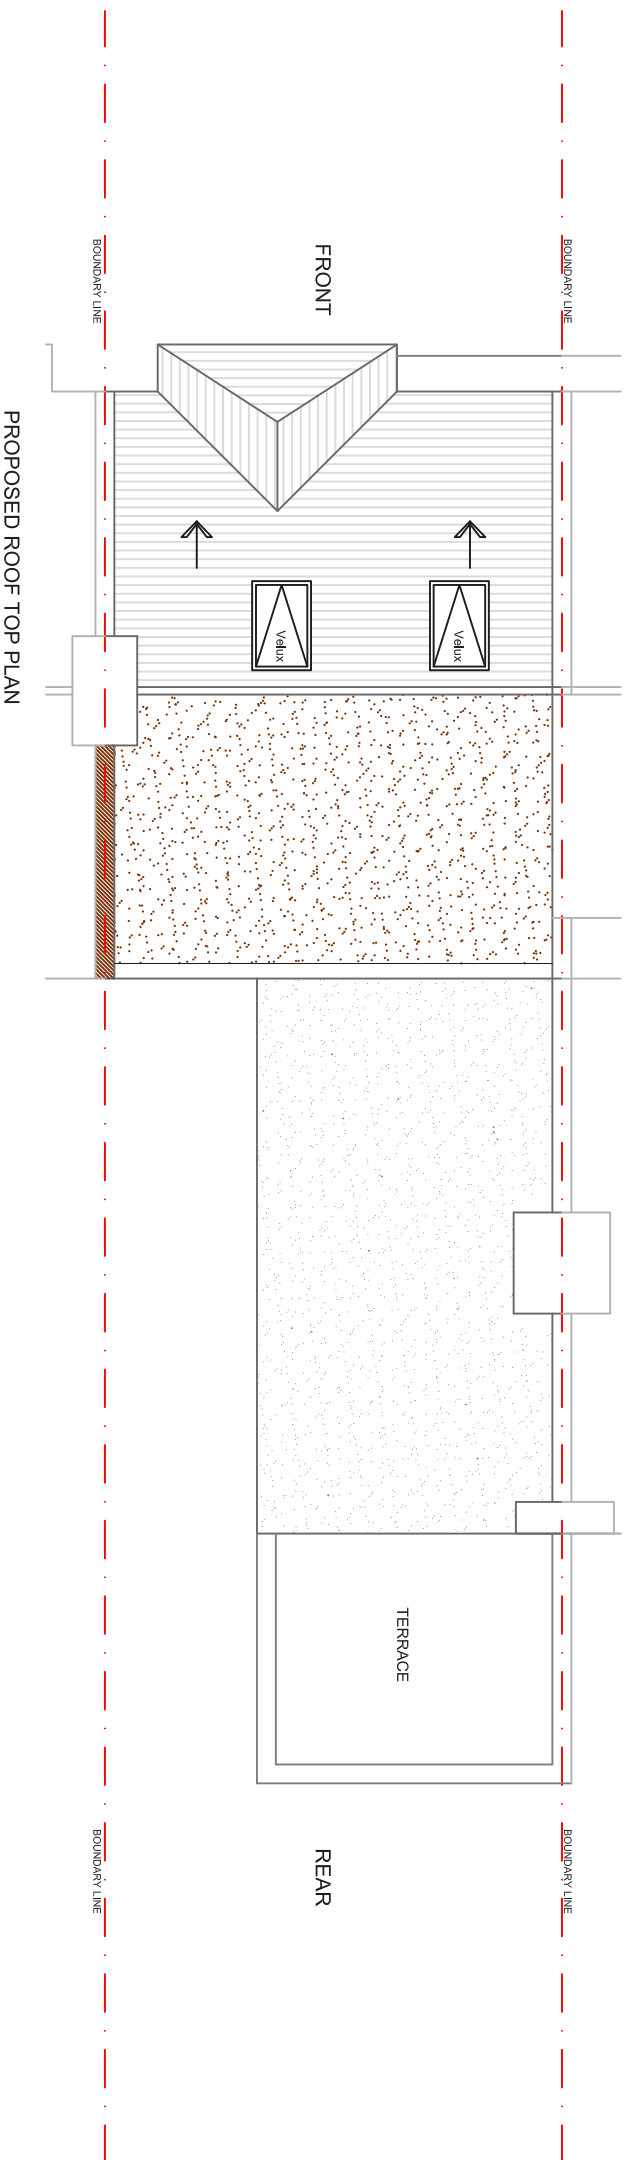


PROPOSED ROOF TOP PLAN

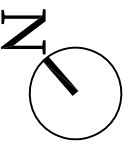


REV	DATE	NOTES	CLIENT C & J <small>DRAWINGS TO BE READ IN CONJUNCTION WITH RELEVANT DRAWING AND SPECS. FIGURED DIMENSIONS ONLY. ANY DISCREPANCIES ARE TO BE POINTED TO THE ARCHITECT. THE ARCHITECT IS NOT LIABLE FOR ANY FAULTS NOT RAISED IN THE EVENT THAT A CONTRACTOR OTHER THAN BUILD TEAM HOLBORN LIMITED IS APPOINTED TO EXECUTE THE WORKS. BUILD TEAM HOLBORN LIMITED ACCEPTS NO LIABILITY WHATSOEVER FOR THE SPECIFICATION, CALCULATION OR OTHER INFORMATION AS IT SO EXISTS PERTAINING TO THE PROPOSED WORKS CONTAINED HEREWITH.</small>
	DATE	NOTES	
CLIENT C & J			DRAWING TITLE MANDALAY ROAD LONDON SW4 PROPOSED ROOF TOP PLAN
SCALE 1:100 @ A3			
DATE 03-04-14		DRAWN MKS	DRAWING NO. P3
		METERS @ 1:100 @ A3	
<div style="display: flex; align-items: center;"> <div style="margin-right: 10px;"> <p>Unit 3D 26-32 Voltaire Road London SW4 6DH</p> </div> <div style="margin-right: 10px;"> <p>T 020 7495 6561 Info@buildteam.com www.buildteam.com</p> </div> <div style="text-align: center;"> <p>buildteam the side return extension company</p> </div> </div>			

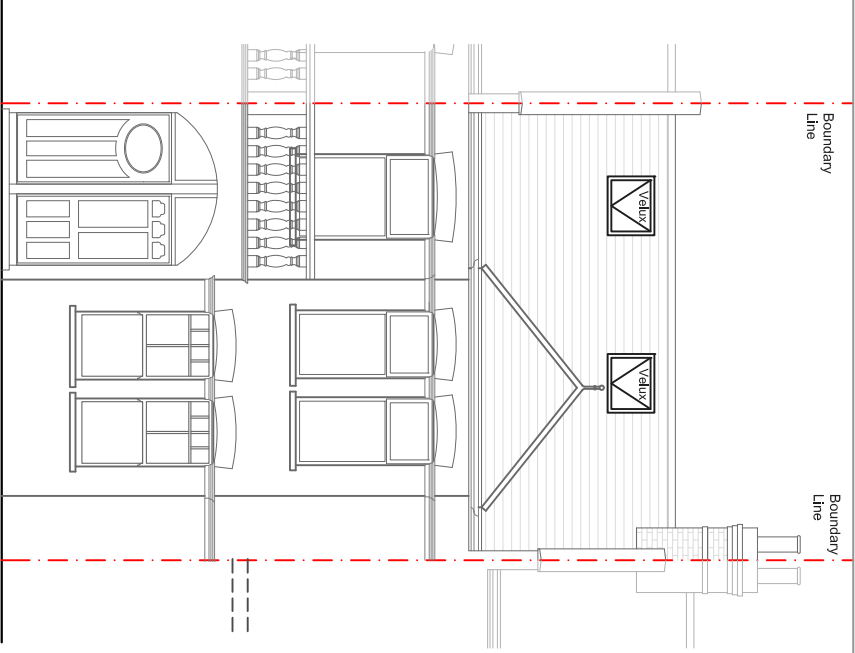

PROPOSED FRONT ELEVATION

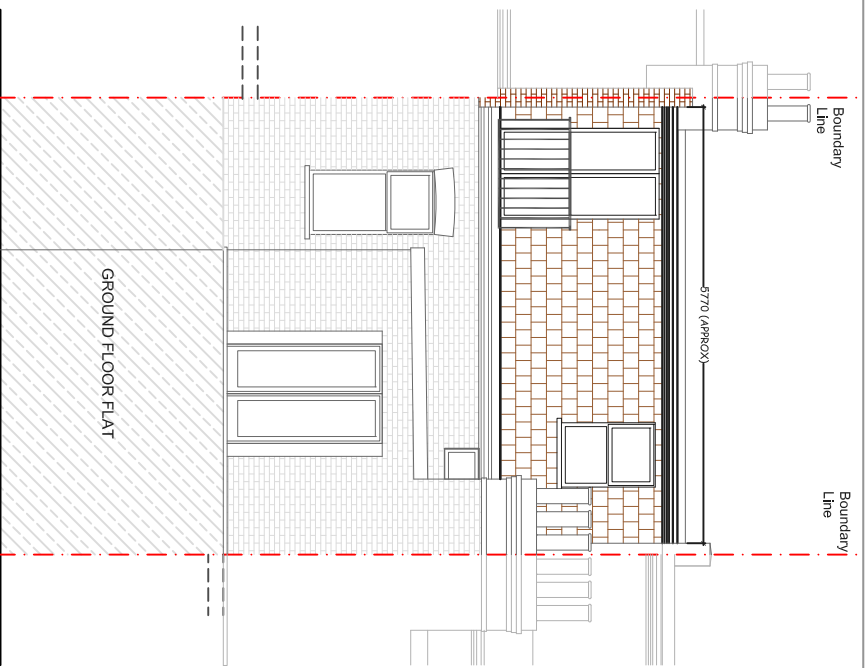

PROPOSED REAR ELEVATION

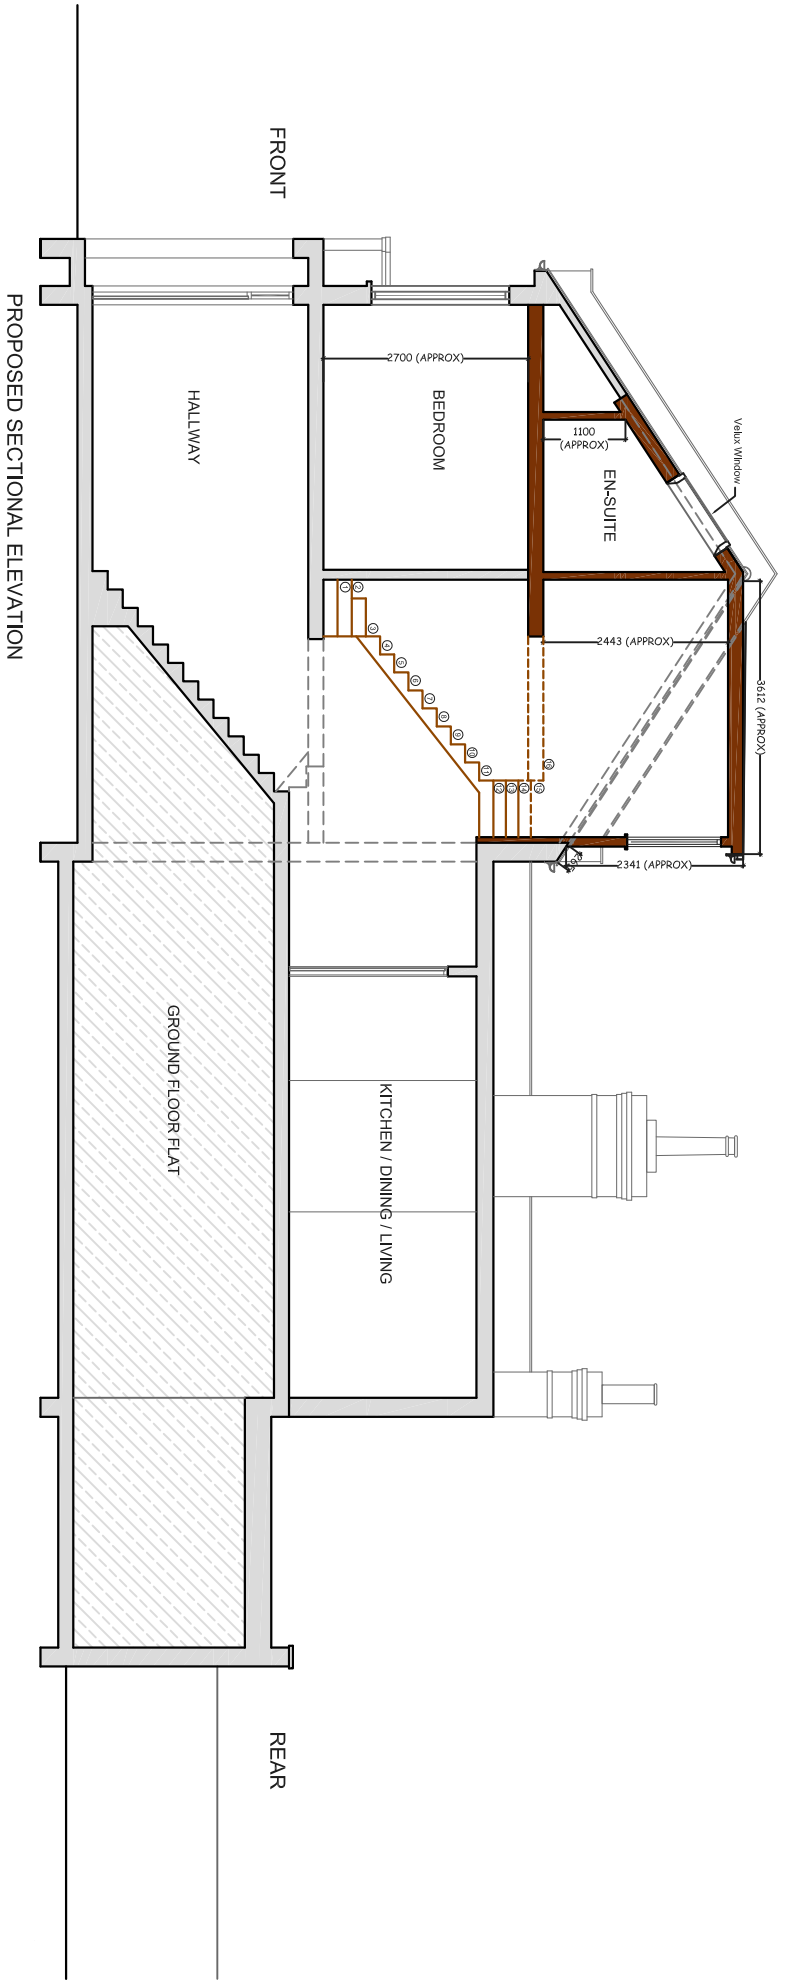

PROPOSED SECTIONAL ELEVATION

REV	DATE	NOTES

CLIENT

C & J

**MANDALAY ROAD
LONDON SW4**

**PROPOSED ELEVATIONS &
SECTION**


SCALE
1:100@A3

DATE
03-04-14

DRAWN
MKS

DRAWING NO.
P4

REV.

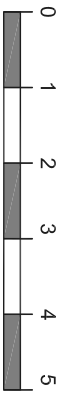

Meters @ 1:100 @ A3

DRAWINGS TO BE READ IN CONJUNCTION WITH RELEVANT DRAWING AND SPECS. FIGURED DIMENSIONS ONLY. ANY DISCREPANCIES ARE TO BE POINTED TO THE ARCHITECT. THE ARCHITECT IS NOT LIABLE FOR ANY FAULTS NOT RAISED IN THE EVENT THAT A CONTRACTOR OTHER THAN BUILD TEAM HOLBORN LIMITED IS APPOINTED TO EXECUTE THE WORKS. BUILD TEAM HOLBORN LIMITED ACCEPTS NO LIABILITY WHATSOEVER FOR THE SPECIFICATION, CALCULATION OR OTHER INFORMATION AS IT SO EXISTS PERTAINING TO THE PROPOSED WORKS CONTAINED HEREWITH.

buildteam
the side return extension company
Unit 3D
26-32 Voltaire Road
London SW4 6DH
T 020 7495 6561
Info@buildteam.com
www.buildteam.com