


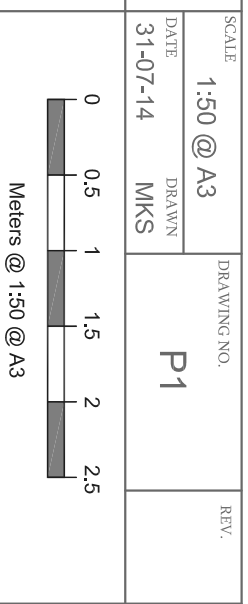

PROPOSED GROUND FLOOR PLAN
SCALE 1:50

REV	DATE	NOTES	CLIENT	PROJECT	SCALE	DRAWING NO.	REV.	buildteam the side return extension company Unit 1F 26-32 Voltaire Road London SW4 6DH T 020 7495 6561 info@buildteam.com www.buildteam.com
			P S	GROUND FLOOR FLAT, TASSO ROAD, LONDON W6	1:50 @ A3	P1		
				DRAWING TITLE	DATE	DRAWN		
				PROPOSED GROUND FLOOR PLAN	31-07-14	MKS		




Unit 1F
26-32 Voltaire Road
London SW4 6DH
T 020 7495 6561
info@buildteam.com
www.buildteam.com

CLIENT: P S


PROJECT: GROUND FLOOR FLAT,
TASSO ROAD,
LONDON W6

DRAWING TITLE: PROPOSED GROUND
FLOOR PLAN


DRAWINGS TO BE READ IN CONJUNCTION WITH RELEVANT DRAWING AND SPECS. FIGURED DIMENSIONS ONLY. DIMENSIONS SHOULD NOT BE RELIED UPON FOR THE PURPOSES OF ORDERING MATERIALS OR PLACING SUB-CONTRACT ORDERS. ON THE PLACEMENT OF ORDERS WITH THIRD PARTIES, THE CLIENT ACCEPTS THAT BUILDTEAM LIMITED IS APPOINTED TO EXECUTE THE WORKS. BUILD TEAM HOLDSON LIMITED ACCEPTS NO LIABILITY WHATSOEVER FOR THE SPECIFICATION, CALCULATION OR OTHER STRUCTURAL OR NON-STRUCTURAL INFORMATION AS IT SO EXISTS PERTAINING TO THE PROPOSED WORKS CONTAIN HEREWITH.

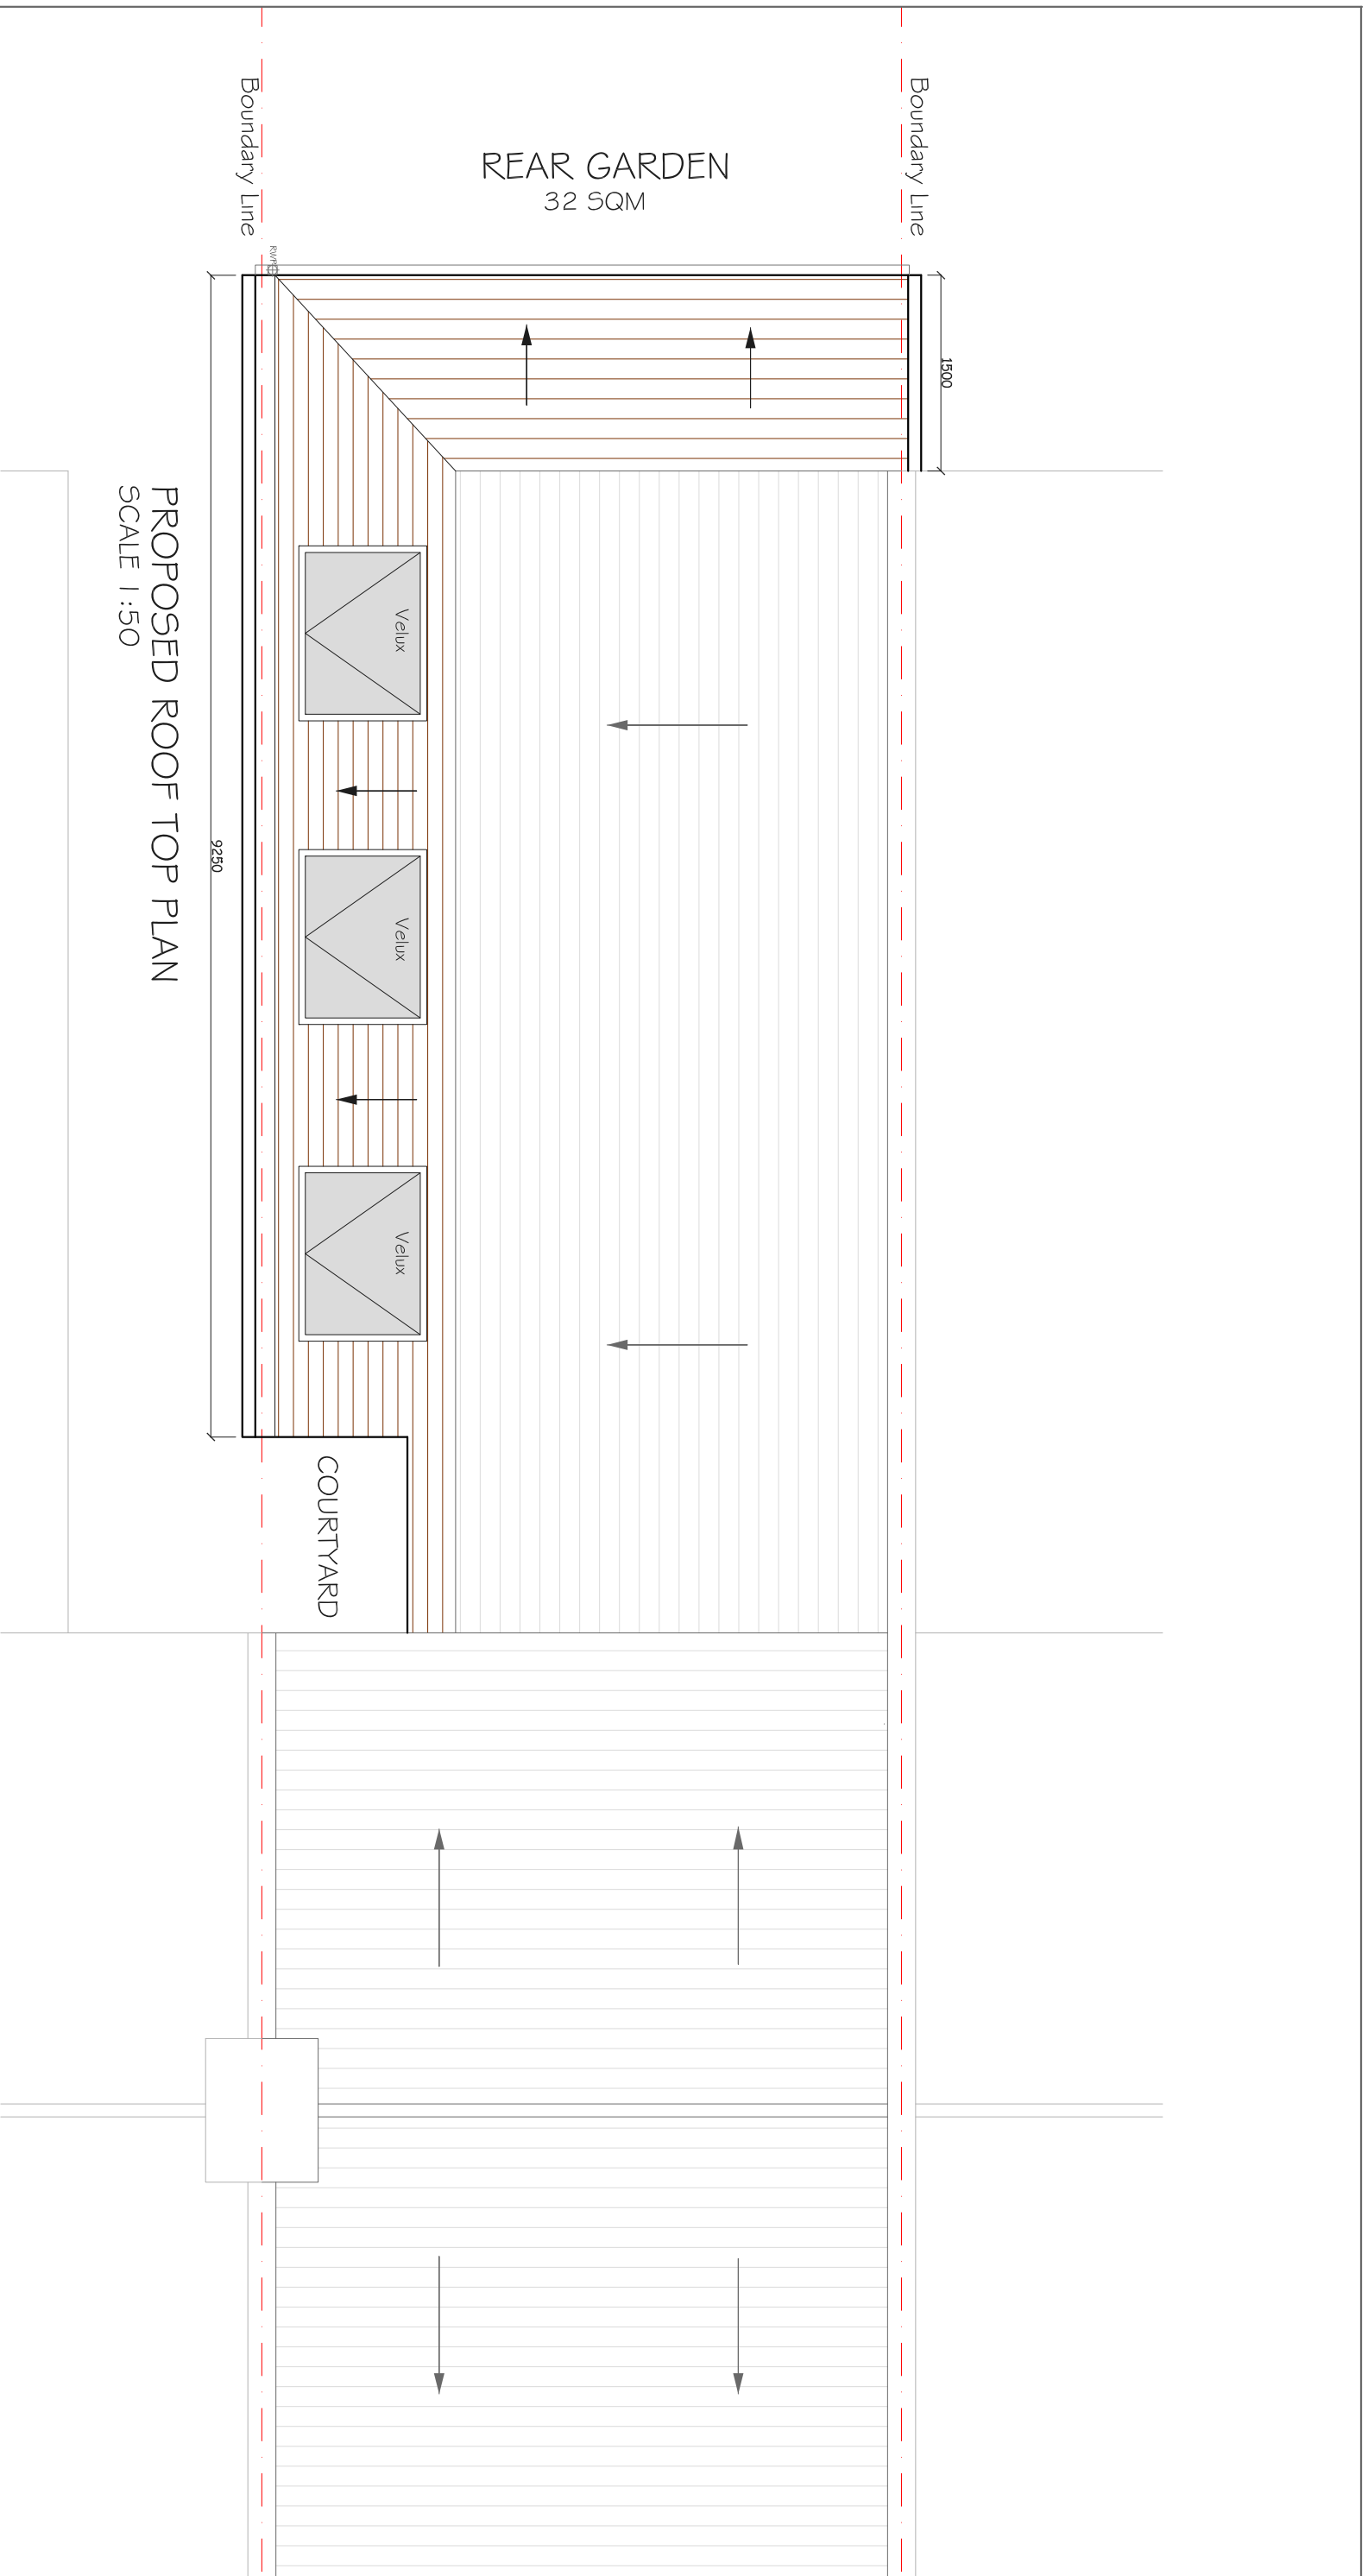


REV	DATE	NOTES	CLIENT	PROJECT	SCALE	DRAWING NO.	REV.
			PS	GROUND FLOOR FLAT, TASSO ROAD, LONDON W6	1:50 @ A3	P2	
			DRAWING TITLE PROPOSED ROOF TOP PLAN		DATE 31-07-14	DRAWN MKS	
<small>DRAWINGS TO BE READ IN CONJUNCTION WITH RELEVANT DRAWING AND SPECS. FIGURED DIMENSIONS ONLY. DIMENSIONS SHOULD NOT BE RELIED UPON FOR THE PURPOSES OF ORDERING MATERIALS OR PLACING SUB-CONTRACT ORDERS. ON THE PLACEMENT OF ORDERS WITH THIRD PARTIES, THE CLIENT ACCEPTS THAT THE CONTRACTOR SHALL BE RESPONSIBLE FOR OBTAINING ALL NECESSARY PERMITS. THE CONTRACTOR IS LIMITED TO EXECUTE THE WORKS, BUILD TEAM HOLDING LIMITED ACCEPTS NO LIABILITY WHATSOEVER FOR THE SPECIFICATION, CALCULATION OR OTHER STRUCTURAL OR NON-STRUCTURAL INFORMATION AS IT SO EXISTS PERTAINING TO THE PROPOSED WORKS CONTAIN HEREWITH.</small>							
buildteam the side return extension company Unit 1F 26-32 Voltaire Road London SW4 6DH T 020 7495 6561 info@buildteam.com www.buildteam.com							

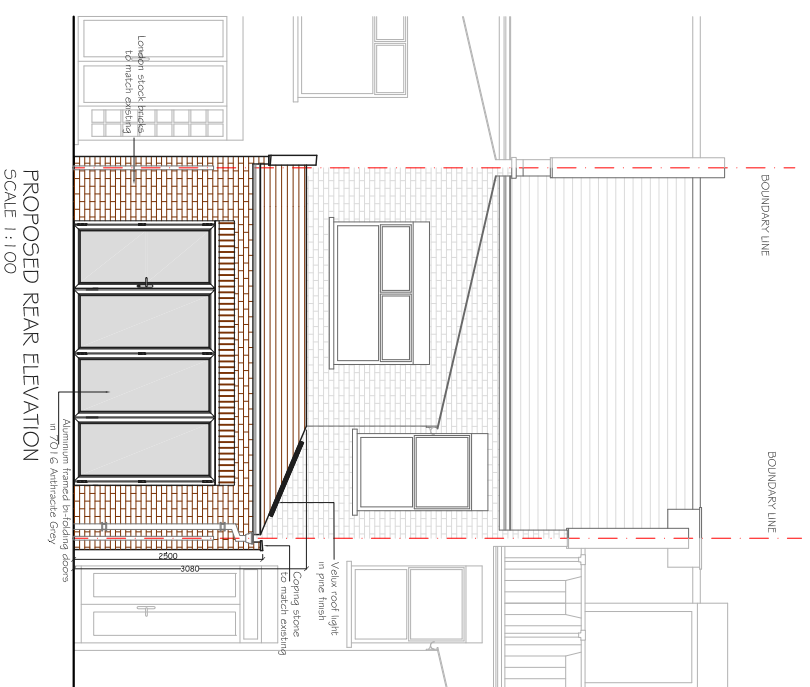


PROPOSED REAR ELEVATION
SCALE 1:100

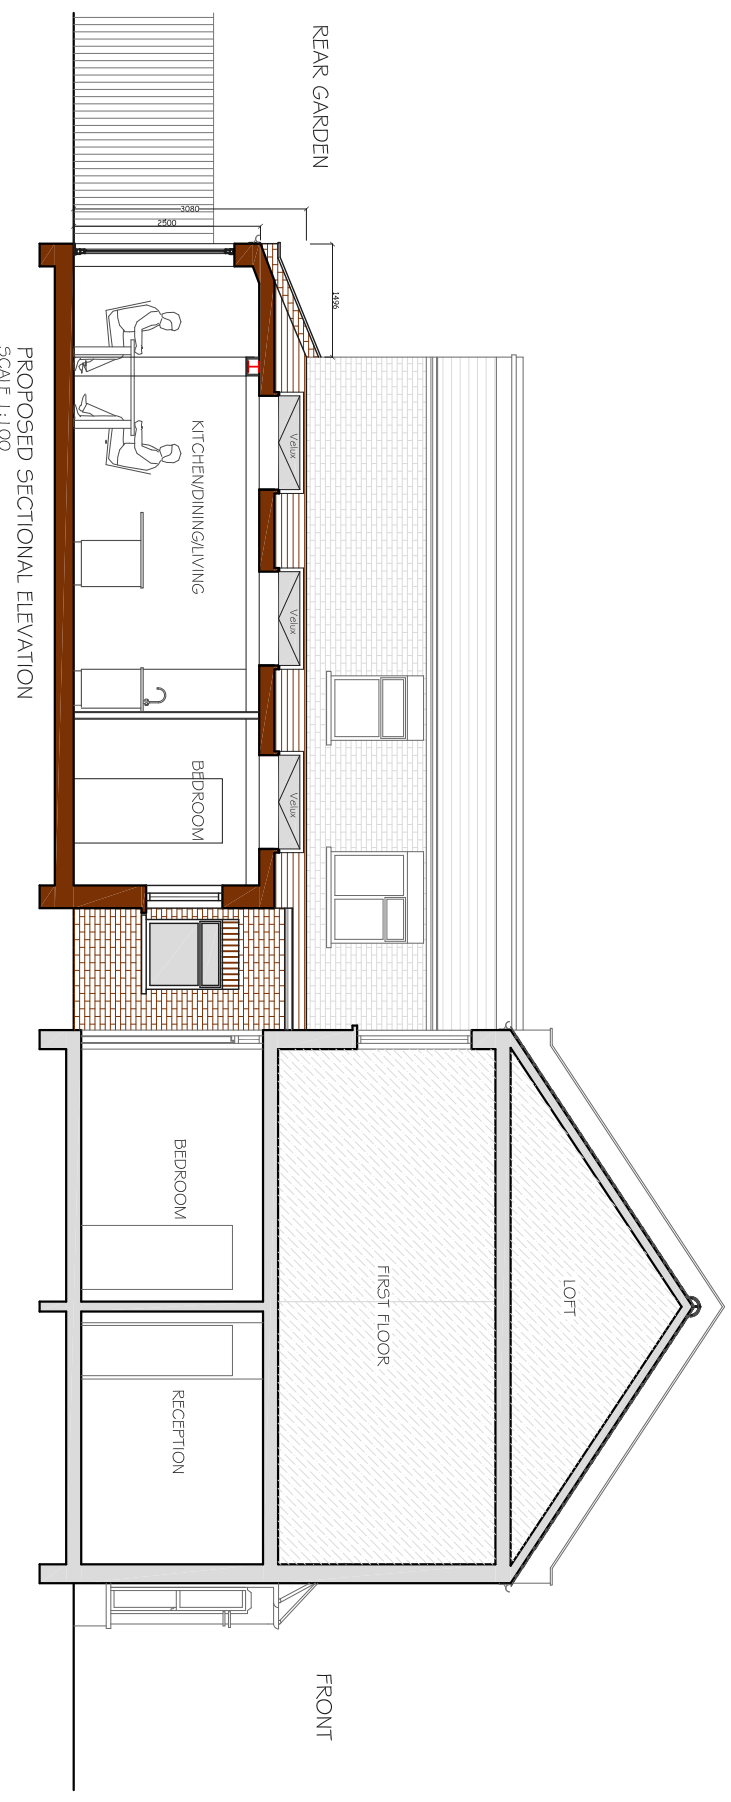

PROPOSED SECTIONAL ELEVATION
SCALE 1:100

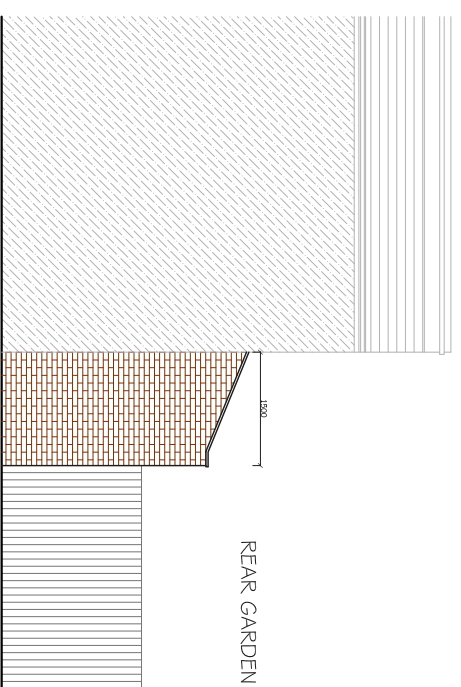

PROPOSED SIDE ELEVATION
SCALE 1:100

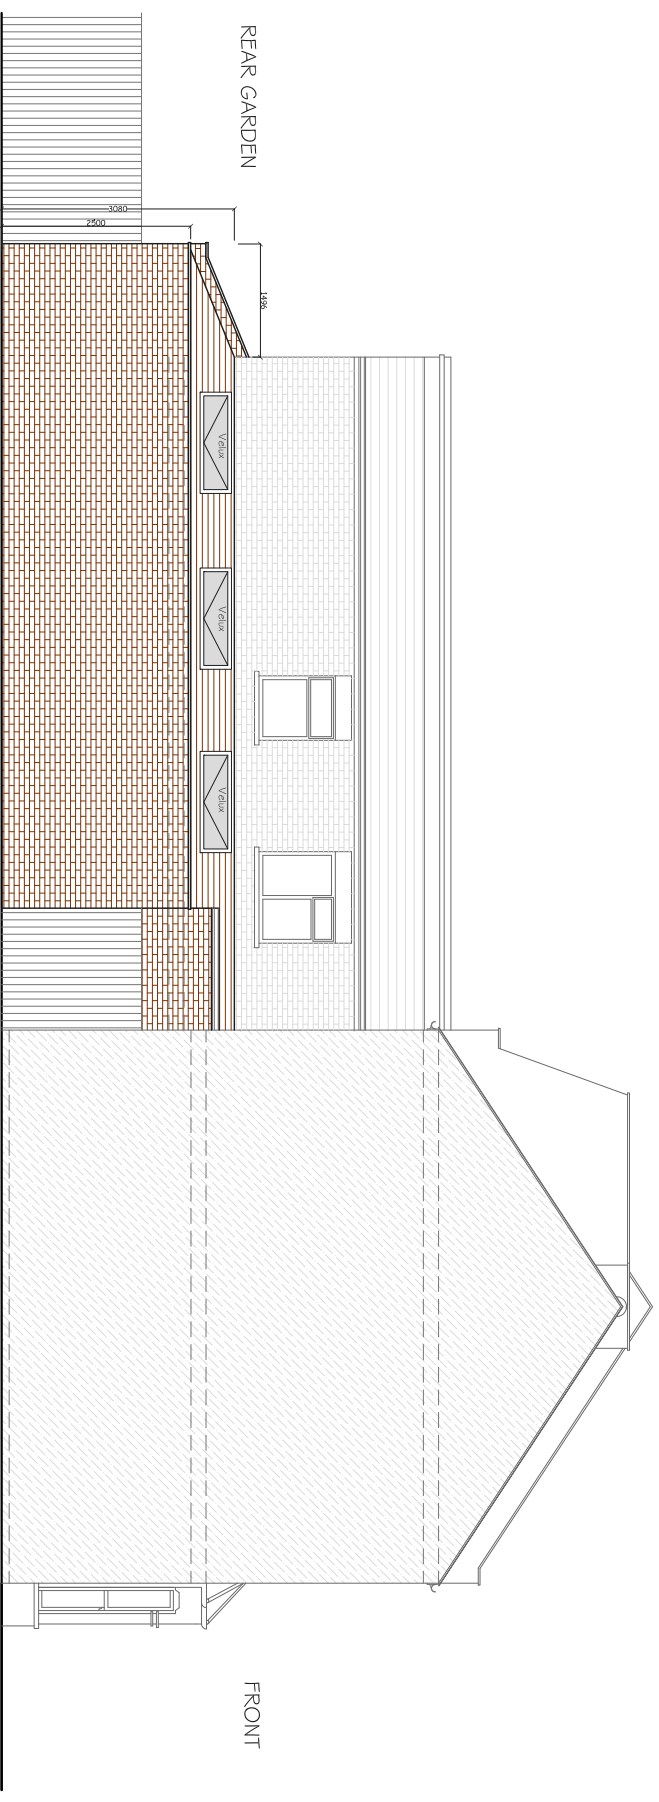

PROPOSED SIDE ELEVATION
SCALE 1:100

REV	DATE	NOTES	CLIENT	PROJECT	SCALE	DRAWING NO.	REV.	<p>buildteam the side return extension company</p> <p>Unit 1F 26-32 Voltaire Road London SW4 6DH</p> <p>T 020 7495 6561 info@buildteam.com www.buildteam.com</p>
			P S	GROUND FLOOR FLAT, TASSO ROAD, LONDON W6	1:100 @ A3	P3		
				DRAWING TITLE	DATE	DRAWN		
				PROPOSED ELEVATIONS & SECTION	31-07-14	MKS		

DRAWINGS TO BE READ IN CONJUNCTION WITH RELEVANT DRAWING AND SPECS. FIGURED DIMENSIONS ONLY. DIMENSIONS SHOULD NOT BE RELIED UPON FOR THE PURPOSES OF ORDERING MATERIALS OR PLACING SUB-CONTRACT ORDERS. ON THE PLACEMENT OF ORDERS WITH THIRD PARTIES, THE CLIENT SHALL BE RESPONSIBLE FOR CHECKING THE ACCURACY OF ALL DIMENSIONS AND SPECIFICATIONS. BUILDTEAM LIMITED IS APPOINTED TO EXECUTE THE WORKS. BUILD TEAM HOLDSON LIMITED ACCEPTS NO LIABILITY WHATSOEVER FOR THE SPECIFICATION, CALCULATION OR OTHER STRUCTURAL OR NON-STRUCTURAL INFORMATION AS IT SO EXISTS PERTAINING TO THE PROPOSED WORKS CONTAIN HEREWITH.

