



			CLIENT	LM	PROJECT	ADAMSRILL ROAD SE26	SCALE	1:50@A3	DRAWING NO.	REV.	<p>342 Clapham Road London SW9 9AJ</p> <p>Tel: 0207 242 5353 hello@designteam.co.uk www.designteam.co.uk</p>	
					DRAWING TITLE	PROPOSED GROUND FLOOR PLAN	DATE	01-03-18	DRAWN	SH		P - 1
REV	DATE	NOTES										

No alterations at this level

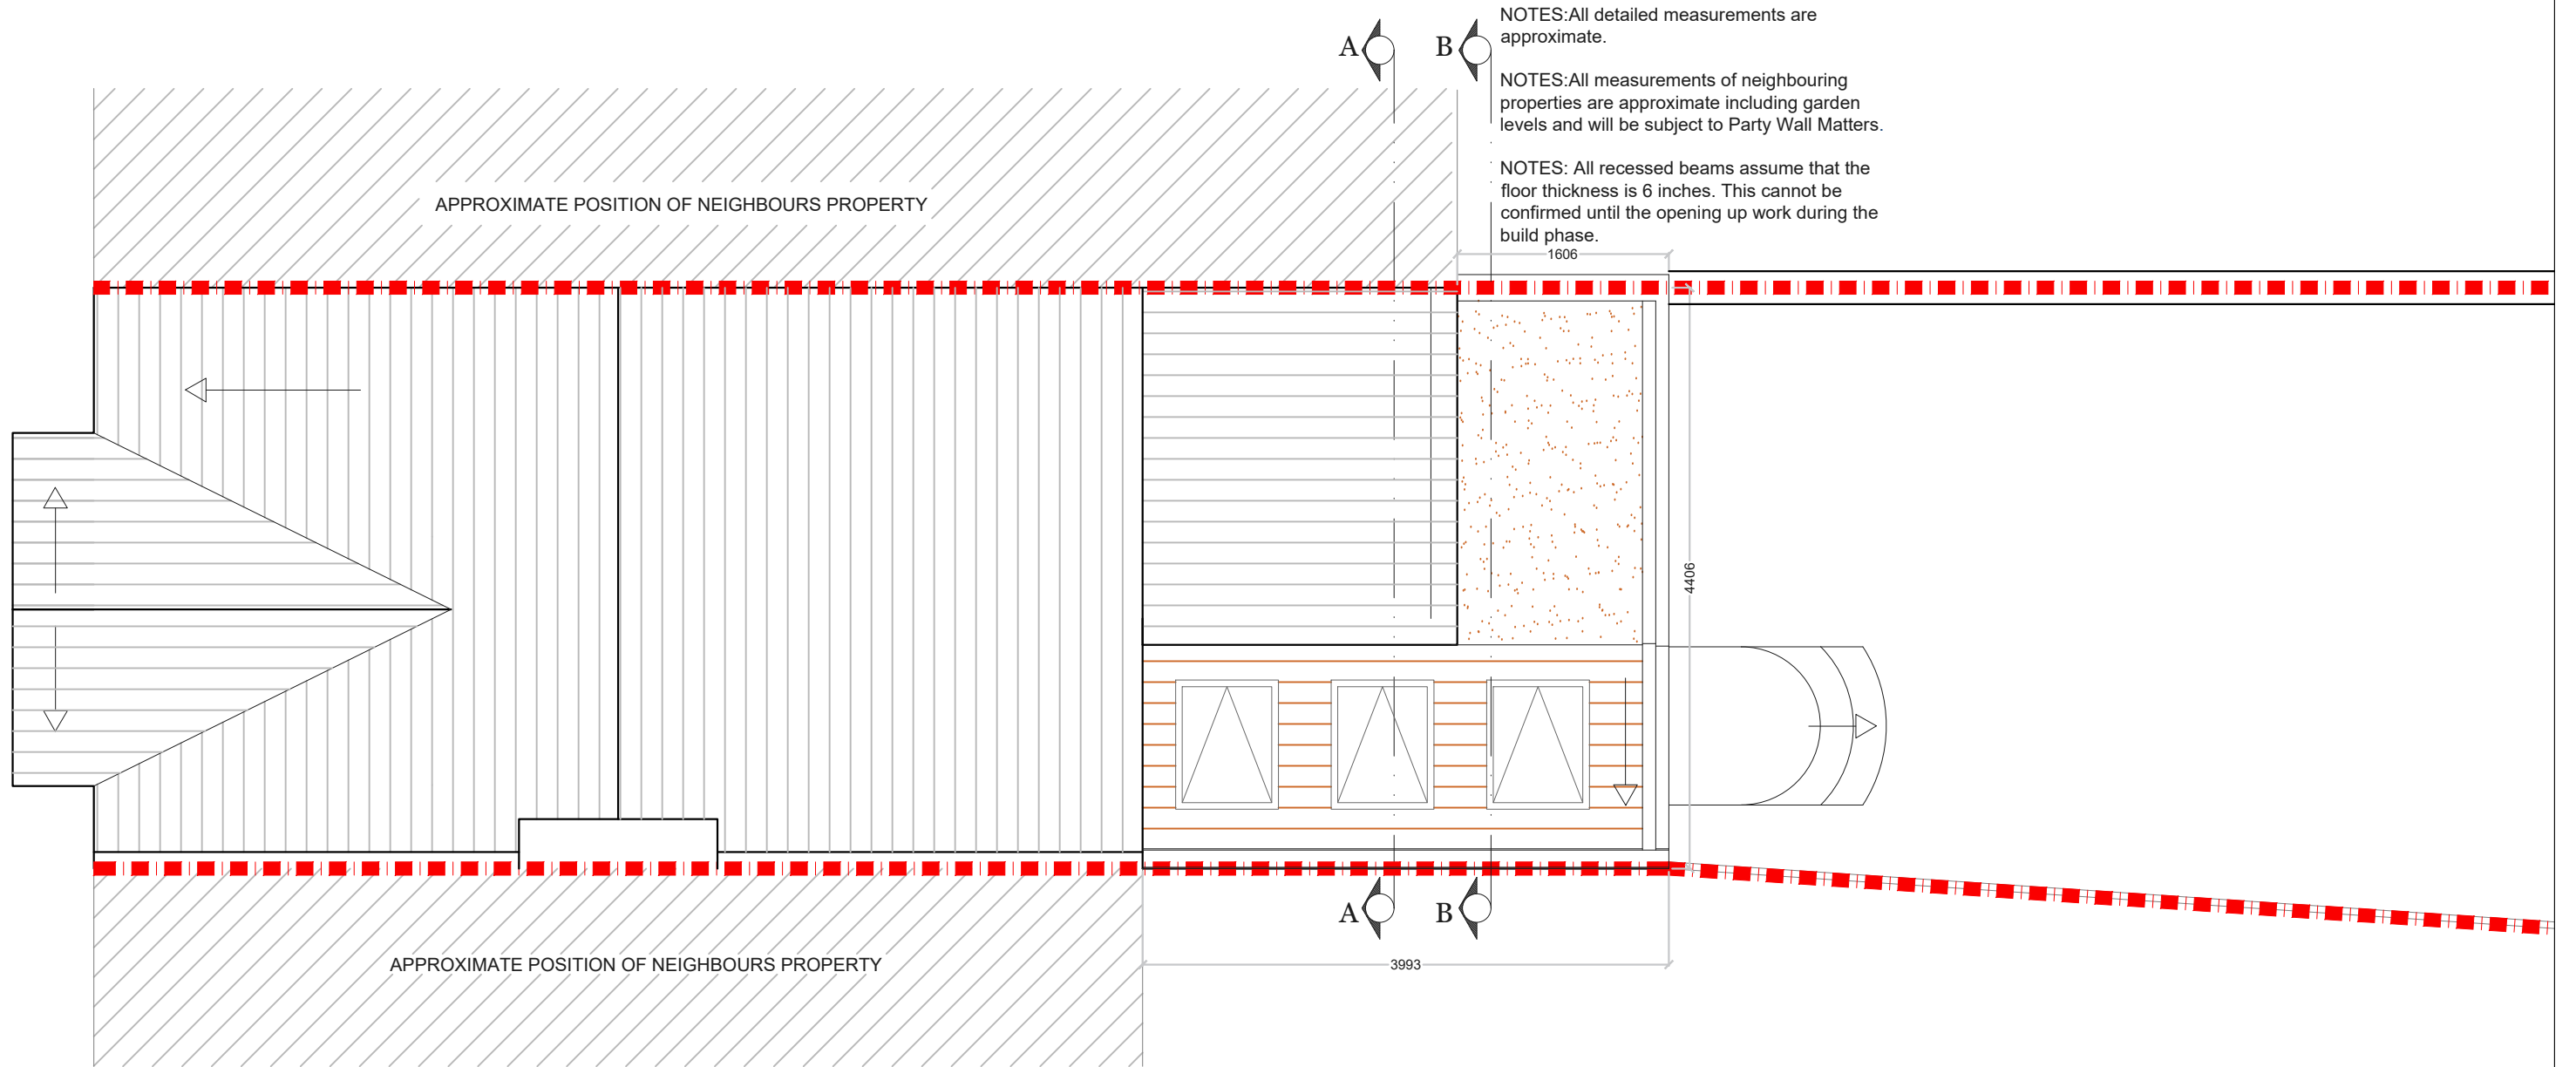

**PROPOSED ROOF PLAN**  
 SCALE 1:50  
 No alterations at this level

			CLIENT	LM	PROJECT	ADAMSRILL ROAD SE26	SCALE	1:50@A3	DRAWING NO.	P - 2	REV.	
					DRAWING TITLE	PROPOSED ROOF PLAN	DATE	01-03-18	DRAWN	SH		
REV	DATE	NOTES					<p>Meters @ 1:50@ A3</p>			<p>342 Clapham Road          London SW9 9AJ          Tel: 0207 242 5353          hello@designteam.co.uk          www.designteam.co.uk</p>		

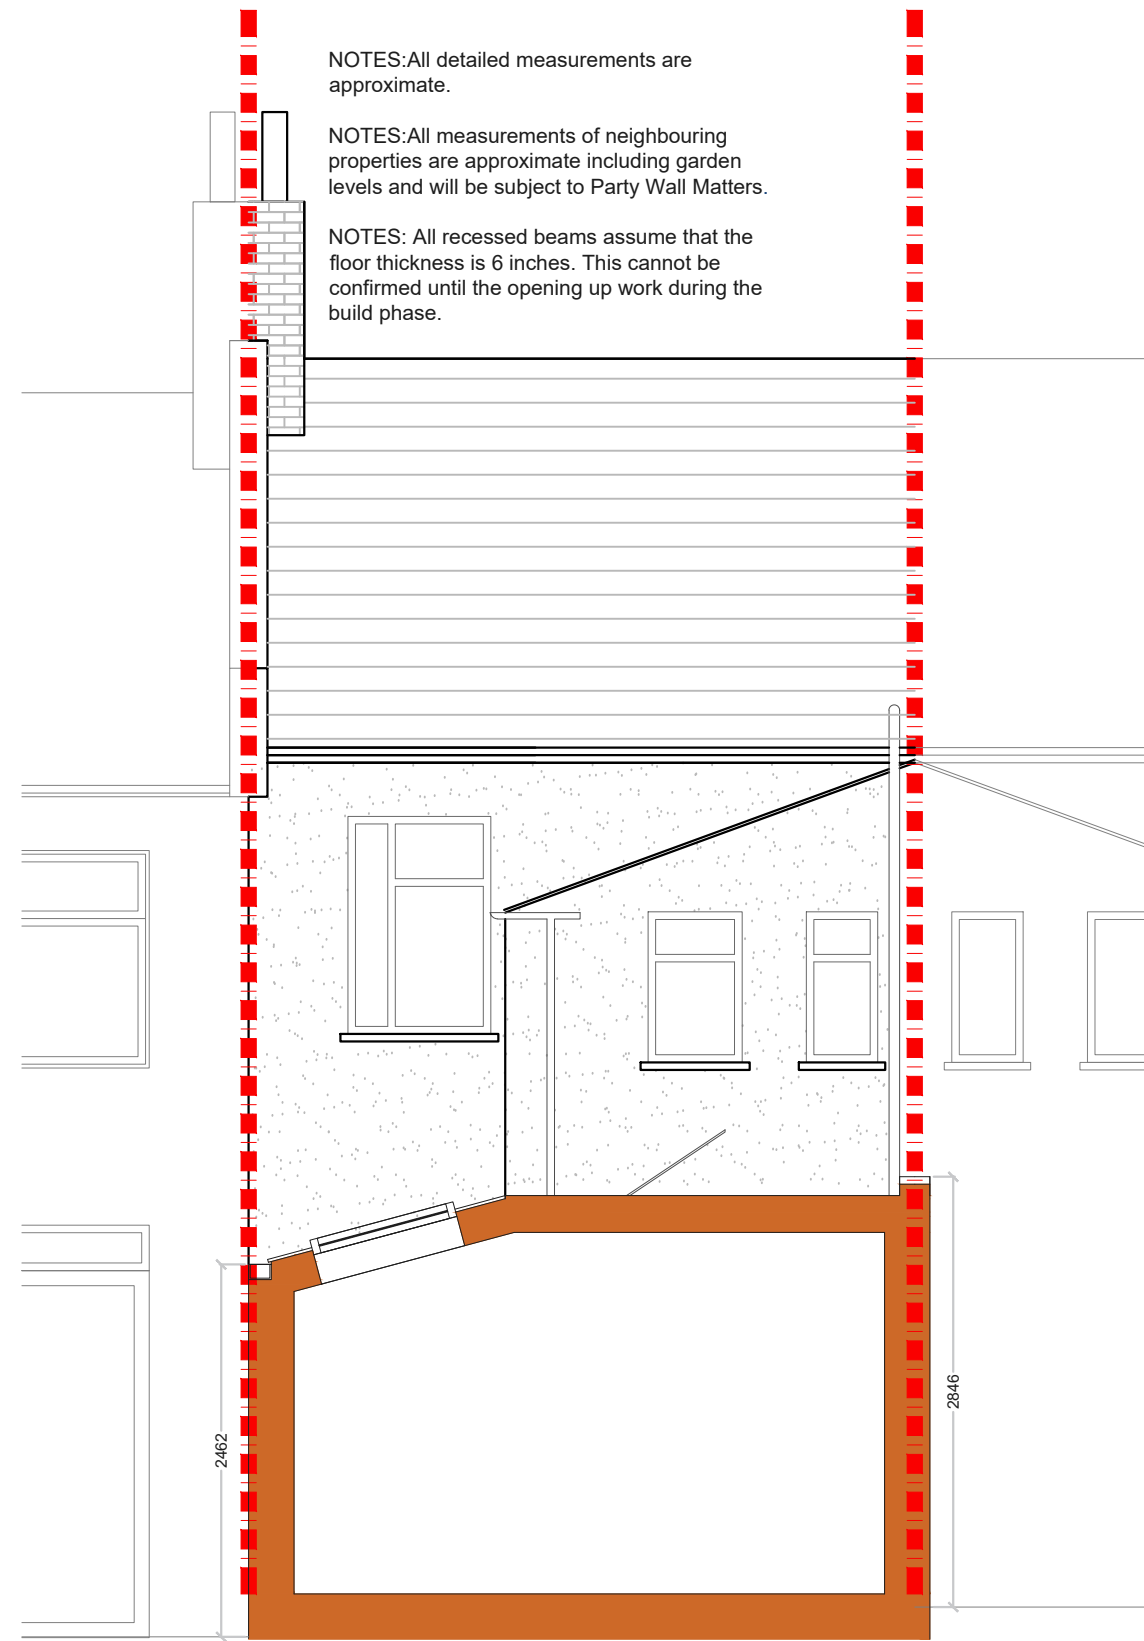


NOTES: All detailed measurements are approximate.

NOTES: All measurements of neighbouring properties are approximate including garden levels and will be subject to Party Wall Matters.

NOTES: All recessed beams assume that the floor thickness is 6 inches. This cannot be confirmed until the opening up work during the build phase.

**PROPOSED SECTION B\_B**  
SCALE 1:50

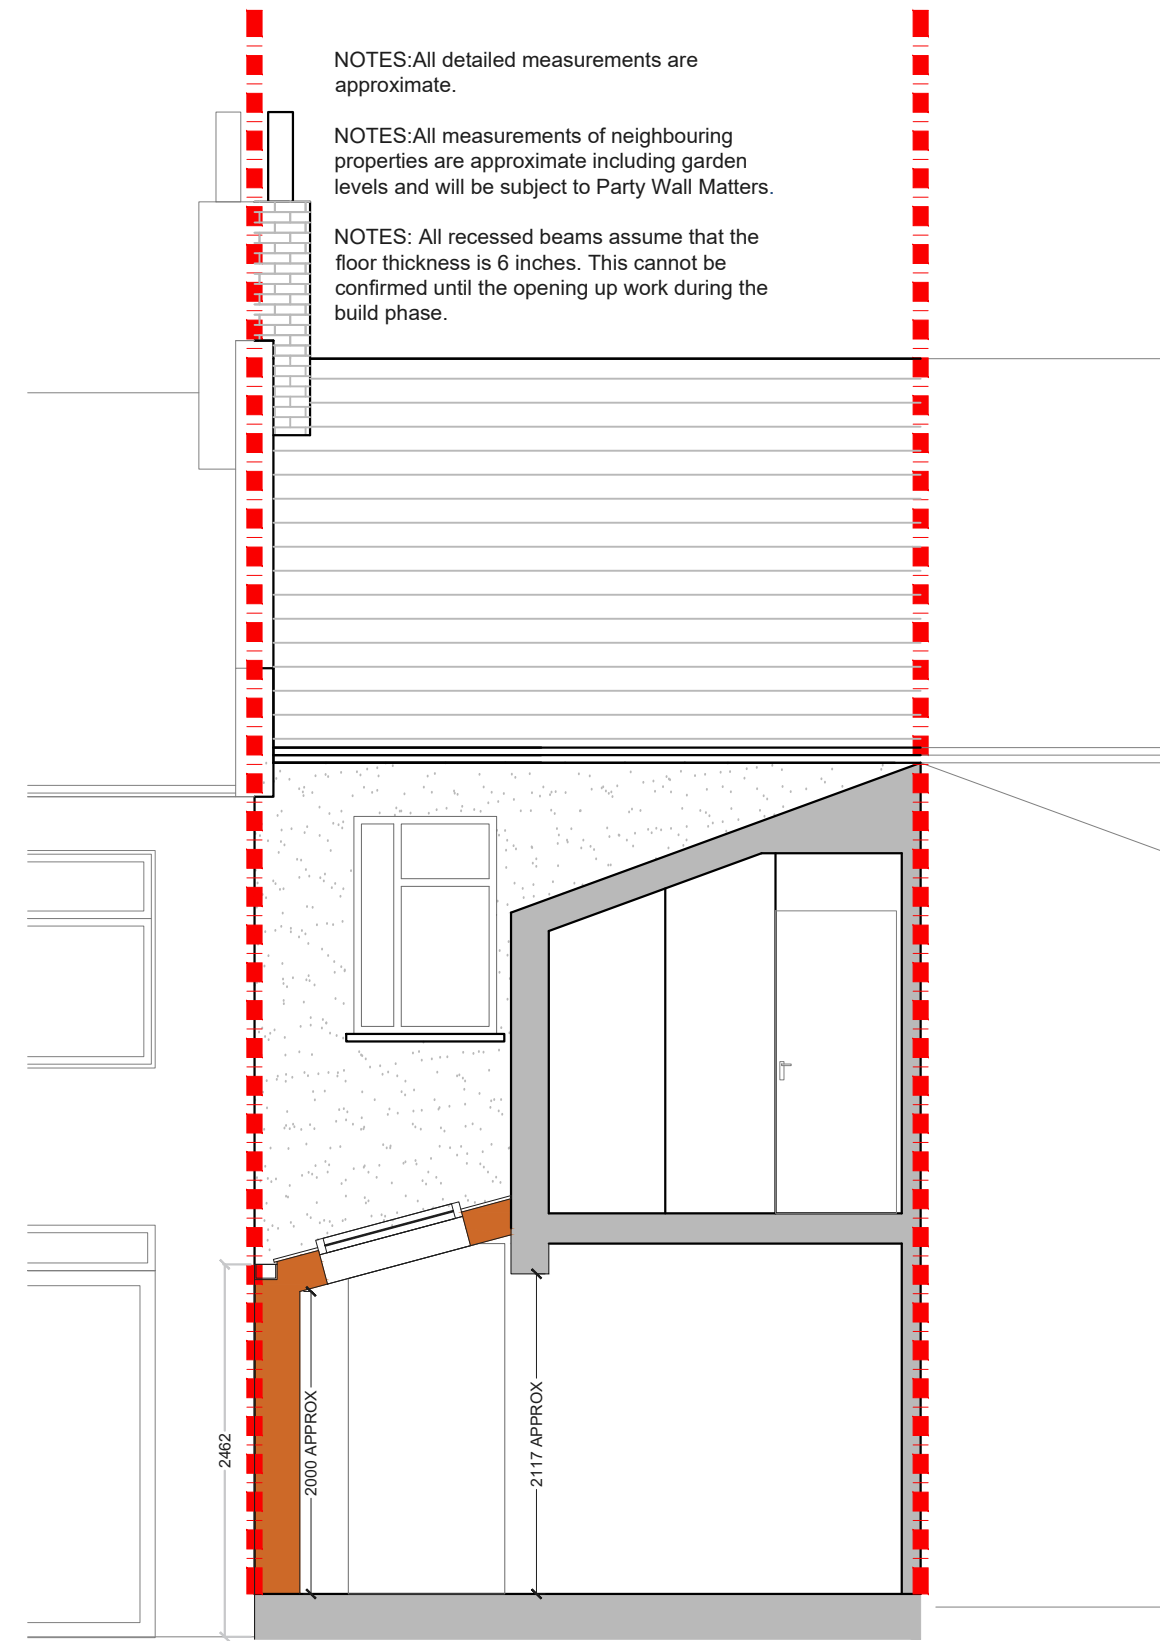

NOTES: All detailed measurements are approximate.

NOTES: All measurements of neighbouring properties are approximate including garden levels and will be subject to Party Wall Matters.

NOTES: All recessed beams assume that the floor thickness is 6 inches. This cannot be confirmed until the opening up work during the build phase.

**PROPOSED SECTION A\_A**  
SCALE 1:50

			CLIENT	LM	PROJECT	ADAMSRILL ROAD SE26	SCALE	1:50@A3	DRAWING NO.	P - 3	REV.	
					DRAWING TITLE	PROPOSED SECTIONS A_A & B_B	DATE	01-03-18	DRAWN	SH		
REV	DATE	NOTES						<p>Meters @ 1:50@ A3</p>		<p>342 Clapham Road London SW9 9AJ</p> <p>Tel: 0207 242 5353 hello@designteam.co.uk www.designteam.co.uk</p>		