


No. 8 Flat 3

No. 8 Flat 3
No. 8 Flat 4

No. 8 Flat 4
No. 10

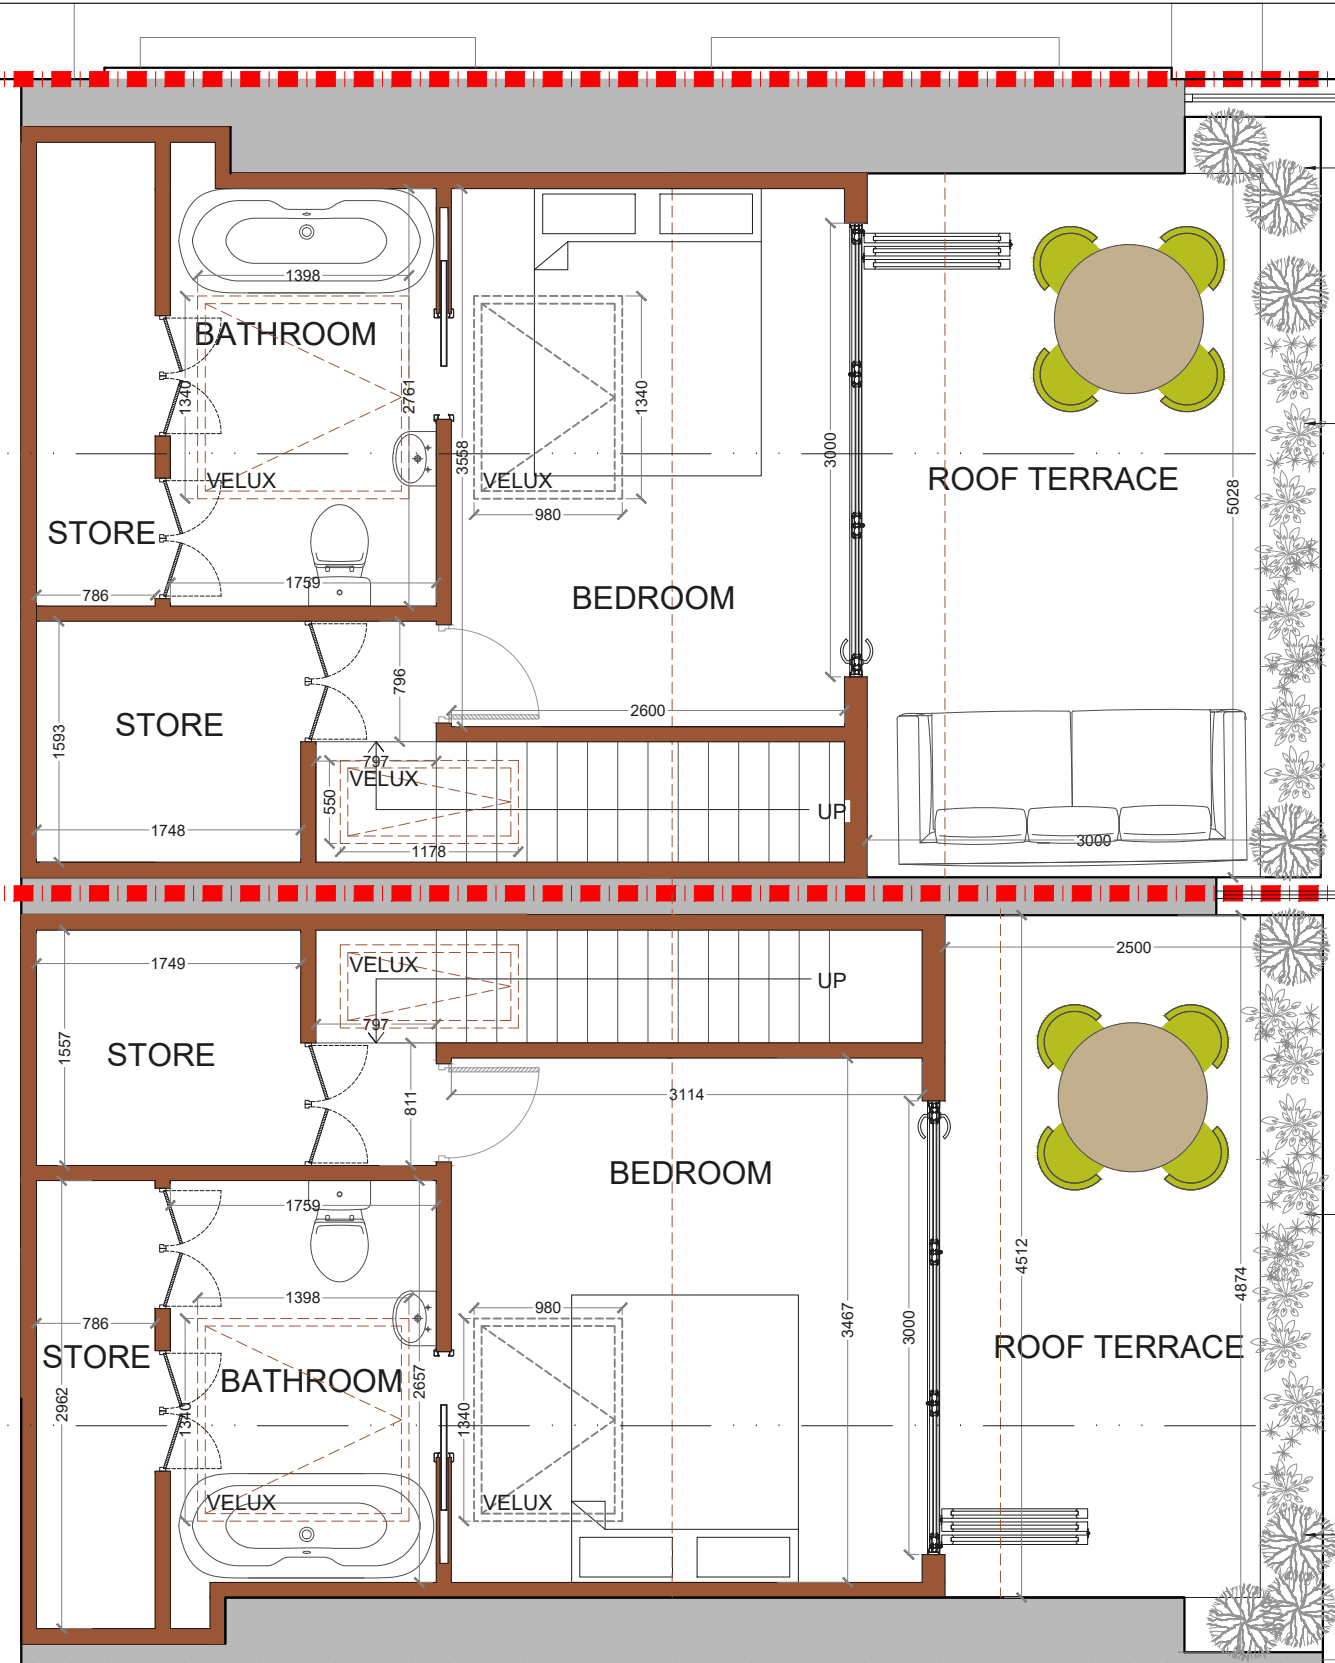

Height providing shrubs to create green screening.
Suggested plants:
Acer
Box hedging plants
Bamboo etc

Pollinator friendly plants to create a "Buzz Stop" and reinforce the nature reserve.
Suggested plants:
Lavender
Oregano
Thyme
Heather
Rosemary
Foxglove etc

NOTES: All detailed measurements are approximate.

NOTES: All measurements of neighbouring properties are approximate including garden levels and will be subject to Party Wall Matters.


NOTES: All recessed beams assume that the floor thickness is 6 inches. This cannot be confirmed until the opening up work during the build phase.

"Buzz Stop".

Green screening.

PROPOSED LOFT FLOOR PLAN
SCALE 1:50

NOTE: NOT SURVEYED

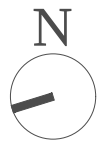

REV	DATE	NOTES

CLIENT	AJ & JB
PROJECT	ALLEN ROAD N16
DRAWING TITLE	PROPOSED LOFT PLAN


SCALE	1:50@A3
DATE	25-06-18
DRAWN	MG

DRAWING NO.	P - 1
REV.	

0 0.5 1 1.5 2 2.5
Meters @ 1:50@ A3

designteam

342 Clapham Road London SW9 9AJ
Tel: 0207 242 5353
hello@designteam.co.uk
www.designteam.co.uk

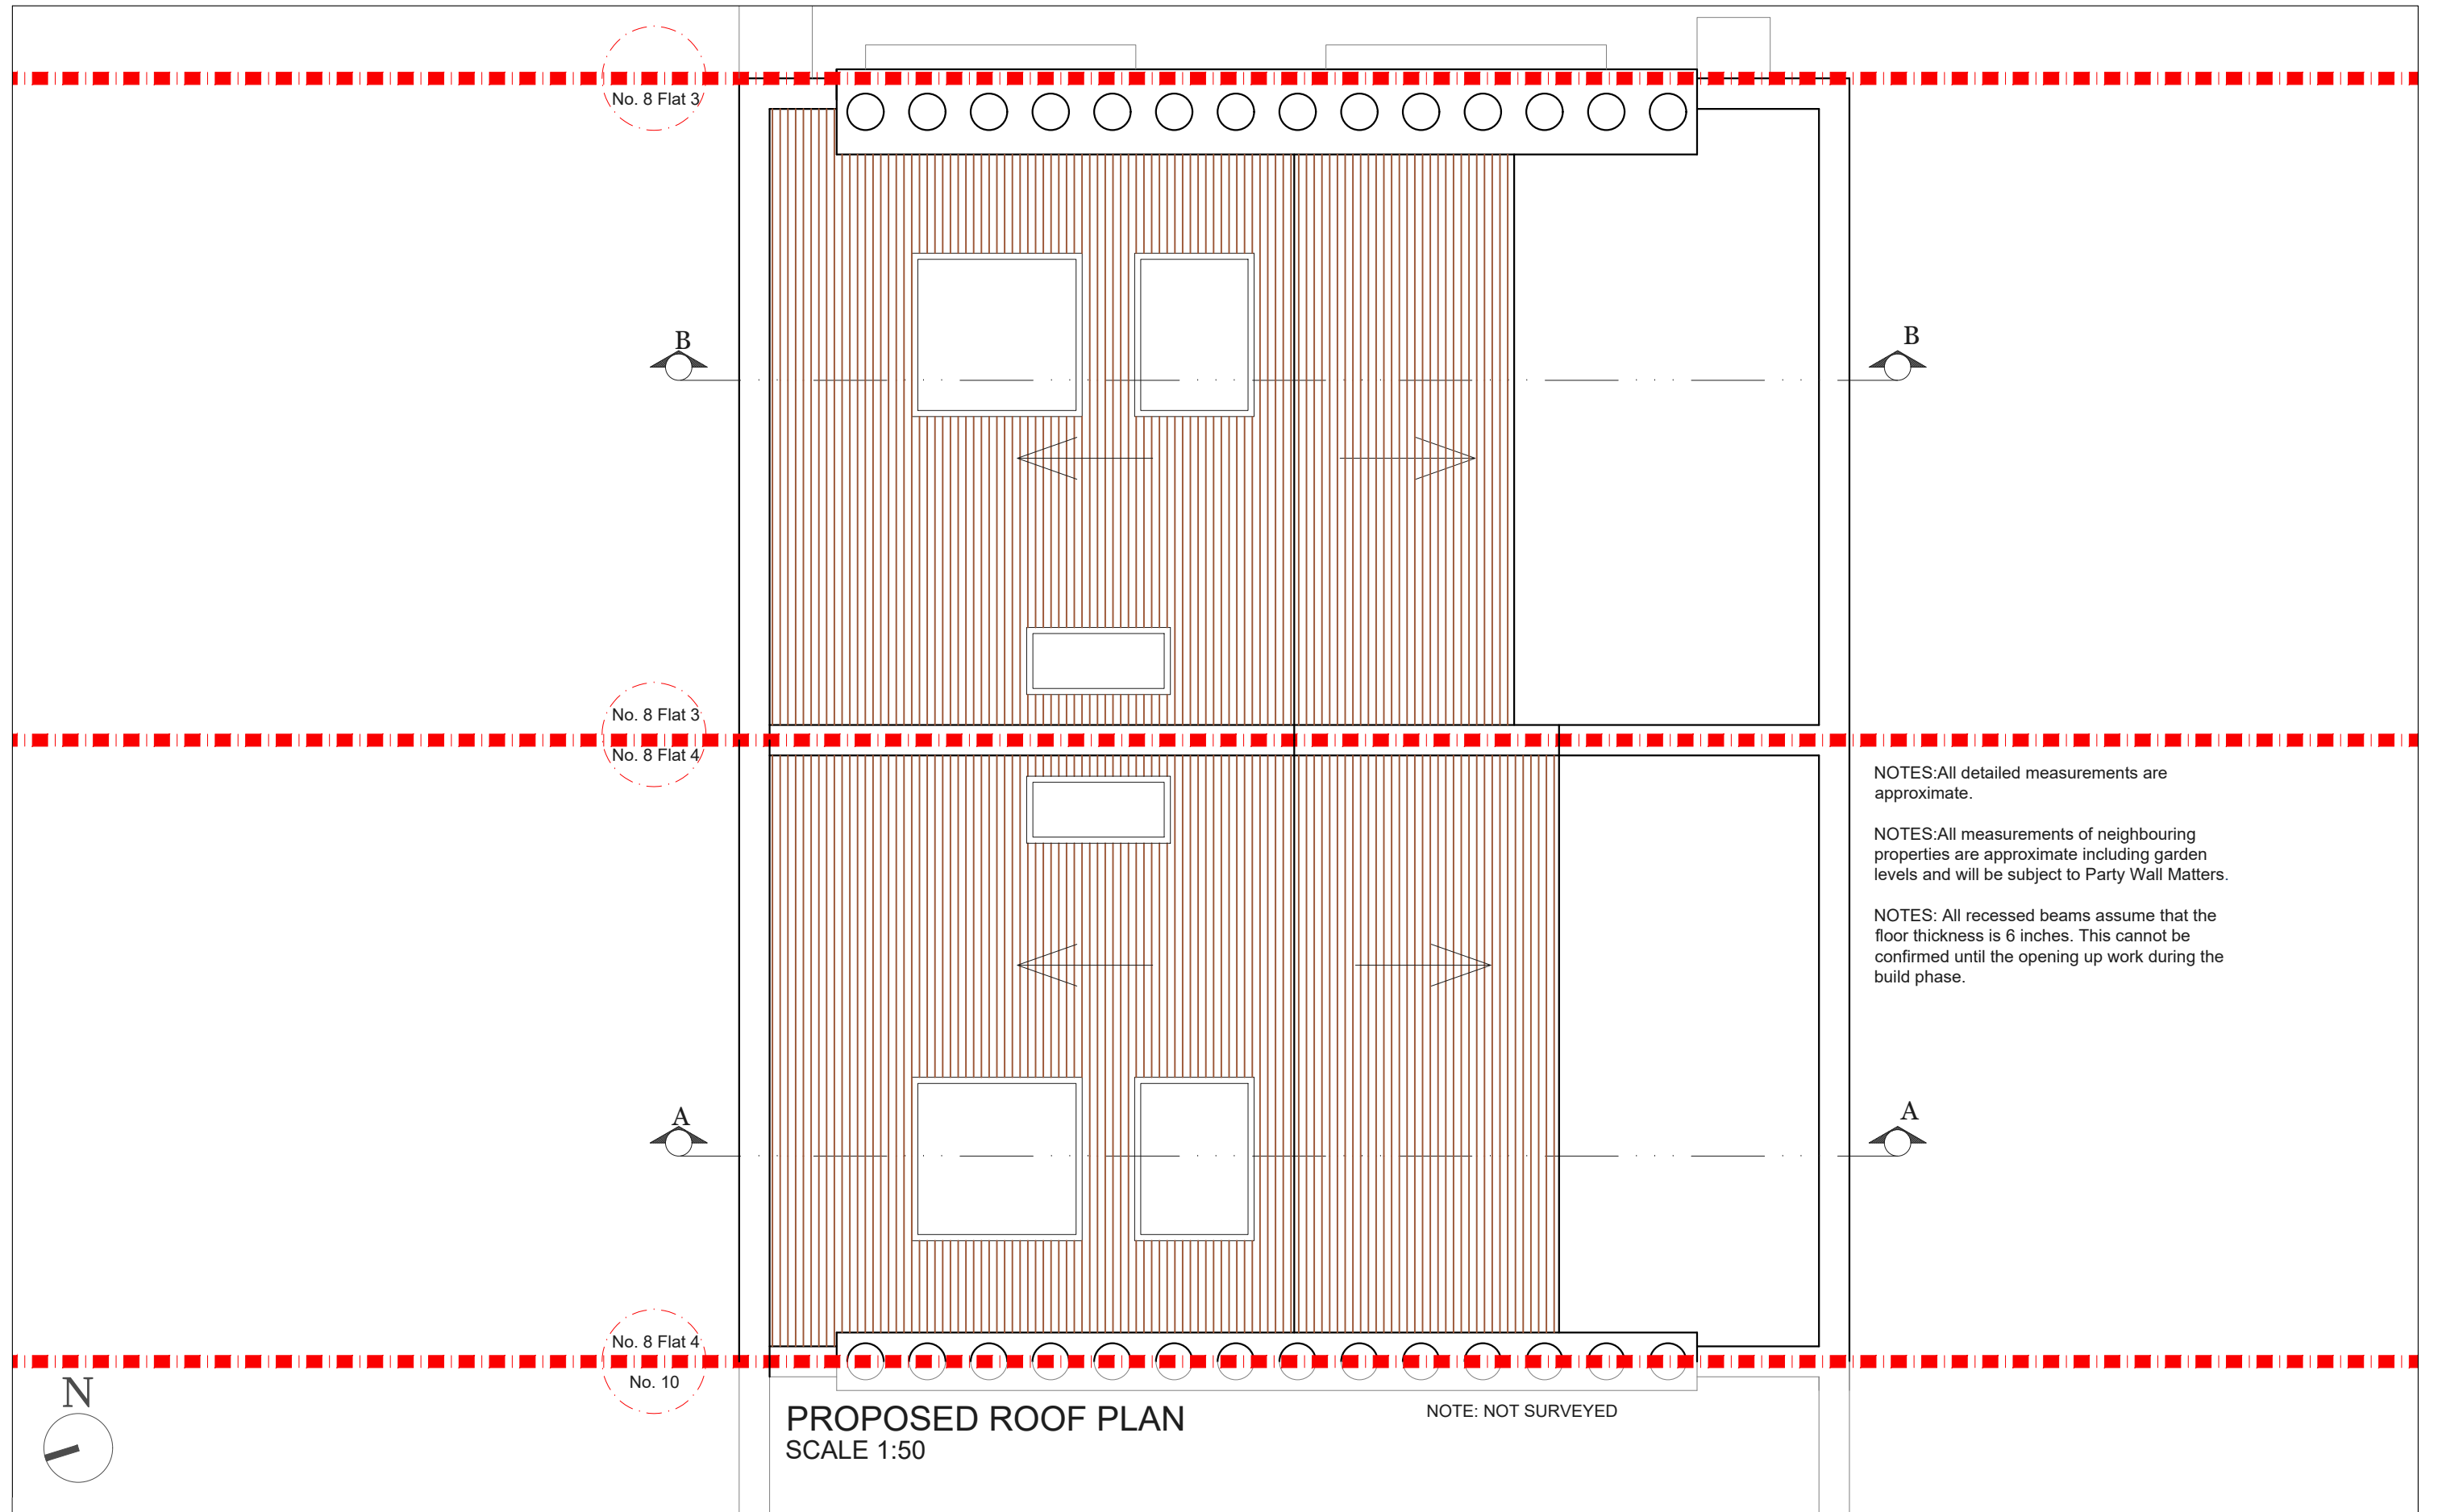

NOTES: All detailed measurements are approximate.

NOTES: All measurements of neighbouring properties are approximate including garden levels and will be subject to Party Wall Matters.

NOTES: All recessed beams assume that the floor thickness is 6 inches. This cannot be confirmed until the opening up work during the build phase.


PROPOSED ROOF PLAN
SCALE 1:50

NOTE: NOT SURVEYED

			CLIENT	AJ & JB		PROJECT	ALLEN ROAD N16		SCALE	1:50@A3	DRAWING NO.	P - 2	REV.	
						DRAWING TITLE	PROPOSED ROOF PLAN		DATE	25-06-18	DRAWN	MG		
REV	DATE	NOTES							<p>Meters @ 1:50@ A3</p>					
									342 Clapham Road London SW9 9AJ Tel: 0207 242 5353 hello@designteam.co.uk www.designteam.co.uk					



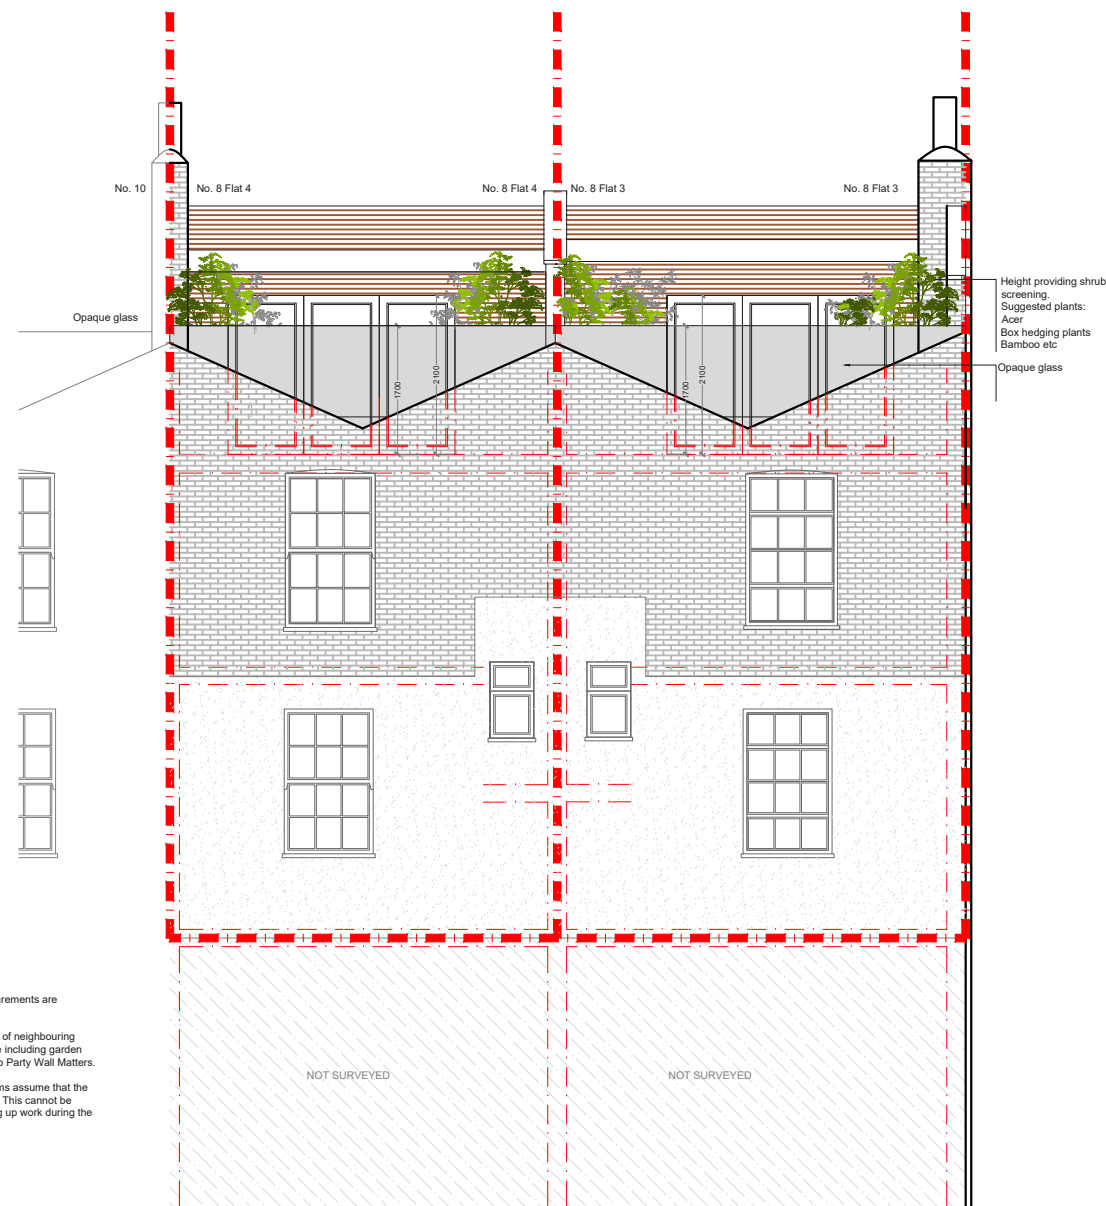

PROPOSED FRONT ELEVATION
SCALE 1:100



PROPOSED REAR ELEVATION
SCALE 1:100

NOTES: All detailed measurements are approximate.
NOTES: All measurements of neighbouring properties are approximate including garden levels and will be subject to Party Wall Matters.
NOTES: All recessed beams assume that the floor thickness is 6 inches. This cannot be confirmed until the opening up work during the build phase.

			CLIENT	AJ & JB	PROJECT	ALLEN ROAD N16	SCALE	1:100@A3	DRAWING NO.	REV.	 <p>342 Clapham Road London SW9 9AJ Tel: 0207 242 5353 hello@designnteam.co.uk www.designnteam.co.uk</p>	
					DRAWING TITLE	PROPOSED FRONT AND REAR ELEVATIONS	DATE	25-06-18	DRAWN	MG		P - 3
							 <p>Meters @ 1:100@ A3</p>					
REV	DATE	NOTES										