



			CLIENT	CH	PROJECT	ANERLEY PARK SE20	SCALE	1:100@A3	DRAWING NO.	REV.	<p>342 Clapham Road London SW9 9AJ</p> <p>Tel: 0207 242 5353 hello@designteam.co.uk www.designteam.co.uk</p>	
					DRAWING TITLE	PROPOSED GROUND FLOOR PLAN	DATE	13-07-18	DRAWN	SH		P - 1
REV	DATE	NOTES					<p>Meters @ 1:100@ A3</p>					

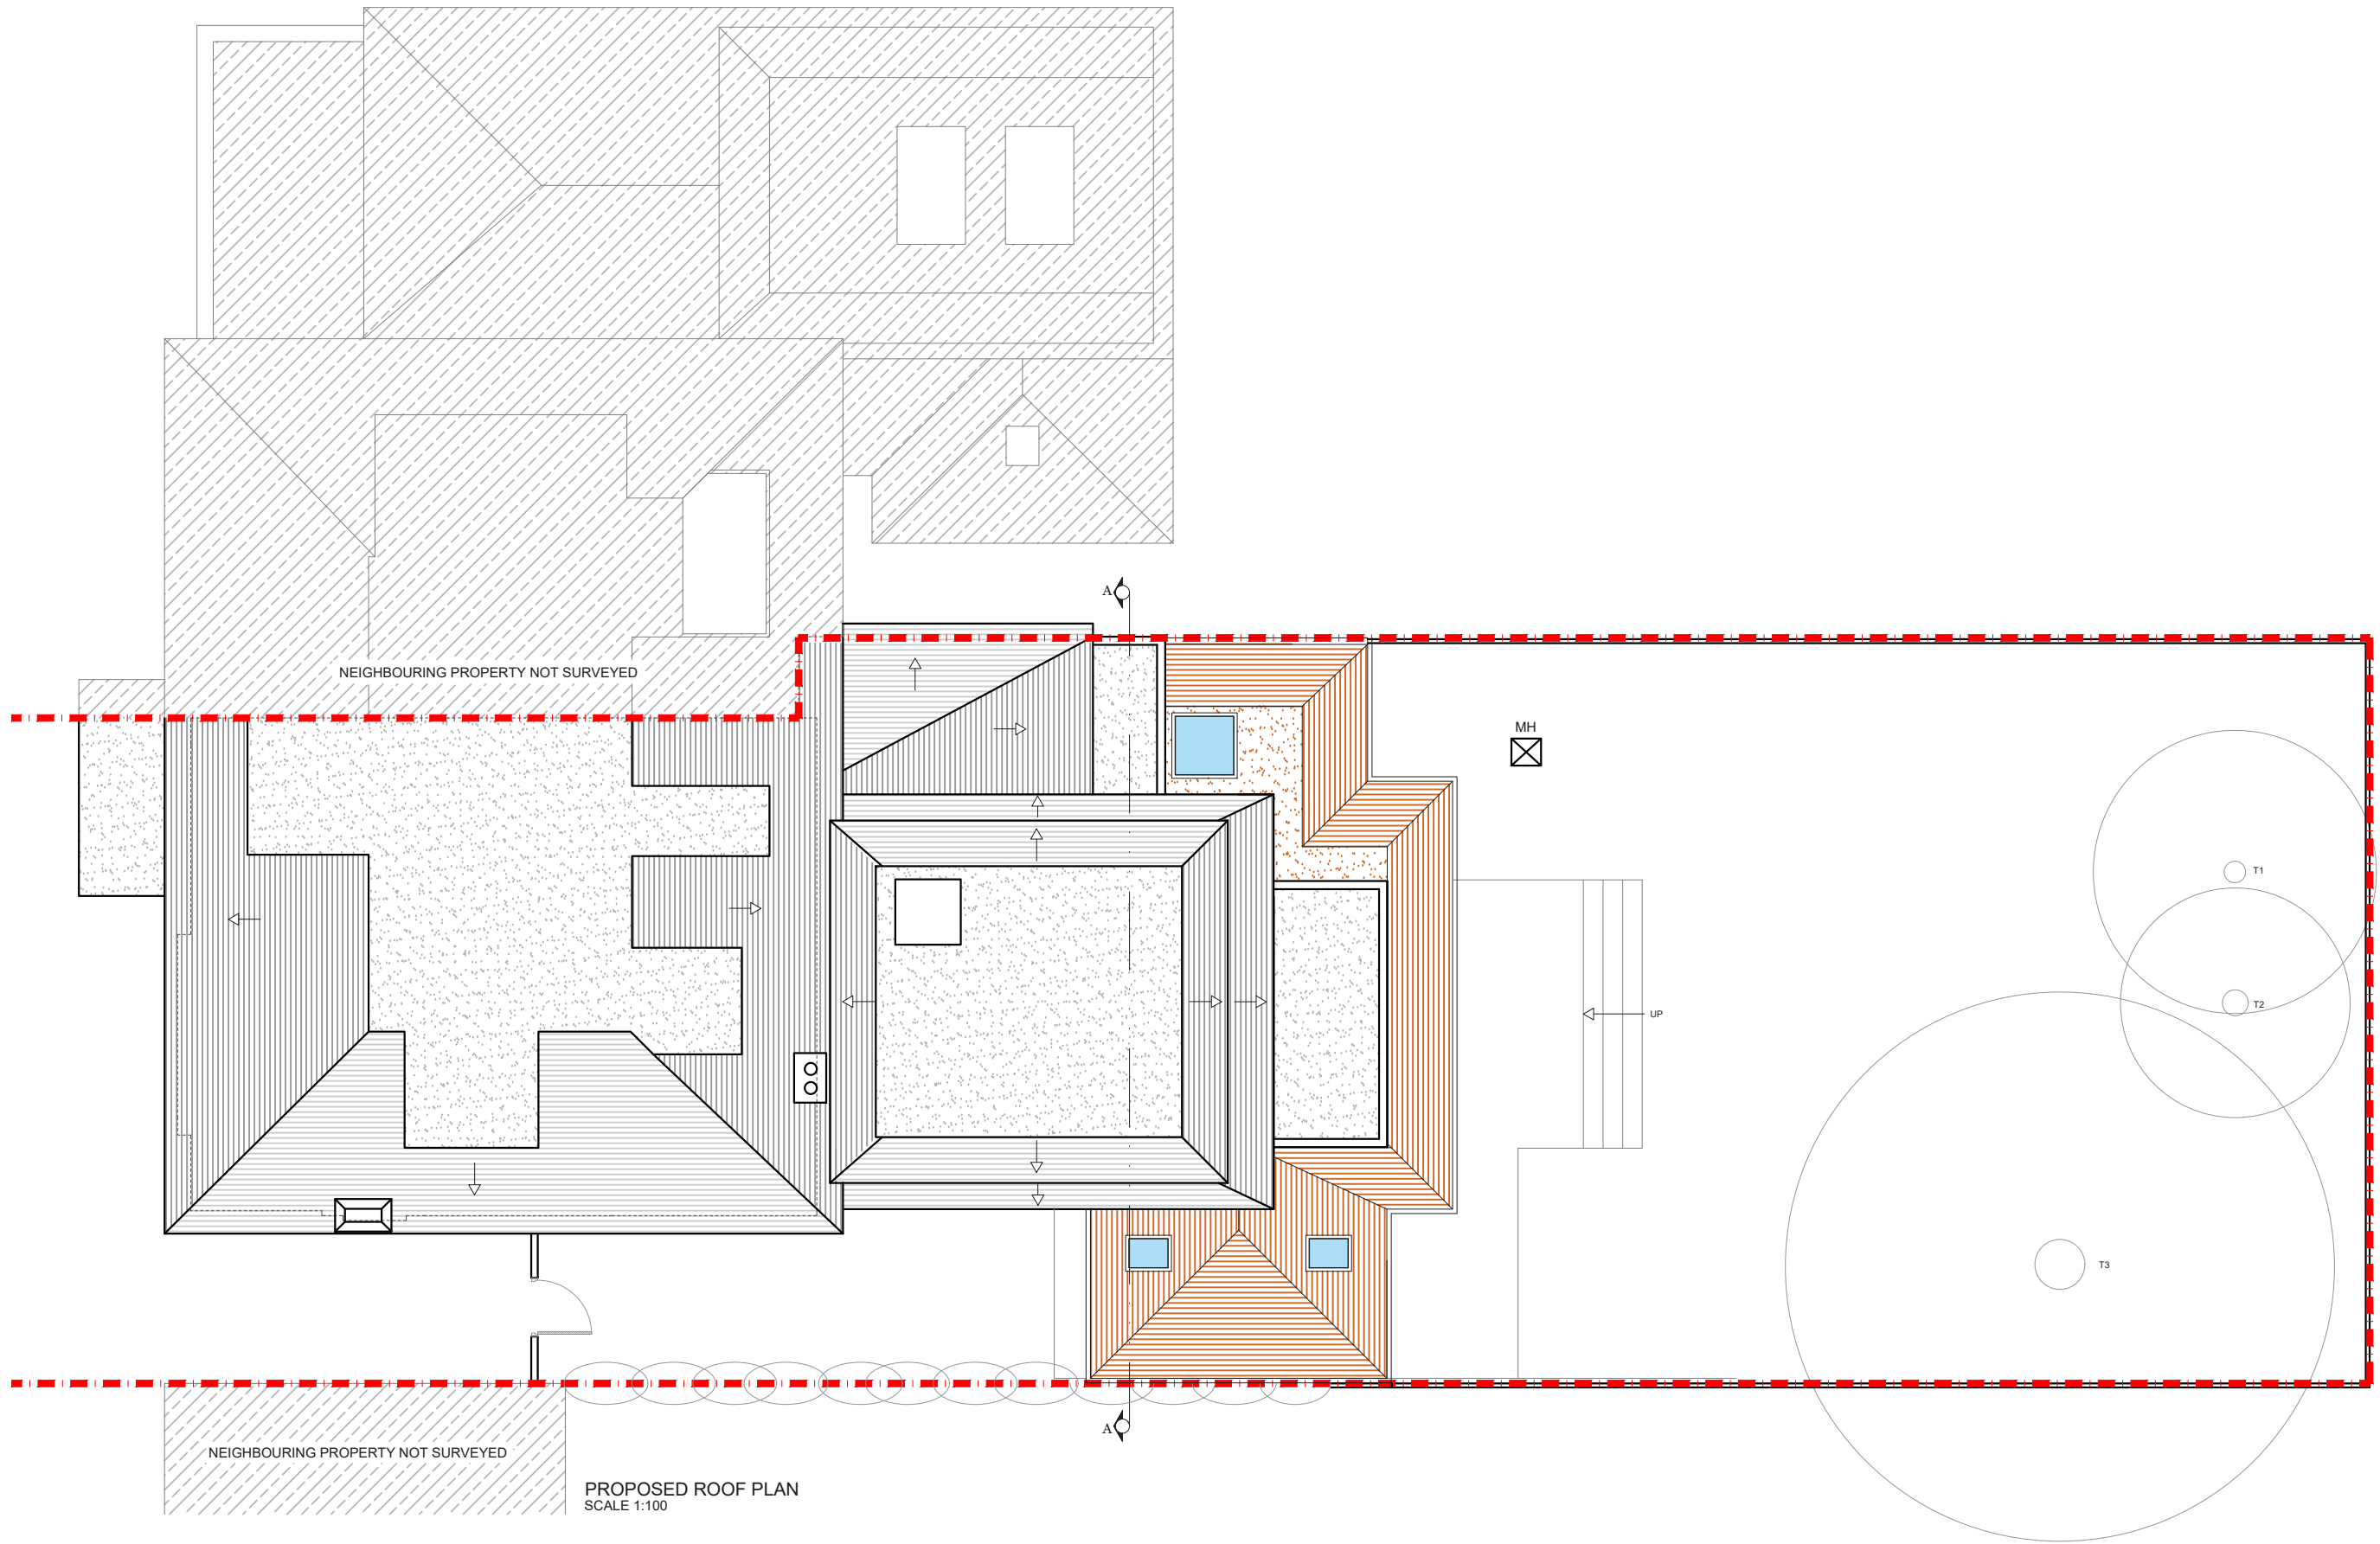


PROPOSED ROOF PLAN
SCALE 1:100

			CLIENT	CH	PROJECT	ANERLEY PARK SE20		SCALE	1:100@A3	DRAWING NO.	P - 2	REV.	
					DRAWING TITLE	PROPOSED ROOF PLAN		DATE	13-07-18	DRAWN	SH		
REV	DATE	NOTES							<p>Meters @ 1:100@ A3</p>				
									342 Clapham Road London SW9 9AJ		Tel: 0207 242 5353 hello@designteam.co.uk www.designteam.co.uk		

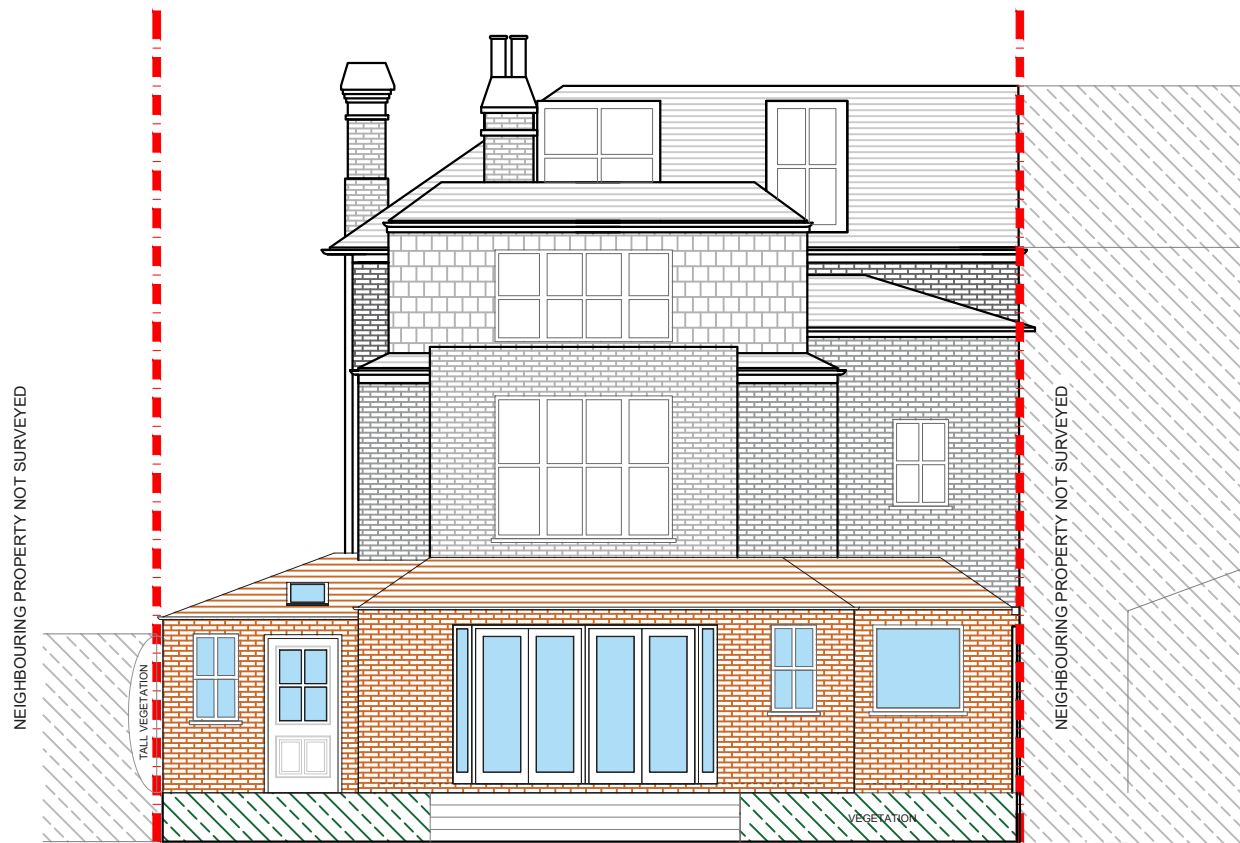

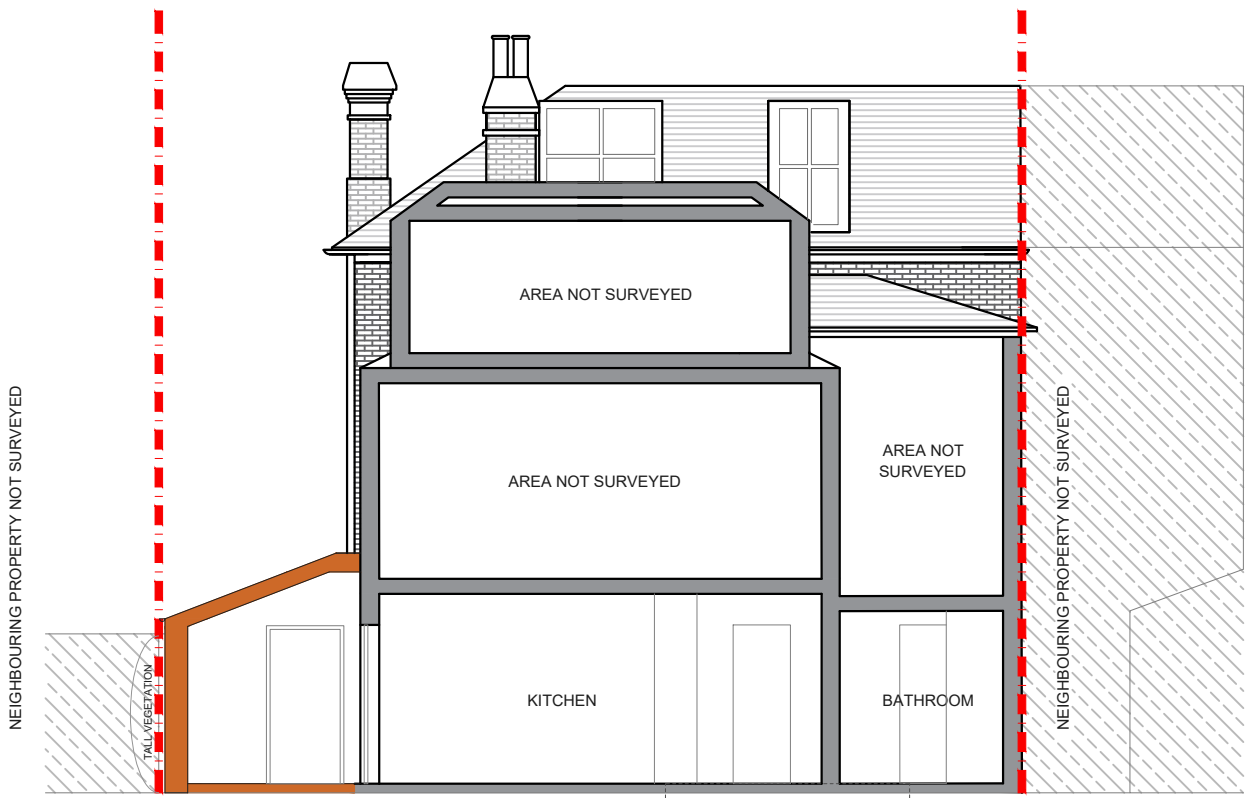

PROPOSED REAR ELEVATION
SCALE 1:100



PROPOSED SECTION A_A
SCALE 1:100

BASEMENT

			CLIENT	CH	PROJECT	ANERLEY PARK SE20	SCALE	1:100@A3	DRAWING NO.	REV.	 <p>342 Clapham Road London SW9 9AJ Tel: 0207 242 5353 hello@designteam.co.uk www.designteam.co.uk</p>	
					DRAWING TITLE	EXISTING REAR ELEVATION AND SECTION A_A	DATE	13-07-18	DRAWN	SH		P - 3
REV	DATE	NOTES					 <p>Meters @ 1:100@ A3</p>					