

Not Been Surveyed

BOUNDARY LINE

No. 140  
No. 142

EAVES STORAGE

BEDROOM

DN

Stepped back by 200mm from eaves

2500


200

BOUNDARY LINE

No. 142  
No. 144

Not Been Surveyed


**PROPOSED LOFT PLAN**  
SCALE 1:50

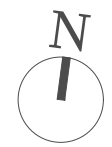


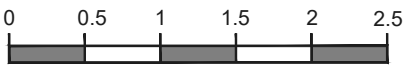
			CLIENT	<b>MK</b>		PROJECT	<b>ANNANDALE ROAD SE10</b>		SCALE	<b>1:50@A3</b>	DRAWING NO.	REV.	<p>342 Clapham Road London SW9 9AJ</p> <p>Tel: 0207 242 5353 hello@designteam.co.uk www.designteam.co.uk</p>
					DRAWING TITLE	<b>PROPOSED LOFT FLOOR PLAN</b>		DATE	<b>21-03-18</b>	DRAWN	<b>DA</b>	<b>P - 1</b>	
									<p>Meters @ 1:50@ A3</p>				
REV	DATE	NOTES											




**PROPOSED FRONT ELEVATION**  
SCALE 1:50

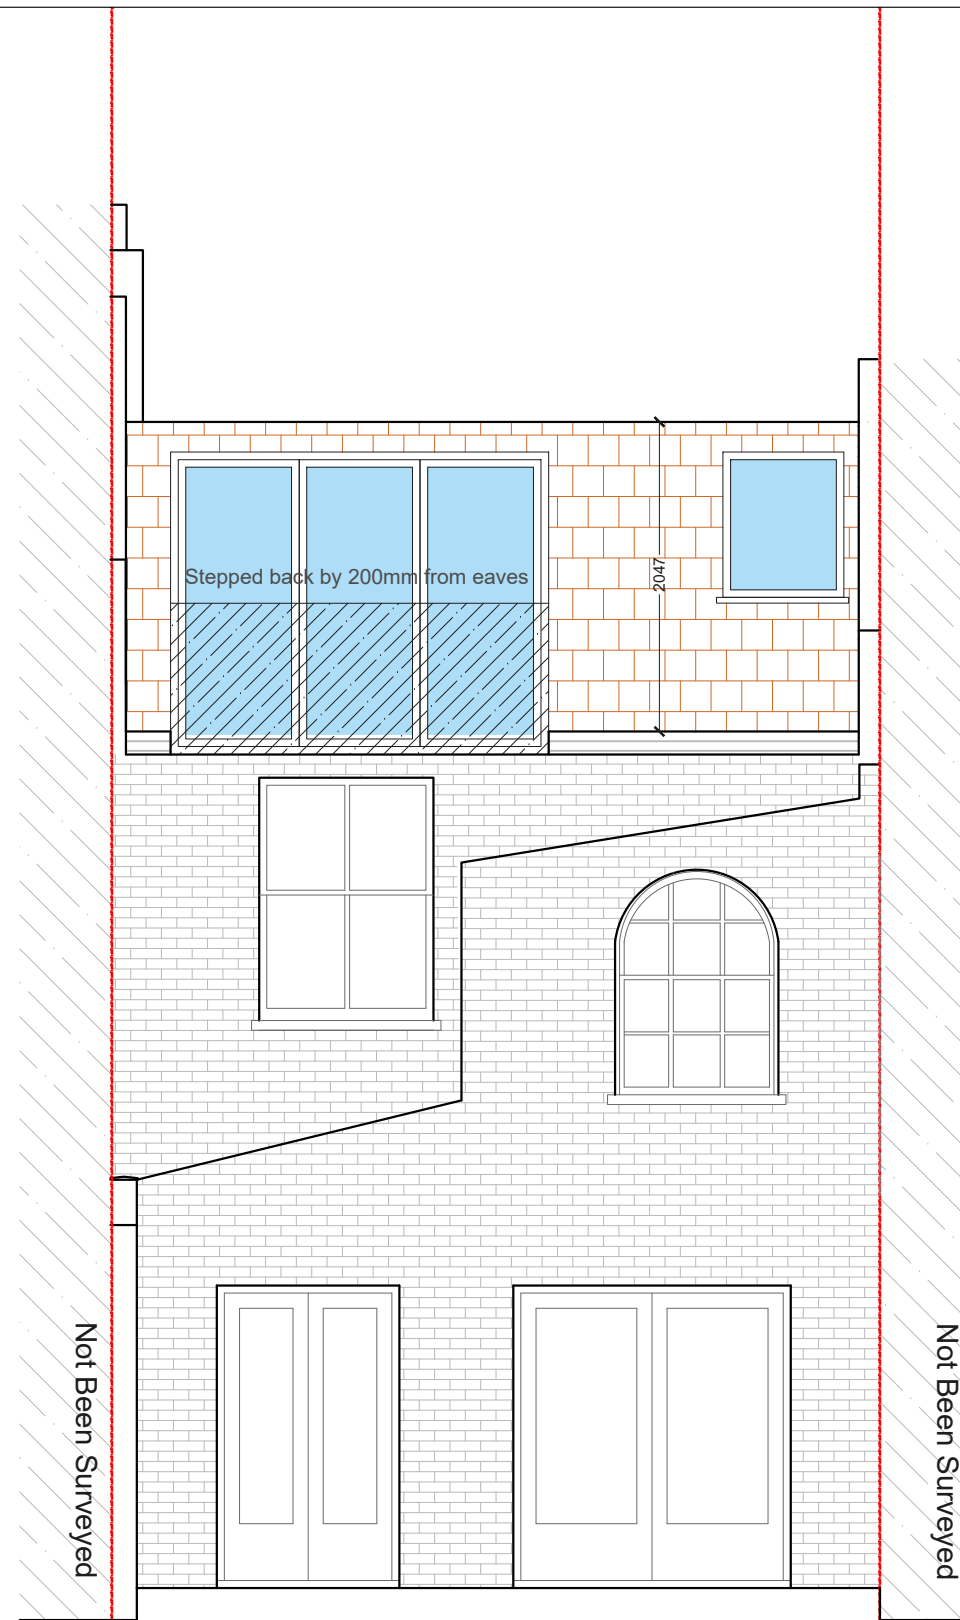

**PROPOSED REAR ELEVATION**  
SCALE 1:50

			CLIENT	MK	PROJECT	ANNANDALE ROAD SE10	SCALE	1:50@A3	DRAWING NO.	REV.	 <p>342 Clapham Road London SW9 9AJ</p> <p>Tel: 0207 242 5353 hello@designteam.co.uk www.designteam.co.uk</p>	
					DRAWING TITLE	PROPOSED REAR ELEVATION AND SECTION	DATE	21-03-18	DRAWN	DA		P - 2
							 <p>Meters @ 1:50@ A3</p>					
REV	DATE	NOTES										

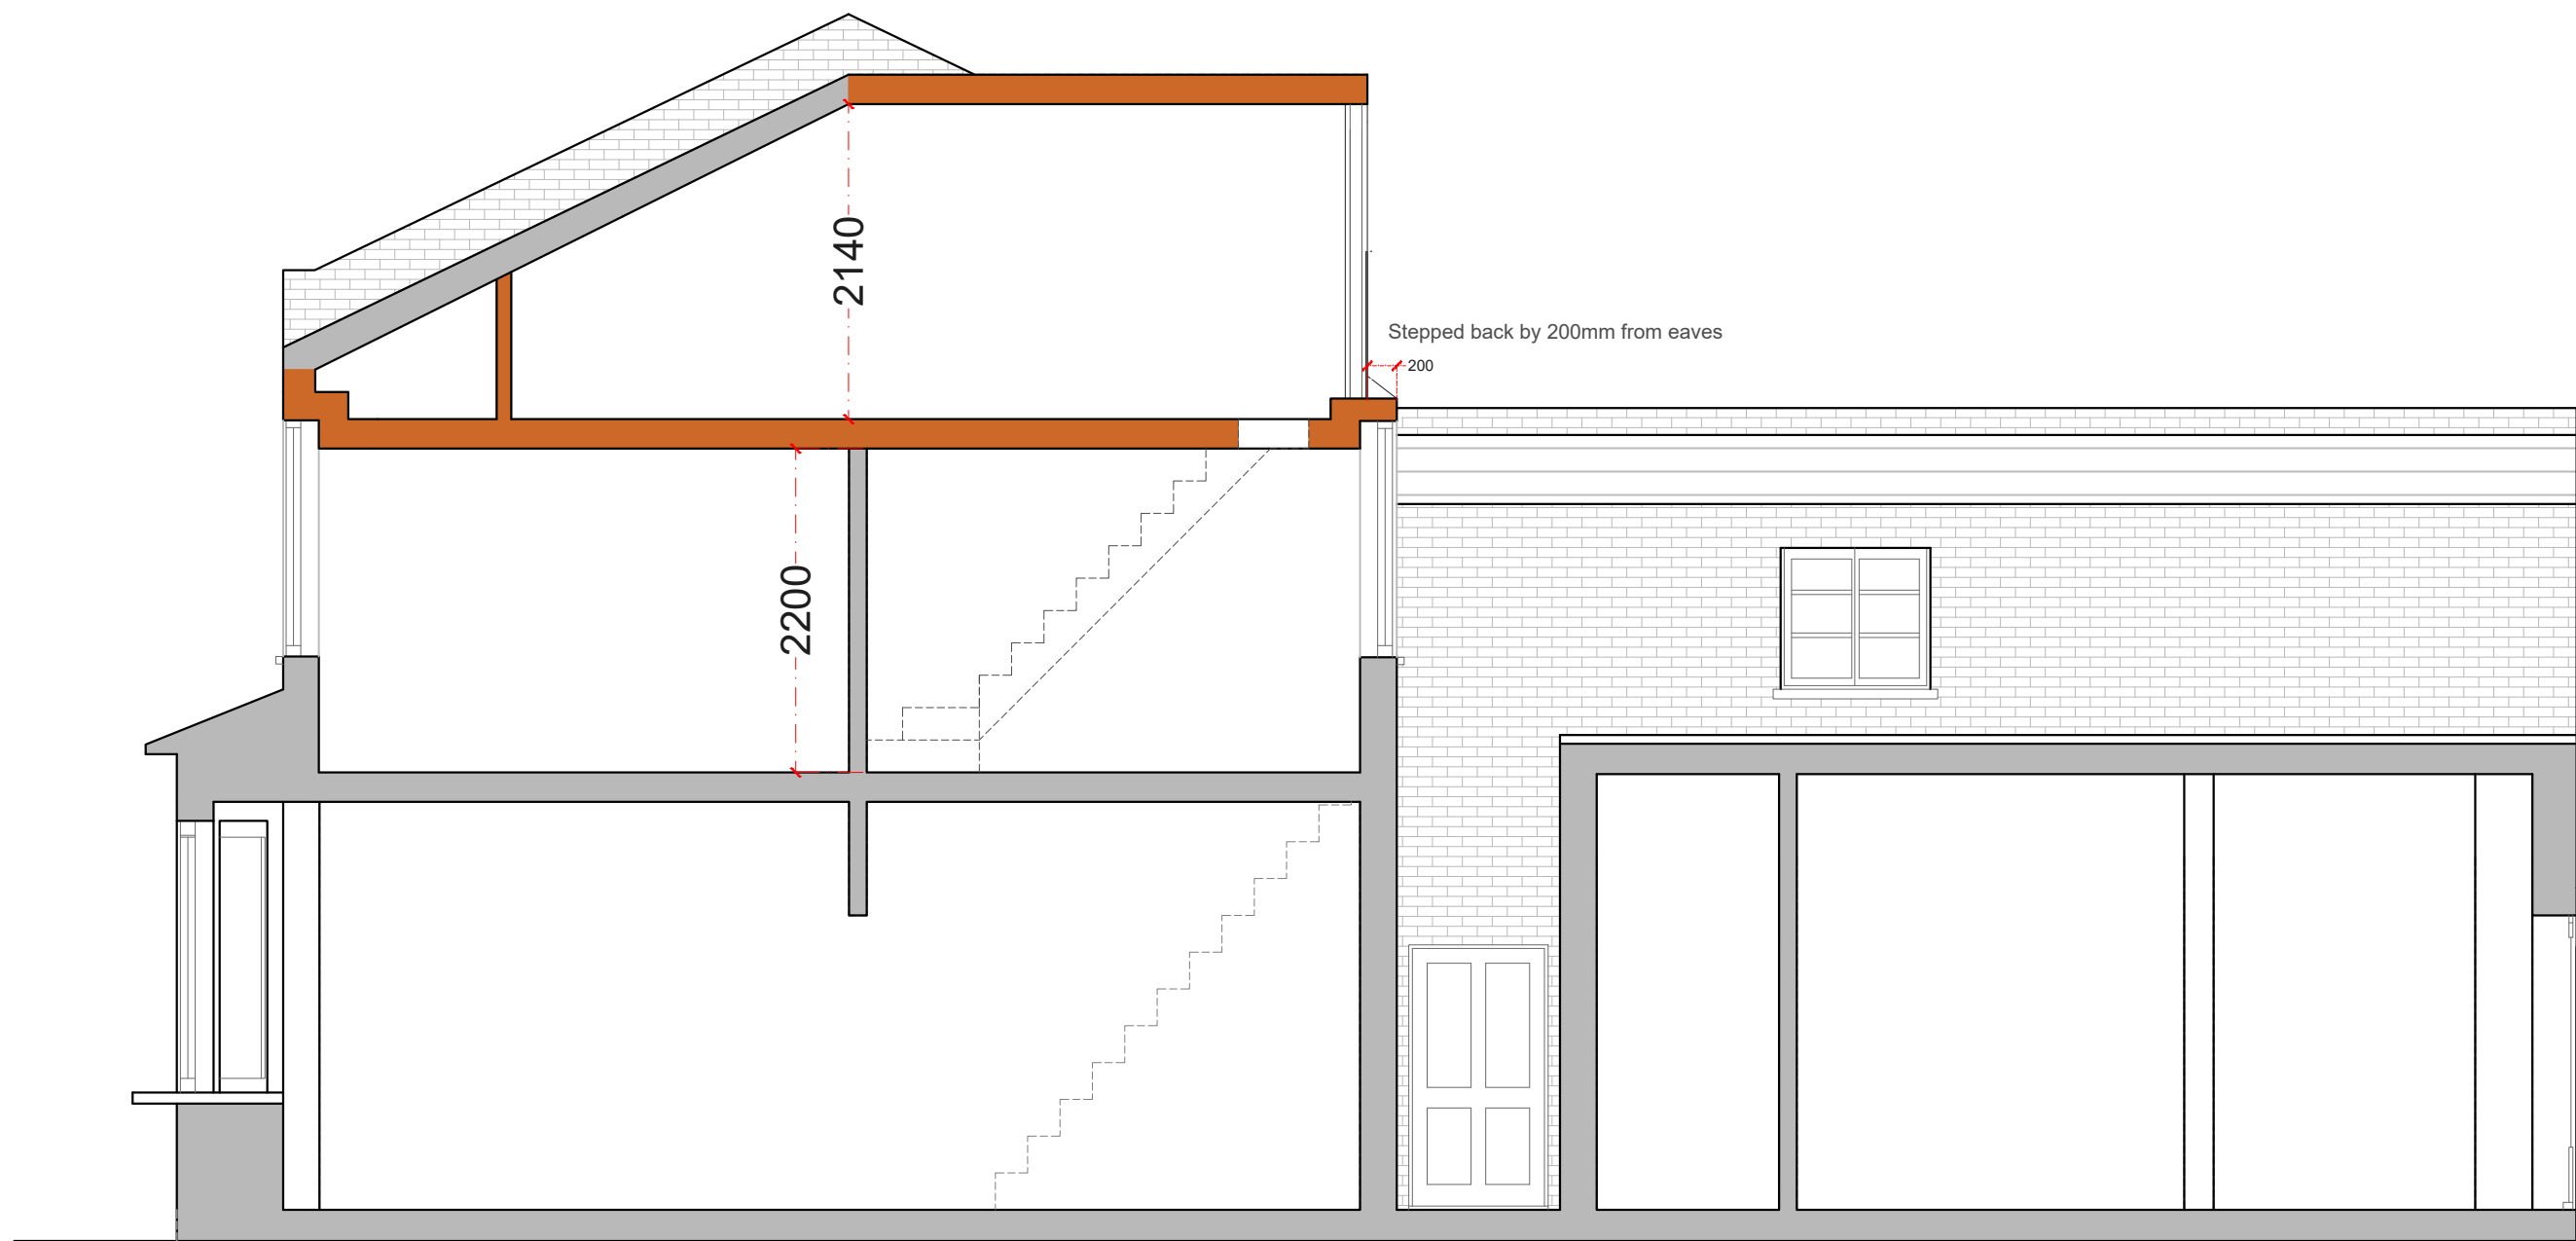

PROPOSED SIDE ELEVATION  
SCALE 1:50

			CLIENT	MK	PROJECT	ANNANDALE ROAD SE10	SCALE	1:50@A3	DRAWING NO.	P - 3	REV.	
					DRAWING TITLE	PROPOSED SIDE SECTION	DATE	21-03-18	DRAWN	DA		
REV	DATE	NOTES				<p>Meters @ 1:50@ A3</p>			<p>342 Clapham Road London SW9 9AJ Tel: 0207 242 5353 hello@designteam.co.uk www.designteam.co.uk</p>			