
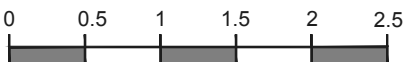
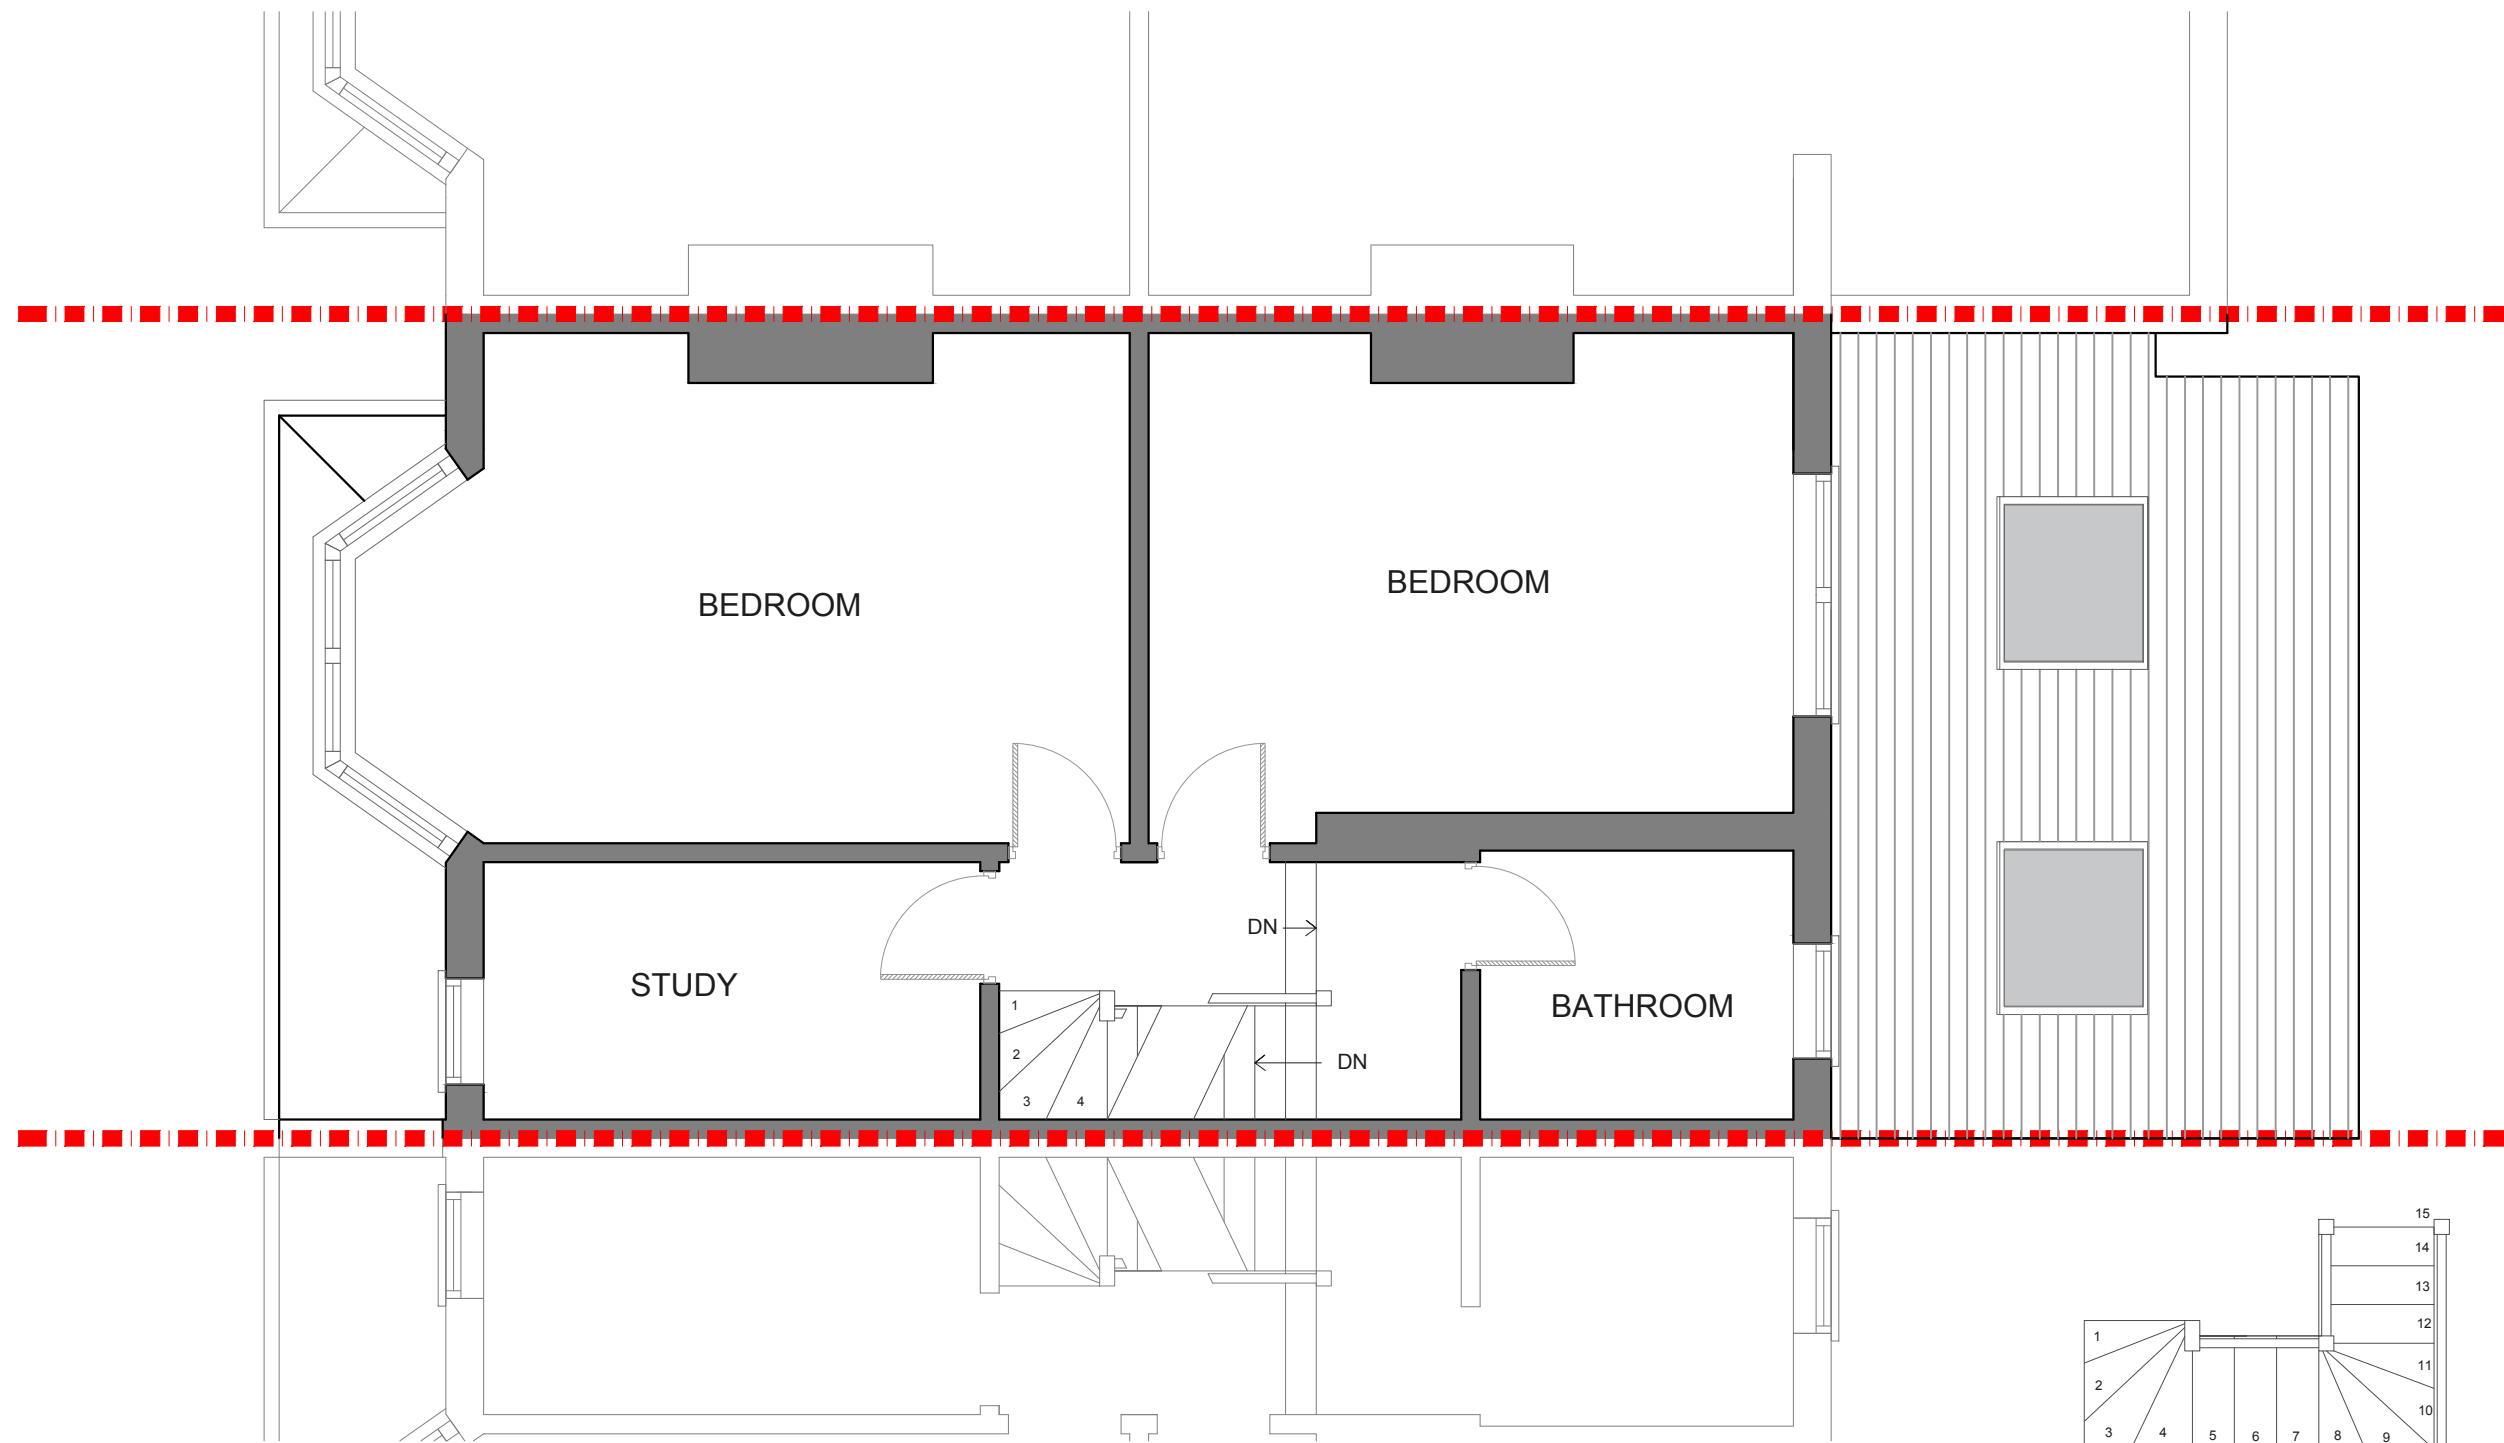
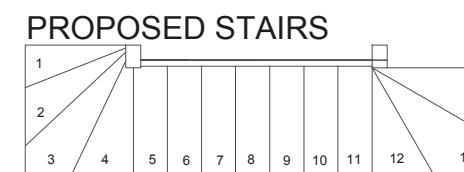
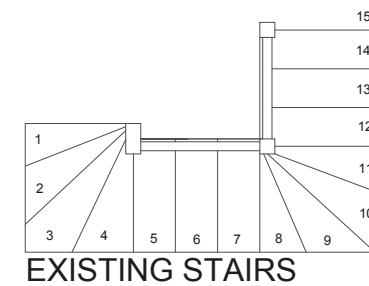


**PROPOSED GROUND FLOOR PLAN**  
SCALE 1:50

			CLIENT	RD & SL	PROJECT	AVOCA ROAD, SW17			SCALE	1:50@A3	DRAWING NO.	REV.	 <b>designteam</b> the kitchen extension company 342 Clapham Road London SW9 9AJ Tel: 0207 242 5353 hello@designteam.co.uk www.designteam.co.uk			
					DRAWING TITLE	PROPOSED GROUND FLOOR PLAN			DATE	01-06-17	DRAWN	SH		CHECKED	DA	P-01
REV	DATE	NOTES	<small>DRAWINGS TO BE READ IN CONJUNCTION WITH THE RELEVANT DRAWING AND SPECIFICATION. FIGURED DIMENSIONS ONLY. DIMENSIONS SHOULD NOT BE RELIED UPON FOR THE PURPOSES OF ORDERING MATERIAL OR PLACING SUB-CONTRACTOR ORDERS. THIRD PARTIES TO TAKE THEIR OWN SITE MEASUREMENTS. IN THE EVENT THAT A CONTRACTOR OTHER THAN BUILD TEAM HOLBORN LIMITED IS APPOINTED TO EXECUTE THE WORKS, DESIGN TEAM ACCEPTS NO LIABILITY WHATSOEVER FOR THE SPECIFICATION, CALCULATION OR OTHER STRUCTURAL OR NON STRUCTURAL INFORMATION AS IT SO EXISTS PERTAINING TO THE PROPOSED WORKS. ALL DRAWINGS ARE SUBJECT TO ONSITE INSPECTION.</small>						 Meters @ 1:50@ A3							



**PROPOSED FIRST FLOOR PLAN**  
SCALE 1:50



REV	DATE	NOTES

CLIENT	RD & SL
<small>DRAWINGS TO BE READ IN CONJUNCTION WITH THE RELEVANT DRAWING AND SPECIFICATION. FIGURED DIMENSIONS ONLY. DIMENSIONS SHOULD NOT BE RELIED UPON FOR THE PURPOSES OF ORDERING MATERIAL OR PLACING SUB-CONTRACTOR ORDERS. THIRD PARTIES TO TAKE THEIR OWN SITE MEASUREMENTS. IN THE EVENT THAT A CONTRACTOR OTHER THAN BUILD TEAM HOLBORN LIMITED IS APPOINTED TO EXECUTE THE WORKS, DESIGN TEAM ACCEPTS NO LIABILITY WHATSOEVER FOR THE SPECIFICATION, CALCULATION OR OTHER STRUCTURAL OR NON STRUCTURAL INFORMATION AS IT SO EXISTS PERTAINING TO THE PROPOSED WORKS. ALL DRAWINGS ARE SUBJECT TO ONSITE INSPECTION.</small>	


PROJECT	AVOCA ROAD, SW17
DRAWING TITLE	PROPOSED FIRST FLOOR PLAN

SCALE	1:50@A3	DRAWING NO.	P-02	REV.	
DATE	01-06-17	DRAWN	SH	CHECKED	DA
<p>Meters @ 1:50@ A3</p>					

**designteam**  
the kitchen extension company

342 Clapham Road  
London  
SW9 9AJ


Tel: 0207 242 5353  
hello@designteam.co.uk  
www.designteam.co.uk

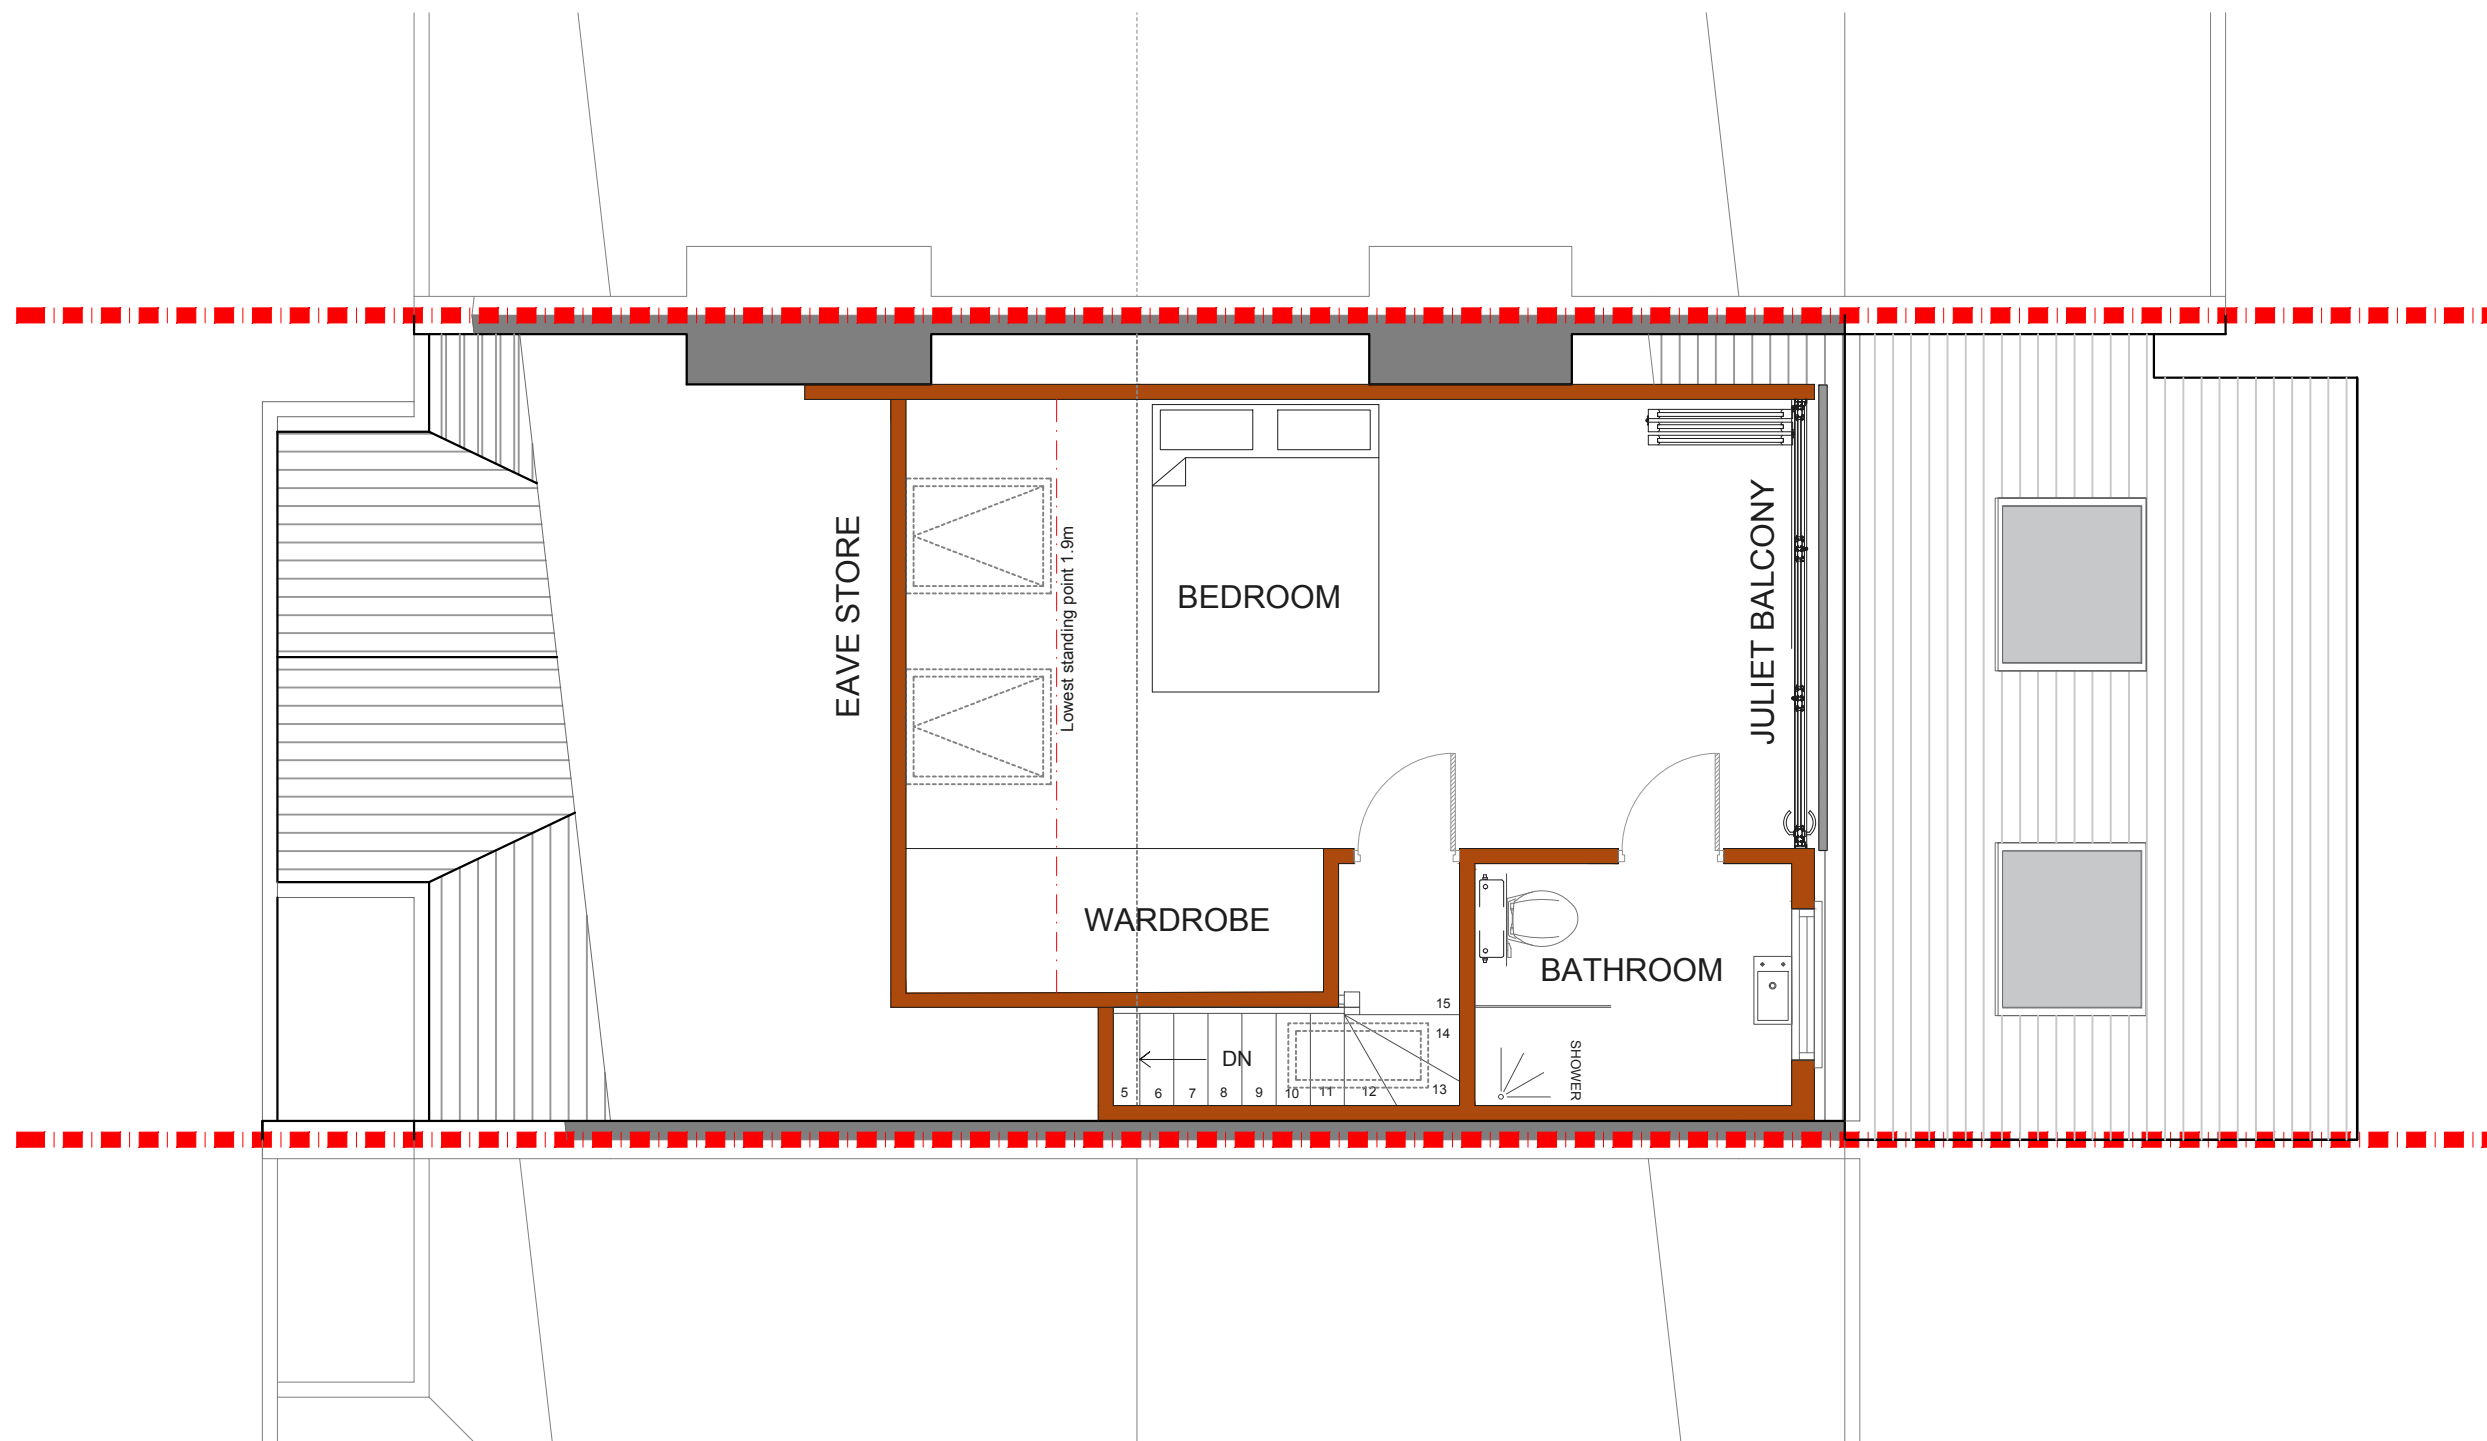


**PROPOSED LOFT FLOOR PLAN**  
SCALE 1:50

			CLIENT	RD & SL	PROJECT	AVOCA ROAD, SW17			SCALE	1:50@A3	DRAWING NO.	REV.			
								DATE	01-06-17	DRAWN	SH	CHECKED	DA	P-03	
					DRAWING TITLE	PROPOSED LOFT FLOOR PLAN			<p>Meters @ 1:50@ A3</p>						
REV	DATE	NOTES	<small>DRAWINGS TO BE READ IN CONJUNCTION WITH THE RELEVANT DRAWING AND SPECIFICATION. FIGURED DIMENSIONS ONLY. DIMENSIONS SHOULD NOT BE RELIED UPON FOR THE PURPOSES OF ORDERING MATERIAL OR PLACING SUB-CONTRACTOR ORDERS. THIRD PARTIES TO TAKE THEIR OWN SITE MEASUREMENTS. IN THE EVENT THAT A CONTRACTOR OTHER THAN BUILD TEAM HOLBORN LIMITED IS APPOINTED TO EXECUTE THE WORKS, DESIGN TEAM ACCEPTS NO LIABILITY WHATSOEVER FOR THE SPECIFICATION, CALCULATION OR OTHER STRUCTURAL OR NON STRUCTURAL INFORMATION AS IT SO EXISTS PERTAINING TO THE PROPOSED WORKS. ALL DRAWINGS ARE SUBJECT TO ONSITE INSPECTION.</small>												


**designteam**  
the kitchen extension company  
342 Clapham Road London SW9 9AJ  
Tel: 0207 242 5353  
hello@designteam.co.uk  
www.designteam.co.uk

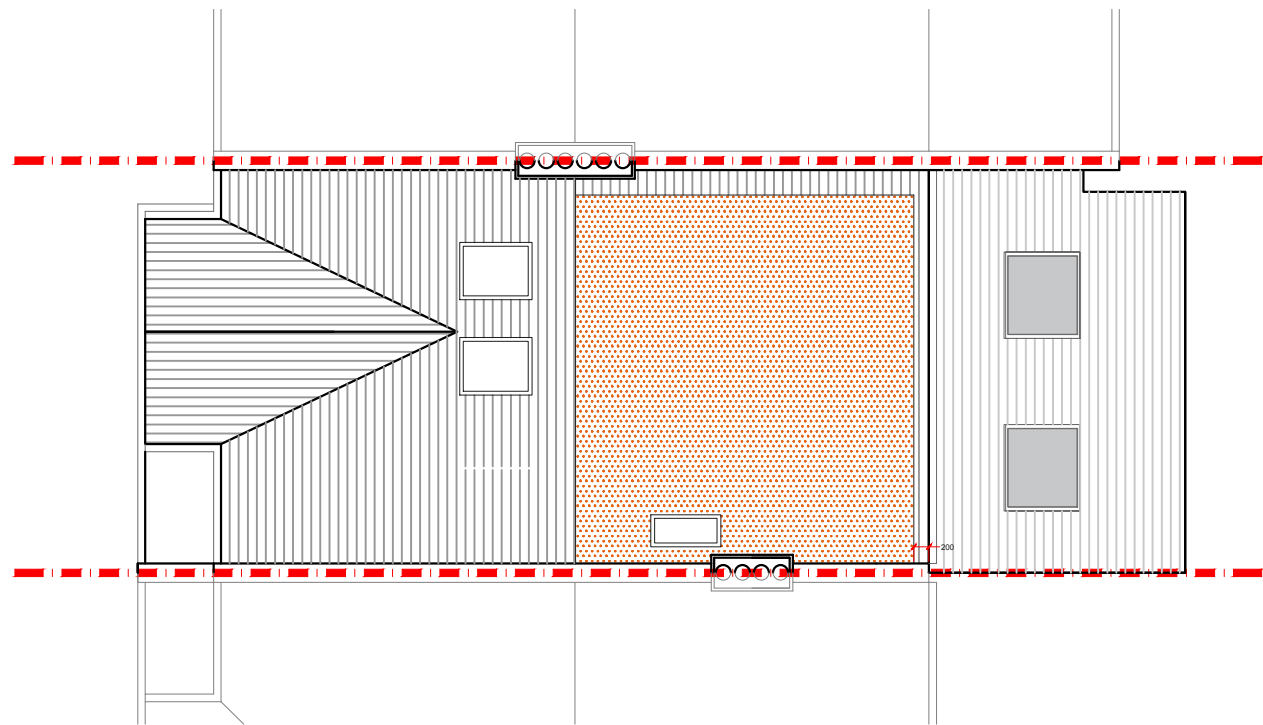

PROPOSED ROOF PLAN

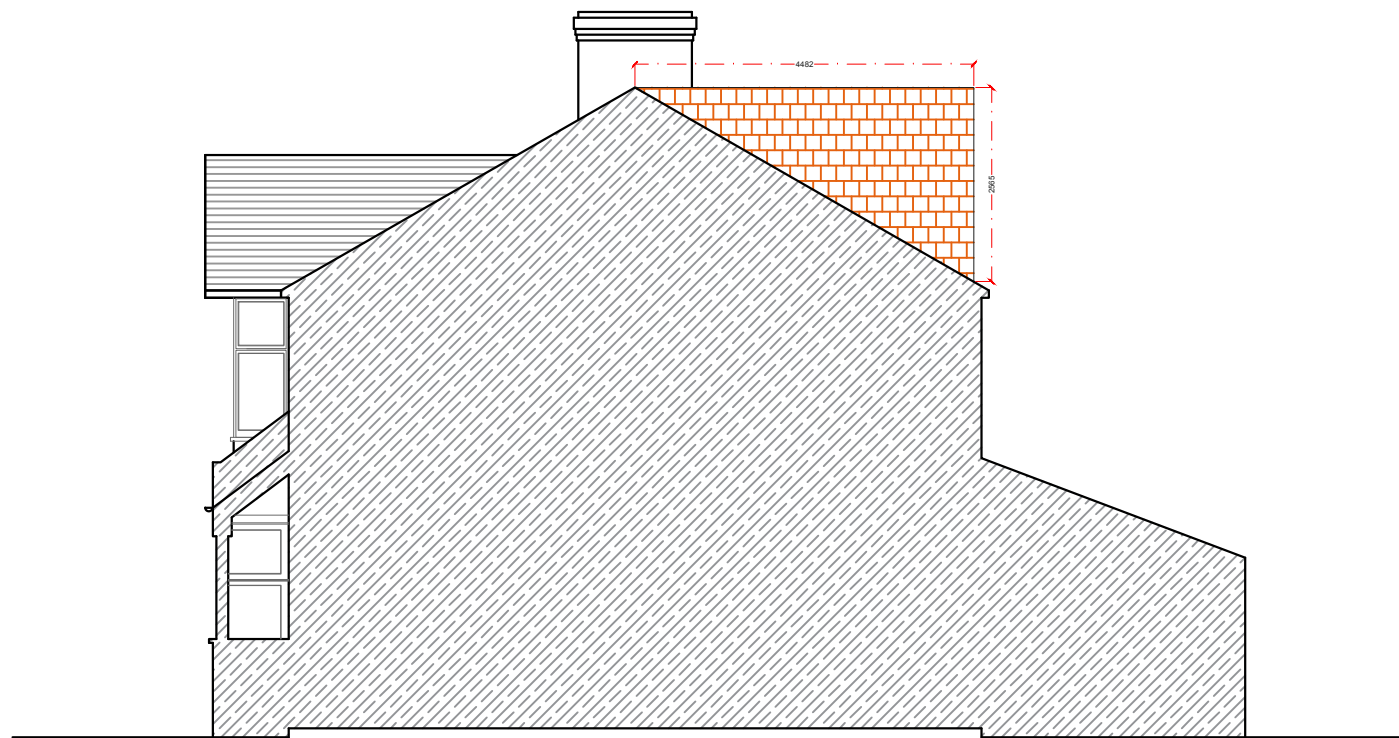

PROPOSED SIDE ELEVATION\_A

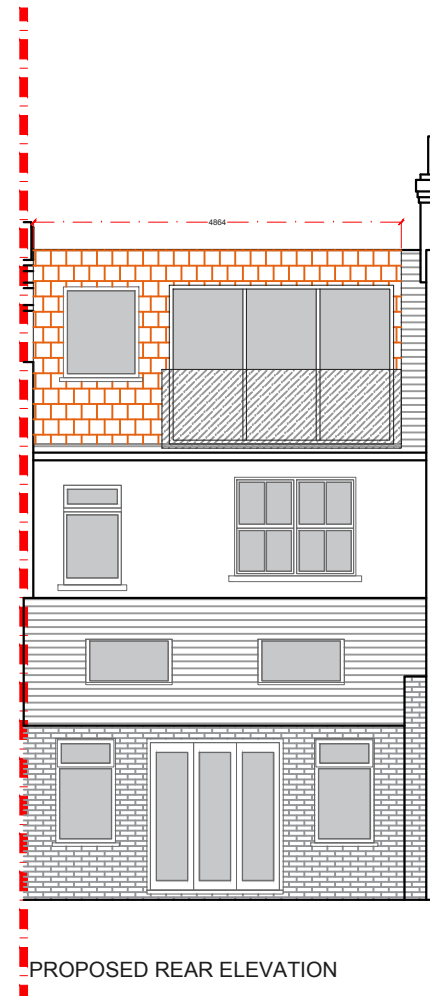

PROPOSED REAR ELEVATION



PROPOSED FRONT ELEVATION

			CLIENT	RD & SL	PROJECT	3 AVOCA ROAD, SW17 8SQ			SCALE	1:100@A3	DRAWING NO.	REV.				
					DRAWING TITLE	PROPOSED ELEVATION AND ROOF			DATE	01-06-17	DRAWN	SH	CHECKED	DA	P-04	
REV	DATE	NOTES	<small>DRAWINGS TO BE READ IN CONJUNCTION WITH THE RELEVANT DRAWING AND SPECIFICATION. FIGURED DIMENSIONS ONLY. DIMENSIONS SHOULD NOT BE RELIED UPON FOR THE PURPOSES OF ORDERING MATERIAL OR PLACING SUB-CONTRACTOR ORDERS. THIRD PARTIES TO TAKE THEIR OWN SITE MEASUREMENTS. IN THE EVENT THAT A CONTRACTOR OTHER THAN BUILD TEAM HOLBORN LIMITED IS APPOINTED TO EXECUTE THE WORKS, DESIGN TEAM ACCEPT NO LIABILITY WHATSOEVER FOR THE SPECIFICATION, CALCULATION OR OTHER STRUCTURAL OR NON STRUCTURAL INFORMATION AS IT SO EXISTS PERTAINING TO THE PROPOSED WORKS. ALL DRAWINGS ARE SUBJECT TO ONSITE INSPECTION.</small>							<p>Meters @ 1:100@ A3</p>						
			<p><b>designteam</b> the kitchen extension company</p> <p>342 Clapham Road London SW9 9AJ Tel: 0207 242 5353 hello@designteam.co.uk www.designteam.co.uk</p>													