


PROPOSED GROUND FLOOR PLAN
SCALE 1:50

			CLIENT	LD & CT	PROJECT	BOLLO LANE W4	SCALE	1:50@A3	DRAWING NO.	01	REV.	
					DRAWING TITLE	PROPOSED GROUND FLOOR PLAN	DATE	DRAWN SD				
REV	DATE	NOTES										

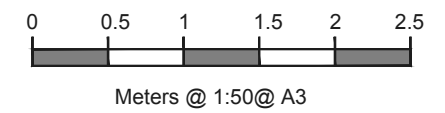


designteam
the kitchen extension company

342 Clapham Road
London
SW9 9AJ

Tel: 0207 242 5353
hello@designteam.co.uk
www.designteam.co.uk


Approved planning proposal
 ref no: 161507FUL
 approval date: 14.06.2016

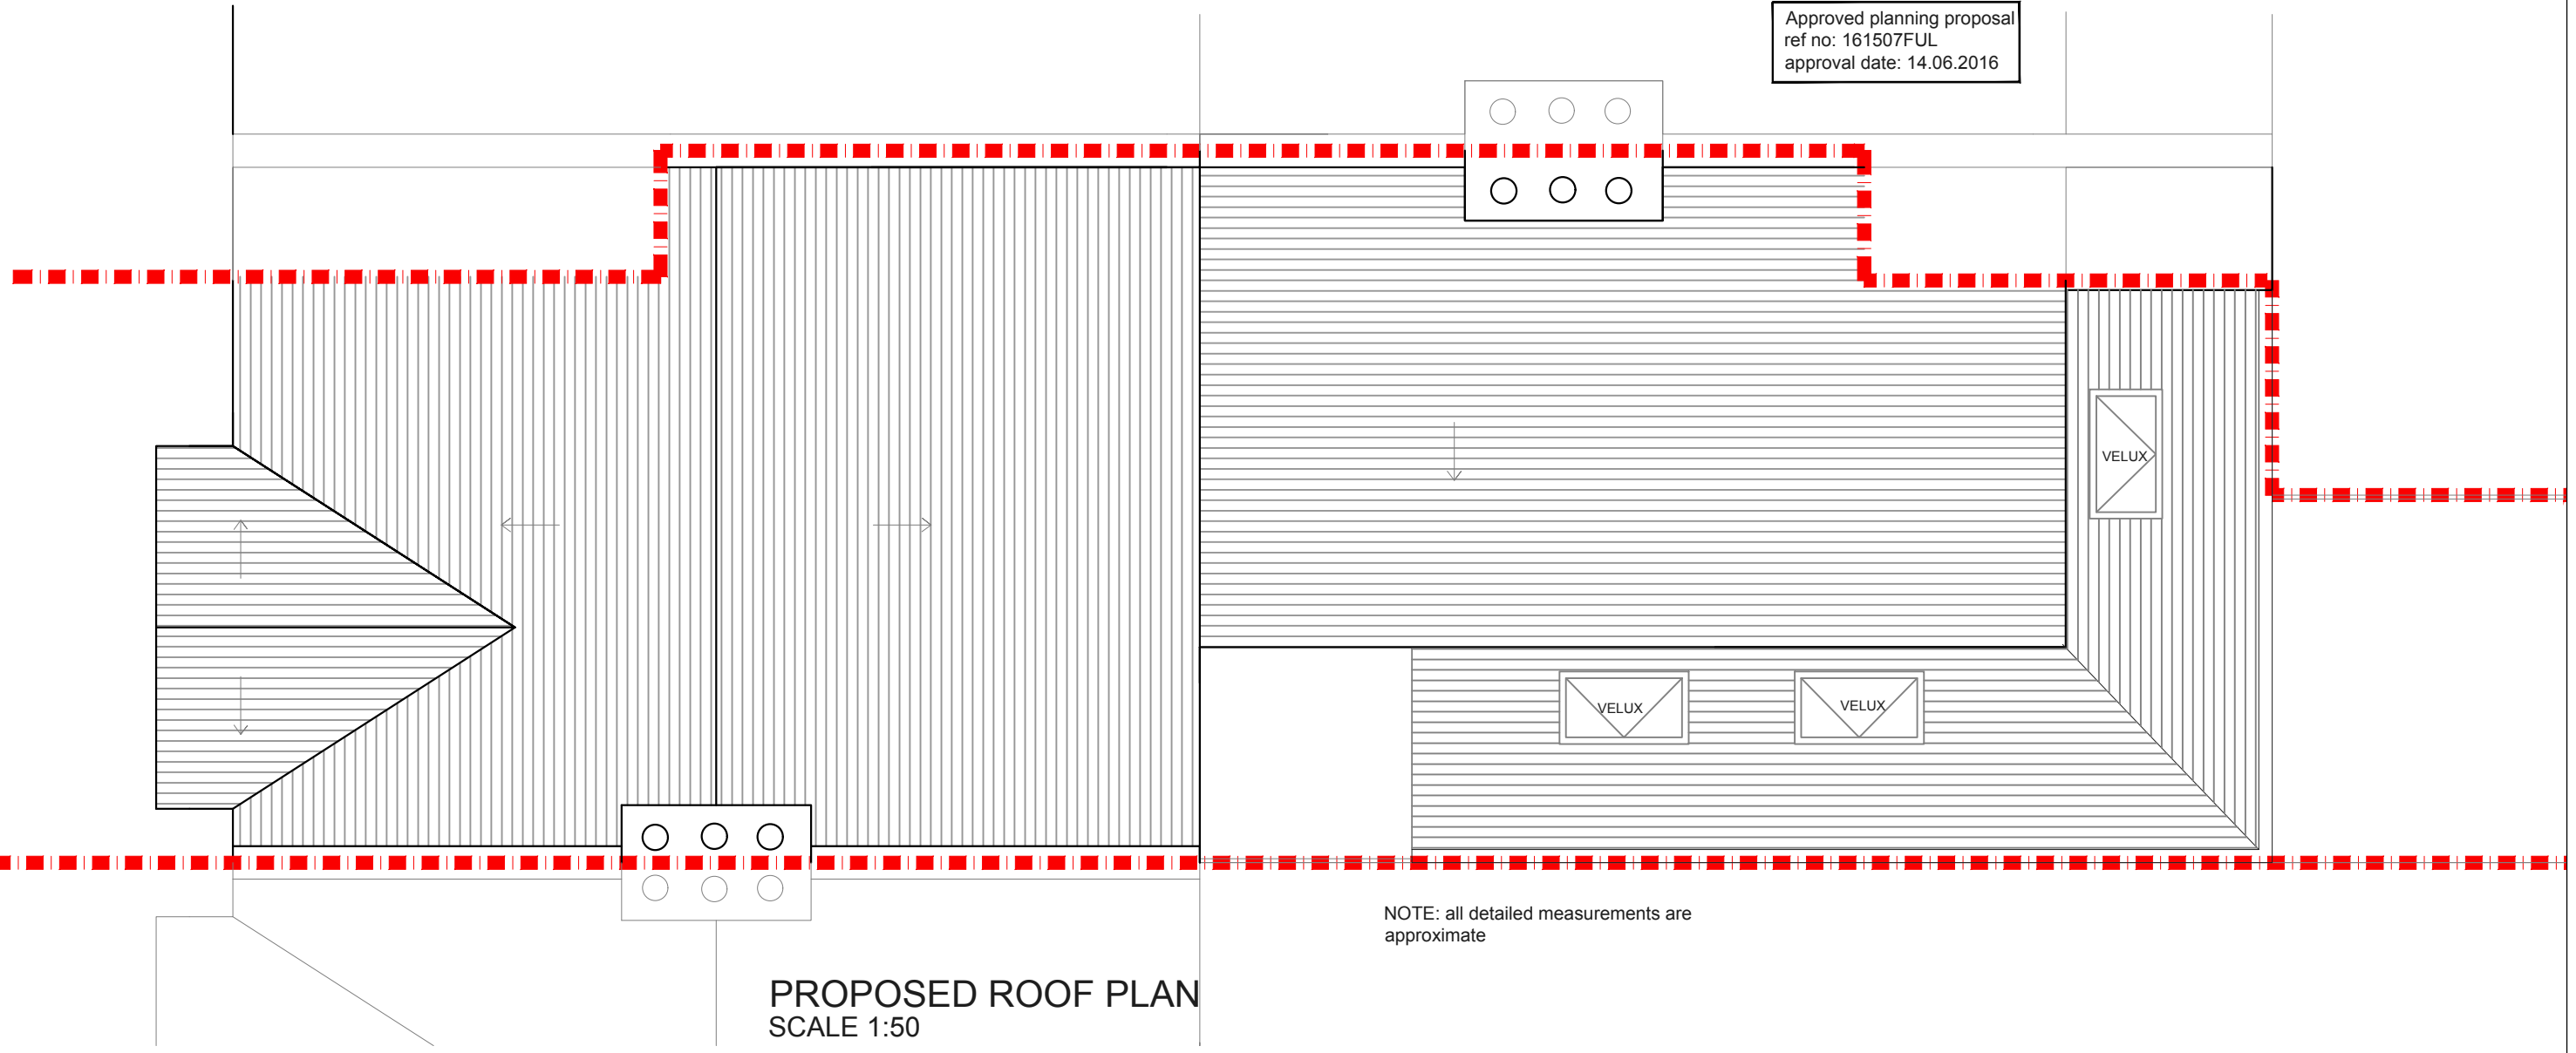

PROPOSED ROOF PLAN
 SCALE 1:50

NOTE: all detailed measurements are approximate

			CLIENT	LD & CT	PROJECT	BOLLO LANE W4	SCALE	1:50@A3	DRAWING NO.	02	REV.	
					DRAWING TITLE	PROPOSED ROOF PLAN	DATE		DRAWN	SD		
REV	DATE	NOTES					<p>Meters @ 1:50@ A3</p>			<p>designteam the kitchen extension company</p> <p>342 Clapham Road London SW9 9AJ Tel: 0207 242 5353 hello@designteam.co.uk www.designteam.co.uk</p>		

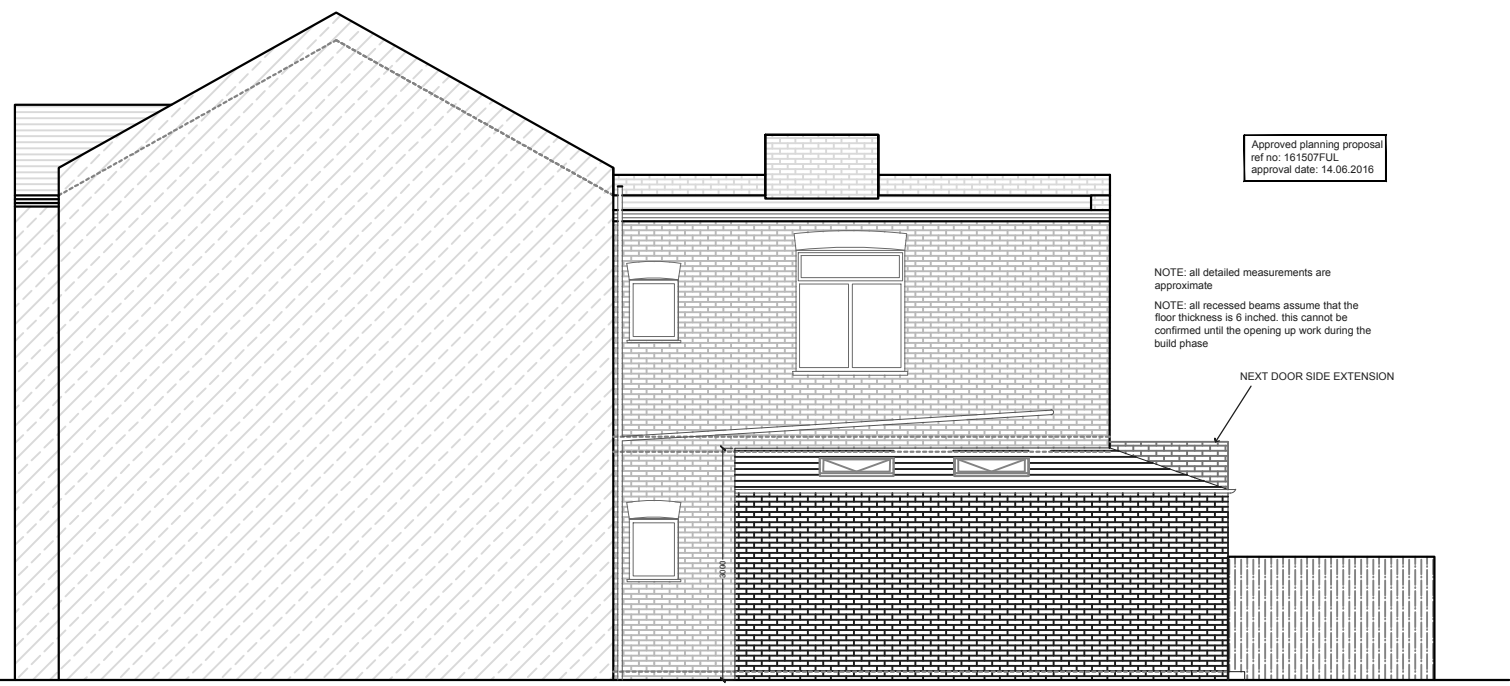


PROPOSED SIDE ELEVATION
SCALE 1:100

Approved planning proposal
ref no: 161507FUL
approval date: 14.06.2016

NOTE: all detailed measurements are approximate
NOTE: all recessed beams assume that the floor thickness is 6 inches. this cannot be confirmed until the opening up work during the build phase


NEXT DOOR SIDE EXTENSION

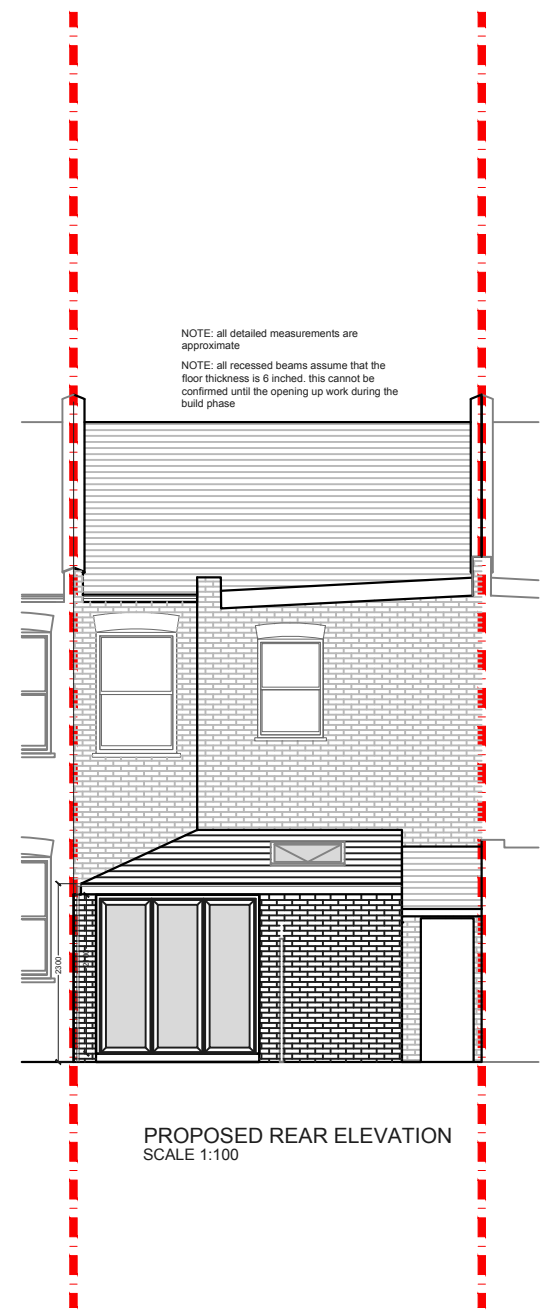

PROPOSED REAR ELEVATION
SCALE 1:100

NOTE: all detailed measurements are approximate
NOTE: all recessed beams assume that the floor thickness is 6 inches. this cannot be confirmed until the opening up work during the build phase

Approved planning proposal
ref no: 161507FUL
approval date: 14.06.2016

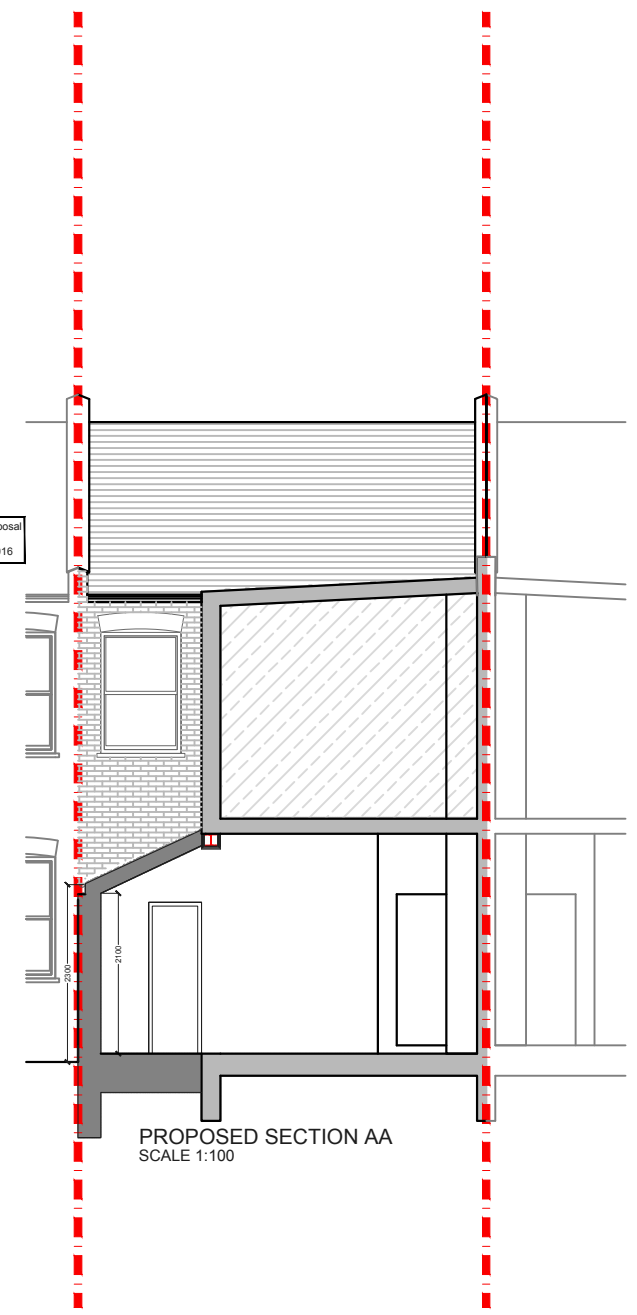

PROPOSED SECTION AA
SCALE 1:100

REV	DATE	NOTES

CLIENT	LD & CT
DRAWING TITLE	PROPOSED ELEVATIONS AND SECTION

PROJECT	BOLLO LANE W4
DRAWING TITLE	PROPOSED ELEVATIONS AND SECTION

SCALE	1:100@A3
DATE	DRAWN SD

DRAWING NO.	03
REV.	



designteam
the kitchen extension company
342 Clapham Road London SW9 9AJ
Tel: 0207 242 5353
hello@designteam.co.uk
www.designteam.co.uk