

NOTES: All detailed measurements are approximate.
 NOTES: All measurements of neighbouring properties are approximate including garden levels and will be subject to Party Wall Matters.

PROPOSED GROUND FLOOR PLAN
 SCALE 1:50


REV.	DATE	NOTES	CLIENT	PROJECT ADDRESS	SCALE	DRAWN	DRAWING NO.	REVISION
			LJ	BARTHOLOMEW ROAD, NW5	1:50@A3	SD	P- 1	
				PROPOSED GROUND FLOOR PLAN	DATE 09-06-2020			
					<p>Meters @ 1:50@ A3</p>			
				<p>342 Clapham Road London SW9 9AJ Tel: 0207 242 5353 hello@designteam.co.uk www.designteam.co.uk</p>				

No 55

No 57

No 57

No 59

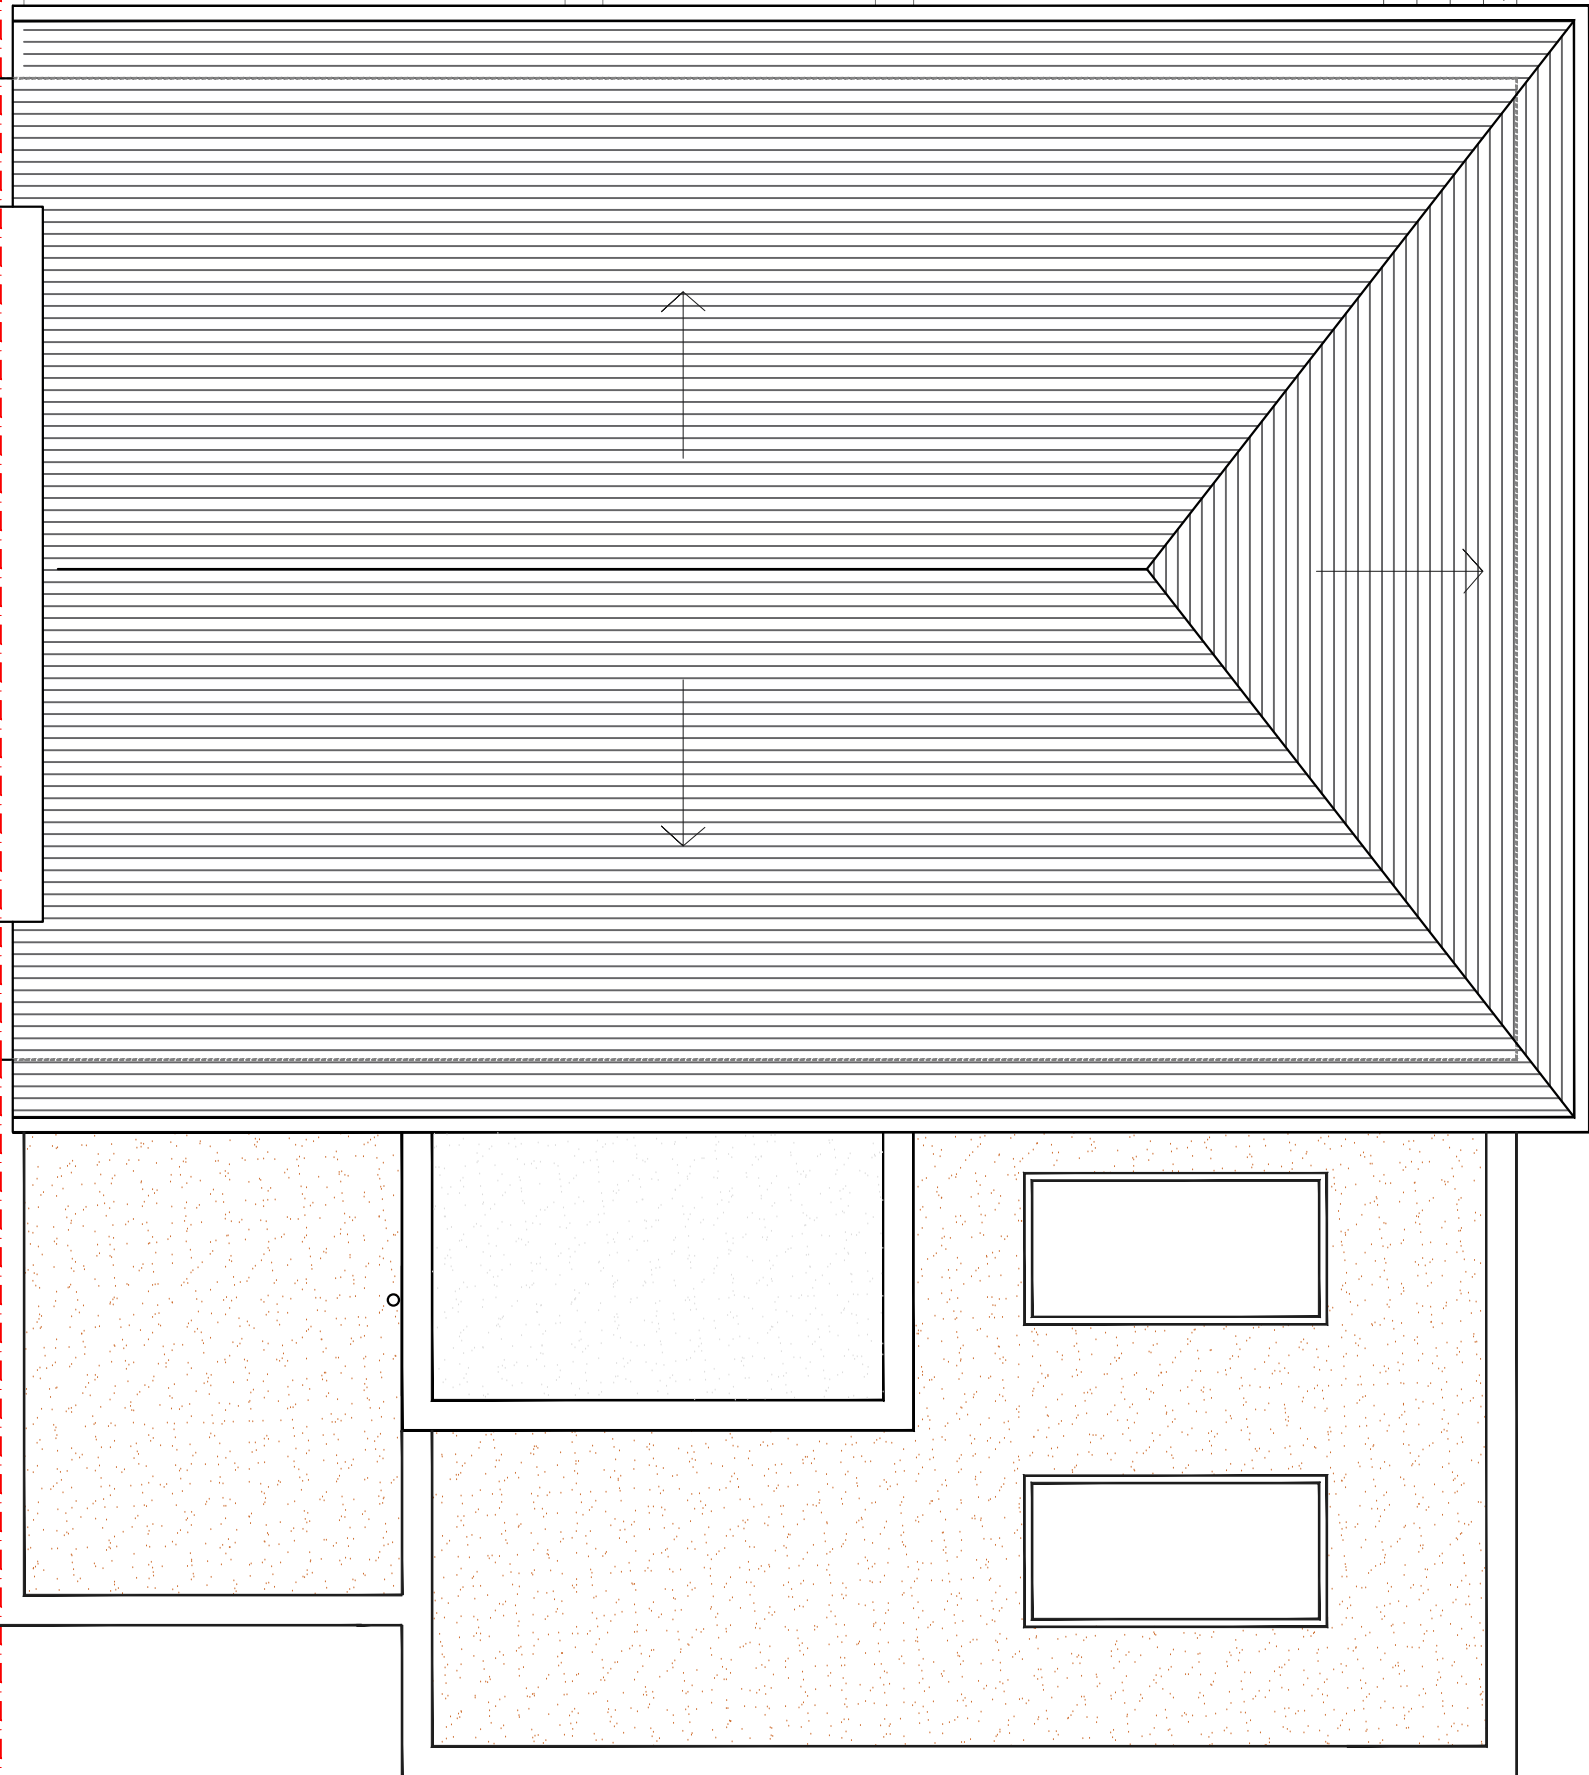

NOTES: All detailed measurements are approximate.

NOTES: All measurements of neighbouring properties are approximate including garden levels and will be subject to Party Wall Matters.

PROPOSED ROOF PLAN SCALE 1:50

REV.	DATE	NOTES	CLIENT
			LJ

PROJECT ADDRESS	BARTHOLOMEW ROAD, NW5
DRAWING TITLE	PROPOSED ROOF PLAN

SCALE	1:50@A3
DATE	09-06-2020

DRAWN	SD
DRAWING NO.	P- 2
REVISION	

0	0.5	1	1.5	2	2.5	3	3.5	4	4.5	5
Meters @ 1:50@ A3										

designteam

342 Clapham Road
London
SW9 9AJ

Tel: 0207 242 5353
hello@designteam.co.uk
www.designteam.co.uk



NOTES: All detailed measurements are approximate.

NOTES: All measurements of neighbouring properties are approximate including garden levels and will be subject to Party Wall Matters.

PROPOSED REAR ELEVATION
SCALE 1:50

REV.	DATE	NOTES	CLIENT
			LJ

PROJECT ADDRESS	BARTHOLOMEW ROAD, NW5
DRAWING TITLE	PROPOSED REAR ELEVATION

SCALE	1:50@A3
DATE	09-06-2020

DRAWN	SD
DRAWING NO.	P- 3
REVISION	

0	0.5	1	1.5	2	2.5	3	3.5	4	4.5	5
Meters @ 1:50@ A3										

designteam

342 Clapham Road
London
SW9 9AJ

Tel: 0207 242 5353
hello@designteam.co.uk
www.designteam.co.uk