


NOTES: All detailed measurements are approximate.

NOTES: All measurements of neighbouring properties are approximate including garden levels and will be subject to Party Wall Matters.

NOTES: All recessed beams assume that the floor thickness is 6 inches. This cannot be confirmed until the opening up work during the build phase.

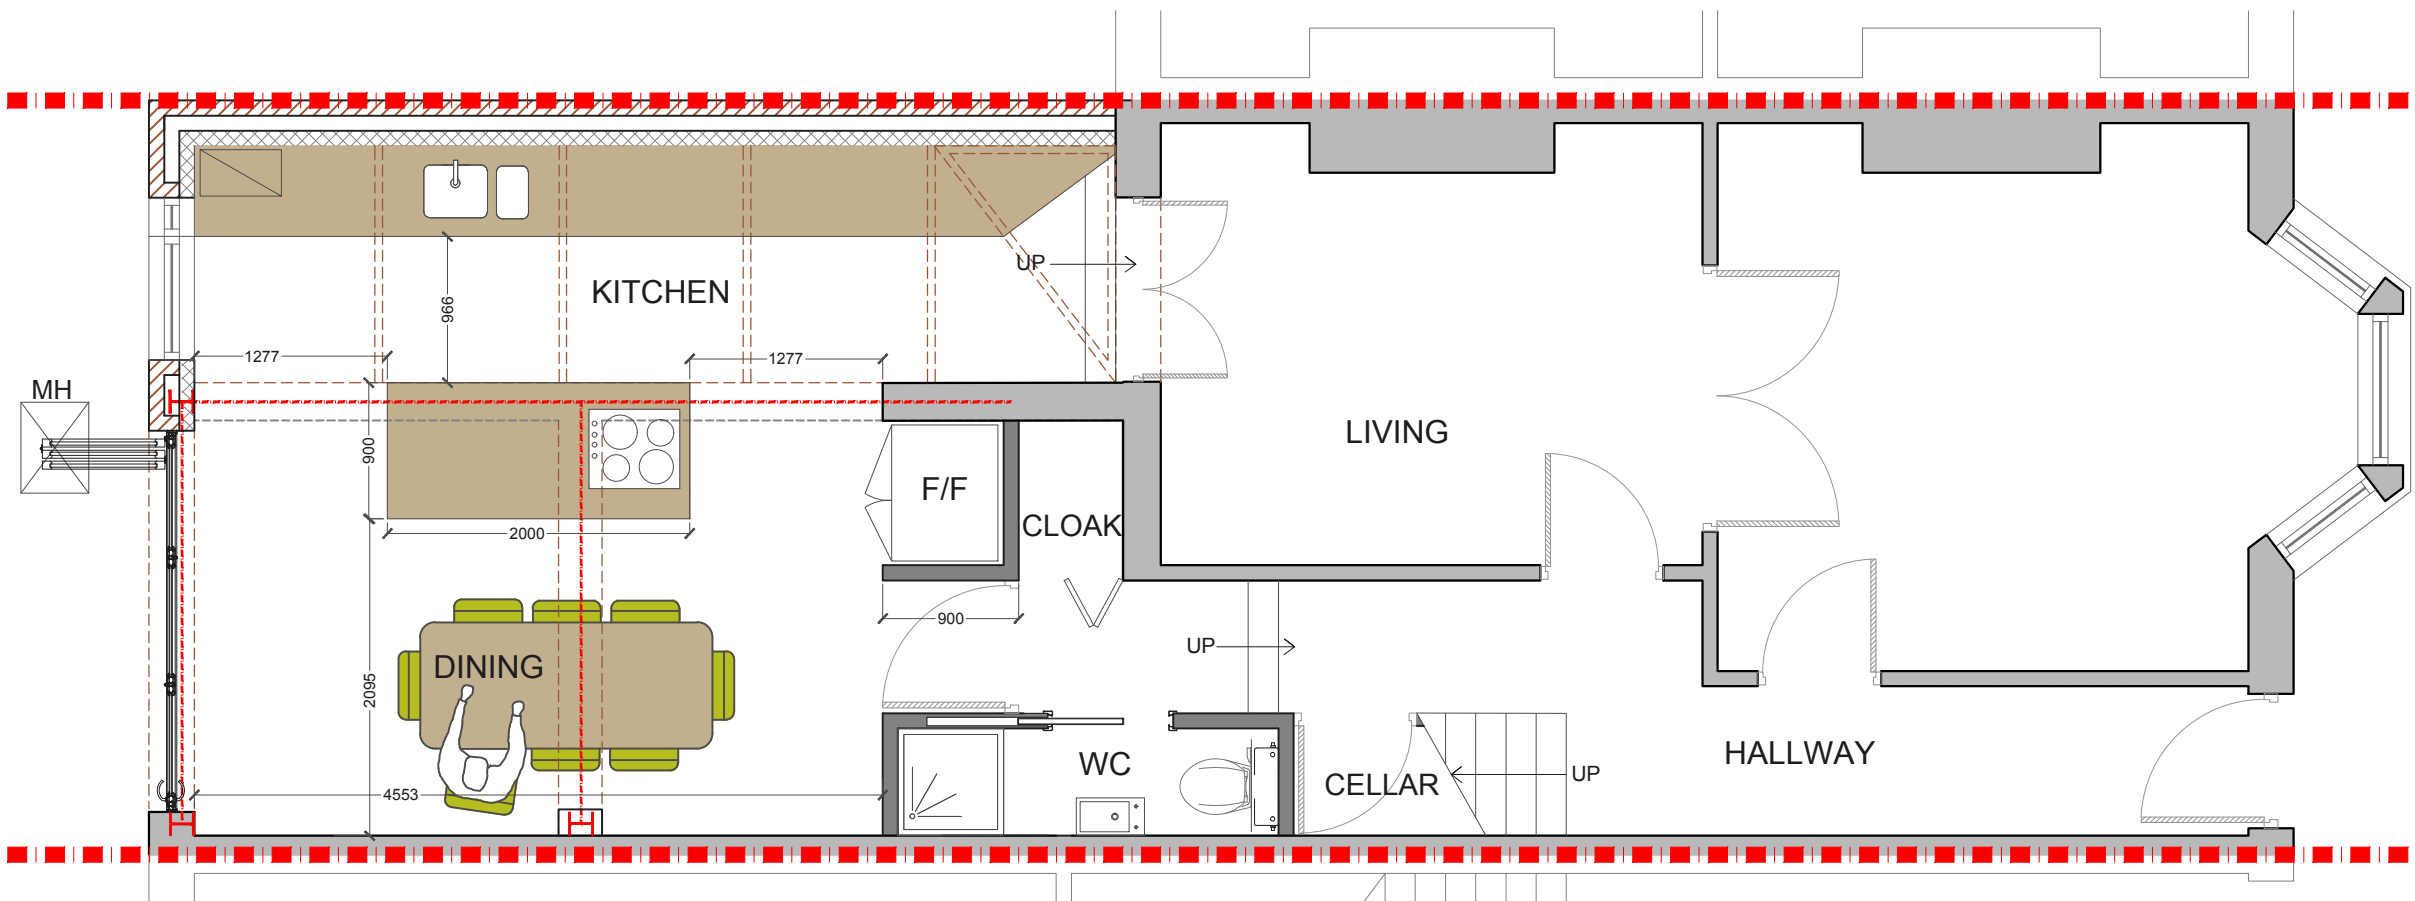


PROPOSED GROUND FLOOR PLAN
SCALE 1:50

| | | | | | | | |
|-----|------|-------|---|----------------------------|---|-------------|---------|
| | | | CLIENT | PROJECT | SCALE | DRAWING NO. | REV. |
| | | | MB | BEACONSFIELD ROAD N15 | 1:50@A3 | P-01 | |
| | | | | DRAWING TITLE | DATE | DRAWN | CHECKED |
| | | | | PROPOSED GROUND FLOOR PLAN | 08-05-17 | DA | SD |
| REV | DATE | NOTES | DRAWINGS TO BE READ IN CONJUNCTION WITH THE RELEVANT DRAWING AND SPECIFICATION. FIGURED DIMENSIONS ONLY. DIMENSIONS SHOULD NOT BE RELIED UPON FOR THE PURPOSES OF ORDERING MATERIAL OR PLACING SUB-CONTRACTOR ORDERS. THIRD PARTIES TO TAKE THEIR OWN SITE MEASUREMENTS. IN THE EVENT THAT A CONTRACTOR OTHER THAN BUILD TEAM HOLBORN LIMITED IS APPOINTED TO EXECUTE THE WORKS, DESIGN TEAM ACCEPT NO LIABILITY WHATSOEVER FOR THE SPECIFICATION, CALCULATION OR OTHER STRUCTURAL OR NON STRUCTURAL INFORMATION AS IT SO EXISTS PERTAINING TO THE PROPOSED WORKS. ALL DRAWINGS ARE SUBJECT TO ONSITE INSPECTION. | | | | |
| | | | | | 00.511.52.5Meters @ 1:50@ A3 | | |
| | | | | | designteamthe kitchen extension company342 Clapham RoadLondonSW9 9AJTel: 0207 242 5353hello@designteam.co.ukwww.designteam.co.uk | | |

NOTES: All detailed measurements are approximate.


NOTES: All measurements of neighbouring properties are approximate including garden levels and will be subject to Party Wall Matters.

NOTES: All recessed beams assume that the floor thickness is 6 inches. This cannot be confirmed until the opening up work during the build phase.

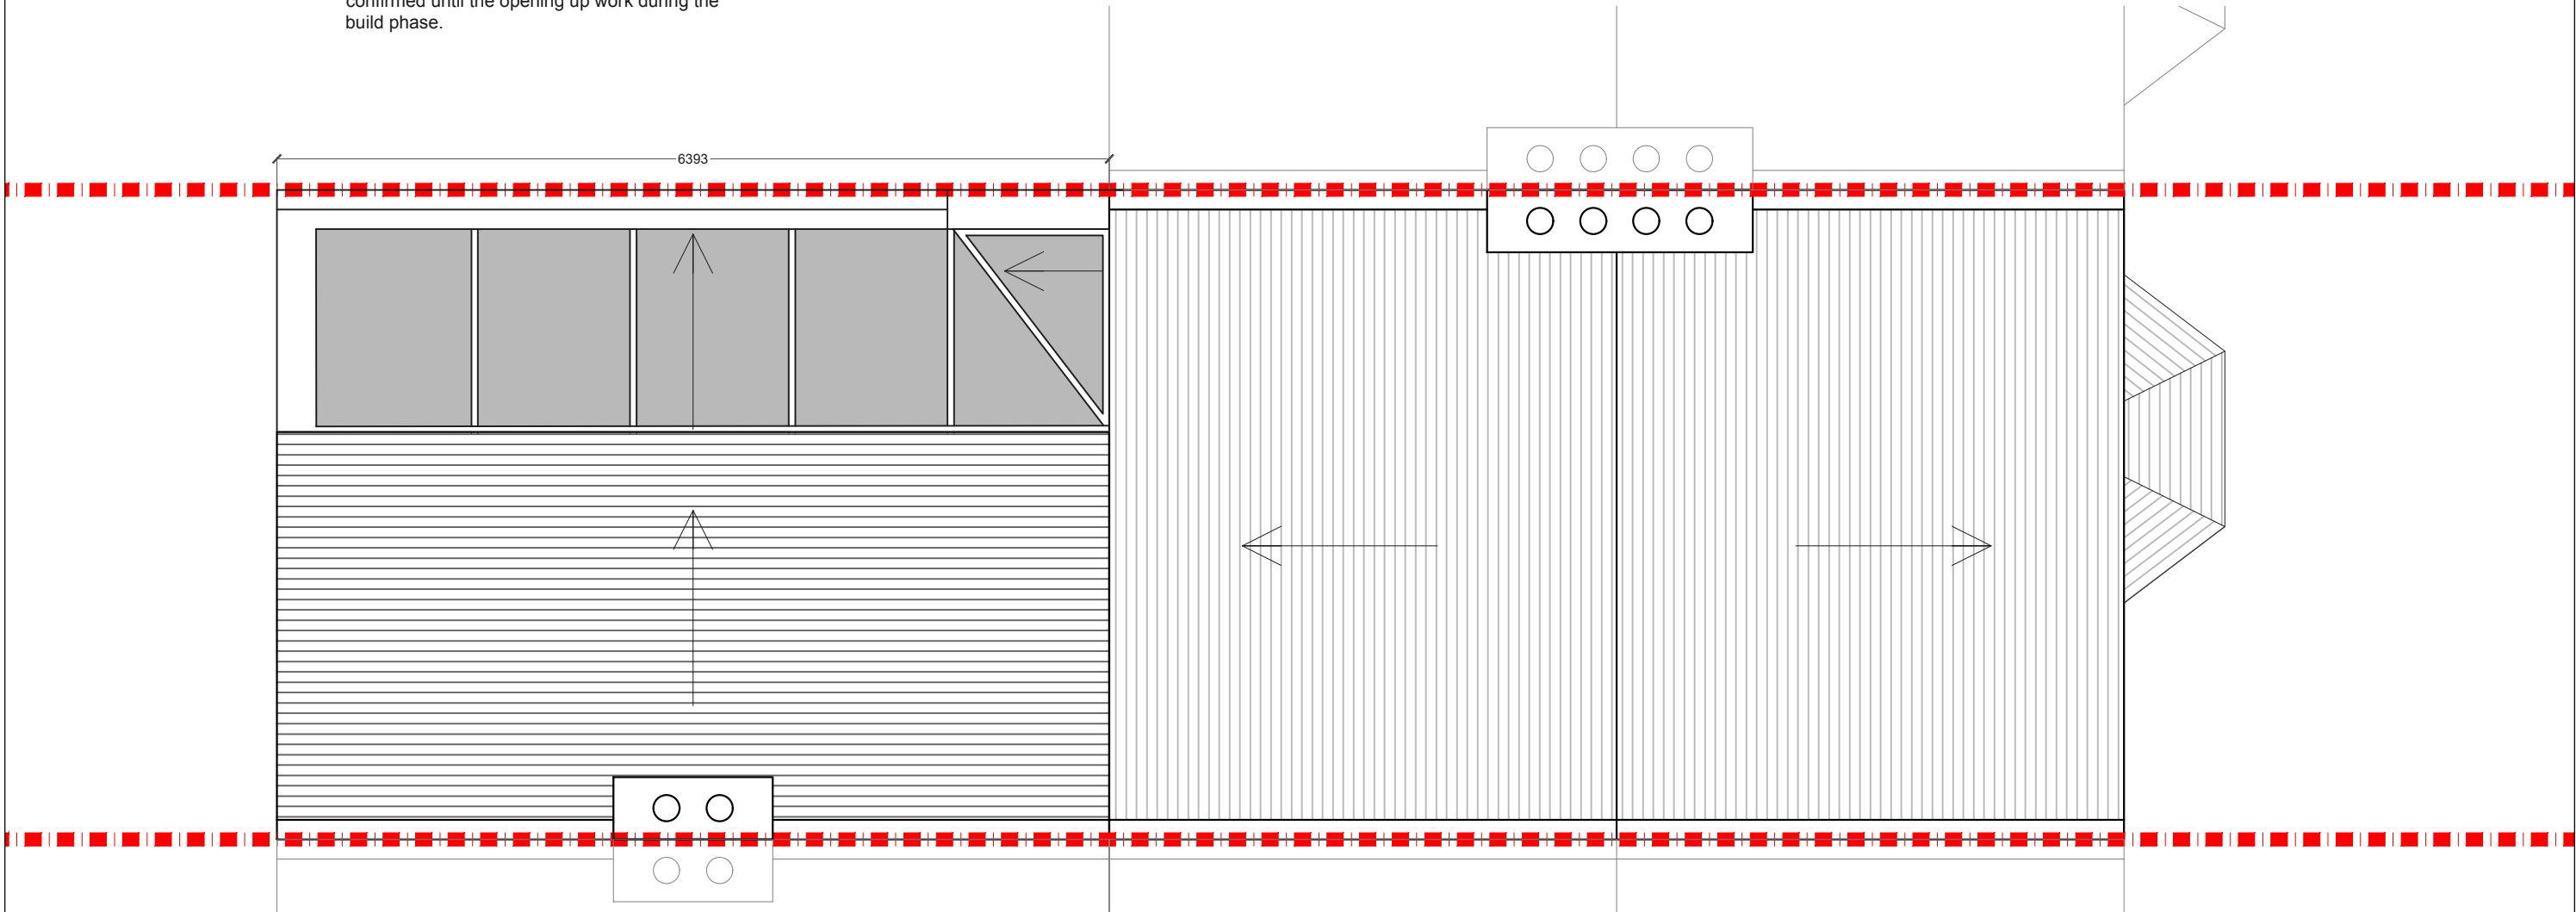

PROPOSED ROOF PLAN
SCALE 1:50

| | | | | | | | | | | |
|-----|------|-------|---|-------------------------------------|------------------------------------------------------|-------------|---------------|-------------------------|------|---|
| | | | CLIENT MB | PROJECT BEACONSFIELD ROAD N15 | SCALE 1:50@A3 | | | DRAWING NO. P-02 | REV. | <div>designteam</div> <div>the kitchen extension company</div> <div>342 Clapham Road London SW9 9AJ</div> <div>Tel: 0207 242 5353 hello@designteam.co.uk www.designteam.co.uk</div> |
| | | | | | DATE 08-05-17 | DRAWN DA | CHECKED SD | | | |
| | | | | | <div>00.511.522.5</div> <div>Meters @ 1:50@ A3</div> | | | | | |
| REV | DATE | NOTES | <div>DRAWINGS TO BE READ IN CONJUNCTION WITH THE RELEVANT DRAWING AND SPECIFICATION. FIGURED DIMENSIONS ONLY. DIMENSIONS SHOULD NOT BE RELIED UPON FOR THE PURPOSES OF ORDERING MATERIAL OR PLACING SUB-CONTRACTOR ORDERS. THIRD PARTIES TO TAKE THEIR OWN SITE MEASUREMENTS. IN THE EVENT THAT A CONTRACTOR OTHER THAN BUILD TEAM HOLBORN LIMITED IS APPOINTED TO EXECUTE THE WORKS, DESIGN TEAM ACCEPT NO LIABILITY WHATSOEVER FOR THE SPECIFICATION, CALCULATION OR OTHER STRUCTURAL OR NON STRUCTURAL INFORMATION AS IT SO EXISTS PERTAINING TO THE PROPOSED WORKS. ALL DRAWINGS ARE SUBJECT TO ONSITE INSPECTION.</div> | DRAWING TITLE PROPOSED ROOF PLAN | | | | | | |
| | | | | | | | | | | |

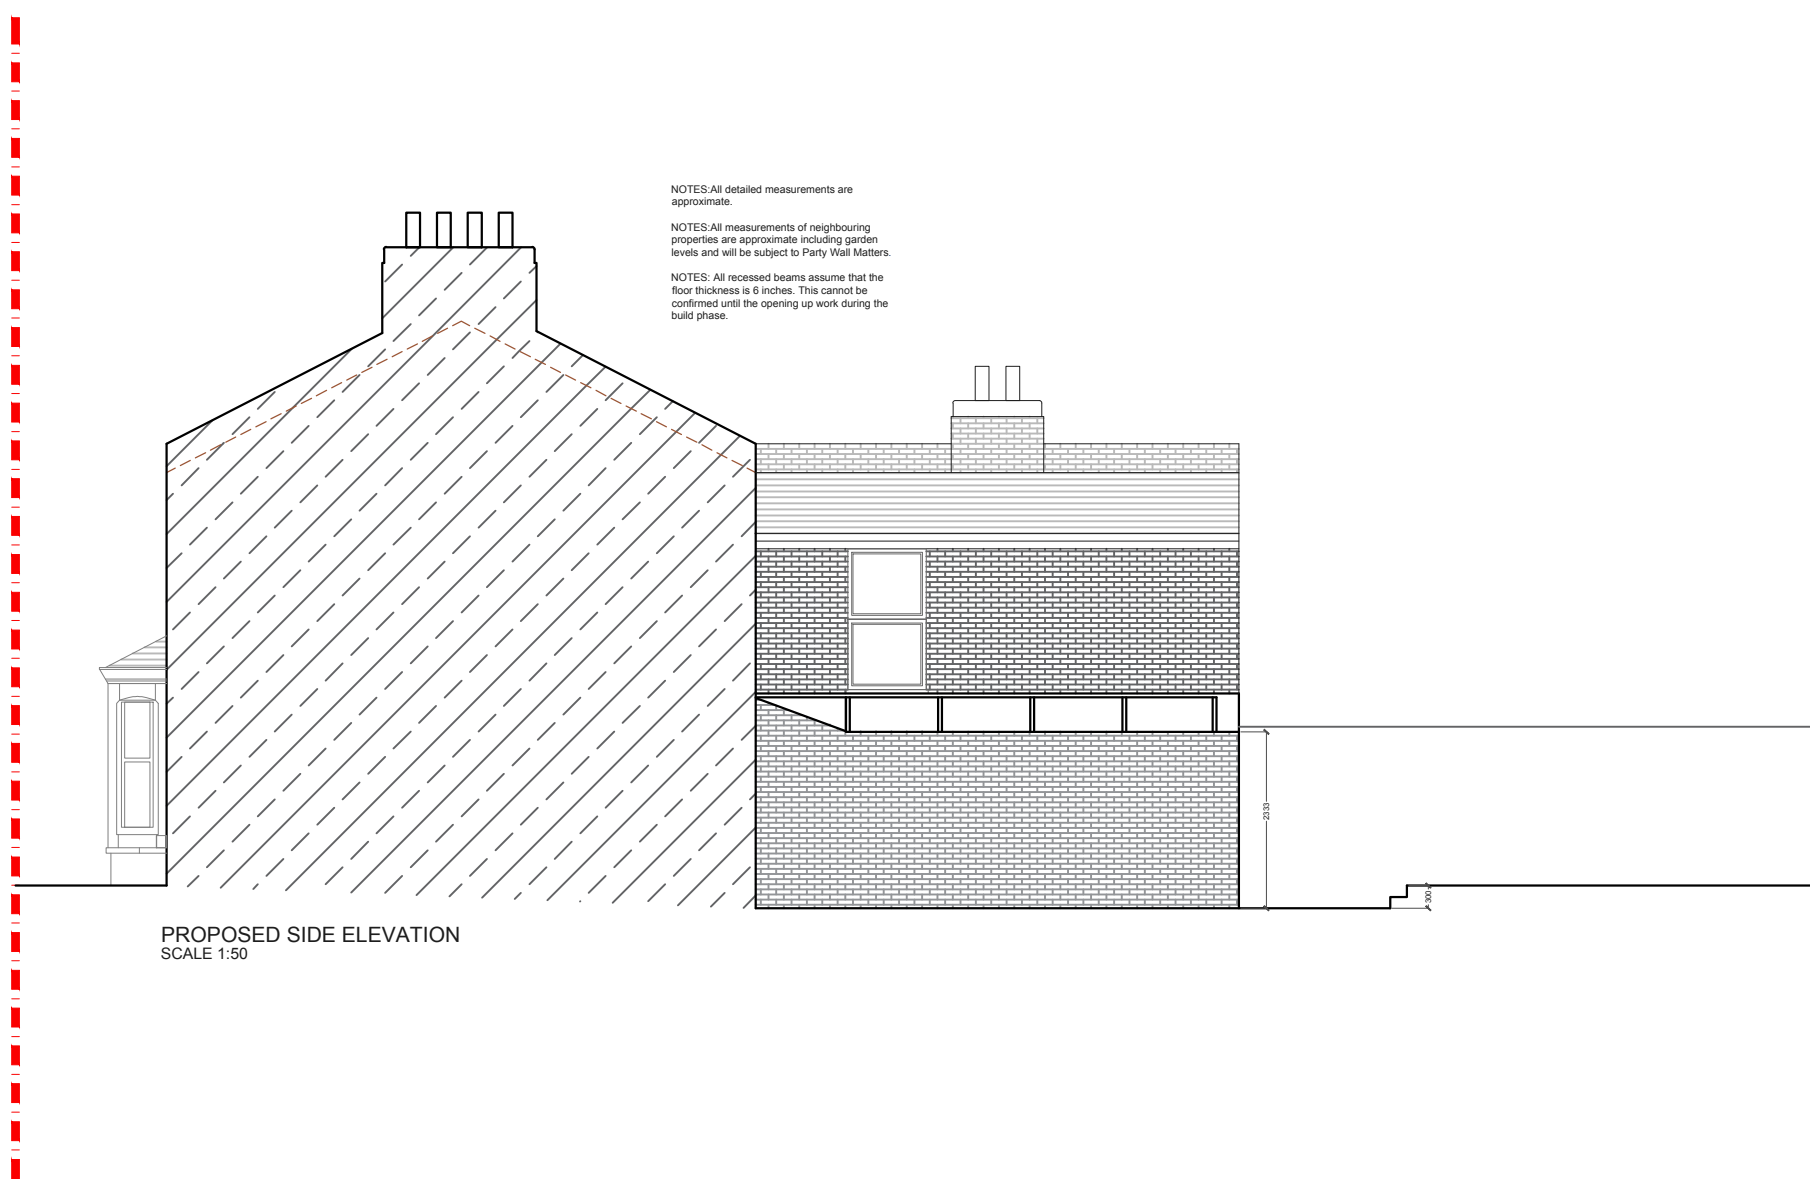

| | | | | | | | | | | |
|-----|------|-------|---|------------------------------------------------------|-------------------|-----------------------------------------------------------------------|---------------|------|---|------|
| | | | CLIENT MB | PROJECT BEACONSFIELD ROAD N15 | SCALE 1:100@A3 | | DRAWING NO. | REV. | <div><div>design</div>team</div> <div>the kitchen extension company</div> <div>342 Clapham Road London SW9 9AJ</div> <div>Tel: 0207 242 5353 hello@designteam.co.uk www.designteam.co.uk</div> | |
| | | | | | DATE 08-05-17 | DRAWN DA | CHECKED SD | | | P-03 |
| | | | | | | | | | | |
| REV | DATE | NOTES | DRAWINGS TO BE READ IN CONJUNCTION WITH THE RELEVANT DRAWING AND SPECIFICATION. FIGURED DIMENSIONS ONLY. DIMENSIONS SHOULD NOT BE RELIED UPON FOR THE PURPOSES OF ORDERING MATERIAL OR PLACING SUB-CONTRACTOR ORDERS. THIRD PARTIES TO TAKE THEIR OWN SITE MEASUREMENTS. IN THE EVENT THAT A CONTRACTOR OTHER THAN BUILD TEAM HOLDINGS LIMITED IS APPOINTED TO EXECUTE THE WORKS, DESIGN TEAM ACCEPT NO LIABILITY WHATSOEVER FOR THE SPECIFICATION, CALCULATION OR OTHER STRUCTURAL OR NON STRUCTURAL INFORMATION AS IT SO EXISTS PERTAINING TO THE PROPOSED WORKS. ALL DRAWINGS ARE SUBJECT TO ONSITE INSPECTION. | DRAWING TITLE PROPOSED ELEVATIONS AND SECTION | | <div><div>012345</div><div></div></div> <div>Meters @ 1:100@ A3</div> | | | | |
| | | | | | | | | | | |