



NOTES: All detailed measurements are approximate.


NOTES: All measurements of neighbouring properties are approximate including garden levels and will be subject to Party Wall Matters.

NOTES: All recessed beams assume that the floor thickness is 6 inches. This cannot be confirmed until the opening up work during the build phase.


PROPOSED LOWER GROUND FLOOR PLAN
SCALE 1:50



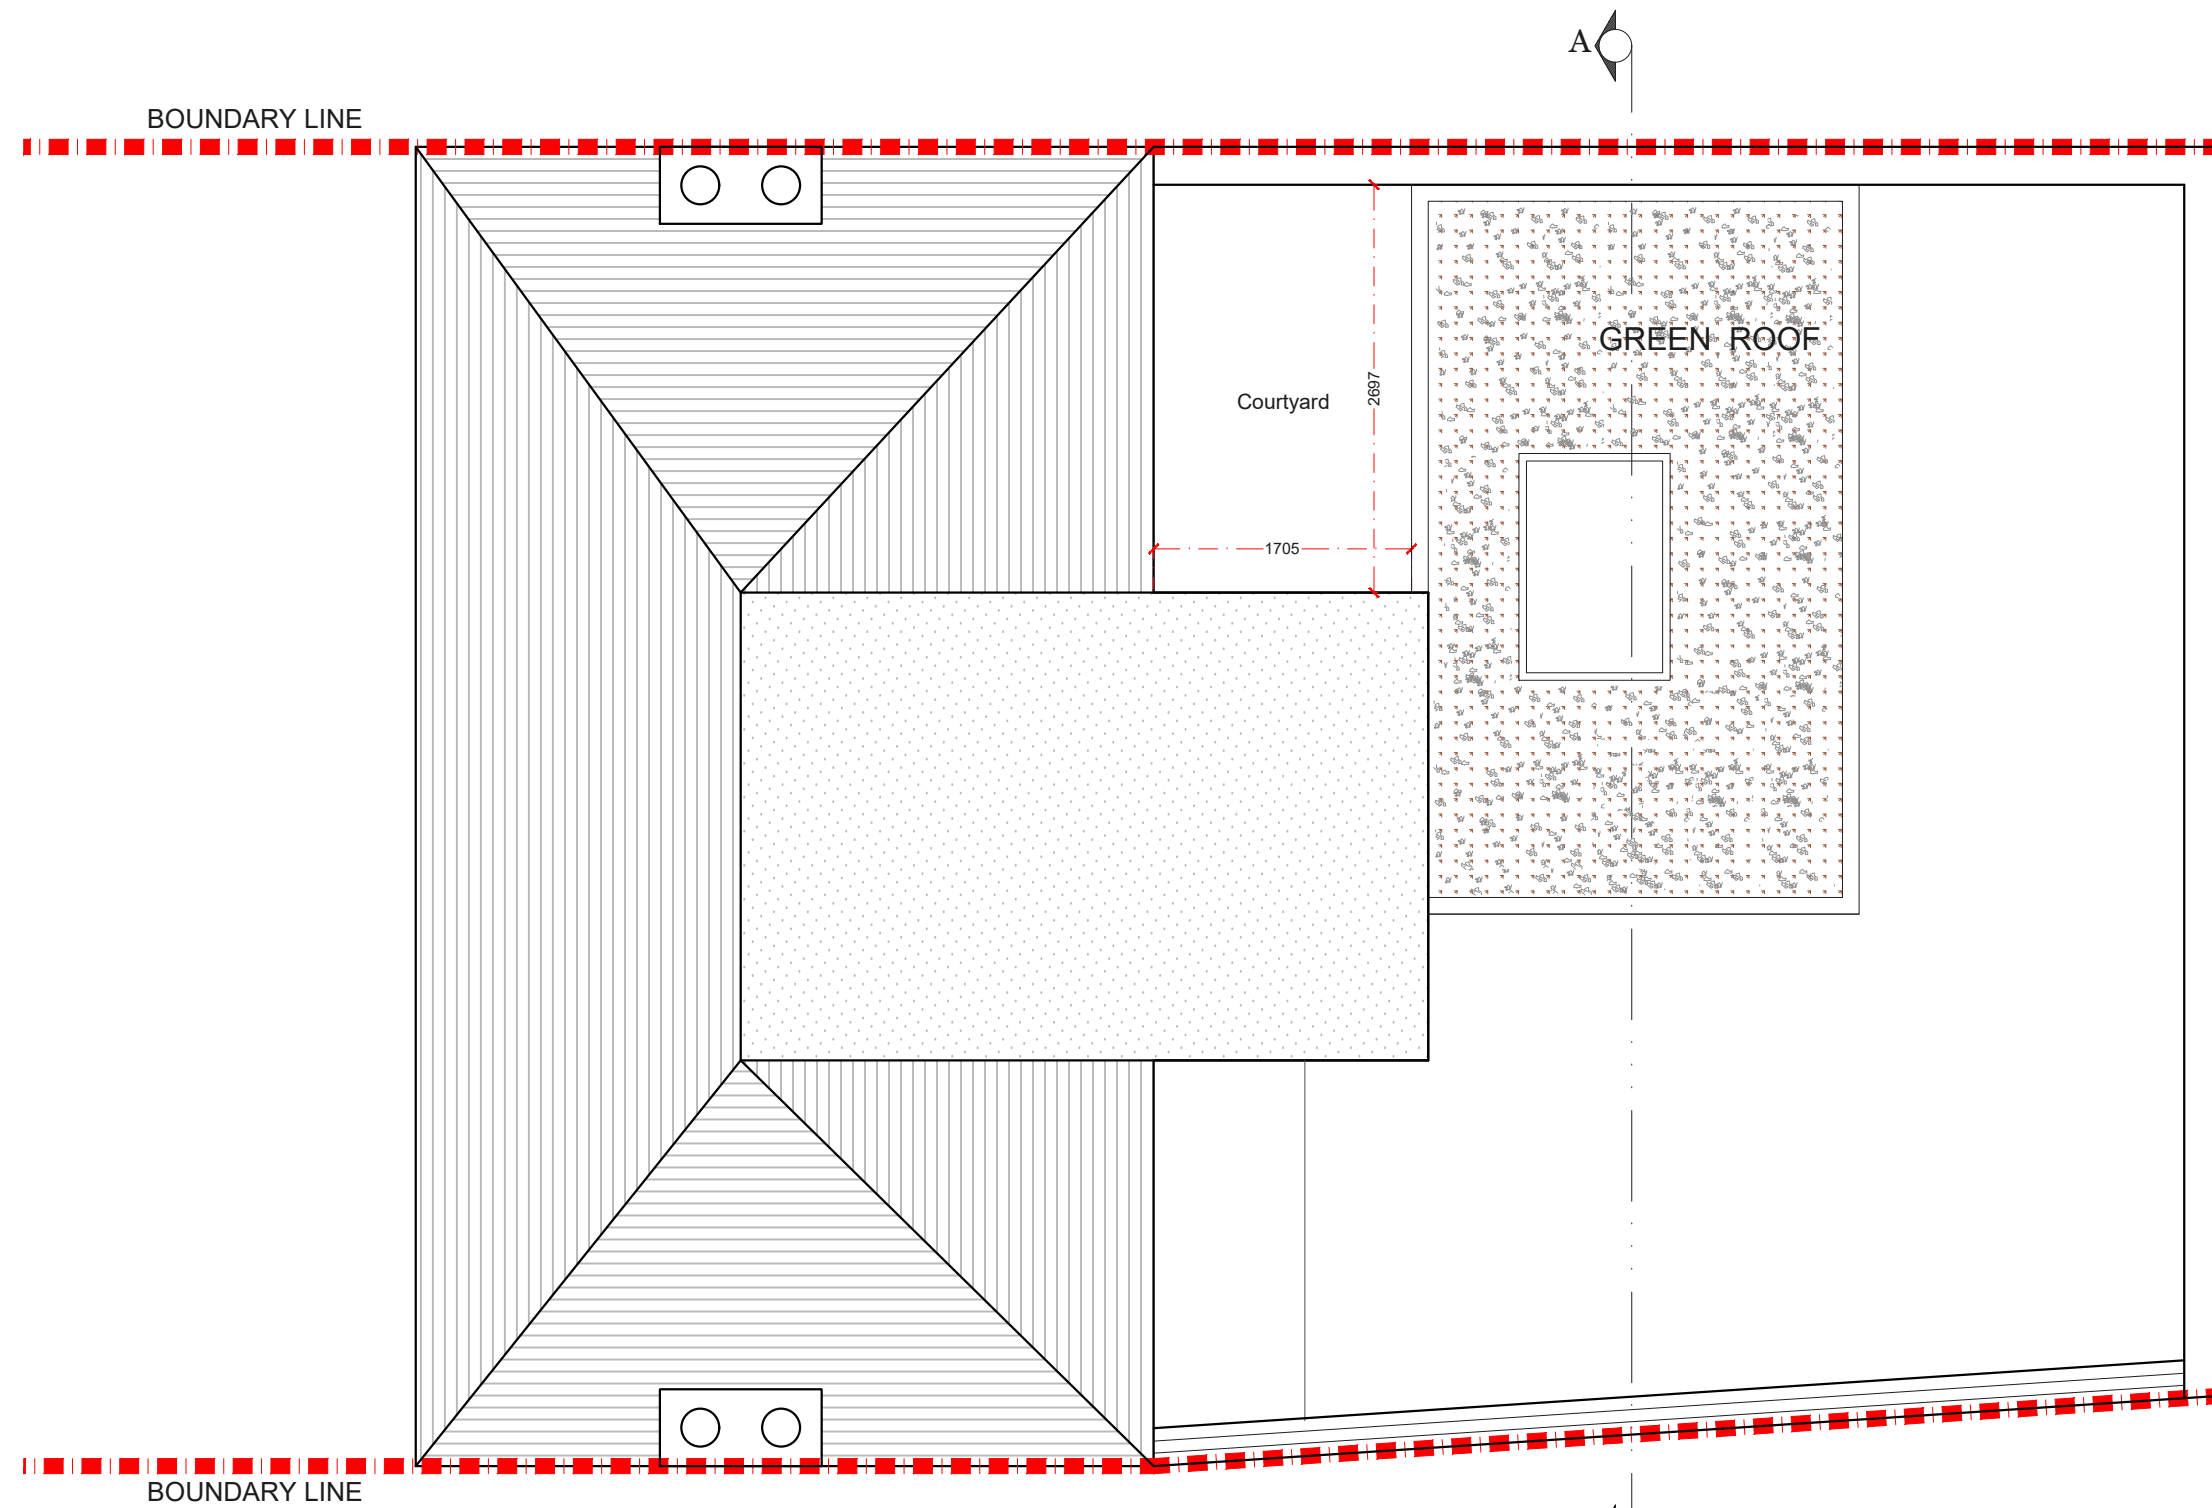

			CLIENT	MM	PROJECT	BROOKSBY'S WALK E9	SCALE	1:50@A3	DRAWING NO.	REV.	 the kitchen extension company 342 Clapham Road London SW9 9AJ Tel: 0207 242 5353 hello@designteam.co.uk www.designteam.co.uk	
					DRAWING TITLE	PROPOSED LOWER GROUND FLOOR PLAN	DATE	14-05-18	DRAWN	DA		P - 1
REV	DATE	NOTES					 Meters @ 1:50@ A3					

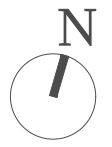

PROPOSED ROOF PLAN
SCALE 1:50



			CLIENT	MM	PROJECT	BROOKSBY'S WALK E9	SCALE	1:50@A3	DRAWING NO.	REV.	 designteam the kitchen extension company 342 Clapham Road London SW9 9AJ Tel: 0207 242 5353 hello@designteam.co.uk www.designteam.co.uk	
					DRAWING TITLE	PROPOSED ROOF PLAN	DATE	12-05-18	DRAWN	DA		P - 2
							 0 0.5 1 1.5 2 2.5 Meters @ 1:50@ A3					
REV	DATE	NOTES										


NOTES: All detailed measurements are approximate.

NOTES: All measurements of neighbouring properties are approximate including garden levels and will be subject to Party Wall Matters.

NOTES: All recessed beams assume that the floor thickness is 6 inches. This cannot be confirmed until the opening up work during the build phase.



PROPOSED REAR ELEVATION
SCALE 1:50

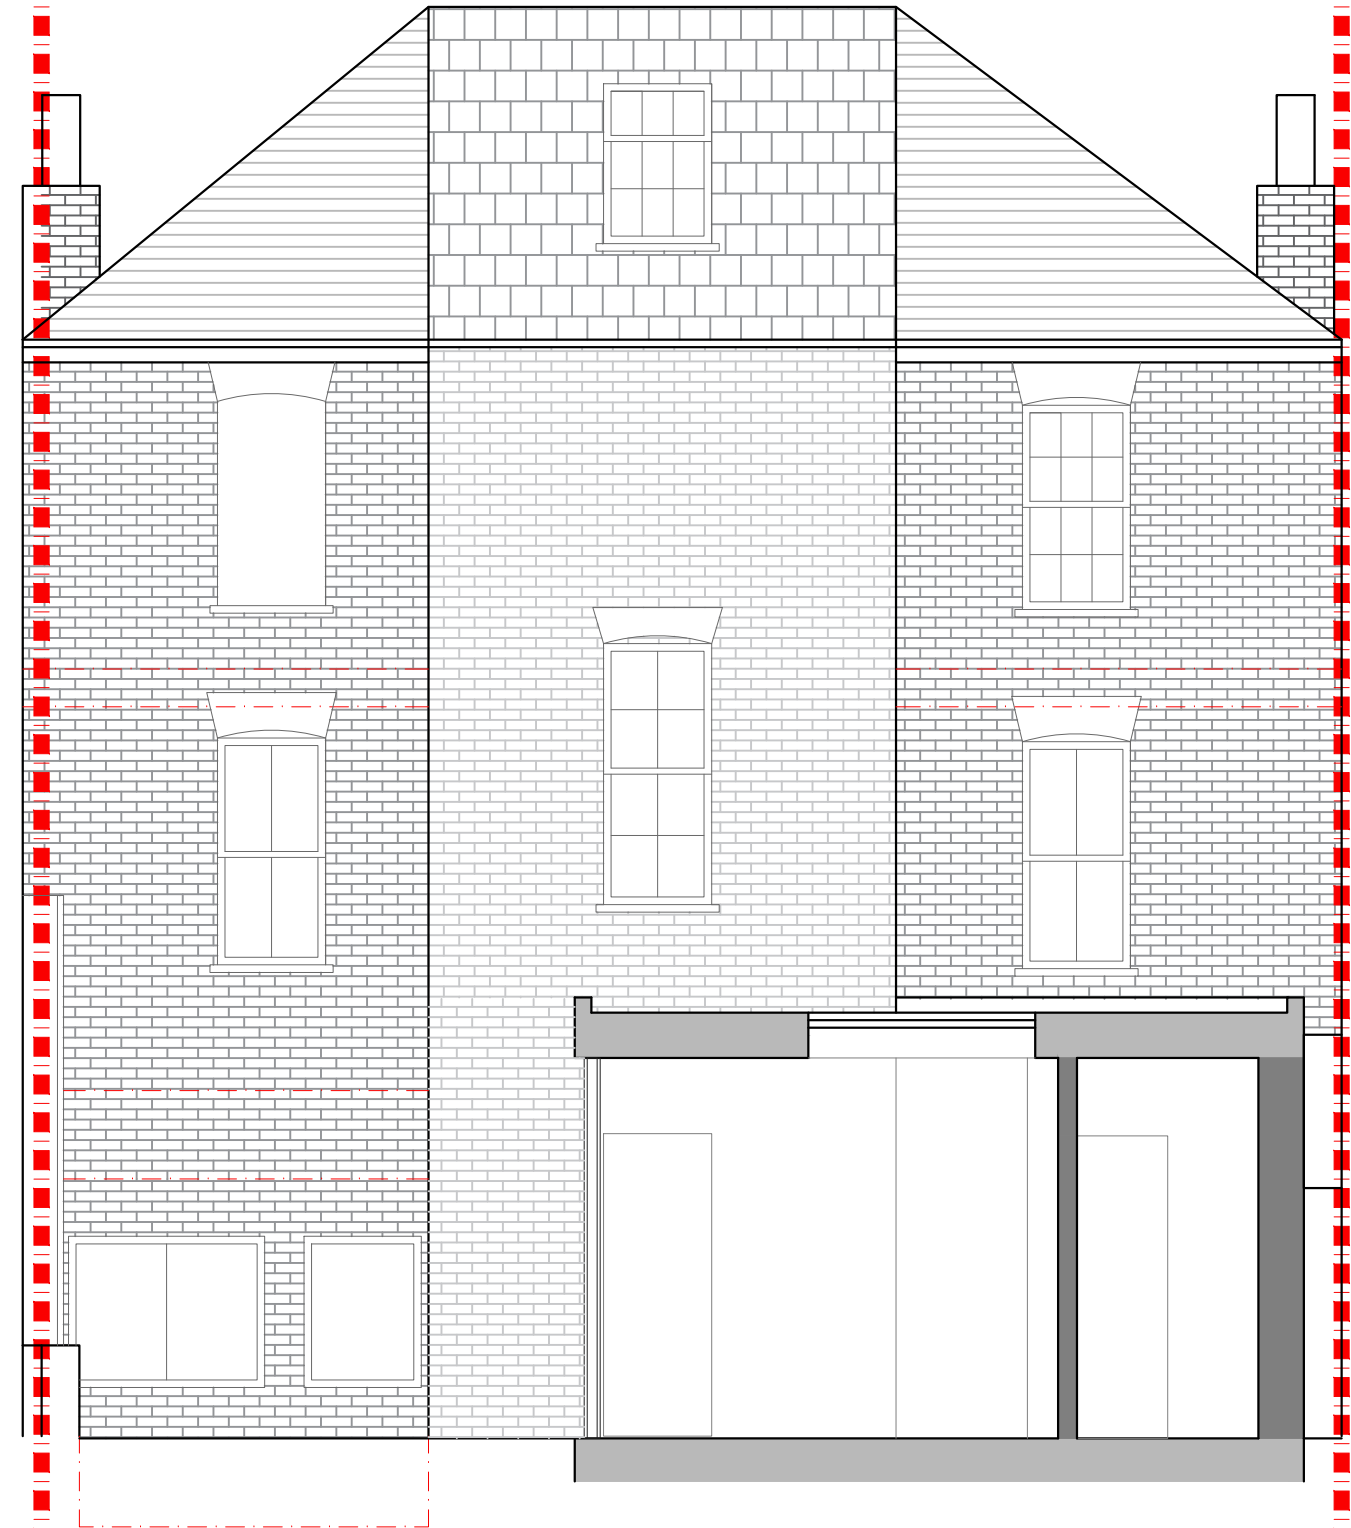

PROPOSED REAR SECTION
SCALE 1:50

			CLIENT	MM		PROJECT	BROOKSBY'S WALK E9		SCALE	1:50@A3	DRAWING NO.	REV.
						DRAWING TITLE	PROPOSED REAR SECTION AND ELEVATION		DATE	14-05-18	DRAWN	DA
									<p>Meters @ 1:50@ A3</p>			
REV	DATE	NOTES							<p>designteam the kitchen extension company</p> <p>342 Clapham Road London SW9 9AJ Tel: 0207 242 5353 hello@designteam.co.uk www.designteam.co.uk</p>			