
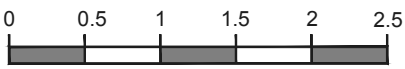



NOTES: All detailed measurements are approximate.

NOTES: All measurements of neighbouring properties are approximate including garden levels and will be subject to Party Wall Matters.

NOTES: All recessed beams assume that the floor thickness is 6 inches. This cannot be confirmed until the opening up work during the build phase.

PROPOSED LOFT FLOOR PLAN
SCALE 1:50

			CLIENT	SR	PROJECT	CHARLES HALLER STREET, SW2		SCALE	1:50@A3	DRAWING NO.	REV.	 <p>342 Clapham Road London SW9 9AJ</p> <p>Tel: 0207 242 5353 hello@designteam.co.uk www.designteam.co.uk</p>	
					DRAWING TITLE	PROPOSED LOFT FLOOR PLAN		DATE	13-08-18	DRAWN	SD		P - 1
REV	DATE	NOTES						 <p>Meters @ 1:50@ A3</p>					

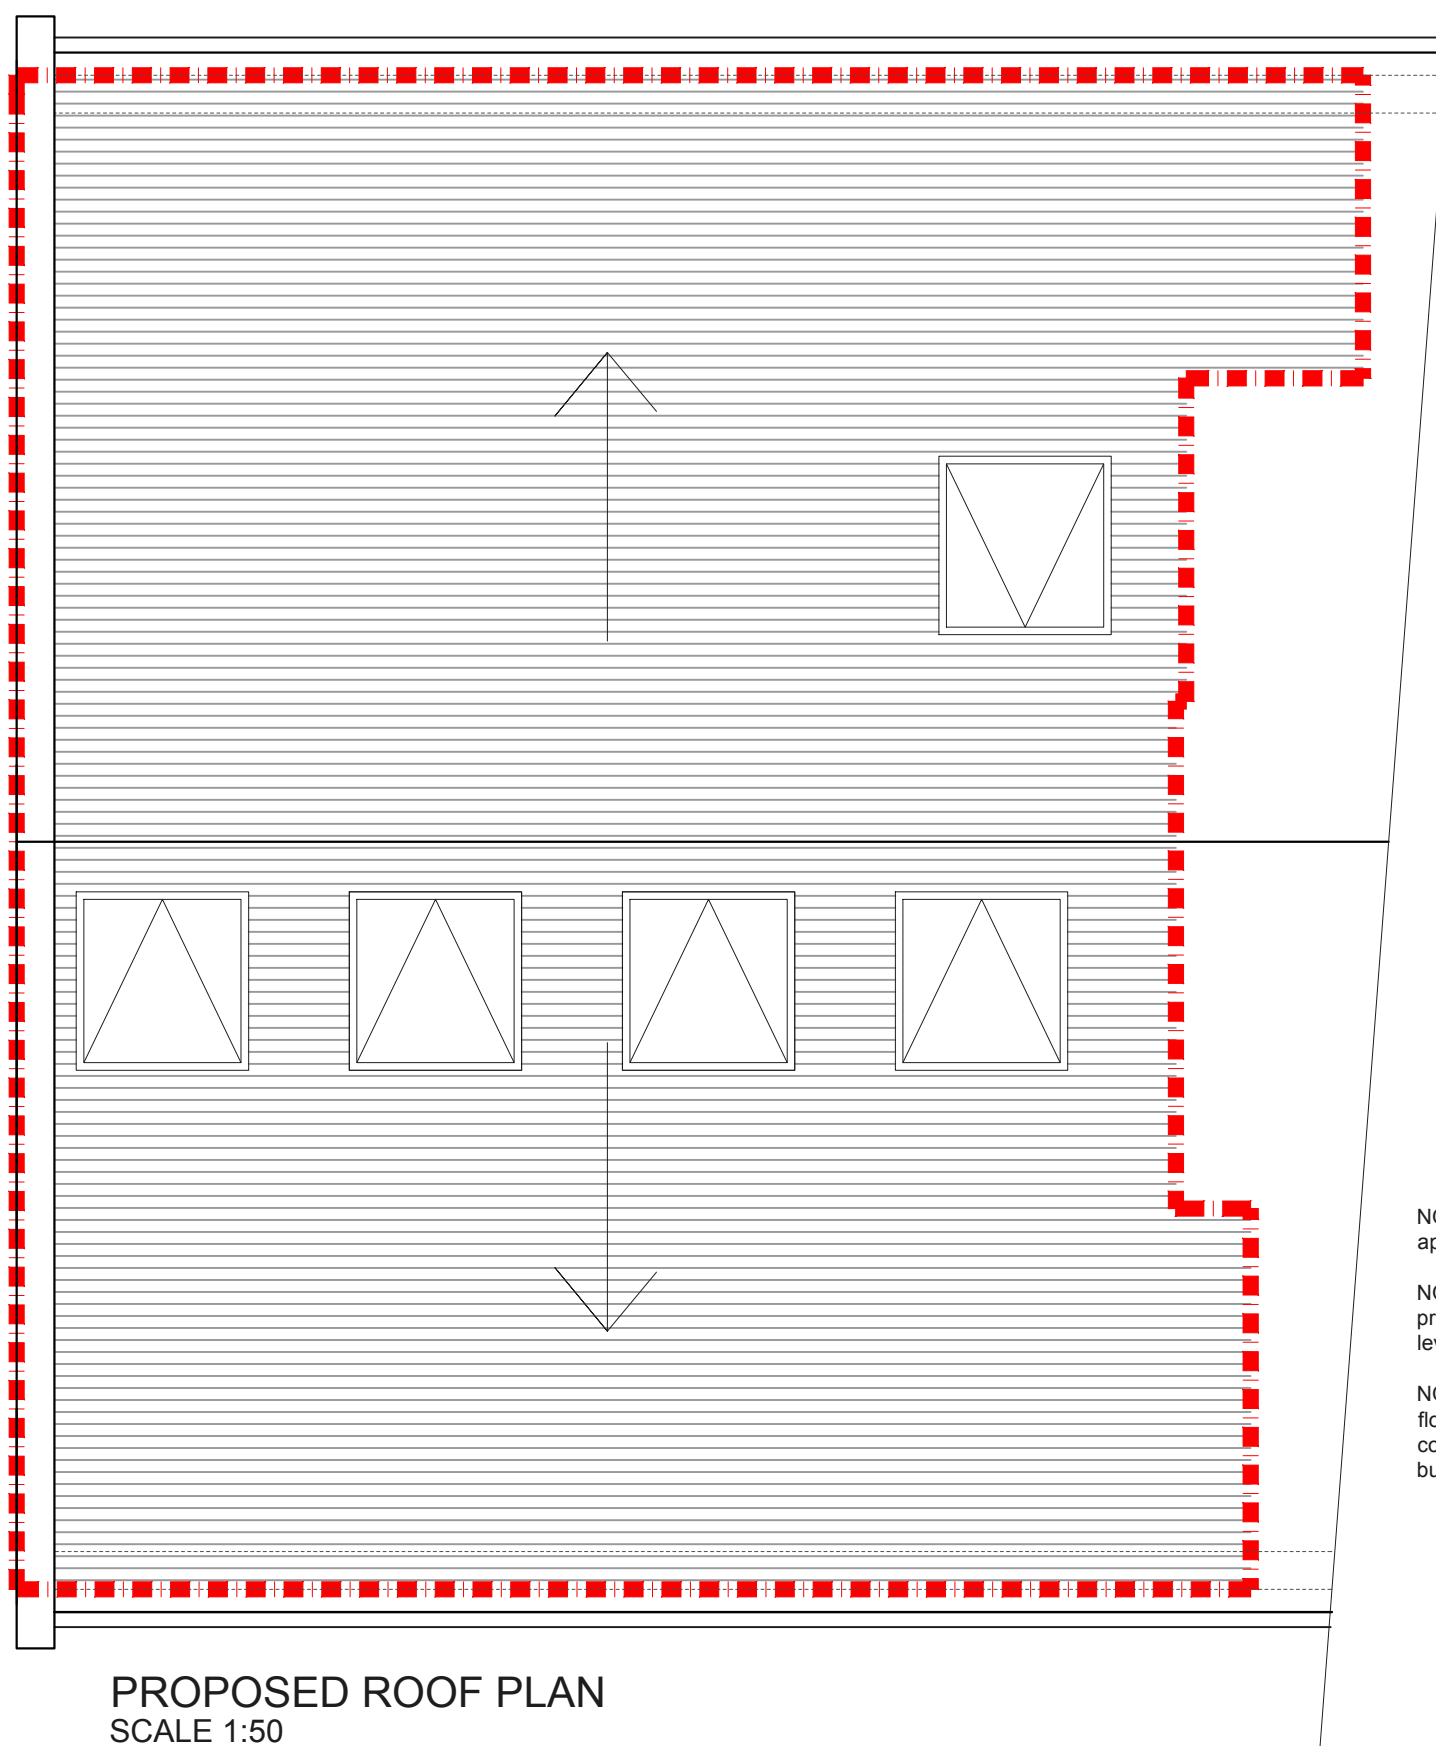
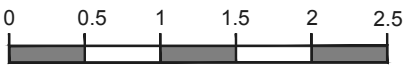






PROPOSED ROOF PLAN
SCALE 1:50

NOTES: All detailed measurements are approximate.

NOTES: All measurements of neighbouring properties are approximate including garden levels and will be subject to Party Wall Matters.

NOTES: All recessed beams assume that the floor thickness is 6 inches. This cannot be confirmed until the opening up work during the build phase.

			CLIENT	SR	PROJECT	CHARLES HALLER STREET, SW2	SCALE	1:50@A3	DRAWING NO.	REV.	 <p>342 Clapham Road London SW9 9AJ Tel: 0207 242 5353 hello@designteam.co.uk www.designteam.co.uk</p>	
					DRAWING TITLE	PROPOSED ROOF PLAN	DATE	13-08-18	DRAWN	SD		P - 2
REV	DATE	NOTES					 <p>Meters @ 1:50@ A3</p>					

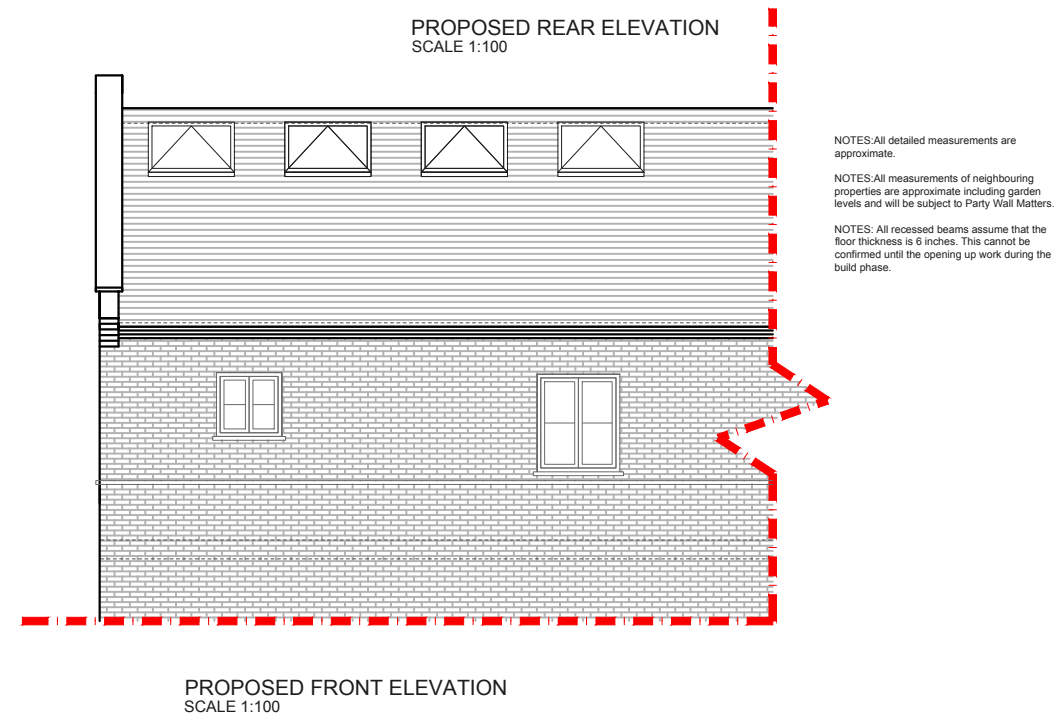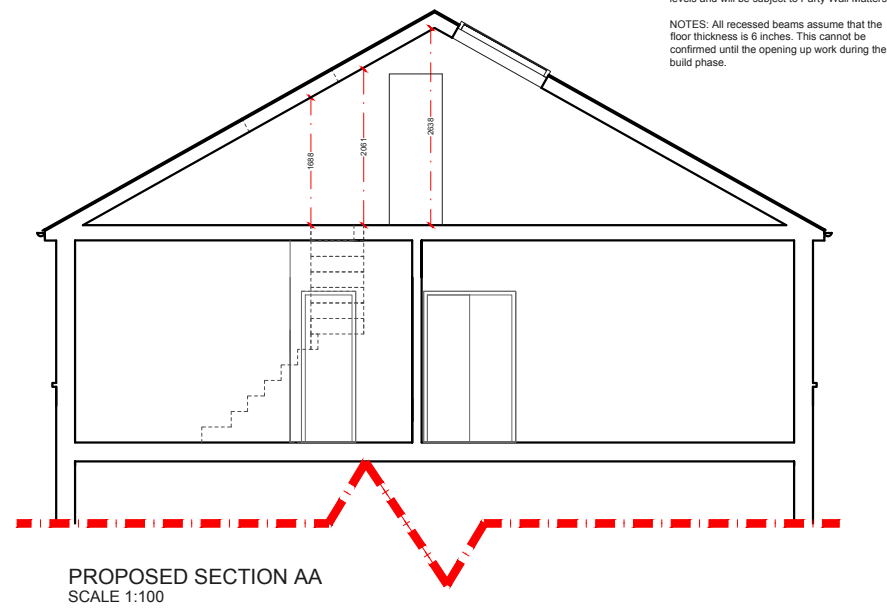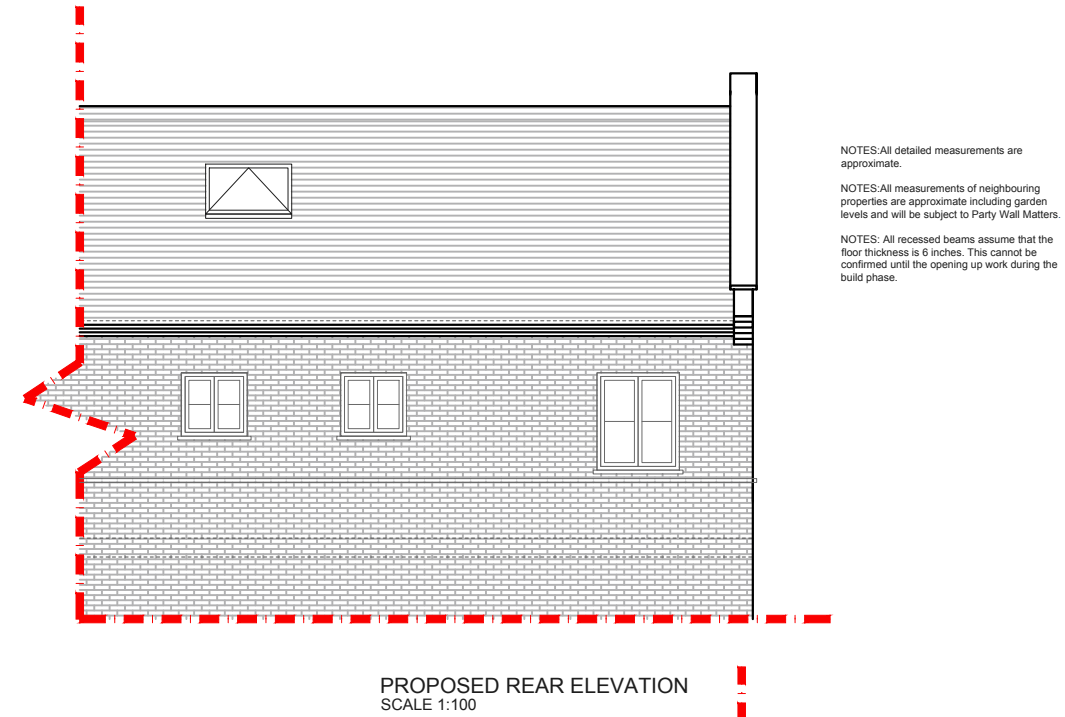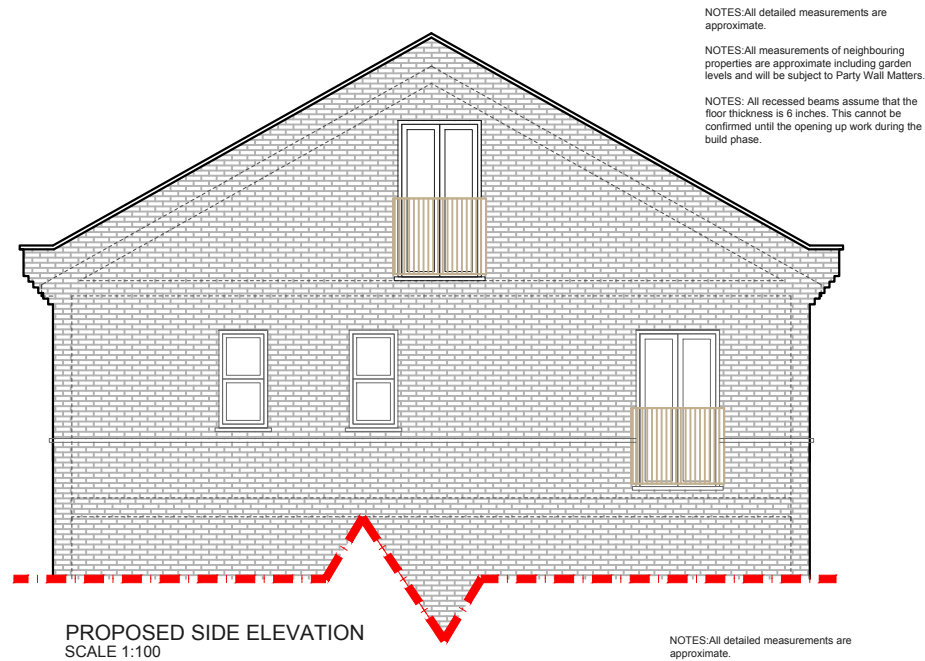

			CLIENT	SR	PROJECT	CHARLES HALLER STREET, SW2	SCALE	1:100@A3	DRAWING NO.	P - 3	REV.	
					DRAWING TITLE	PROPOSED ELEVATIONS AND SECTION	DATE	13-08-18	DRAWN	SD		
REV	DATE	NOTES					<p>Meters @ 1:100@ A3</p>					
										342 Clapham Road London SW9 9AJ Tel: 0207 242 5353 hello@designteam.co.uk www.designteam.co.uk		