



PROPOSED LOFT PLAN
SCALE 1:50

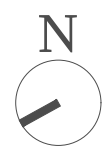

			CLIENT	JH	PROJECT	CHASEFIELD ROAD SW17	SCALE	1:50@A3	DRAWING NO.	REV.	 <p>342 Clapham Road London SW9 9AJ Tel: 0207 242 5353 hello@designteam.co.uk www.designteam.co.uk</p>	
					DRAWING TITLE	PROPOSED LOFT FLOOR PLAN	DATE	13-12-17	DRAWN	LD		P - 1
REV	DATE	NOTES					 <p>Meters @ 1:50@ A3</p>					

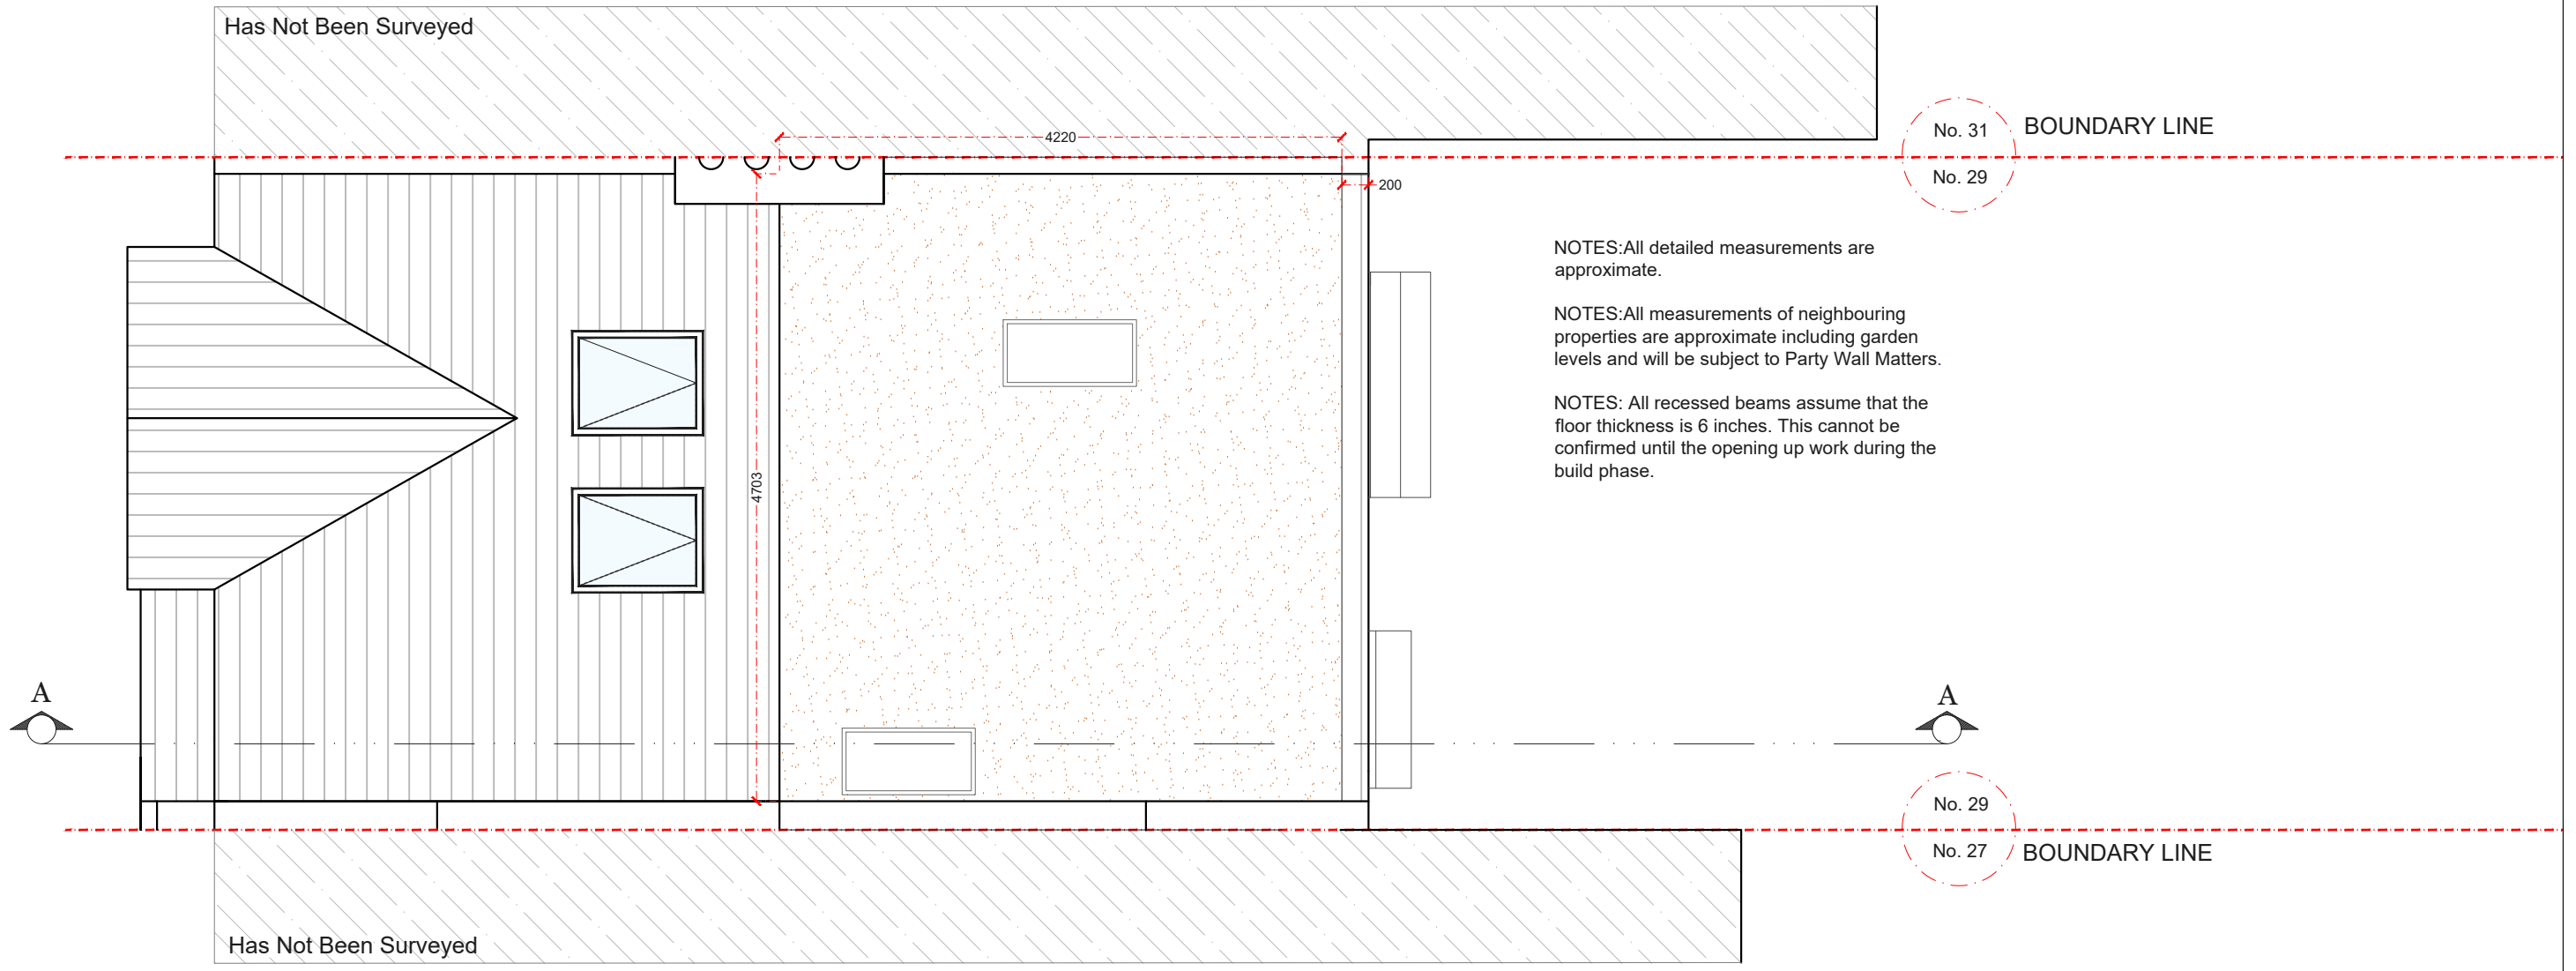

NOTES: All detailed measurements are approximate.


NOTES: All measurements of neighbouring properties are approximate including garden levels and will be subject to Party Wall Matters.


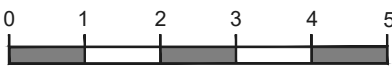
NOTES: All recessed beams assume that the floor thickness is 6 inches. This cannot be confirmed until the opening up work during the build phase.

PROPOSED ROOF PLAN
SCALE 1:50



			CLIENT	JH	PROJECT	CHASEFIELD ROAD SW17		SCALE	1:50@A3	DRAWING NO.	REV.	 342 Clapham Road London SW9 9AJ Tel: 0207 242 5353 hello@designteam.co.uk www.designteam.co.uk	
					DRAWING TITLE	PROPOSED ROOF PLAN		DATE	13-12-17	DRAWN	LD		P - 2
REV	DATE	NOTES						 Meters @ 1:50@ A3					

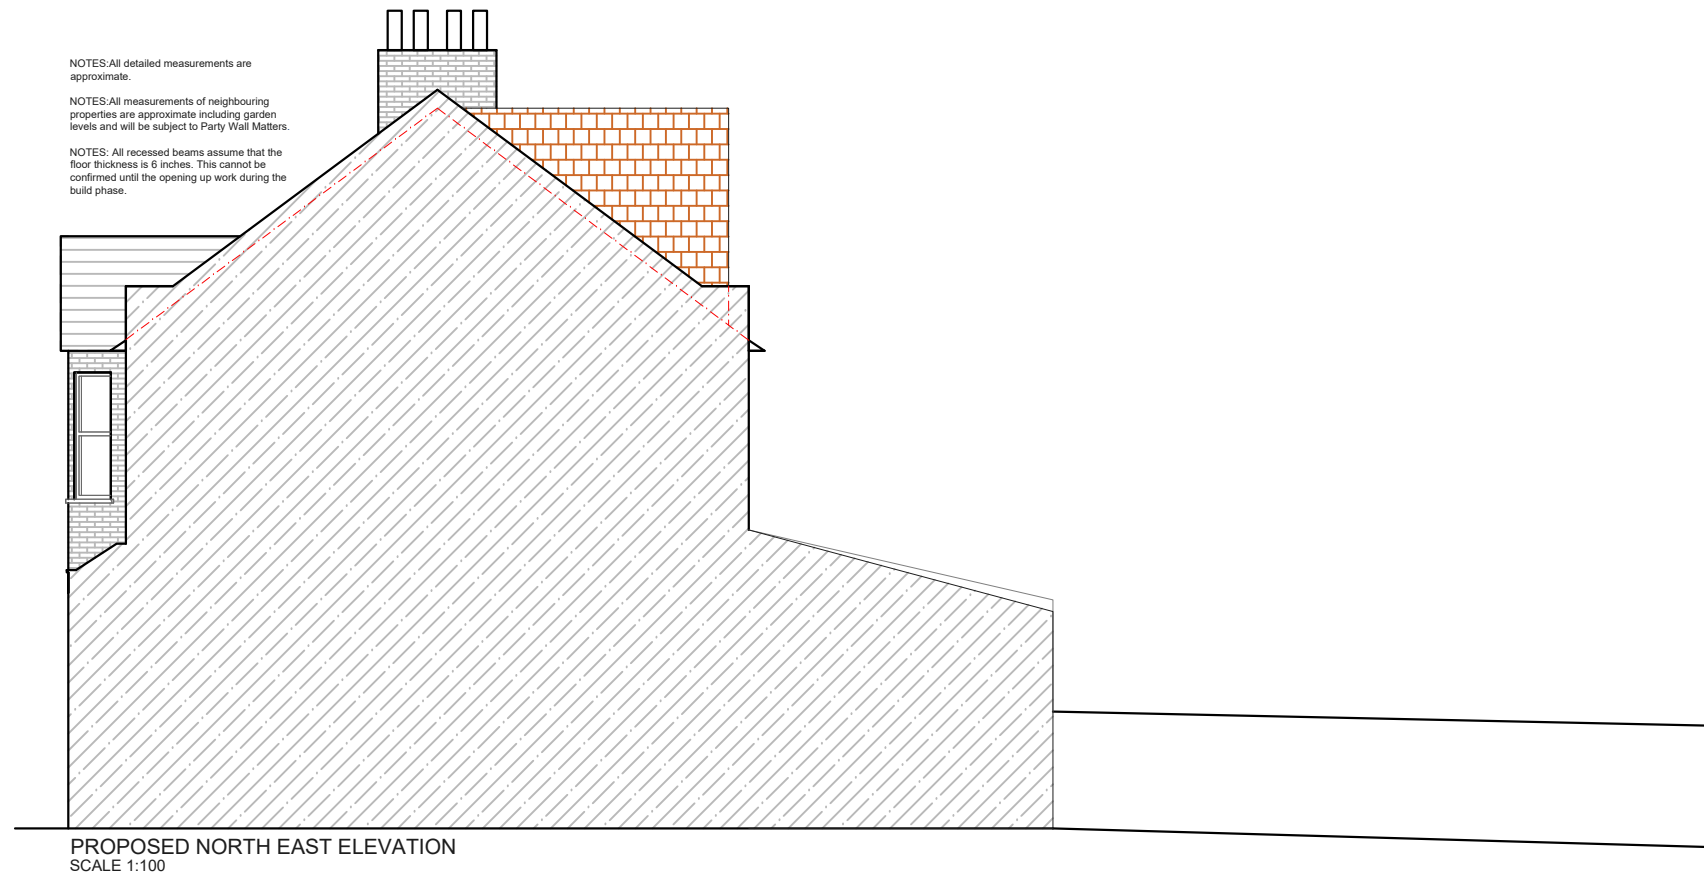

			CLIENT	JH	PROJECT	CHASEFIELD ROAD SW17	SCALE	1:100@A3	DRAWING NO.	REV.	 <p>342 Clapham Road London SW9 9AJ Tel: 0207 242 5353 hello@designteam.co.uk www.designteam.co.uk</p>	
							DATE	13-12-17	DRAWN	LD		P - 3
					DRAWING TITLE	PROPOSED SIDE AND REAR ELEVATIONS	 <p>Meters @ 1:100@ A3</p>					
REV	DATE	NOTES										