

No. 97
No. 99

No. 99
No. 101

NOT SURVEYED

NOT SURVEYED

PROPOSED LOFT PLAN
SCALE 1:50

Wardrobe

EAVES STORAGE

1.6m head height at this point

DN

DN

MH


NOTES: All detailed measurements are approximate.

NOTES: All measurements of neighbouring properties are approximate including garden levels and will be subject to Party Wall Matters.


NOTES: All recessed beams assume that the floor thickness is 6 inches. This cannot be confirmed until the opening up work during the build phase.



			CLIENT	JC	PROJECT	CHESTNUT AVENUE E7	SCALE	1:50@A3	DRAWING NO.	REV.	<p>342 Clapham Road London SW9 9AJ</p> <p>Tel: 0207 242 5353 hello@designteam.co.uk www.designteam.co.uk</p>	
							DATE	19-06-18	DRAWN	DA		P - 1
REV	DATE	NOTES			DRAWING TITLE	PROPOSED LOFT PLAN	<p>Meters @ 1:50@ A3</p>					

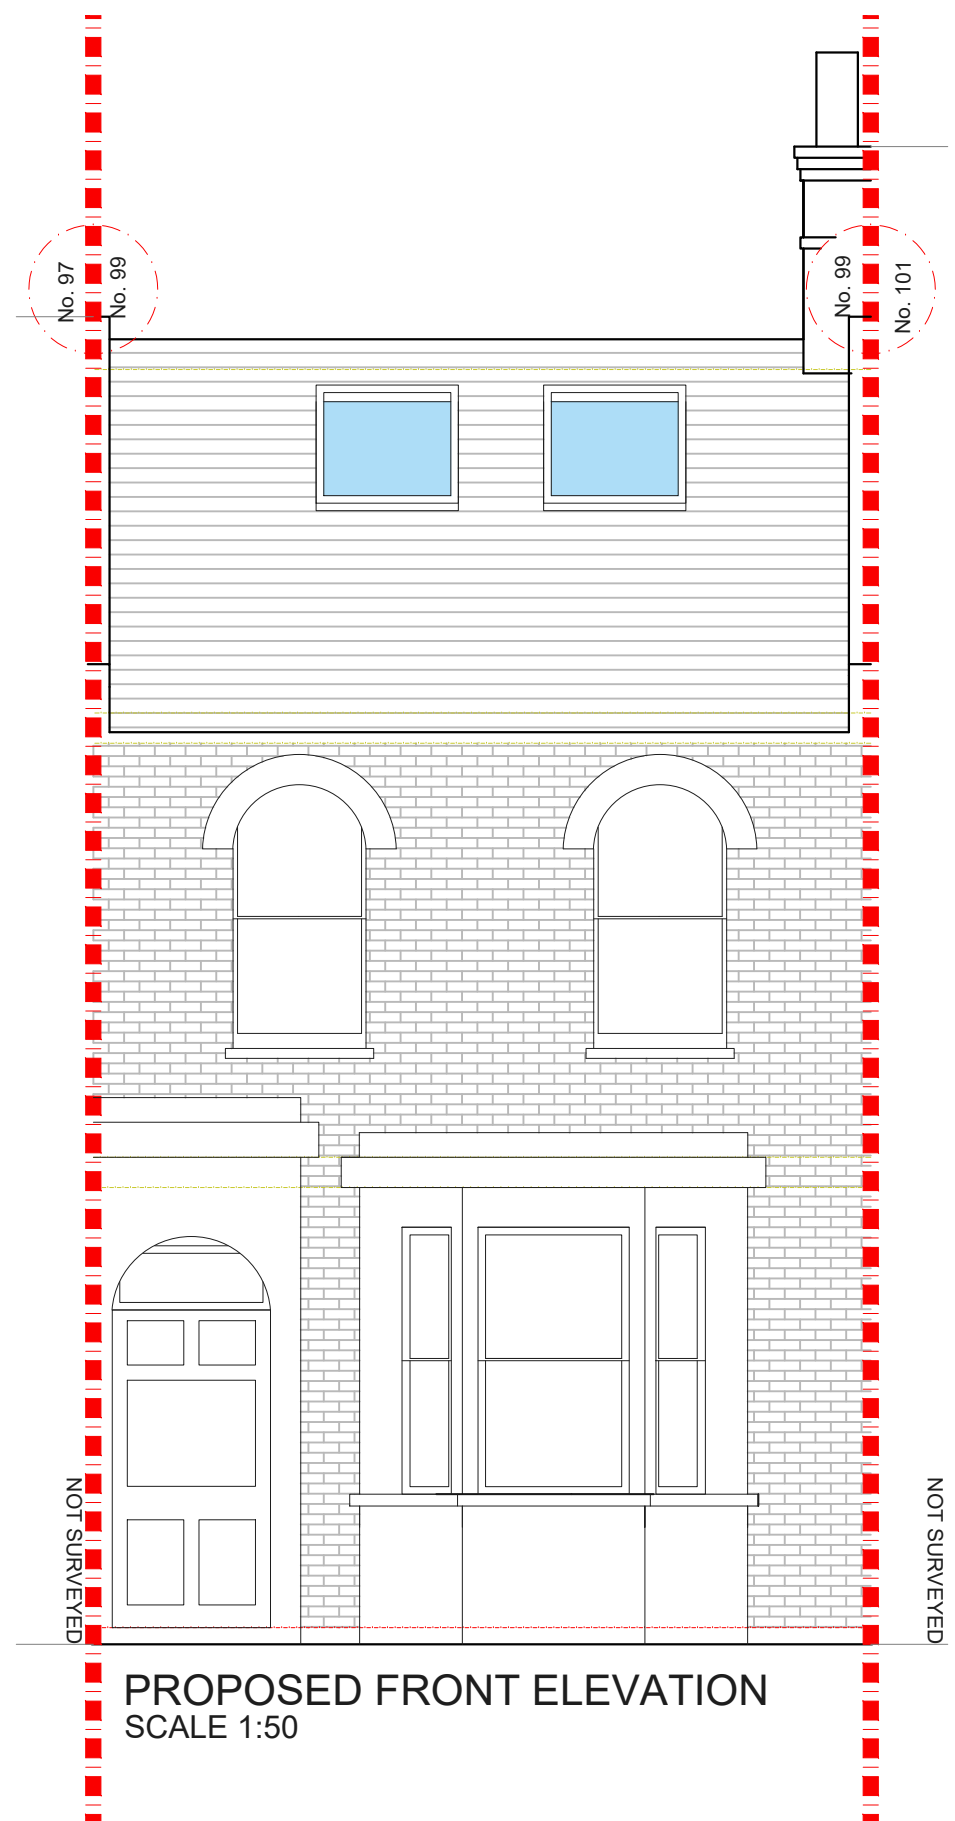

PROPOSED FRONT ELEVATION
SCALE 1:50

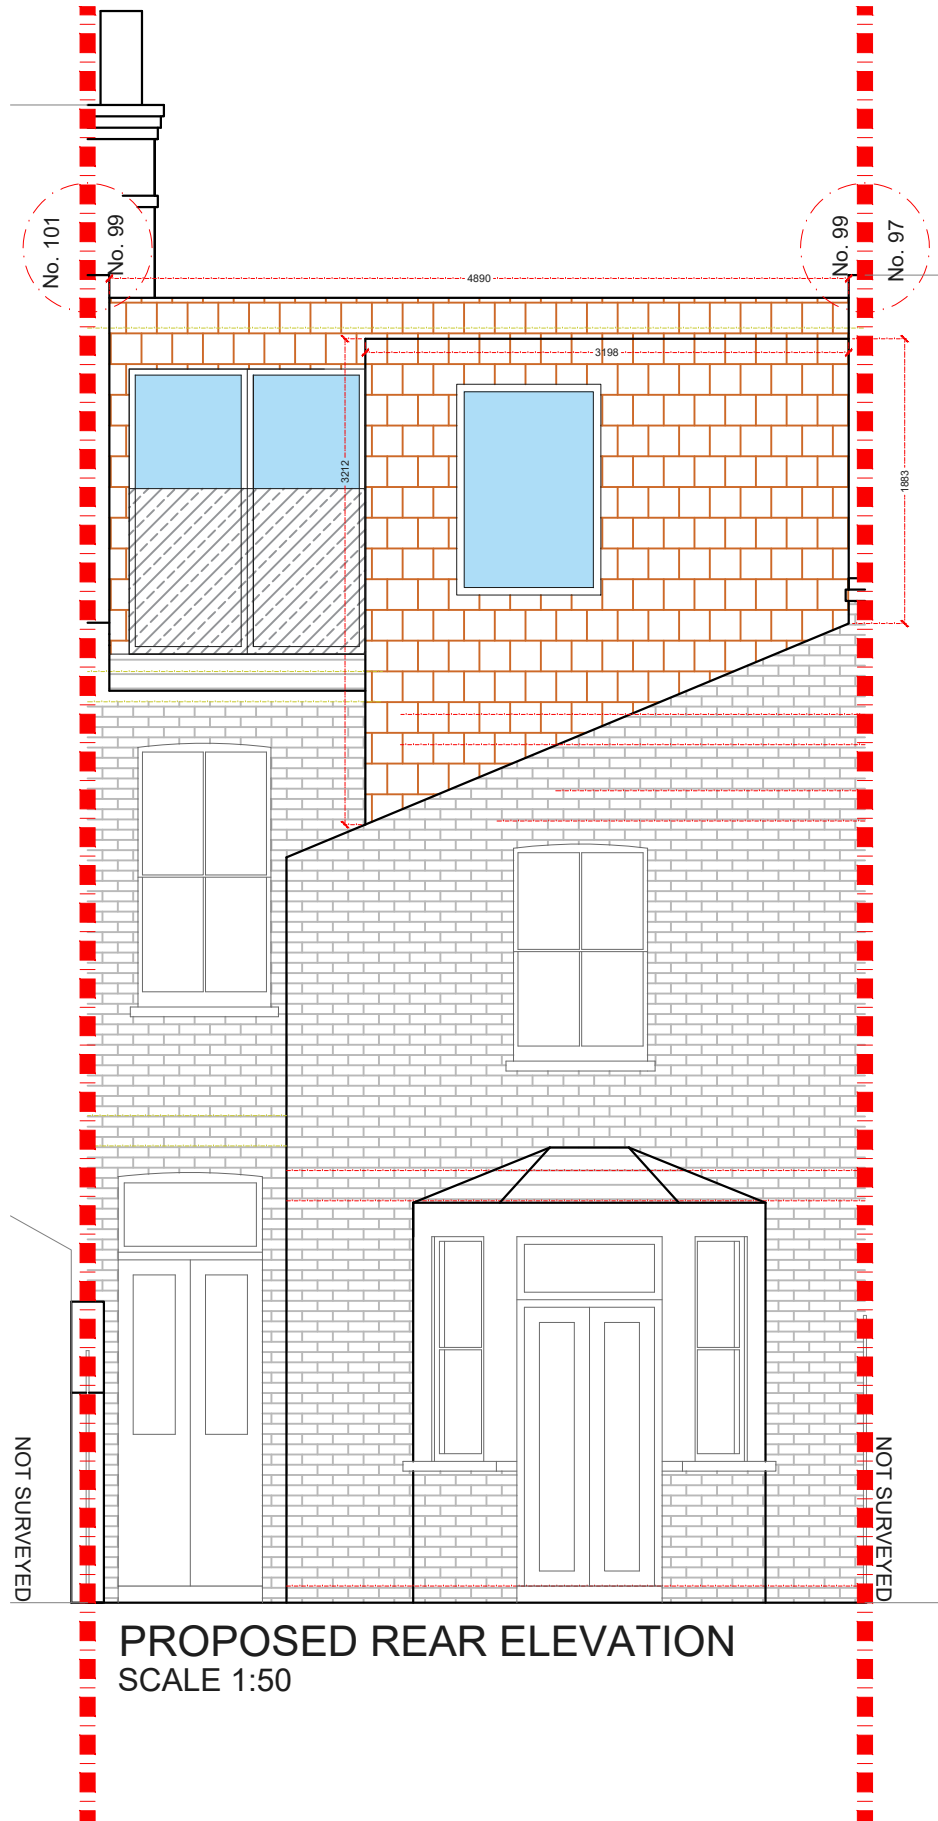

PROPOSED REAR ELEVATION
SCALE 1:50

			CLIENT	JC		PROJECT	CHESTNUT AVENUE E7		SCALE	1:50@A3	DRAWING NO.	REV.
						DRAWING TITLE	PROPOSED FRONT AND REAR ELEVATION		DATE	19-06-18	DRAWN	DA
									<p>Meters @ 1:50@ A3</p>			
REV	DATE	NOTES							<p>342 Clapham Road London SW9 9AJ Tel: 0207 242 5353 hello@designteam.co.uk www.designteam.co.uk</p>			