


NOTES: All detailed measurements are approximate.

NOTES: All measurements of neighbouring properties are approximate including garden levels and will be subject to Party Wall Matters

NOTES: All recessed beams assume that the floor thickness is 6 inches. This cannot be confirmed until the opening up work during the build phase.

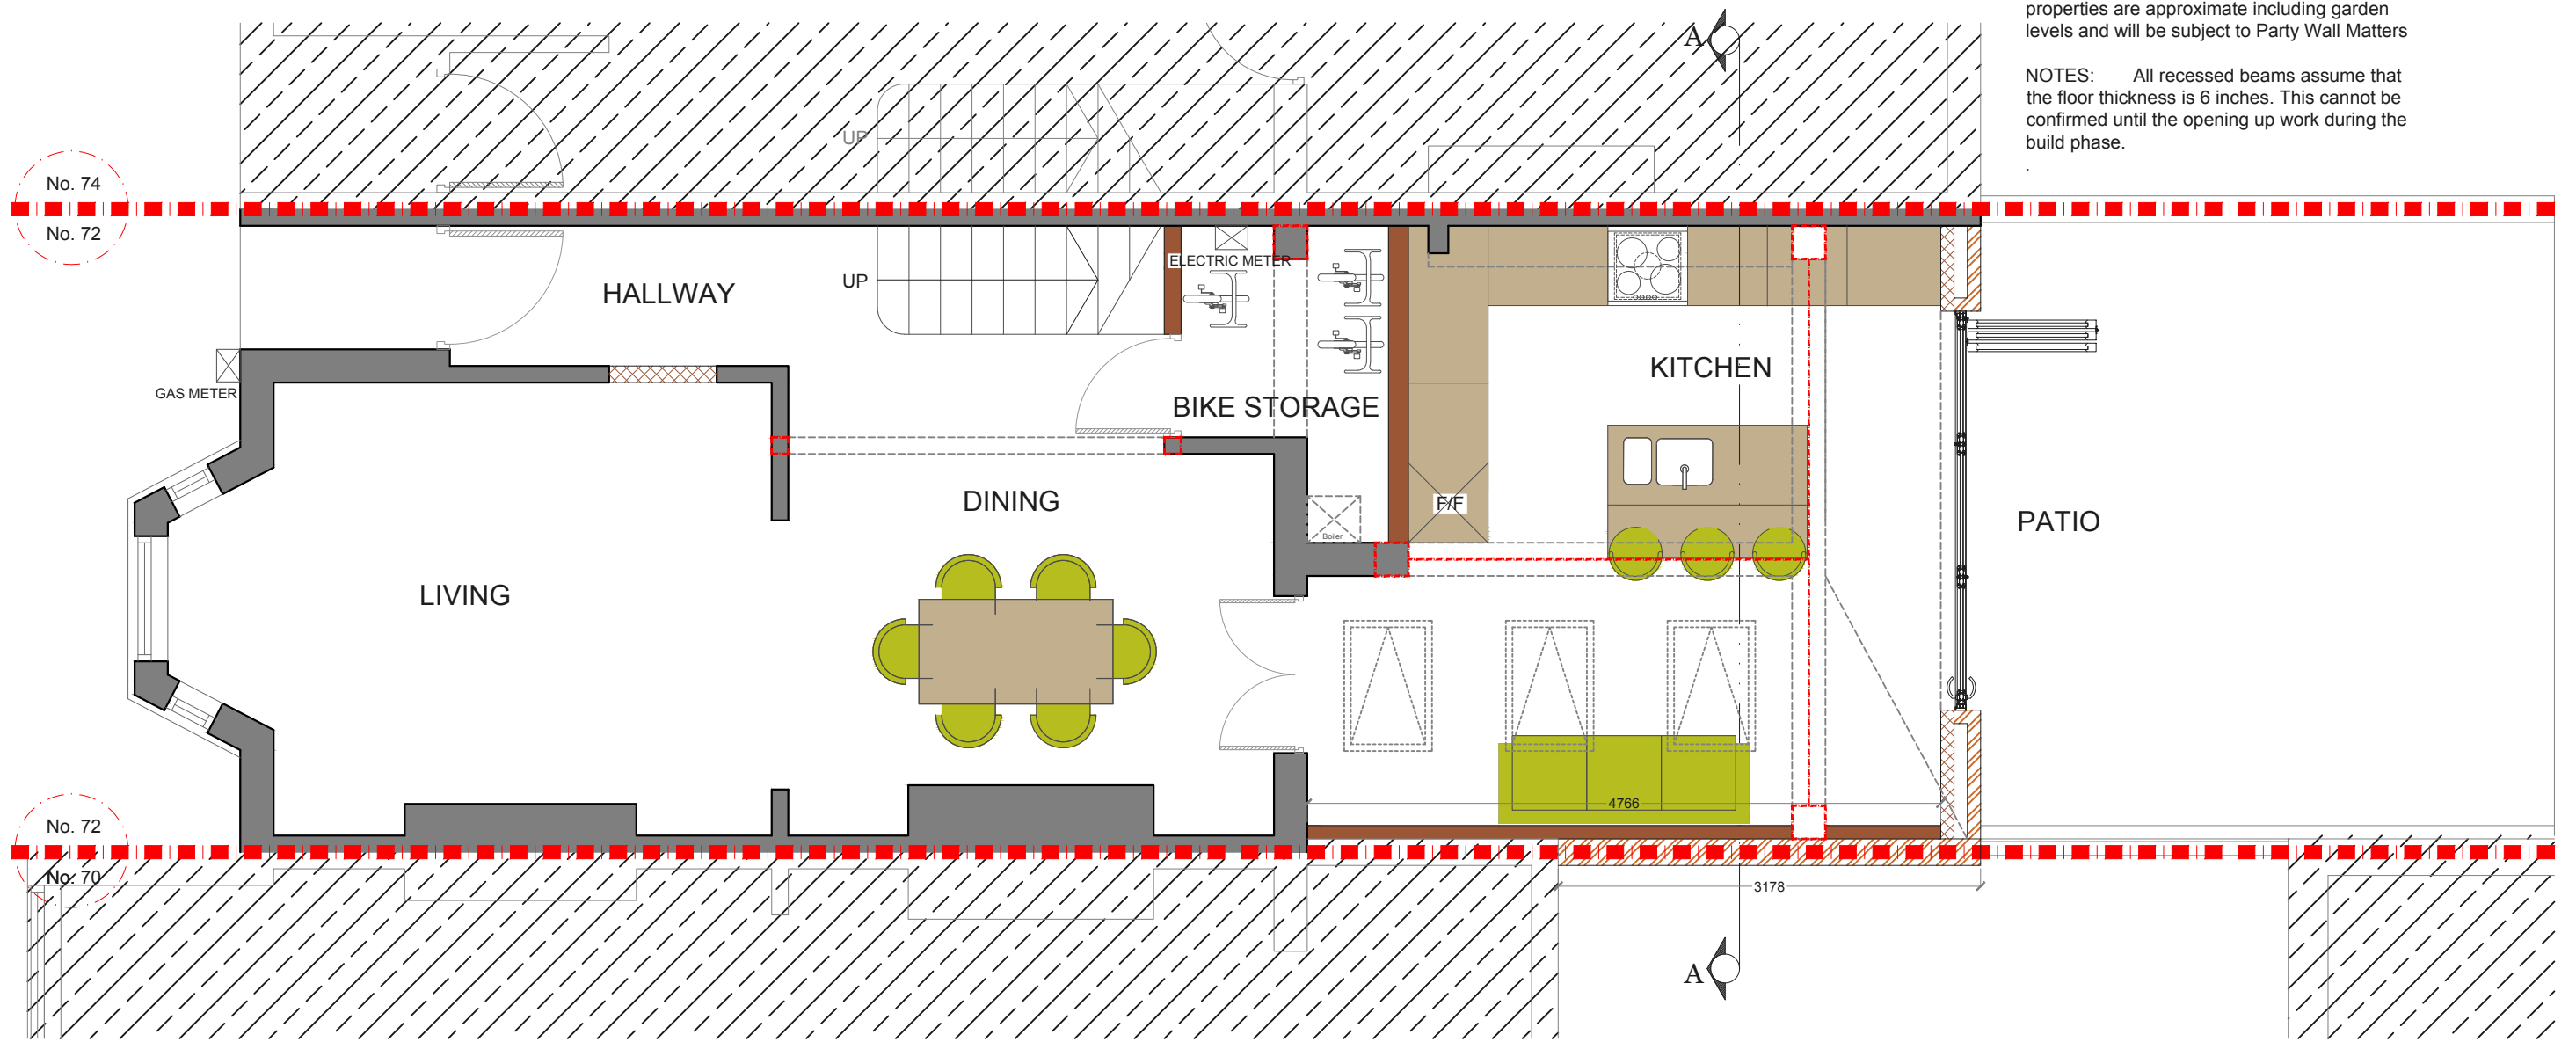

PROPOSED GROUND FLOOR PLAN
SCALE 1:50

REV.	DATE	NOTES	CLIENT	PROJECT ADDRESS	NORTH POINT	SCALE	DRAWN	DRAWING NO.	REVISION
			LD	CLIVE ROAD, SE21		1:50@A3	AS	P - 1	
						DATE 30-10-2018			
				DRAWING TITLE	<p>Meters @ 1:50@ A3</p>				
				PROPOSED GROUND FLOOR PLAN					


designteam

342 Clapham Road London SW9 9AJ
Tel: 0207 242 5353
hello@designteam.co.uk
www.designteam.co.uk

NOTES: All detailed measurements are approximate.


NOTES: All measurements of neighbouring properties are approximate including garden levels and will be subject to Party Wall Matters.

NOTES: All recessed beams assume that the floor thickness is 6 inches. This cannot be confirmed until the opening up work during the build phase.

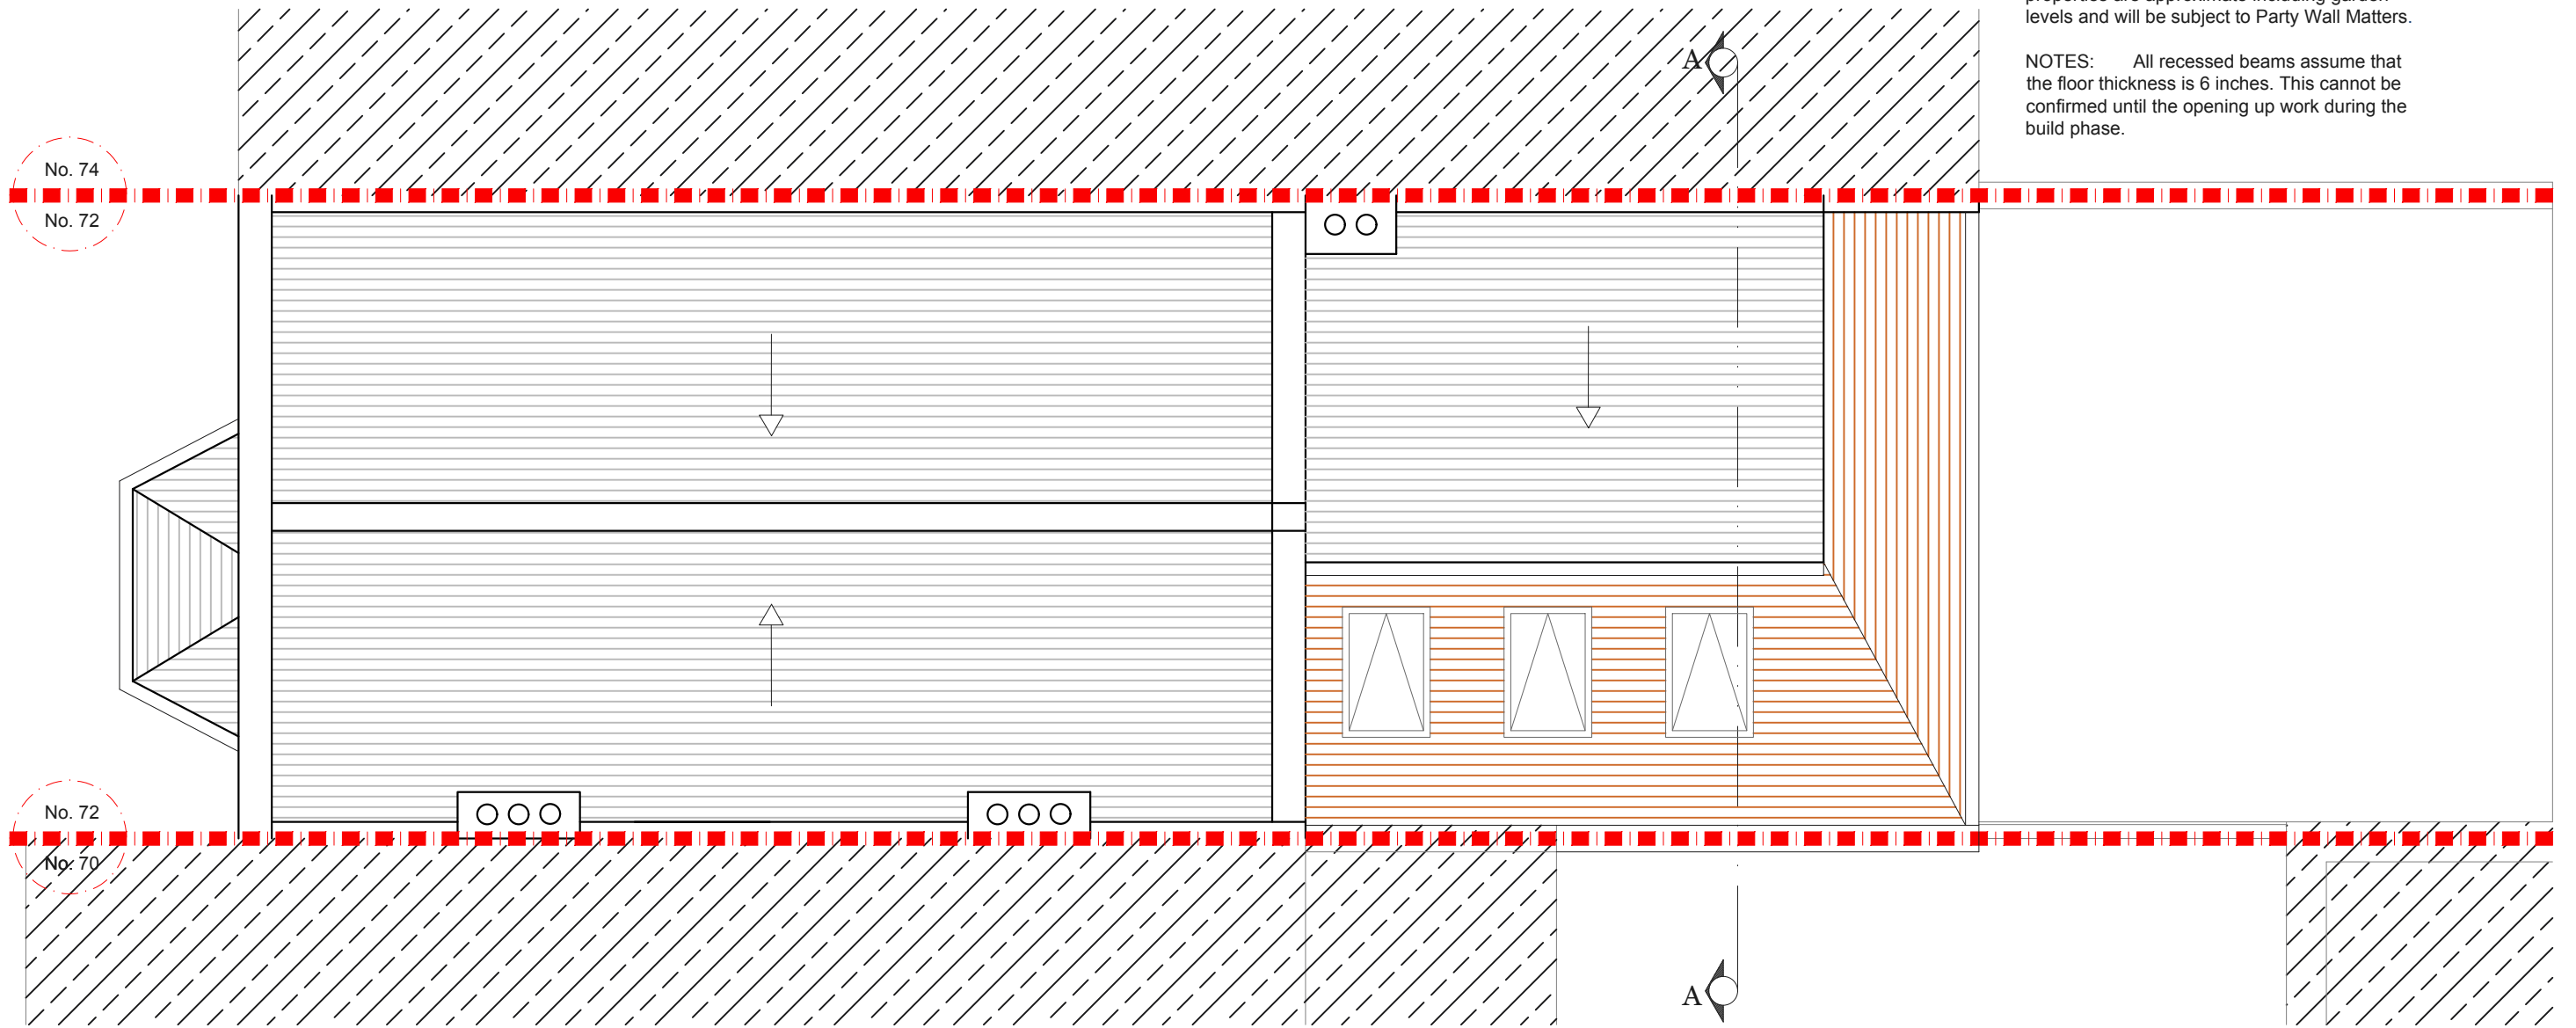


PROPOSED ROOF PLAN
SCALE 1:50

REV.	DATE	NOTES	CLIENT	PROJECT ADDRESS	NORTH POINT	SCALE	DRAWN	DRAWING NO.	REVISION
			LD	CLIVE ROAD, SE21		1:50@A3	AS	P - 2	
				DRAWING TITLE	<p>Meters @ 1:50@ A3</p>				
				PROPOSED ROOF PLAN	<p>342 Clapham Road London SW9 9AJ Tel: 0207 242 5353 hello@designteam.co.uk www.designteam.co.uk</p>				

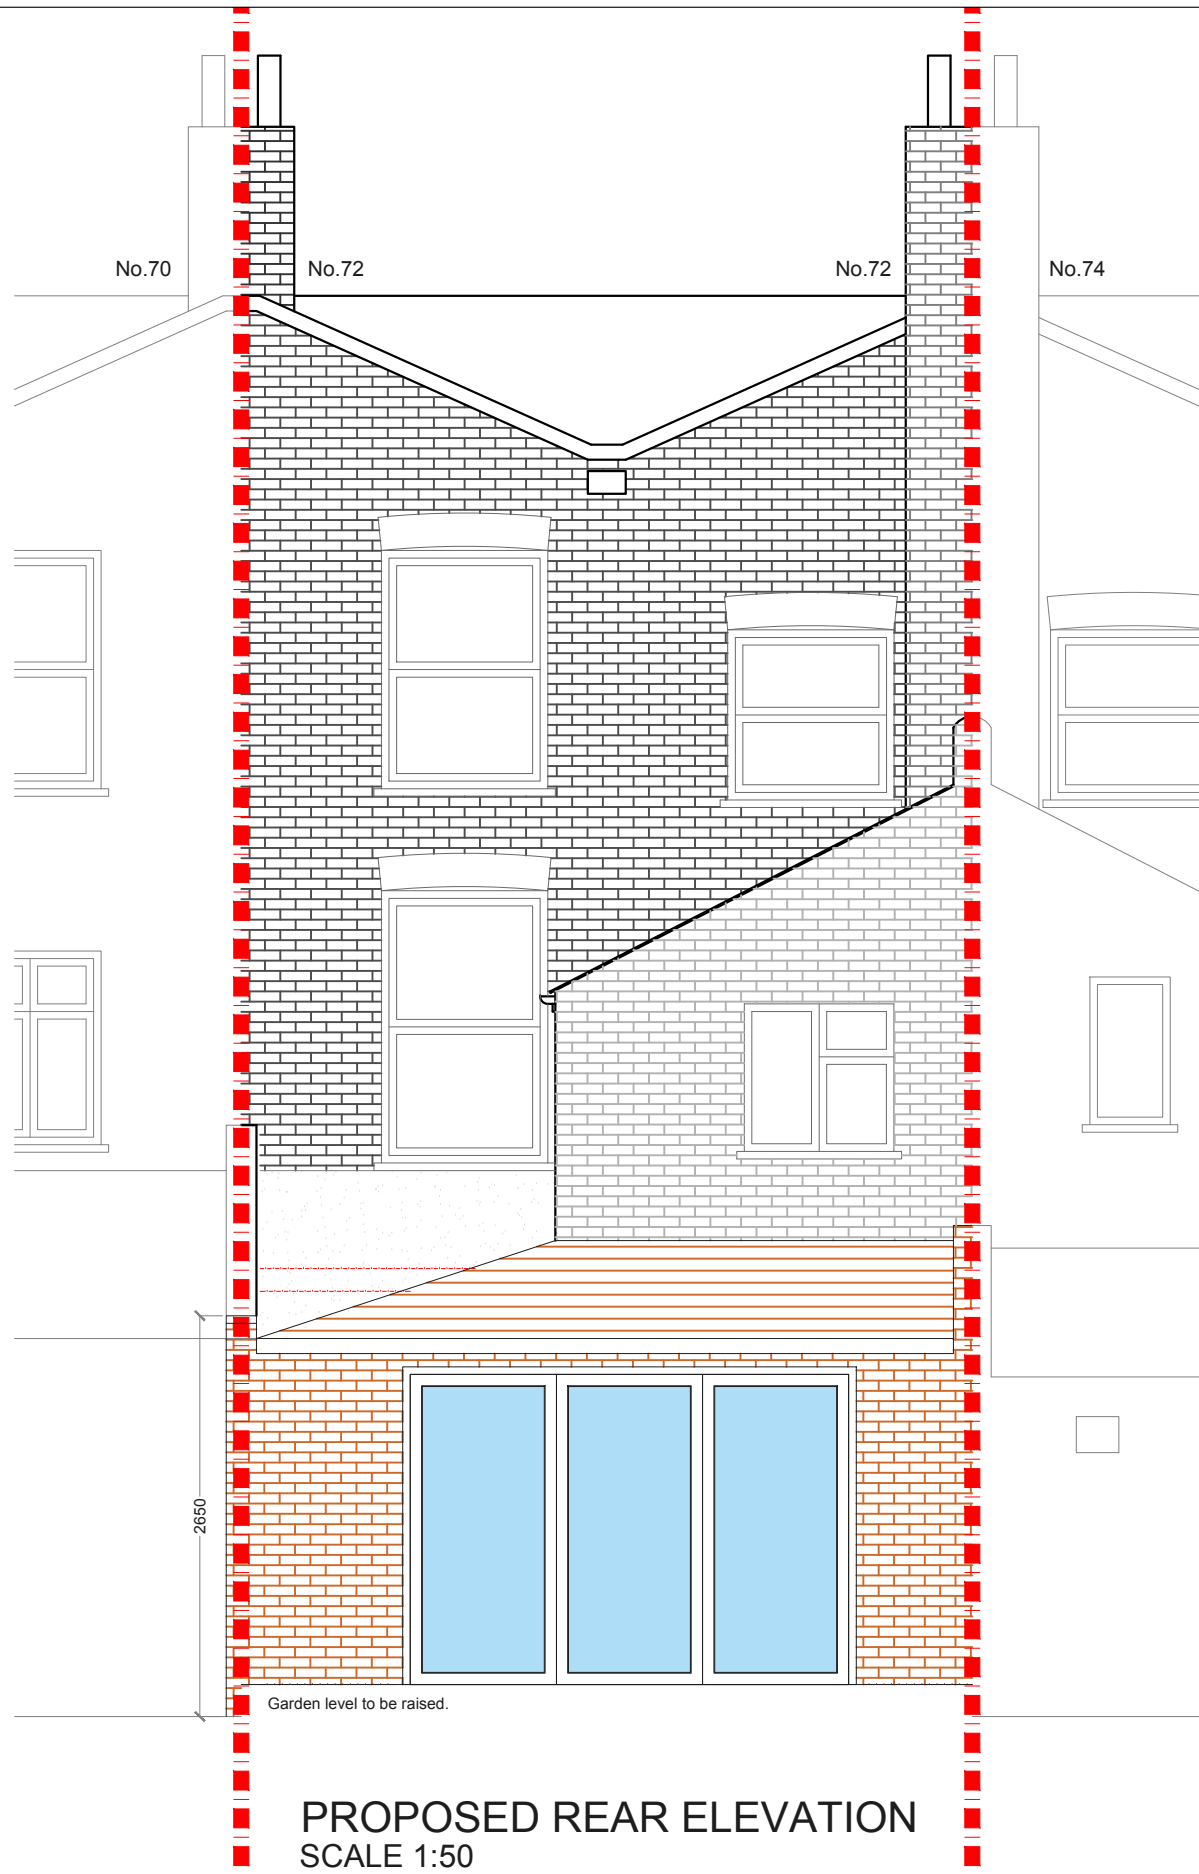

PROPOSED REAR ELEVATION
SCALE 1:50

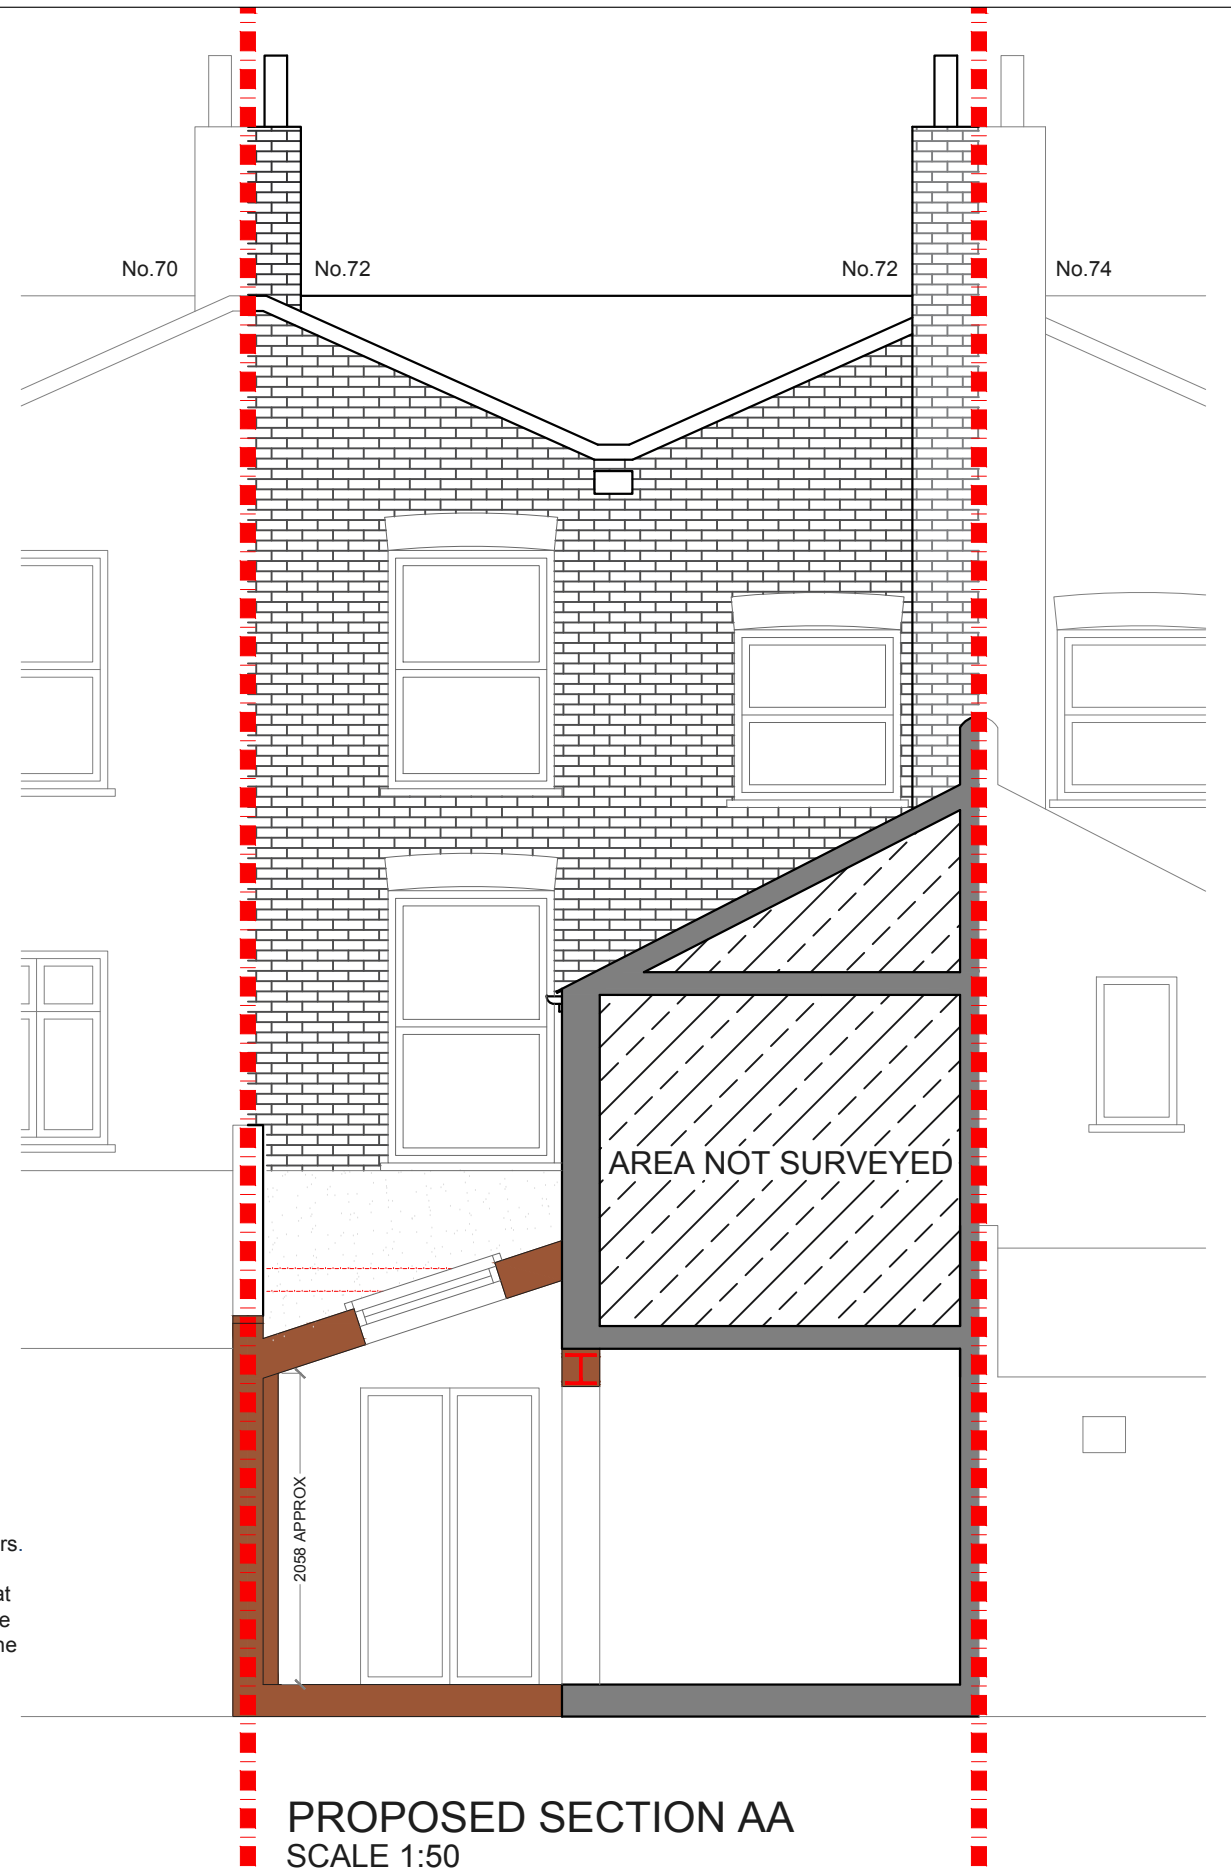

PROPOSED SECTION AA
SCALE 1:50

NOTES: All detailed measurements are approximate.

NOTES: All measurements of neighbouring properties are approximate including garden levels and will be subject to Party Wall Matters.

NOTES: All recessed beams assume that the floor thickness is 6 inches. This cannot be confirmed until the opening up work during the build phase.

REV.	DATE	NOTES

CLIENT
LD

PROJECT ADDRESS
CLIVE ROAD, SE21
DRAWING TITLE
PROPOSED REAR ELEVATION AND SECTION AA

SCALE	DRAWN	DRAWING NO.	REVISION
1:50@A3	AS	P - 3	
DATE	30-10-2018		

0 0.5 1 1.5 2 2.5 3 3.5 4 4.5 5
Meters @ 1:50@ A3

designteam

342 Clapham Road
London
SW9 9AJ

Tel: 0207 242 5353
hello@designteam.co.uk
www.designteam.co.uk