
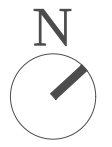


PROPOSED LOFT PLAN
SCALE 1:50

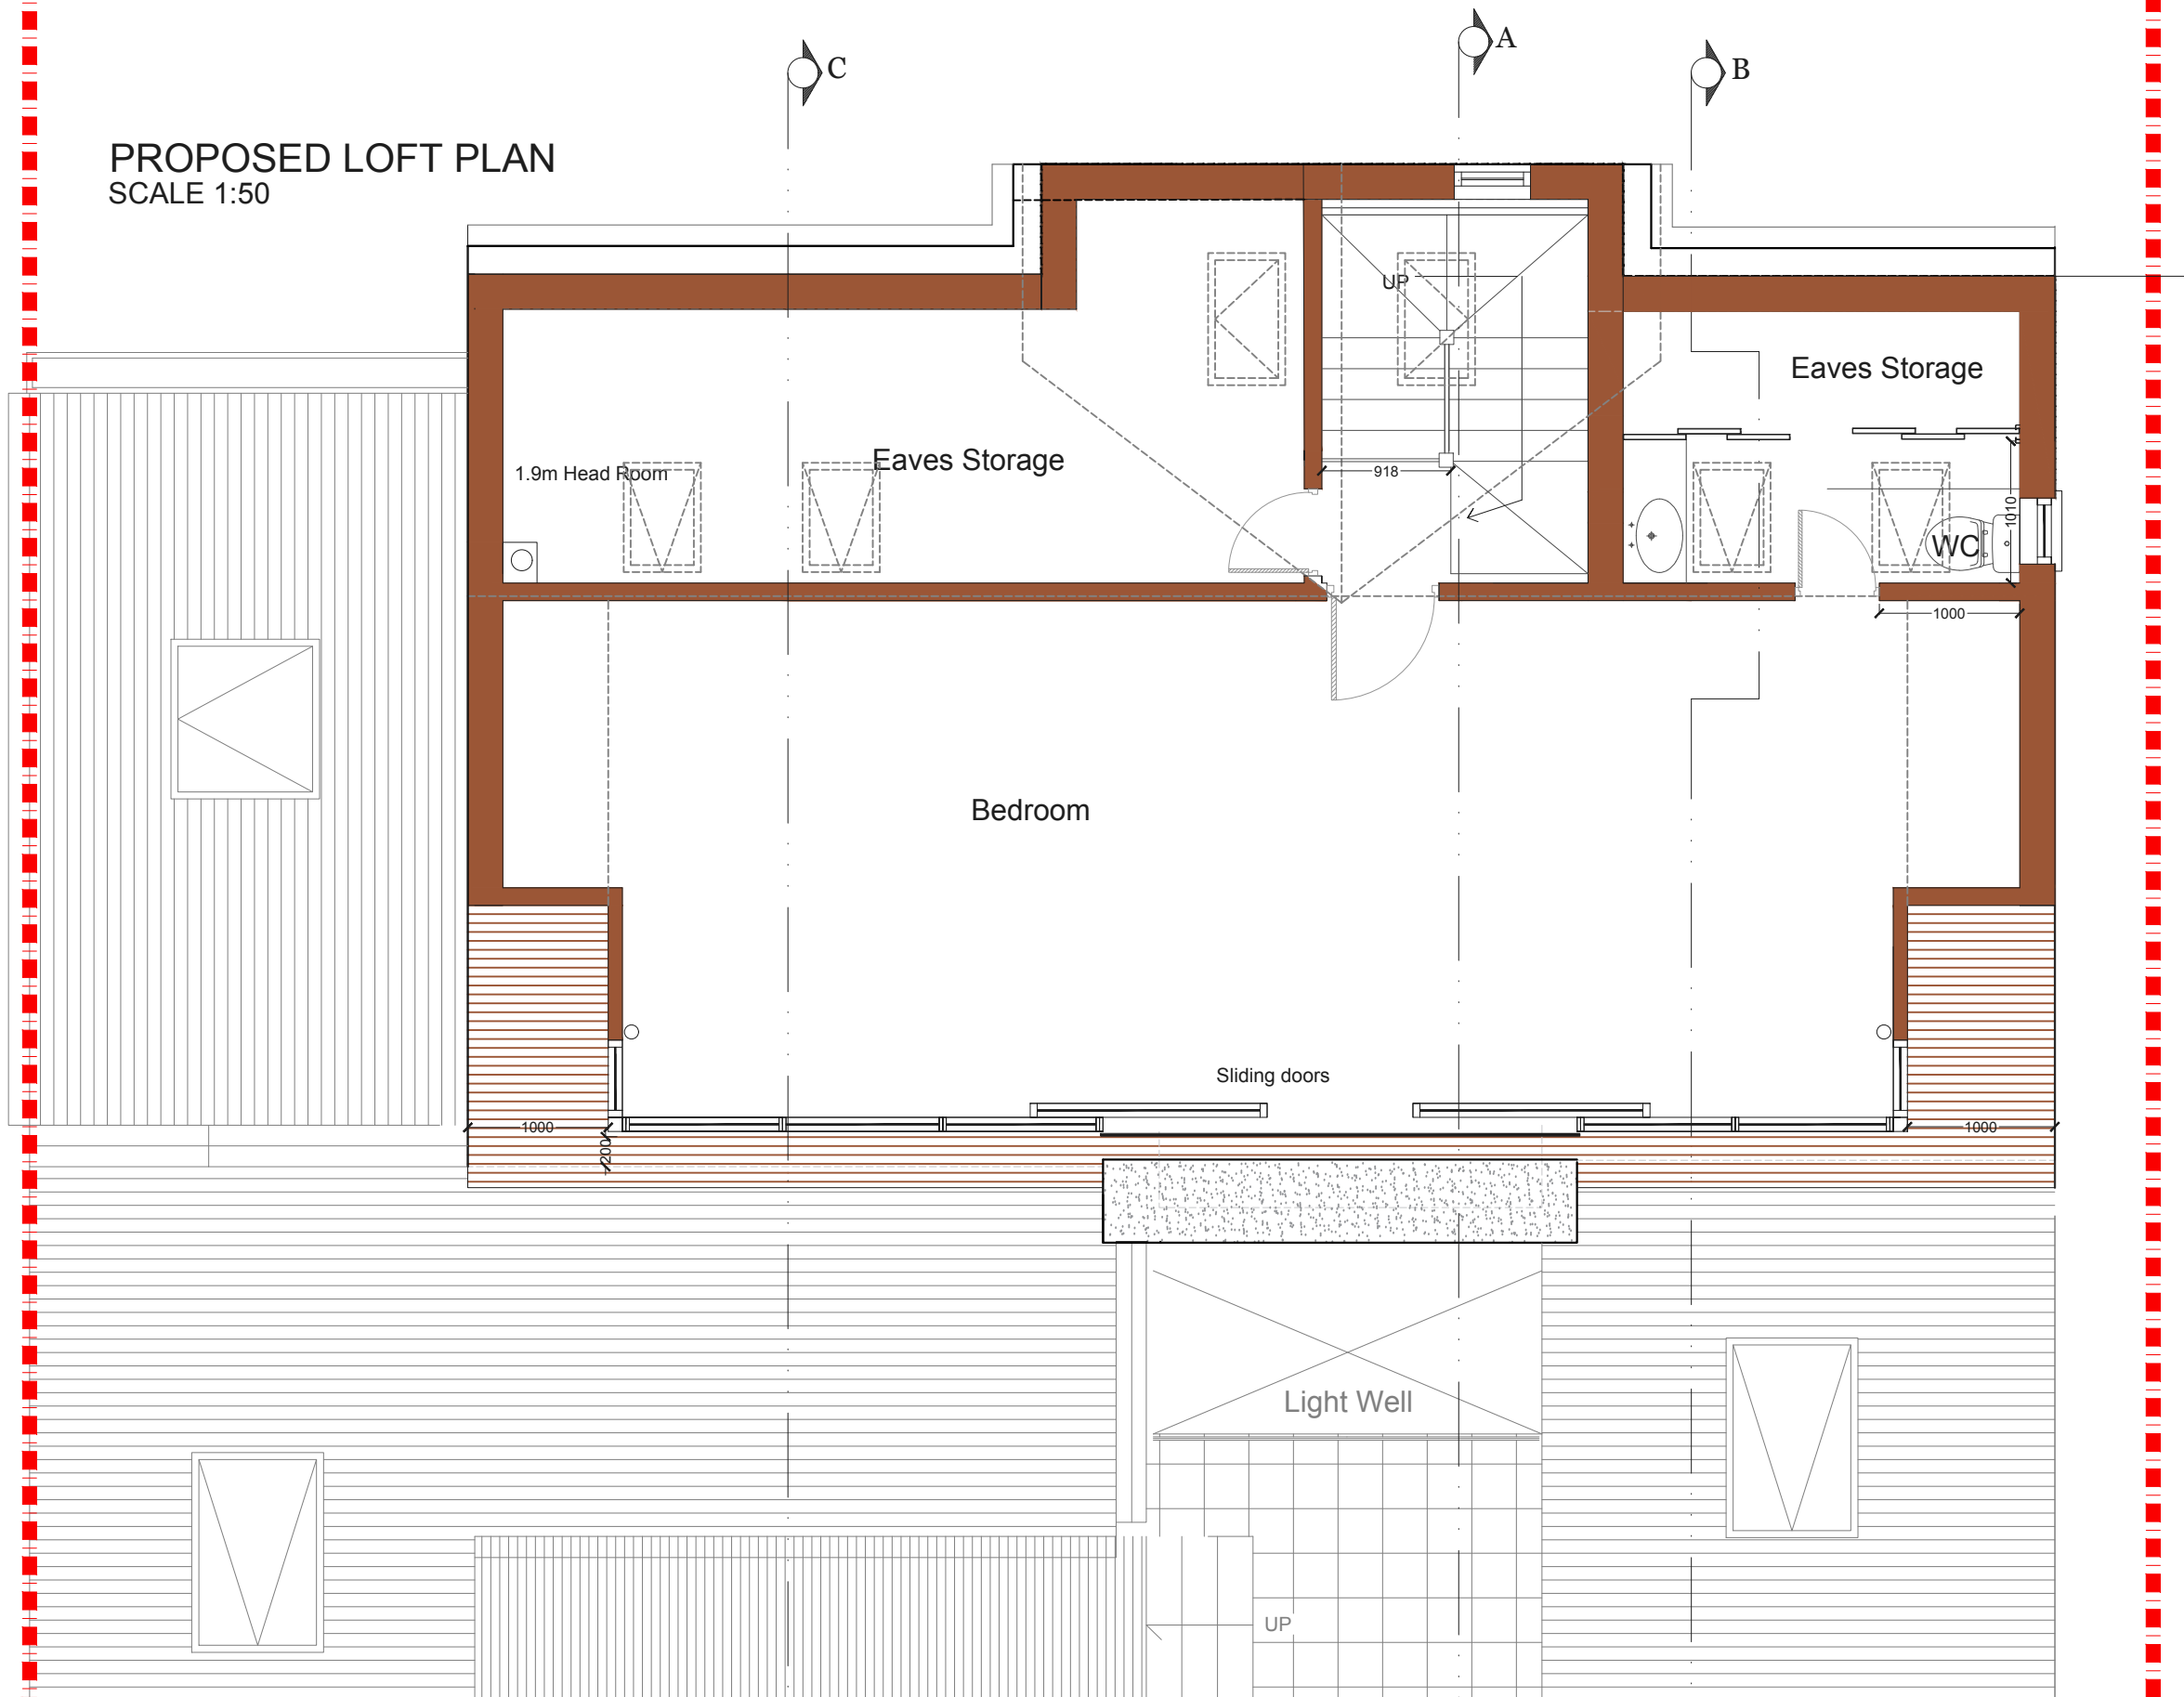

REV	DATE	NOTES

CLIENT	R & CB
--------	-------------------


PROJECT	DORA ROAD SW19
DRAWING TITLE	PROPOSED LOFT FLOOR PLAN

SCALE	1:50@A3	DRAWING NO.	P - 1
DATE	20-11-18	DRAWN	SD
<p>Meters @ 1:50@ A3</p>			

designteam

342 Clapham Road
London
SW9 9AJ

Tel: 0207 242 5353
hello@designteam.co.uk
www.designteam.co.uk

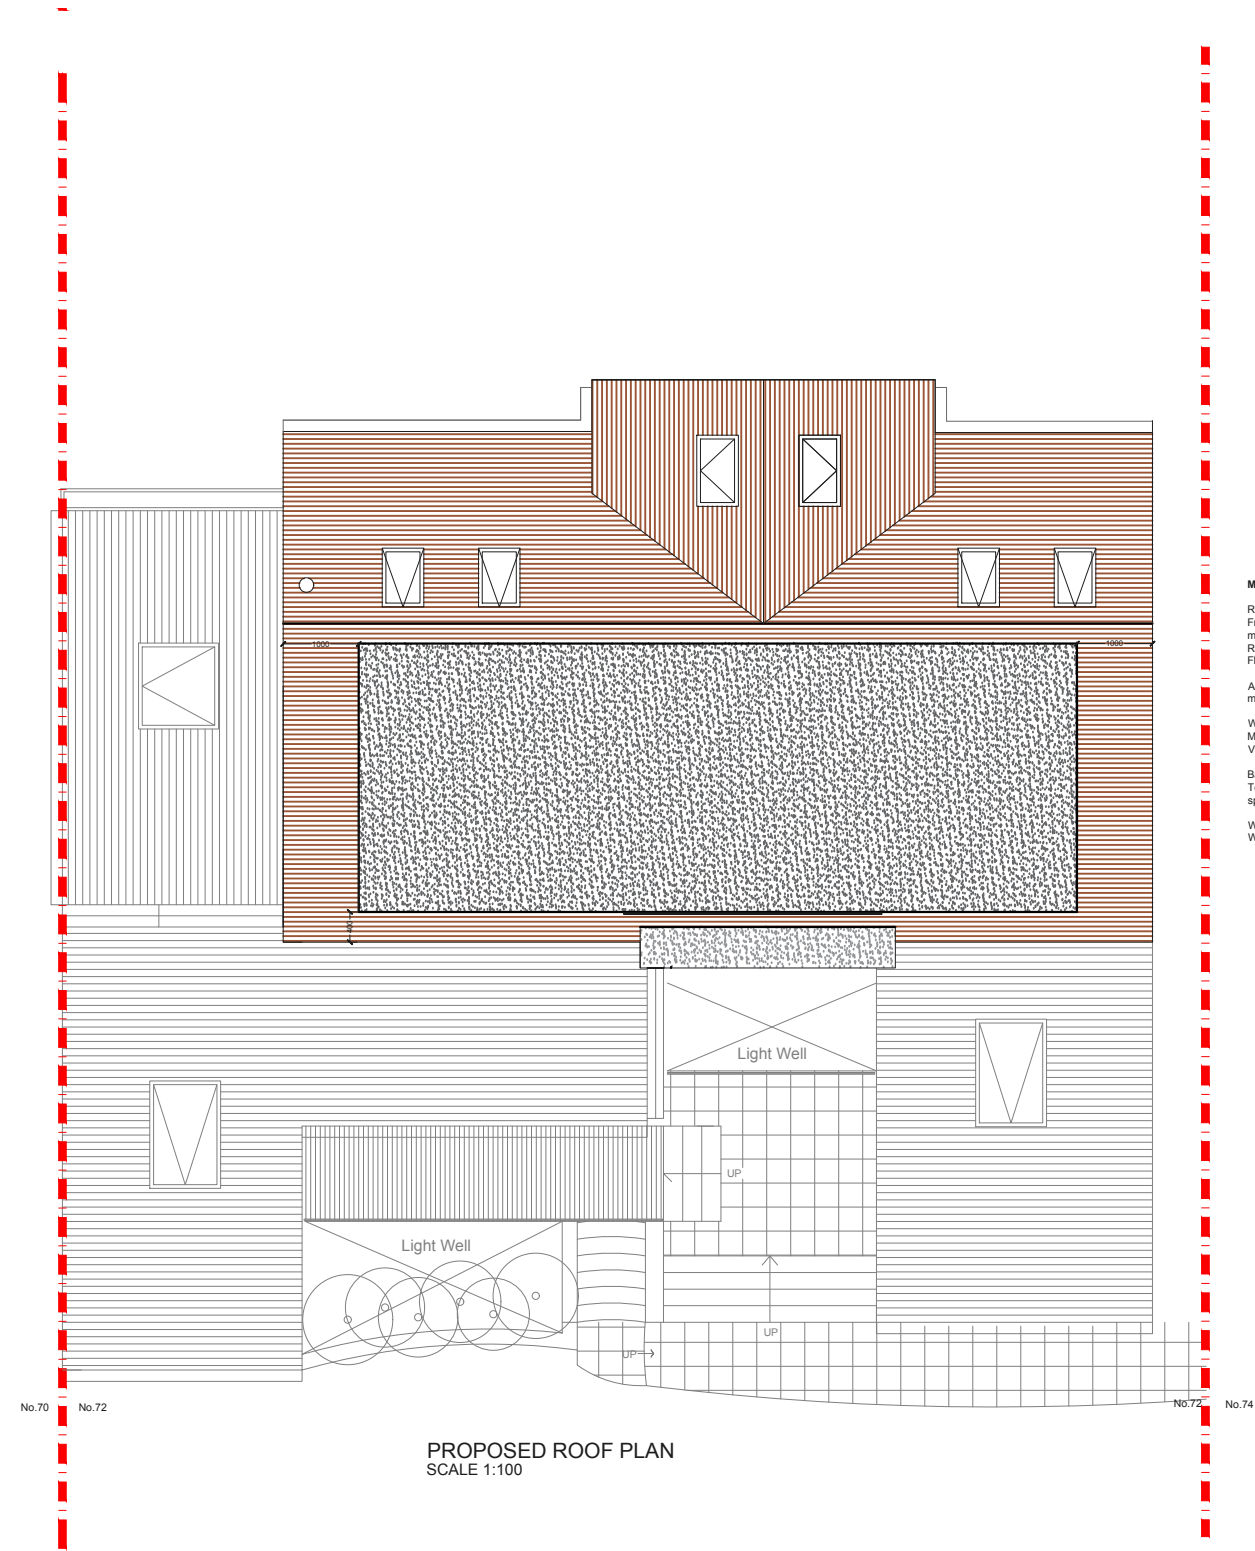

Materials:

Roof:
 Front pitch roof to have Redland 49 tiles to match existing.
 Rear pitch to be finished in Zinc.
 Flat roof of the dormer to be finished in Zinc.

All gutters and down pipes to be uPVC to match existing.

Windows:
 Metal frame with a powdered coated finish.
 Velux Skylights.

Balustrade:
 Toughened safety glass, subject to suppliers specification.

Walls:
 White render to match existing.

PROPOSED ROOF PLAN
 SCALE 1:100




			CLIENT	R & CB	PROJECT	DORA ROAD SW19	SCALE	1:100@A3	DRAWING NO.	
							DATE	20-11-18	DRAWN	SD
									P - 2	
					DRAWING TITLE	PROPOSED ROOF PLAN	<p>Meters @ 1:100@ A3</p>			
REV	DATE	NOTES								

designteam

342 Clapham Road
 London
 SW9 9AJ


Tel: 0207 242 5353
 hello@designteam.co.uk
 www.designteam.co.uk

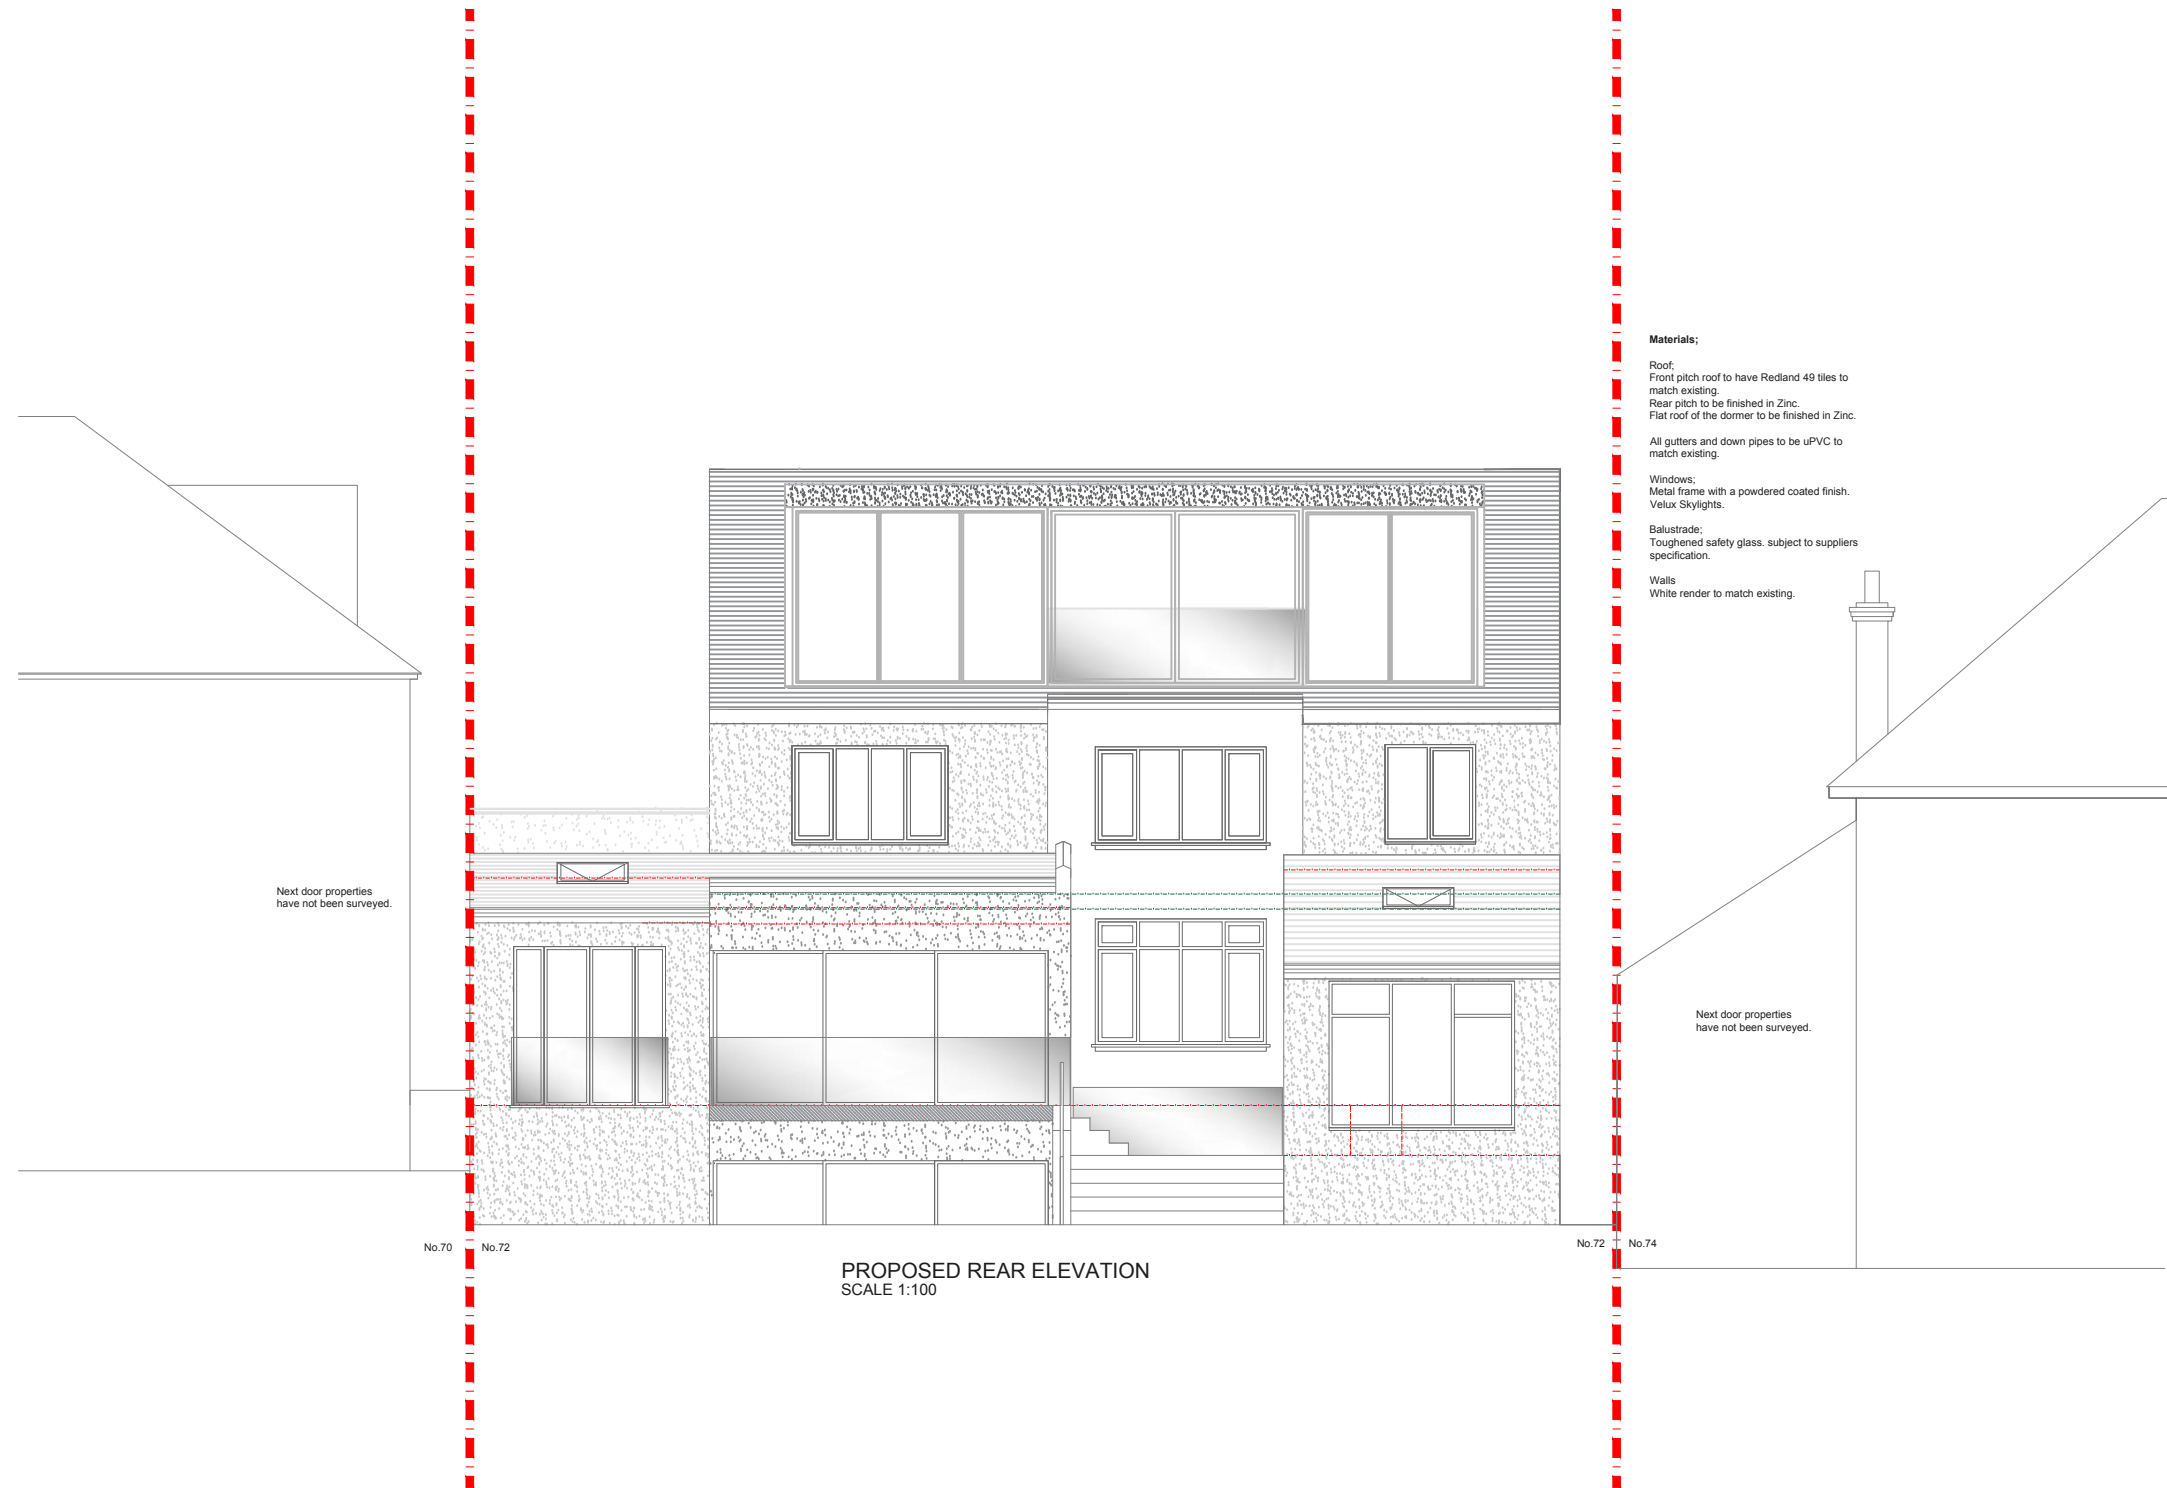

Materials:

- Roof:
Front pitch roof to have Redland 49 tiles to match existing.
Rear pitch to be finished in Zinc.
Flat roof of the dormer to be finished in Zinc.
- All gutters and down pipes to be uPVC to match existing.
- Windows:
Metal frame with a powdered coated finish.
Velux Skylights.
- Balustrade:
Toughened safety glass, subject to suppliers specification.
- Walls
White render to match existing.

PROPOSED REAR ELEVATION
SCALE 1:100

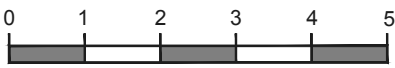			CLIENT	R & CB	PROJECT	DORA ROAD SW19		SCALE	1:100@A3	DRAWING NO.	P - 3
								DATE	20-11-18	DRAWN	SD
					DRAWING TITLE	PROPOSED REAR ELEVATION					
REV	DATE	NOTES						 Meters @ 1:100@ A3			

designteam

342 Clapham Road London SW9 9AJ
 Tel: 0207 242 5353
 hello@designteam.co.uk
 www.designteam.co.uk