

NOTES: All detailed measurements are approximate.
 NOTES: All measurements of neighbouring properties are approximate including garden levels and will be subject to Party Wall Matters.
 NOTES: All recessed beams assume that the floor thickness is 6 inches. This cannot be confirmed until the opening up work during the build phase.



PROPOSED GROUND FLOOR PLAN
 SCALE 1:50

			CLIENT	SR	PROJECT	DALYELL ROAD SW9		SCALE	1:50@A3	DRAWING NO.	REV.
								DATE	17-04-18	DRAWN	DA
										P - 1	
REV	DATE	NOTES	DRAWING TITLE			PROPOSED GROUND FLOOR PLAN			<p>Meters @ 1:50@ A3</p>		
									<p> 342 Clapham Road London SW9 9AJ Tel: 0207 242 5353 hello@designteam.co.uk www.designteam.co.uk </p>		

NOTES: All detailed measurements are approximate.

NOTES: All measurements of neighbouring properties are approximate including garden levels and will be subject to Party Wall Matters.

NOTES: All recessed beams assume that the floor thickness is 6 inches. This cannot be confirmed until the opening up work during the build phase.

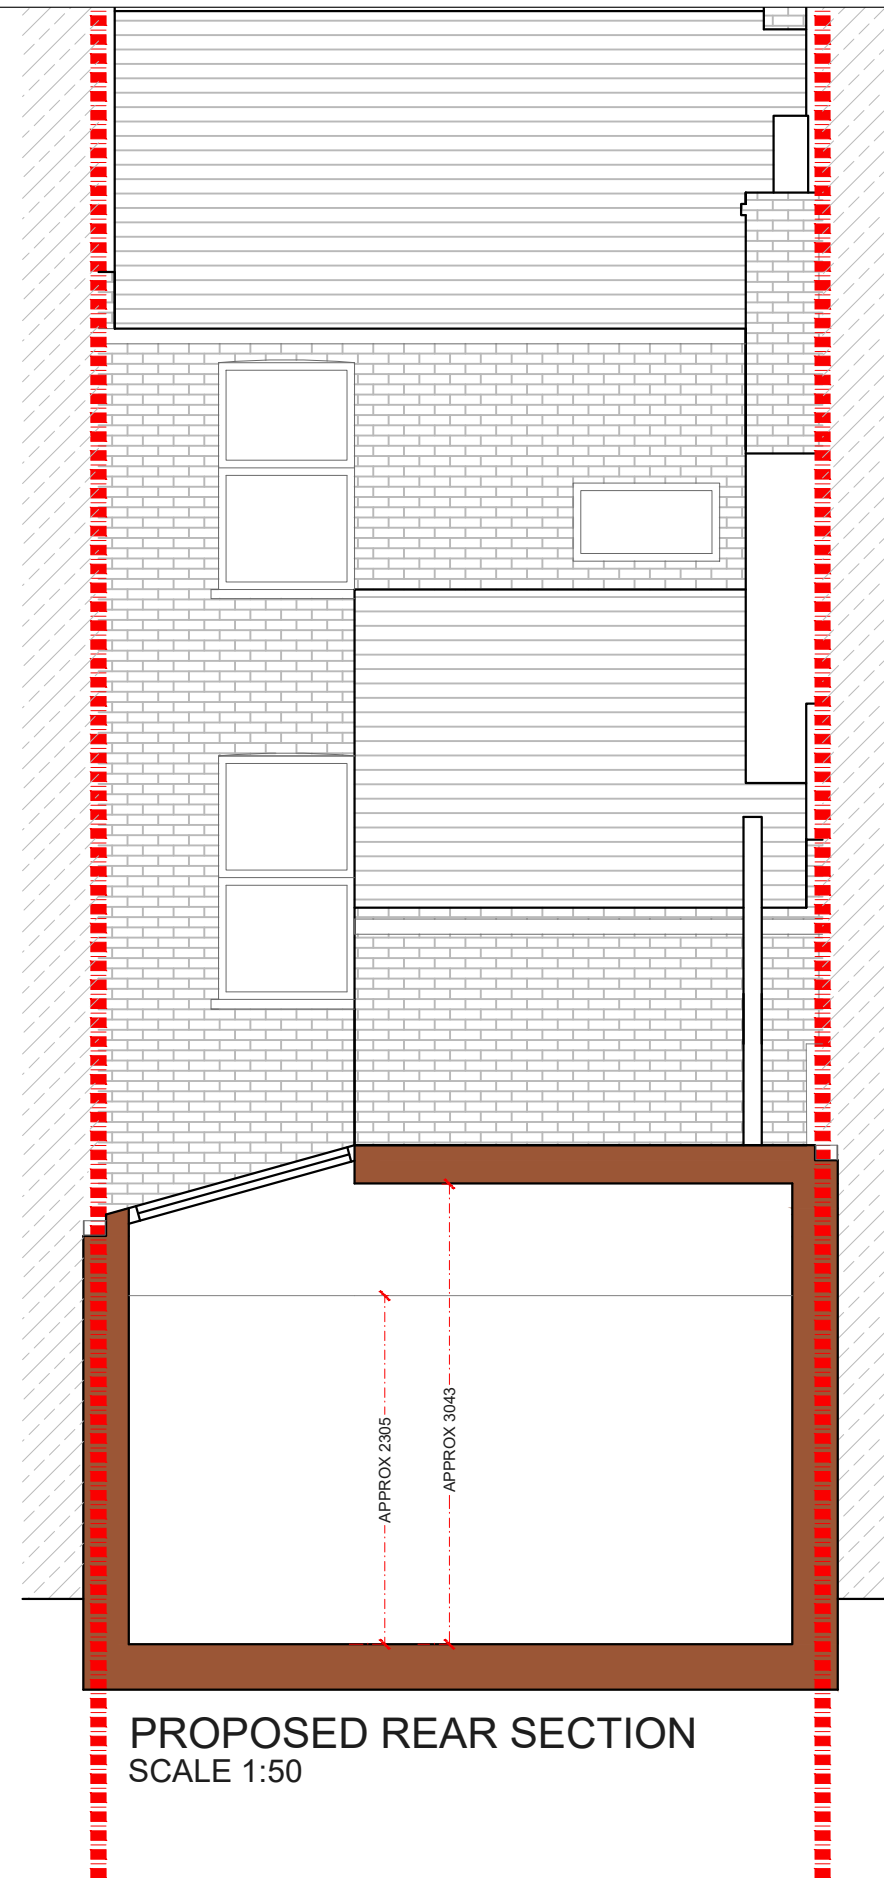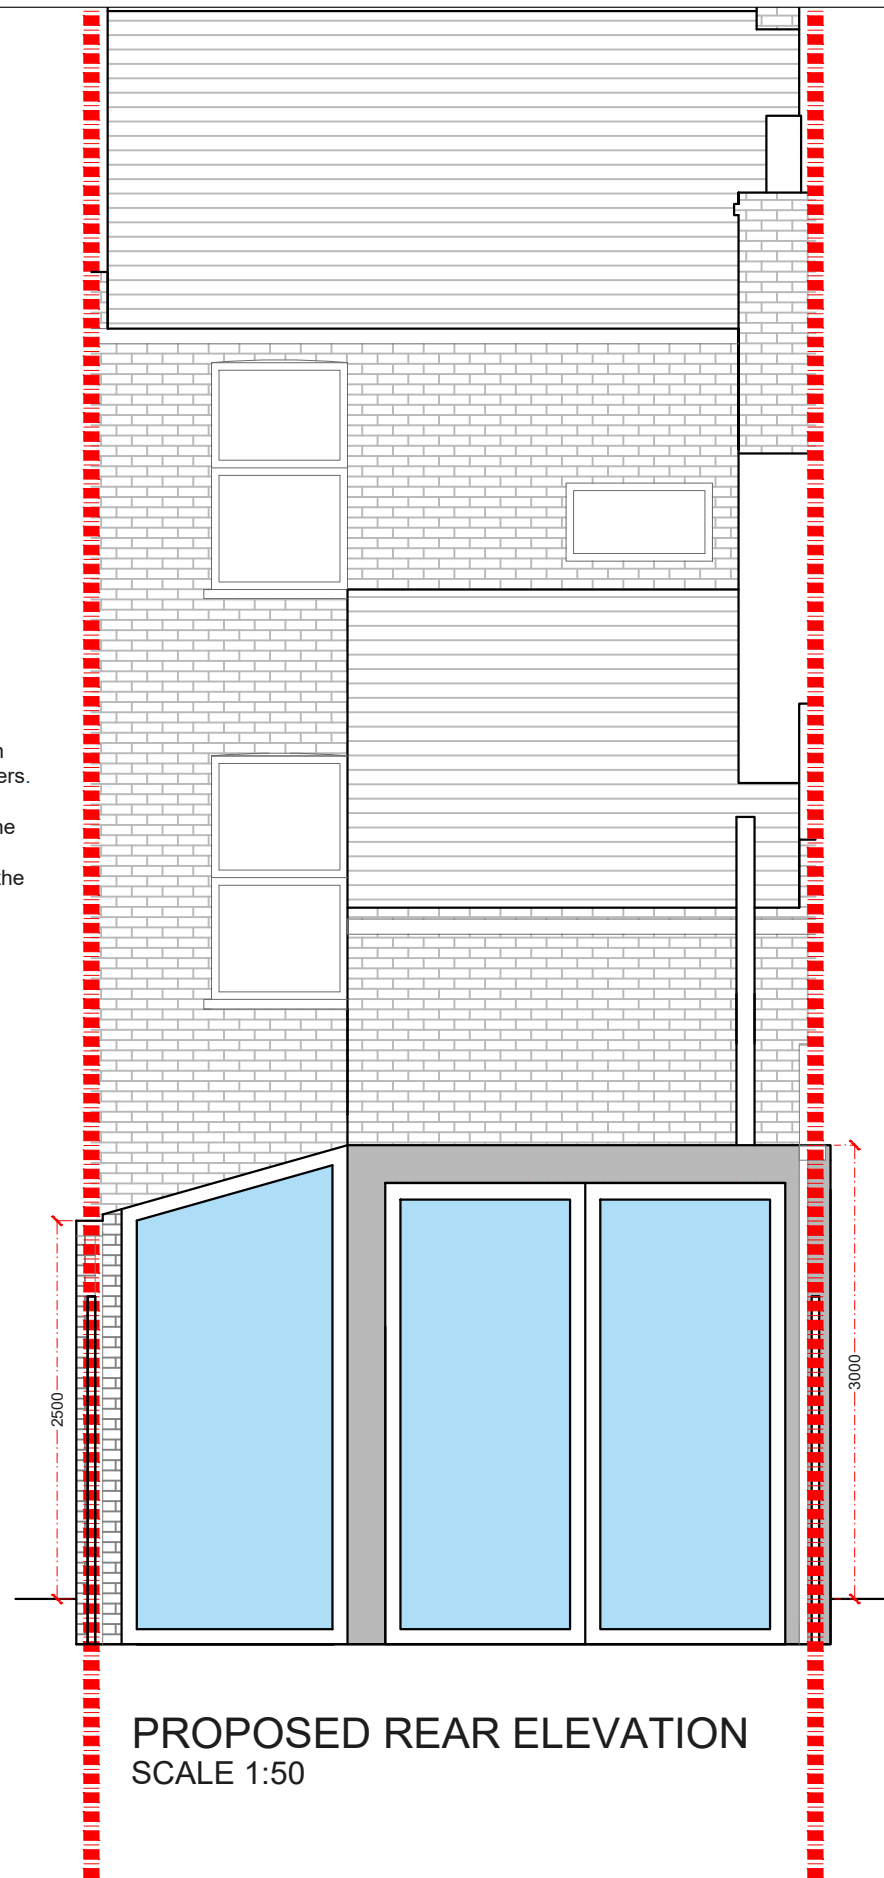


REV	DATE	NOTES

CLIENT	SR
--------	----

PROJECT	DALYELL ROAD SW9
DRAWING TITLE	PROPOSED REAR SECTION AND ELEVATION

SCALE	1:50@A3
DATE	17-04-18
DRAWN	DA

DRAWING NO.	P - 3
REV.	

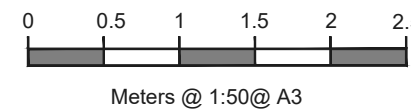

designteam
 342 Clapham Road London SW9 9AJ
 Tel: 0207 242 5353
 hello@designteam.co.uk
 www.designteam.co.uk