


PROPOSED GROUND FLOOR PLAN
SCALE 1:50

- NOTES: All detailed measurements are approximate.
- NOTES: All measurements of neighbouring properties are approximate including garden levels and will be subject to Party Wall Matters.
- NOTES: All recessed beams assume that the floor thickness is 6 inches. This cannot be confirmed until the opening up work during the build phase.
- NOTES: All proposed skylight sizes subject to final onsite measurements by chosen contractor.

REV.	DATE	NOTES


CLIENT	J & A P
--------	--------------------

PROJECT ADDRESS	DONALDSON ROAD SE18
DRAWING TITLE	PROPOSED GROUND FLOOR PLAN

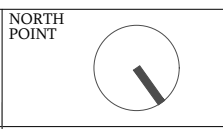


SCALE
1:50@A3
DATE
25-10-2018

DRAWN	DRAWING NO.	REVISION
NP	P - 1	

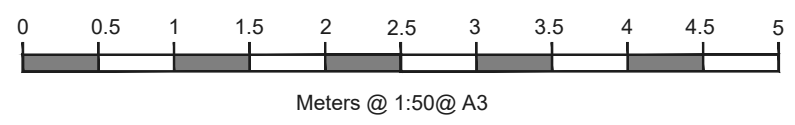


designteam
342 Clapham Road
London
SW9 9AJ
Tel: 0207 242 5353
hello@designteam.co.uk
www.designteam.co.uk

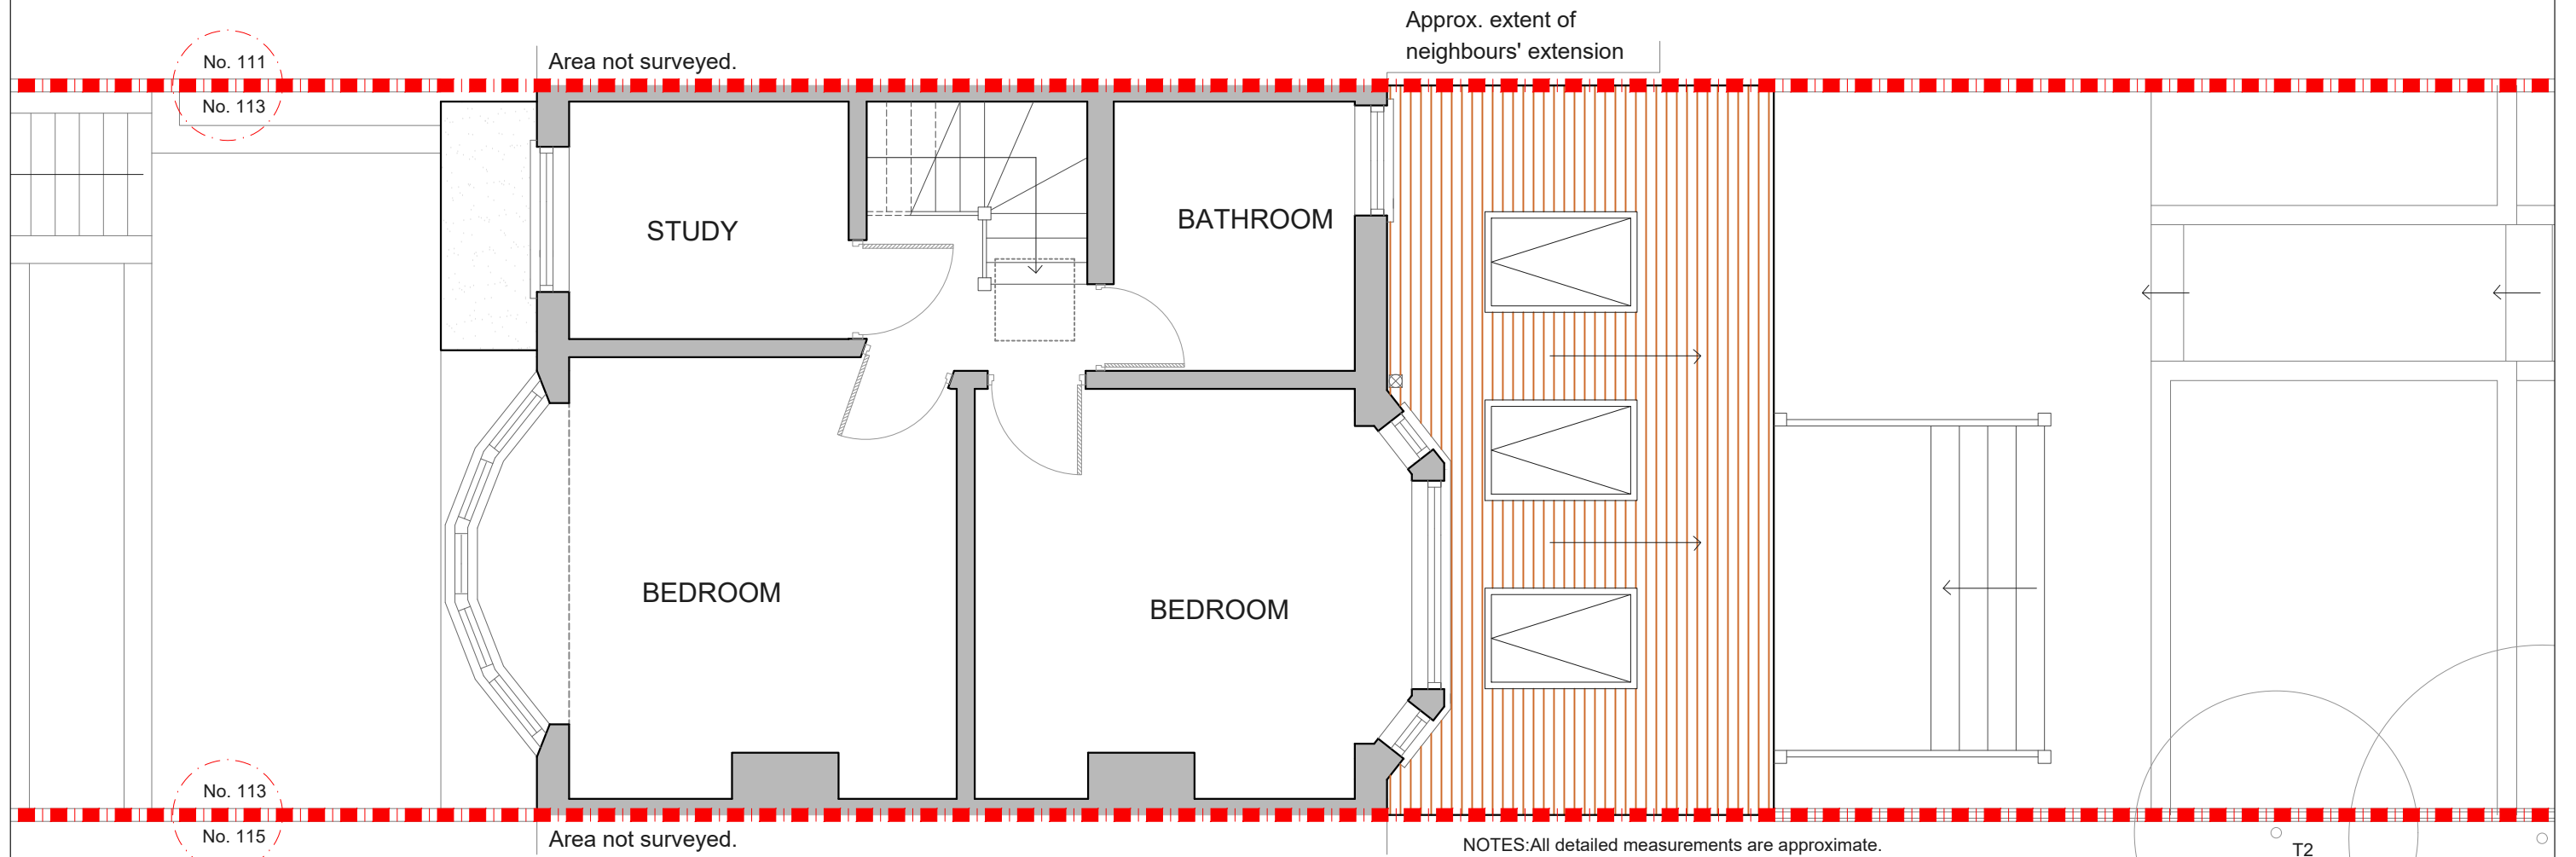

PROPOSED FIRST FLOOR PLAN
SCALE 1:50

- NOTES: All detailed measurements are approximate.
- NOTES: All measurements of neighbouring properties are approximate including garden levels and will be subject to Party Wall Matters.
- NOTES: All recessed beams assume that the floor thickness is 6 inches. This cannot be confirmed until the opening up work during the build phase.
- NOTES: All proposed skylight sizes subject to final onsite measurements by chosen contractor.

REV.	DATE	NOTES	CLIENT	PROJECT ADDRESS	NORTH POINT	SCALE	DRAWN	DRAWING NO.	REVISION
			J & A P	DONALDSON ROAD SE18		1:50@A3	NP	P - 2	
				DRAWING TITLE	<p>Meters @ 1:50@ A3</p>				
				PROPOSED FIRST FLOOR PLAN			<p>342 Clapham Road London SW9 9AJ Tel: 0207 242 5353 hello@designteam.co.uk www.designteam.co.uk</p>		

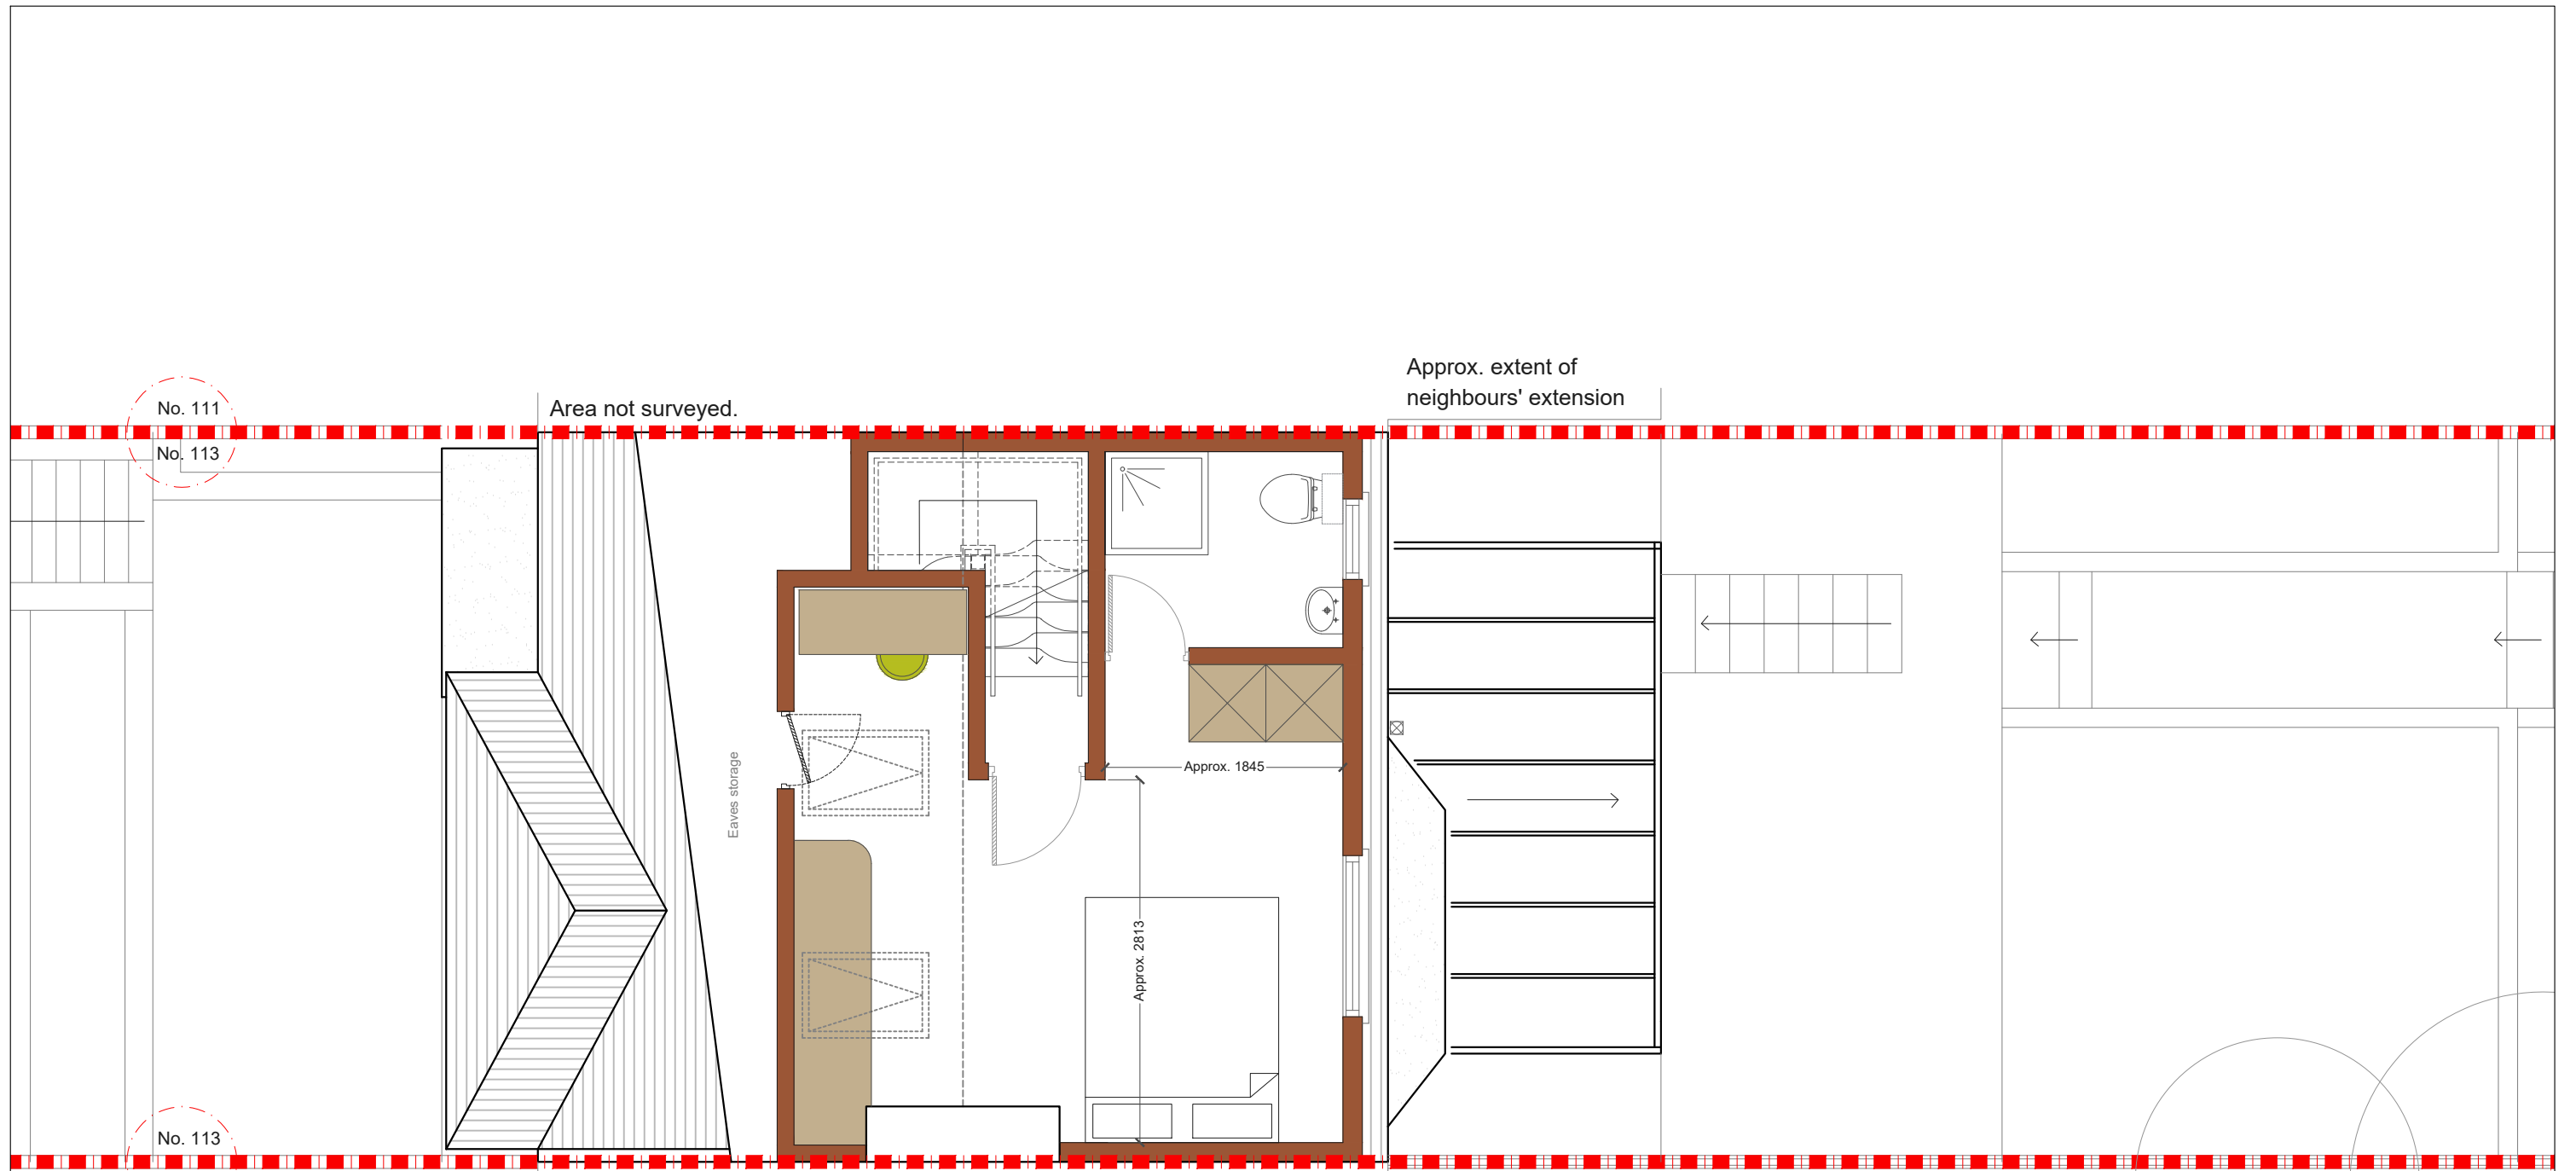


PROPOSED LOFT FLOOR PLAN
SCALE 1:50

NOTES: All detailed measurements are approximate.

NOTES: All measurements of neighbouring properties are approximate including garden levels and will be subject to Party Wall Matters.

NOTES: All recessed beams assume that the floor thickness is 6 inches. This cannot be confirmed until the opening up work during the build phase.


NOTES: All proposed skylight sizes subject to final onsite measurements by chosen contractor.

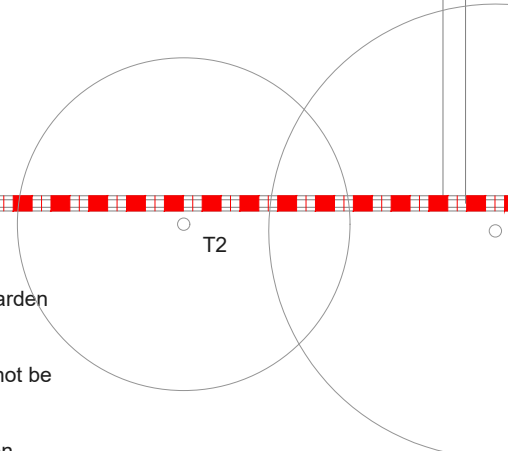

REV.	DATE	NOTES

CLIENT
J & A P

PROJECT ADDRESS
DONALDSON ROAD SE18
DRAWING TITLE
PROPOSED LOFT FLOOR PLAN

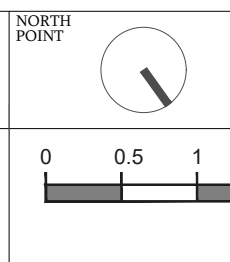

SCALE	DRAWN	DRAWING NO.	REVISION
1:50@A3	NP	P - 2	
DATE			
25-10-2018			

designteam

342 Clapham Road
London
SW9 9AJ

Tel: 0207 242 5353
hello@designteam.co.uk
www.designteam.co.uk