


No. 10
No. 8

No. 8
No. 6

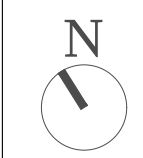

REV	DATE	NOTES

CLIENT	L & M A
PROJECT	GLENARM ROAD E5
DRAWING TITLE	PROPOSED GROUND FLOOR PLAN


SCALE	1:50@A3
DATE	13-02-18
DRAWN	SD

DRAWING NO.	P - 1
REV.	

0 0.5 1 1.5 2 2.5
Meters @ 1:50@ A3

designteam

342 Clapham Road London SW9 9AJ
Tel: 0207 242 5353
hello@designteam.co.uk
www.designteam.co.uk

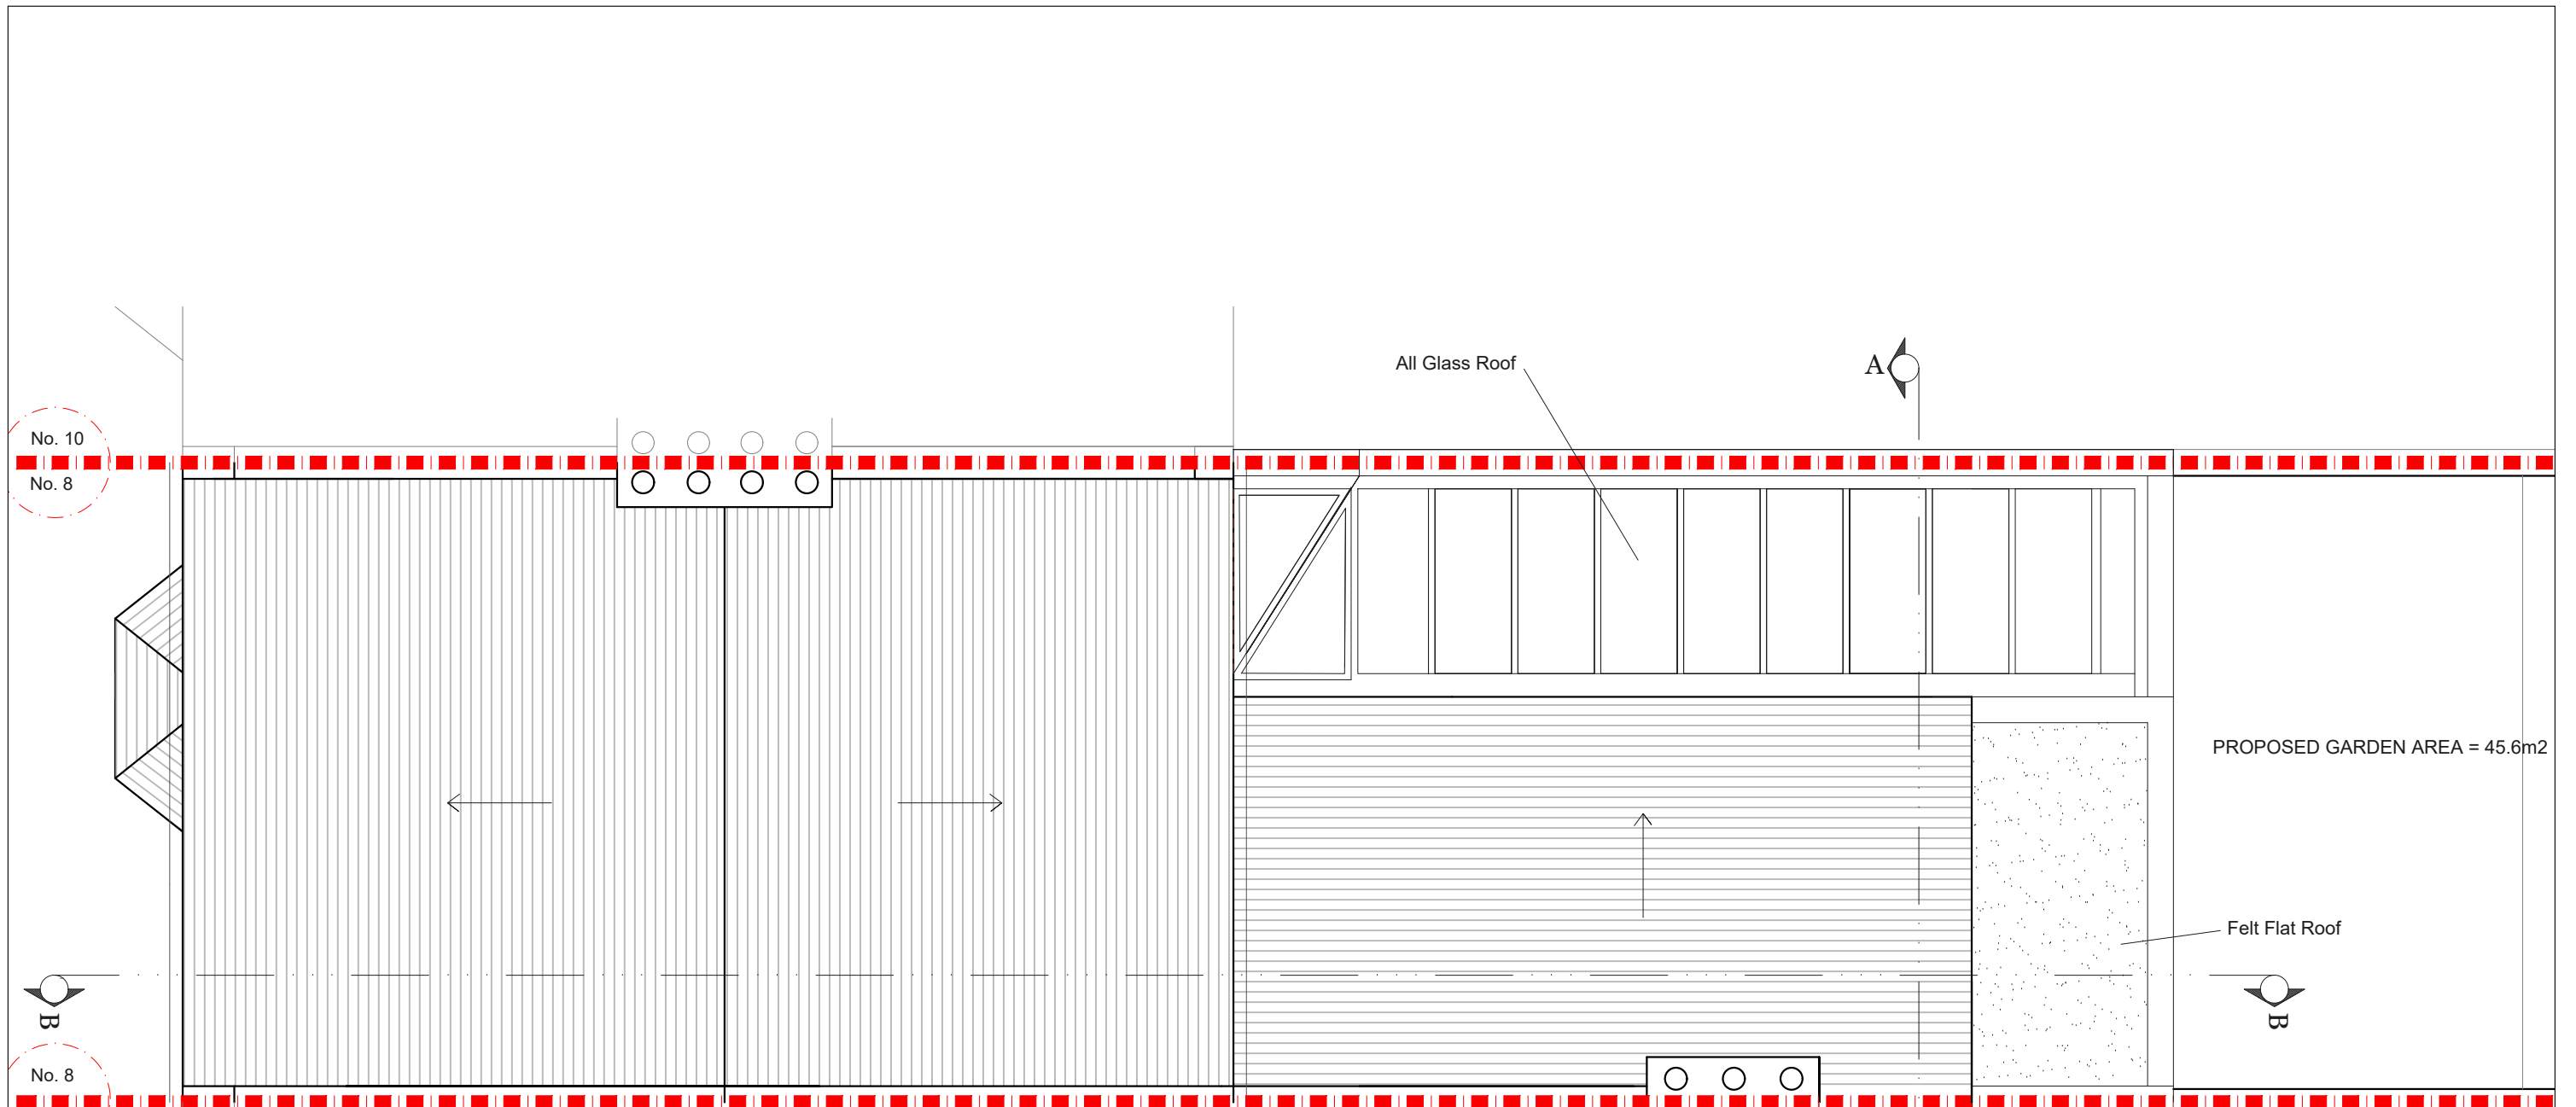

PROPOSED ROOF PLAN
SCALE 1:50


NOTES: All detailed measurements are approximate.

NOTES: All measurements of neighbouring properties are approximate including garden levels and will be subject to Party Wall Matters.

NOTES: All recessed beams assume that the floor thickness is 6 inches. This cannot be confirmed until the opening up work during the build phase.




			CLIENT	L & M A		PROJECT	GLENARM ROAD E5		SCALE	1:50@A3	DRAWING NO.	REV.
								DATE	13-02-18	DRAWN	SD	P - 2
						DRAWING TITLE	PROPOSED ROOF PLAN					
REV	DATE	NOTES										

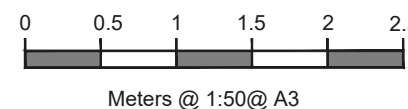


designteam

342 Clapham Road London SW9 9AJ
Tel: 0207 242 5353
hello@designteam.co.uk
www.designteam.co.uk

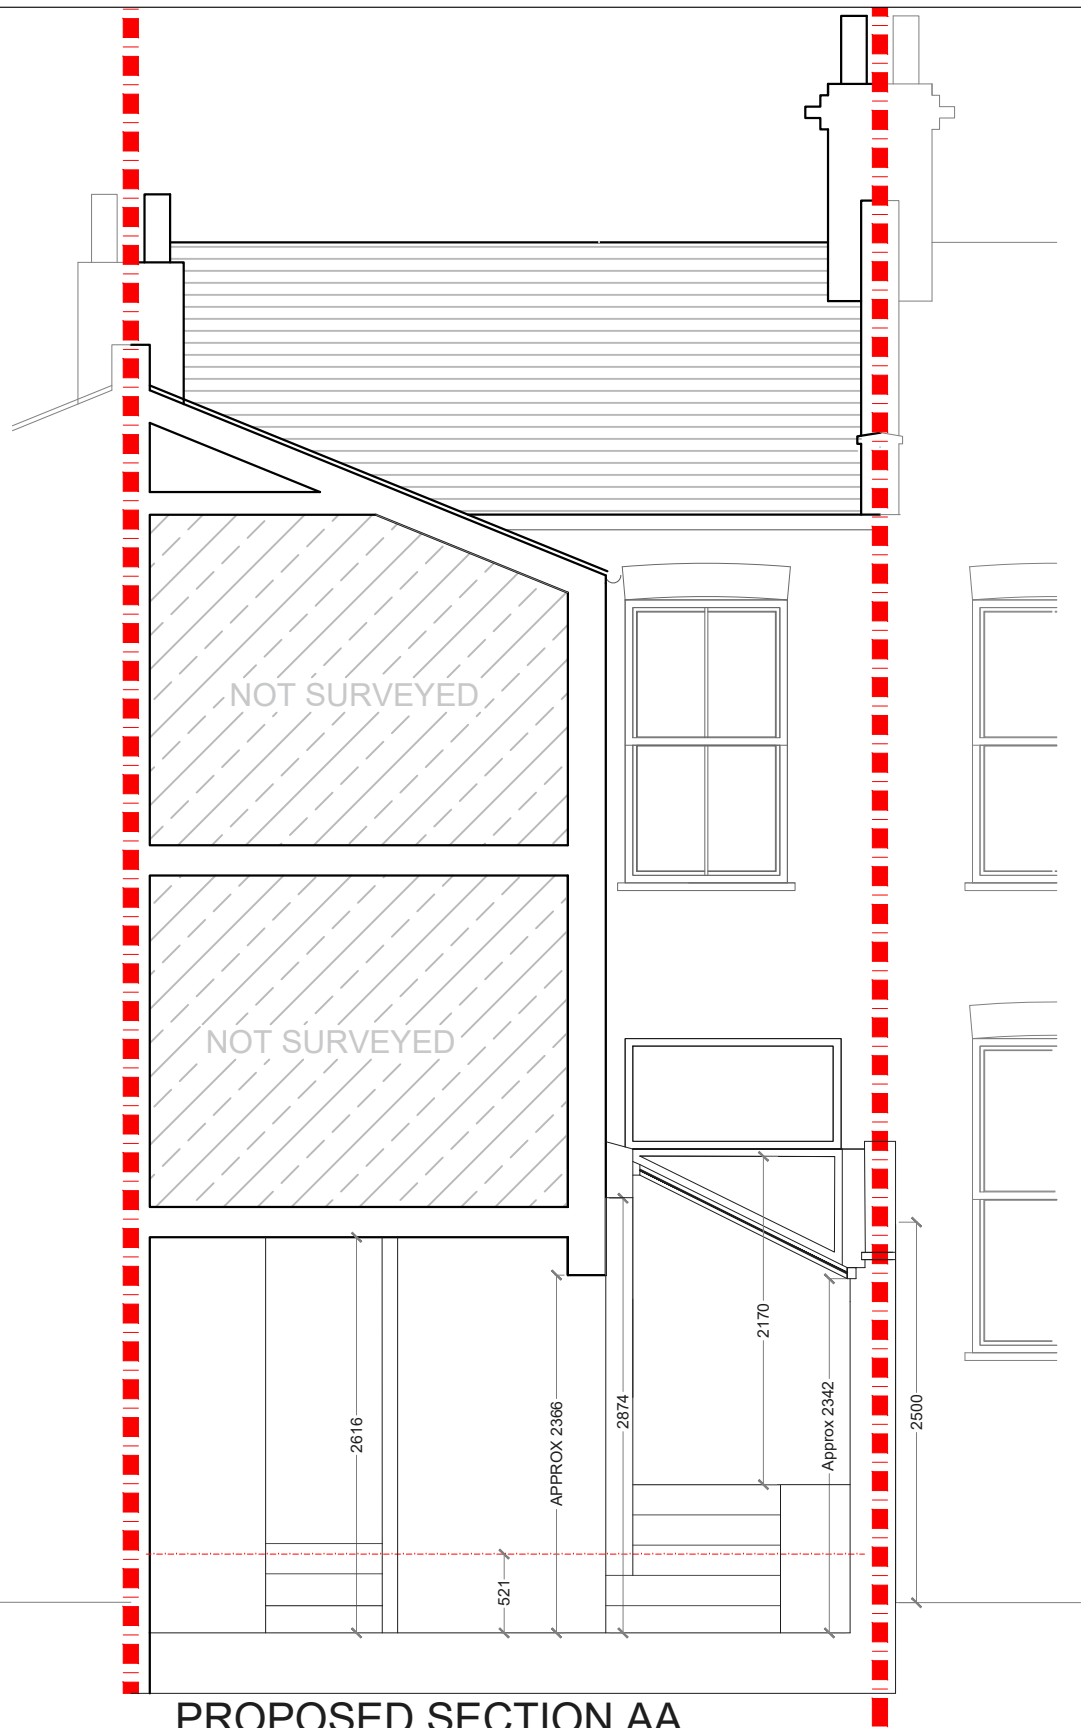

PROPOSED SECTION AA
SCALE 1:50

NOTES: All detailed measurements are approximate.

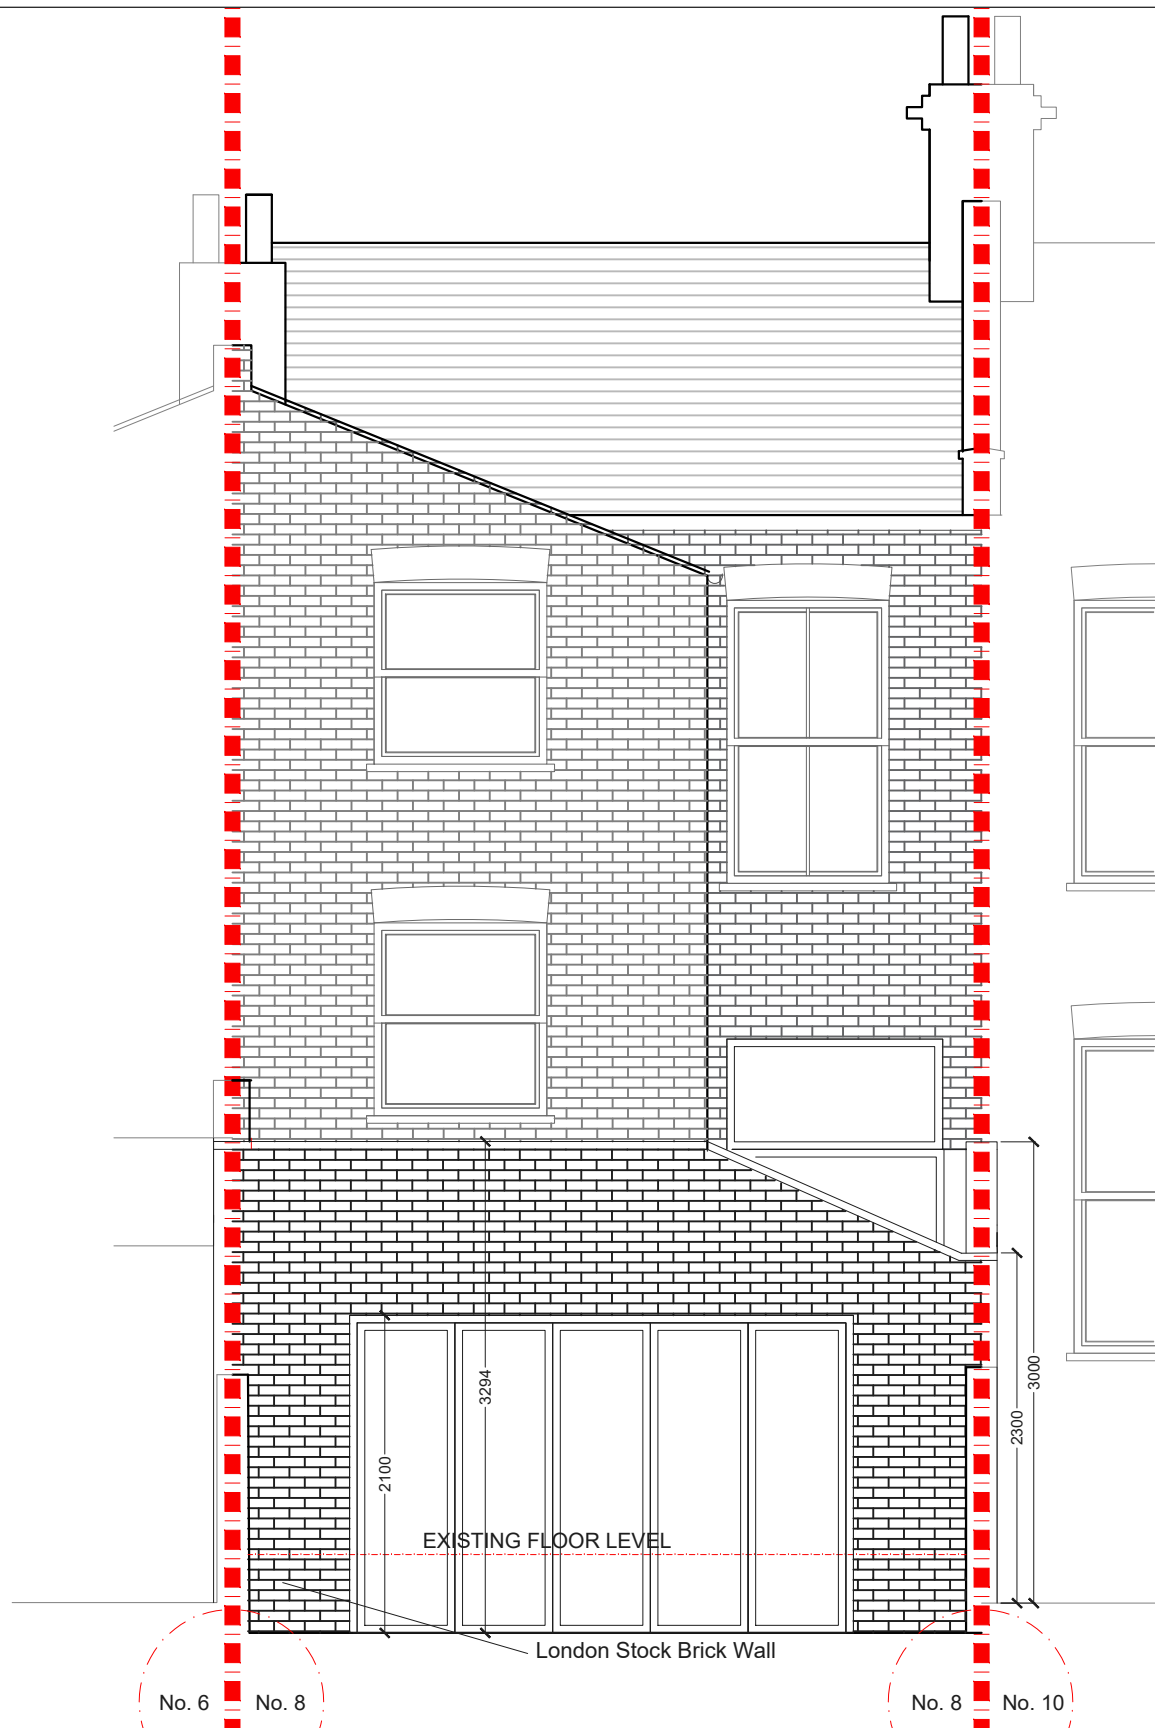


PROPOSED REAR ELEVATION
SCALE 1:50

NOTES: All detailed measurements are approximate.

NOTES: All measurements of neighbouring properties are approximate including garden levels and will be subject to Party Wall Matter.

NOTES: All recessed beams assume that the floor thickness is 6 inches. This cannot be confirmed until the opening up work during the build phase.



			CLIENT	L & M A		PROJECT	GLENARM ROAD E5		SCALE	1:50@A3	DRAWING NO.	REV.	 <p>342 Clapham Road London SW9 9AJ Tel: 0207 242 5353 hello@designteam.co.uk www.designteam.co.uk</p>	
						DRAWING TITLE	PROPOSED REAR ELEVATION AND SECTION AA		DATE	13-02-18	DRAWN	SD		P - 3
REV	DATE	NOTES							