


NOTE: All detailed measurements are approximate.
 NOTE: All recessed beams assume that the floor thickness is 6 inches. This cannot be confirmed until the opening up work during the build phase.

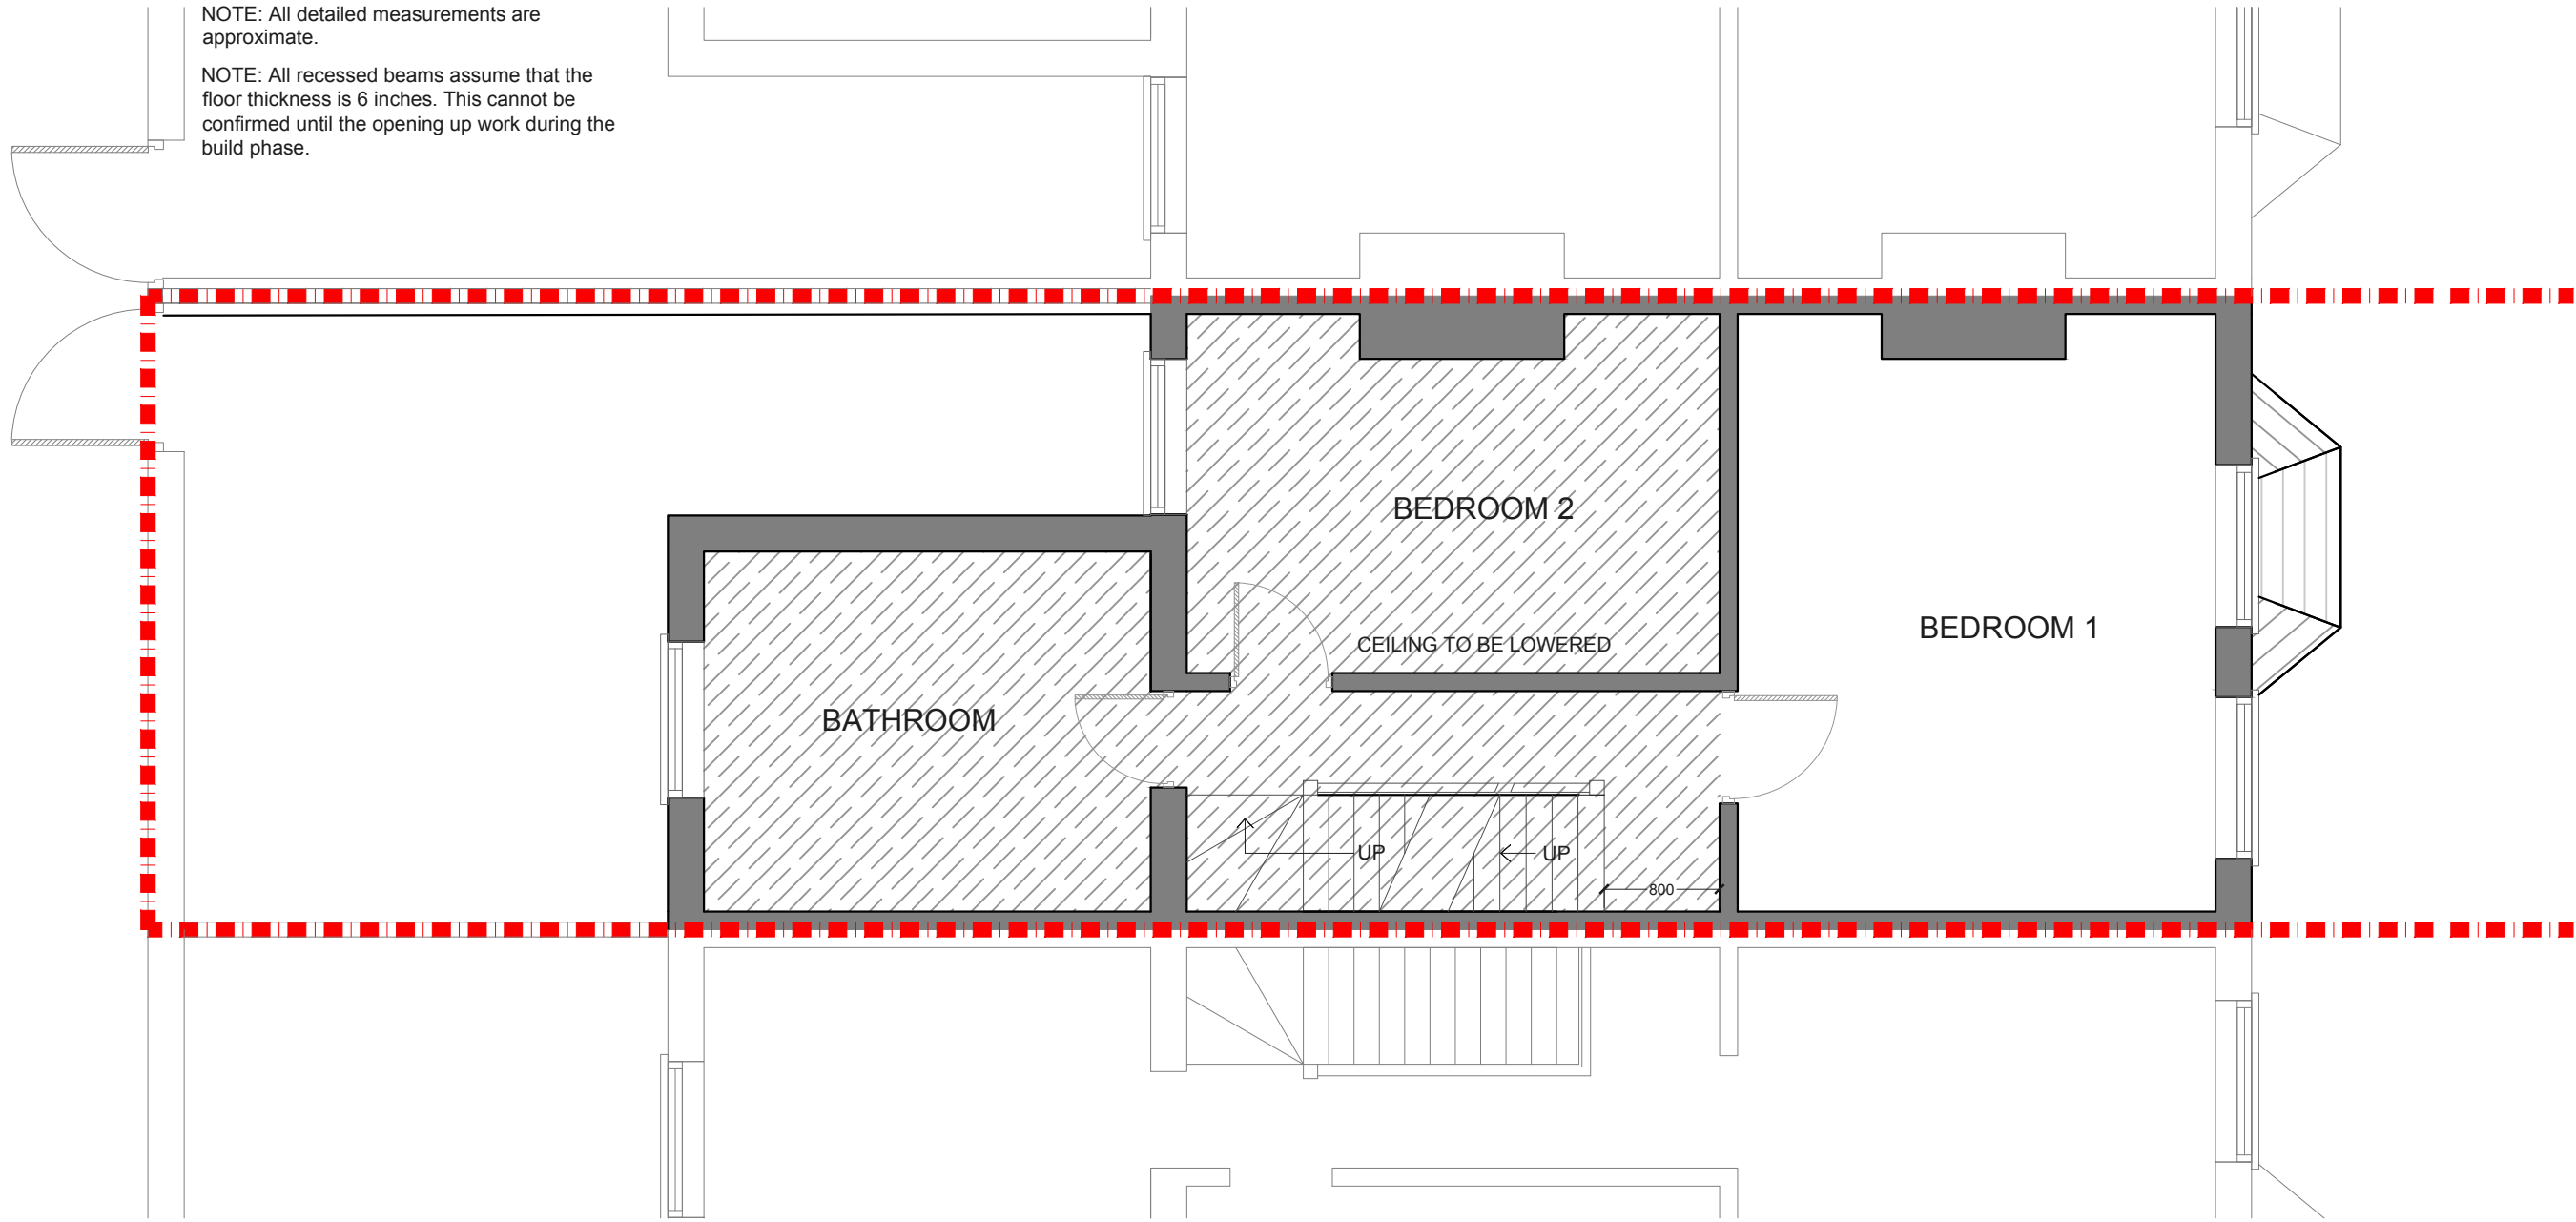


PROPOSED FIRST FLOOR PLAN
 SCALE 1:50

			CLIENT	MP	PROJECT	GRENA ROAD, TW9			SCALE	1:50@A3	DRAWING NO.	REV.			
								DATE	21-06-17	DRAWN	SH	CHECKED	DA	P-01	
					DRAWING TITLE	PROPOSED FIRST FLOOR PLAN			<p>Meters @ 1:50@ A3</p>						
REV	DATE	NOTES	<small>DRAWINGS TO BE READ IN CONJUNCTION WITH THE RELEVANT DRAWING AND SPECIFICATION. FIGURED DIMENSIONS ONLY. DIMENSIONS SHOULD NOT BE RELIED UPON FOR THE PURPOSES OF ORDERING MATERIAL OR PLACING SUB-CONTRACTOR ORDERS. THIRD PARTIES TO TAKE THEIR OWN SITE MEASUREMENTS. IN THE EVENT THAT A CONTRACTOR OTHER THAN BUILD TEAM HOLBORN LIMITED IS APPOINTED TO EXECUTE THE WORKS, DESIGN TEAM ACCEPTS NO LIABILITY WHATSOEVER FOR THE SPECIFICATION, CALCULATION OR OTHER STRUCTURAL OR NON STRUCTURAL INFORMATION AS IT SO EXISTS PERTAINING TO THE PROPOSED WORKS. ALL DRAWINGS ARE SUBJECT TO ONSITE INSPECTION.</small>												

designteam
 342 Clapham Road
 London SW9 9AJ
 Tel: 0207 242 5353
 hello@designteam.co.uk
 www.designteam.co.uk


NOTE: All detailed measurements are approximate.
 NOTE: All recessed beams assume that the floor thickness is 6 inches. This cannot be confirmed until the opening up work during the build phase.

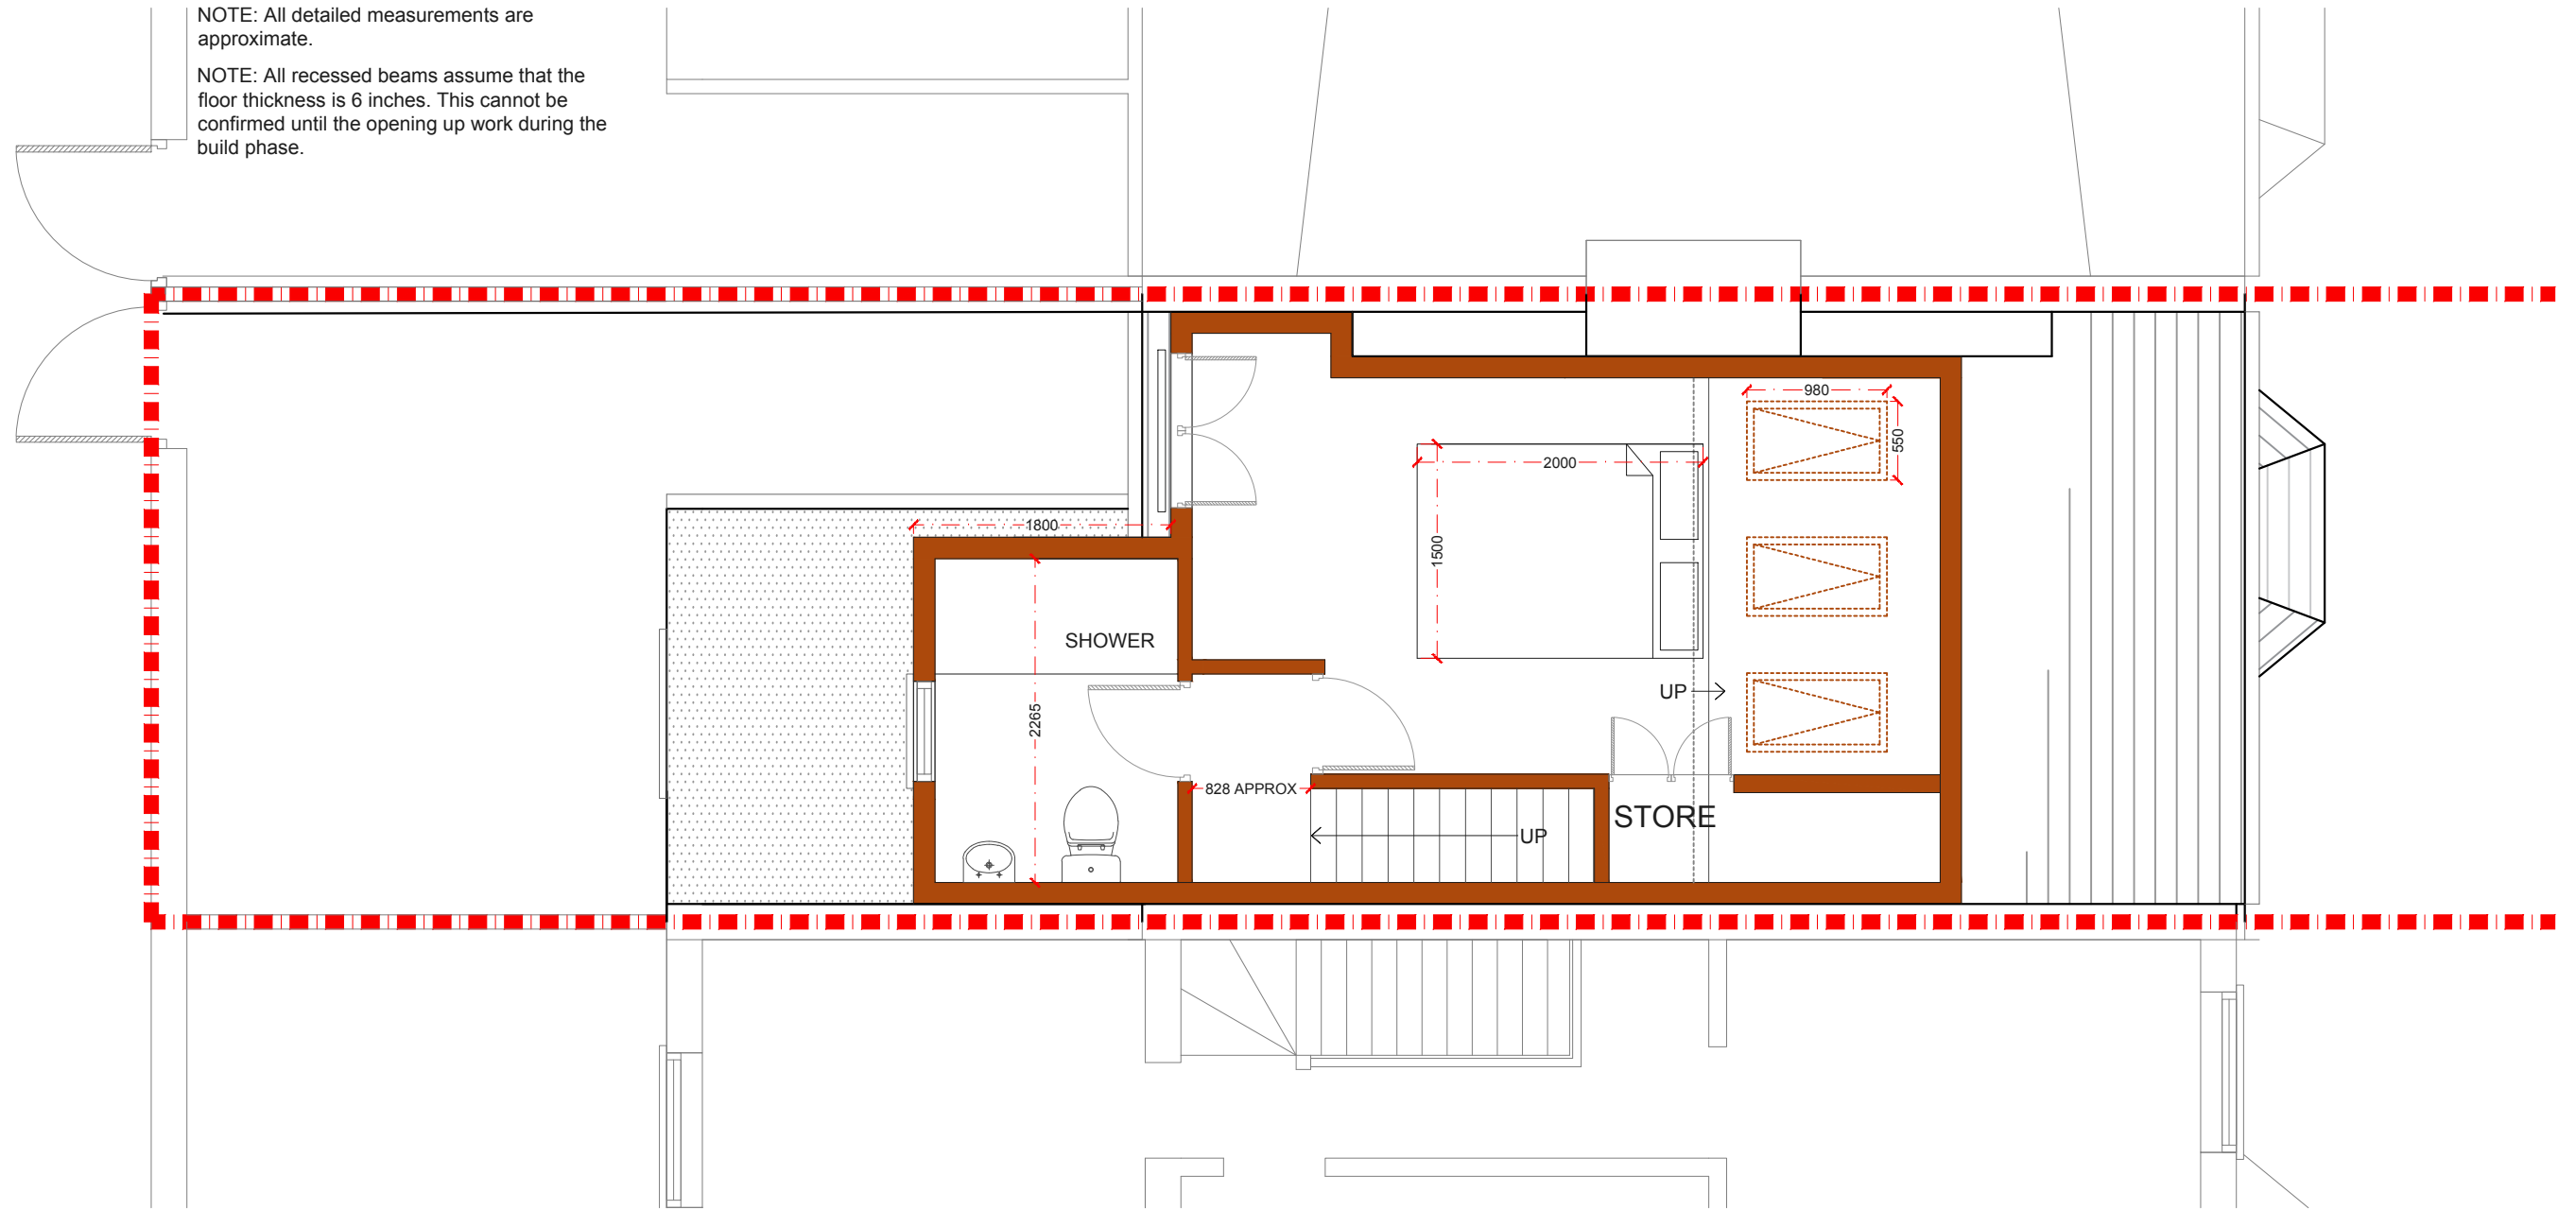

PROPOSED LOFT PLAN
 SCALE 1:50

REV_A	21.06.17	AMENDMENTS TO DESIGN	CLIENT	PROJECT	SCALE	DRAWING NO.	REV.	
			MP	GRENA ROAD, TW9	1:50@A3	P-02		
					DATE	DRAWN	CHECKED	
					21-06-17	SH	DA	
				DRAWING TITLE	0 0.5 1 1.5 2 2.5			
				PROPOSED LOFT FLOOR PLAN	Meters @ 1:50@ A3			
REV	DATE	NOTES	DRAWINGS TO BE READ IN CONJUNCTION WITH THE RELEVANT DRAWING AND SPECIFICATION. FIGURED DIMENSIONS ONLY. DIMENSIONS SHOULD NOT BE RELIED UPON FOR THE PURPOSES OF ORDERING MATERIAL OR PLACING SUB-CONTRACTOR ORDERS. THIRD PARTIES TO TAKE THEIR OWN SITE MEASUREMENTS. IN THE EVENT THAT A CONTRACTOR OTHER THAN BUILD TEAM HOLBORN LIMITED IS APPOINTED TO EXECUTE THE WORKS, DESIGN TEAM ACCEPTS NO LIABILITY WHATSOEVER FOR THE SPECIFICATION, CALCULATION OR OTHER STRUCTURAL OR NON STRUCTURAL INFORMATION AS IT SO EXISTS PERTAINING TO THE PROPOSED WORKS. ALL DRAWINGS ARE SUBJECT TO ONSITE INSPECTION.					<p>designteam</p> <p>342 Clapham Road London SW9 9AJ</p> <p>Tel: 0207 242 5353 hello@designteam.co.uk www.designteam.co.uk</p>


NOTE: All detailed measurements are approximate.

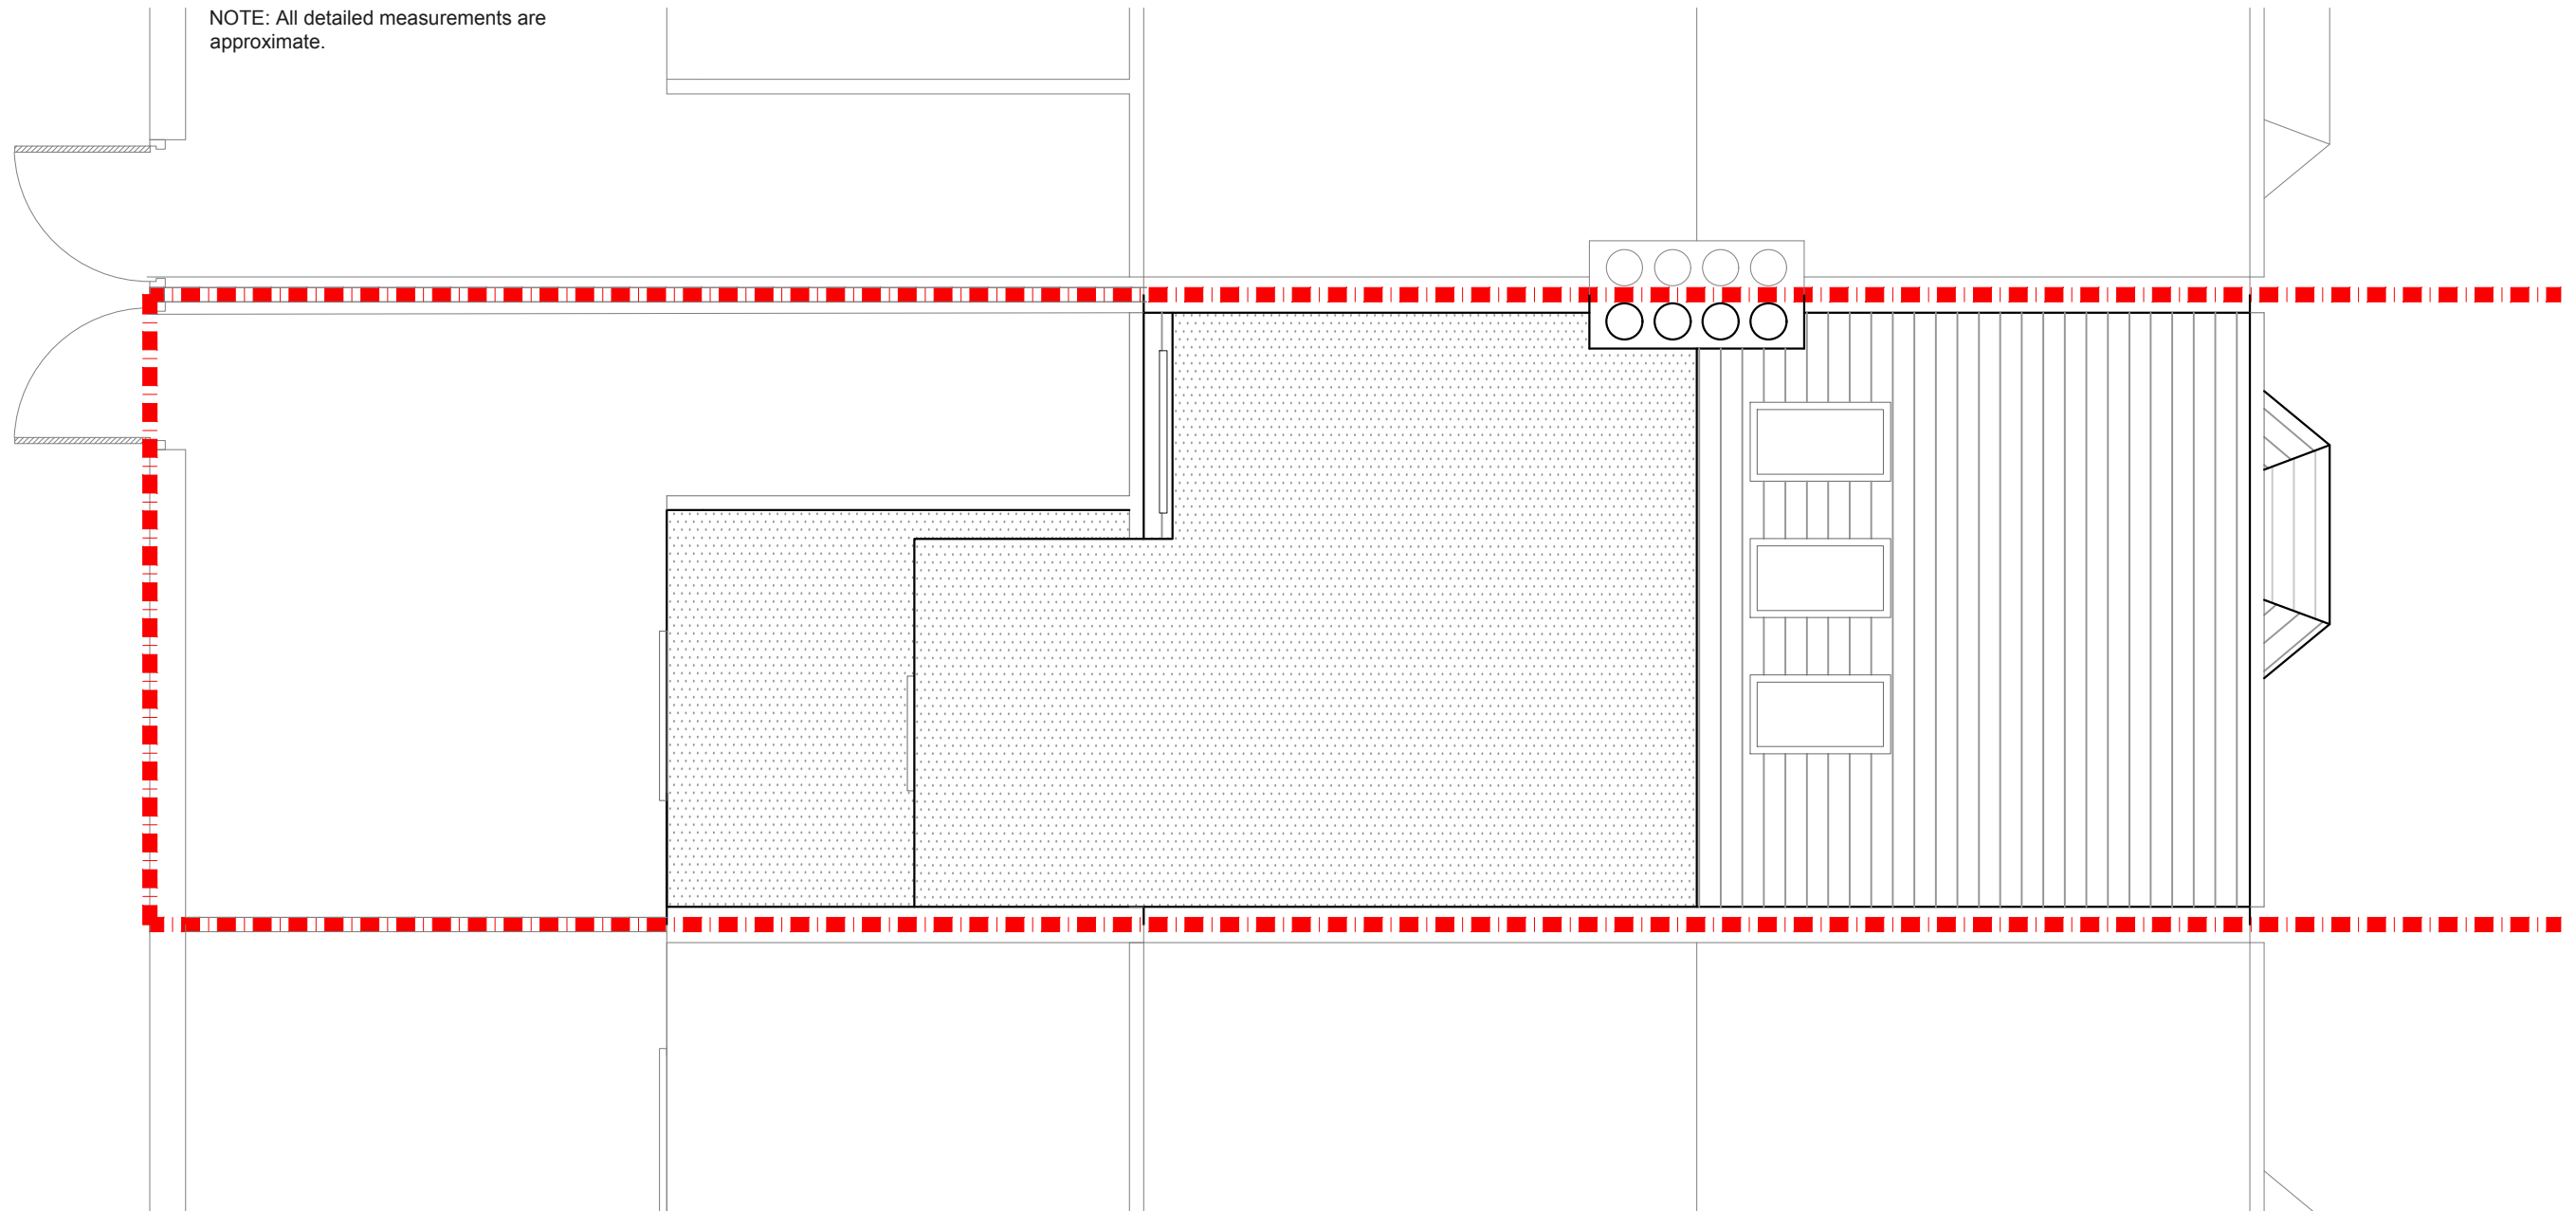


PROPOSED ROOF PLAN
SCALE 1:50

REV_A	21.06.17	AMENDMENTS TO DESIGN	CLIENT	PROJECT	SCALE	DRAWING NO.	REV.	
			MP	GRENA ROAD, TW9	1:50@A3	P-03		
					DATE		DRAWN	CHECKED
					21-06-17	SH	DA	
REV	DATE	NOTES		DRAWING TITLE	<p>Meters @ 1:50@ A3</p>			
				PROPOSED ROOF PLAN				
<small>DRAWINGS TO BE READ IN CONJUNCTION WITH THE RELEVANT DRAWING AND SPECIFICATION. FIGURED DIMENSIONS ONLY. DIMENSIONS SHOULD NOT BE RELIED UPON FOR THE PURPOSES OF ORDERING MATERIAL OR PLACING SUB-CONTRACTOR ORDERS. THIRD PARTIES TO TAKE THEIR OWN SITE MEASUREMENTS. IN THE EVENT THAT A CONTRACTOR OTHER THAN BUILD TEAM HOLBORN LIMITED IS APPOINTED TO EXECUTE THE WORKS, DESIGN TEAM ACCEPTS NO LIABILITY WHATSOEVER FOR THE SPECIFICATION, CALCULATION OR OTHER STRUCTURAL OR NON STRUCTURAL INFORMATION AS IT SO EXISTS PERTAINING TO THE PROPOSED WORKS. ALL DRAWINGS ARE SUBJECT TO ONSITE INSPECTION.</small>								342 Clapham Road London SW9 9AJ Tel: 0207 242 5353 hello@designteam.co.uk www.designteam.co.uk

NOTE: All detailed measurements are approximate.
 NOTE: All recessed beams assume that the floor thickness is 6 inches. This cannot be confirmed until the opening up work during the build phase.

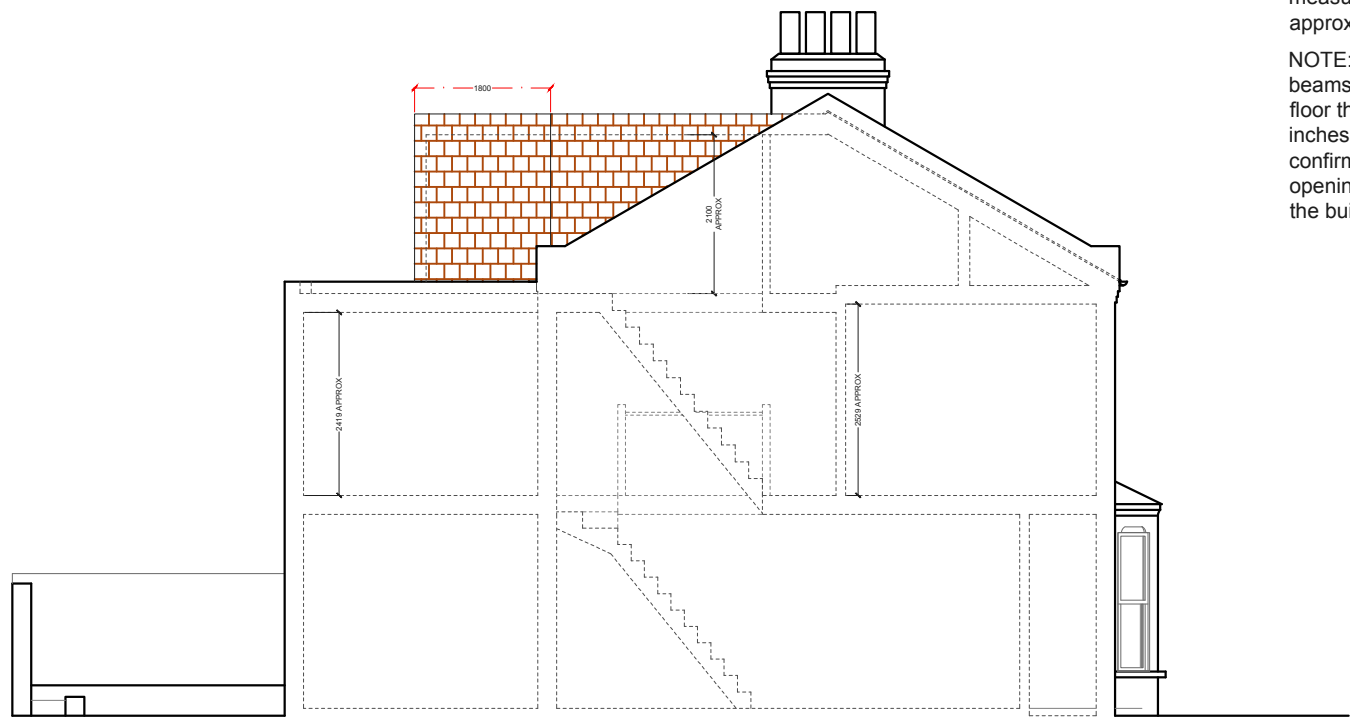


PRPOSED SOUTH ELEVATION

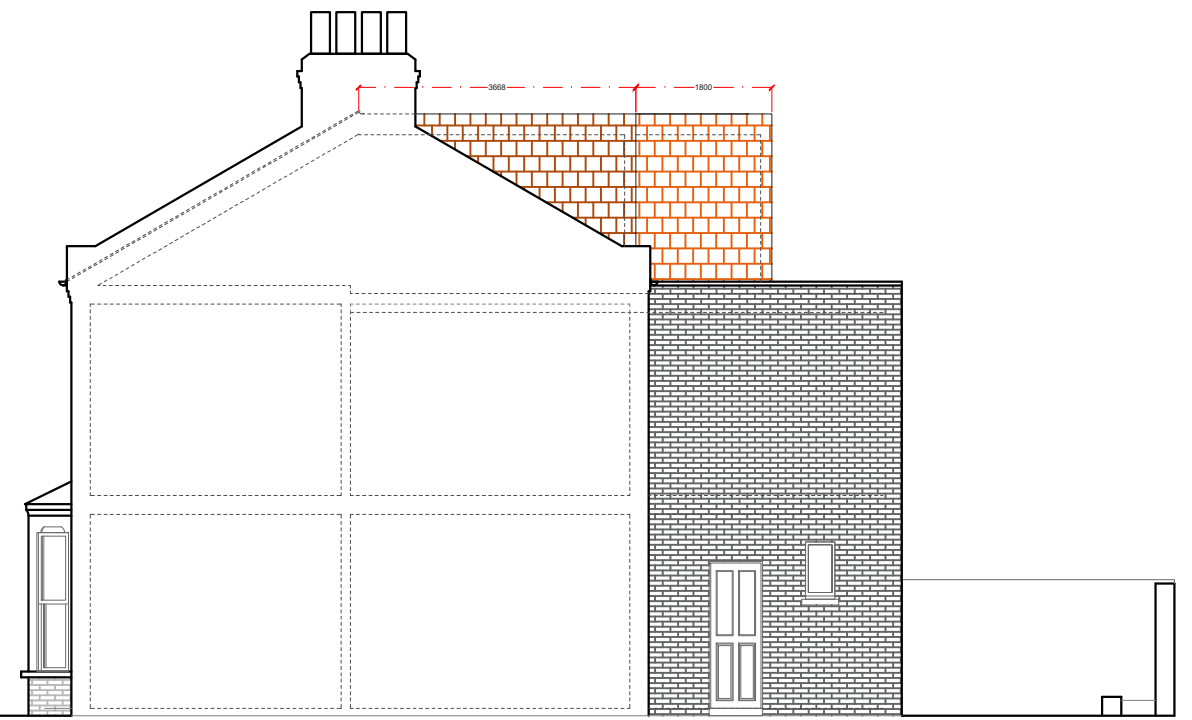

PROPOSED NORTH ELEVATION



PROPOSED REAR SECTION A_A

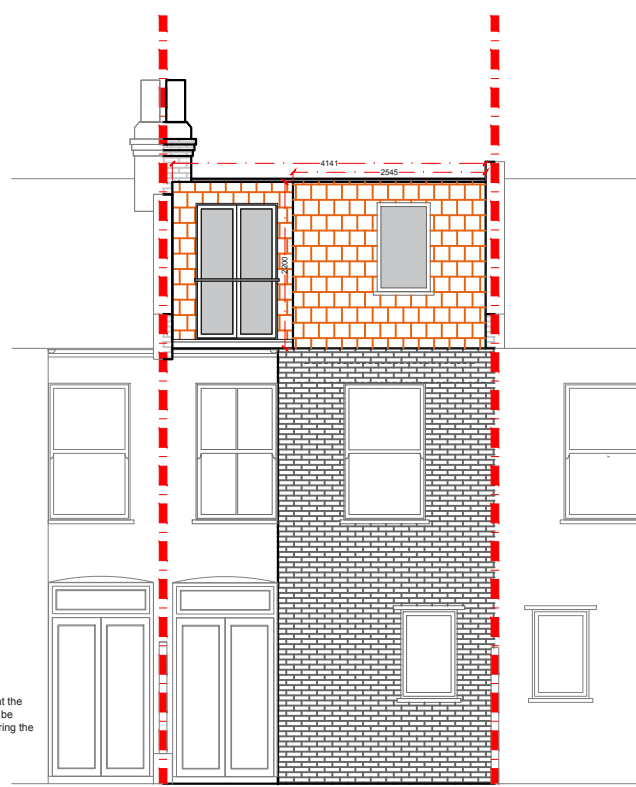

PROPOSED REAR ELEVATION



PROPOSED FRONT ELEVATION

NOTE: All detailed measurements are approximate.
 NOTE: All recessed beams assume that the floor thickness is 6 inches. This cannot be confirmed until the opening up work during the build phase.

REV_A	21.06.17	AMENDMENTS TO DESIGN	CLIENT	PROJECT	SCALE	DRAWING NO.	REV.	
			MP	GRENA ROAD, TW9	1:100@A3	P-04		
				DRAWING TITLE	DATE	DRAWN	CHECKED	
				PROPOSED ELEVATIONS	21-06-17	SH	DA	
REV	DATE	NOTES	DRAWINGS TO BE READ IN CONJUNCTION WITH THE RELEVANT DRAWING AND SPECIFICATION. FIGURED DIMENSIONS ONLY. DIMENSIONS SHOULD NOT BE RELIED UPON FOR THE PURPOSES OF ORDERING MATERIAL OR PLACING SUB-CONTRACTOR ORDERS. THIRD PARTIES TO TAKE THEIR OWN SITE MEASUREMENTS. IN THE EVENT THAT A CONTRACTOR OTHER THAN BUILD TEAM HOLBORN LIMITED IS APPOINTED TO EXECUTE THE WORKS, DESIGN TEAM ACCEPTS NO LIABILITY WHATSOEVER FOR THE SPECIFICATION, CALCULATION OR OTHER STRUCTURAL OR NON STRUCTURAL INFORMATION AS IT SO EXISTS PERTAINING TO THE PROPOSED WORKS. ALL DRAWINGS ARE SUBJECT TO ONSITE INSPECTION.		<p>Meters @ 1:100@ A3</p>			<p>designteam 342 Clapham Road London SW9 9AJ Tel: 0207 242 5353 hello@designteam.co.uk www.designteam.co.uk</p>