


REV.	DATE	NOTES	CLIENT	PROJECT ADDRESS	NORTH POINT	SCALE	DRAWN	DRAWING NO.	REVISION
			Z & F K	GRENVILLE ROAD N19		1:50@A3	DA	P - 1	
						DATE 20-12-2018			
				DRAWING TITLE	<p>Meters @ 1:50@ A3</p>				
				PROPOSED GROUND FLOOR PLAN					

designteam

342 Clapham Road London SW9 9AJ
 Tel: 0207 242 5353
 hello@designteam.co.uk
 www.designteam.co.uk

NOTES: All detailed measurements are approximate.

NOTES: All measurements of neighbouring properties are approximate including garden levels and will be subject to Party Wall Matters.

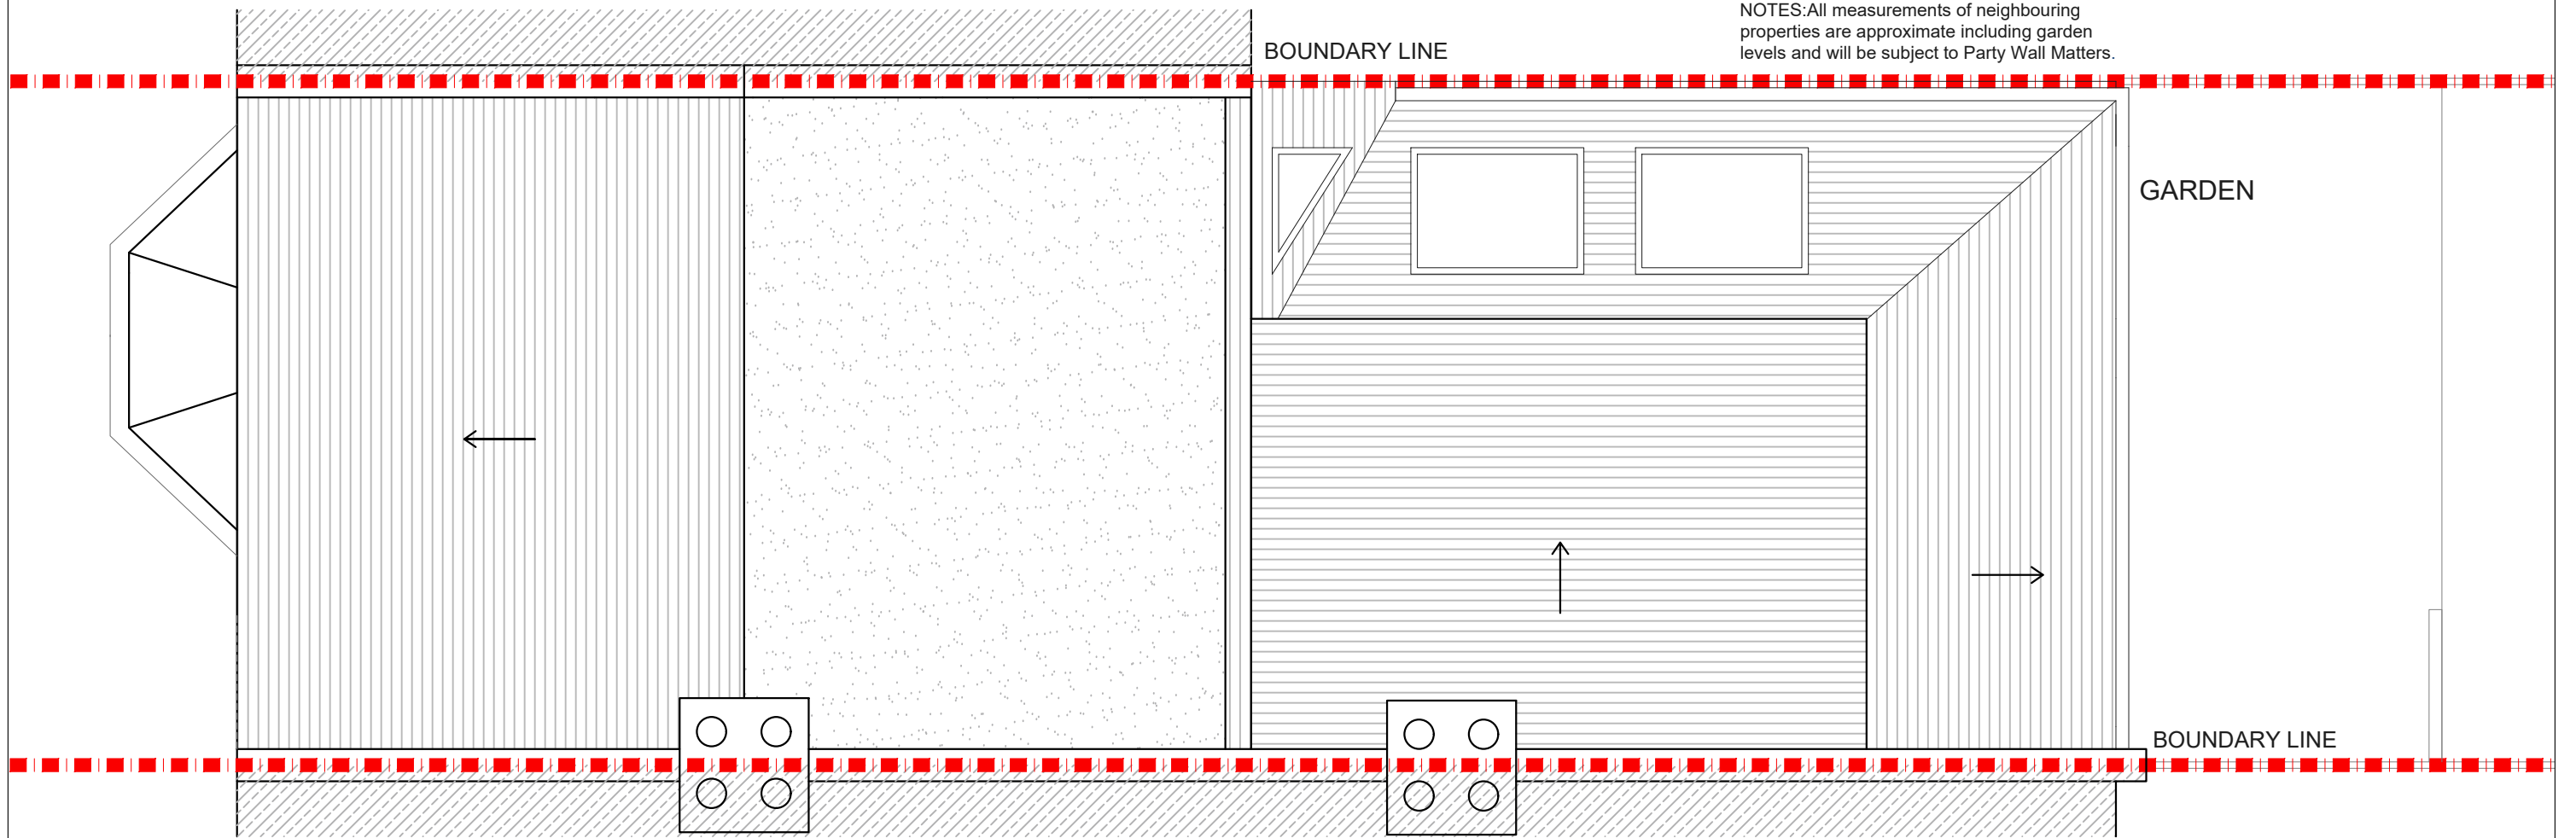


PROPOSED ROOF PLAN
SCALE 1:50

REV.	DATE	NOTES

CLIENT	Z & F K
--------	------------


PROJECT ADDRESS	GRENVILLE ROAD N19
DRAWING TITLE	PROPOSED ROOF PLAN

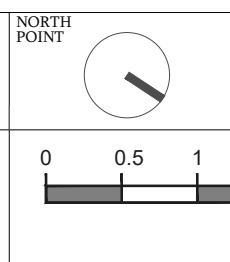



SCALE	1:50@A3
DATE	20-12-2018

DRAWN	DA
DRAWING NO.	P - 2

REVISION	
----------	--

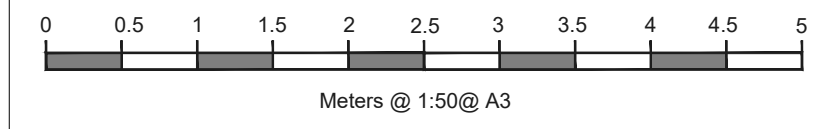

designteam
 342 Clapham Road London SW9 9AJ
 Tel: 0207 242 5353
 hello@designteam.co.uk
 www.designteam.co.uk

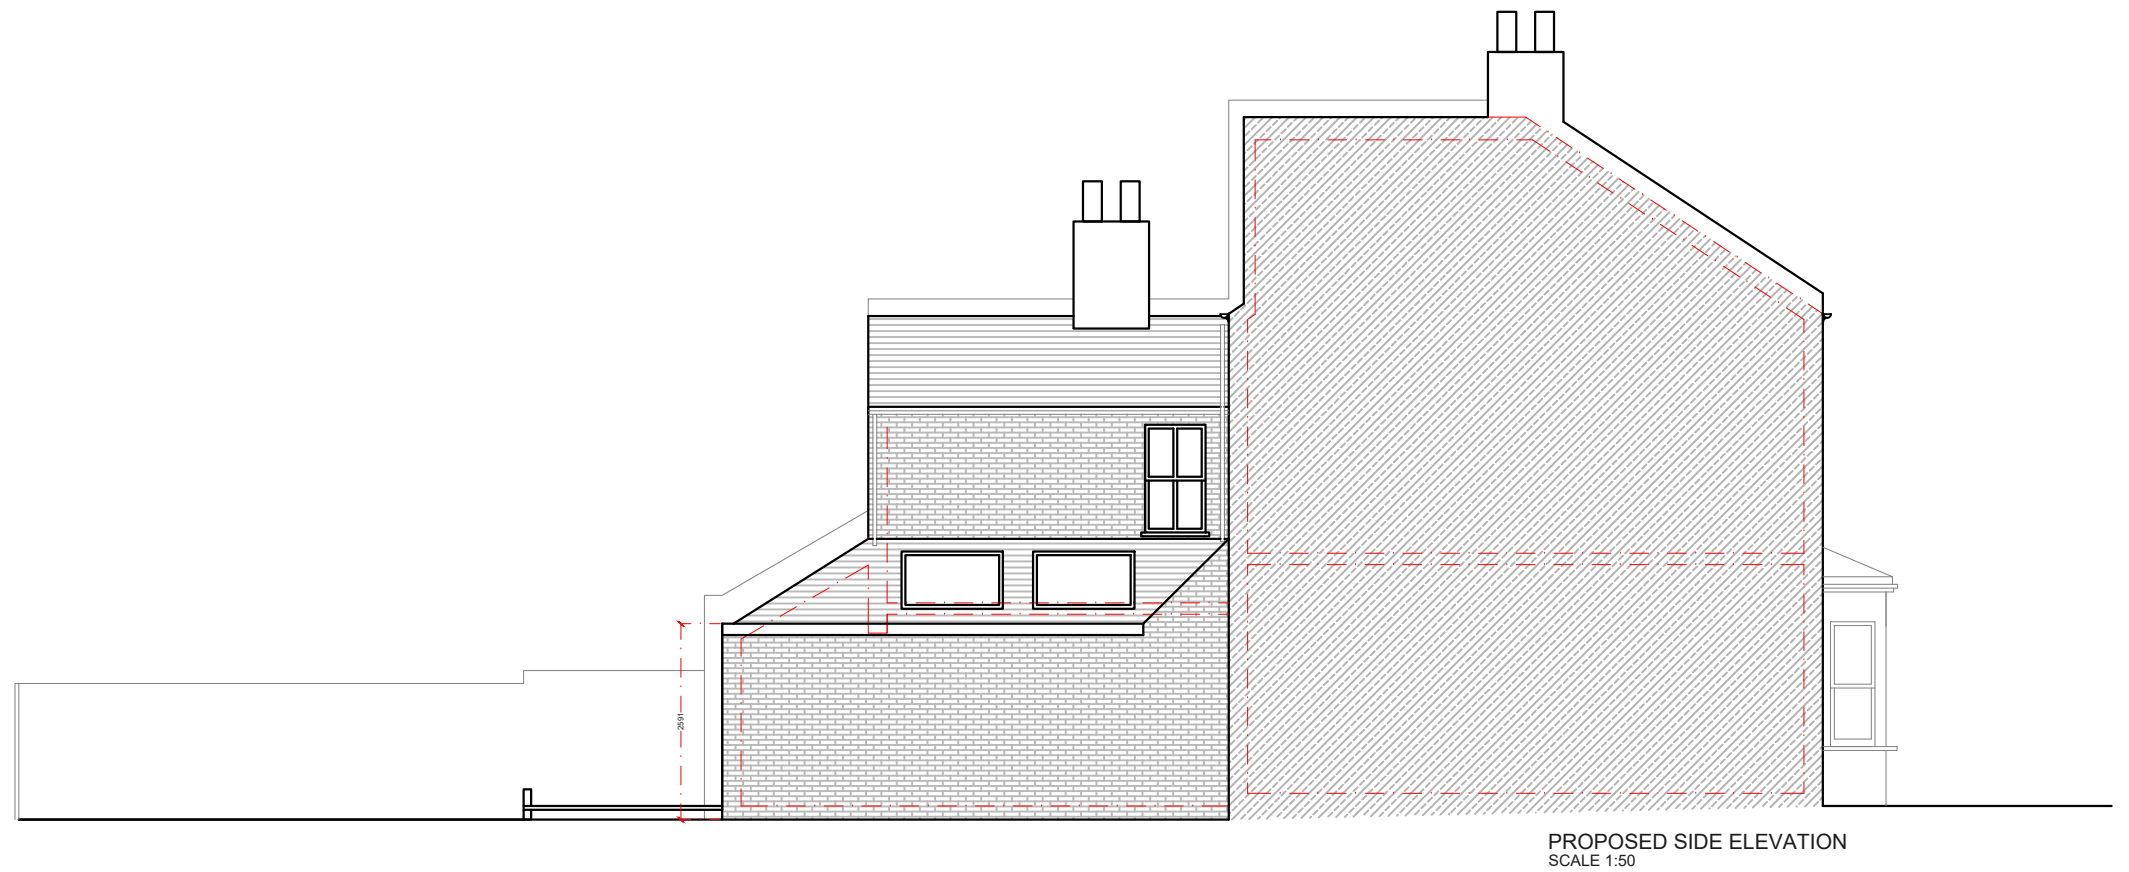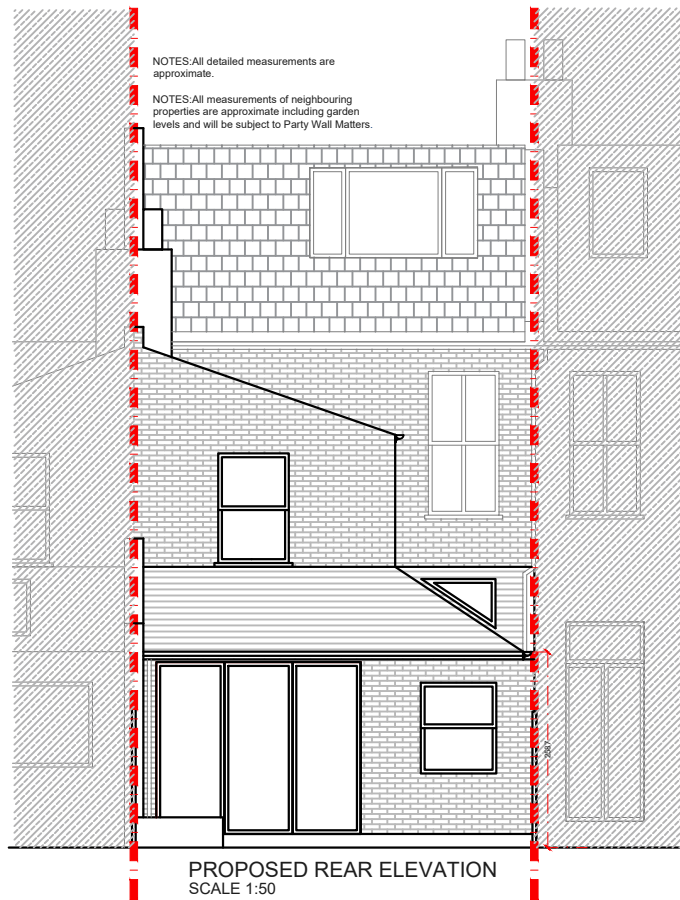

REV.	DATE	NOTES	CLIENT	PROJECT ADDRESS	NORTH POINT	SCALE	DRAWN	DRAWING NO.	REVISION	
			Z & F K	GRENVILLE ROAD N19		1:100@A3	DA	P - 3		
							DATE			
							21-12-2018			
				DRAWING TITLE	<p>Meters @ 1:100@ A3</p>					
				PROPOSED ELEVATIONS	<p>342 Clapham Road London SW9 9AJ Tel: 0207 242 5353 hello@designteam.co.uk www.designteam.co.uk</p>					