


NOTES: All detailed measurements are approximate.

NOTES: All measurements of neighbouring properties are approximate including garden levels and will be subject to Party Wall Matters.

NOTES: All recessed beams assume that the floor thickness is 6 inches. This cannot be confirmed until the opening up work during the build phase.

PROPOSED SECOND FLOOR PLAN  
SCALE 1:50

			CLIENT	GB	PROJECT	HOUGHTON SQUARE SW9	SCALE	1:50@A3	DRAWING NO.	P - 1	REV.	
					DRAWING TITLE	PROPOSED SECOND FLOOR PLAN	DATE	18-08-18	DRAWN	SD		
REV	DATE	NOTES					<p>Meters @ 1:50@ A3</p>			<p>342 Clapham Road London SW9 9AJ</p> <p>Tel: 0207 242 5353 hello@designteam.co.uk www.designteam.co.uk</p>		

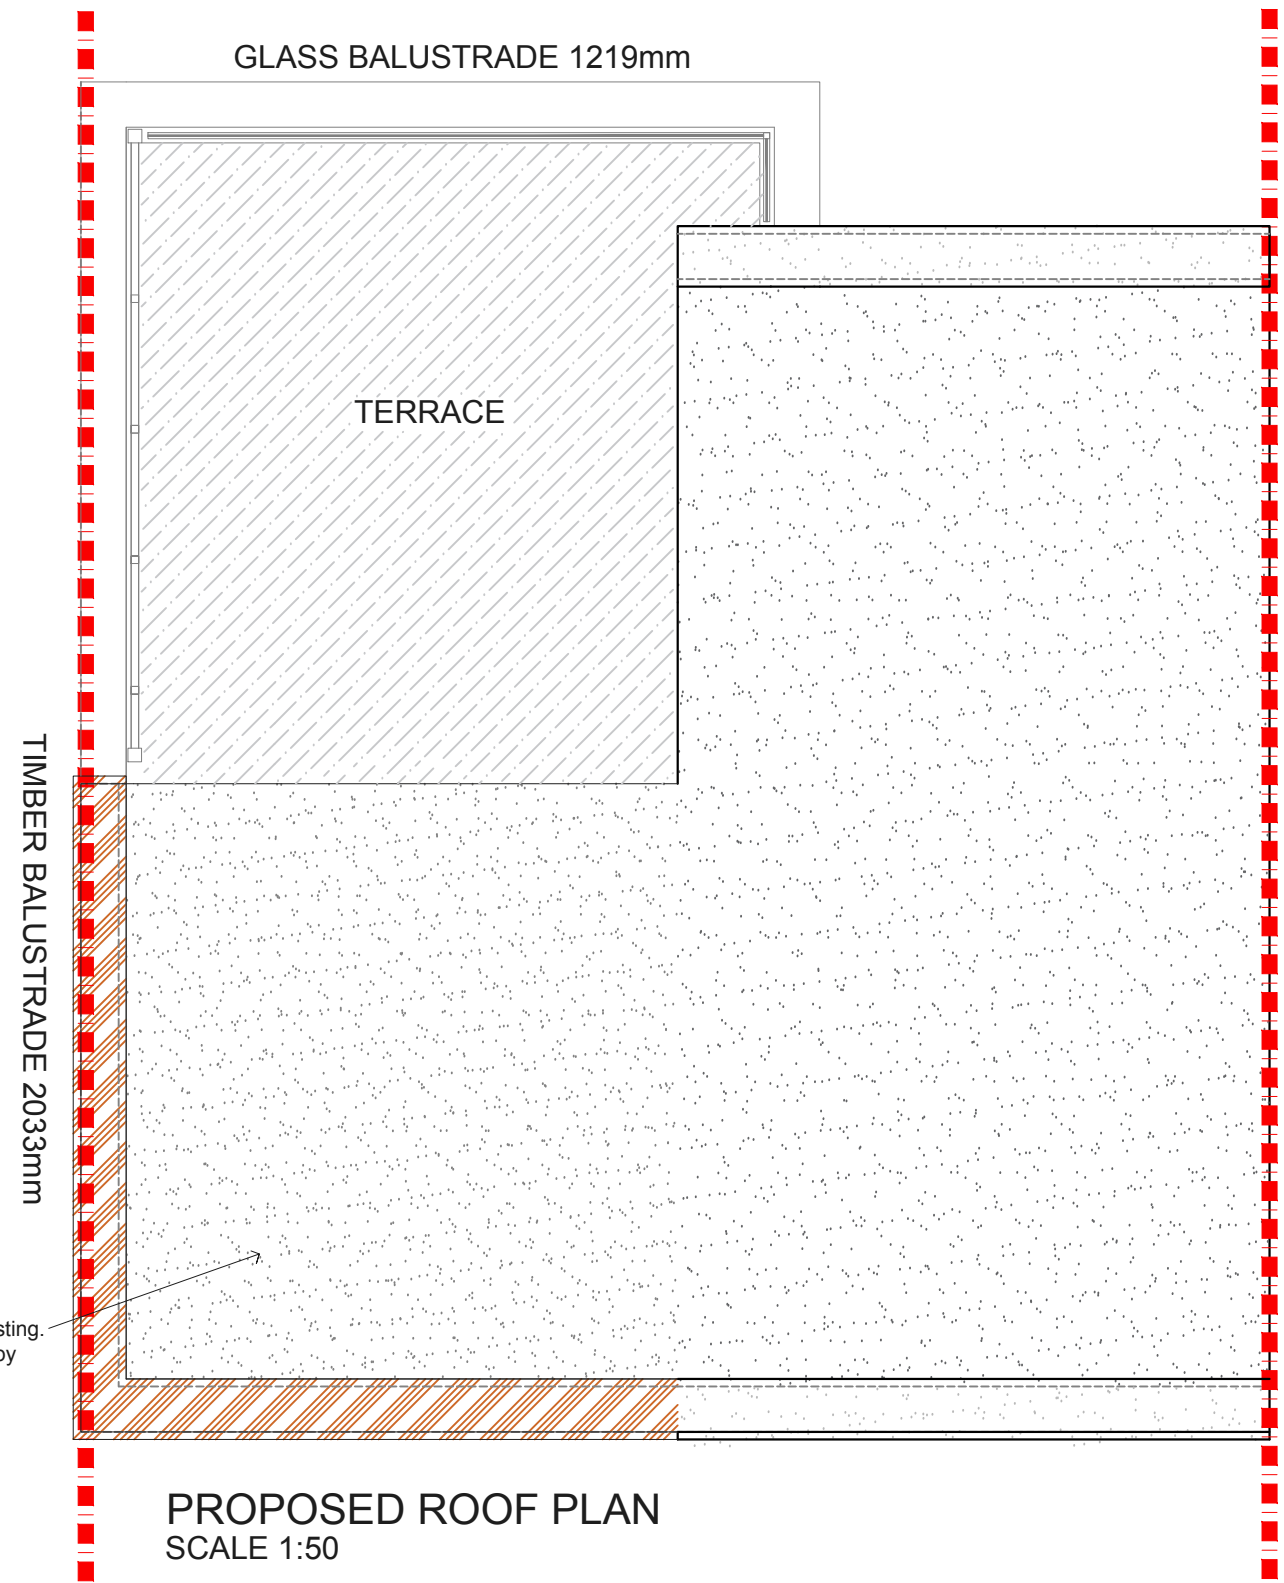

NOTES: All detailed measurements are approximate.

NOTES: All measurements of neighbouring properties are approximate including garden levels and will be subject to Party Wall Matters.

NOTES: All recessed beams assume that the floor thickness is 6 inches. This cannot be confirmed until the opening up work during the build phase.

			CLIENT	GB	PROJECT	HOUGHTON SQUARE SW9	SCALE	1:50@A3	DRAWING NO.	P - 2	REV.	
					DRAWING TITLE	PROPOSED ROOF PLAN	DATE	21-08-18	DRAWN	SD		
REV	DATE	NOTES					<p>Meters @ 1:50@ A3</p>			<p>342 Clapham Road London SW9 9AJ</p> <p>Tel: 0207 242 5353 hello@designteam.co.uk www.designteam.co.uk</p>		




NOTES: All detailed measurements are approximate.

NOTES: All measurements of neighbouring properties are approximate including garden levels and will be subject to Party Wall Matters.

NOTES: All recessed beams assume that the floor thickness is 6 inches. This cannot be confirmed until the opening up work during the build phase.

**PROPOSED FRONT ELEVATION**  
SCALE 1:50

			CLIENT	GB	PROJECT	HOUGHTON SQUARE SW9	SCALE	1:50@A3	DRAWING NO.	P - 3	REV.	
					DRAWING TITLE	PROPOSED FRONT ELEVATION						
REV	DATE	NOTES										

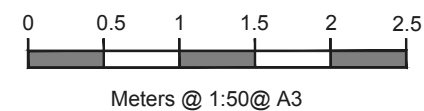

**designteam**

342 Clapham Road  
London  
SW9 9AJ  
Tel: 0207 242 5353  
hello@designteam.co.uk  
www.designteam.co.uk