

PROPOSED GROUND FLOOR PLAN
SCALE 1:50

NOTES: All detailed measurements are approximate.

NOTES: All measurements of neighbouring properties are approximate including garden levels and will be subject to Party Wall Matters.

NOTES: All recessed beams assume that the floor thickness is 6 inches. This cannot be confirmed until the opening up work during the build phase.

CAR PARK



No. 55
No. 57

REV	DATE	NOTES

CLIENT	CG
--------	----


PROJECT	HAMPTON STREET SE17
DRAWING TITLE	PROPOSED GROUND FLOOR PLAN

SCALE	1:50@A3	DRAWING NO.	P - 1	REV.	
DATE	11-05-18	DRAWN	MG		
<p>Meters @ 1:50@ A3</p>					


designteam

342 Clapham Road
London
SW9 9AJ


Tel: 0207 242 5353
hello@designteam.co.uk
www.designteam.co.uk

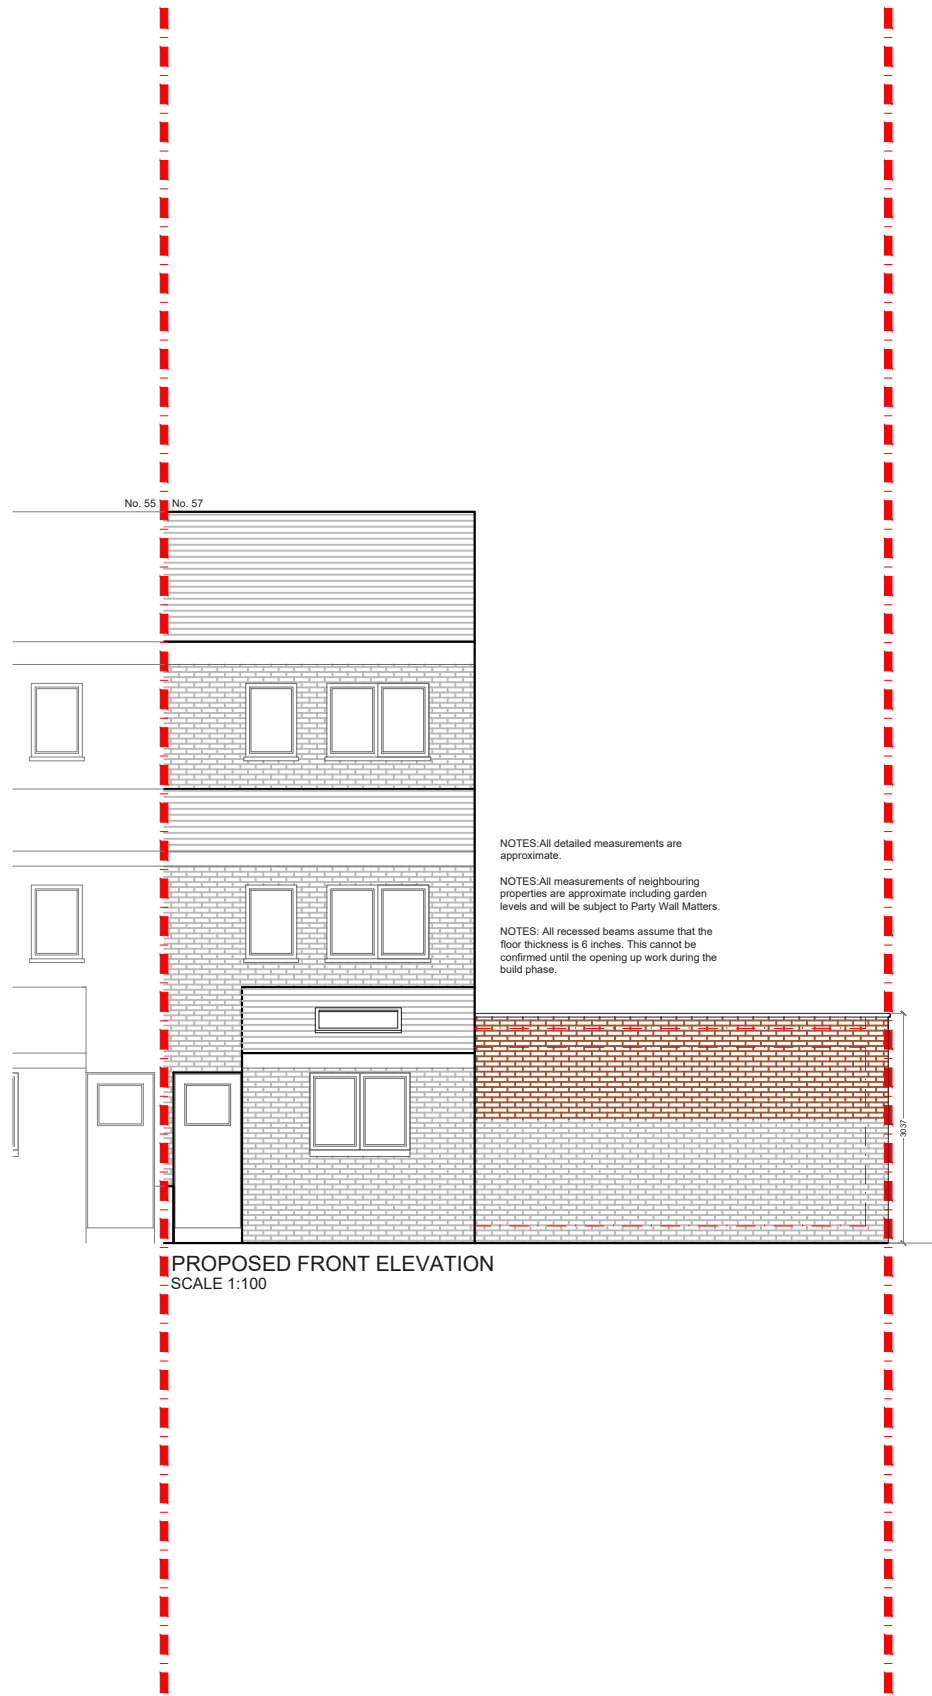

PROPOSED FRONT ELEVATION
SCALE 1:100

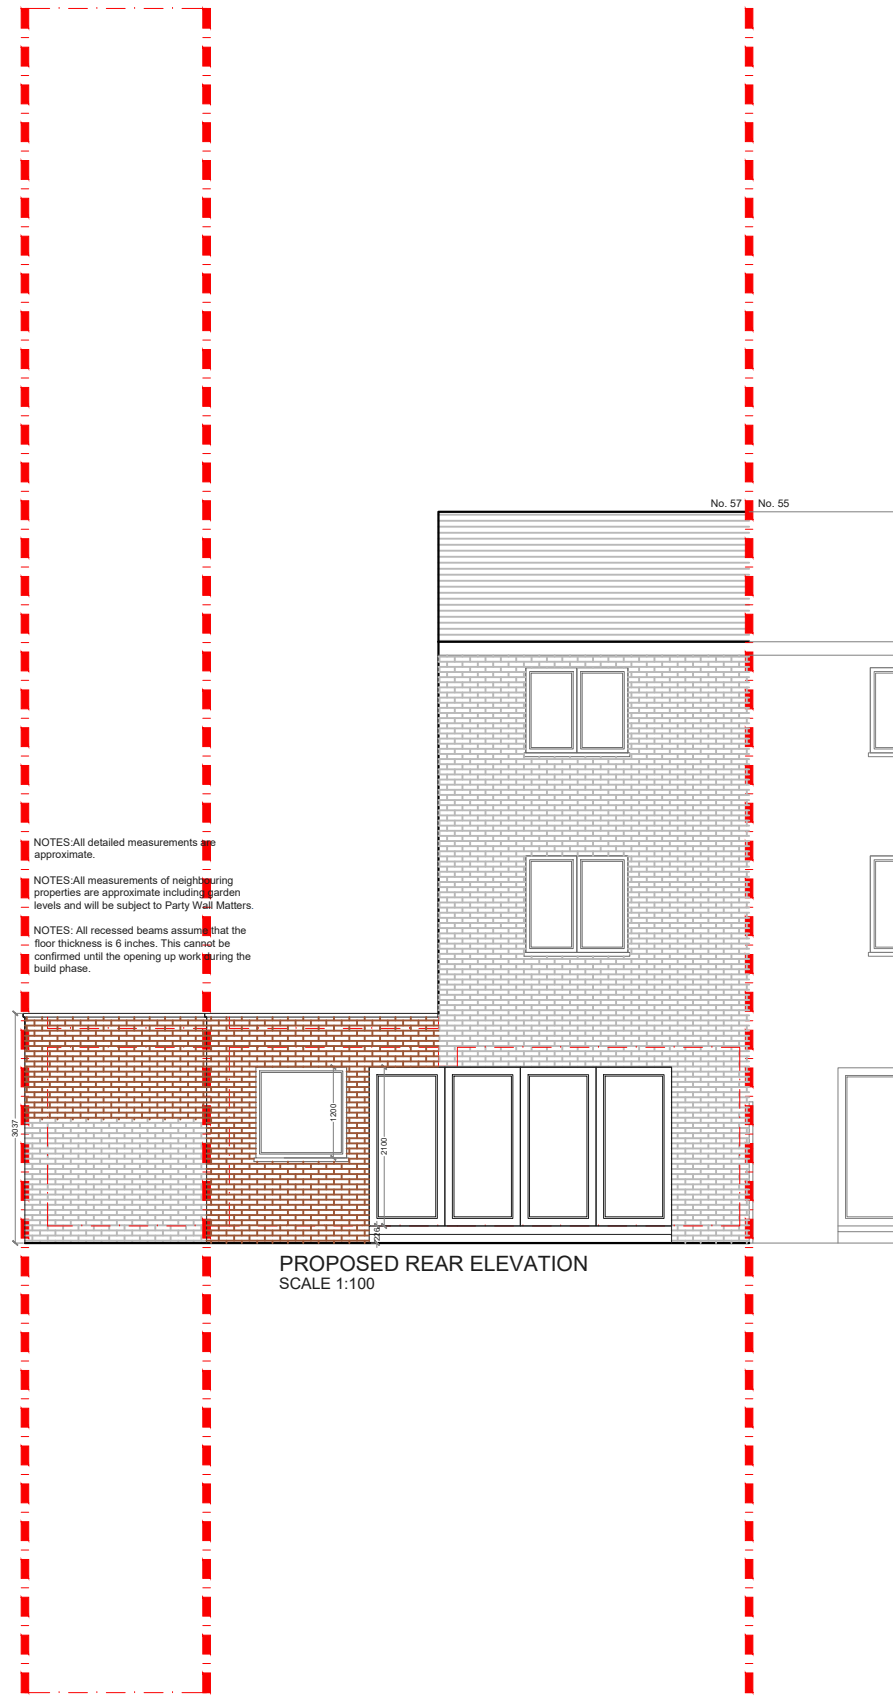

PROPOSED REAR ELEVATION
SCALE 1:100

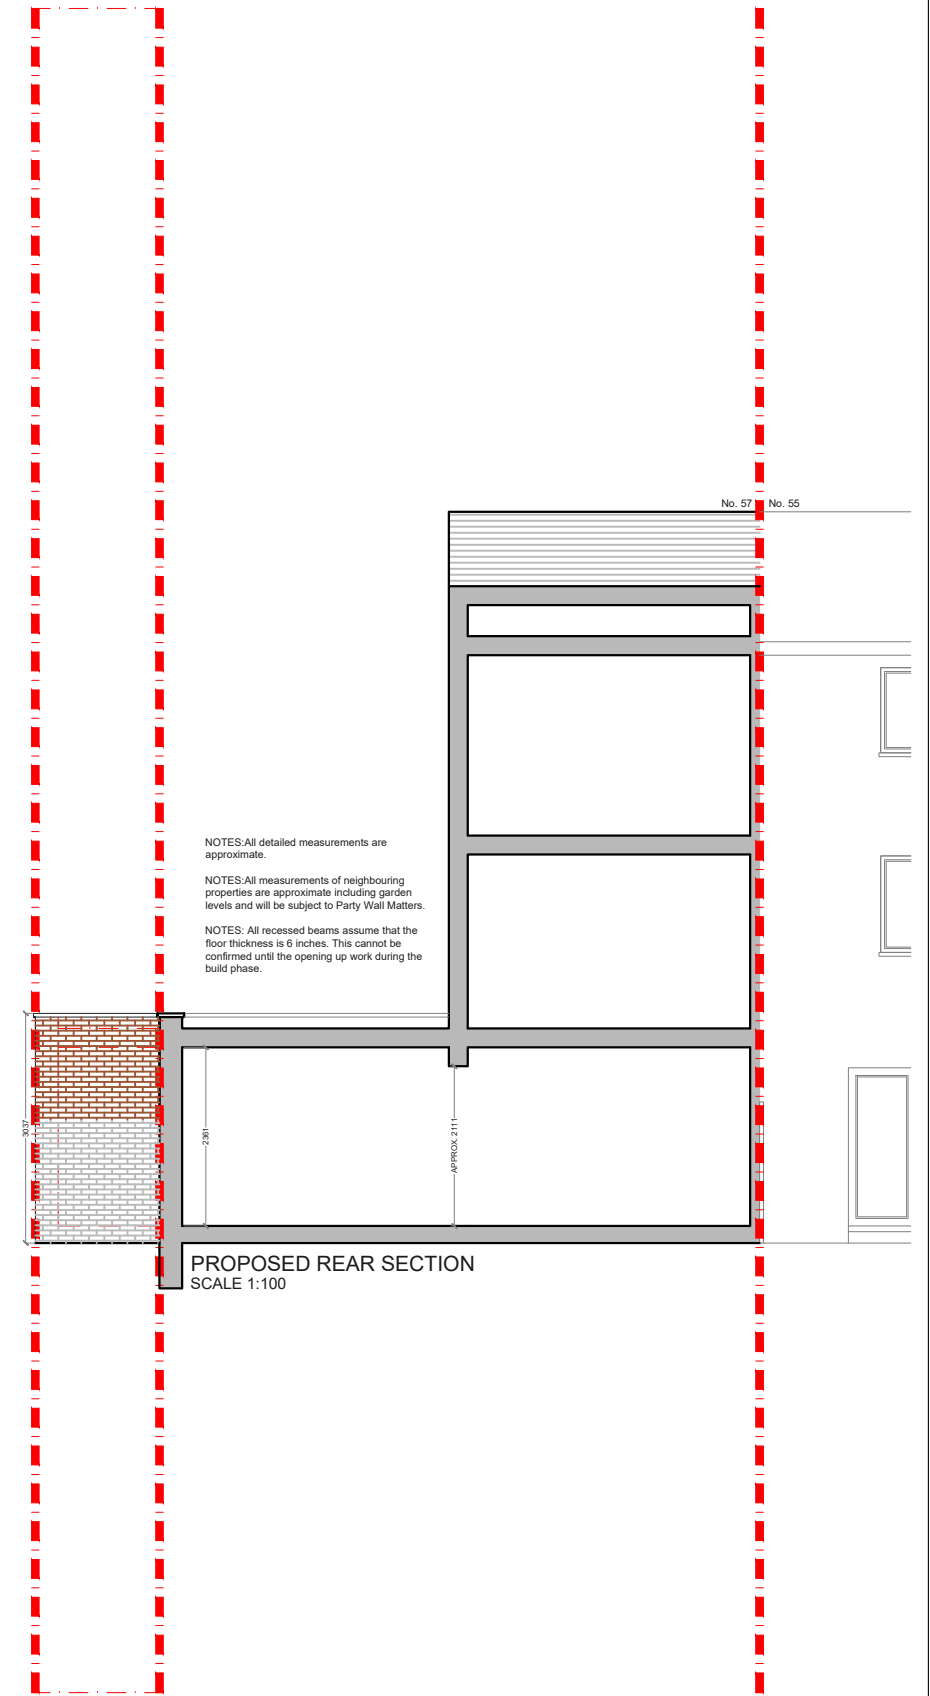

PROPOSED REAR SECTION
SCALE 1:100


REV	DATE	NOTES

CLIENT	CG
--------	----

PROJECT	HAMPTON STREET SE17
DRAWING TITLE	PROPOSED FRONT & REAR ELEVATION & SECTION

SCALE	1:100@A3
DATE	11-05-18
DRAWN	MG

DRAWING NO.	P - 3
REV.	

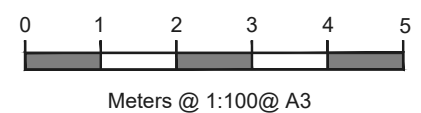

designteam
 342 Clapham Road London SW9 9AJ
 Tel: 0207 242 5353
 hello@designteam.co.uk
 www.designteam.co.uk