



PROPOSED BASEMENT FLOOR PLAN  
SCALE 1:100  
NOTES: All detailed measurements are approximate.

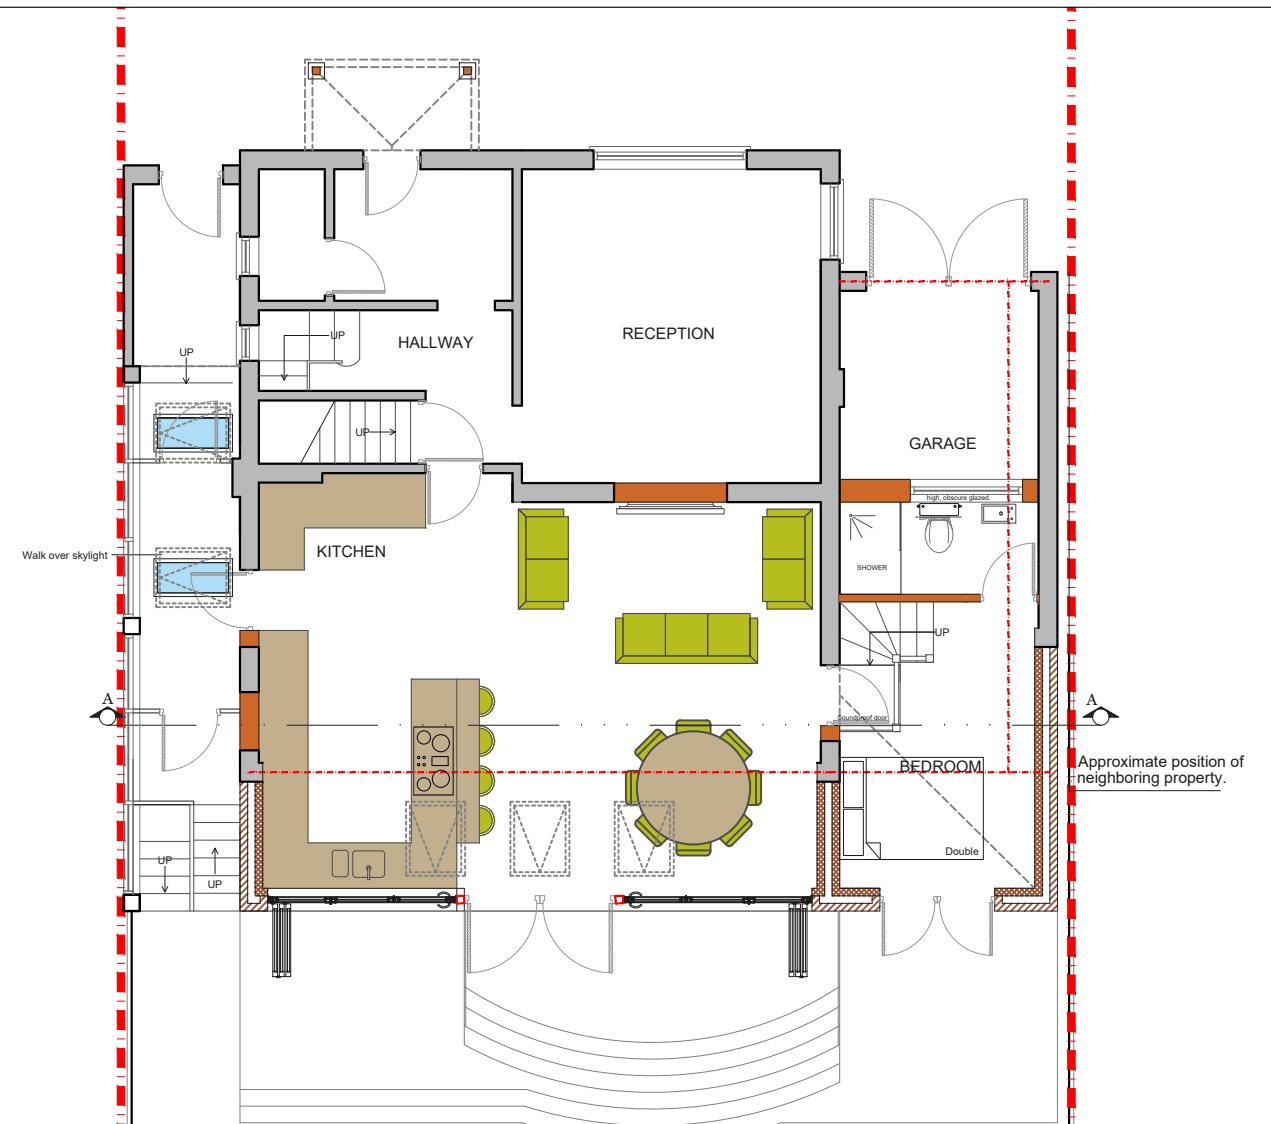


PROPOSED GROUND FLOOR PLAN  
SCALE 1:100  
NOTES: All detailed measurements are approximate.

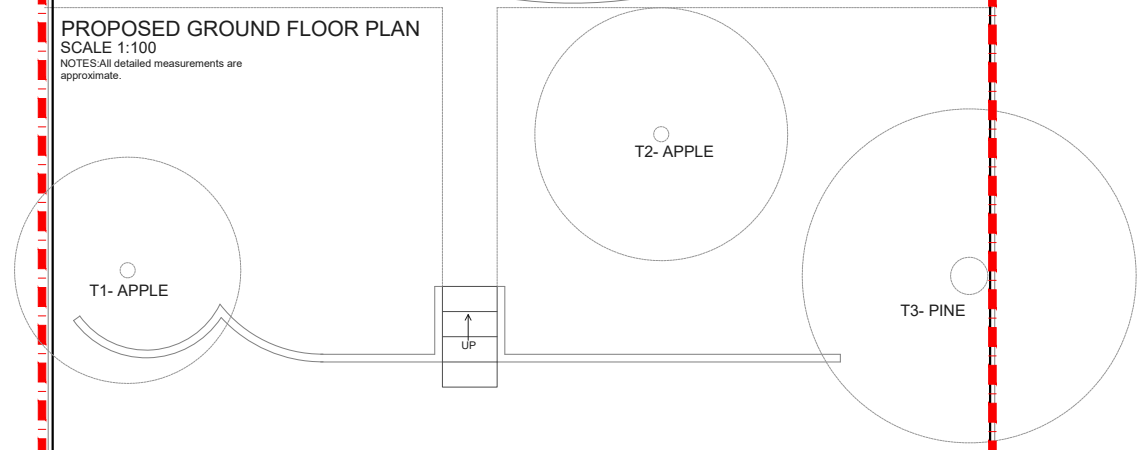


Approximate position of neighboring property.






CLIENT			PROJECT		SCALE		DRAWING NO.		REV.	
VCY			HEATHURST ROAD CR2		1:100@A3		P - 1			
			DRAWING TITLE		DATE		DRAWN			
			PROPOSED BASEMENT AND GROUND FLOOR PLAN		12-12-17		SH			
REV	DATE	NOTES			0 1 2 3 4 5					
					Meters @ 1:100@ A3				\\fs\Users\data\Stephen.Hill\Desktop\Design-Team-Logo_Address.jpg	

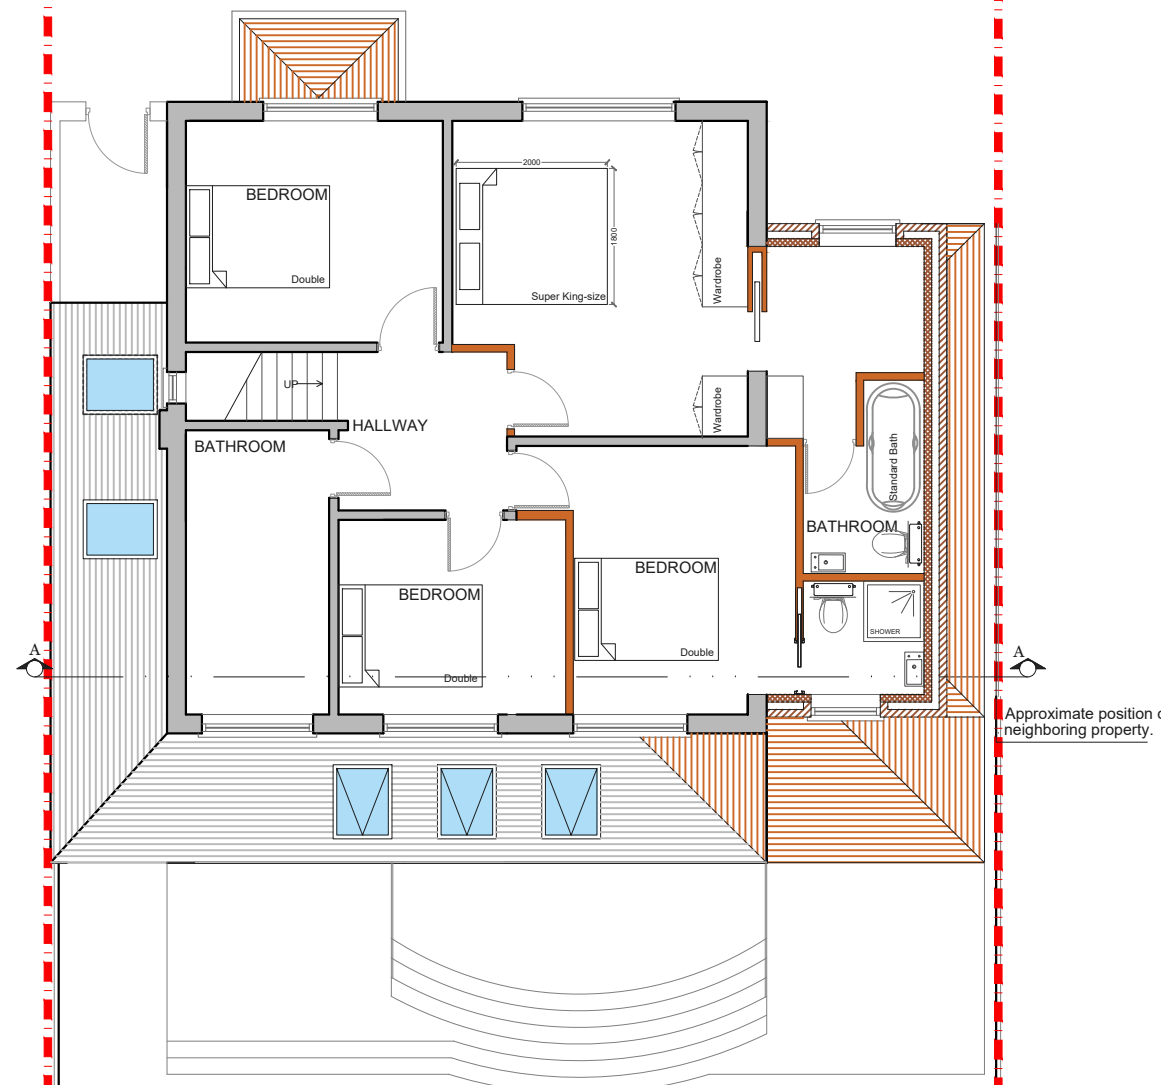


**PROPOSED FIRST FLOOR PLAN**  
SCALE 1:100  
NOTES: All detailed measurements are approximate.

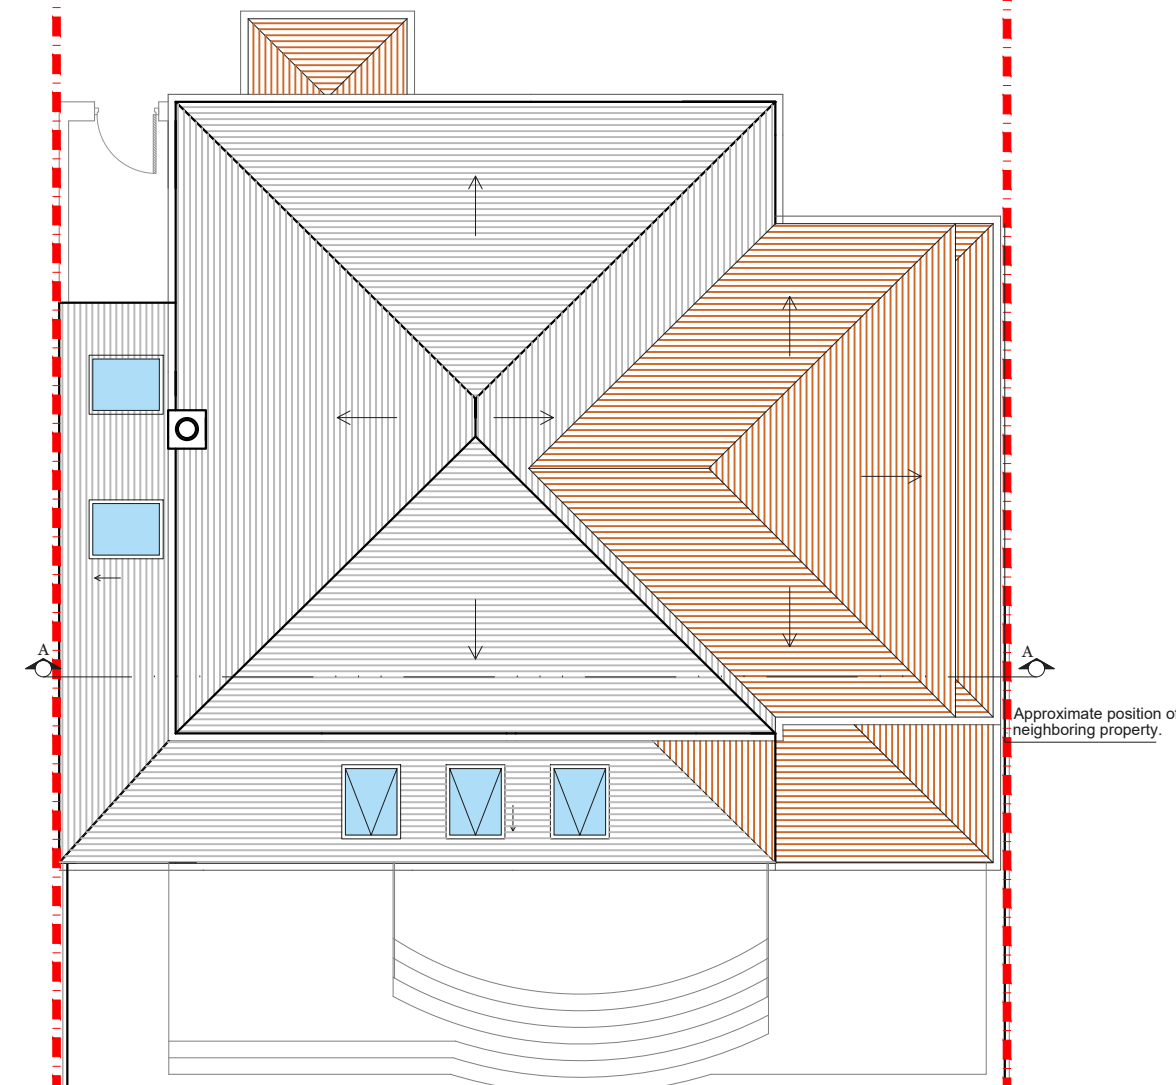

**PROPOSED ROOF PLAN**  
SCALE 1:100  
NOTES: All detailed measurements are approximate.

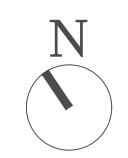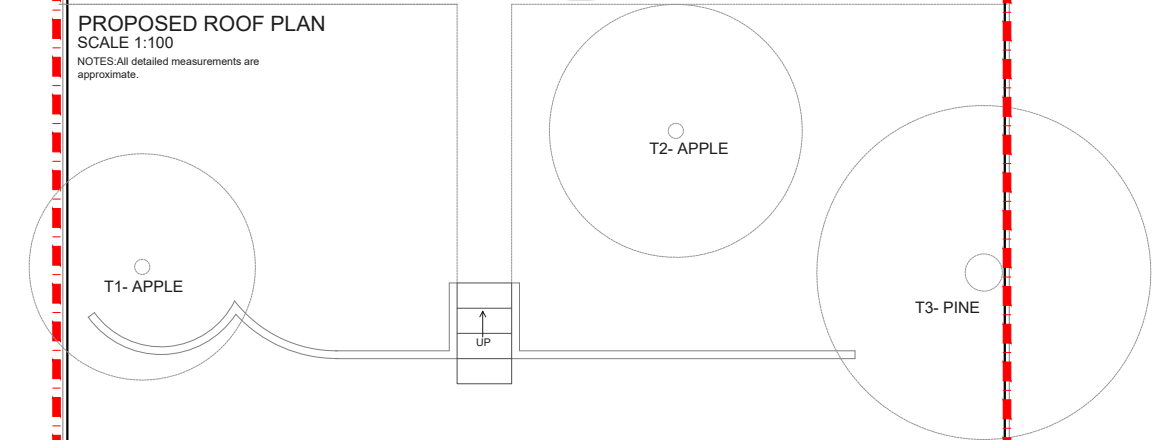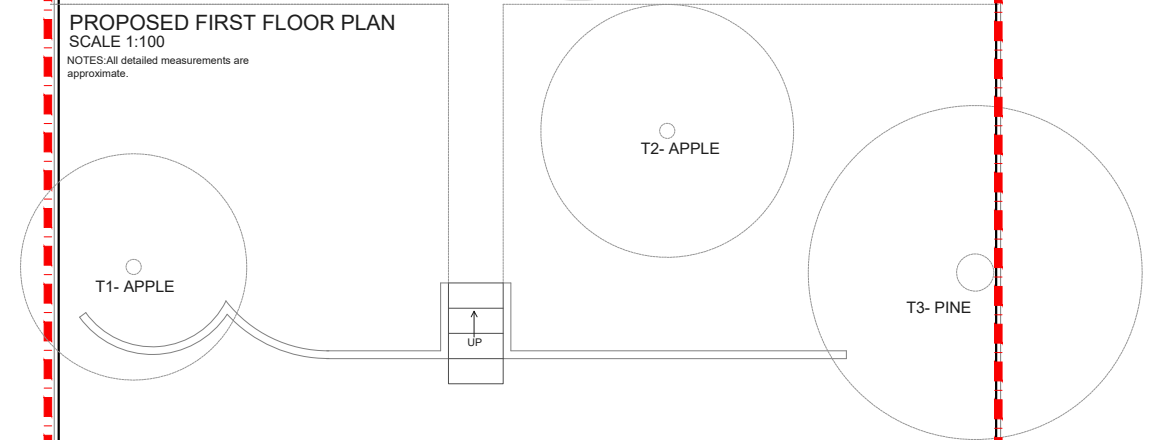

			CLIENT	<b>VCY</b>		PROJECT	<b>HEATHURST ROAD CR2</b>		SCALE	<b>1:100@A3</b>	DRAWING NO.	REV.
									DATE	<b>12-12-17</b>	DRAWN	<b>SH</b>
											<b>P - 2</b>	
REV	DATE	NOTES	DRAWING TITLE				<b>PROPOSED FIRST FLOOR AND ROOF PLAN</b>			<p>Meters @ 1:100@ A3</p>		
<p style="text-align: right;">\\fs\Users\data\$\Stephen.Hill\Desktop\Design-Team-Logo_Address.jpg</p>												

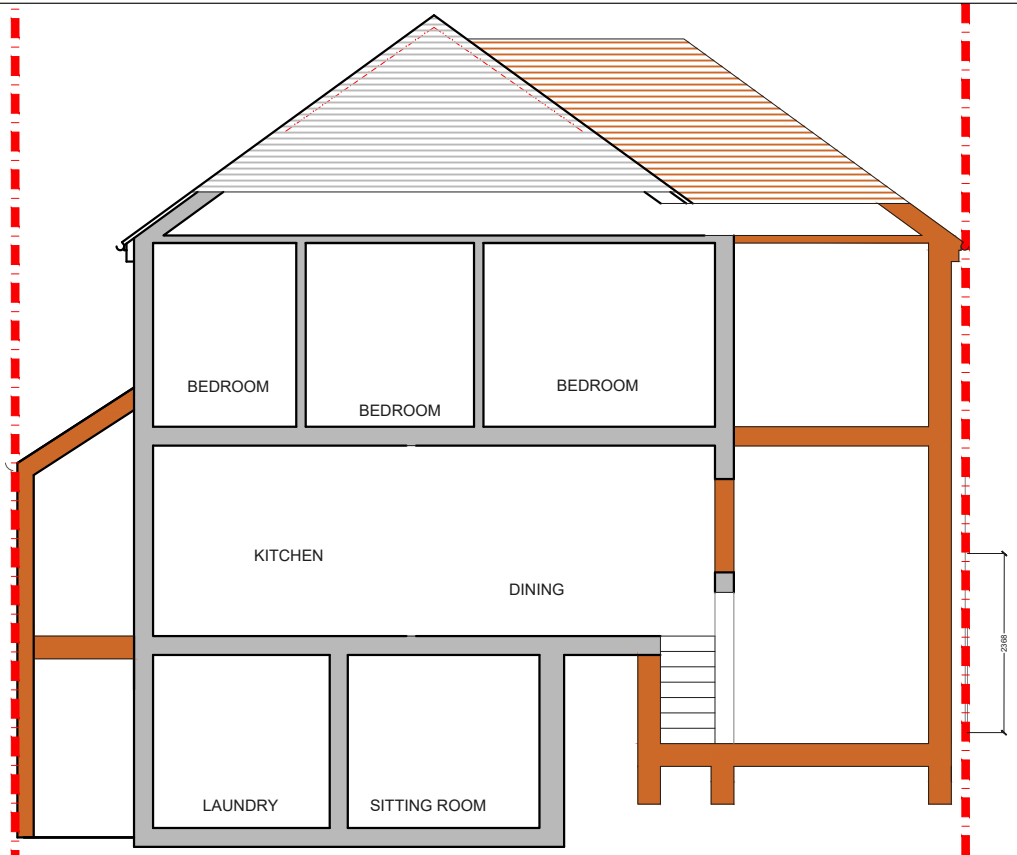


**PROPOSED REAR SECTION**  
SCALE 1:100  
NOTES: All detailed measurements are approximate.




**PROPOSED REAR ELEVATION**  
SCALE 1:100  
NOTES: All detailed measurements are approximate.

Approximate position of neighboring property.

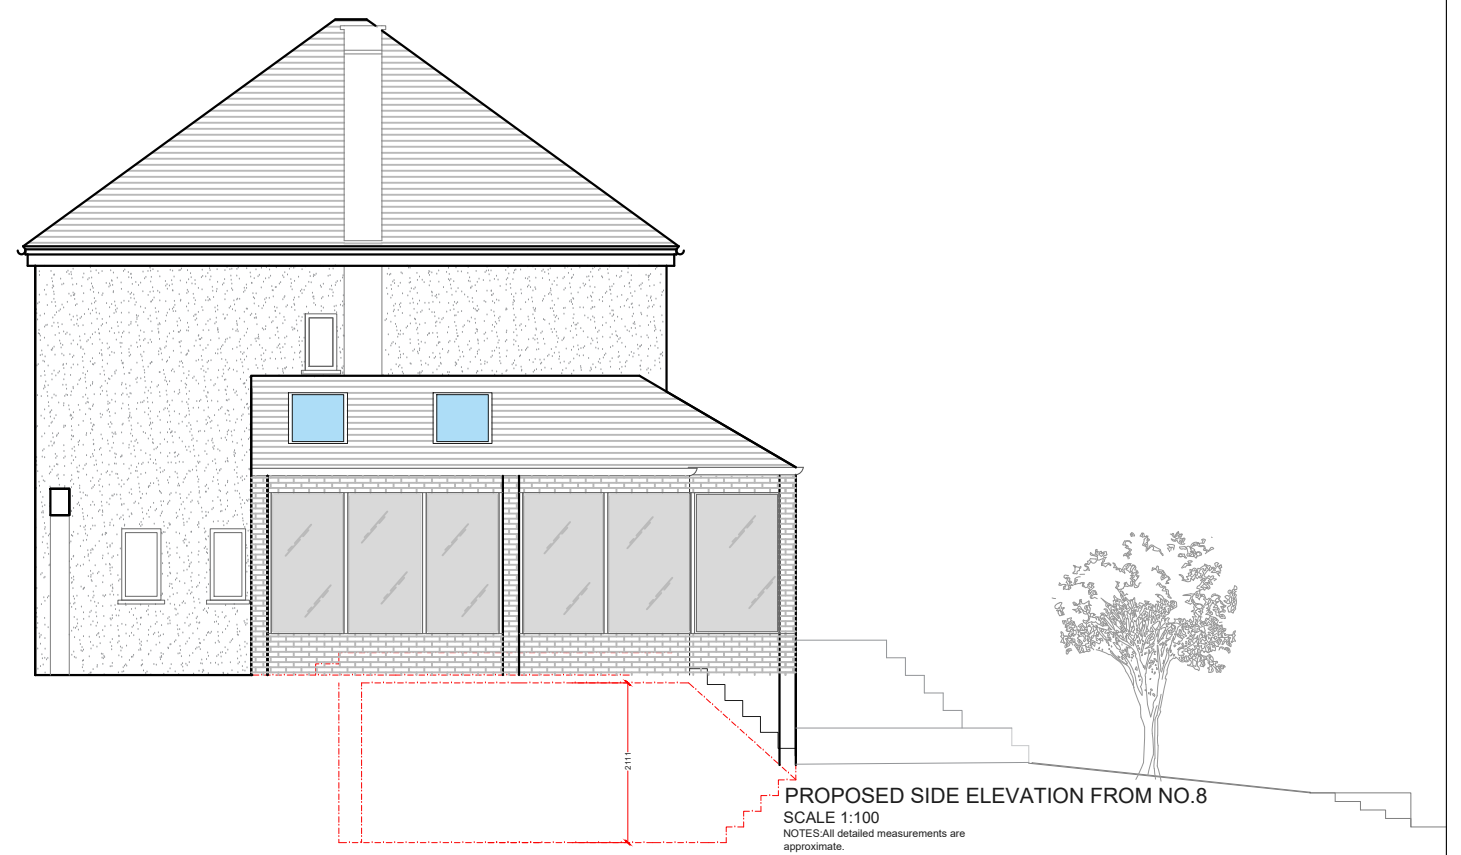

**PROPOSED SIDE ELEVATION FROM NO.8**  
SCALE 1:100  
NOTES: All detailed measurements are approximate.

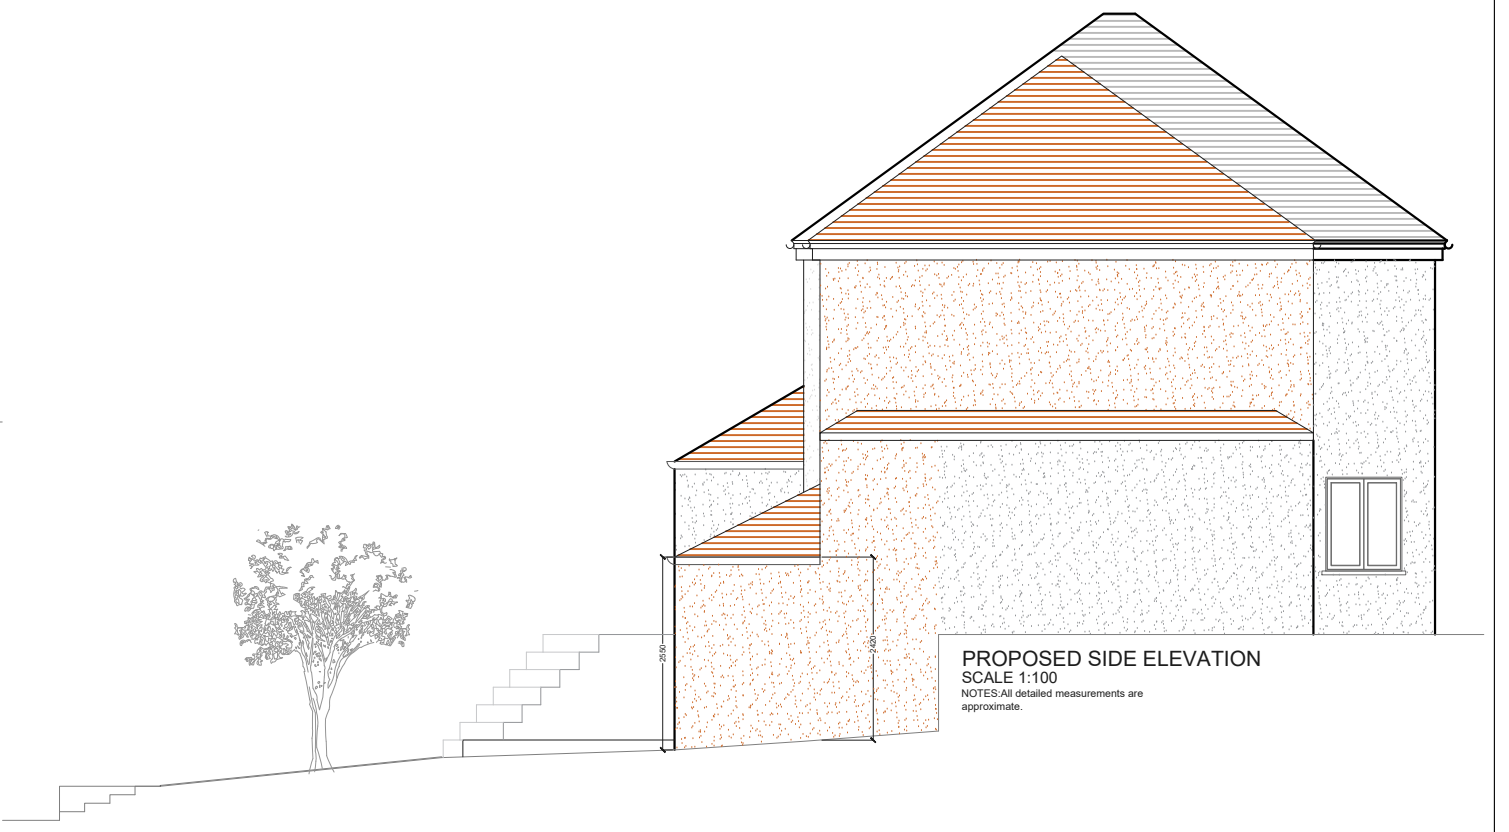

**PROPOSED SIDE ELEVATION**  
SCALE 1:100  
NOTES: All detailed measurements are approximate.

			CLIENT	VCY	PROJECT	HEATHURST ROAD CR2		SCALE	1:100@A3	DRAWING NO.	P - 3	REV.	
					DRAWING TITLE	PROPOSED SECTION AND ELEVATIONS		DATE	12-12-17	DRAWN	SH		
REV	DATE	NOTES						<p>Meters @ 1:100@ A3</p>					\\fs\Users\dotso\Stephen.Hill\Desktop\Design-Team-Logo_Address.jpg