


PROPOSED GROUND FLOOR PLAN
SCALE 1:50

NOTE: All detailed measurements are approximate.

NOTE: All measurements of neighbouring properties are approximate including garden levels and will be subject to Party Wall Matters.

REV.	DATE	NOTES	CLIENT	PROJECT ADDRESS	NORTH POINT	SCALE	DRAWN	DRAWING NO.	REVISION
			JH	HEBER ROAD SE22		1:50@A3	DA	P - 1	
				PROPOSED GROUND FLOOR PLAN	<p>Meters @ 1:50@ A3</p>				
					<p>342 Clapham Road London SW9 9AJ Tel: 0207 242 5353 hello@designteam.co.uk www.designteam.co.uk</p>				

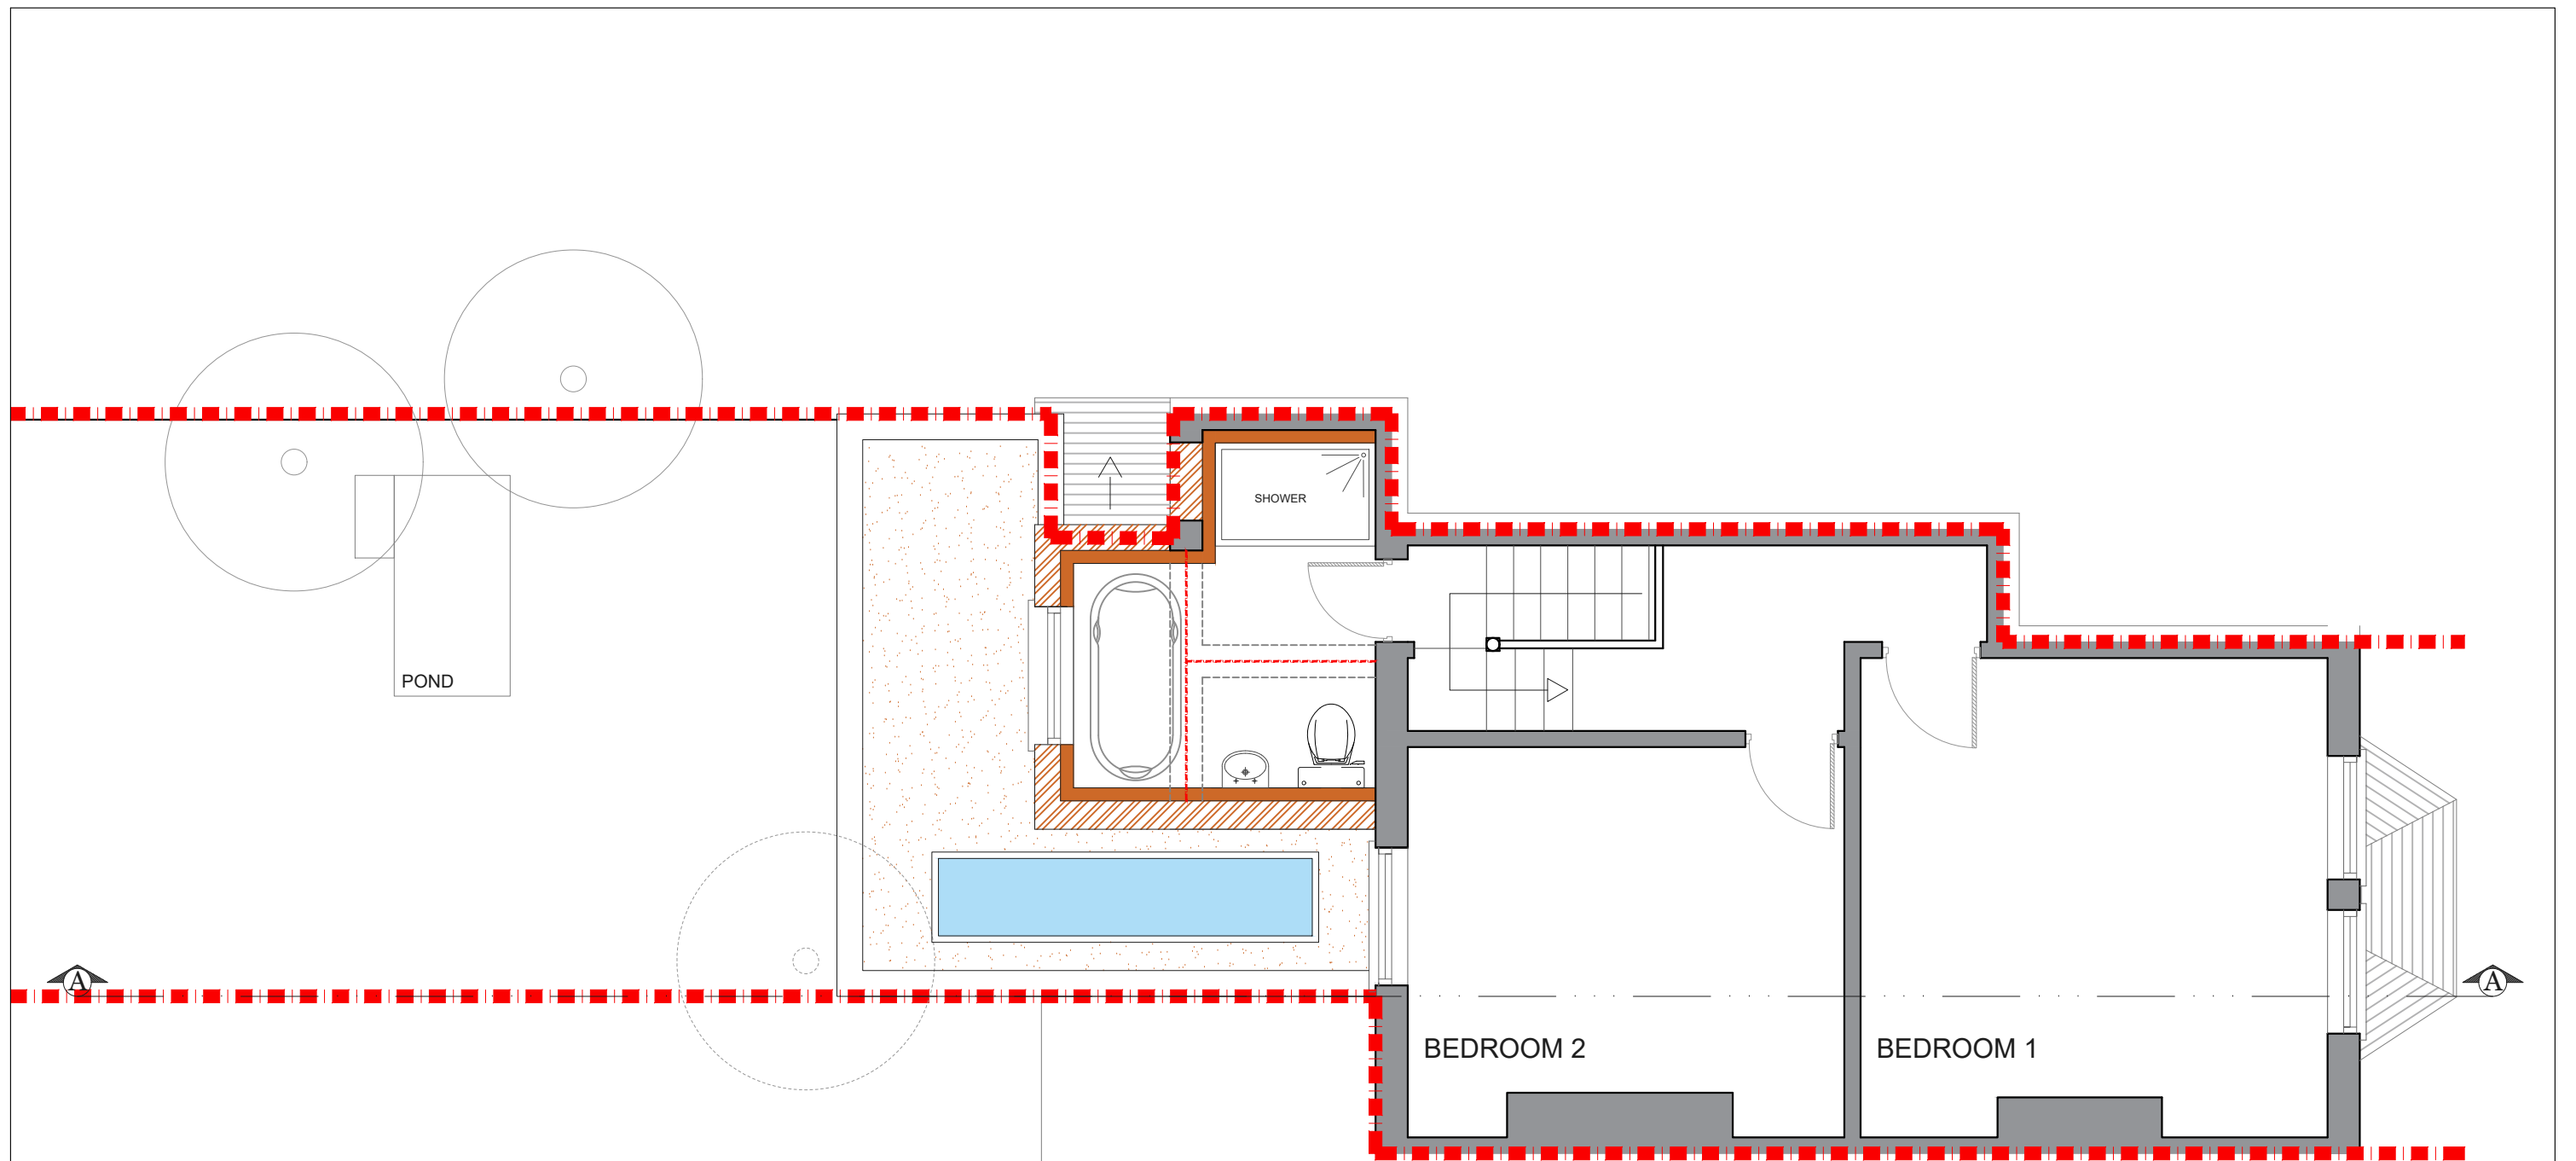

PROPOSED FIRST FLOOR PLAN
SCALE 1:50


NOTE: All detailed measurements are approximate.

NOTE: All measurements of neighbouring properties are approximate including garden levels and will be subject to Party Wall Matters.

REV.	DATE	NOTES	CLIENT	PROJECT ADDRESS	NORTH POINT	SCALE	DRAWN	DRAWING NO.	REVISION
			JH	HEBER ROAD SE22		1:50@A3	DA	P - 2	
				DRAWING TITLE	<p>Meters @ 1:50@ A3</p>				
				PROPOSED FIRST FLOOR PLAN	<p>342 Clapham Road London SW9 9AJ Tel: 0207 242 5353 hello@designteam.co.uk www.designteam.co.uk</p>				

NOTE: All detailed measurements are approximate.

NOTE: All measurements of neighbouring properties are approximate including garden levels and will be subject to Party Wall Matters.

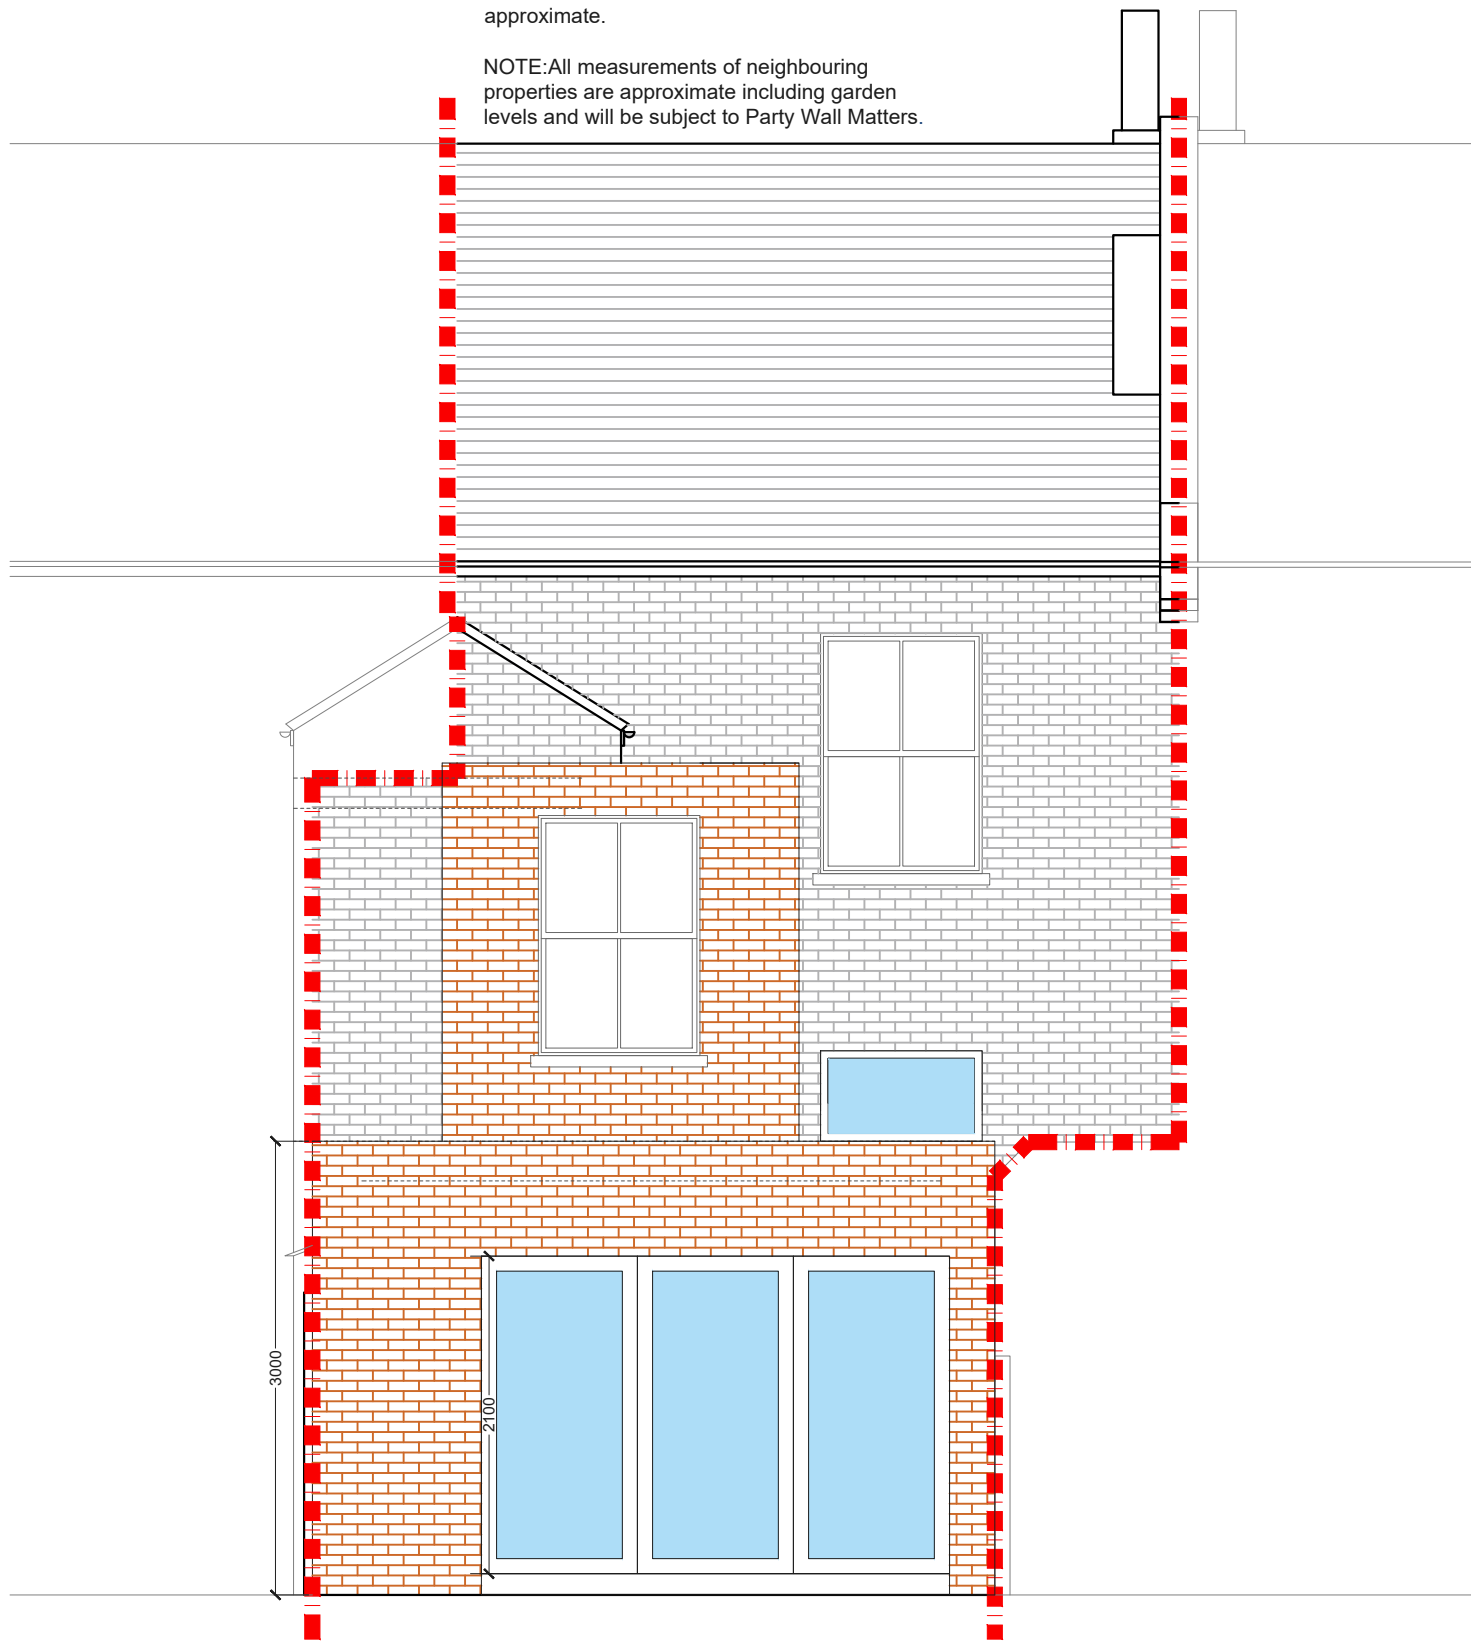

PROPOSED REAR ELEVATION
SCALE 1:50

NOTE: All detailed measurements are approximate.

NOTE: All measurements of neighbouring properties are approximate including garden levels and will be subject to Party Wall Matters.



No changes proposed

PROPOSED FRONT ELEVATION
SCALE 1:50

REV.	DATE	NOTES	CLIENT	PROJECT ADDRESS	SCALE	DRAWN	DRAWING NO.	REVISION
			JH	HEBER ROAD SE22	1:50@A3	DA	P - 3	
					DATE			
					04-10-2018			
				DRAWING TITLE	<p>Meters @ 1:50@ A3</p>			
				PROPOSED REAR AND FRONT ELEVATION	<p>designteam 342 Clapham Road London SW9 9AJ Tel: 0207 242 5353 hello@designteam.co.uk www.designteam.co.uk</p>			