



NOTE: All detailed measurements are approximate.

NOTE: All recessed beams assume that the floor thickness is 6 inches. This cannot be confirmed until the opening up work during the build phase.

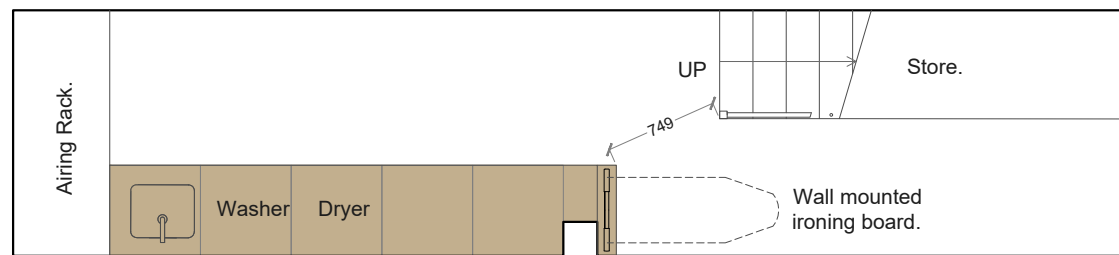

			CLIENT	MM & MM		PROJECT	HERNDON ROAD SW18		SCALE	1:50@A3	DRAWING NO.	REV.
									DATE	28-11-17	DRAWN	DA
											P - 1	
REV	DATE	NOTES	DRAWING TITLE				PROPOSED GROUND & CELLAR FLOOR PLANS			<p>Meters @ 1:50@ A3</p>		
									342 Clapham Road London SW9 9AJ Tel: 0207 242 5353 hello@designteam.co.uk www.designteam.co.uk			

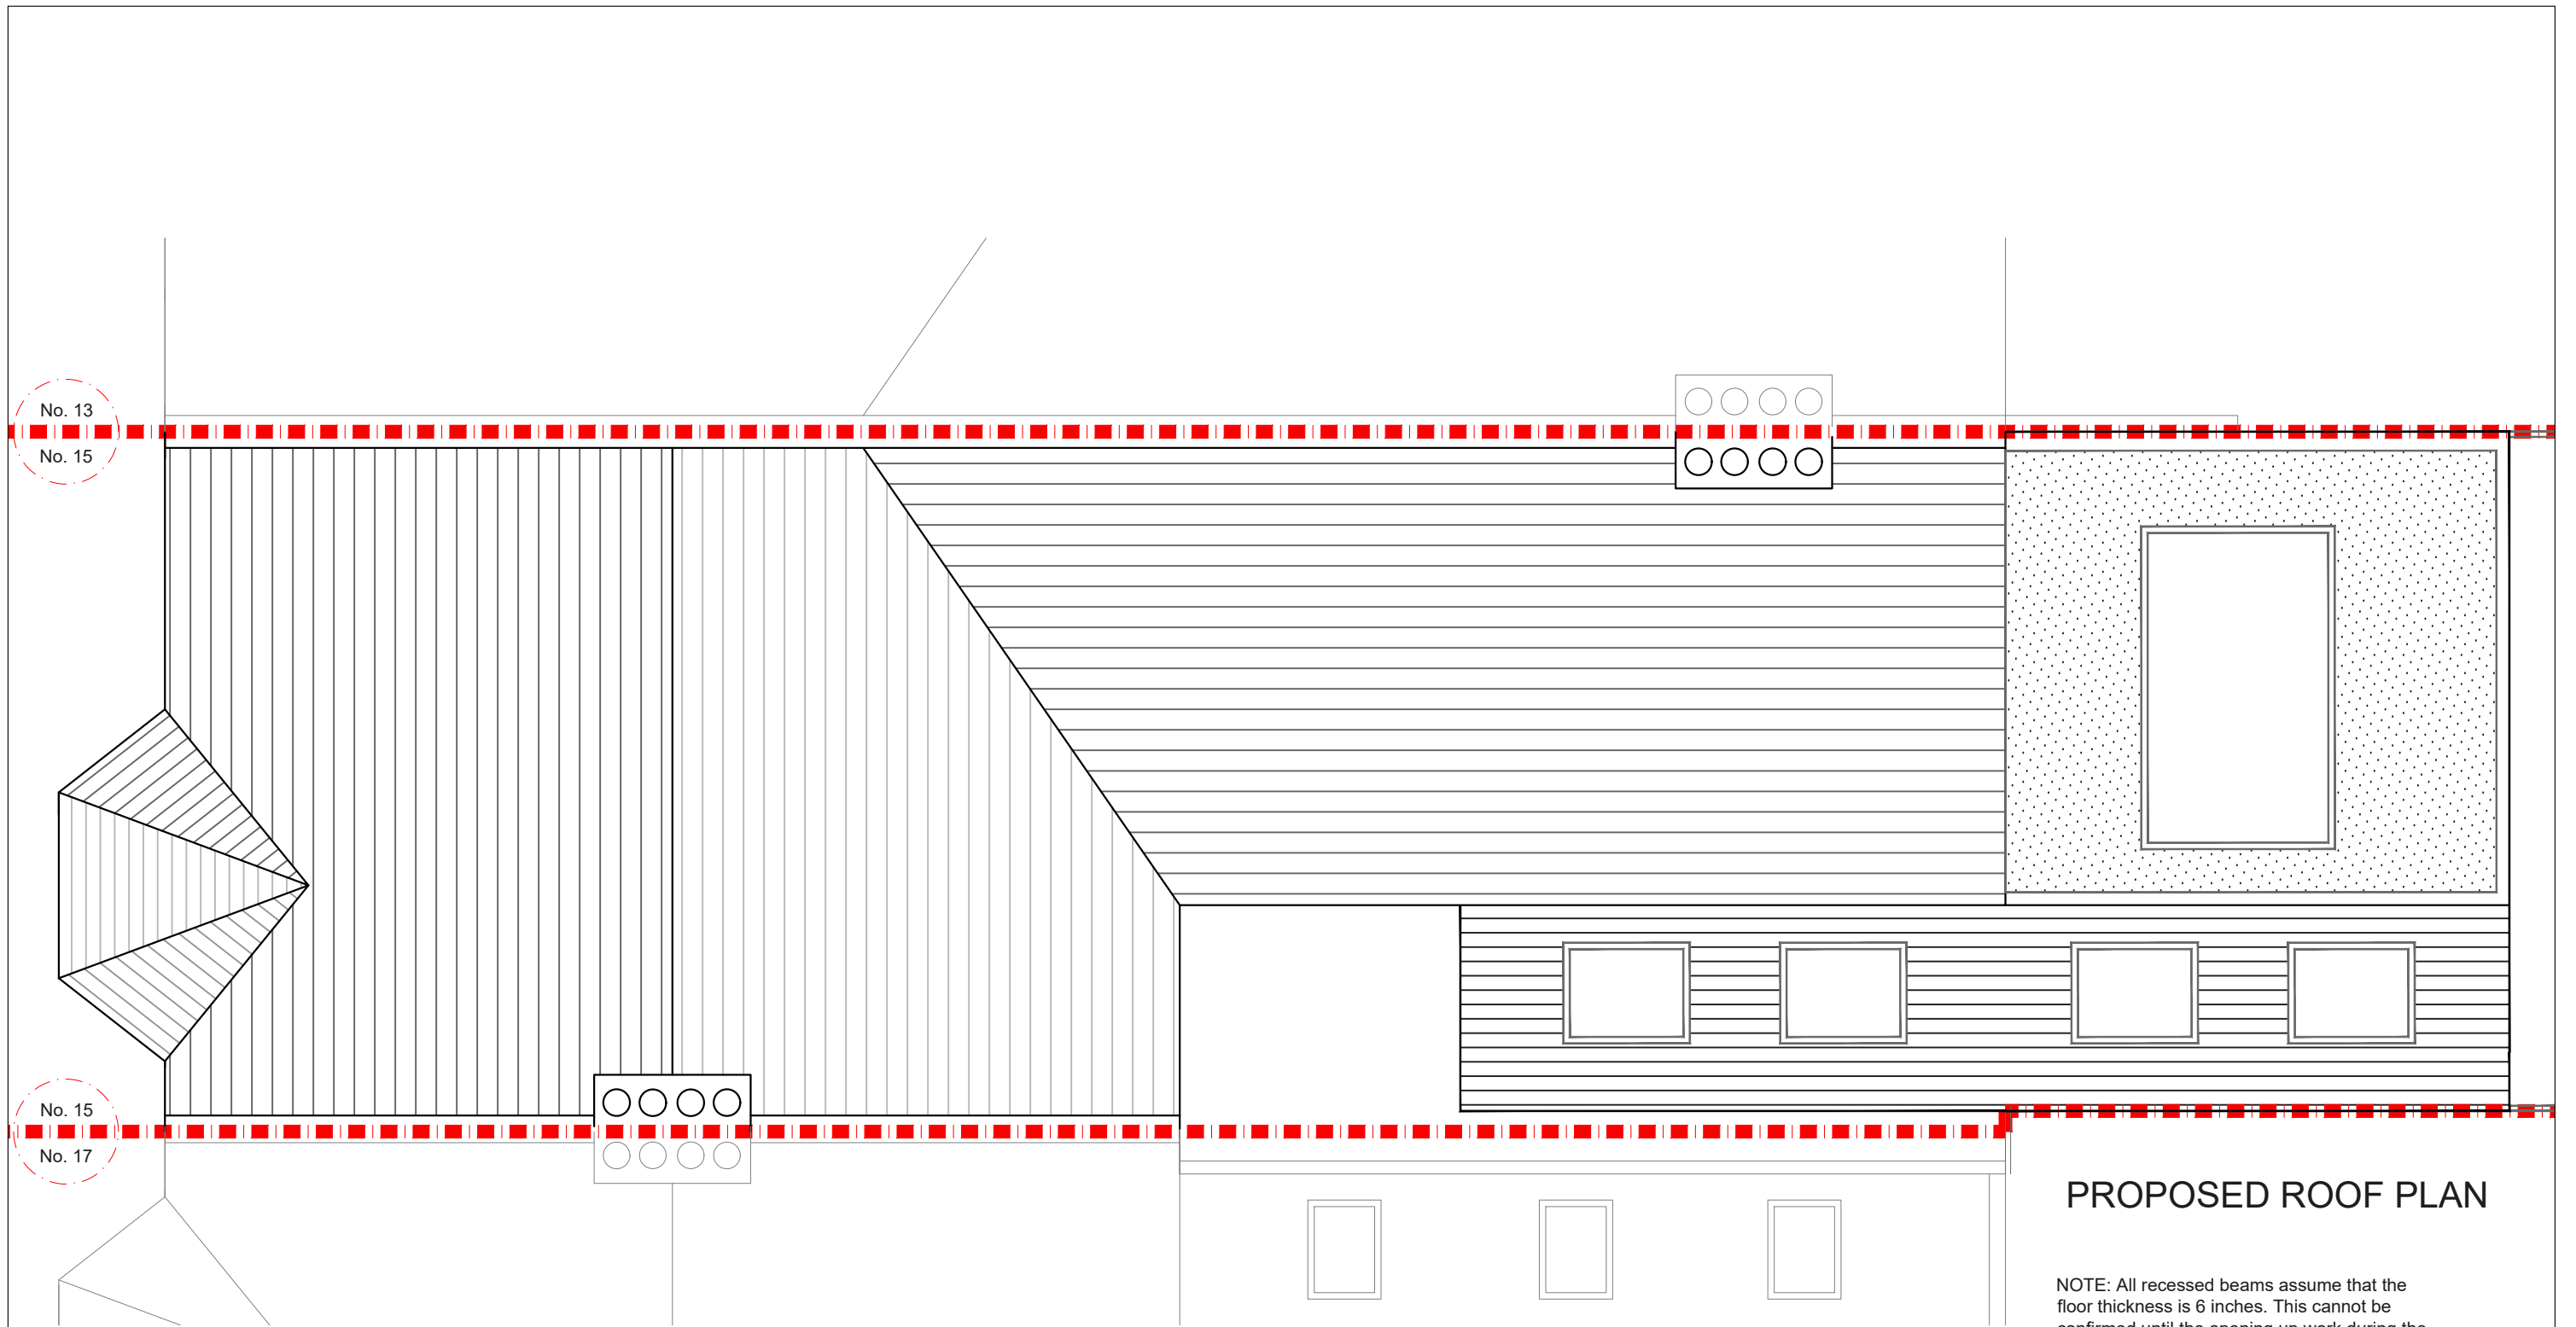

No. 13
No. 15

No. 15
No. 17

PROPOSED ROOF PLAN

NOTE: All recessed beams assume that the floor thickness is 6 inches. This cannot be confirmed until the opening up work during the build phase.
NOTE: All detailed measurements are approximate.



			CLIENT	MM & MM	PROJECT	HERNDON ROAD SW18	SCALE	1:50@A3	DRAWING NO.	REV.
							DATE	28-11-17	DRAWN	DA
					DRAWING TITLE	PROPOSED ROOF PLAN	<p>Meters @ 1:50@ A3</p>			P - 2
REV	DATE	NOTES								<p>342 Clapham Road London SW9 9AJ</p> <p>Tel: 0207 242 5353 hello@designteam.co.uk www.designteam.co.uk</p>


designteam

No. 17
No. 15

PROPOSED REAR ELEVATION SCALE 1:50

No. 15
No. 13

NOTE: All detailed measurements are approximate.

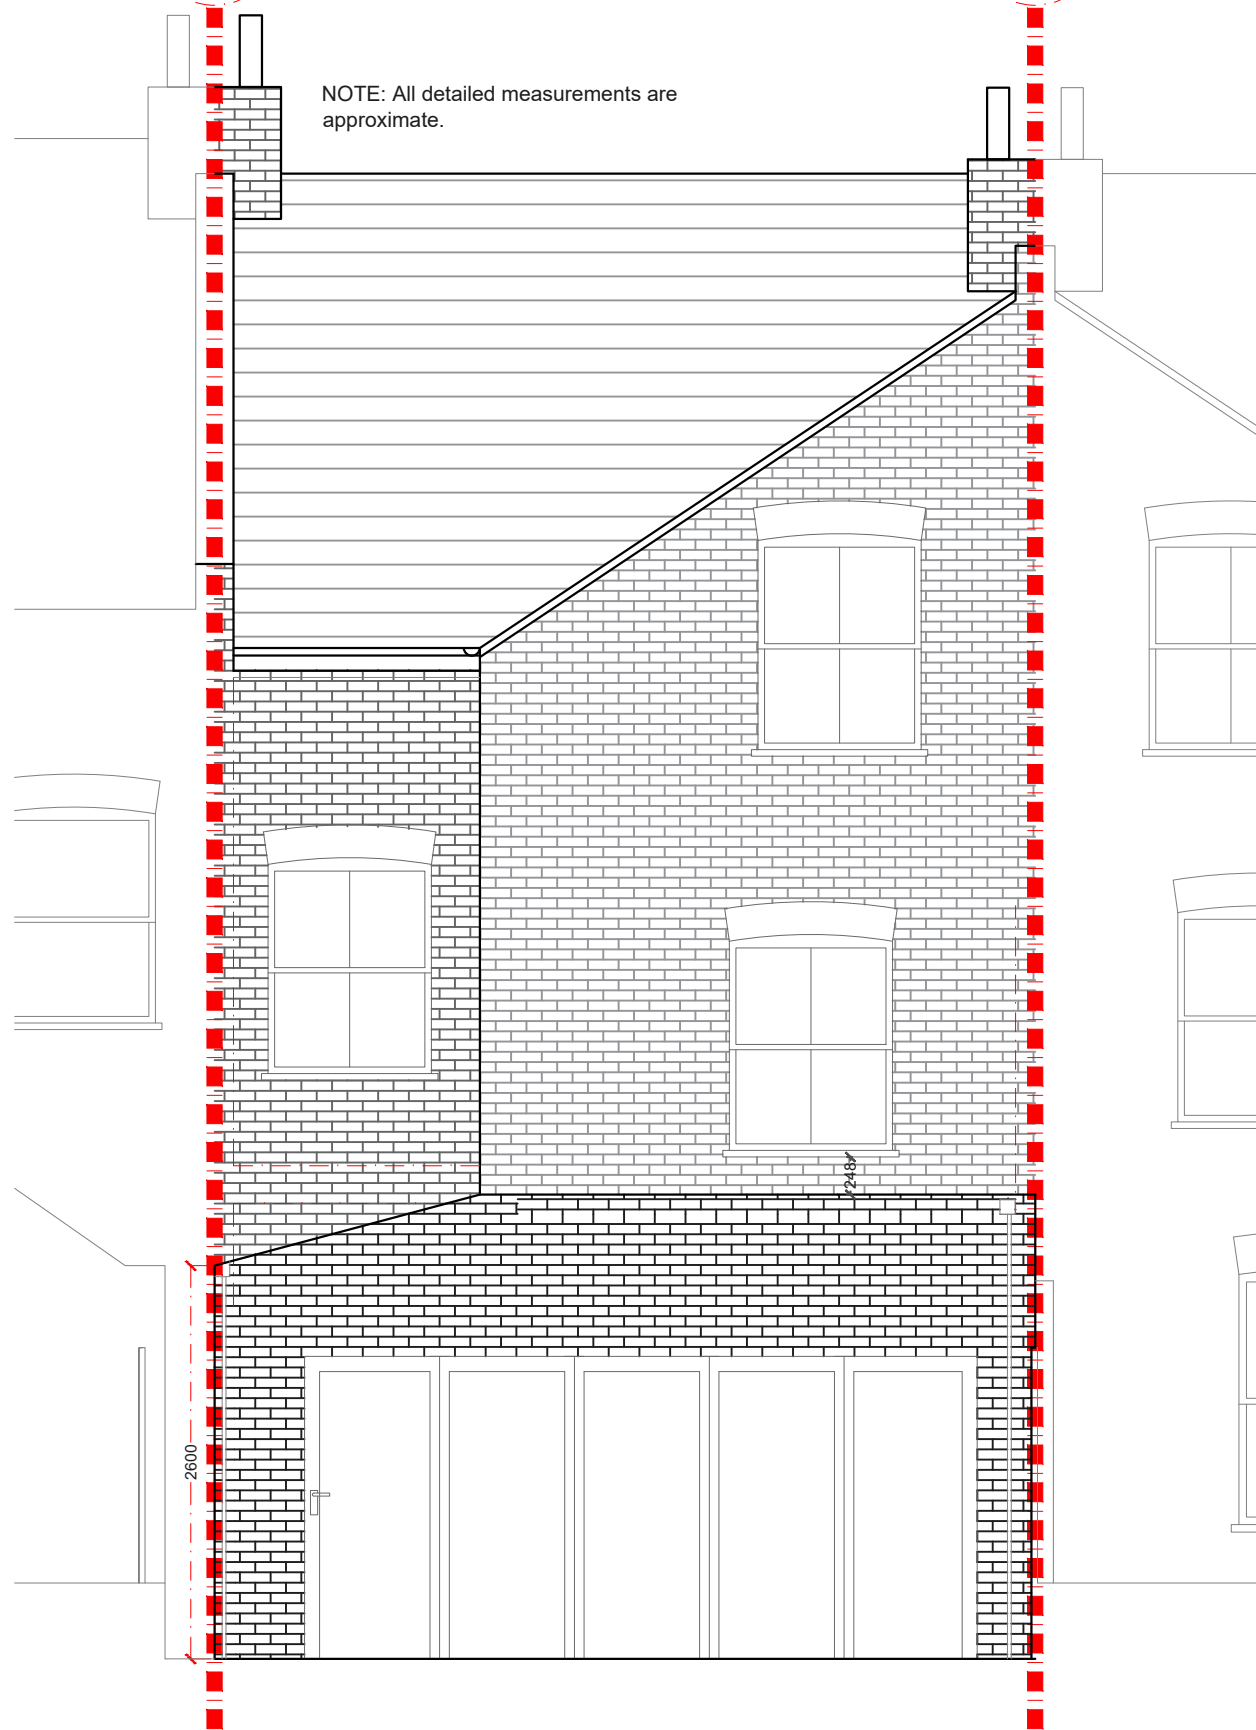


No. 17
No. 15

PROPOSED REAR ELEVATION SCALE 1:50

No. 15
No. 13

NOTE: All recessed beams assume that the floor thickness is 6 inches. This cannot be confirmed until the opening up work during the build phase.

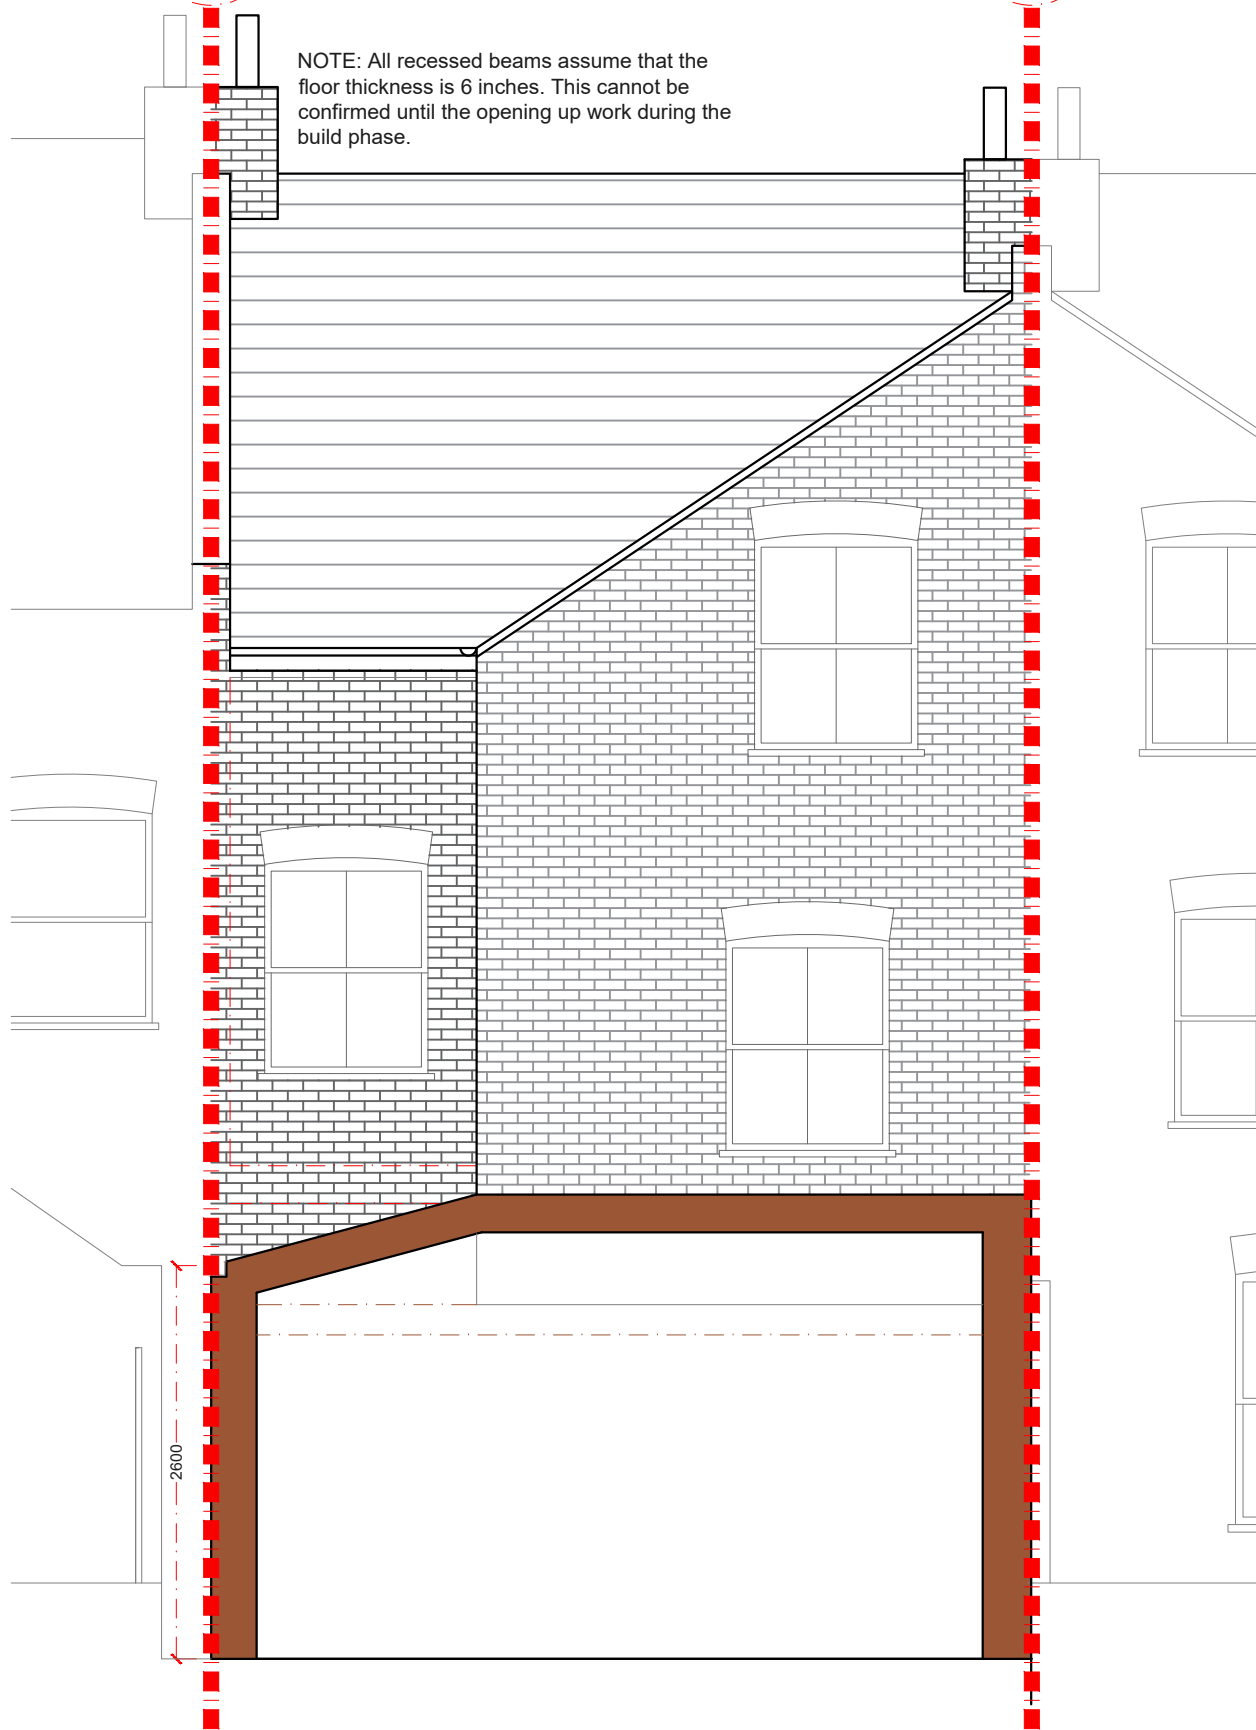

REV	DATE	NOTES

CLIENT	MM & MM
--------	---------

PROJECT	HERNDON ROAD SW18
DRAWING TITLE	PROPOSED REAR ELEVATION AND SECTION

SCALE	1:50@A3	DRAWING NO.	P - 3	REV.	
DATE	28-11-17	DRAWN	DA		
<p>Meters @ 1:50@ A3</p>					

designteam

342 Clapham Road
London
SW9 9AJ

Tel: 0207 242 5353
hello@designteam.co.uk
www.designteam.co.uk