


			CLIENT	E & O G		PROJECT	HOWDEN STREET SE15		SCALE	1:50@A3		DRAWING NO.	REV.	
									DATE	15-03-18		DRAWN	SH	
												P - 1		
REV	DATE	NOTES				DRAWING TITLE	PROPOSED GROUND FLOOR PLAN					<p>Meters @ 1:50@ A3</p>		
												342 Clapham Road London SW9 9AJ Tel: 0207 242 5353 hello@designteam.co.uk www.designteam.co.uk		

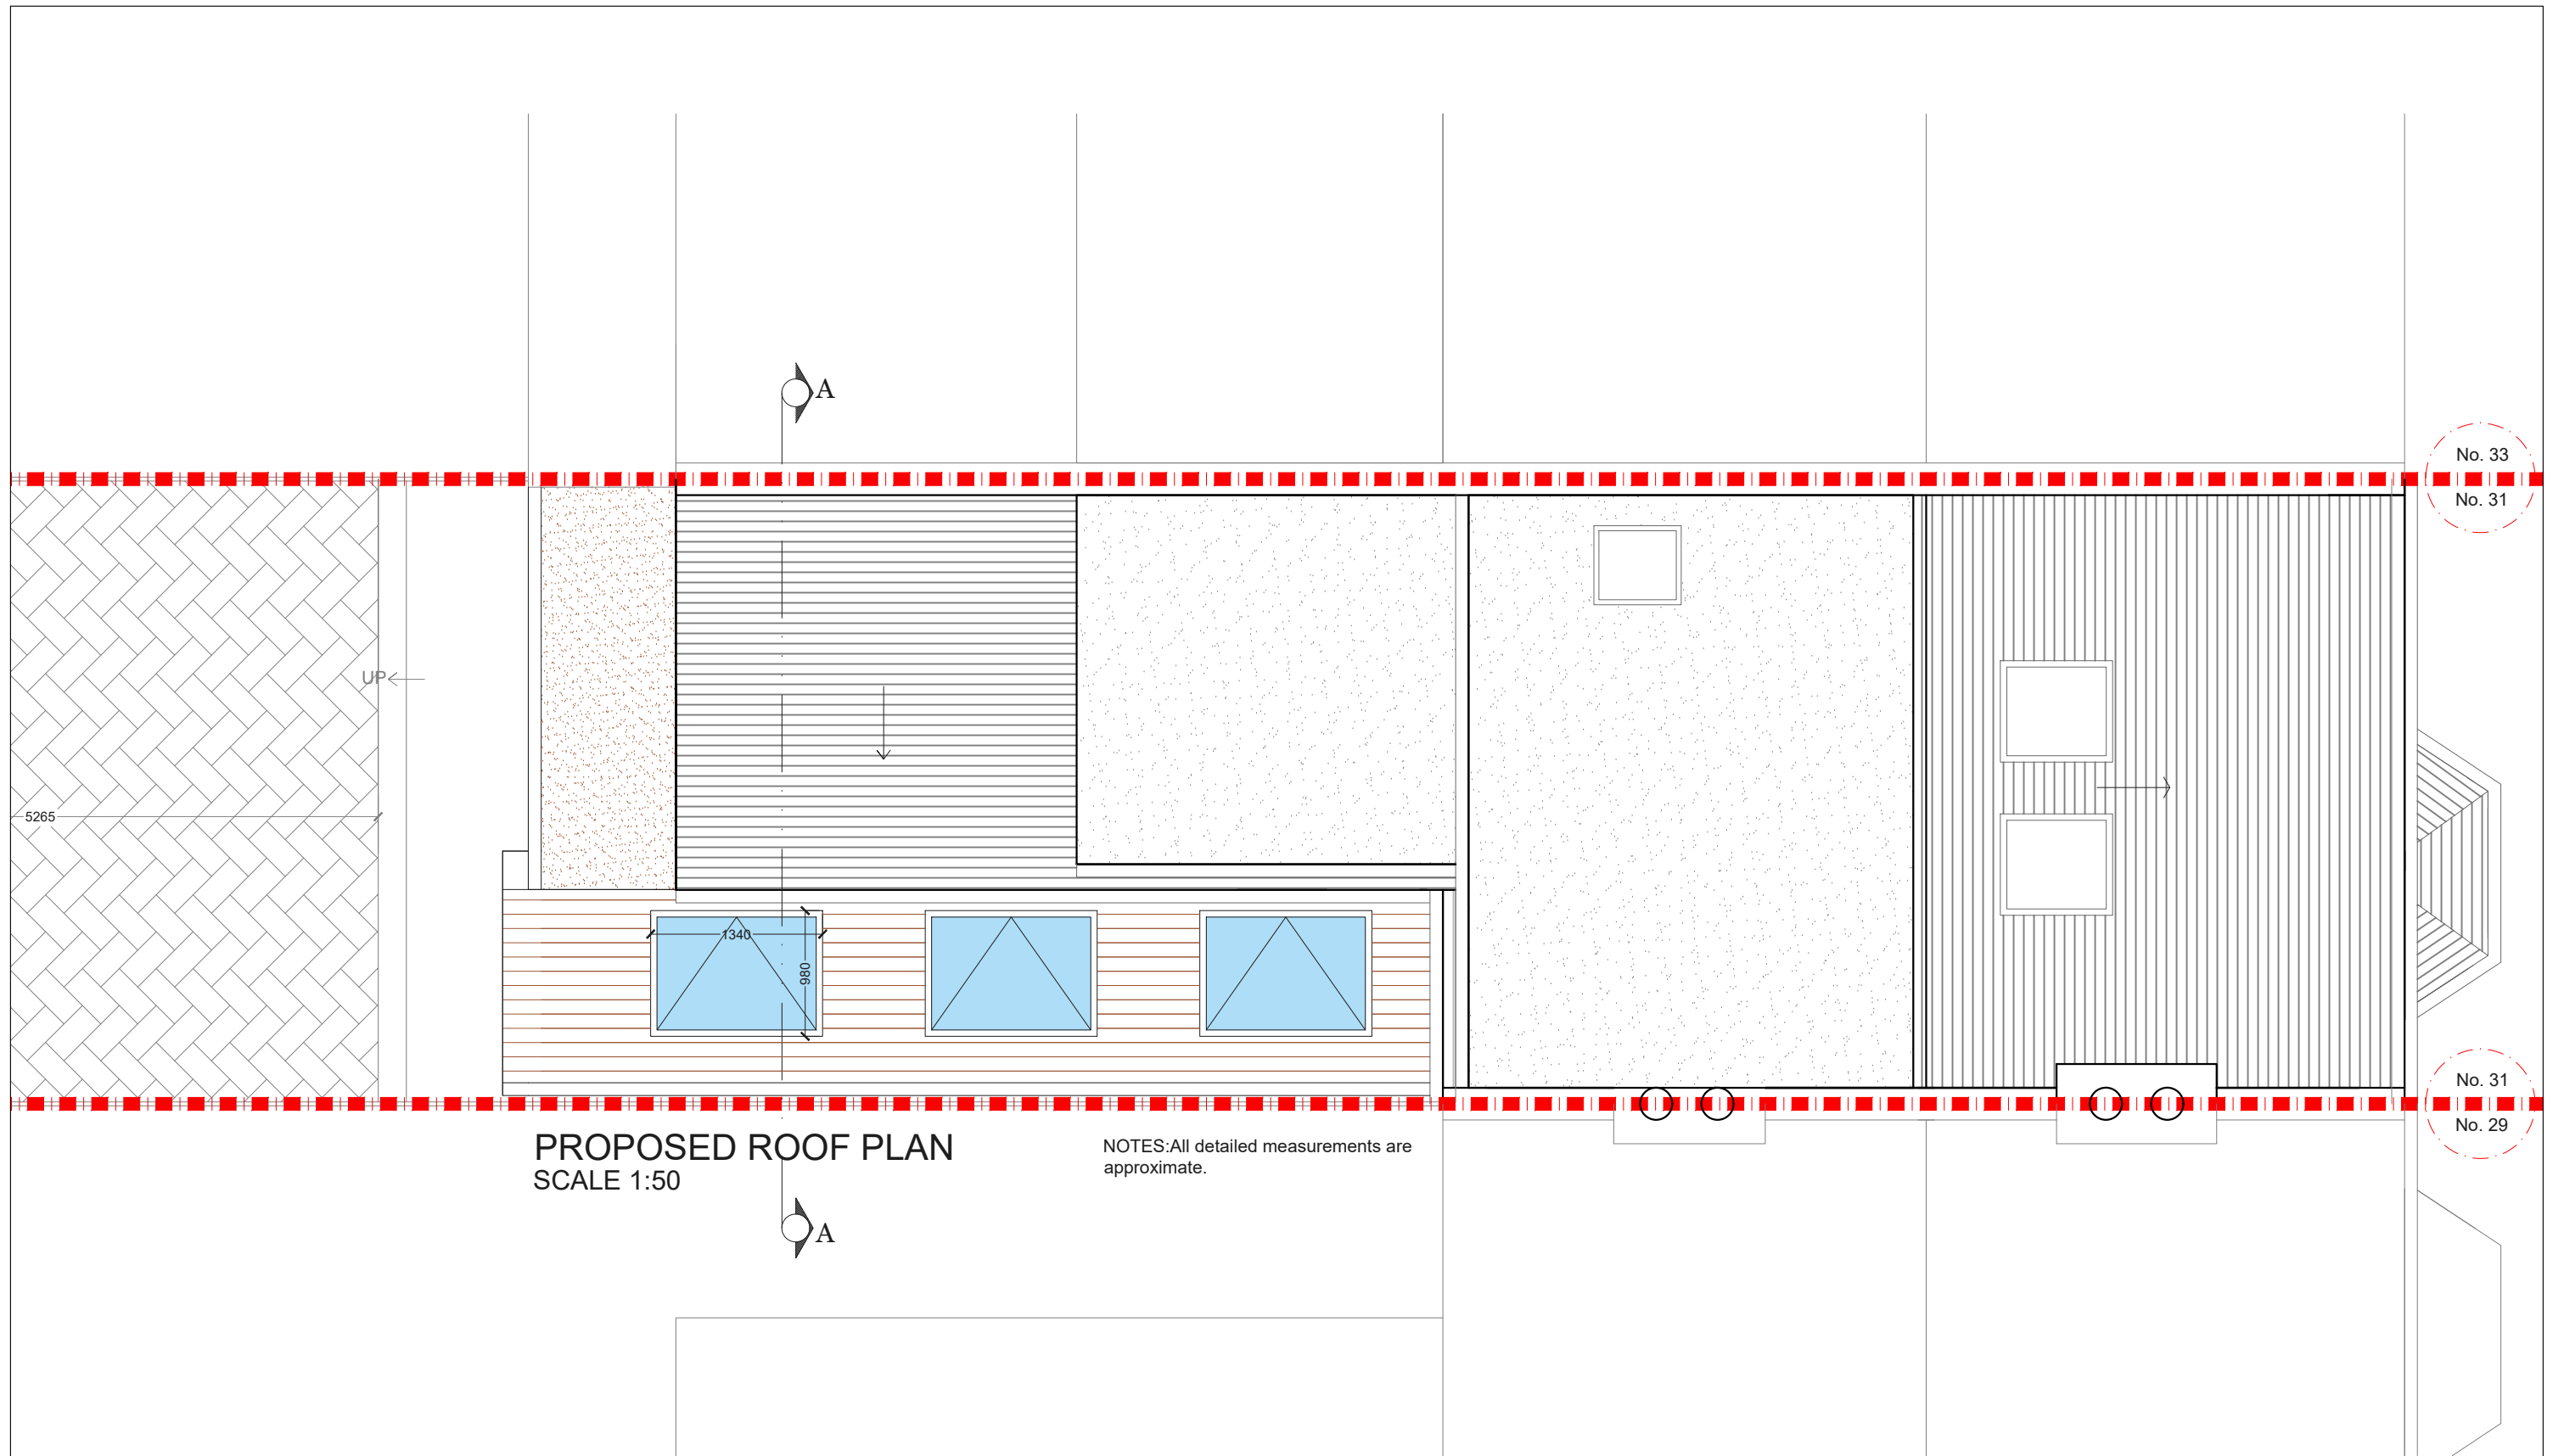


No. 33
No. 31


No. 31
No. 29

PROPOSED ROOF PLAN
SCALE 1:50

NOTES: All detailed measurements are approximate.

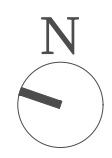

			CLIENT	E & O G		PROJECT	HOWDEN STREET SE15		SCALE	1:50@A3		DRAWING NO.	REV.
								DATE	01-02-18	DRAWN	SH	P - 2	
						DRAWING TITLE	PROPOSED FIRST FLOOR AND ROOF PLAN						
REV	DATE	NOTES				<p>Meters @ 1:50@ A3</p>			<p>342 Clapham Road London SW9 9AJ Tel: 0207 242 5353 hello@designteam.co.uk www.designteam.co.uk</p>				

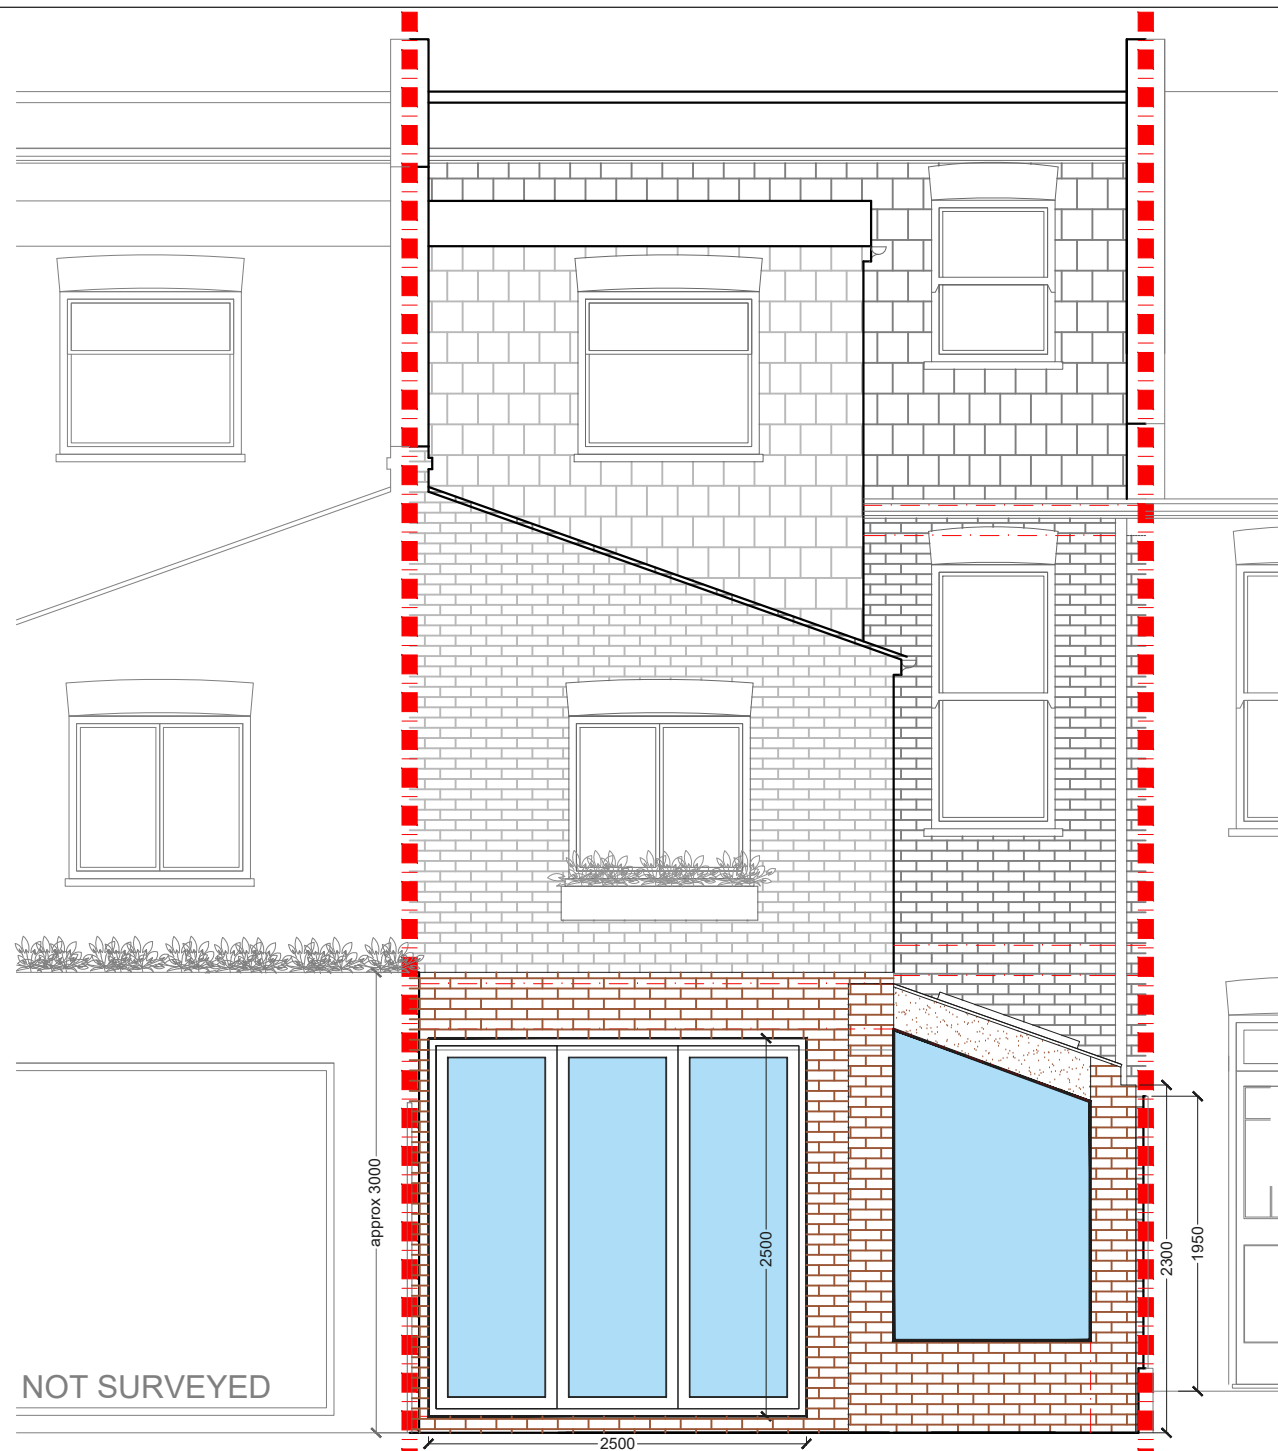

PROPOSED REAR ELEVATION
SCALE 1:50


No. 33 No. 31

NOTES: All detailed measurements are approximate.

NOTES: All measurements of neighbouring properties are approximate including garden levels and will be subject to Party Wall Matters.

NOTES: All recessed beams assume that the floor thickness is 6 inches. This cannot be confirmed until the opening up work during the build phase.

No. 31 No. 29

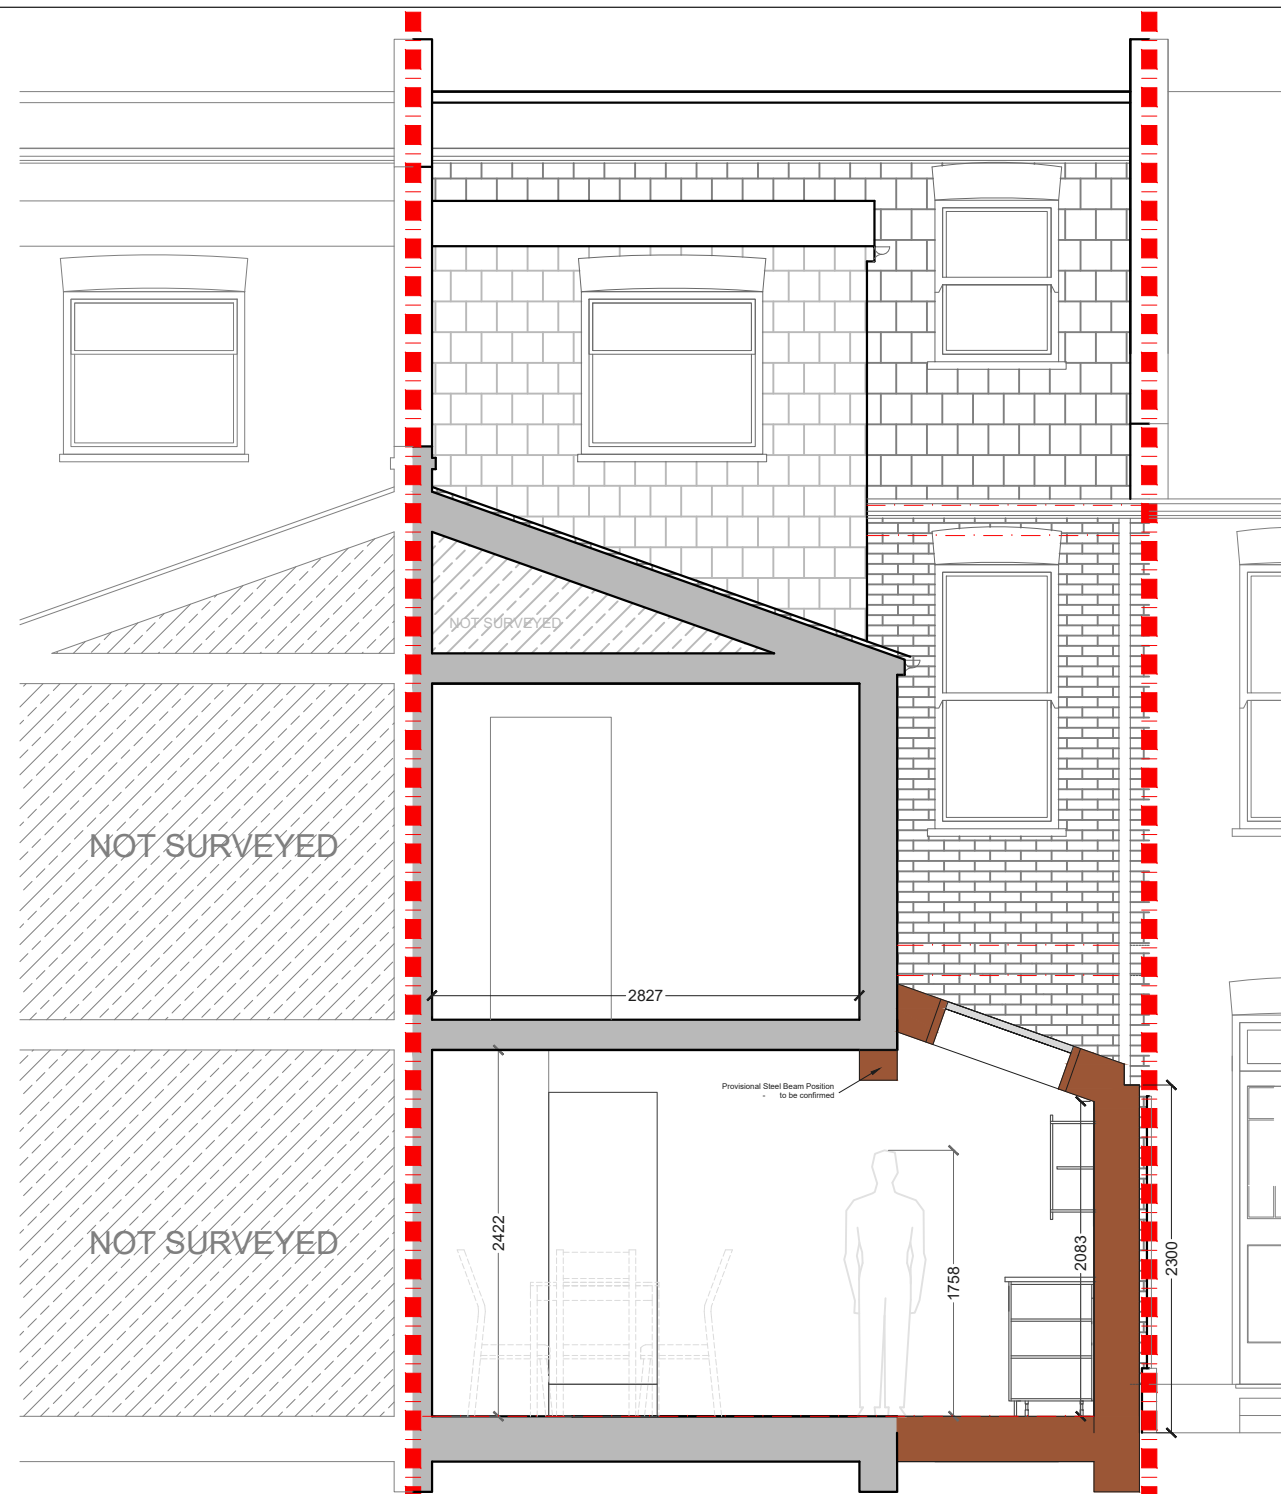

PROPOSED REAR SECTION
SCALE 1:50

No. 33 No. 31

NOTES: All detailed measurements are approximate.

NOTES: All measurements of neighbouring properties are approximate including garden levels and will be subject to Party Wall Matters.

NOTES: All recessed beams assume that the floor thickness is 6 inches. This cannot be confirmed until the opening up work during the build phase.

No. 31 No. 29

REV	DATE	NOTES

CLIENT	E & O G
--------	---------

PROJECT	HOWDEN STREET SE15
DRAWING TITLE	PROPOSED REAR ELEVATION AND SECTION

SCALE	1:50@A3	DRAWING NO.	P - 3	REV.	
DATE	01-02-18	DRAWN	SH		
<p>Meters @ 1:50@ A3</p>					

designteam

342 Clapham Road
London
SW9 9AJ

Tel: 0207 242 5353
hello@designteam.co.uk
www.designteam.co.uk