




NOTES: All detailed measurements are approximate.

NOTES: All measurements of neighbouring properties are approximate including garden levels and will be subject to Party Wall Matters.

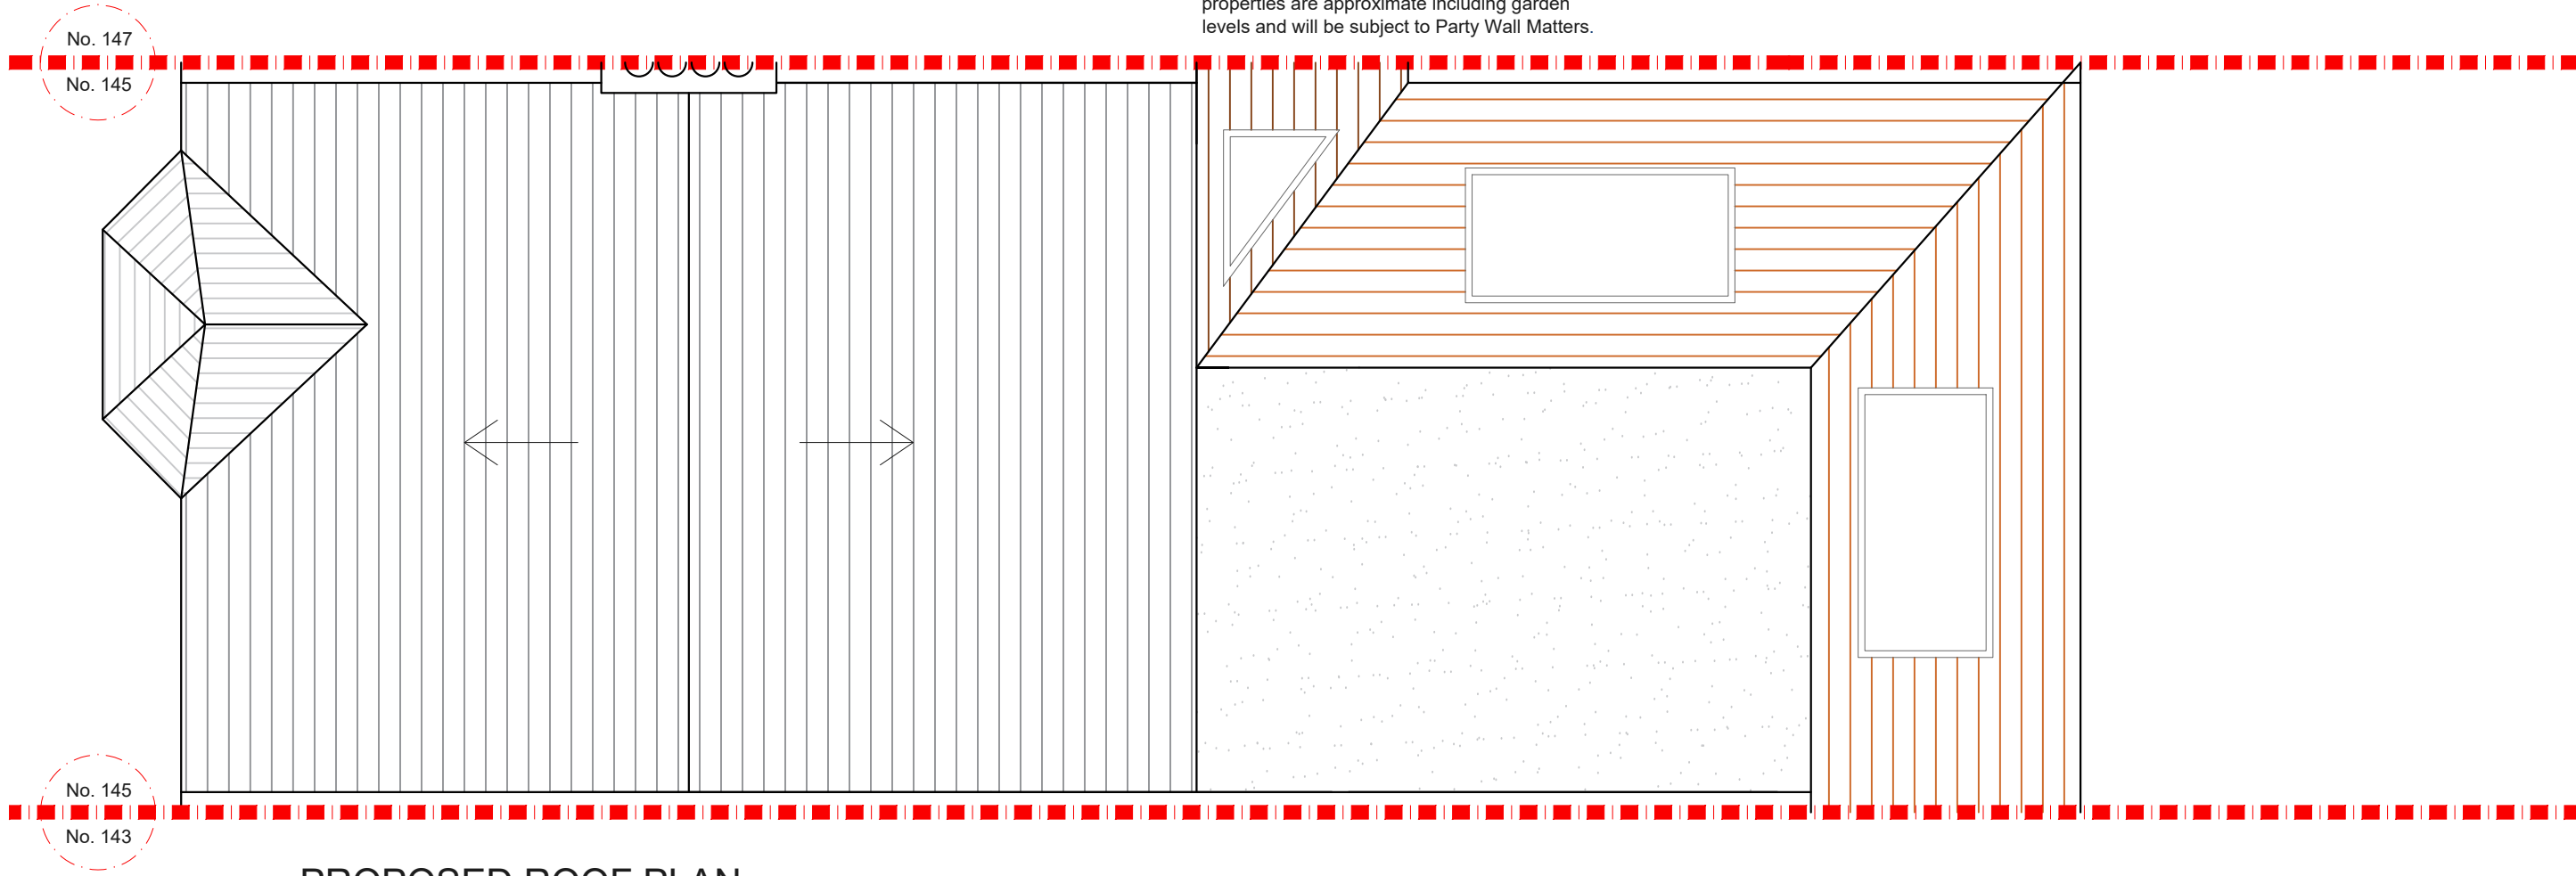

PROPOSED ROOF PLAN
SCALE 1:50




			CLIENT	PM & EM	PROJECT	KINVEACHY GARDENS SE7	SCALE	1:50@A3	DRAWING NO.	REV.	 <p>342 Clapham Road London SW9 9AJ</p> <p>Tel: 0207 242 5353 hello@designteam.co.uk www.designteam.co.uk</p>	
					DRAWING TITLE	PROPOSED ROOF PLAN	DATE	23-03-18	DRAWN	MH		P - 2
							 <p>Meters @ 1:50@ A3</p>					
REV	DATE	NOTES										

No. 143
No. 145

No. 145
No. 147

No. 143
No. 145


No. 145
No. 147

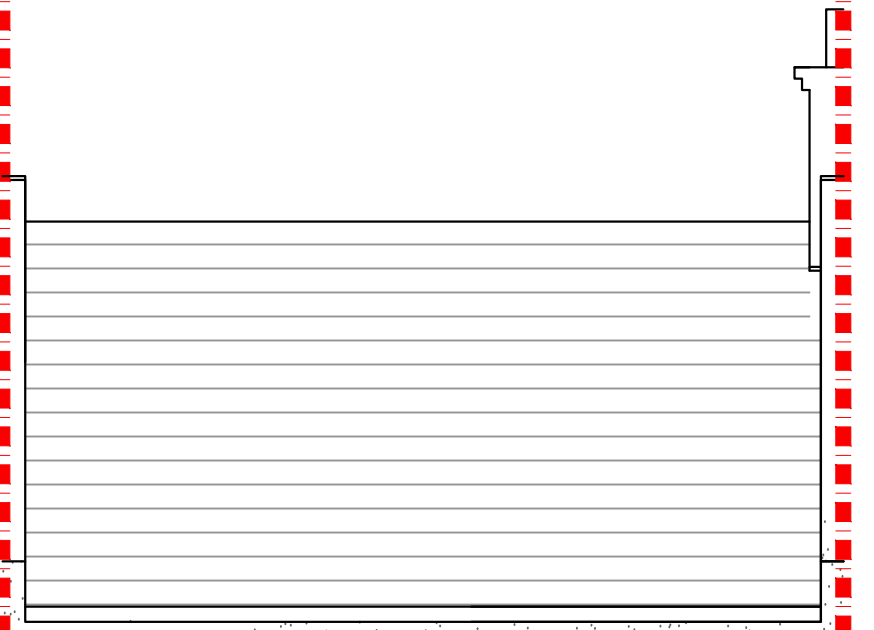

PROPOSED REAR ELEVATION
SCALE 1:50

NOTES: All detailed measurements are approximate.

NOTES: All measurements of neighbouring properties are approximate including garden levels and will be subject to Party Wall Matters.

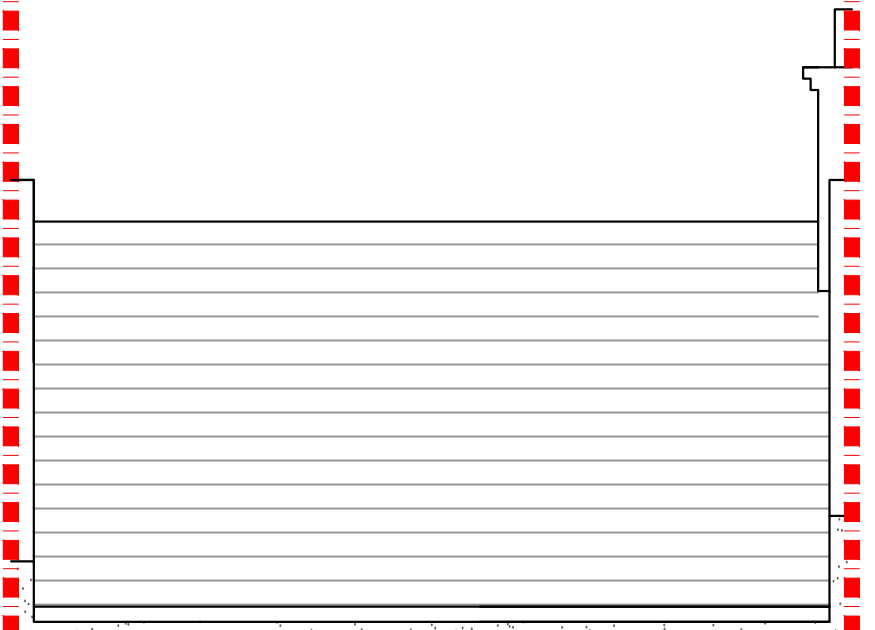

PROPOSED REAR SECTION
SCALE 1:50

			CLIENT	PM & EM		PROJECT	KINVEACHY GARDENS SE7		SCALE	1:50@A3	DRAWING NO.	REV.
									DATE	23-03-18	DRAWN	MH
											P - 3	
REV	DATE	NOTES	DRAWING TITLE				PROPOSED REAR ELEVATION AND SECTION			<p>Meters @ 1:50@ A3</p>		
												<p>342 Clapham Road London SW9 9AJ</p> <p>Tel: 0207 242 5353 hello@designteam.co.uk www.designteam.co.uk</p>