



NOTES: All detailed measurements are approximate.

NOTES: All measurements of neighbouring properties are approximate including garden levels and will be subject to Party Wall Matters.

NOTES: All recessed beams assume that the floor thickness is 6 inches. This cannot be confirmed until the opening up work during the build phase.

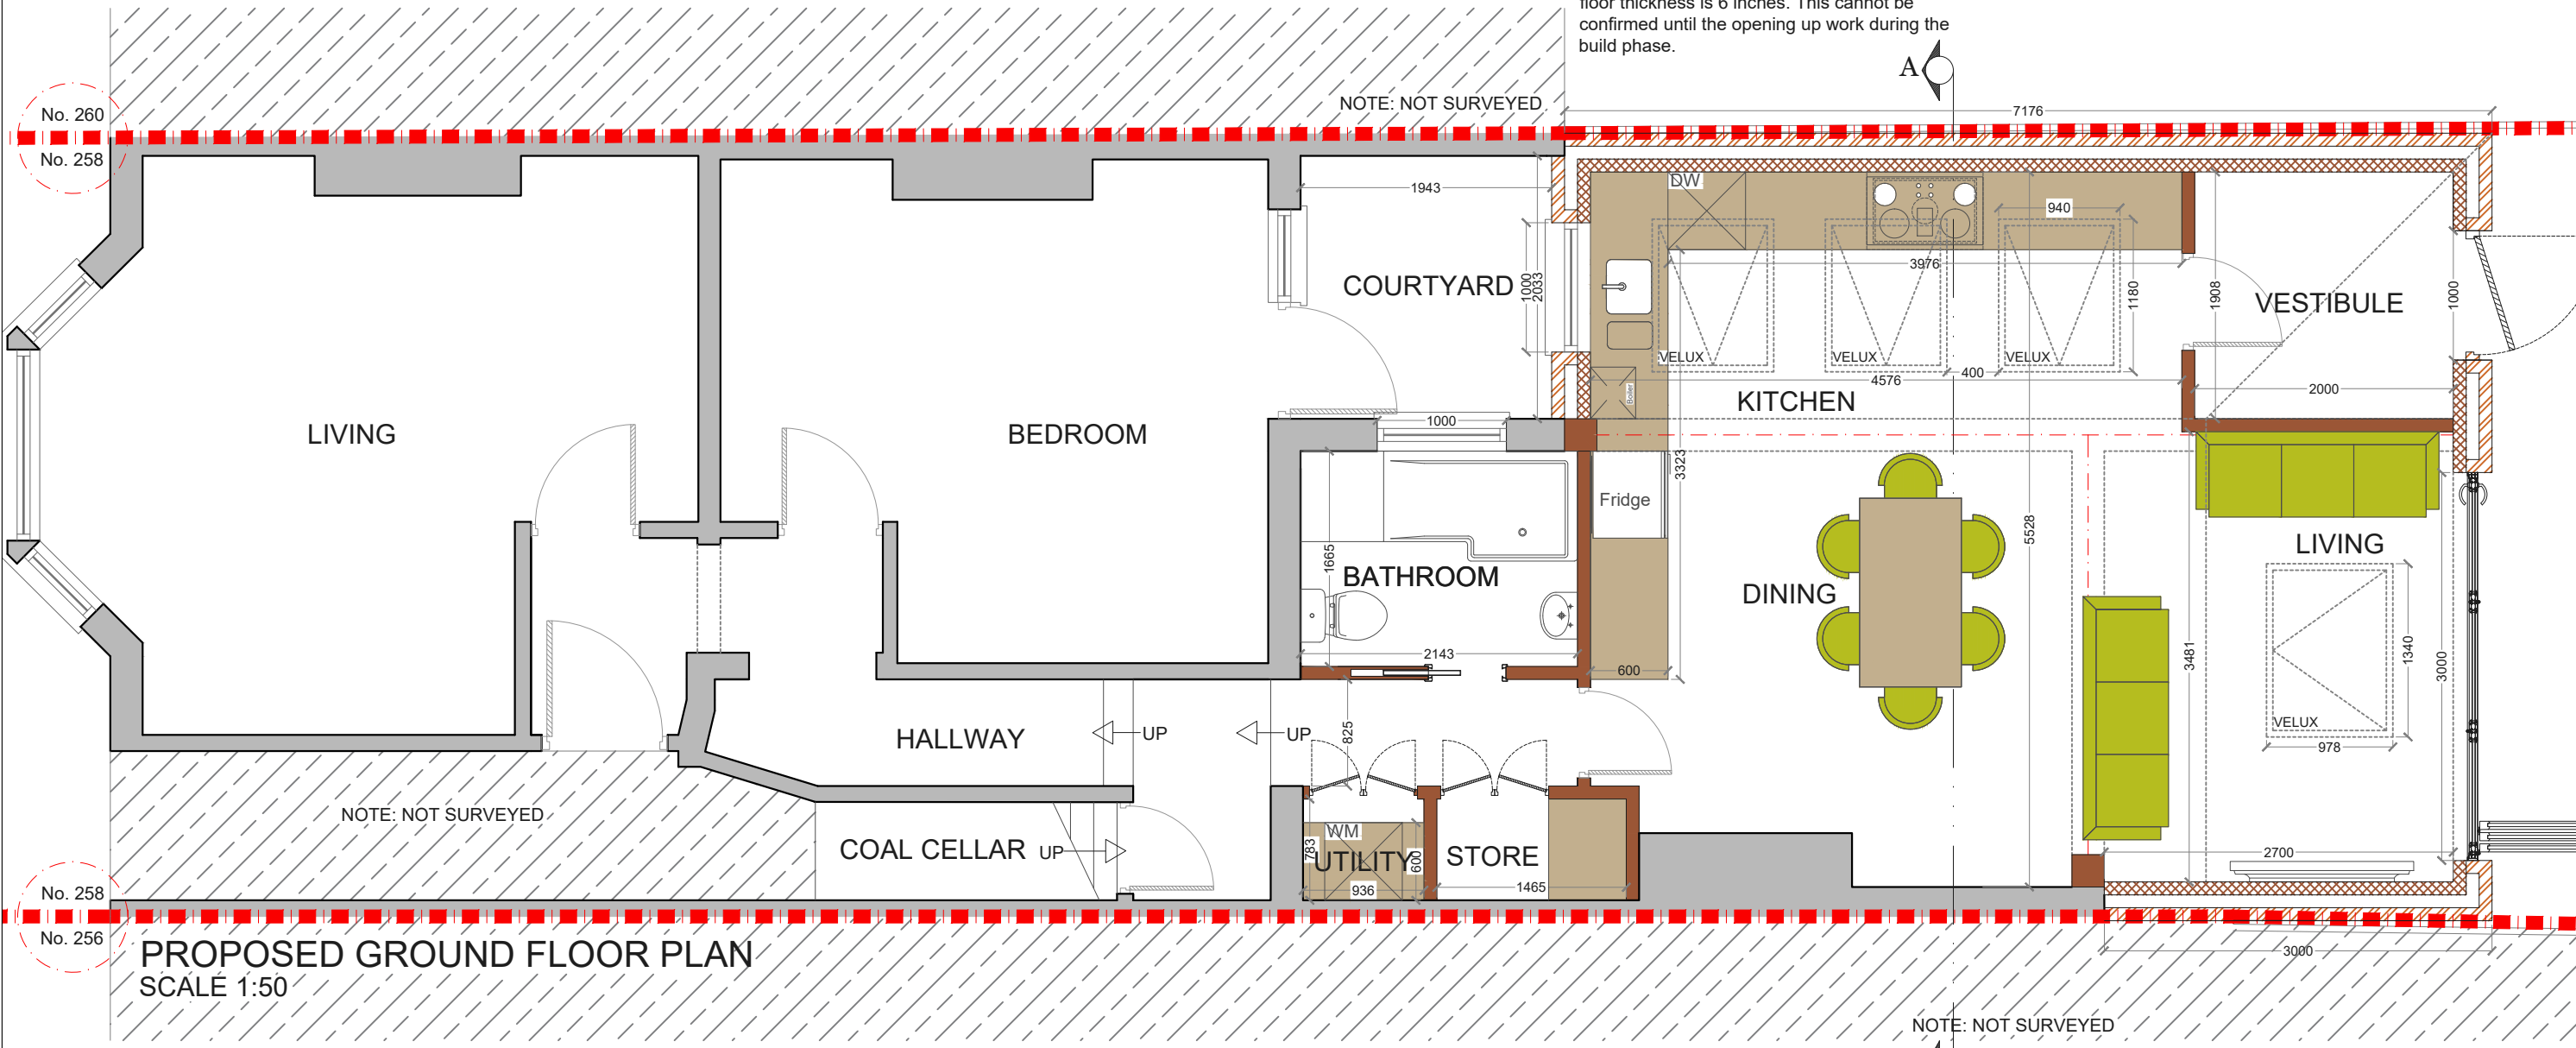

PROPOSED GROUND FLOOR PLAN
SCALE 1:50

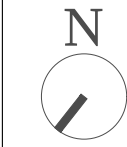


REV	DATE	NOTES

CLIENT	WN
--------	----

PROJECT	LORDSHIP LANE SE22
DRAWING TITLE	PROPOSED GROUND FLOOR PLAN

SCALE	1:50@A3
DATE	03-07-18
DRAWN	MG

DRAWING NO.	P - 1
REV.	

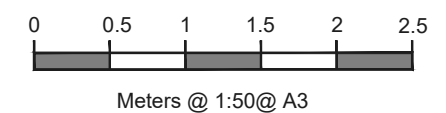

designteam
342 Clapham Road London SW9 9AJ
Tel: 0207 242 5353
hello@designteam.co.uk
www.designteam.co.uk


NOTES: All detailed measurements are approximate.

NOTES: All measurements of neighbouring properties are approximate including garden levels and will be subject to Party Wall Matters.

NOTES: All recessed beams assume that the floor thickness is 6 inches. This cannot be confirmed until the opening up work during the build phase.

NOTE: NOT SURVEYED

NOTE: NOT SURVEYED

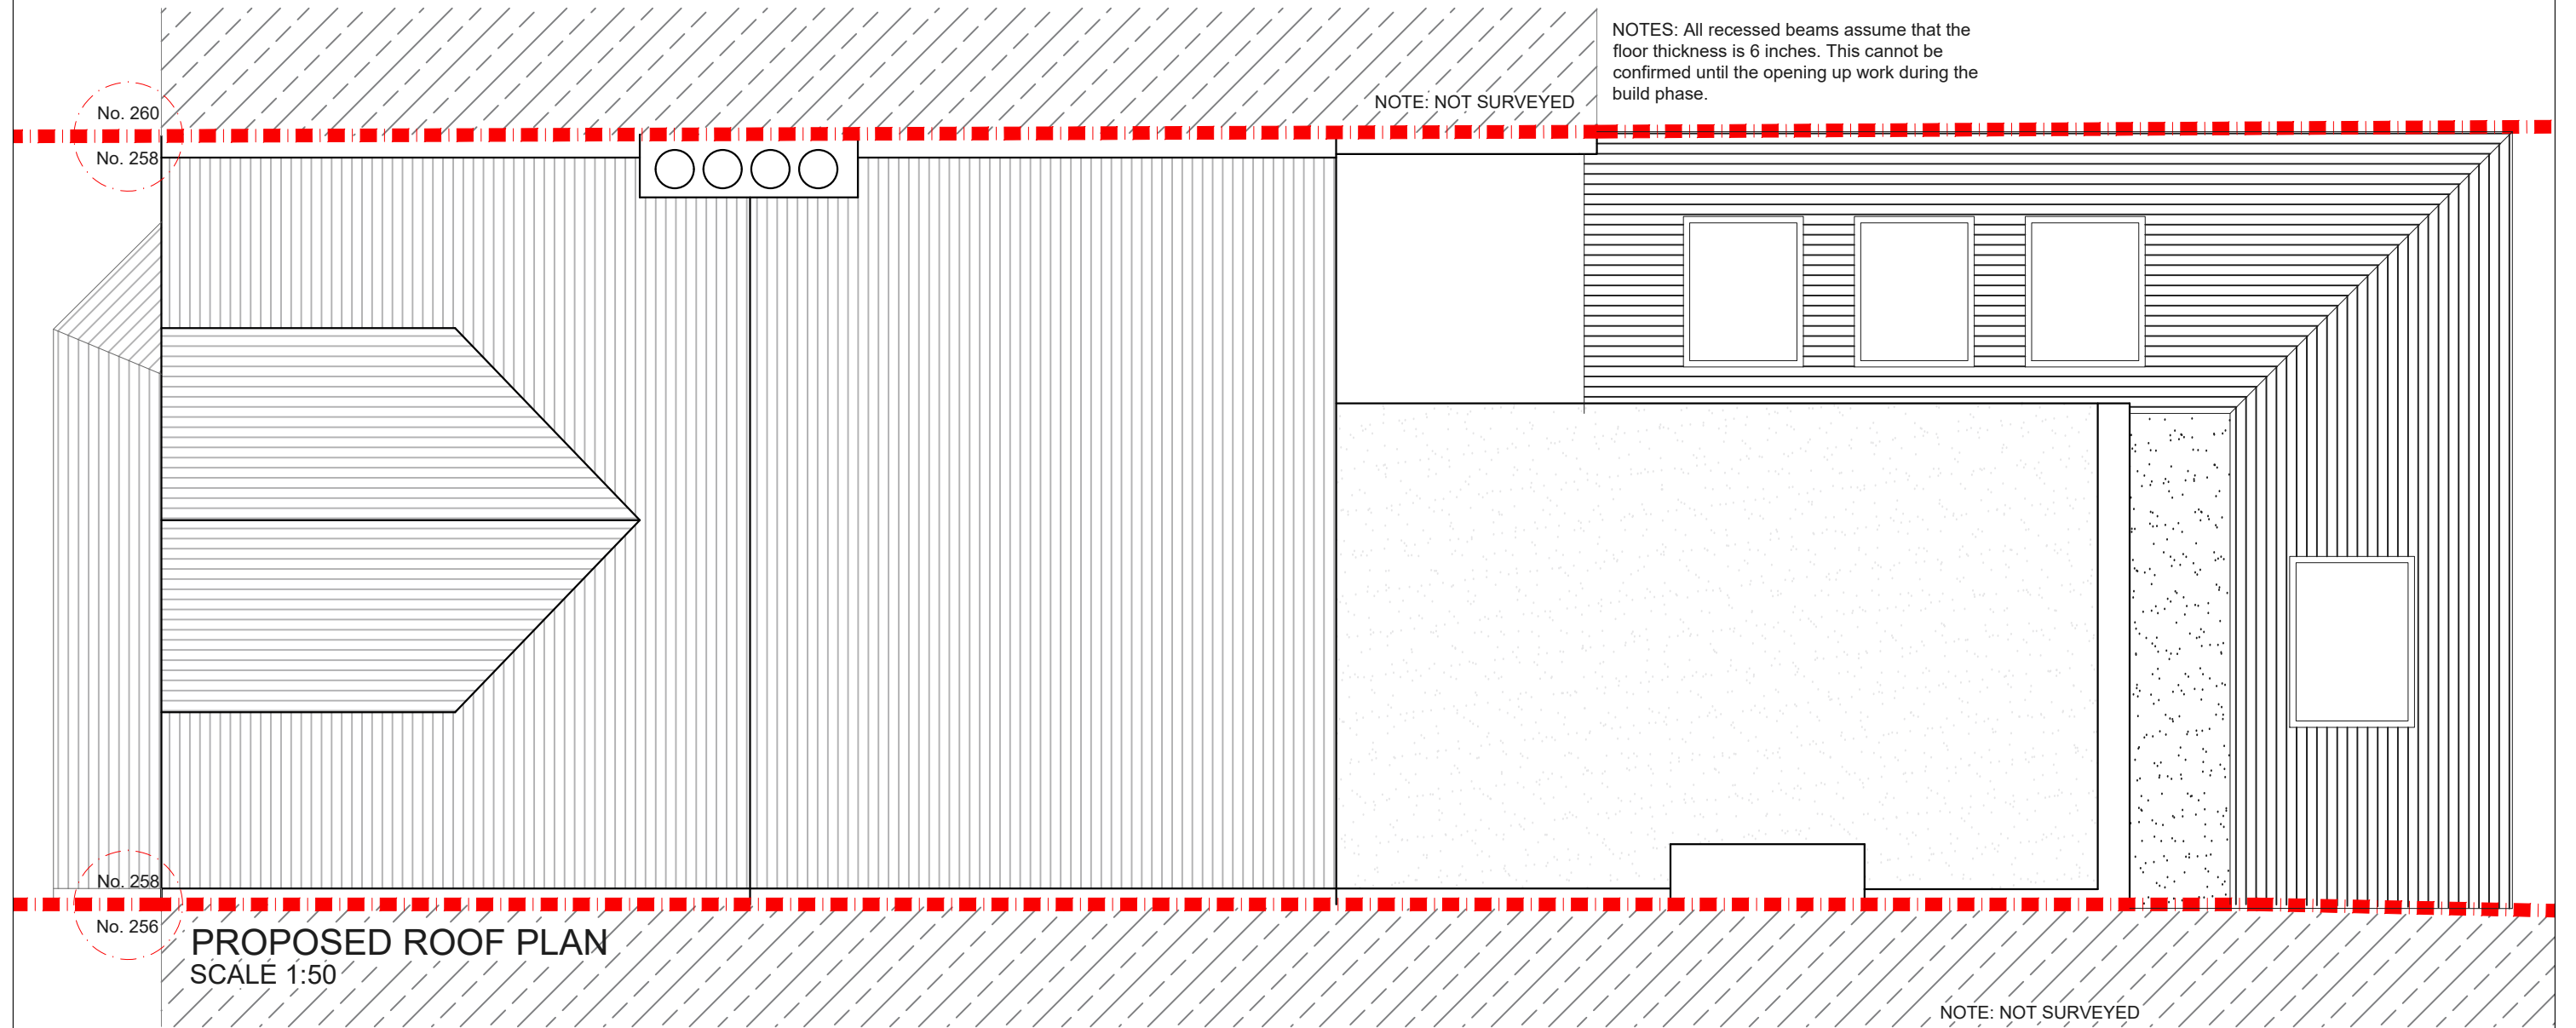

No. 260

No. 258


No. 258

No. 256

PROPOSED ROOF PLAN
SCALE 1:50



			CLIENT	WN	PROJECT	LORDSHIP LANE SE22	SCALE	1:50@A3	DRAWING NO.	P - 2	REV.	
					DRAWING TITLE	PROPOSED ROOF PLAN	DATE	03-07-18	DRAWN	MG		
REV	DATE	NOTES				<p>Meters @ 1:50@ A3</p>			<p>342 Clapham Road London SW9 9AJ</p> <p>Tel: 0207 242 5353 hello@designteam.co.uk www.designteam.co.uk</p>			

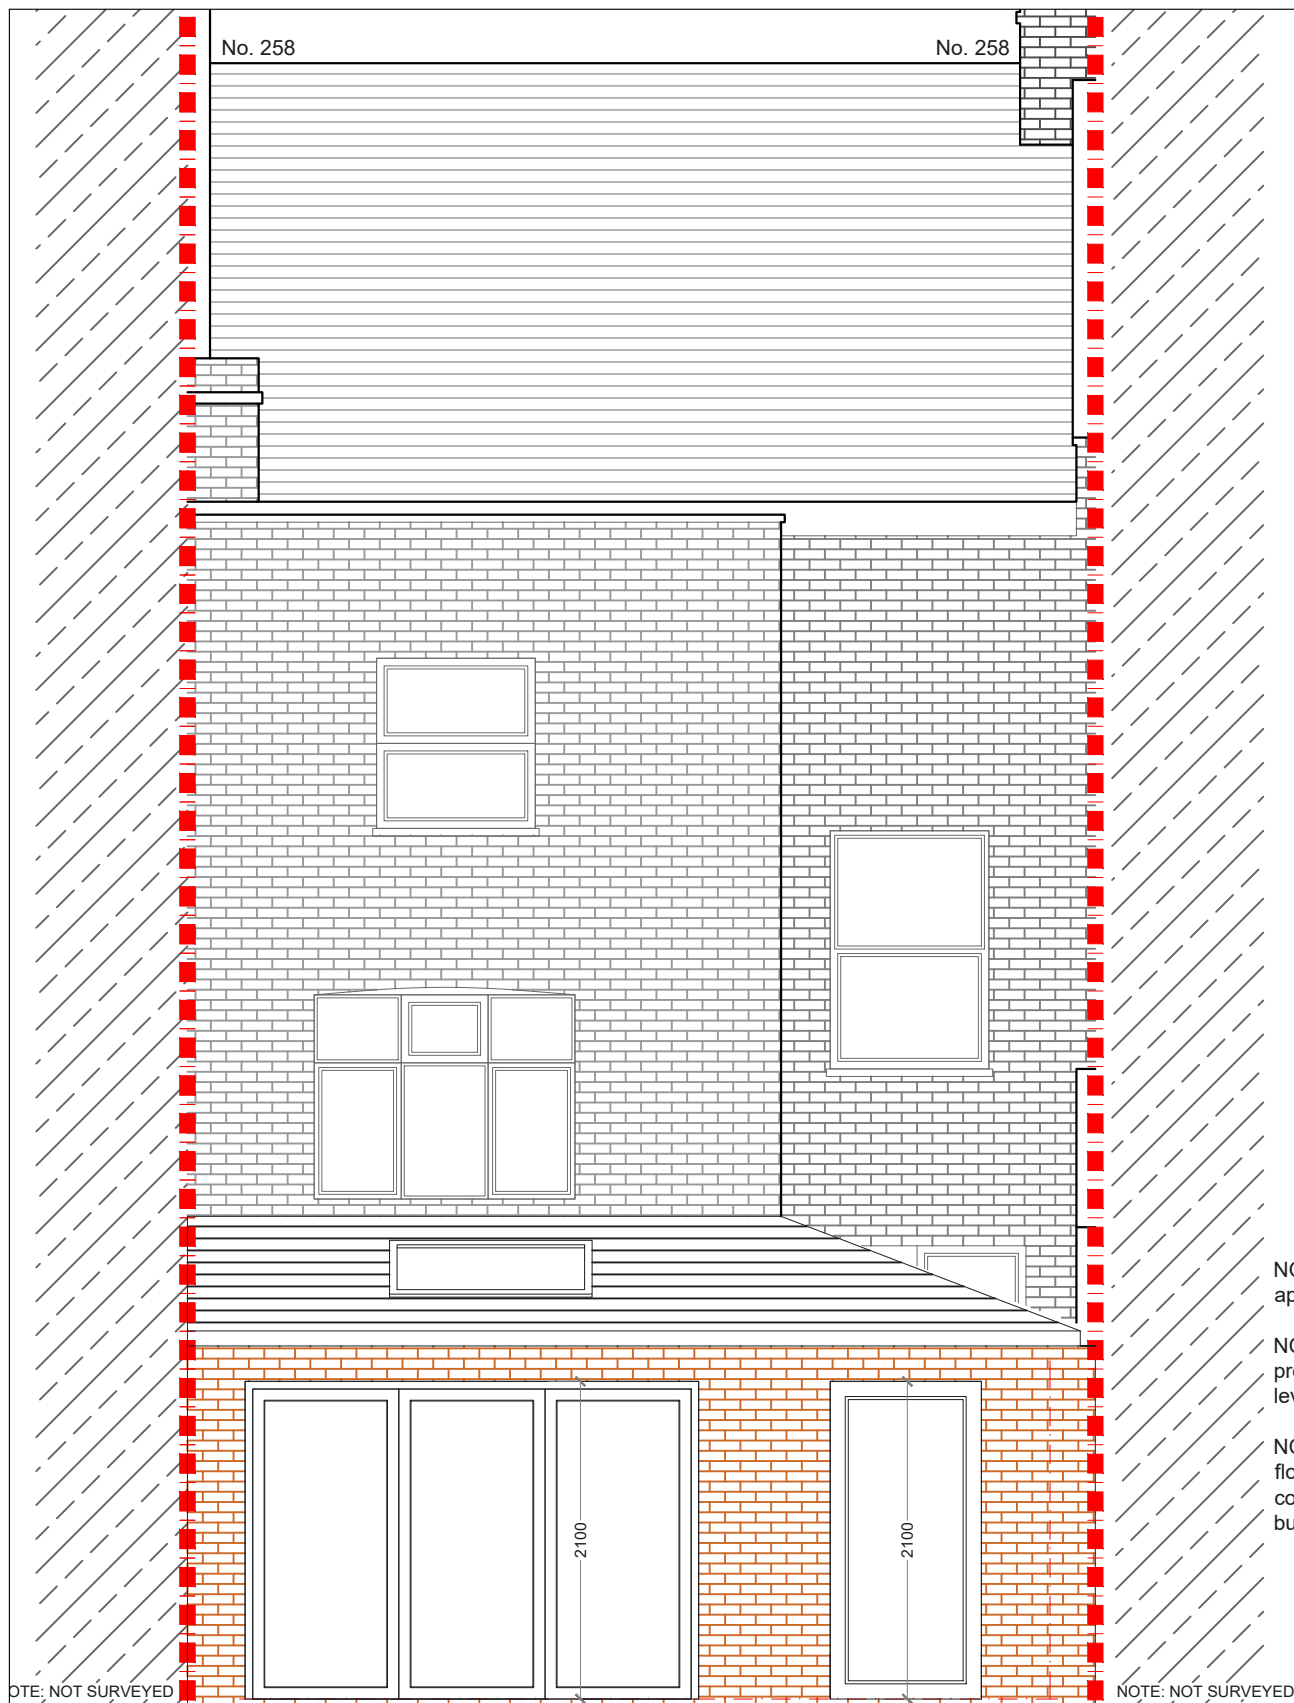


PROPOSED REAR ELEVATION
SCALE 1:50

NOTES: All detailed measurements are approximate.

NOTES: All measurements of neighbouring properties are approximate including garden levels and will be subject to Party Wall Matters.

NOTES: All recessed beams assume that the floor thickness is 6 inches. This cannot be confirmed until the opening up work during the build phase.

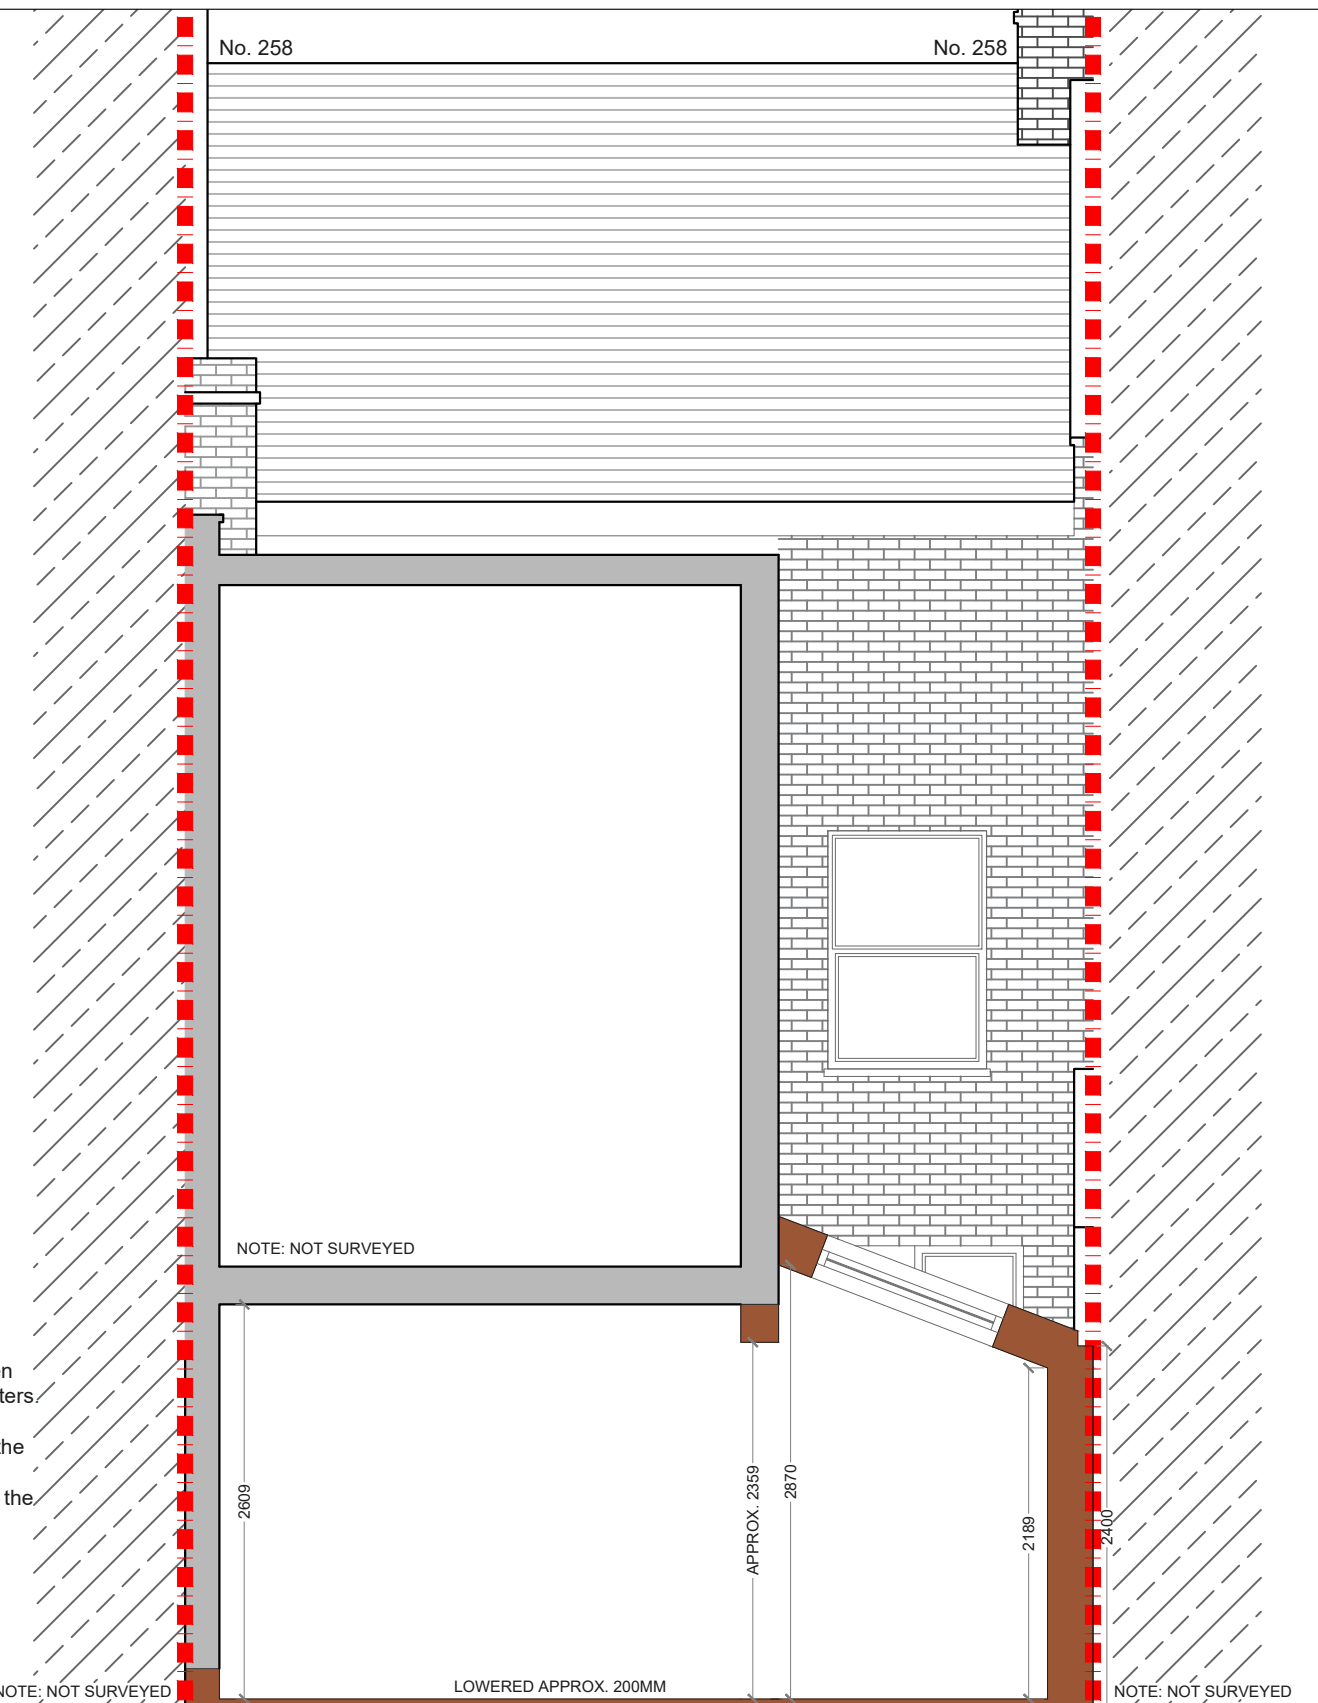

PROPOSED REAR SECTION AA
SCALE 1:50

REV	DATE	NOTES

CLIENT	WN
DRAWING TITLE	PROPOSED REAR ELEVATION AND SECTION AA

PROJECT	LORDSHIP LANE SE22
DRAWING TITLE	PROPOSED REAR ELEVATION AND SECTION AA

SCALE	1:50@A3	DRAWING NO.	P - 3	REV.	
DATE	03-07-18	DRAWN	MG		
<p>Meters @ 1:50@ A3</p>					

designteam

342 Clapham Road
London
SW9 9AJ

Tel: 0207 242 5353
hello@designteam.co.uk
www.designteam.co.uk