
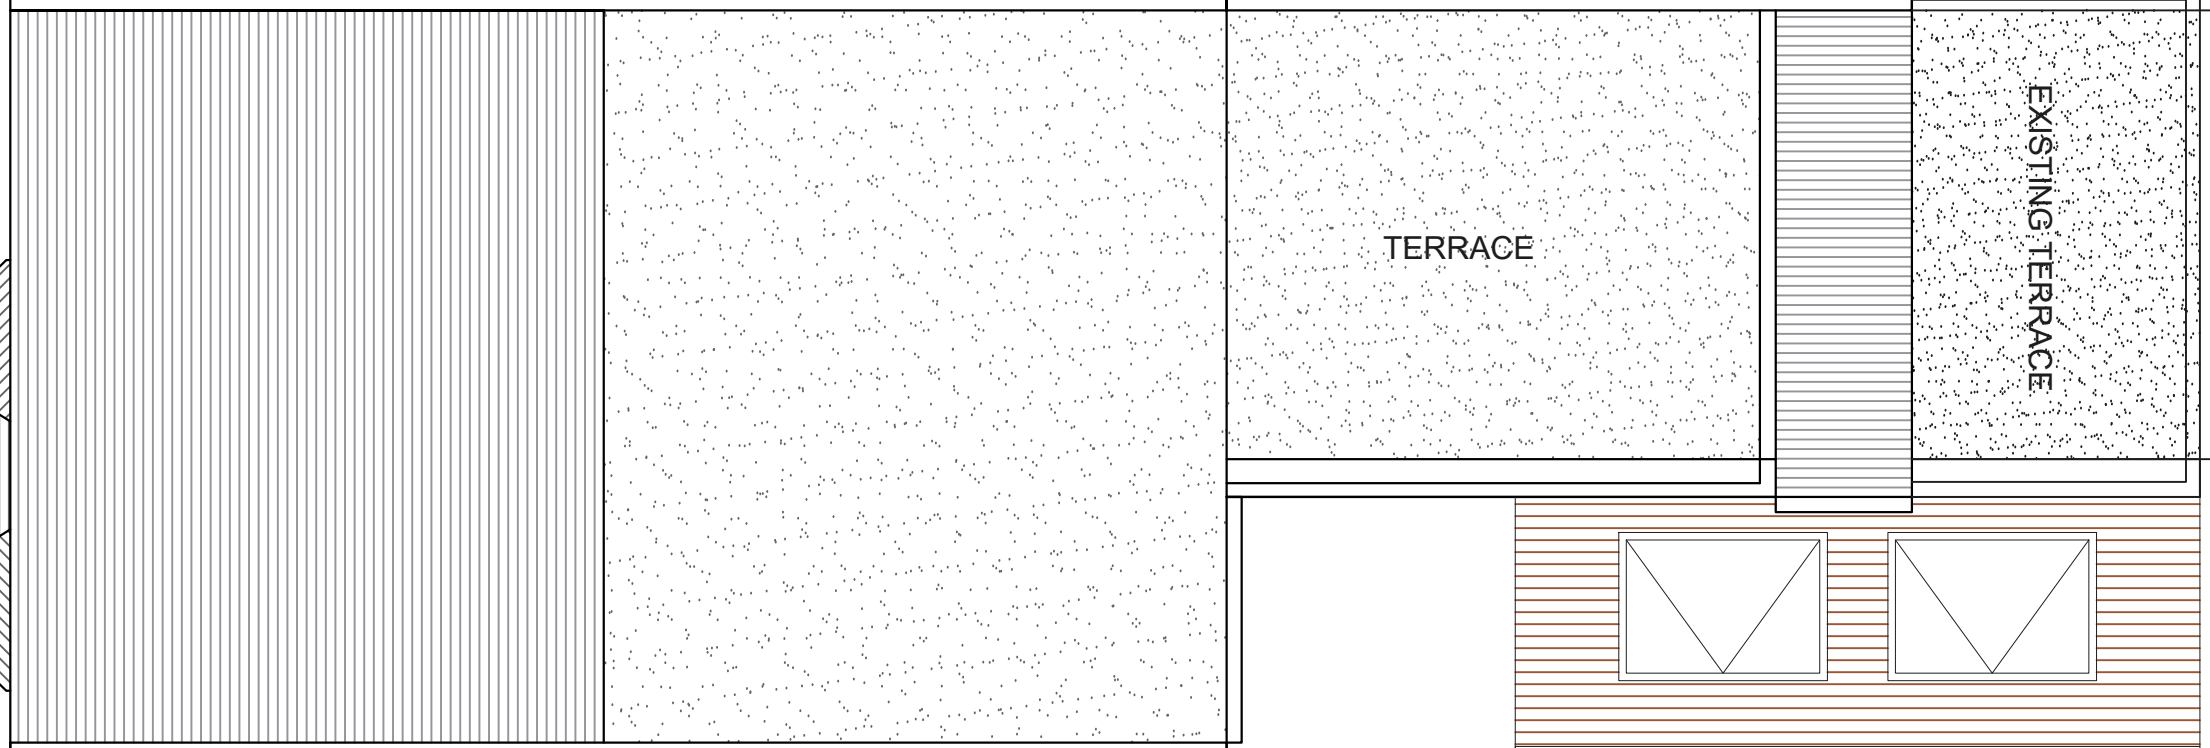


No 83

NOTE: Next Door has not been surveyed

No 81

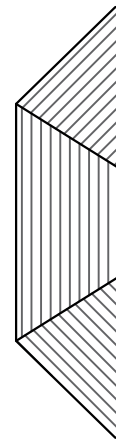

No 79

PROPOSED ROOF PLAN
SCALE 1:50

NOTE: Next Door has not been surveyed

Existing Drainage run unknown

REV	DATE	NOTES

CLIENT	NW
DRAWING TITLE	PROPOSED ROOF PLAN


PROJECT	MARNEY ROAD SW11
SCALE	1:50@A3
DATE	24-01-18
DRAWN	SD

DRAWING NO.	P - 2
REV.	
<p>Meters @ 1:50 @ A3</p>	

designteam

342 Clapham Road
London
SW9 9AJ

0207 242 5353
hello@designteam.co.uk
www.designteam.co.uk

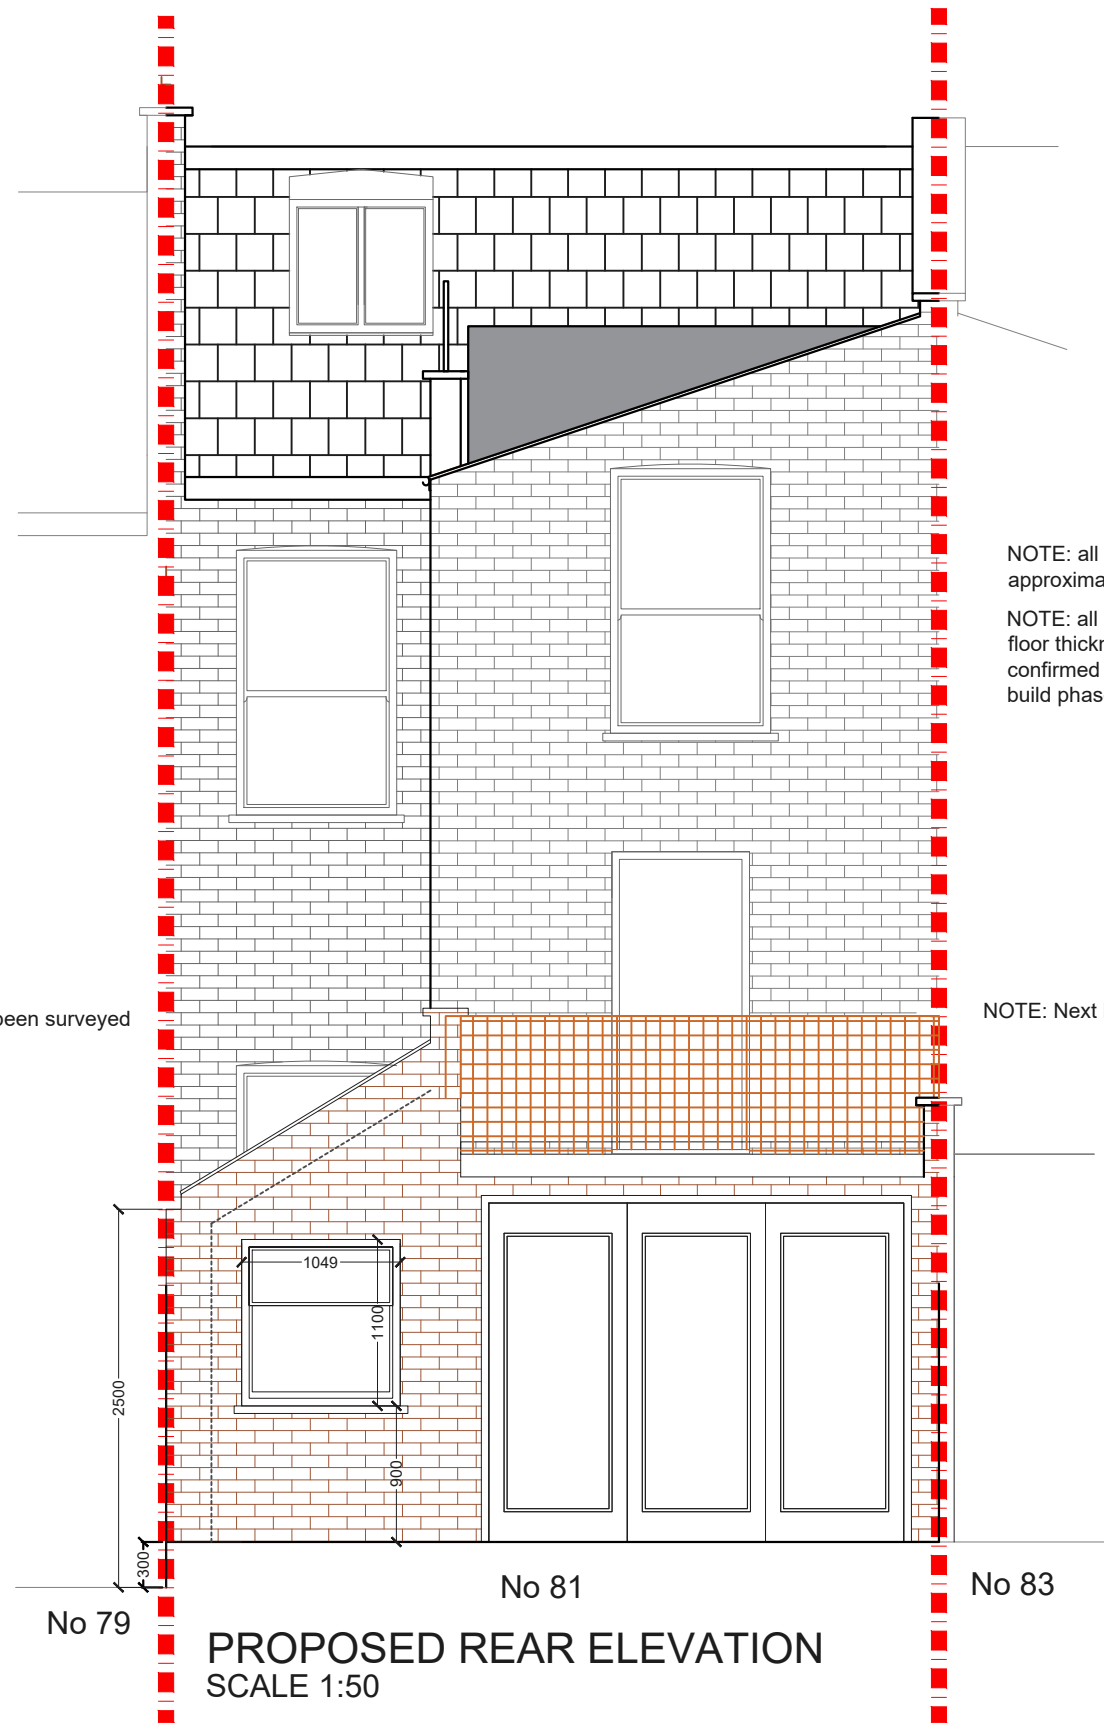



NOTE: Next Door has not been surveyed

NOTE: all detailed measurements are approximate

NOTE: all recessed beams assume that the floor thickness is 6 inches. this cannot be confirmed until the opening up work during the build phase

NOTE: Next Door has not been surveyed

PROPOSED REAR ELEVATION
SCALE 1:50

			CLIENT	NW	PROJECT	MARNEY ROAD SW11	SCALE	1:50@A3	DRAWING NO.	REV.	 <p>342 Clapham Road London SW9 9AJ</p> <p>0207 242 5353 hello@designteam.co.uk www.designteam.co.uk</p>	
							DATE	24-01-18	DRAWN	SD		P - 3
					DRAWING TITLE	PROPOSED REAR ELEVATION	 <p>Meters @ 1:50 @ A3</p>					
REV	DATE	NOTES										