



NOTE: All recessed beams assume that the floor thickness is 6 inches. This cannot be confirmed until the opening up work during the build phase.

NOTE: All detailed measurements are approximate.

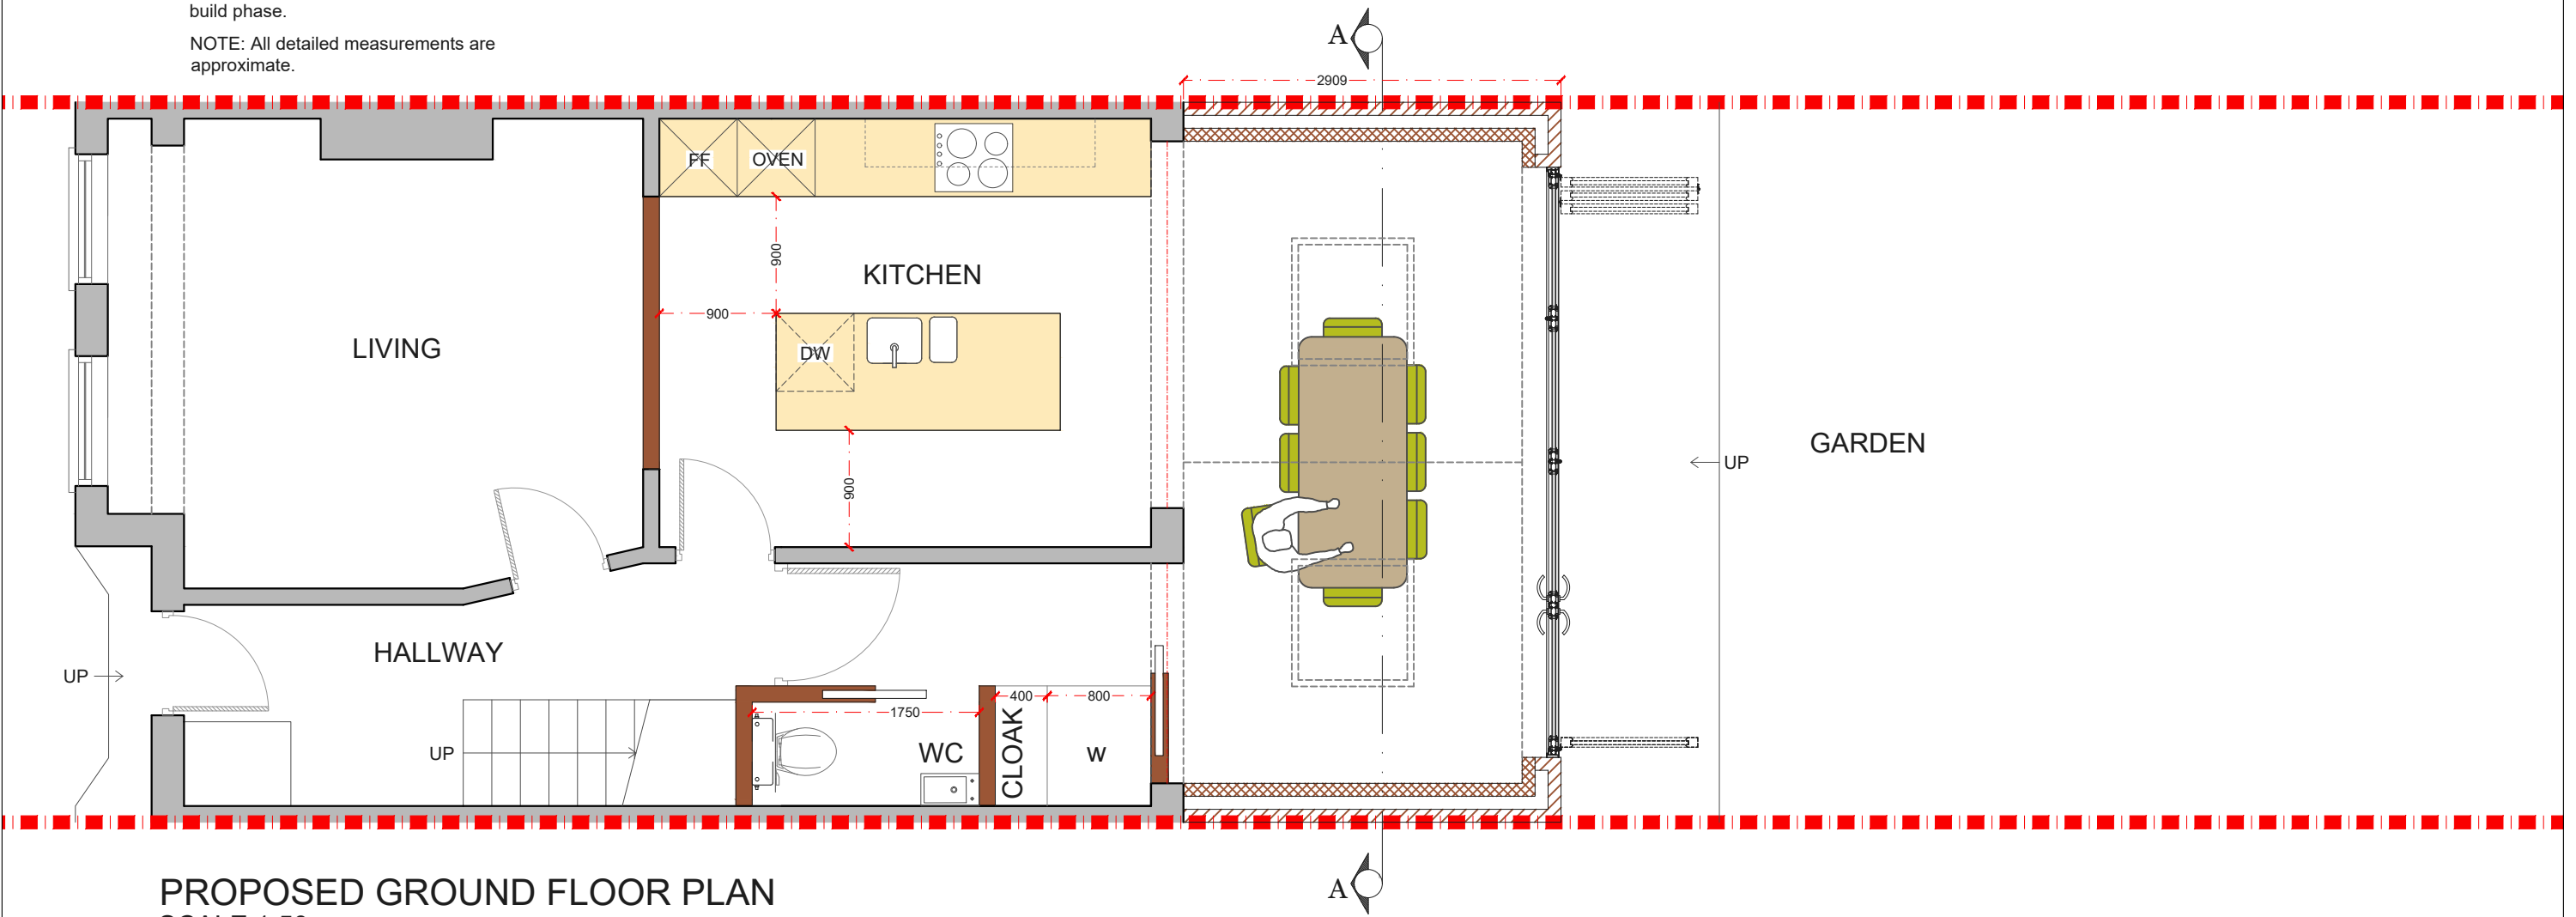


PROPOSED GROUND FLOOR PLAN
SCALE 1:50

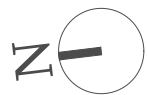

			CLIENT	CBP & AB		PROJECT	MELROSE AVENUE N22		SCALE	1:50@A3	DRAWING NO.	REV.
								DATE	06-12-17	DRAWN	DA	P - 1
						DRAWING TITLE	PROPOSED GROUND FLOOR PLAN					
REV	DATE	NOTES							<p>Meters @ 1:50@ A3</p>			
									<p>designteam the kitchen extension company</p> <p>342 Clapham Road London SW9 9AJ Tel: 0207 242 5353 hello@designteam.co.uk www.designteam.co.uk</p>			



NOTE: All detailed measurements are approximate.

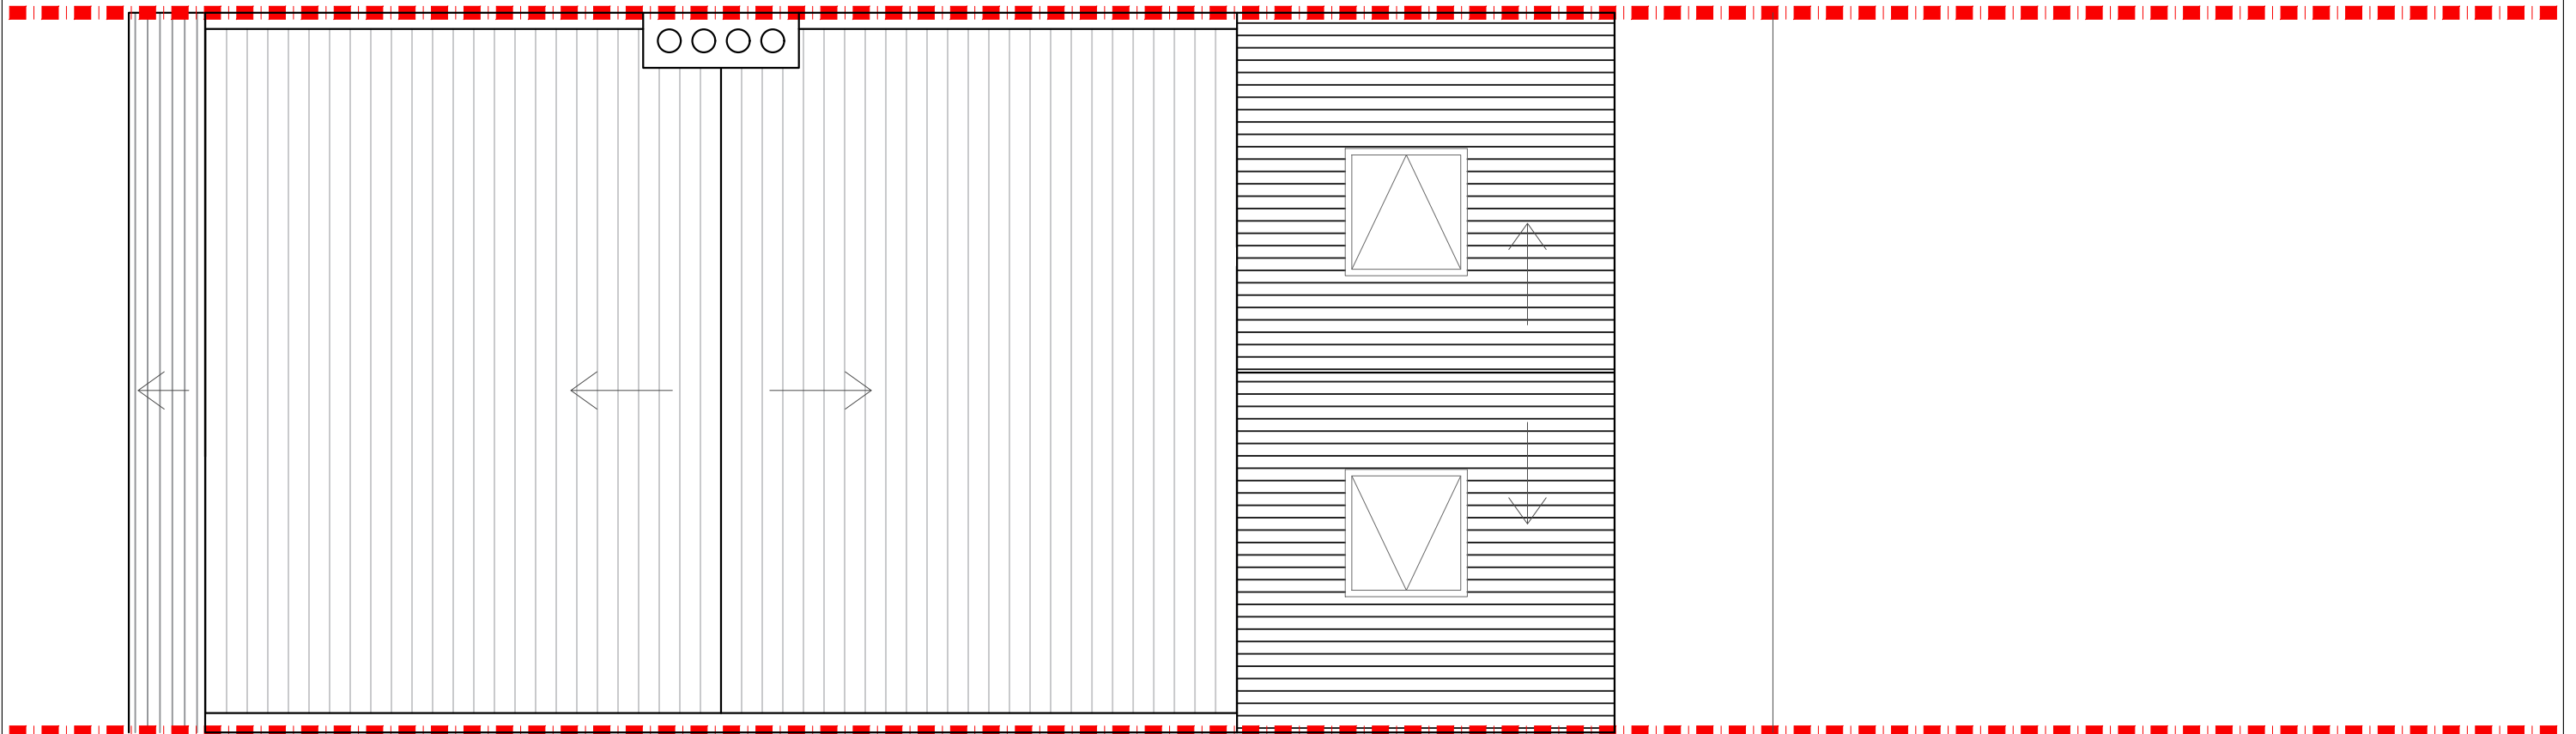
NOTE: All recessed beams assume that the floor thickness is 6 inches. This cannot be confirmed until the opening up work during the build phase.



PROPOSED ROOF PLAN
SCALE 1:50




			CLIENT	CBP & AB	PROJECT	MELROSE AVENUE N22	SCALE	1:50@A3	DRAWING NO.	REV.	 the kitchen extension company 342 Clapham Road London SW9 9AJ Tel: 0207 242 5353 hello@designteam.co.uk www.designteam.co.uk	
							DATE	06-12-17	DRAWN	DA		P - 2
					DRAWING TITLE	PROPOSED ROOF PLAN	 Meters @ 1:50@ A3					
REV	DATE	NOTES										

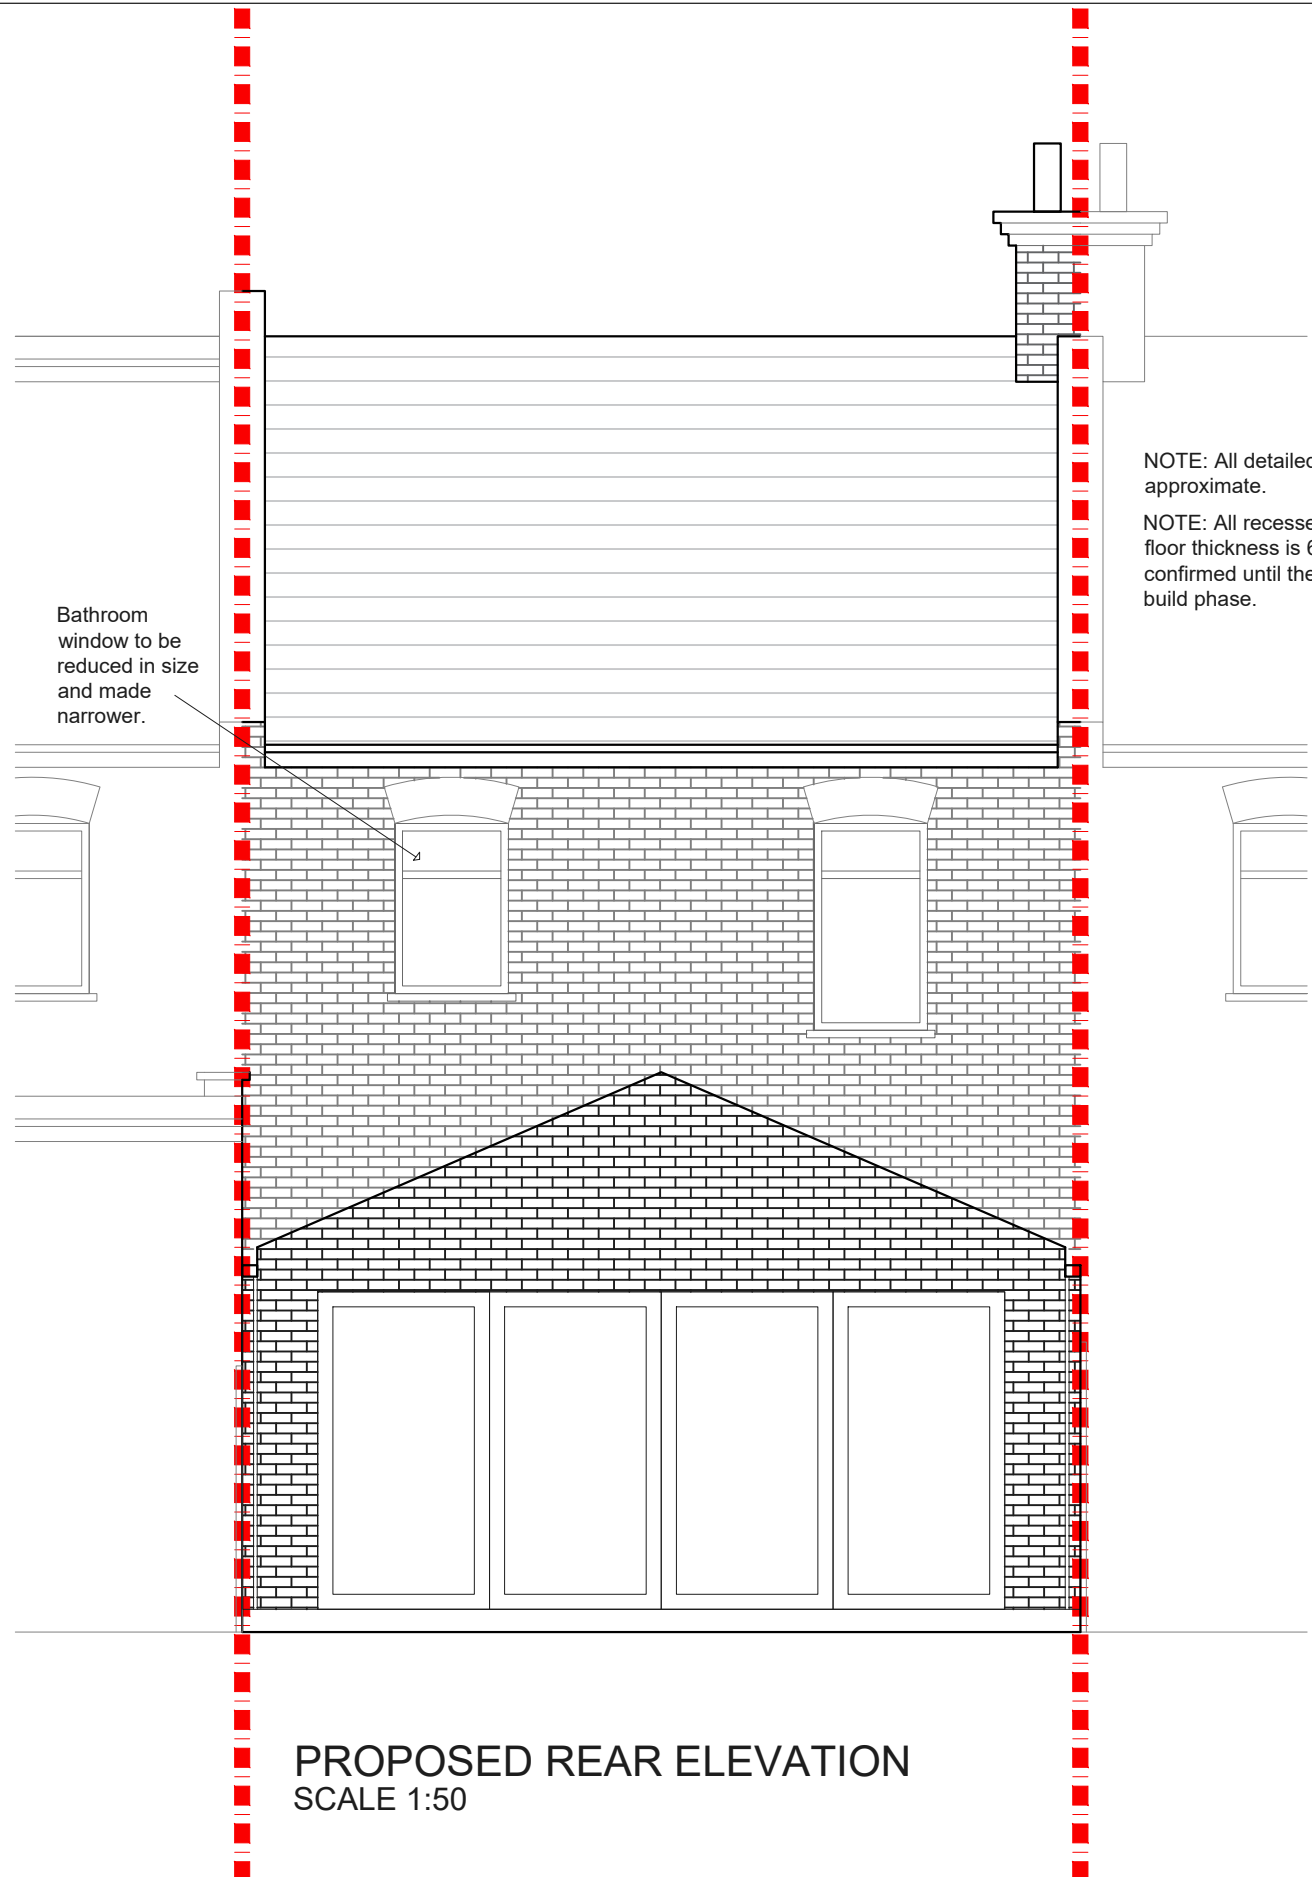

PROPOSED REAR ELEVATION
SCALE 1:50

NOTE: All detailed measurements are approximate.
NOTE: All recessed beams assume that the floor thickness is 6 inches. This cannot be confirmed until the opening up work during the build phase.

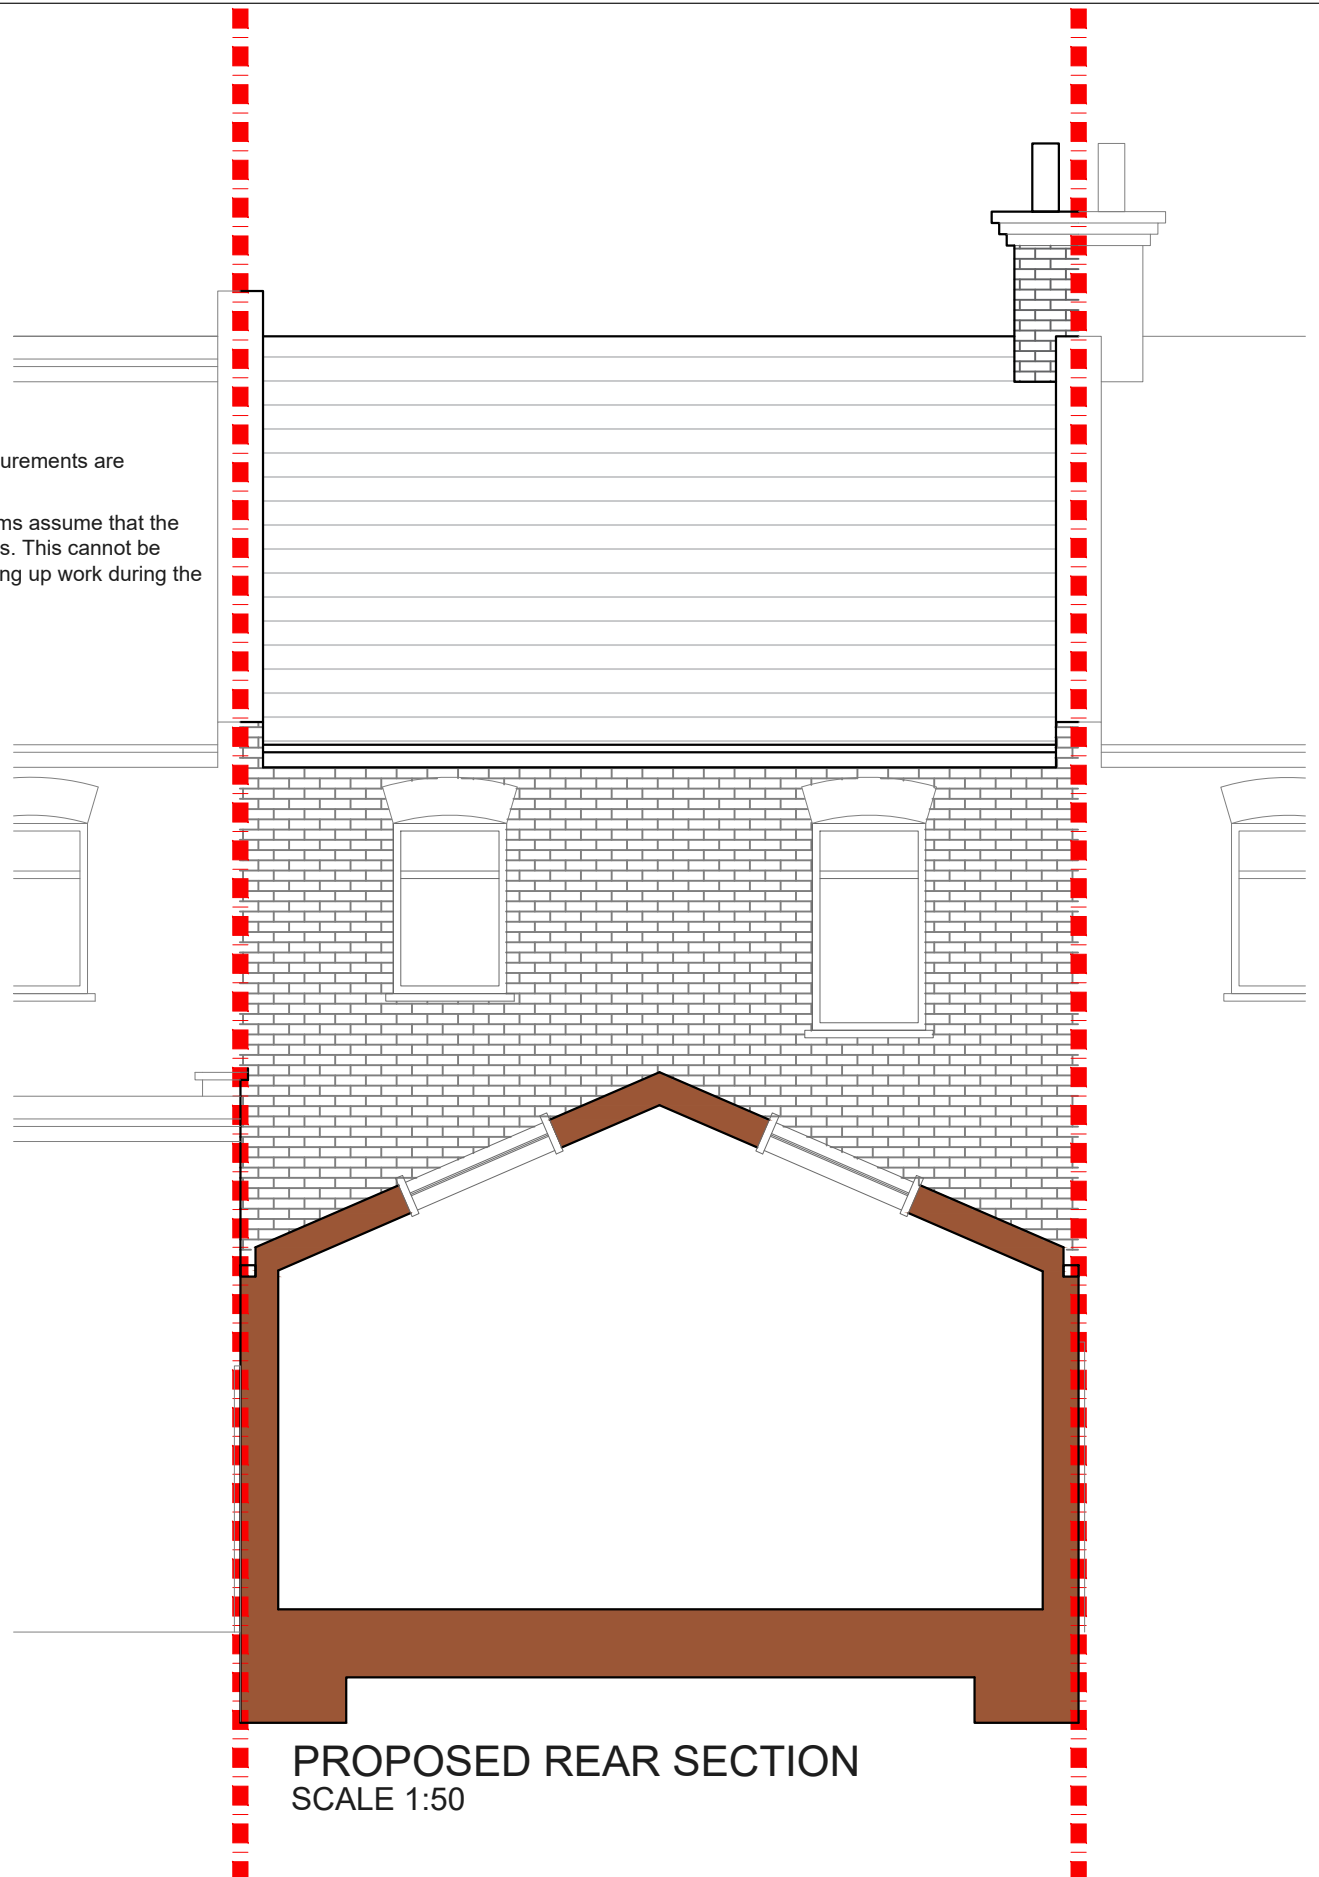

PROPOSED REAR SECTION
SCALE 1:50

REV	DATE	NOTES

CLIENT	CBP & AB
--------	---------------------

PROJECT	MELROSE AVENUE, N22
DRAWING TITLE	PROPOSED REAR ELEVATION AND SECTION

SCALE	1:50@A3	DRAWING NO.	P - 3	REV.	
DATE	06-12-17	DRAWN	DA		

0 0.5 1 1.5 2 2.5
Meters @ 1:50@ A3

designteam
the kitchen extension company

342 Clapham Road
London
SW9 9AJ

Tel: 0207 242 5353
hello@designteam.co.uk
www.designteam.co.uk