


CLIENT			PROJECT		SCALE	DRAWING NO.	REV.	
D & S R			NIGHTINGALE GROVE SE13		1:50@A3	P - 1		
			DRAWING TITLE		DATE	DRAWN		
			PROPOSED GROUND FLOOR PLAN		25-06-18	MG		
REV	DATE	NOTES			<p>Meters @ 1:50@ A3</p>			<p>designteam</p> <p>342 Clapham Road London SW9 9AJ</p> <p>Tel: 0207 242 5353 hello@designteam.co.uk www.designteam.co.uk</p>

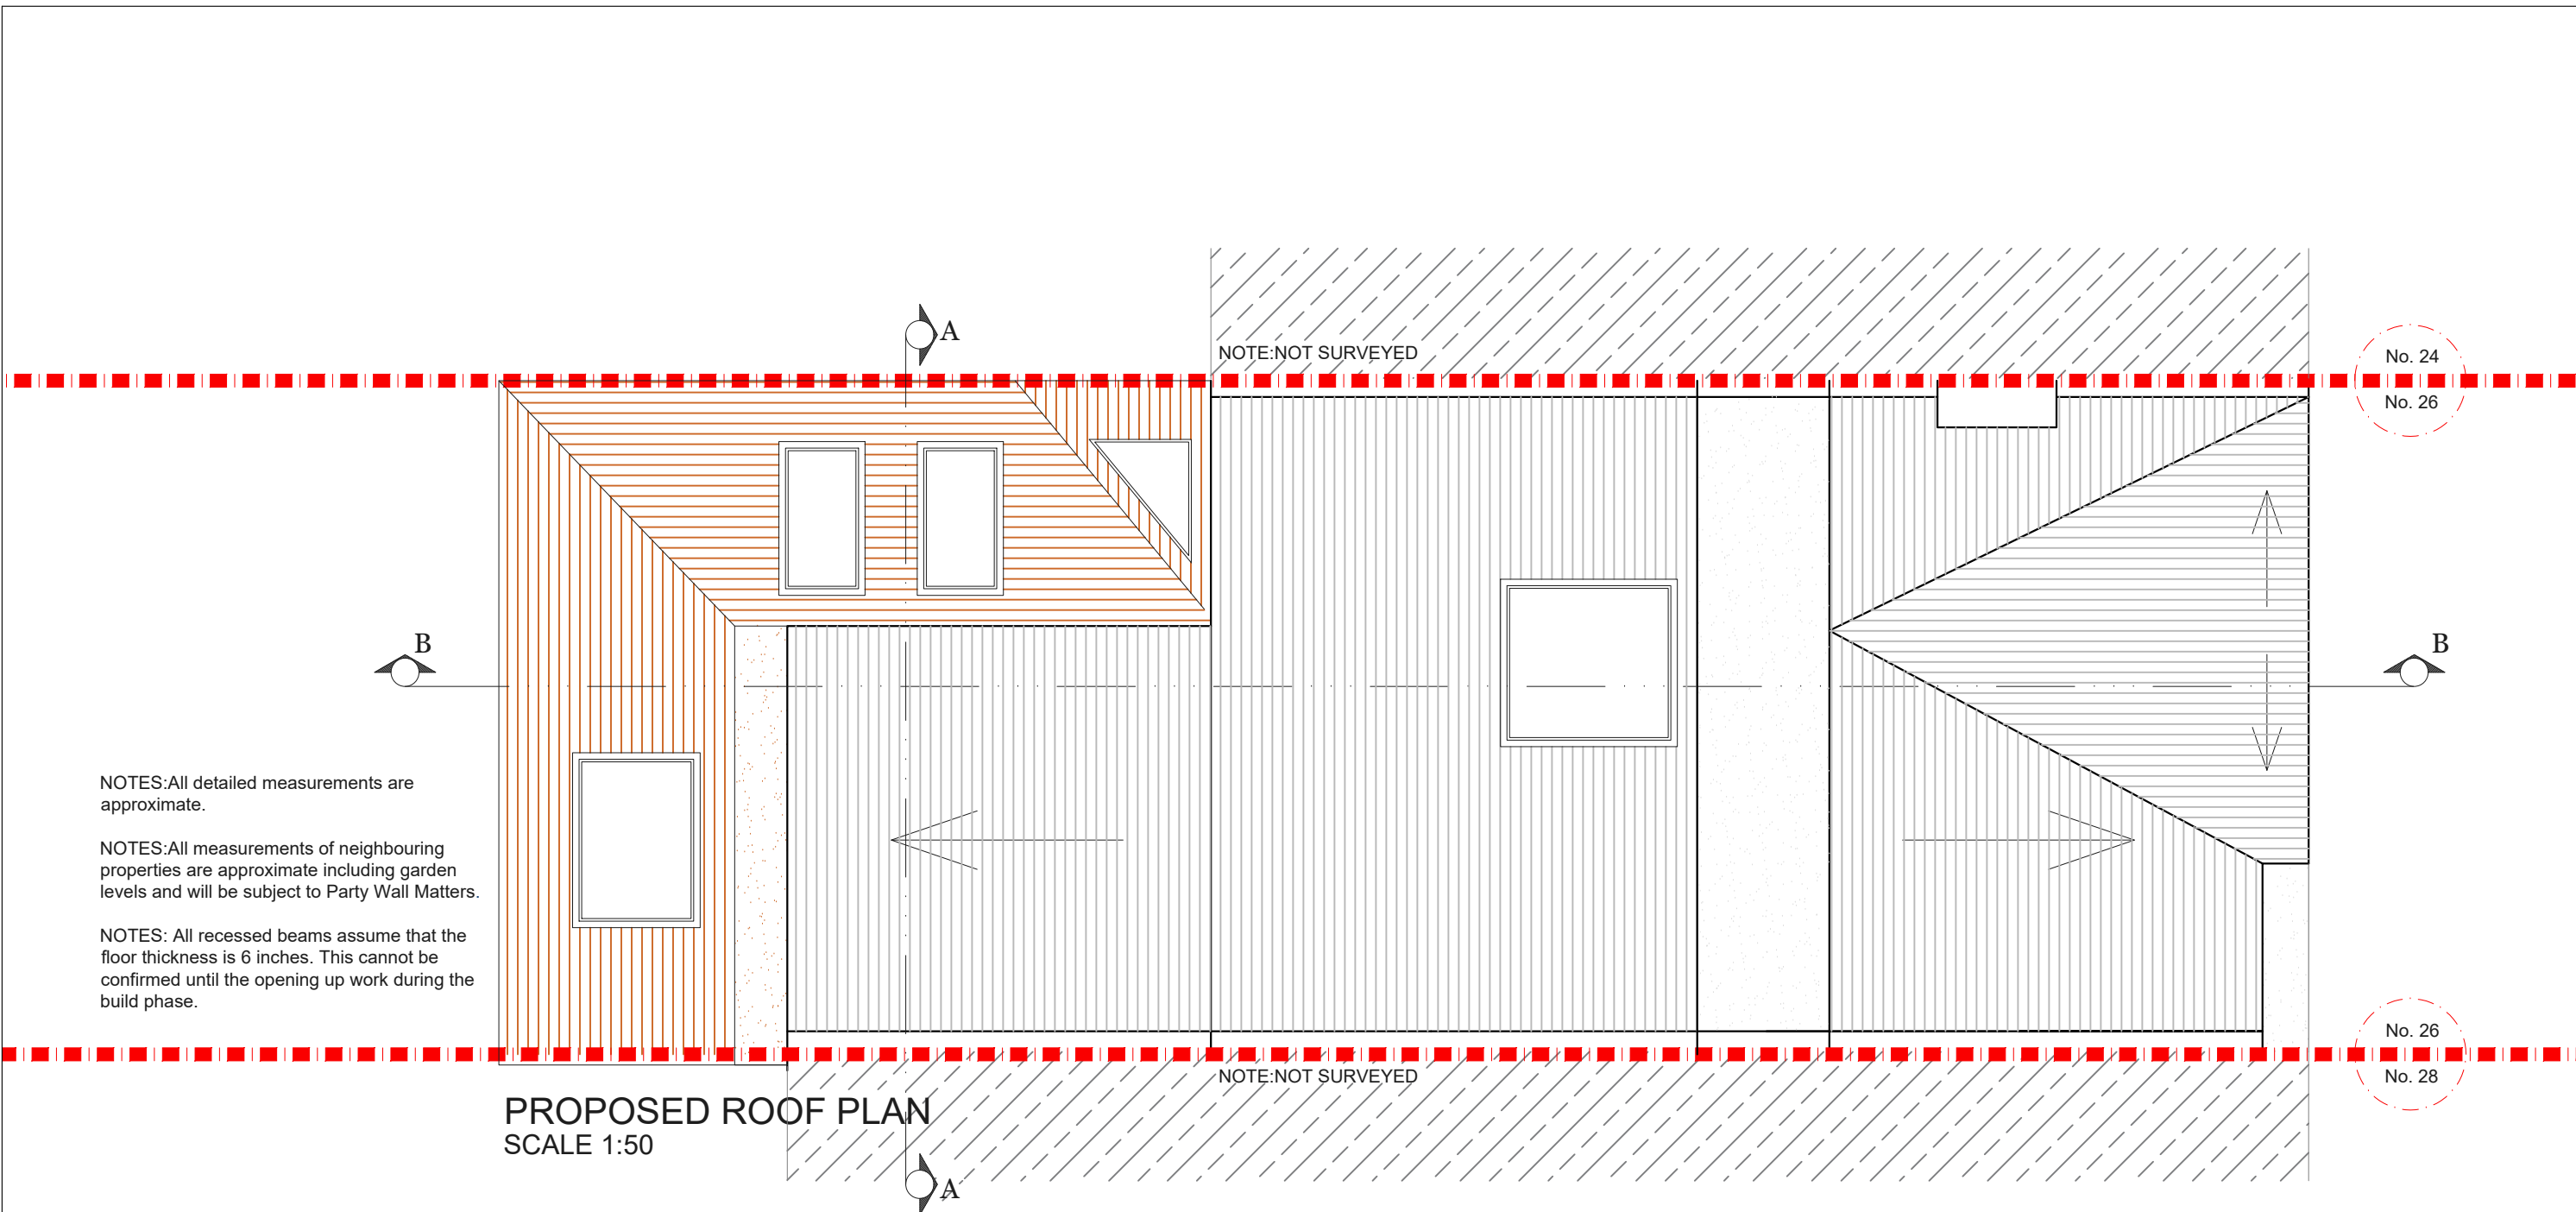

PROPOSED ROOF PLAN
SCALE 1:50


NOTES: All detailed measurements are approximate.

NOTES: All measurements of neighbouring properties are approximate including garden levels and will be subject to Party Wall Matters.

NOTES: All recessed beams assume that the floor thickness is 6 inches. This cannot be confirmed until the opening up work during the build phase.



			CLIENT	D & S R	PROJECT	NIGHTINGALE GROVE SE13	SCALE	1:50@A3	DRAWING NO.	REV.	<p>342 Clapham Road London SW9 9AJ</p> <p>Tel: 0207 242 5353 hello@designteam.co.uk www.designteam.co.uk</p>	
							DATE	25-06-18	DRAWN	MG		P - 2
REV	DATE	NOTES			DRAWING TITLE	PROPOSED ROOF PLAN	<p>Meters @ 1:50@ A3</p>					

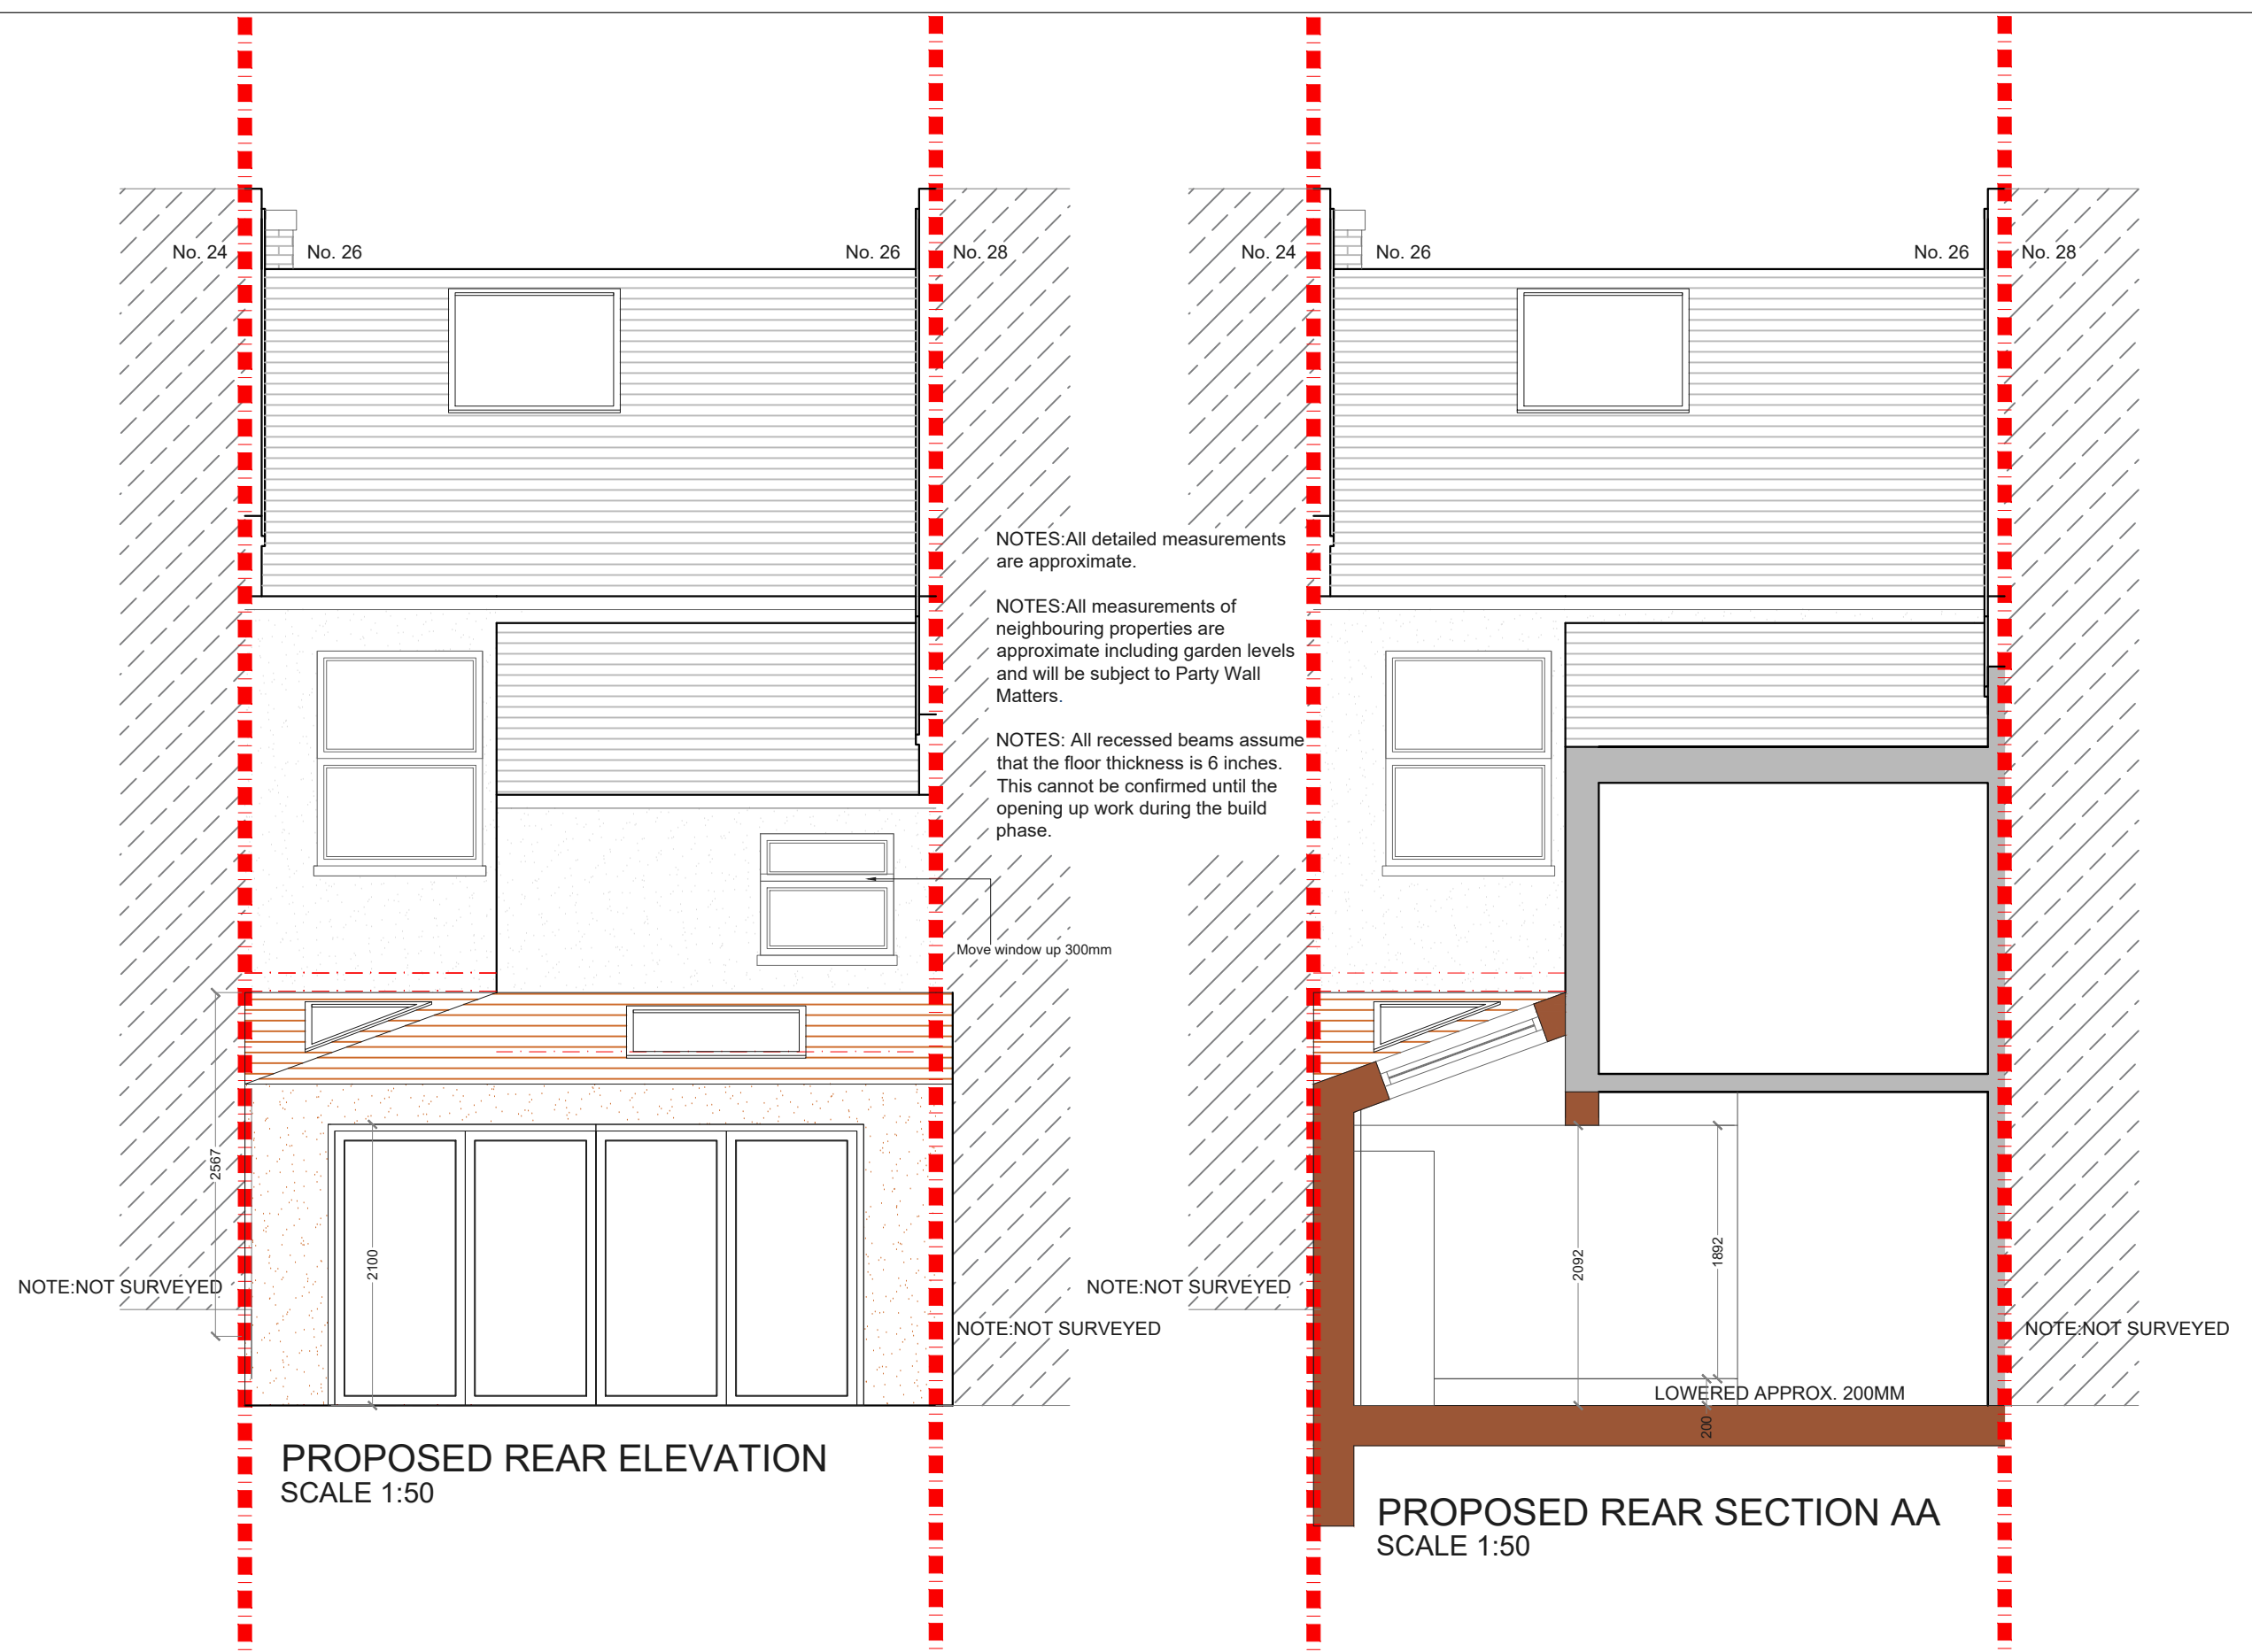


REV	DATE	NOTES

CLIENT	D & S R
--------	--------------------

PROJECT	NIGHTINGALE GROVE SE13
DRAWING TITLE	PROPOSED REAR ELEVATION AND SECTION AA

SCALE	1:50@A3
DATE	25-06-18
DRAWN	MG

DRAWING NO.	P - 3
REV.	

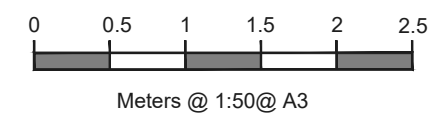

designteam
 342 Clapham Road London SW9 9AJ
 Tel: 0207 242 5353
 hello@designteam.co.uk
 www.designteam.co.uk