


REV.	DATE	NOTES

CLIENT	DT AND LT
DRAWINGS TO BE READ IN CONJUNCTION WITH THE RELEVANT DRAWING AND SPECIFICATION. FIGURED DIMENSIONS ONLY. DIMENSIONS SHOULD NOT BE RELIED UPON FOR THE PURPOSES OF ORDERING MATERIAL OR PLACING SUB-CONTRACTOR ORDERS. THIRD PARTIES TO TAKE THEIR OWN SITE MEASUREMENTS. ALL DRAWINGS ARE SUBJECT TO ONSITE INSPECTION.	

PROJECT ADDRESS	OSBORNE ROAD, E10
DRAWING TITLE	PROPOSED GROUND FLOOR PLAN

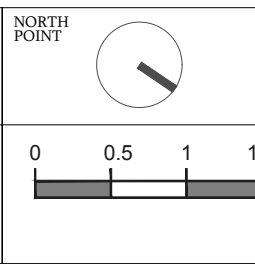

SCALE	1:50@A3	DRAWN	LD	DRAWING NO.	P- 01	REVISION	
DATE	14-08-2018						


**designteam**

342 Clapham Road  
London  
SW9 9AJ

Tel: 0207 242 5353  
hello@designteam.co.uk  
www.designteam.co.uk

NOTES: All detailed measurements are approximate.

NOTES: All measurements of neighbouring properties are approximate including garden levels and will be subject to Party Wall Matters.

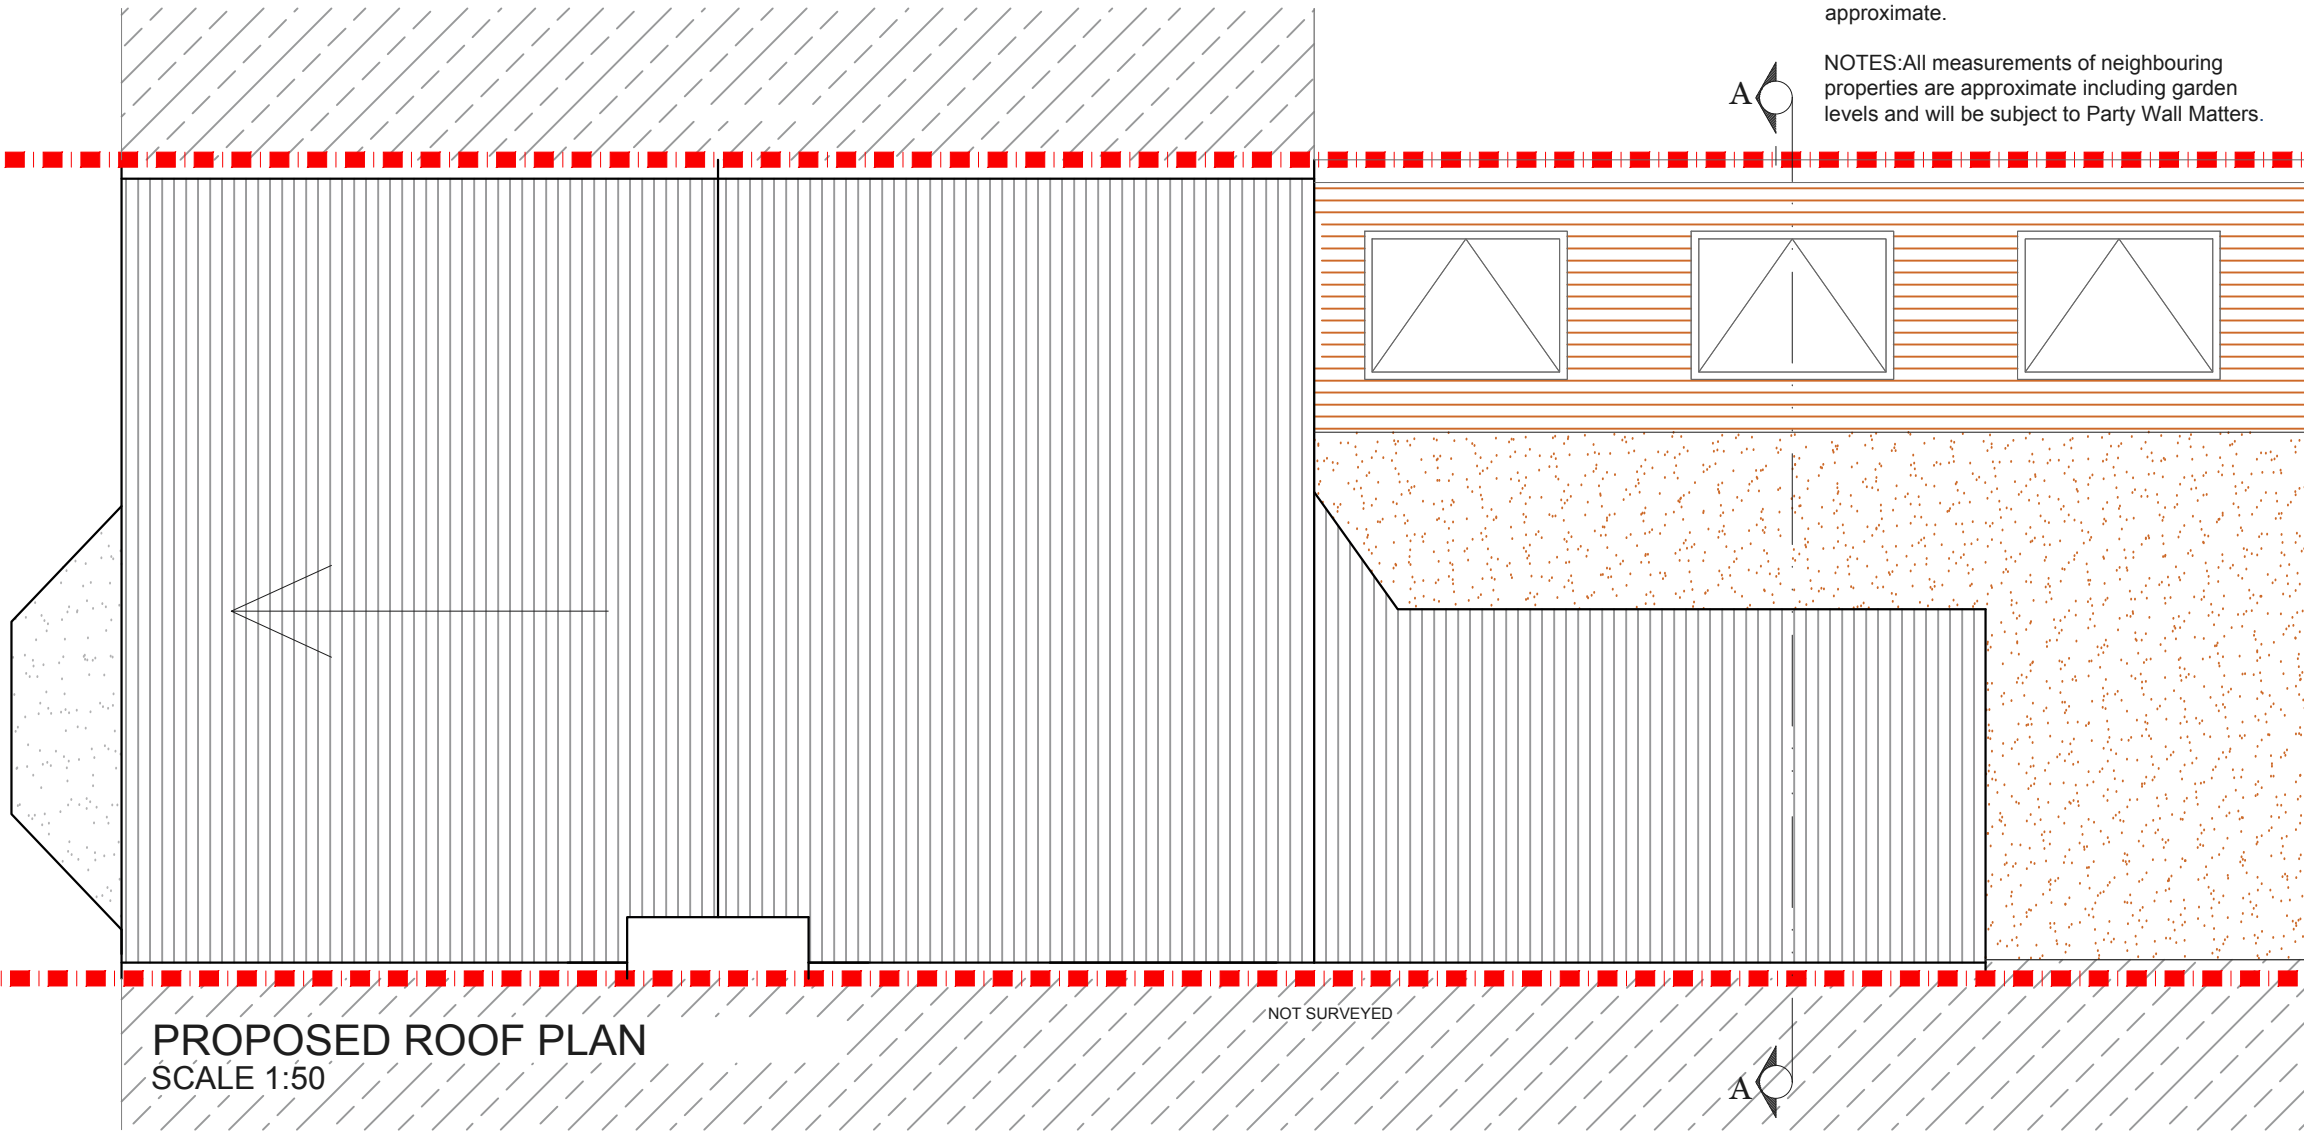

**PROPOSED ROOF PLAN**  
SCALE 1:50

NOT SURVEYED

REV.	DATE	NOTES

CLIENT	<b>DT AND LT</b>
<small>DRAWINGS TO BE READ IN CONJUNCTION WITH THE RELEVANT DRAWING AND SPECIFICATION. FIGURED DIMENSIONS ONLY. DIMENSIONS SHOULD NOT BE RELIED UPON FOR THE PURPOSES OF ORDERING MATERIAL OR PLACING SUB-CONTRACTOR ORDERS. THIRD PARTIES TO TAKE THEIR OWN SITE MEASUREMENTS. ALL DRAWINGS ARE SUBJECT TO ONSITE INSPECTION.</small>	

PROJECT ADDRESS	<b>OSBORNE ROAD, E10</b>
DRAWING TITLE	<b>PROPOSED ROOF PLAN</b>

NORTH POINT

SCALE **1:50@A3**

DATE **14-08-2018**

Meters @ 1:50@ A3

DRAWN	<b>LD</b>
DRAWING NO.	<b>P- 02</b>
REVISION	


--

**designteam**


342 Clapham Road London SW9 9AJ

Tel: 0207 242 5353  
hello@designteam.co.uk  
www.designteam.co.uk

NOTES: All detailed measurements are approximate.  
 NOTES: All measurements of neighbouring properties are approximate including garden levels and will be subject to Party Wall Matters.

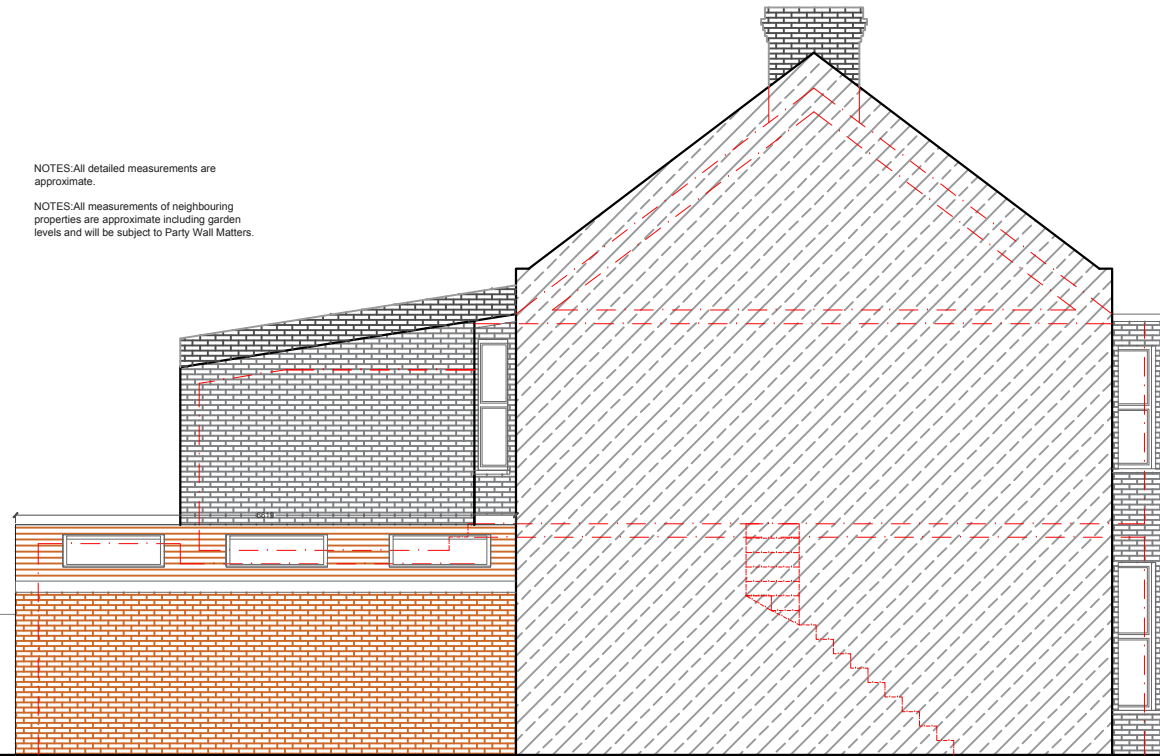

PROPOSED SIDE ELEVATION  
 SCALE 1:100

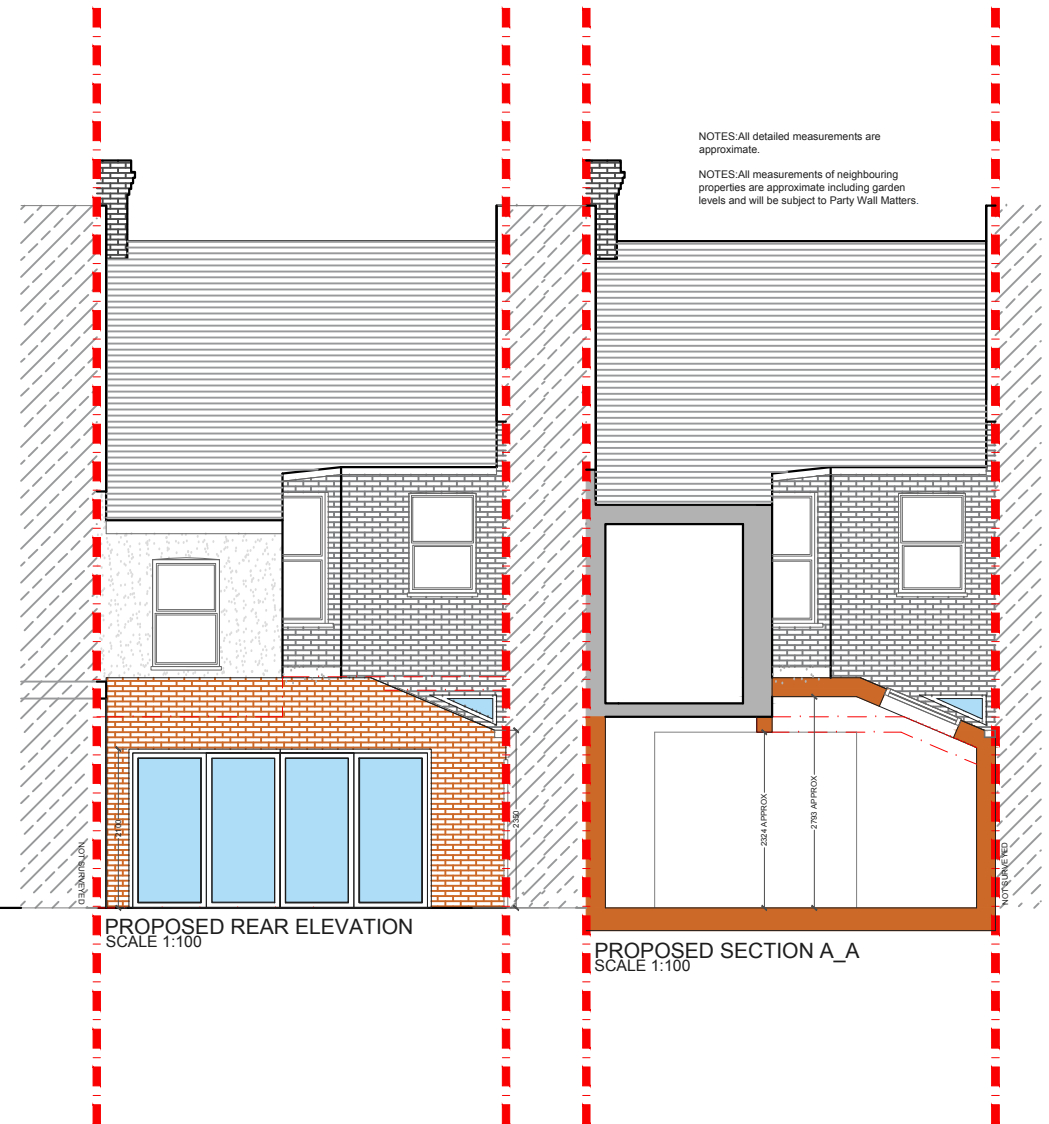

PROPOSED REAR ELEVATION  
 SCALE 1:100

PROPOSED SECTION A\_A  
 SCALE 1:100

REV.	DATE	NOTES	CLIENT
			DT AND LT

PROJECT ADDRESS	OSBORNE ROAD, E10
DRAWING TITLE	PROPOSED FRONT AND REAR ELEVATIONS

SCALE	1:100@A3	DRAWN	LD	DRAWING NO.	P- 03	REVISION	
DATE	14-08-2018						

0 1 2 3 4 5 6 7 8 9 10  
 Meters @ 1:100@ A3

**designteam**

342 Clapham Road London SW9 9AJ  
 Tel: 0207 242 5353  
 hello@designteam.co.uk  
 www.designteam.co.uk