

REV	DATE	NOTES

CLIENT	EP
--------	----

PROJECT	PATSHULL ROAD NW5
DRAWING TITLE	PROPOSED GROUND FLOOR PLAN

SCALE	1:50@A3	DRAWING NO.	REV.
DATE	DRAWN		


0 0.5 1 1.5 2 2.5

Meters @ 1:50@ A3

designteam
the kitchen extension company

Unit 1F
26-32 Voltaire Road
London SW4 6DH

Tel: 0207 242 5353
hello@designteamldn.com
www.designteamldn.com

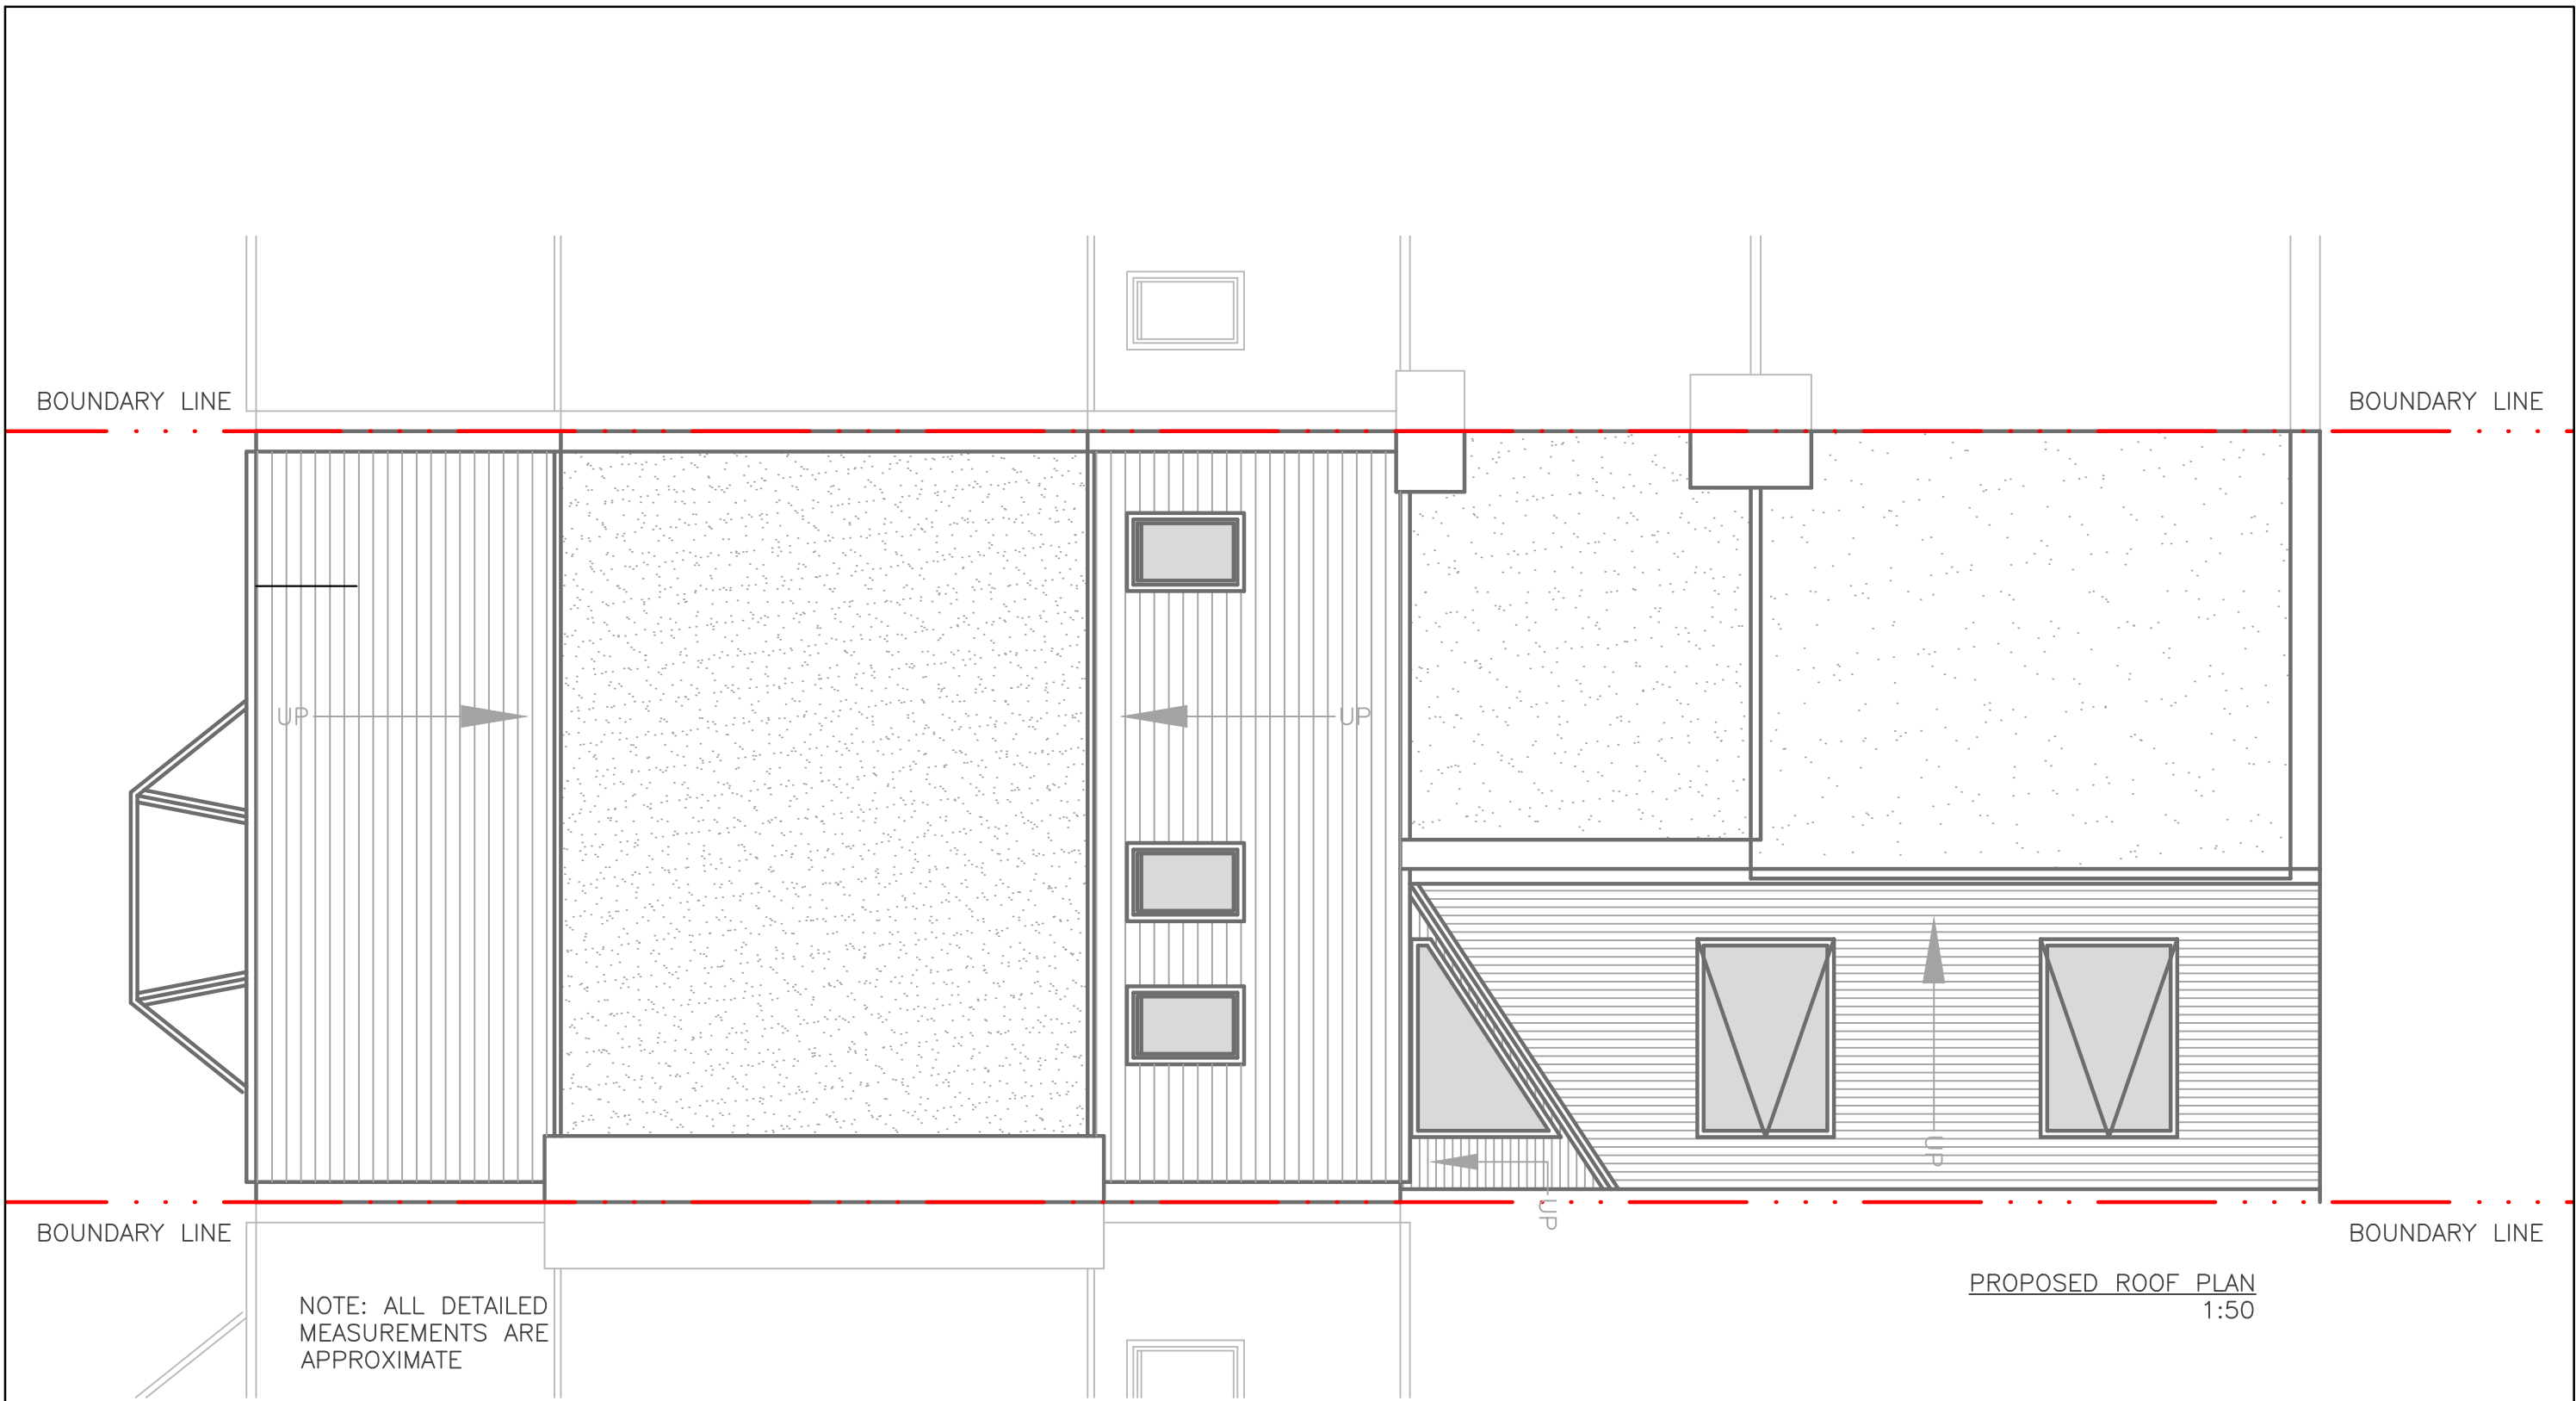

ALL RECESSED BEAMS ASSUME THAT THE FLOOR THICKNESS IS SIX INCHES. THIS CANNOT BE CONFIRMED UNTIL THE BUILD PHASE

REV	DATE	NOTES

CLIENT	EP
--------	----

PROJECT	PATSHULL ROAD NW5
DRAWING TITLE	PROPOSED ROOF PLAN

SCALE	1:50@A3	DRAWING NO.	REV.
DATE	DRAWN		




0 0.5 1 1.5 2 2.5
Meters @ 1:50@ A3

designteam
the kitchen extension company

Unit 1F
26-32 Voltaire Road
London SW4 6DH

Tel: 0207 242 5353
hello@designteamldn.com
www.designteamldn.com

NOTE: ALL DETAILED MEASUREMENTS ARE APPROXIMATE
 ALL RECESSED BEAMS ASSUME THAT THE FLOOR THICKNESS IS SIX INCHES. THIS CANNOT BE CONFIRMED UNTIL THE BUILD PHASE

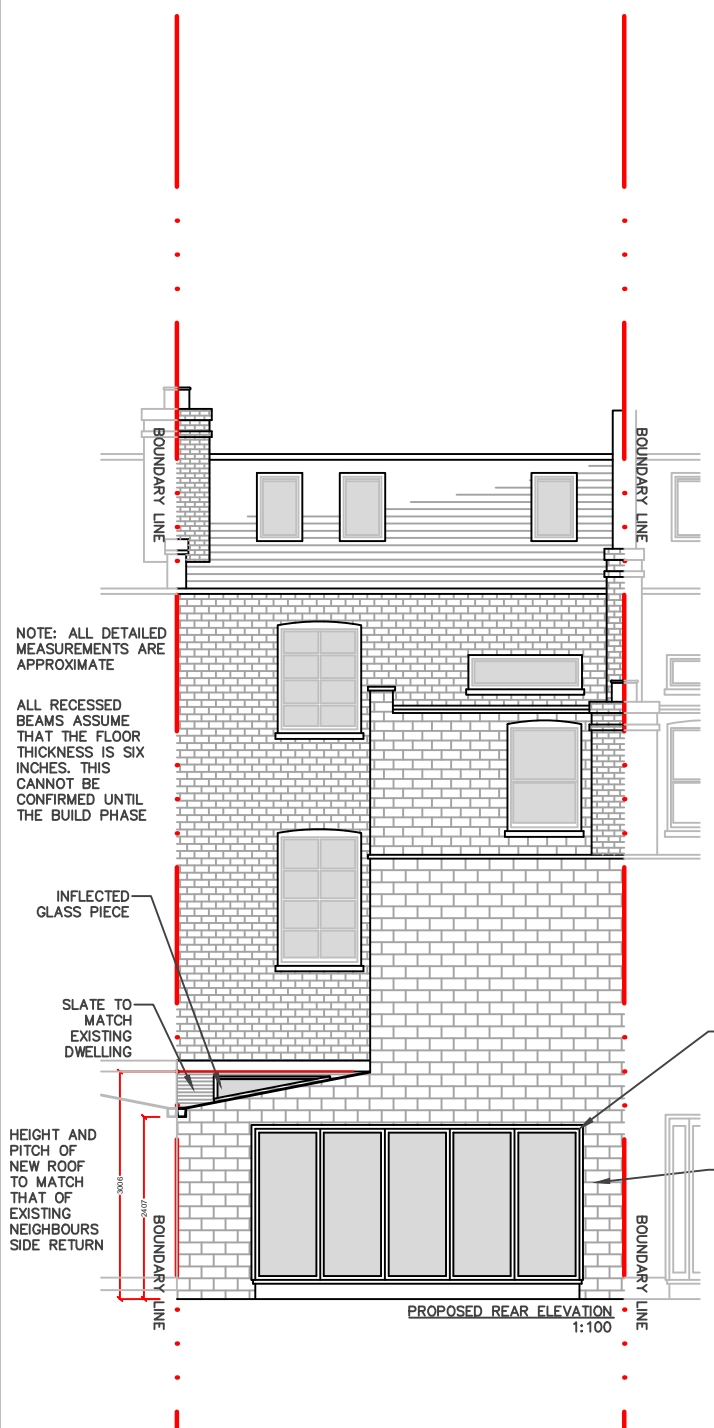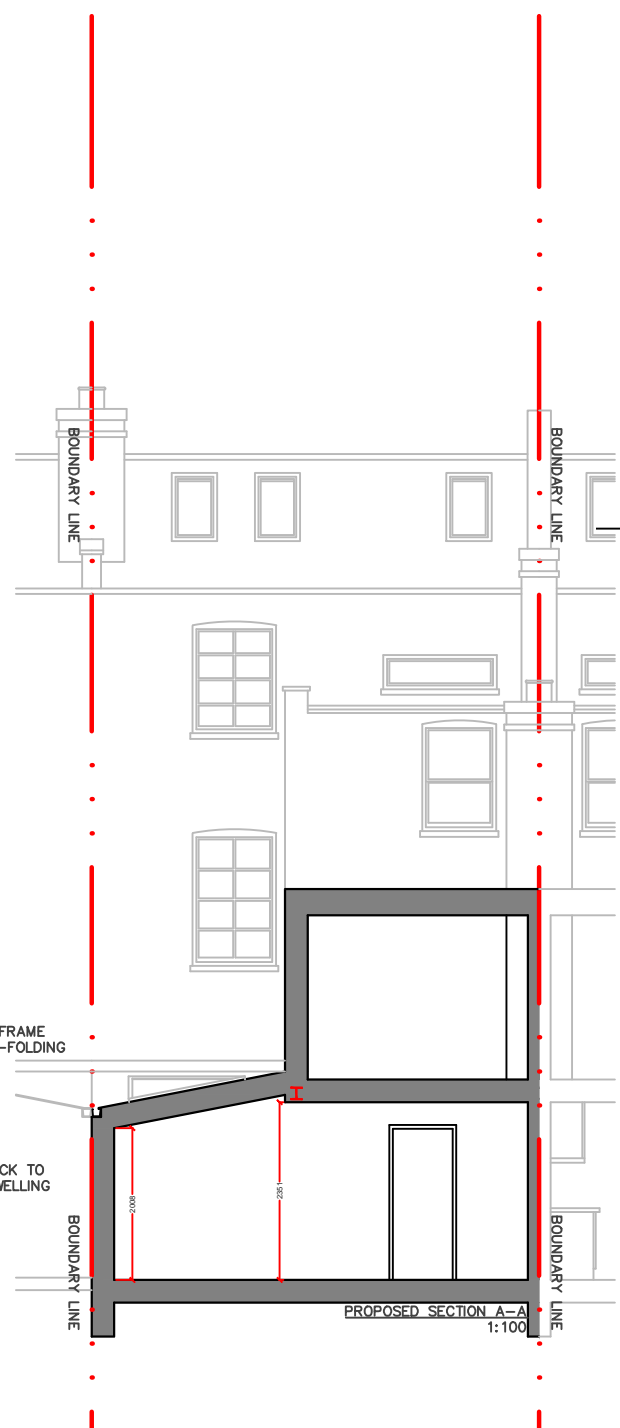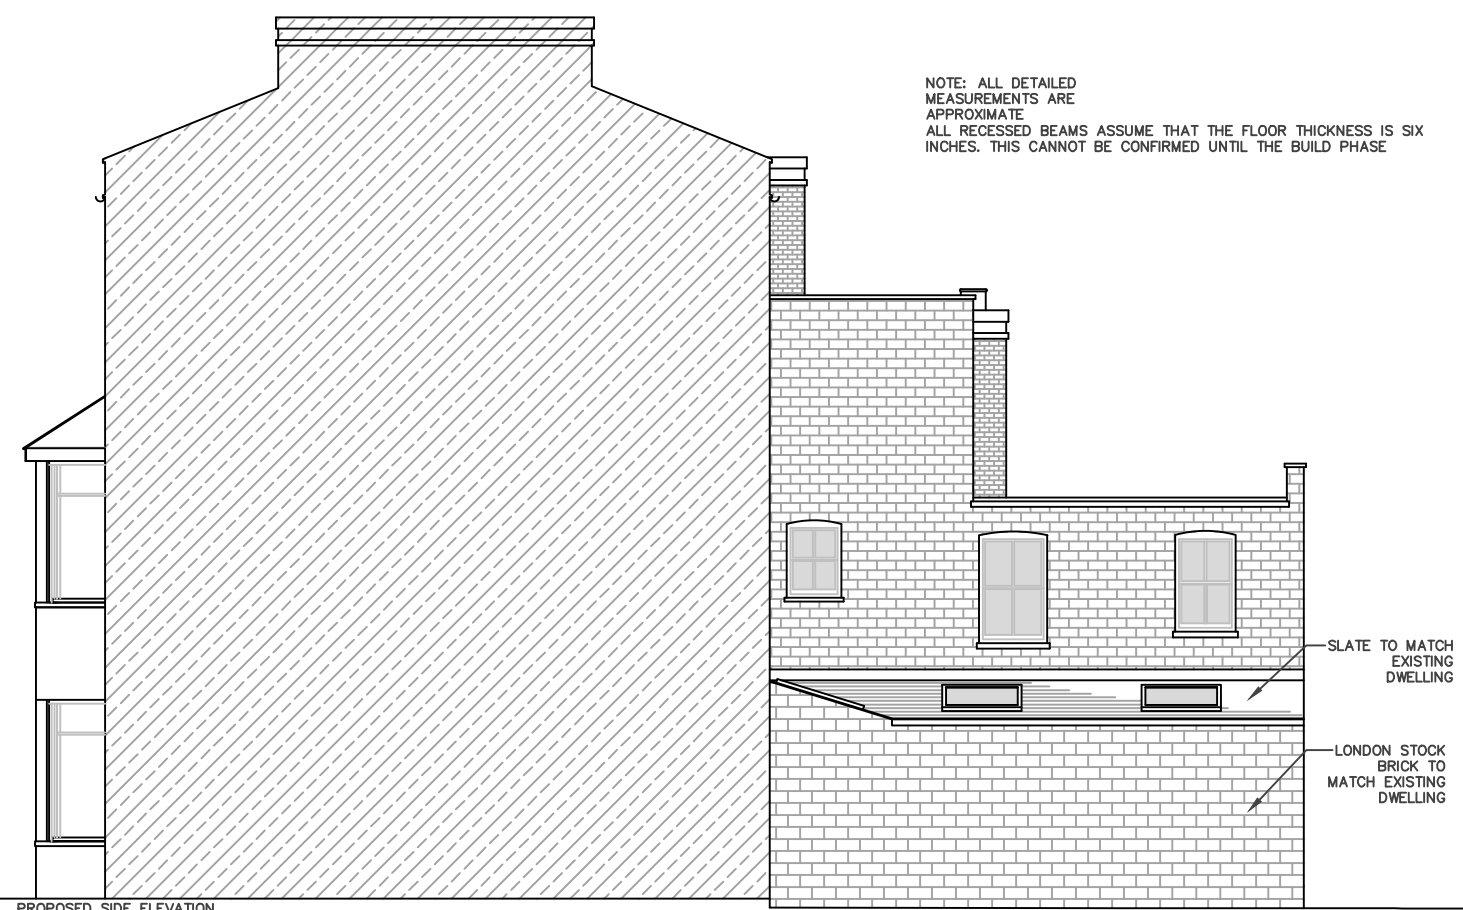

NOTE: ALL DETAILED MEASUREMENTS ARE APPROXIMATE

ALL RECESSED BEAMS ASSUME THAT THE FLOOR THICKNESS IS SIX INCHES. THIS CANNOT BE CONFIRMED UNTIL THE BUILD PHASE

INFLECTED GLASS PIECE

SLATE TO MATCH EXISTING DWELLING

HEIGHT AND PITCH OF NEW ROOF TO MATCH THAT OF EXISTING NEIGHBOURS SIDE RETURN

108mm SLIM-LINE FRAME DOUBLE GLAZED BI-FOLDING DOORS OR SIMILAR APPROVED

LONDON STOCK BRICK TO MATCH EXISTING DWELLING

REV	DATE	NOTES

CLIENT	EP
PROJECT	PATSHULL ROAD NW5
DRAWING TITLE	PROPOSED REAR ELEVATION AND SECTION A-A

SCALE	1:100@A3
DATE	DRAWN

DRAWING NO.	REV.
<p>Meters @ 1:100 @ A3</p>	

designteam
 the kitchen extension company

Unit 1F
 26-32 Voltaire Road
 London SW4 6DH

Tel: 0207 242 5353
 hello@designteamldn.com
 www.designteamldn.com