


NOTE: all detailed measurements are approximate
 NOTE: all recessed beams assume that the floor thickness is 6 inches. this cannot be confirmed until the opening up work during the build phase



APPROXIMATE LAYOUT OF ADJACENT PROPERTY


BOUNDARY LINE

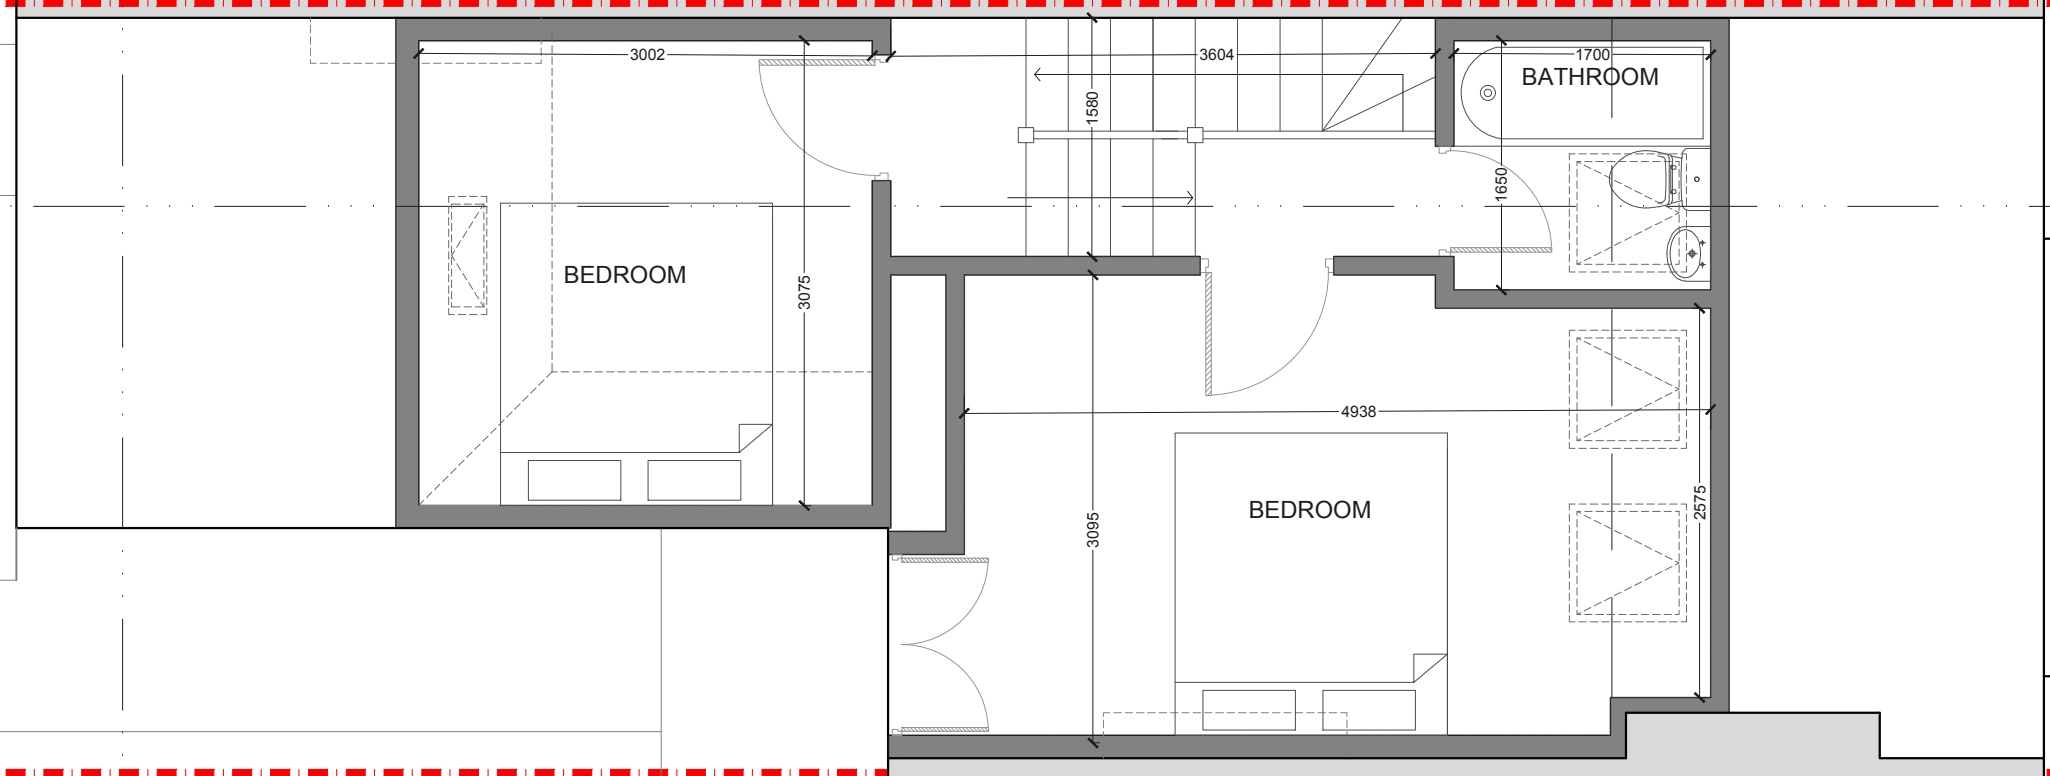

PROPOSED LOFT PLAN
 SCALE 1:50

APPROXIMATE LAYOUT OF ADJACENT PROPERTY


BOUNDARY LINE

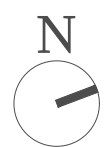

REV	DATE	NOTES

CLIENT	GT
DRAWING TITLE	PROPOSED LOFT PLAN

PROJECT	DAGNAN ROAD SW12
DRAWING NO.	PP 1
SCALE	1:50@A3
DATE	
DRAWN	
CHECKED	

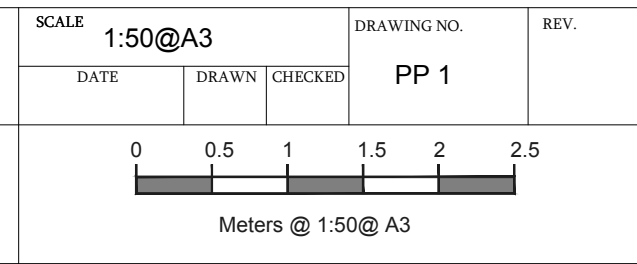

designteam
 the kitchen extension company

342 Clapham Road London SW9 9AJ
 Tel: 0207 242 5353
 hello@designteam.co.uk
 www.designteam.co.uk

NOTE: all detailed measurements are approximate

NOTE: all recessed beams assume that the floor thickness is 6 inches. this cannot be confirmed until the opening up work during the build phase



APPROXIMATE LAYOUT OF ADJACENT PROPERTY

BOUNDARY LINE





PROPOSED ROOF PLAN
SCALE 1:50

APPROXIMATE LAYOUT OF ADJACENT PROPERTY


BOUNDARY LINE



			CLIENT	GT	PROJECT	DAGNAN ROAD SW12			SCALE	1:50@A3	DRAWING NO.	REV.
					DRAWING TITLE	PROPOSED ROOF PLAN			DATE	DRAWN	CHECKED	PP 2
REV	DATE	NOTES							<p>Meters @ 1:50@ A3</p>			
									<p>the kitchen extension company</p> <p>342 Clapham Road London SW9 9AJ</p> <p>Tel: 0207 242 5353 hello@designteam.co.uk www.designteam.co.uk</p>			

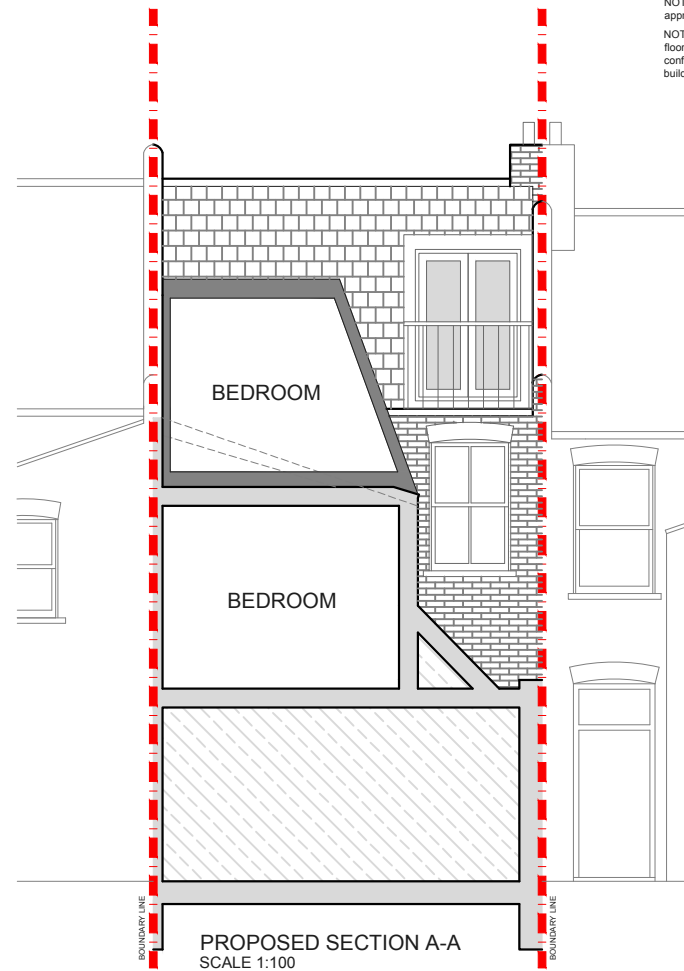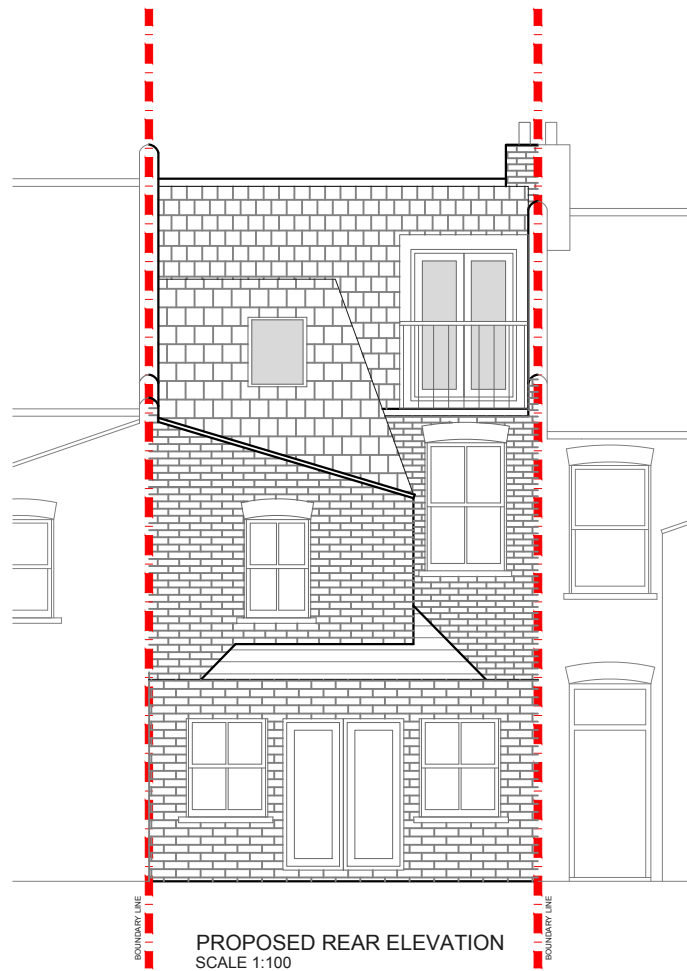

NOTE: all detailed measurements are approximate
NOTE: all recessed beams assume that the floor thickness is 6 inches, this cannot be confirmed until the opening up work during the build phase

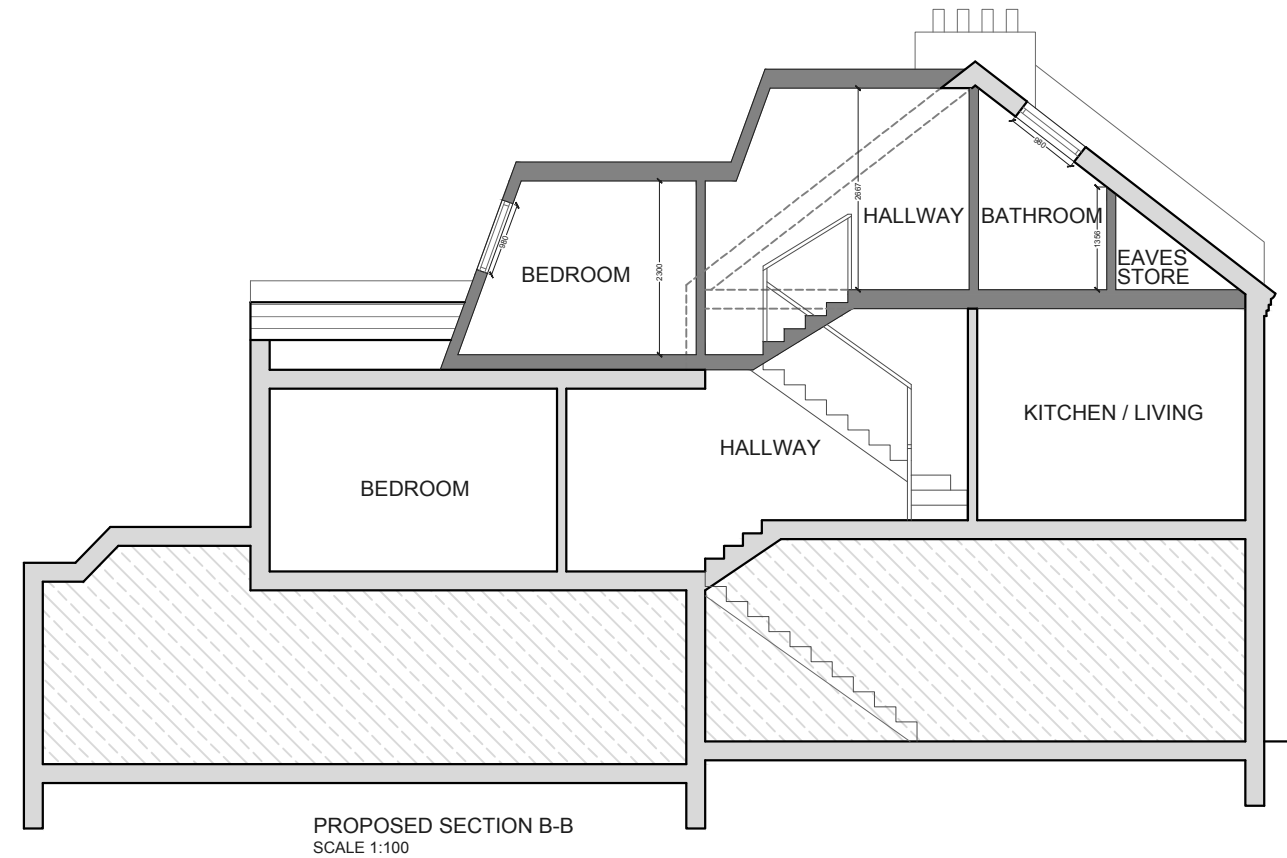

			CLIENT	GT		PROJECT	DAGNAN ROAD SW12		SCALE	1:100@A3	DRAWING NO.	REV.
									DATE	DRAWN	CHECKED	PP 3
						DRAWING TITLE	PROPOSED REAR ELEVATION & SECTIONS					
REV	DATE	NOTES							<p>Meters @ 1:100@ A3</p>			
									<p>designteam the kitchen extension company</p> <p>342 Clapham Road London SW9 9AJ Tel: 0207 242 5353 hello@designteam.co.uk www.designteam.co.uk</p>			