


NOTES: All detailed measurements are approximate.

NOTES: All measurements of neighbouring properties are approximate including garden levels and will be subject to Party Wall Matters.

NOTES: All recessed beams assume that the floor thickness is 6 inches. This cannot be confirmed until the opening up work during the build phase.

Decking.

**PROPOSED GROUND FLOOR PLAN**  
SCALE 1:50

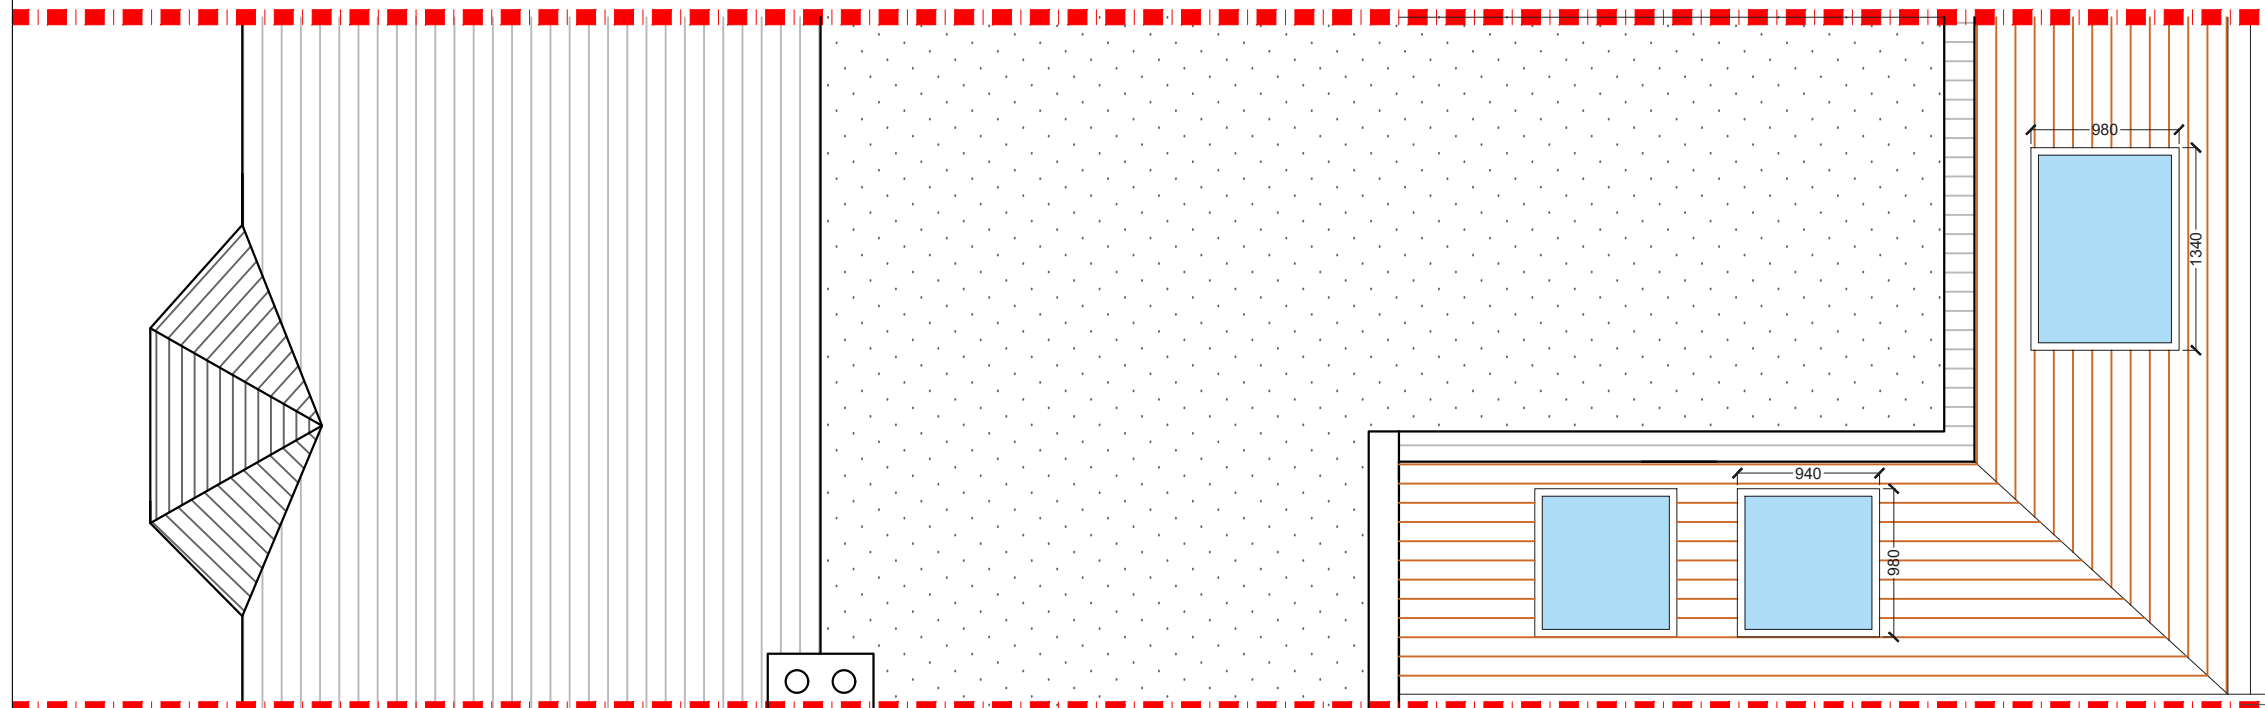


NOTES: All detailed measurements are approximate.

NOTES: All measurements of neighbouring properties are approximate including garden levels and will be subject to Party Wall Matters.

NOTES: All recessed beams assume that the floor thickness is 6 inches. This cannot be confirmed until the opening up work during the build phase.

**PROPOSED ROOF PLAN**  
SCALE 1:50

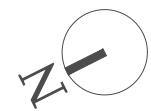


			CLIENT	T & L C	PROJECT	RUSHFORD ROAD SE4		SCALE	1:50@A3	DRAWING NO.	REV.
								DATE	15-01-17	DRAWN	SH
										P - 1	
					DRAWING TITLE	PROPOSED GROUND FLOOR AND ROOF PLAN		<p>Meters @ 1:50@ A3</p>			
REV	DATE	NOTES									

\\fs\Users\data\Stephen.Hill\Desktop\Design-Team-Logo\_Address.jpg

NOTES: All detailed measurements are approximate.


NOTES: All measurements of neighbouring properties are approximate including garden levels and will be subject to Party Wall Matters.

NOTES: All recessed beams assume that the floor thickness is 6 inches. This cannot be confirmed until the opening up work during the build phase.

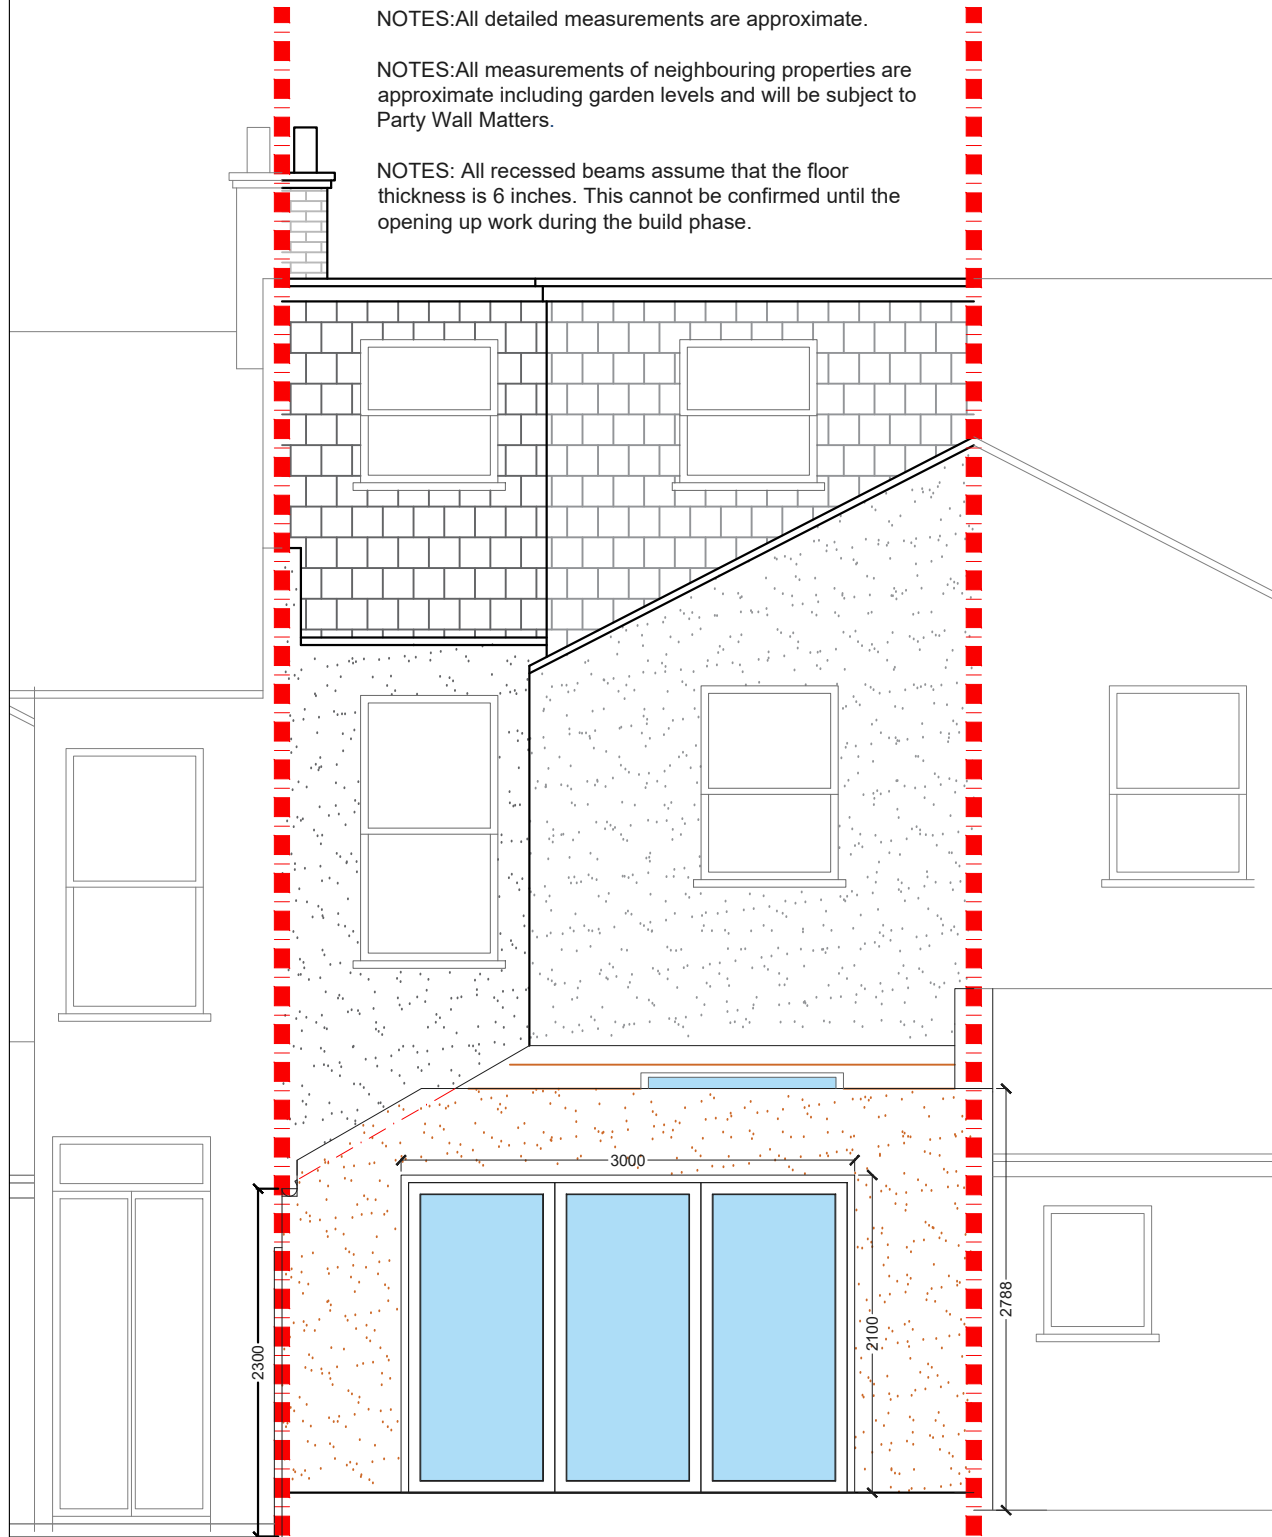


**PROPOSED REAR ELEVATION**

SCALE 1:50

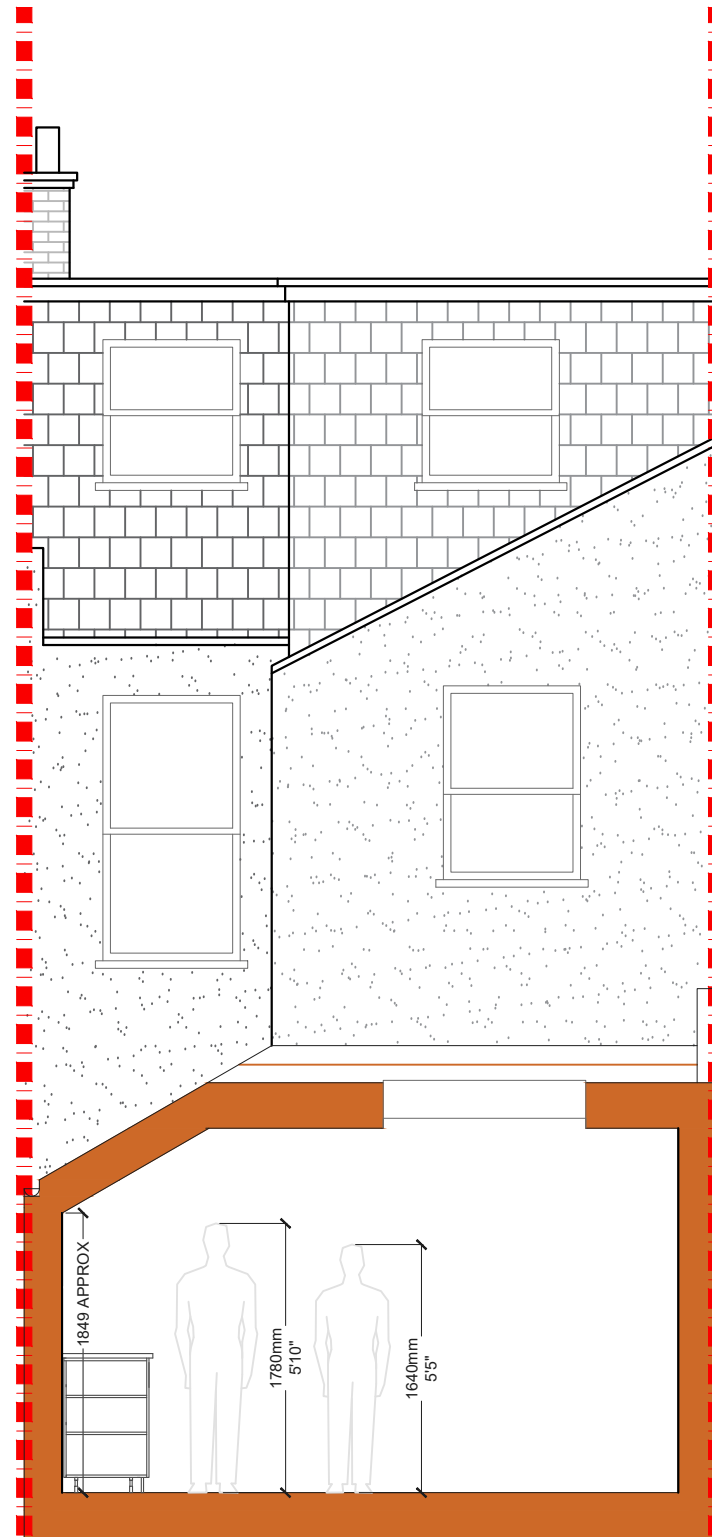

**PROPOSED SECTION A\_A**

SCALE 1:50

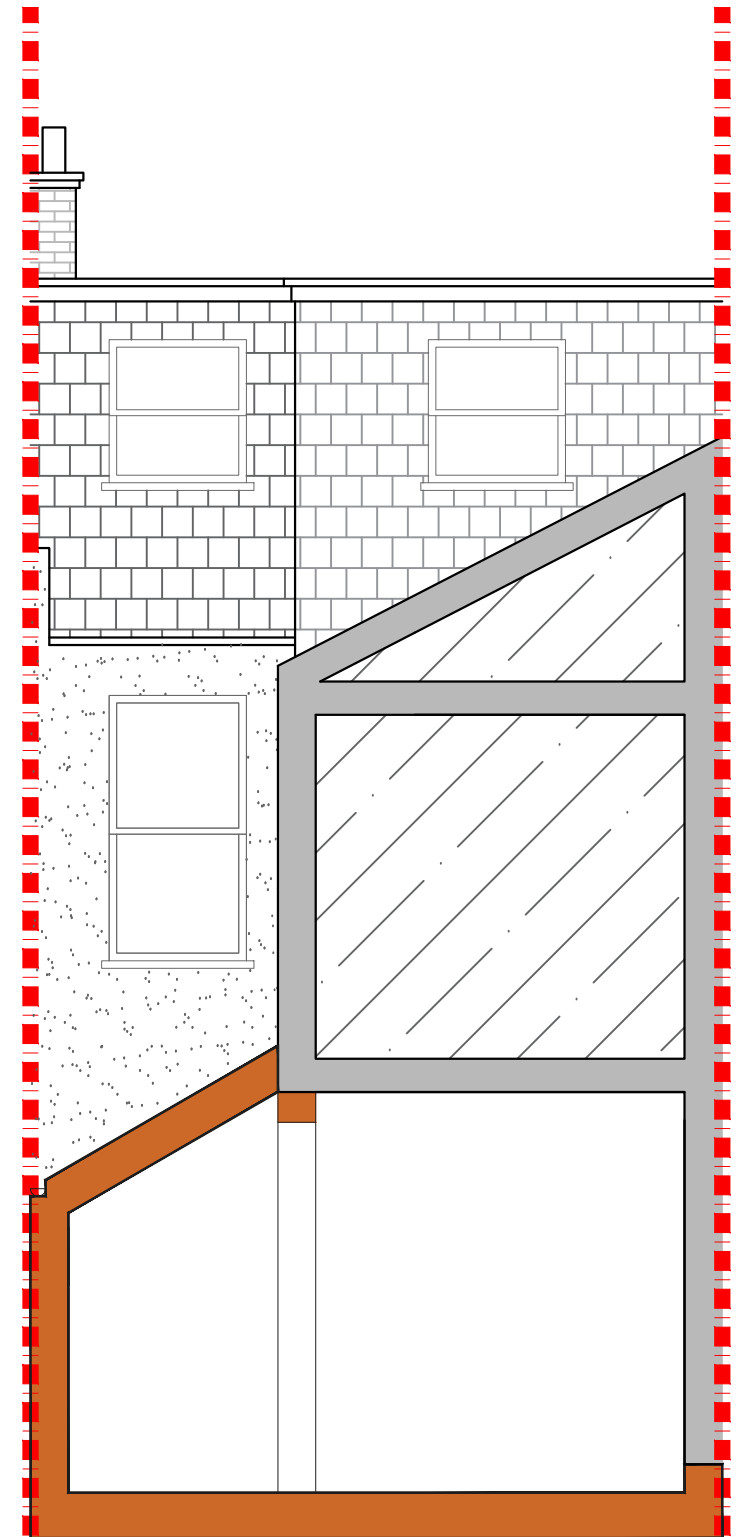

**PROPOSED SECTION B\_B**

SCALE 1:50

			CLIENT	<b>T &amp; L C</b>		PROJECT	<b>RUSHFORD ROAD SE4</b>		SCALE	<b>1:50@A3</b>	DRAWING NO.	REV.
									DATE	<b>15-01-17</b>	DRAWN	<b>SH</b>
											<b>P - 2</b>	
REV	DATE	NOTES					DRAWING TITLE	<b>PROPOSED REAR ELEVATION &amp; SECTION</b>		<p>Meters @ 1:50@ A3</p>		
<p style="text-align: right; font-size: small;">\\fs\Users\data\Stephen.Hill\Desktop\Design-Team-Logo_Address.jpg</p>												