

PROPOSED GARDEN AREA
68.19 METERS SQUARED
70.24% OF ORIGINAL AREA

potential position for post - to be confirmed by structural engineer

APPROXIMATE POSITION OF NEIGHBOURING HOUSE

GARDEN

DINING

KITCHEN

BATHROOM

COURTYARD

BEDROOM

HALLWAY

LIVING

PROPOSED LOWER GROUND FLOOR PLAN
SCALE 1:50

APPROXIMATE POSITION OF NEIGHBOURING HOUSE

APPROXIMATE LOCATION OF NEIGHBOUR'S EXTENSION

T1



CLIENT

J & S S

PROJECT

RUSHMORE ROAD
E5

SCALE
1:50@A3

DRAWING NO.

REV.

DATE
06-09-17

DRAWN
MH

P - 1


DRAWING TITLE

PROPOSED LOWER GROUND
FLOOR PLAN





Meters @ 1:50@ A3

REV	DATE	NOTES

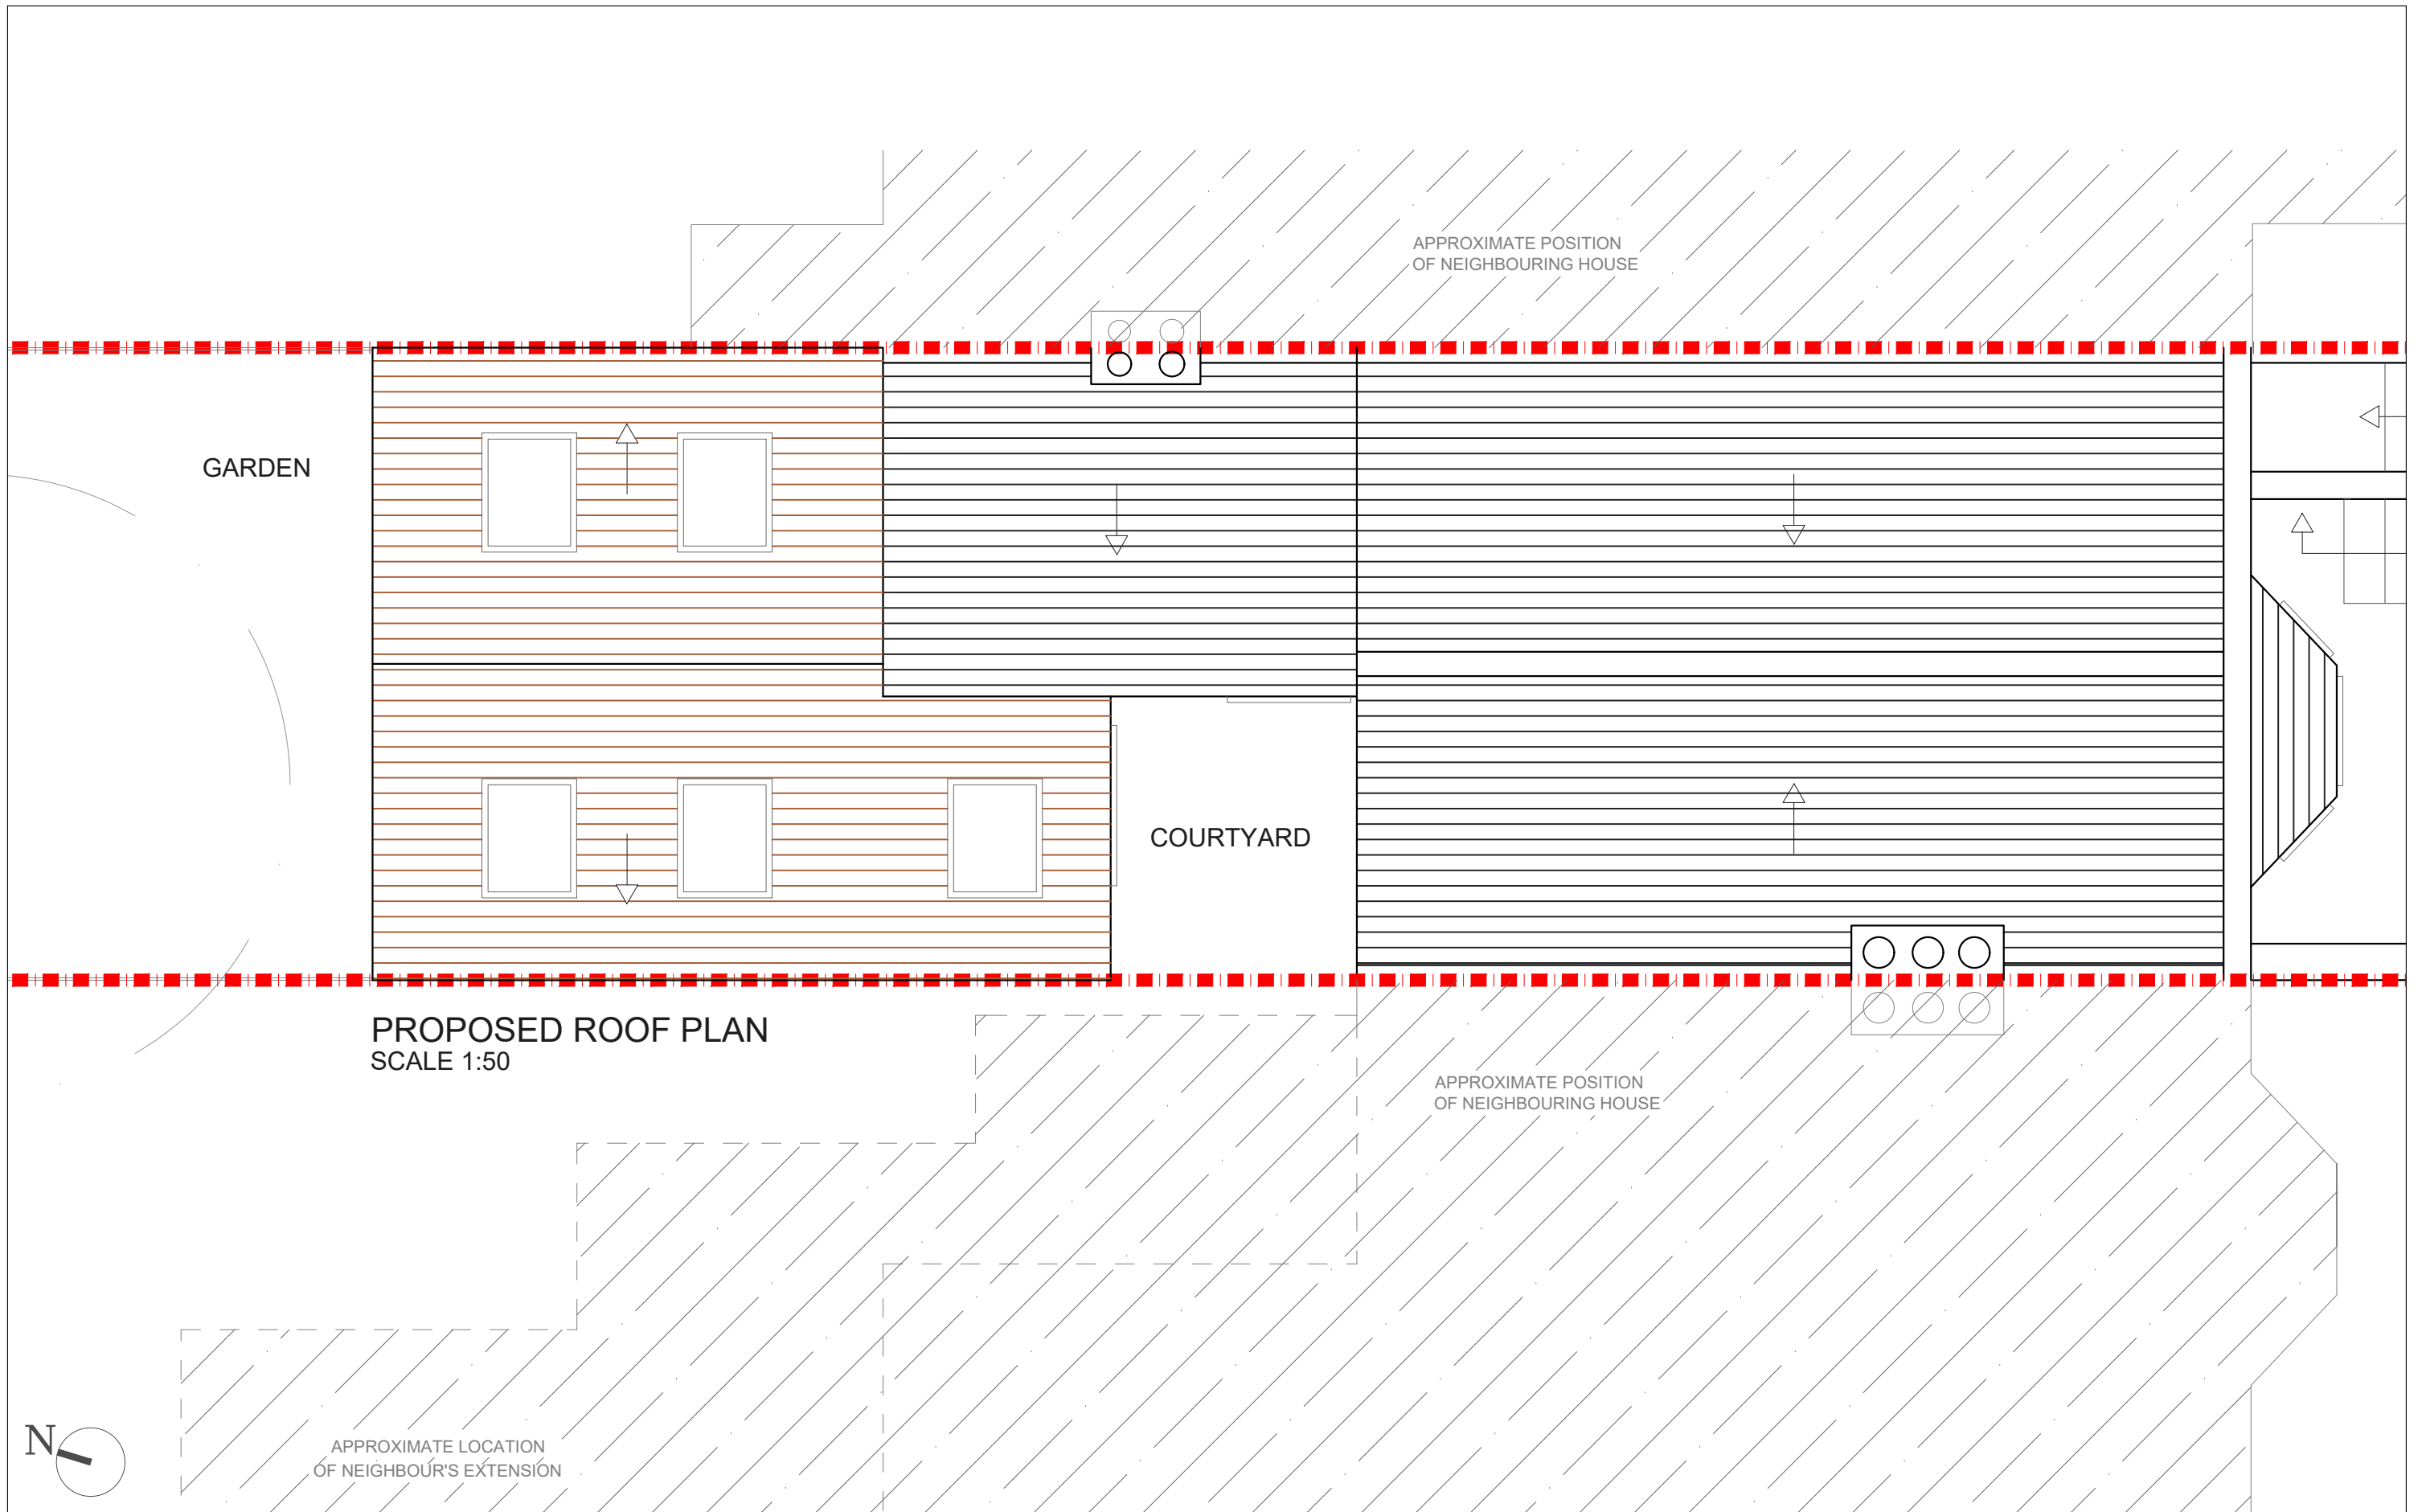


			CLIENT	J & S S		PROJECT	RUSHMORE ROAD E5		SCALE	1:50@A3	DRAWING NO.	REV.
								DATE	06-09-17	DRAWN	P - 2	
									MH			
						DRAWING TITLE						
						PROPOSED ROOF PLAN						
REV	DATE	NOTES										

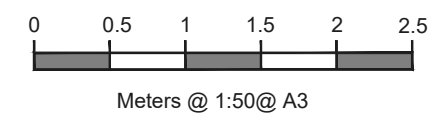

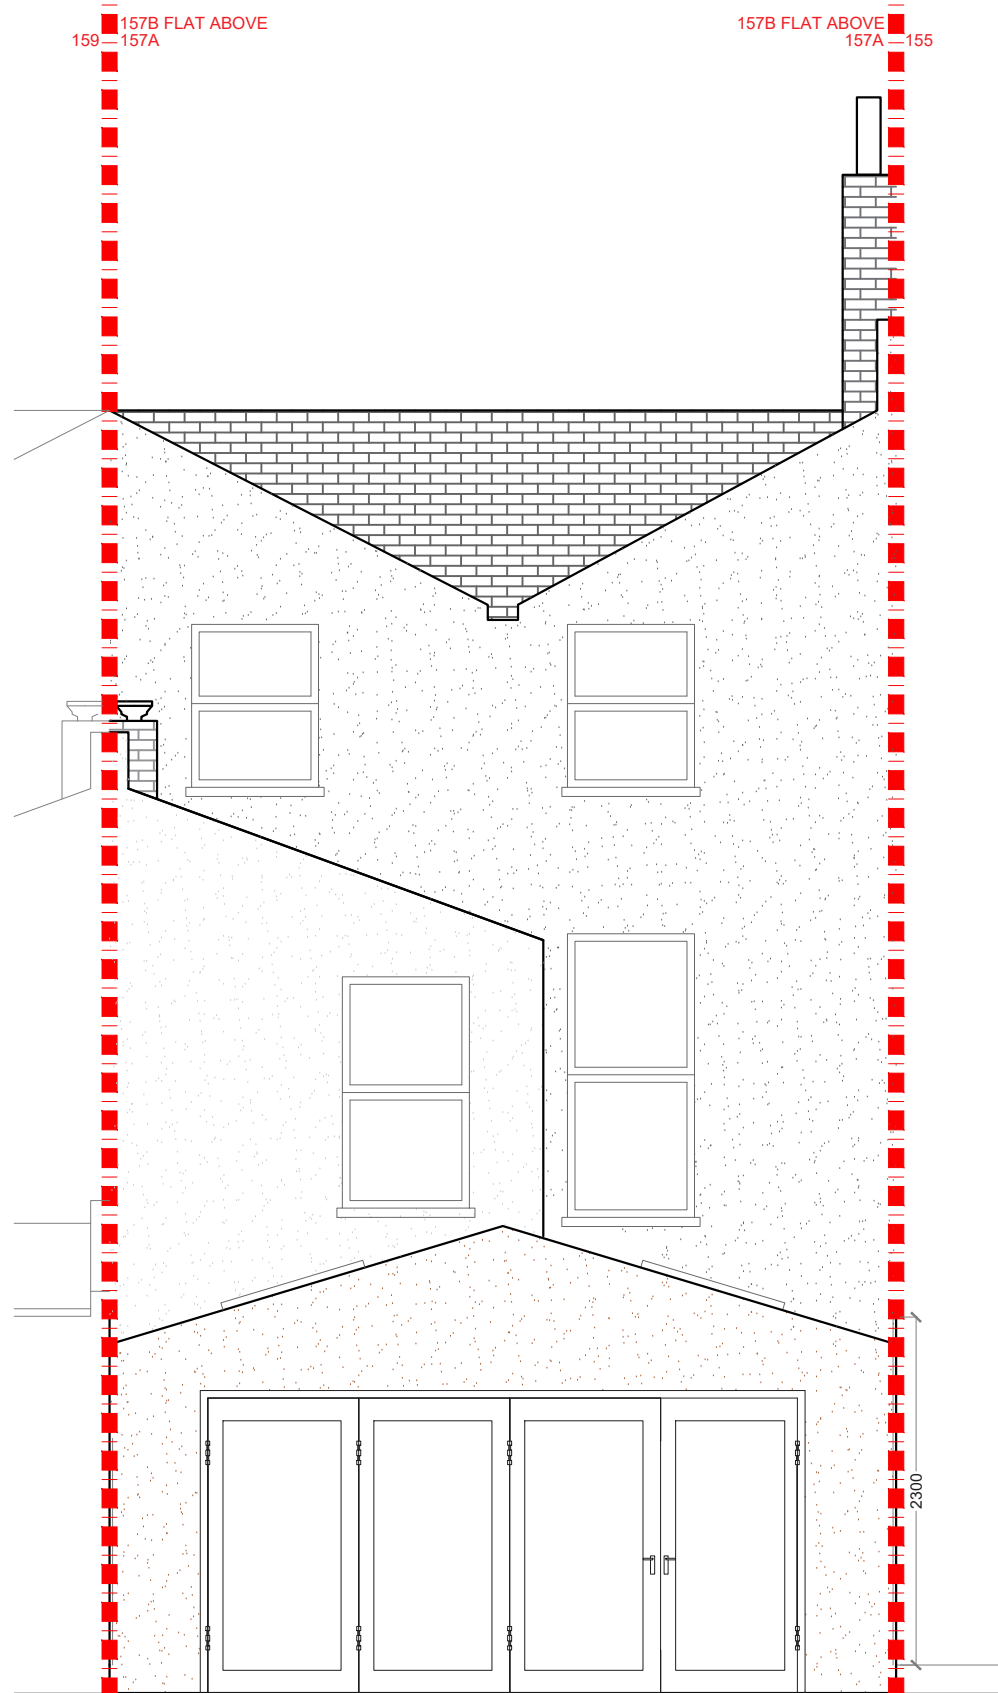

PROPOSED REAR ELEVATION
SCALE 1:50

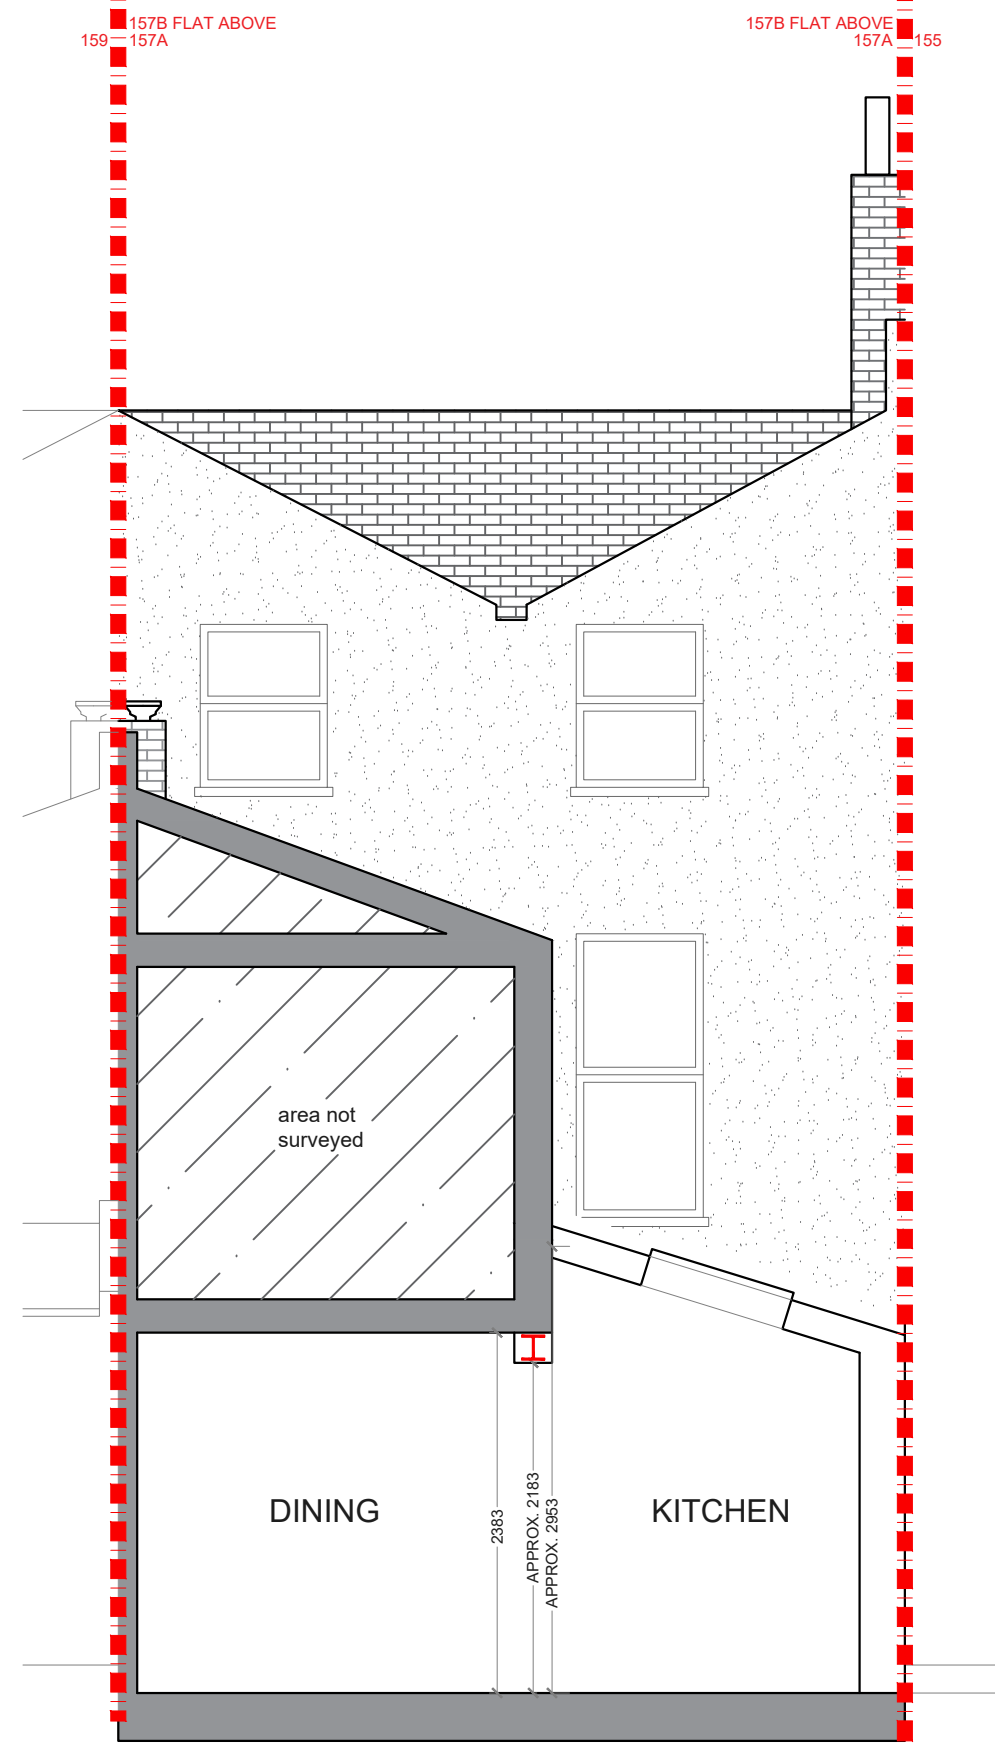

PROPOSED REAR SECTION
SCALE 1:50

			CLIENT	J & S S	PROJECT	RUSHMORE ROAD E5	SCALE	1:50@A3	DRAWING NO.	REV.	
							DATE	06-09-17	DRAWN	MH	P - 3
					DRAWING TITLE	PROPOSED REAR ELEVATION AND SECTION	<p>Meters @ 1:50@ A3</p>				
REV	DATE	NOTES									<small>..L.L.L.L.L.\DT Admin\DT Logo\Design-Team-Logo_Adress.jpg</small>