


**PROPOSED GROUND FLOOR PLAN**  
SCALE 1:50

NOTE: All detailed measurements are approximate.  
NOTE: All recessed beams assume that the floor thickness is 6 inches. This cannot be confirmed until the opening up work during the build phase.



			CLIENT	G&W G		PROJECT	RYMER ROAD CR0		SCALE	1:50@A3	DRAWING NO.	01	REV.	
						DRAWING TITLE	PROPOSED GROUND FLOOR PLAN		DATE	16-02-17	DRAWN	DA	CHECKED	SD
									<p>Meters @ 1:50 @ A3</p>					
REV	DATE	NOTES	<small>DRAWINGS TO BE READ IN CONJUNCTION WITH THE RELEVANT DRAWING AND SPECIFICATION. FIGURED DIMENSIONS ONLY. DIMENSIONS SHOULD NOT BE RELIED UPON FOR THE PURPOSES OF ORDERING MATERIAL OR PLACING SUB-CONTRACTOR ORDERS. THIRD PARTIES TO TAKE THEIR OWN SITE MEASUREMENTS. IN THE EVENT THAT A CONTRACTOR OTHER THAN BUILD TEAM HOLBORN LIMITED IS APPOINTED TO EXECUTE THE WORKS, DESIGN TEAM ACCEPTS NO LIABILITY WHATSOEVER FOR THE SPECIFICATION, CALCULATION OR OTHER STRUCTURAL OR NON STRUCTURAL INFORMATION AS IT SO EXISTS PERTAINING TO THE PROPOSED WORKS. ALL DRAWINGS ARE SUBJECT TO ONSITE INSPECTION.</small>						<b>designteam</b> the kitchen extension company 342 Clapham Road London SW9 9AJ Tel: 0207 242 5353 hello@designteam.co.uk www.designteam.co.uk					


NOTE: All detailed measurements are approximate.

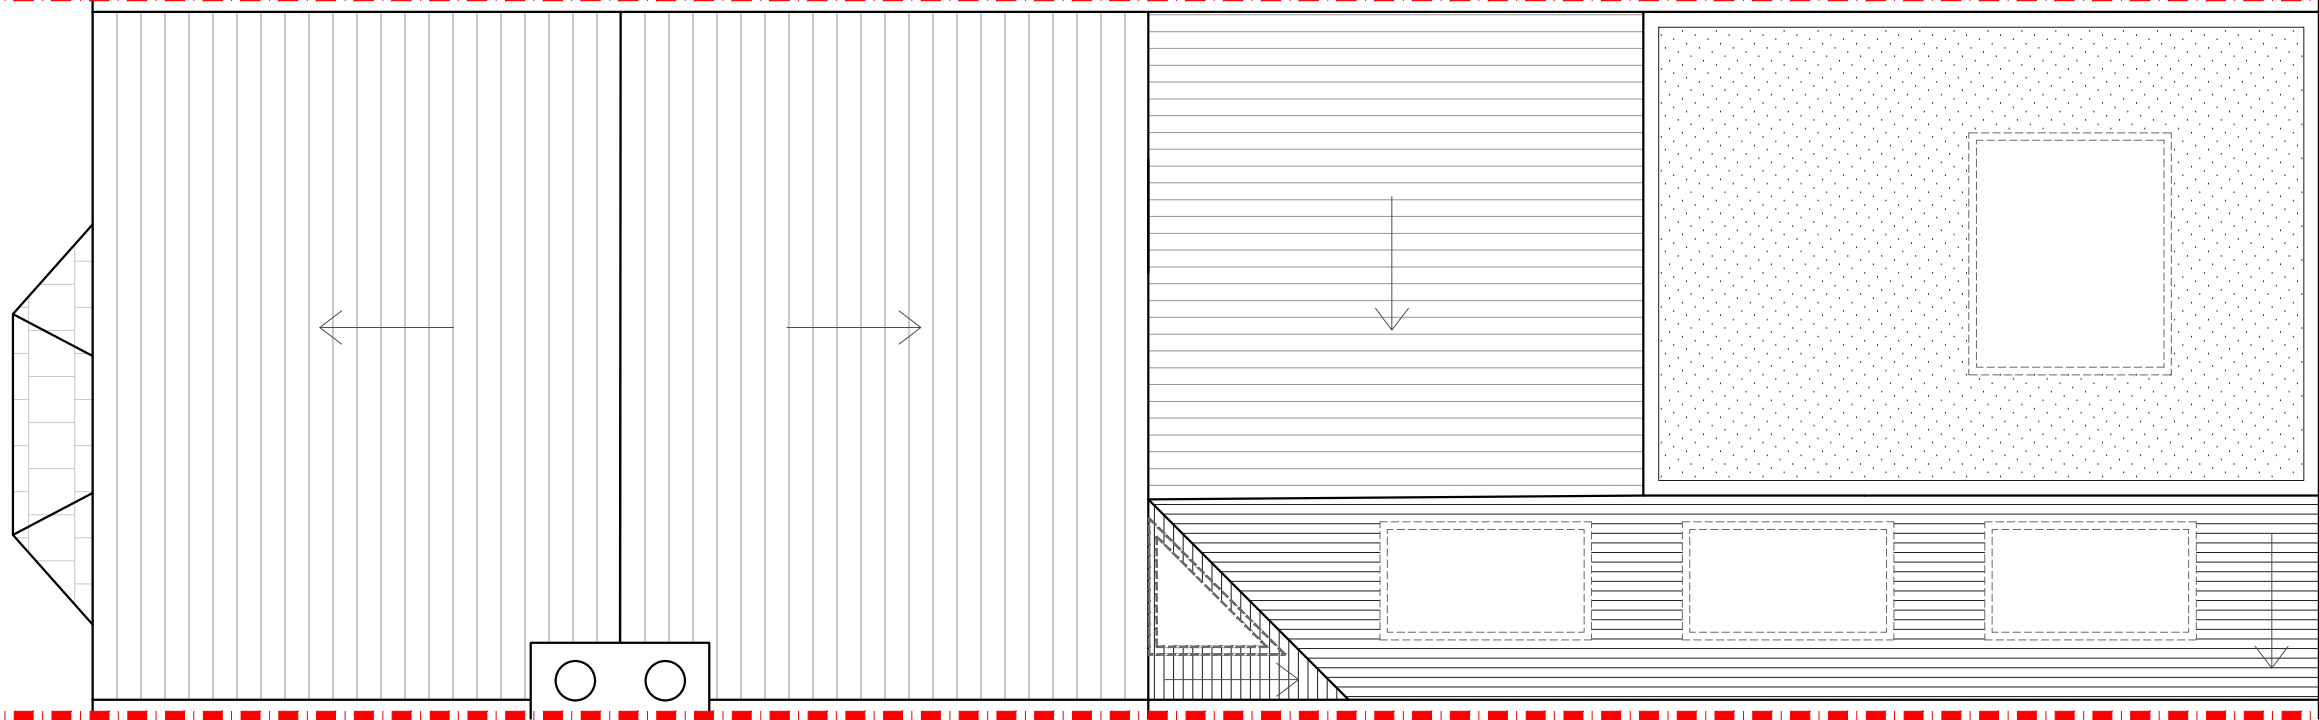NOTE: All recessed beams assume that the floor thickness is 6 inches. This cannot be confirmed until the opening up work during the build phase.




**PROPOSED ROOF PLAN**  
SCALE 1:50

			CLIENT	<b>G&amp;W G</b>	PROJECT	<b>RYMER ROAD CR0</b>	SCALE	<b>1:50@A3</b>	DRAWING NO.	REV.	 <b>the kitchen extension company</b> 342 Clapham Road London SW9 9AJ Tel: 0207 242 5353 hello@designteam.co.uk www.designteam.co.uk				
							DATE	<b>16-02-17</b>	DRAWN	<b>DA</b>		CHECKED	<b>SD</b>	<b>02</b>	
REV	DATE	NOTES	<small>DRAWINGS TO BE READ IN CONJUNCTION WITH THE RELEVANT DRAWING AND SPECIFICATION. FIGURED DIMENSIONS ONLY. DIMENSIONS SHOULD NOT BE RELIED UPON FOR THE PURPOSES OF ORDERING MATERIAL OR PLACING SUB-CONTRACTOR ORDERS. THIRD PARTIES TO TAKE THEIR OWN SITE MEASUREMENTS. IN THE EVENT THAT A CONTRACTOR OTHER THAN BUILD TEAM HOLBORN LIMITED IS APPOINTED TO EXECUTE THE WORKS, DESIGN TEAM ACCEPT NO LIABILITY WHATSOEVER FOR THE SPECIFICATION, CALCULATION OR OTHER STRUCTURAL OR NON STRUCTURAL INFORMATION AS IT SO EXISTS PERTAINING TO THE PROPOSED WORKS. ALL DRAWINGS ARE SUBJECT TO ONSITE INSPECTION.</small>			DRAWING TITLE	<b>PROPOSED ROOF PLAN</b>			 Meters @ 1:50 @ A3					

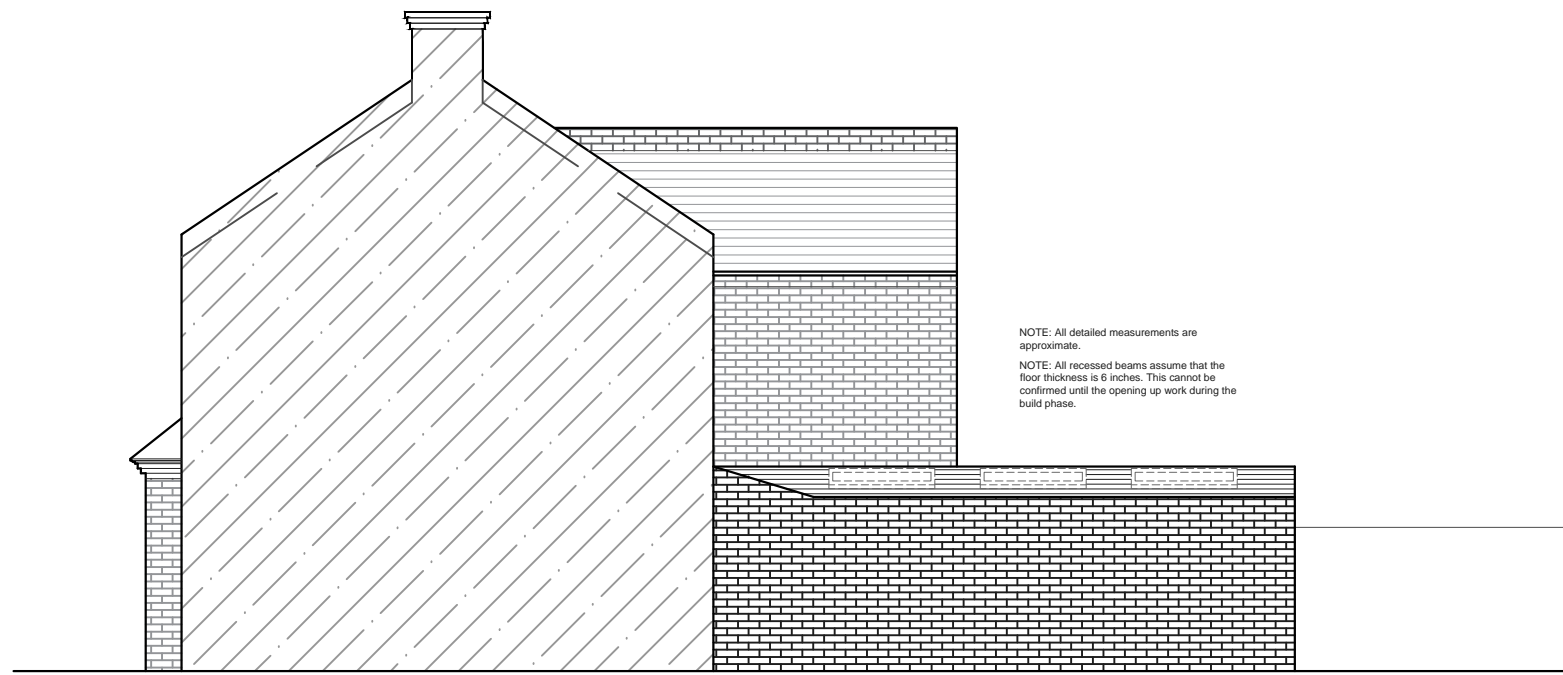


PROPOSED SIDE ELEVATION  
SCALE 1:50

NOTE: All detailed measurements are approximate.  
NOTE: All recessed beams assume that the floor thickness is 6 inches. This cannot be confirmed until the opening up work during the build phase.

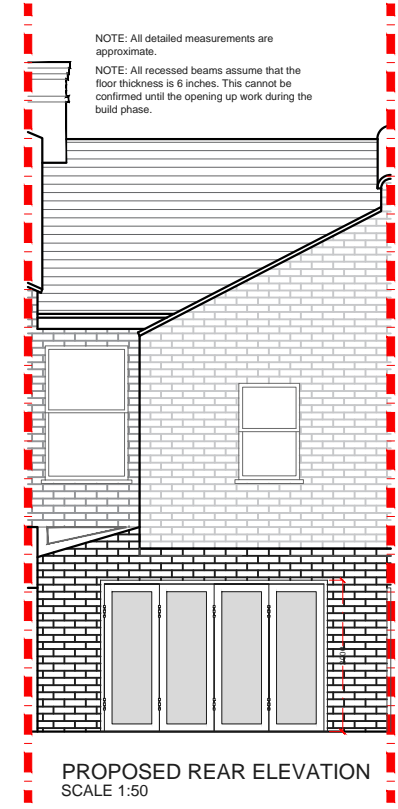

PROPOSED REAR ELEVATION  
SCALE 1:50

NOTE: All detailed measurements are approximate.  
NOTE: All recessed beams assume that the floor thickness is 6 inches. This cannot be confirmed until the opening up work during the build phase.

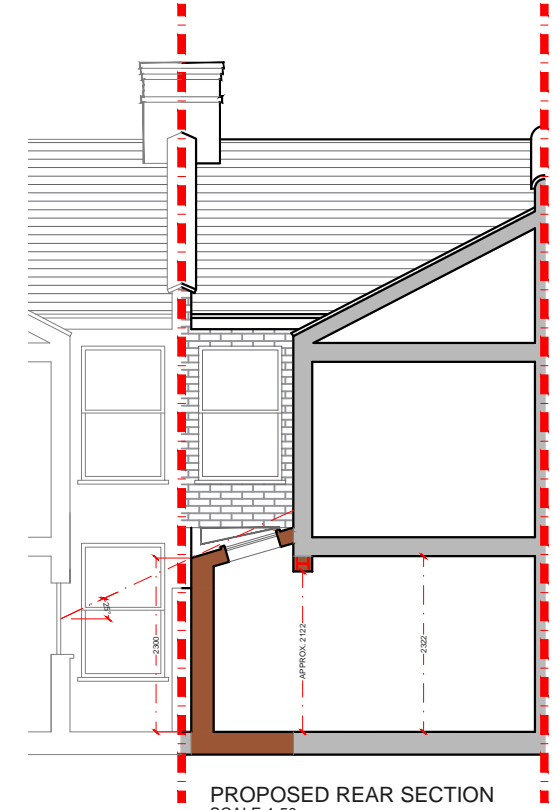

PROPOSED REAR SECTION  
SCALE 1:50

			CLIENT	G&W G		PROJECT	RYMER ROAD CR0		SCALE	1:100@A3	DRAWING NO.	03	REV.	
						DRAWING TITLE	PROPOSED ELEVATIONS AND SECTIONS		DATE	16-02-17	DRAWN	DA	CHECKED	SD
									<p>Meters @ 1:100@ A3</p>					
REV	DATE	NOTES	<small>DRAWINGS TO BE READ IN CONJUNCTION WITH THE RELEVANT DRAWING AND SPECIFICATION. FIGURED DIMENSIONS ONLY. DIMENSIONS SHOULD NOT BE RELIED UPON FOR THE PURPOSES OF ORDERING MATERIAL OR PLACING SUB-CONTRACTOR ORDERS. THIRD PARTIES TO TAKE THEIR OWN SITE MEASUREMENTS. IN THE EVENT THAT A CONTRACTOR OTHER THAN BUILD TEAM HOLBORN LIMITED IS APPOINTED TO EXECUTE THE WORKS, DESIGN TEAM ACCEPT NO LIABILITY WHATSOEVER FOR THE SPECIFICATION, CALCULATION OR OTHER STRUCTURAL OR NON STRUCTURAL INFORMATION AS IT SO EXISTS PERTAINING TO THE PROPOSED WORKS. ALL DRAWINGS ARE SUBJECT TO ONSITE INSPECTION.</small>											
			<p>the kitchen extension company</p>									342 Clapham Road London SW9 9AJ Tel: 0207 242 5353 hello@designteam.co.uk www.designteam.co.uk		