


NOTE: all detailed measurements are approximate

NOTE: all recessed beams assume that the floor thickness is 6 inches. this cannot be confirmed until the opening up work during the build phase

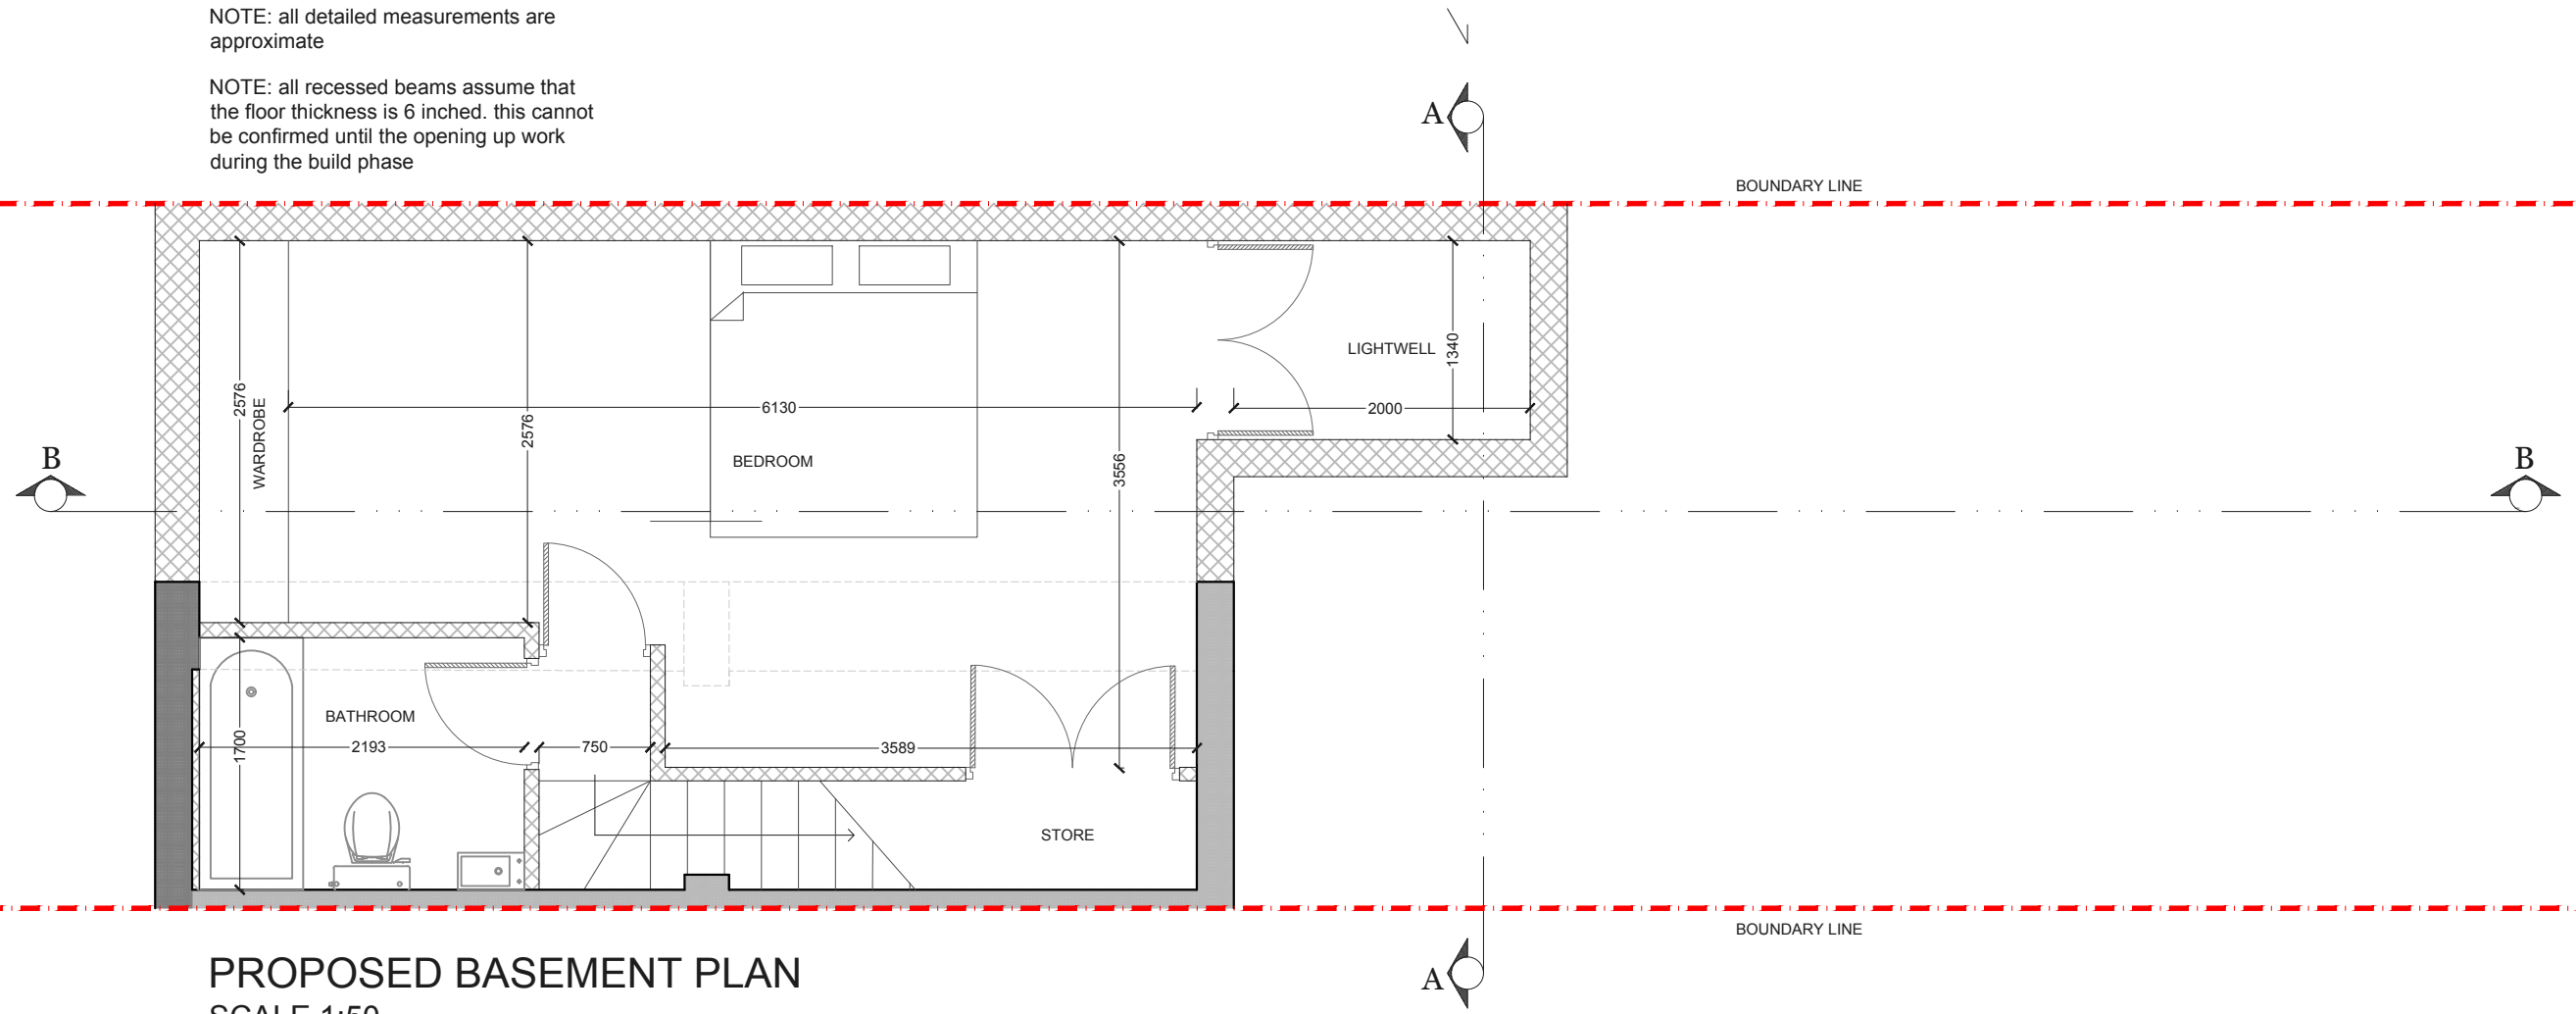


**PROPOSED BASEMENT PLAN**  
SCALE 1:50



			CLIENT	<b>KM &amp; JM</b>		PROJECT	<b>LOCKHART STREET E3</b>		SCALE	<b>1:50@A3</b>	DRAWING NO.	REV.
								DATE	DRAWN	CHECKED	<b>PP 1</b>	
						DRAWING TITLE	<b>PROPOSED BASEMENT FLOOR PLAN</b>					
REV	DATE	NOTES							<p>Meters @ 1:50@ A3</p>			<p><b>designteam</b> the kitchen extension company</p> <p>342 Clapham Road London SW9 9AJ</p> <p>Tel: 0207 242 5353 hello@designteam.co.uk www.designteam.co.uk</p>

NOTE: all detailed measurements are approximate

NOTE: all recessed beams assume that the floor thickness is 6 inches. this cannot be confirmed until the opening up work during the build phase

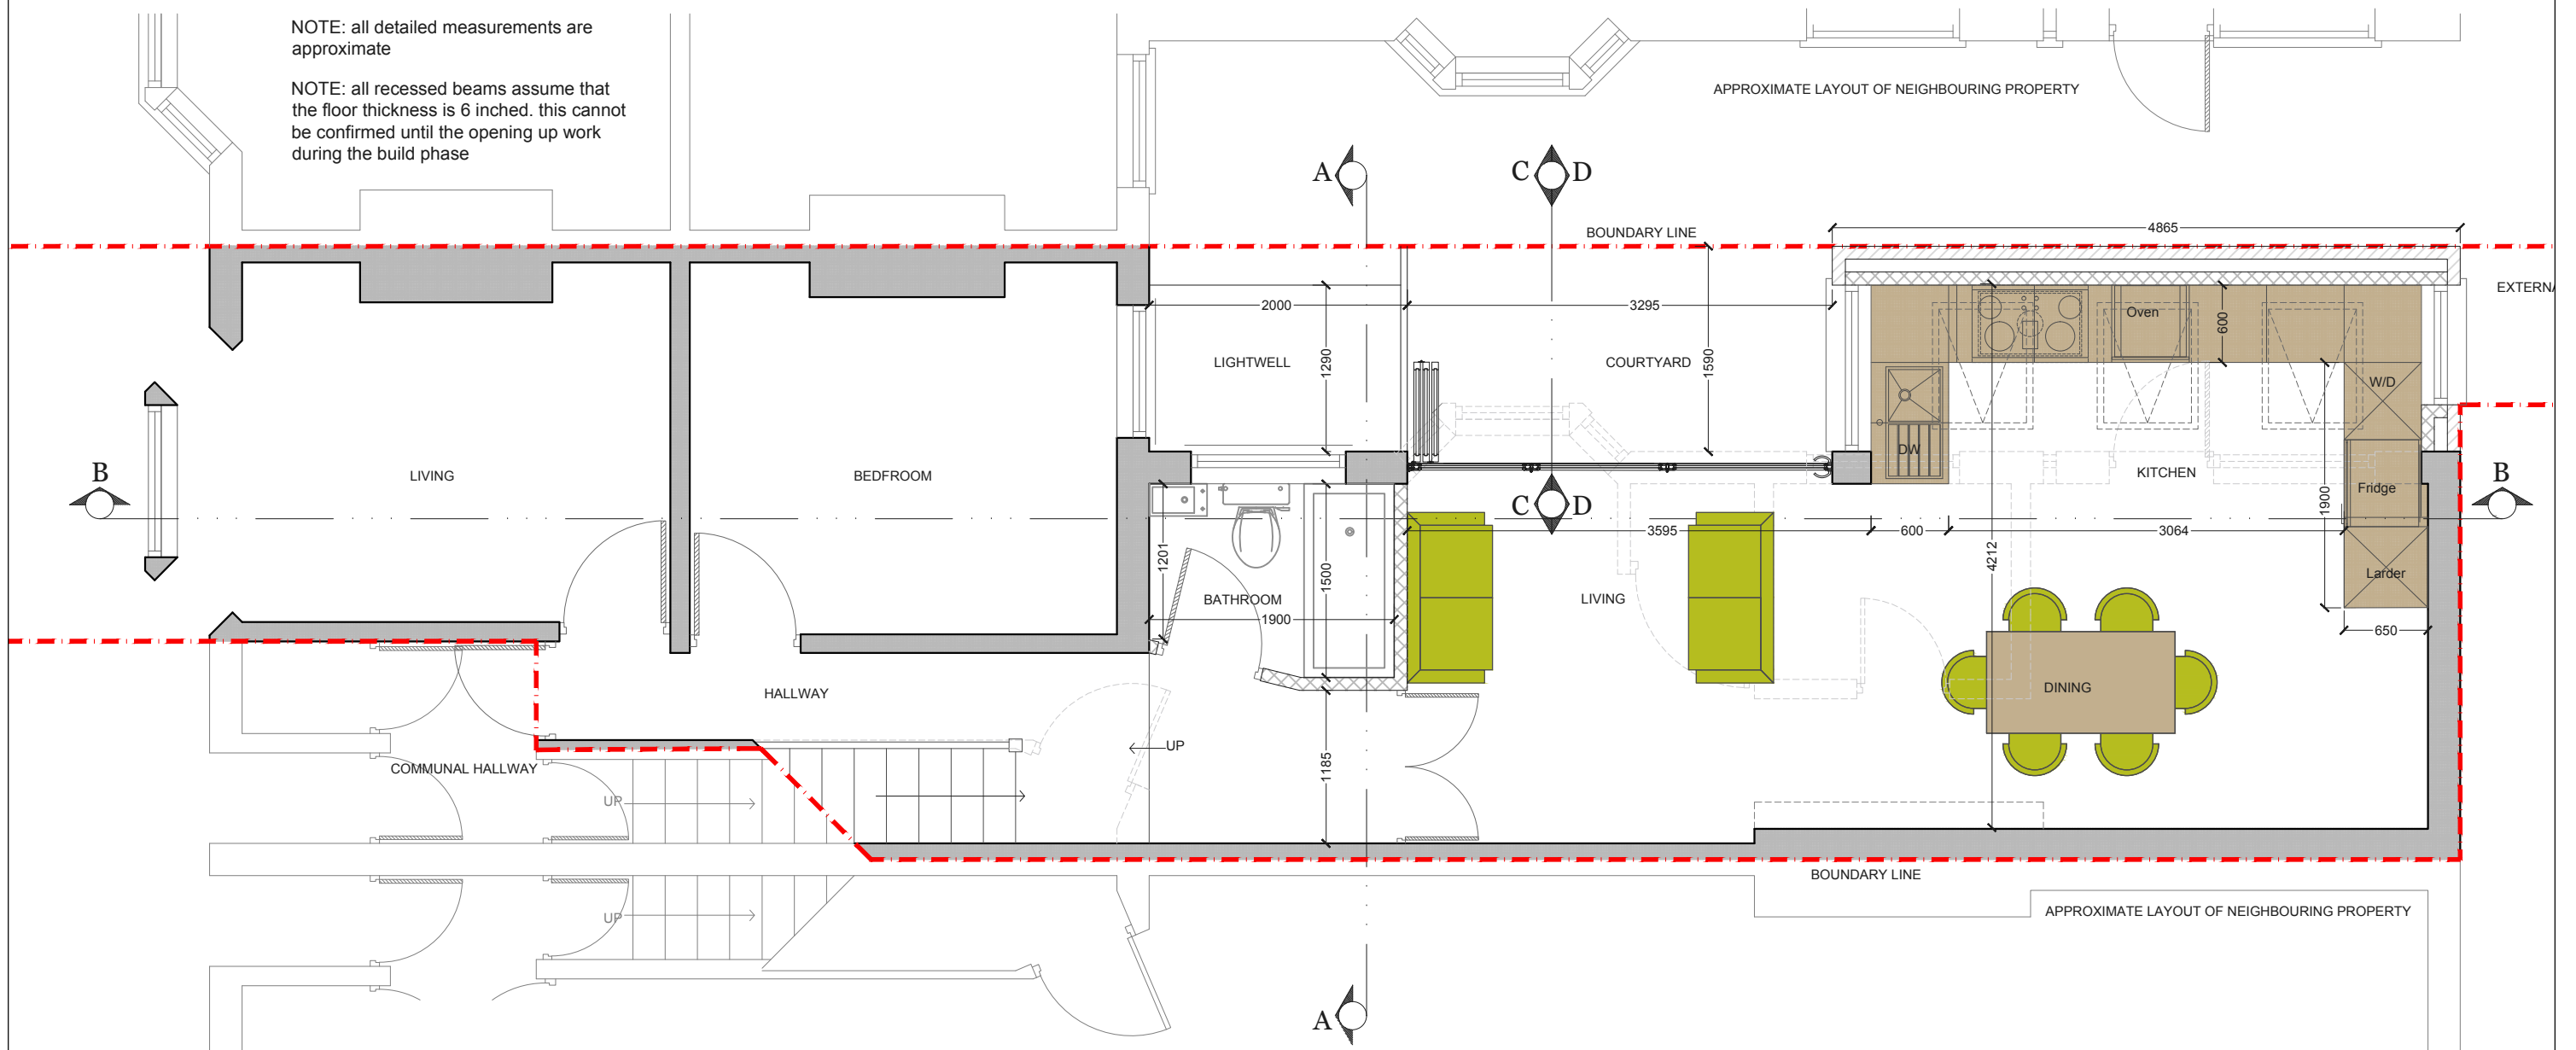

**PROPOSED GROUND FLOOR PLAN**  
SCALE 1:50



			CLIENT	<b>KM &amp; JM</b>		PROJECT	<b>LOCKHART STREET E3</b>		SCALE	<b>1:50@A3</b>	DRAWING NO.	REV.
									DATE	DRAWN	CHECKED	<b>PP 2</b>
						DRAWING TITLE	<b>PROPOSED GROUND FLOOR PLAN</b>					
REV	DATE	NOTES										

Meters @ 1:50@ A3


**designteam**  
the kitchen extension company

342 Clapham Road London SW9 9AJ  
Tel: 0207 242 5353  
hello@designteam.co.uk  
www.designteam.co.uk

NOTE: all detailed measurements are approximate

NOTE: all recessed beams assume that the floor thickness is 6 inches. this cannot be confirmed until the opening up work during the build phase

APPROXIMATE LAYOUT OF NEIGHBOURING PROPERTY

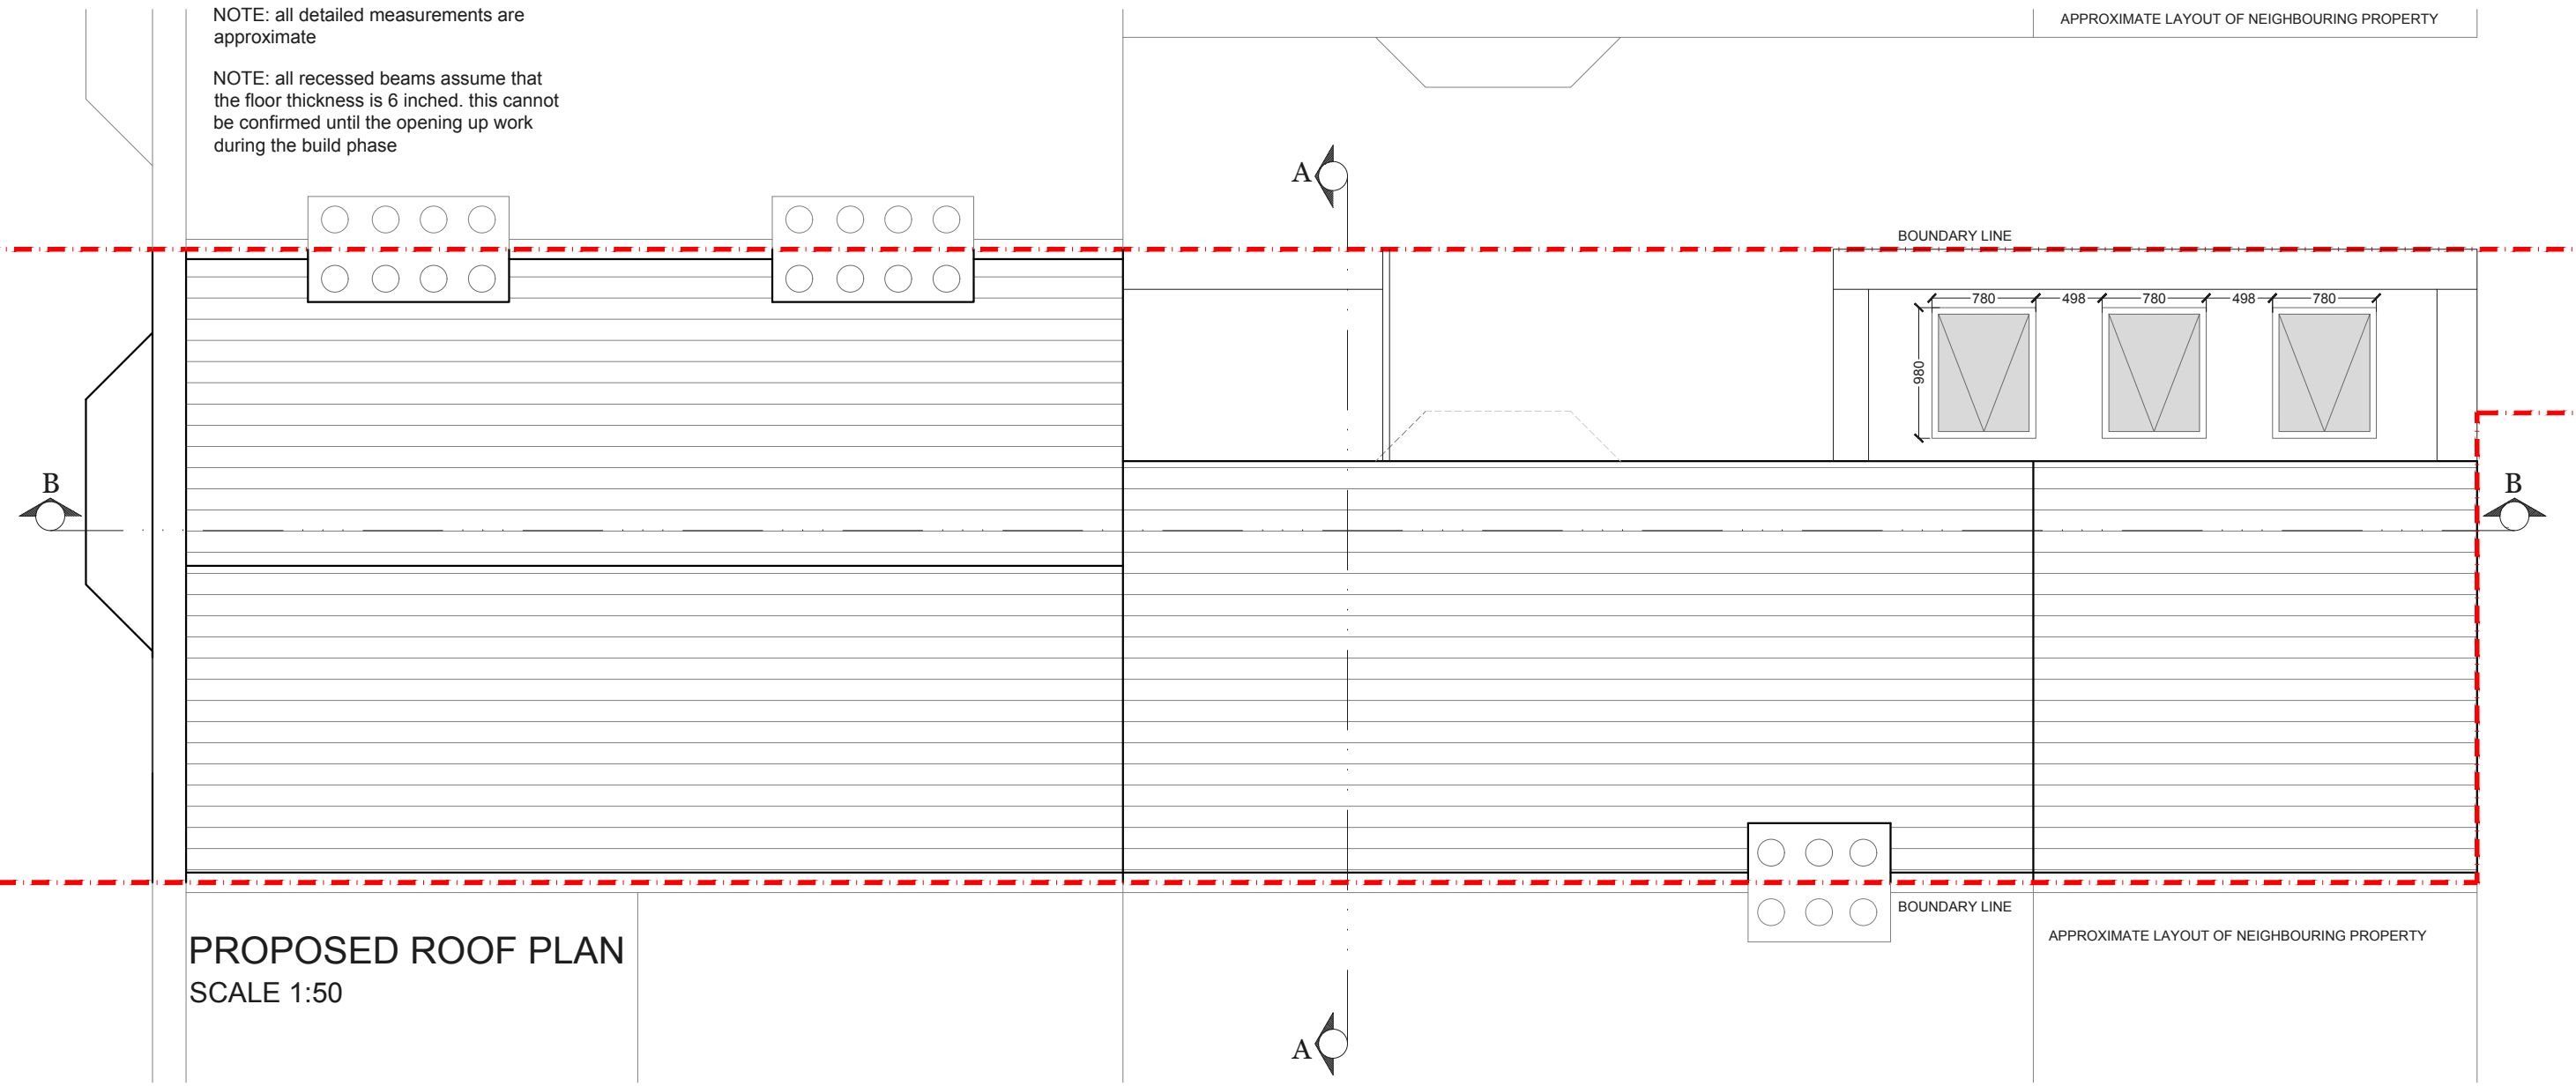


**PROPOSED ROOF PLAN**  
SCALE 1:50

APPROXIMATE LAYOUT OF NEIGHBOURING PROPERTY




			CLIENT	<b>KM &amp; JM</b>		PROJECT	<b>LOCKHART STREET E3</b>		SCALE	<b>1:50@A3</b>		DRAWING NO.	REV.
									DATE	DRAWN	CHECKED	<b>PP 3</b>	
						DRAWING TITLE	<b>PROPOSED ROOF PLAN</b>						
REV	DATE	NOTES											

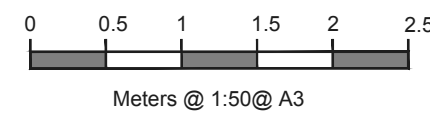


**designteam**  
the kitchen extension company

342 Clapham Road  
London  
SW9 9AJ


Tel: 0207 242 5353  
hello@designteam.co.uk  
www.designteam.co.uk

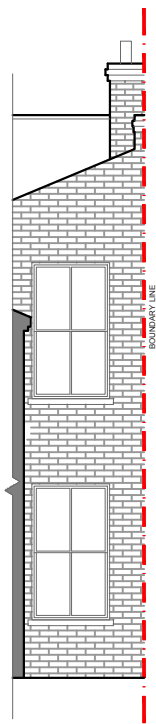

PROPOSED ELEVATION  
FROM COURTYARD C-C  
SCALE 1:100

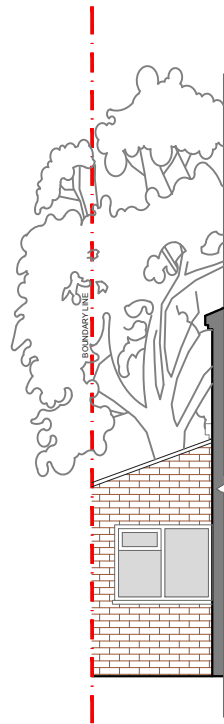


PROPOSED ELEVATION  
FROM COURTYARD D-D  
SCALE 1:100

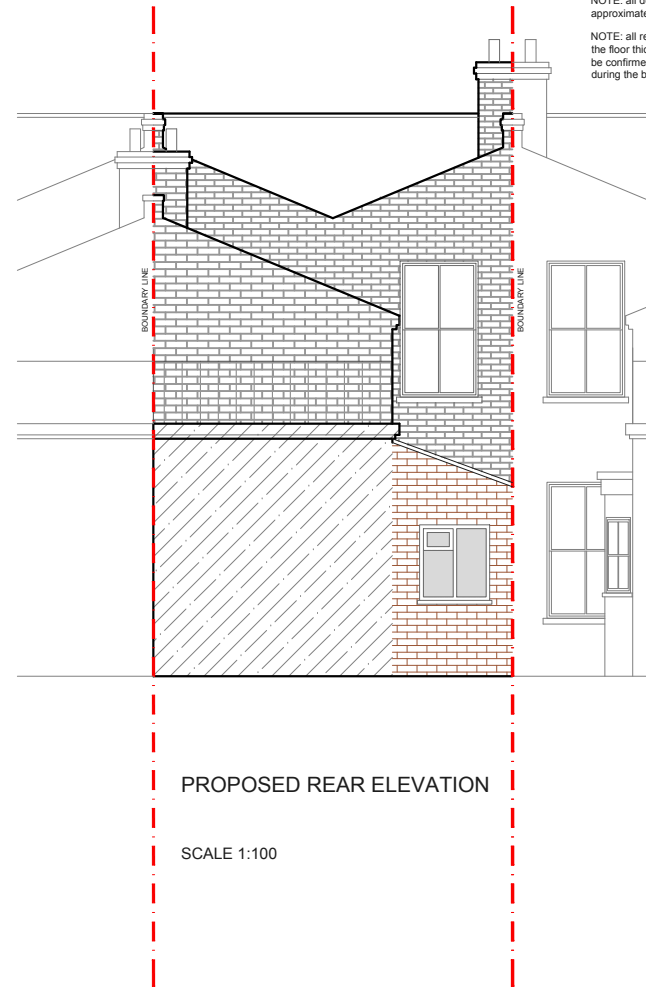


PROPOSED REAR ELEVATION  
SCALE 1:100

NOTE: all detailed measurements are approximate  
NOTE: all recessed beams assume that the floor thickness is 6 inches. this cannot be confirmed until the opening up work during the build phase

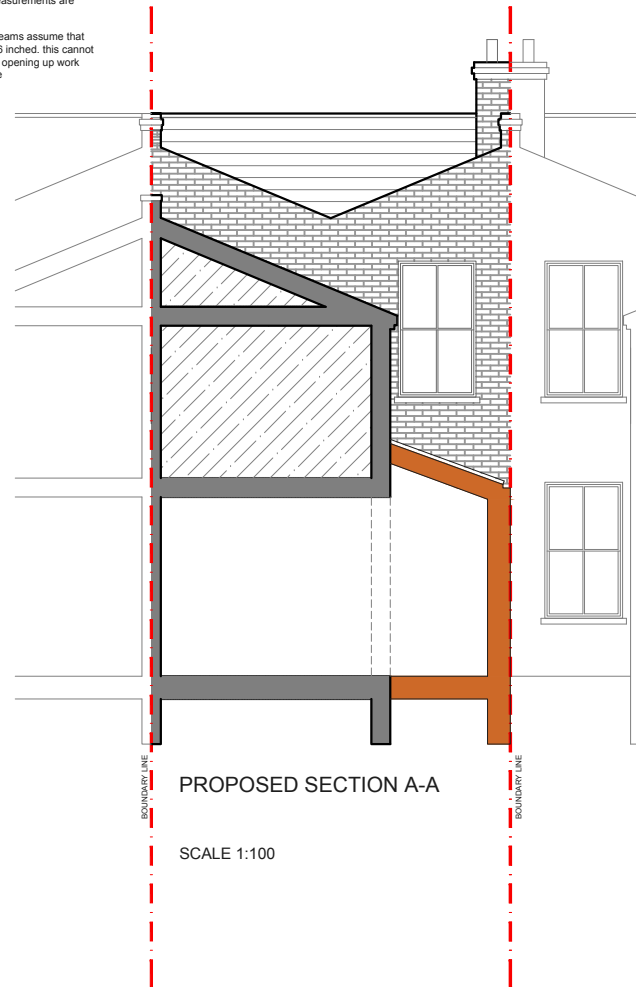

PROPOSED SECTION A-A  
SCALE 1:100

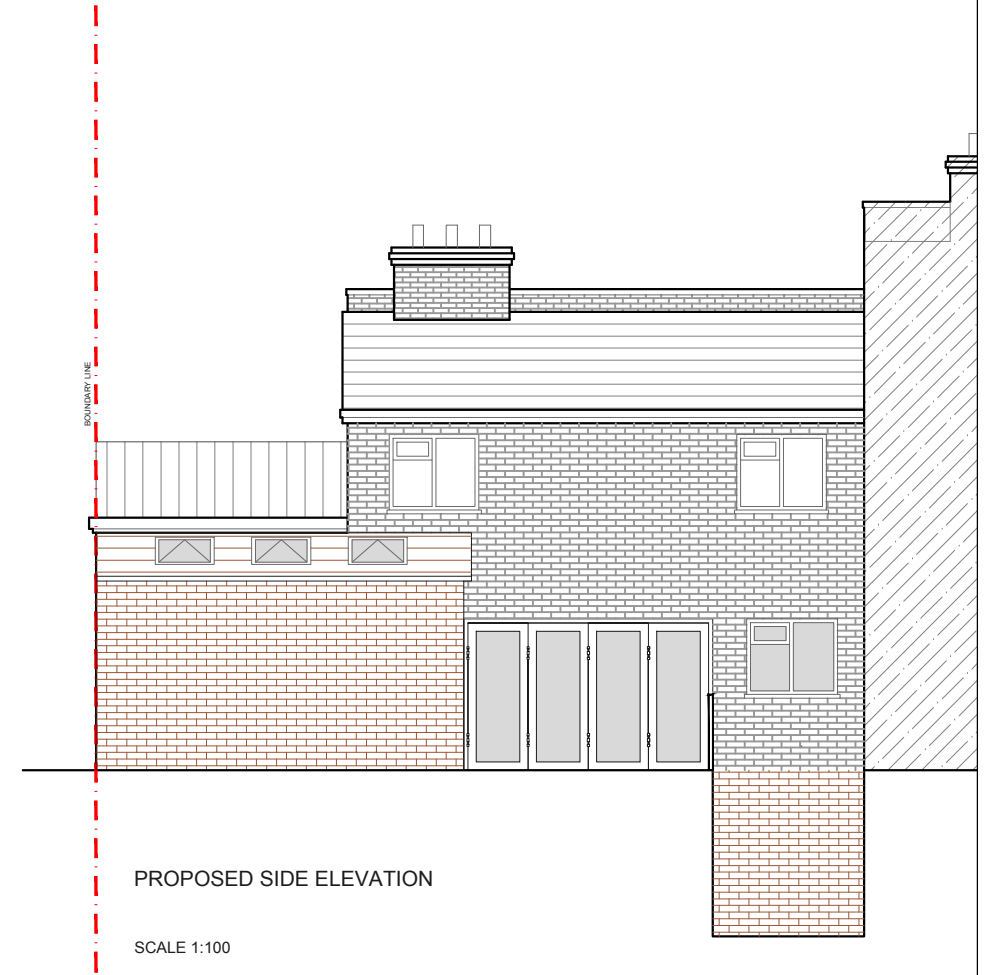

PROPOSED SIDE ELEVATION  
SCALE 1:100


REV	DATE	NOTES

CLIENT	<b>KM &amp; JM</b>
--------	--------------------

PROJECT	<b>LOCKHART STREET E3</b>
DRAWING TITLE	<b>PROPOSED ELEVATIONS &amp; SECTIONS</b>

SCALE	<b>1:100@A3</b>	
DATE	DRAWN	CHECKED

DRAWING NO.	REV.
<b>PP 4</b>	

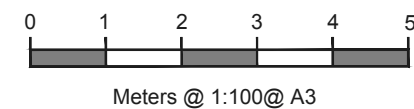

**designteam**  
the kitchen extension company  
342 Clapham Road London SW9 9AJ  
Tel: 0207 242 5353  
hello@designteam.co.uk  
www.designteam.co.uk