


NOTE: All detailed measurements are approximate.


NOTE: All recessed beams assume that the floor thickness is 6 inches. This cannot be confirmed until the opening up work during the build phase.

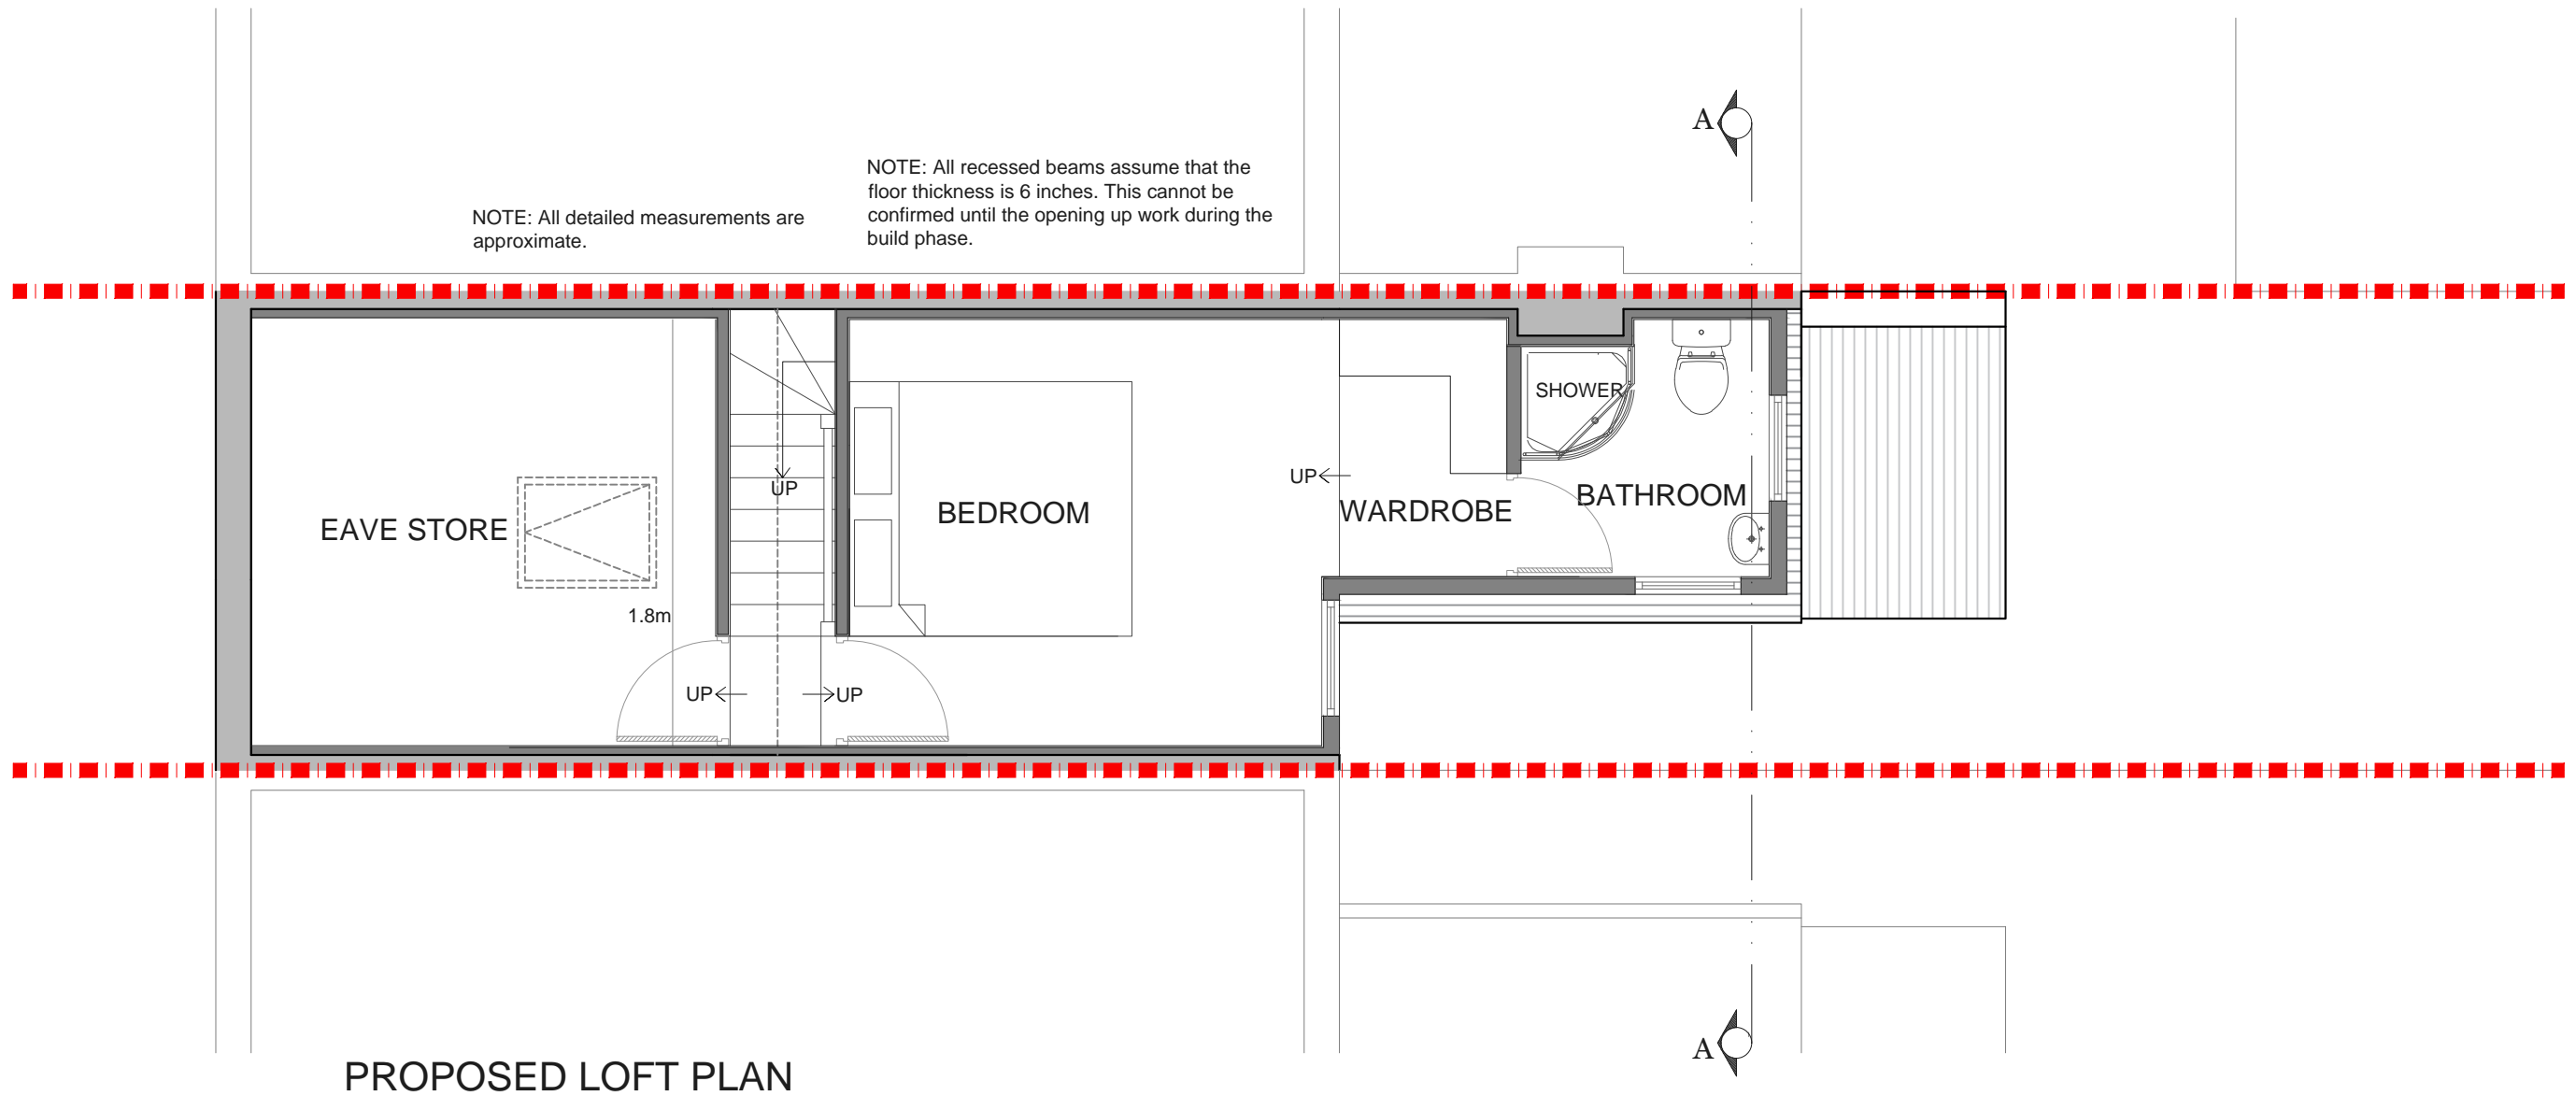


PROPOSED LOFT PLAN



			CLIENT	<b>KP &amp; YH</b>	PROJECT	<b>SUFFOLK ROAD DA14</b>	SCALE	<b>1:50@A3</b>	DRAWING NO.	REV.
							DATE	<b>03-02-17</b>	DRAWN	CHECKED
								<b>DA</b>	<b>SD</b>	<b>01</b>
					DRAWING TITLE	<b>PROPOSED FLOOR PLAN</b>	<p>Meters @ 1:50 @ A3</p>			
REV	DATE	NOTES	<small>DRAWINGS TO BE READ IN CONJUNCTION WITH THE RELEVANT DRAWING AND SPECIFICATION. FIGURED DIMENSIONS ONLY. DIMENSIONS SHOULD NOT BE RELIED UPON FOR THE PURPOSES OF ORDERING MATERIAL OR PLACING SUB-CONTRACTOR ORDERS. THIRD PARTIES TO TAKE THEIR OWN SITE MEASUREMENTS. IN THE EVENT THAT A CONTRACTOR OTHER THAN BUILD TEAM HOLBORN LIMITED IS APPOINTED TO EXECUTE THE WORKS, DESIGN TEAM ACCEPT NO LIABILITY WHATSOEVER FOR THE SPECIFICATION, CALCULATION OR OTHER STRUCTURAL OR NON STRUCTURAL INFORMATION AS IT SO EXISTS PERTAINING TO THE PROPOSED WORKS. ALL DRAWINGS ARE SUBJECT TO ONSITE INSPECTION.</small>			<p><b>designteam</b> the kitchen extension company</p> <p>342 Clapham Road London SW9 9AJ Tel: 0207 242 5353 hello@designteam.co.uk www.designteam.co.uk</p>				

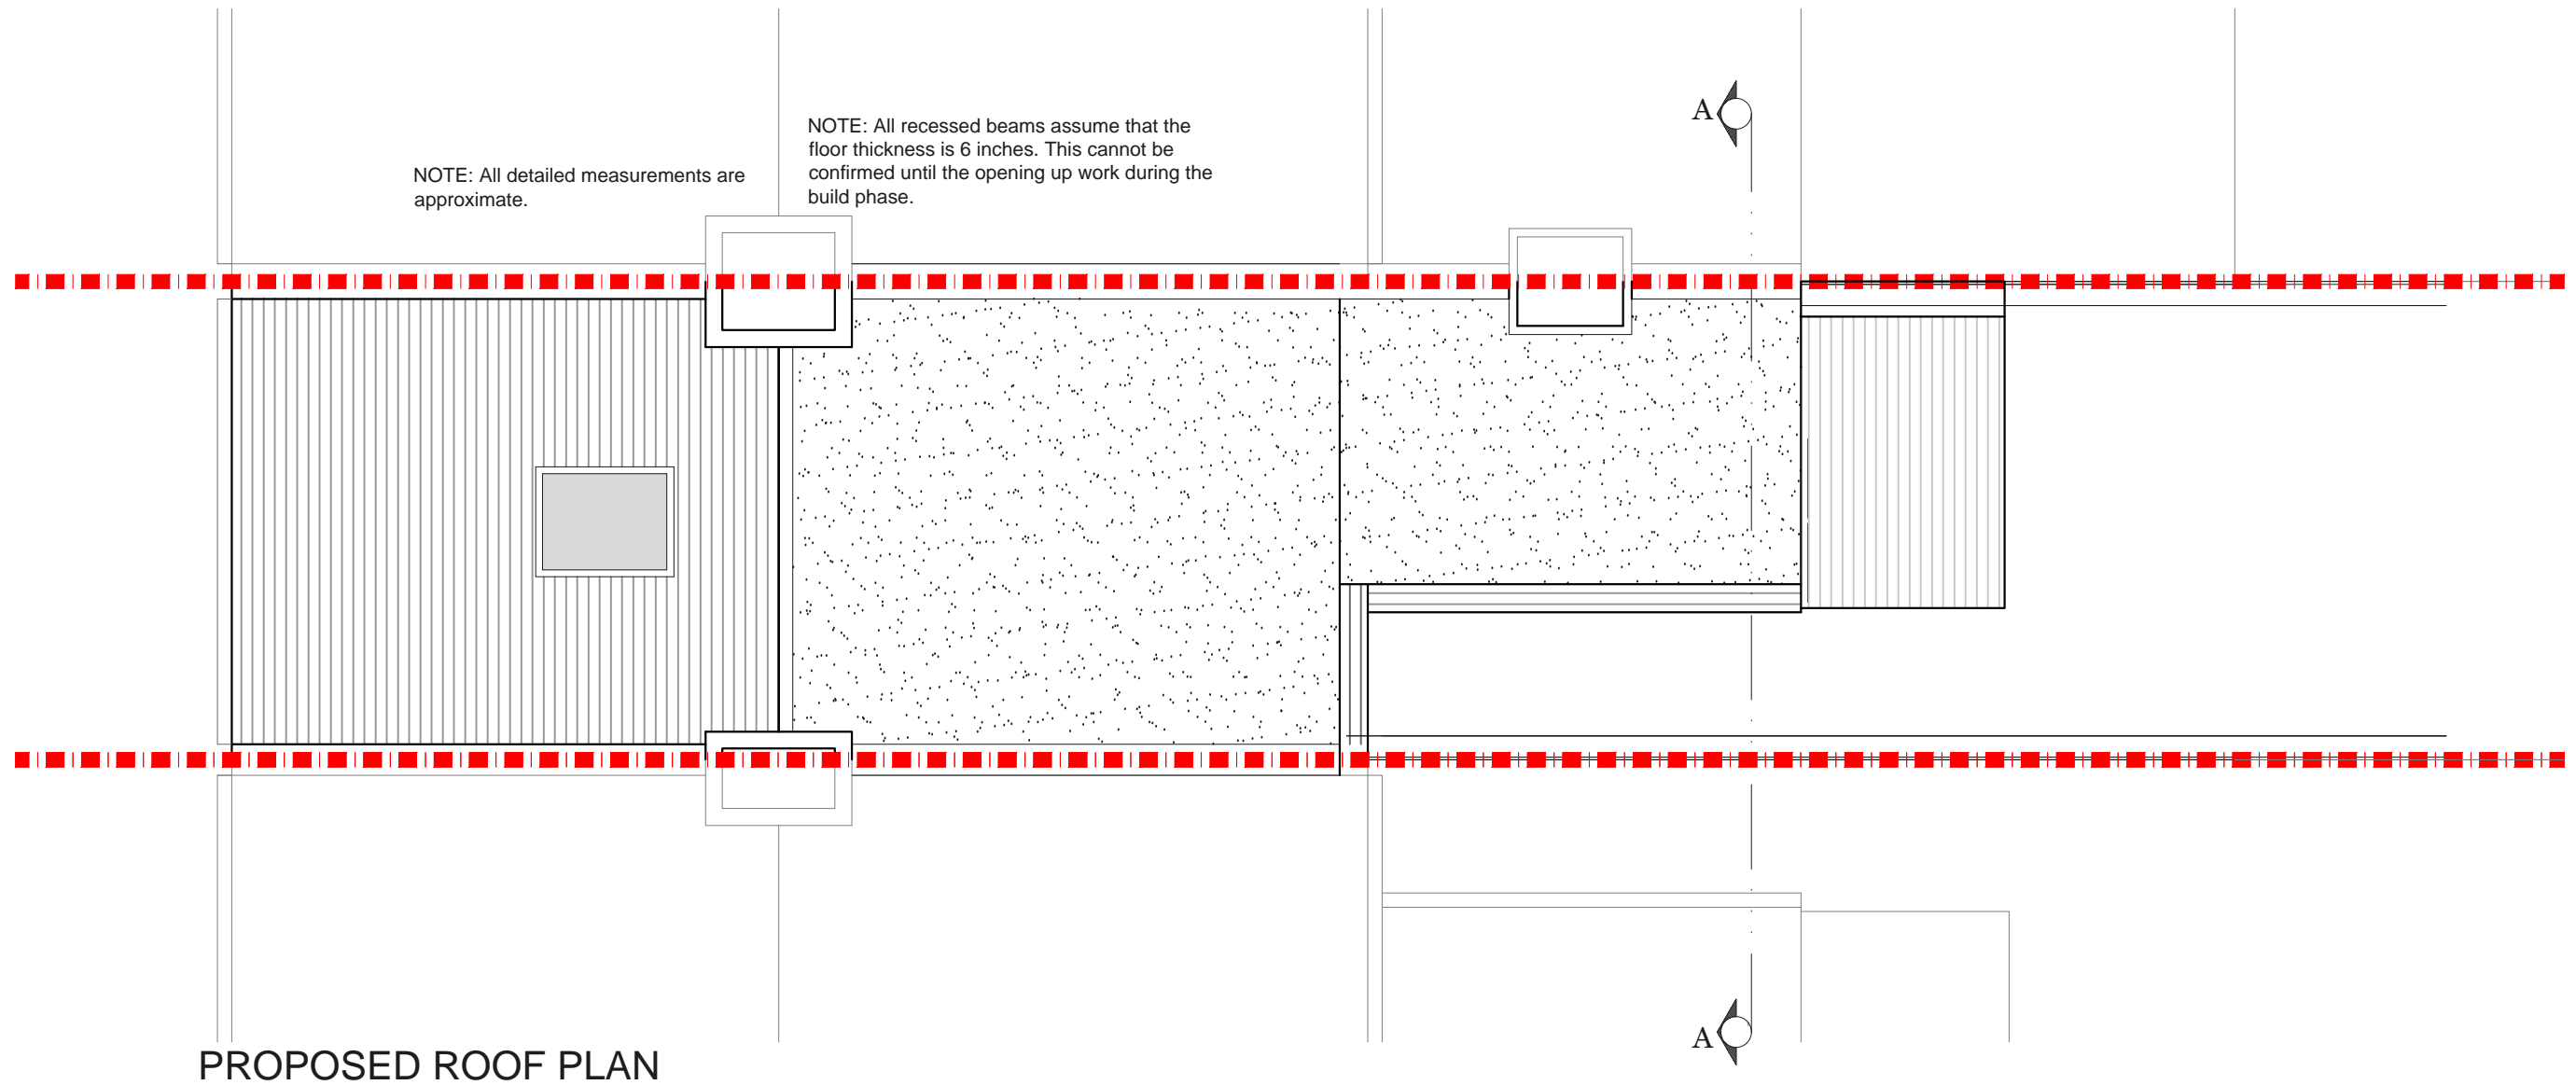


			CLIENT	<b>KP &amp; YH</b>	PROJECT	<b>SUFFOLK ROAD, DA14</b>	SCALE	<b>1:50@A3</b>	DRAWING NO.	REV.
							DATE	<b>03-02-17</b>	DRAWN	CHECKED
								<b>DA</b>	<b>SD</b>	<b>01</b>
					DRAWING TITLE	<b>PROPOSED ROOF PLAN</b>	<p>Meters @ 1:50 @ A3</p>			
REV	DATE	NOTES	<small>DRAWINGS TO BE READ IN CONJUNCTION WITH THE RELEVANT DRAWING AND SPECIFICATION. FIGURED DIMENSIONS ONLY. DIMENSIONS SHOULD NOT BE RELIED UPON FOR THE PURPOSES OF ORDERING MATERIAL OR PLACING SUB-CONTRACTOR ORDERS. THIRD PARTIES TO TAKE THEIR OWN SITE MEASUREMENTS. IN THE EVENT THAT A CONTRACTOR OTHER THAN BUILD TEAM HOLBORN LIMITED IS APPOINTED TO EXECUTE THE WORKS, DESIGN TEAM ACCEPTS NO LIABILITY WHATSOEVER FOR THE SPECIFICATION, CALCULATION OR OTHER STRUCTURAL OR NON STRUCTURAL INFORMATION AS IT SO EXISTS PERTAINING TO THE PROPOSED WORKS. ALL DRAWINGS ARE SUBJECT TO ONSITE INSPECTION.</small>							
			<p>the kitchen extension company</p>			342 Clapham Road London SW9 9AJ		Tel: 0207 242 5353 hello@designteam.co.uk www.designteam.co.uk		

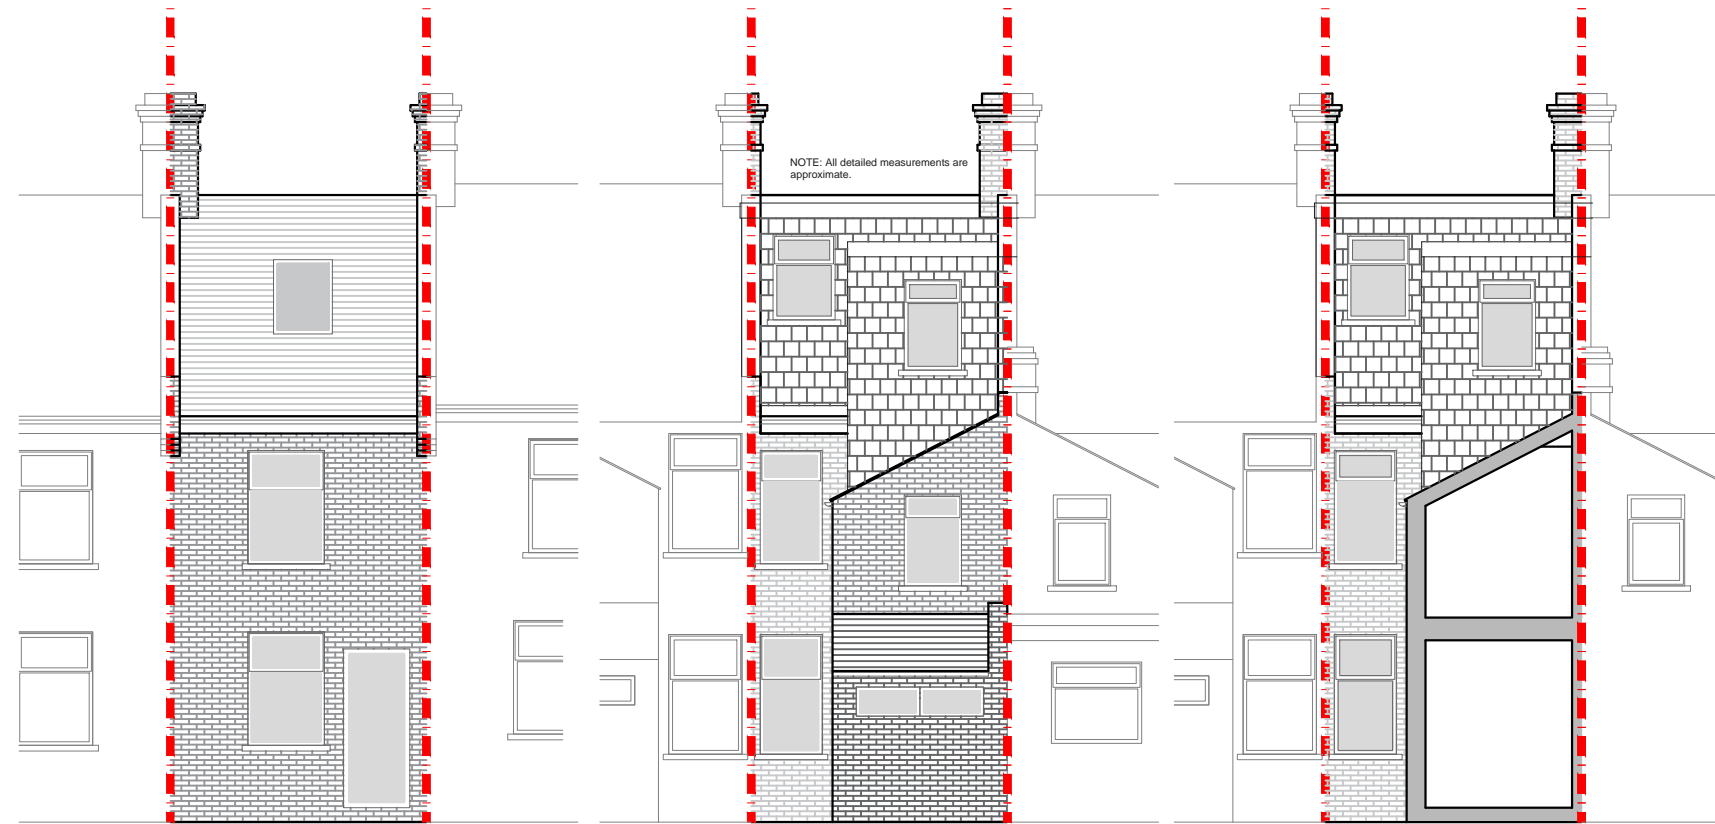


PROPOSED FRONT ELEVATION  
SCALE 1:100

PROPOSED REAR ELEVATION  
SCALE 1:100

PROPOSED SECTION A-A  
SCALE 1:100

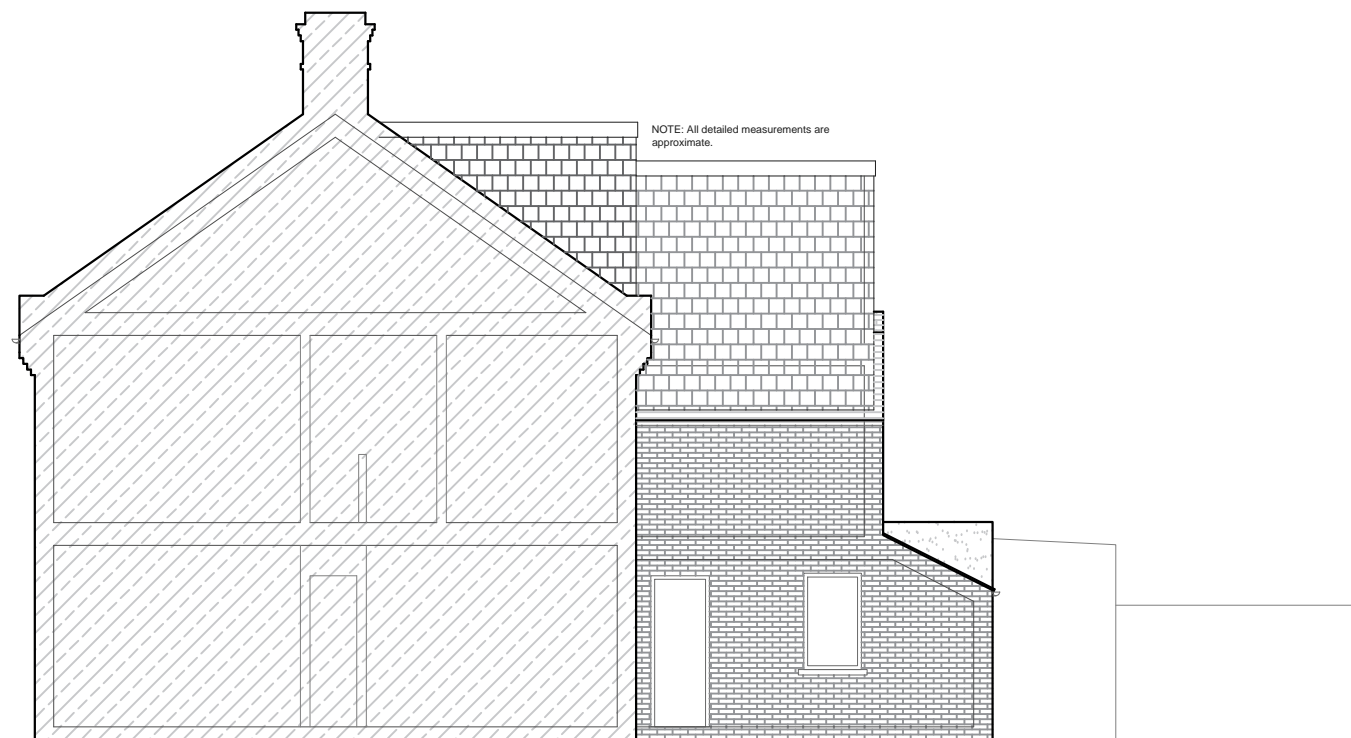

PROPOSED SIDE ELEVATION A  
SCALE 1:100

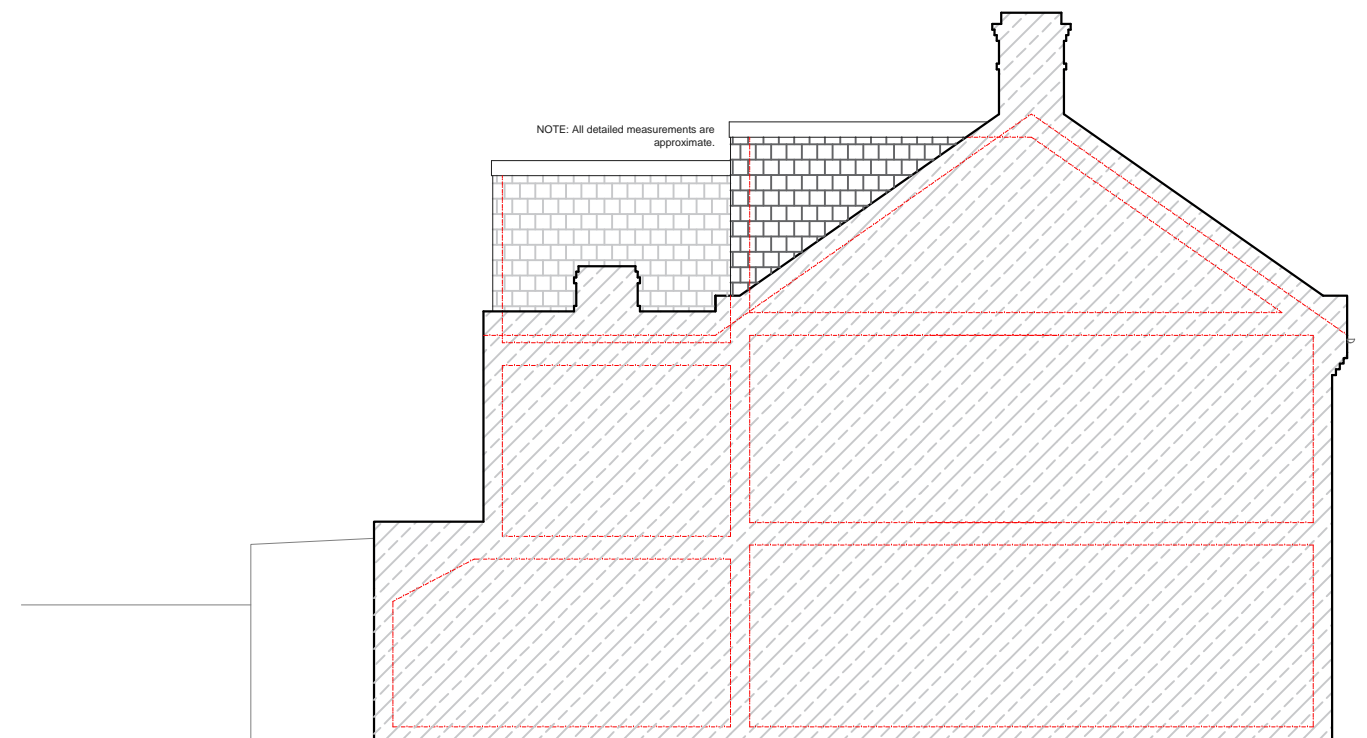

PROPOSED SIDE ELEVATION B  
SCALE 1:100

			CLIENT	<b>KP &amp; YH</b>		PROJECT	<b>SUFFOLK ROAD, DA14</b>		SCALE	1:100@A3	DRAWING NO.	03	REV.	
			DRAWINGS TO BE READ IN CONJUNCTION WITH RELEVANT DRAWING AND SPECS. FIGURED DIMENSIONS ONLY. DIMENSIONS SHOULD NOT BE RELIED UPON FOR THE PURPOSES OF ORDERING MATERIAL OR PLACING SUB-CONTRACT ORDERS, OR THE PLACEMENT OF ORDERS WITH THIRD PARTIES. THIRD PARTY SUPPLIERS TO TAKE THEIR OWN SITE MEASUREMENTS. IN THE EVENT THAT A CONTRACTOR OTHER THAN BUILD TEAM HOLBORN LIMITED IS APPOINTED TO EXECUTE THE WORKS, BUILD TEAM HOLBORN LIMITED ACCEPTS NO LIABILITY WHATSOEVER FOR THE SPECIFICATIONS, CALCULATION OR OTHER STRUCTURAL OR NON-STRUCTURAL INFORMATION AS IT SO EXISTS PERTAINING TO THE PROPOSED WORKS CONTAIN HEREWITH.			DRAWING TITLE			DATE	27-01-17	DRAWN	DA	CHECKED	SD
REV	DATE	NOTES				<b>PROPOSED SIDE ELEVATION</b>			<p>Meters @ 1:100@ A3</p>					
									<p><b>designteam</b> the kitchen extension company</p> <p>342 Clapham Road London SW9 9AJ Tel: 0207 242 5353 hello@designteam.co.uk www.designteam.co.uk</p>					