


			CLIENT	JT	PROJECT	TEWKESBURY AVENUE SE23	SCALE	1:50@A3	DRAWING NO.	REV.	
					DRAWING TITLE	PROPOSED GROUND FLOOR PLAN	DATE	13-12-17	DRAWN	SD	P - 1
REV	DATE	NOTES					<p>Meters @ 1:50@ A3</p>				<p><b>designteam</b></p> <p>342 Clapham Road London SW9 9AJ</p> <p>Tel: 0207 242 5353 hello@designteam.co.uk www.designteam.co.uk</p>

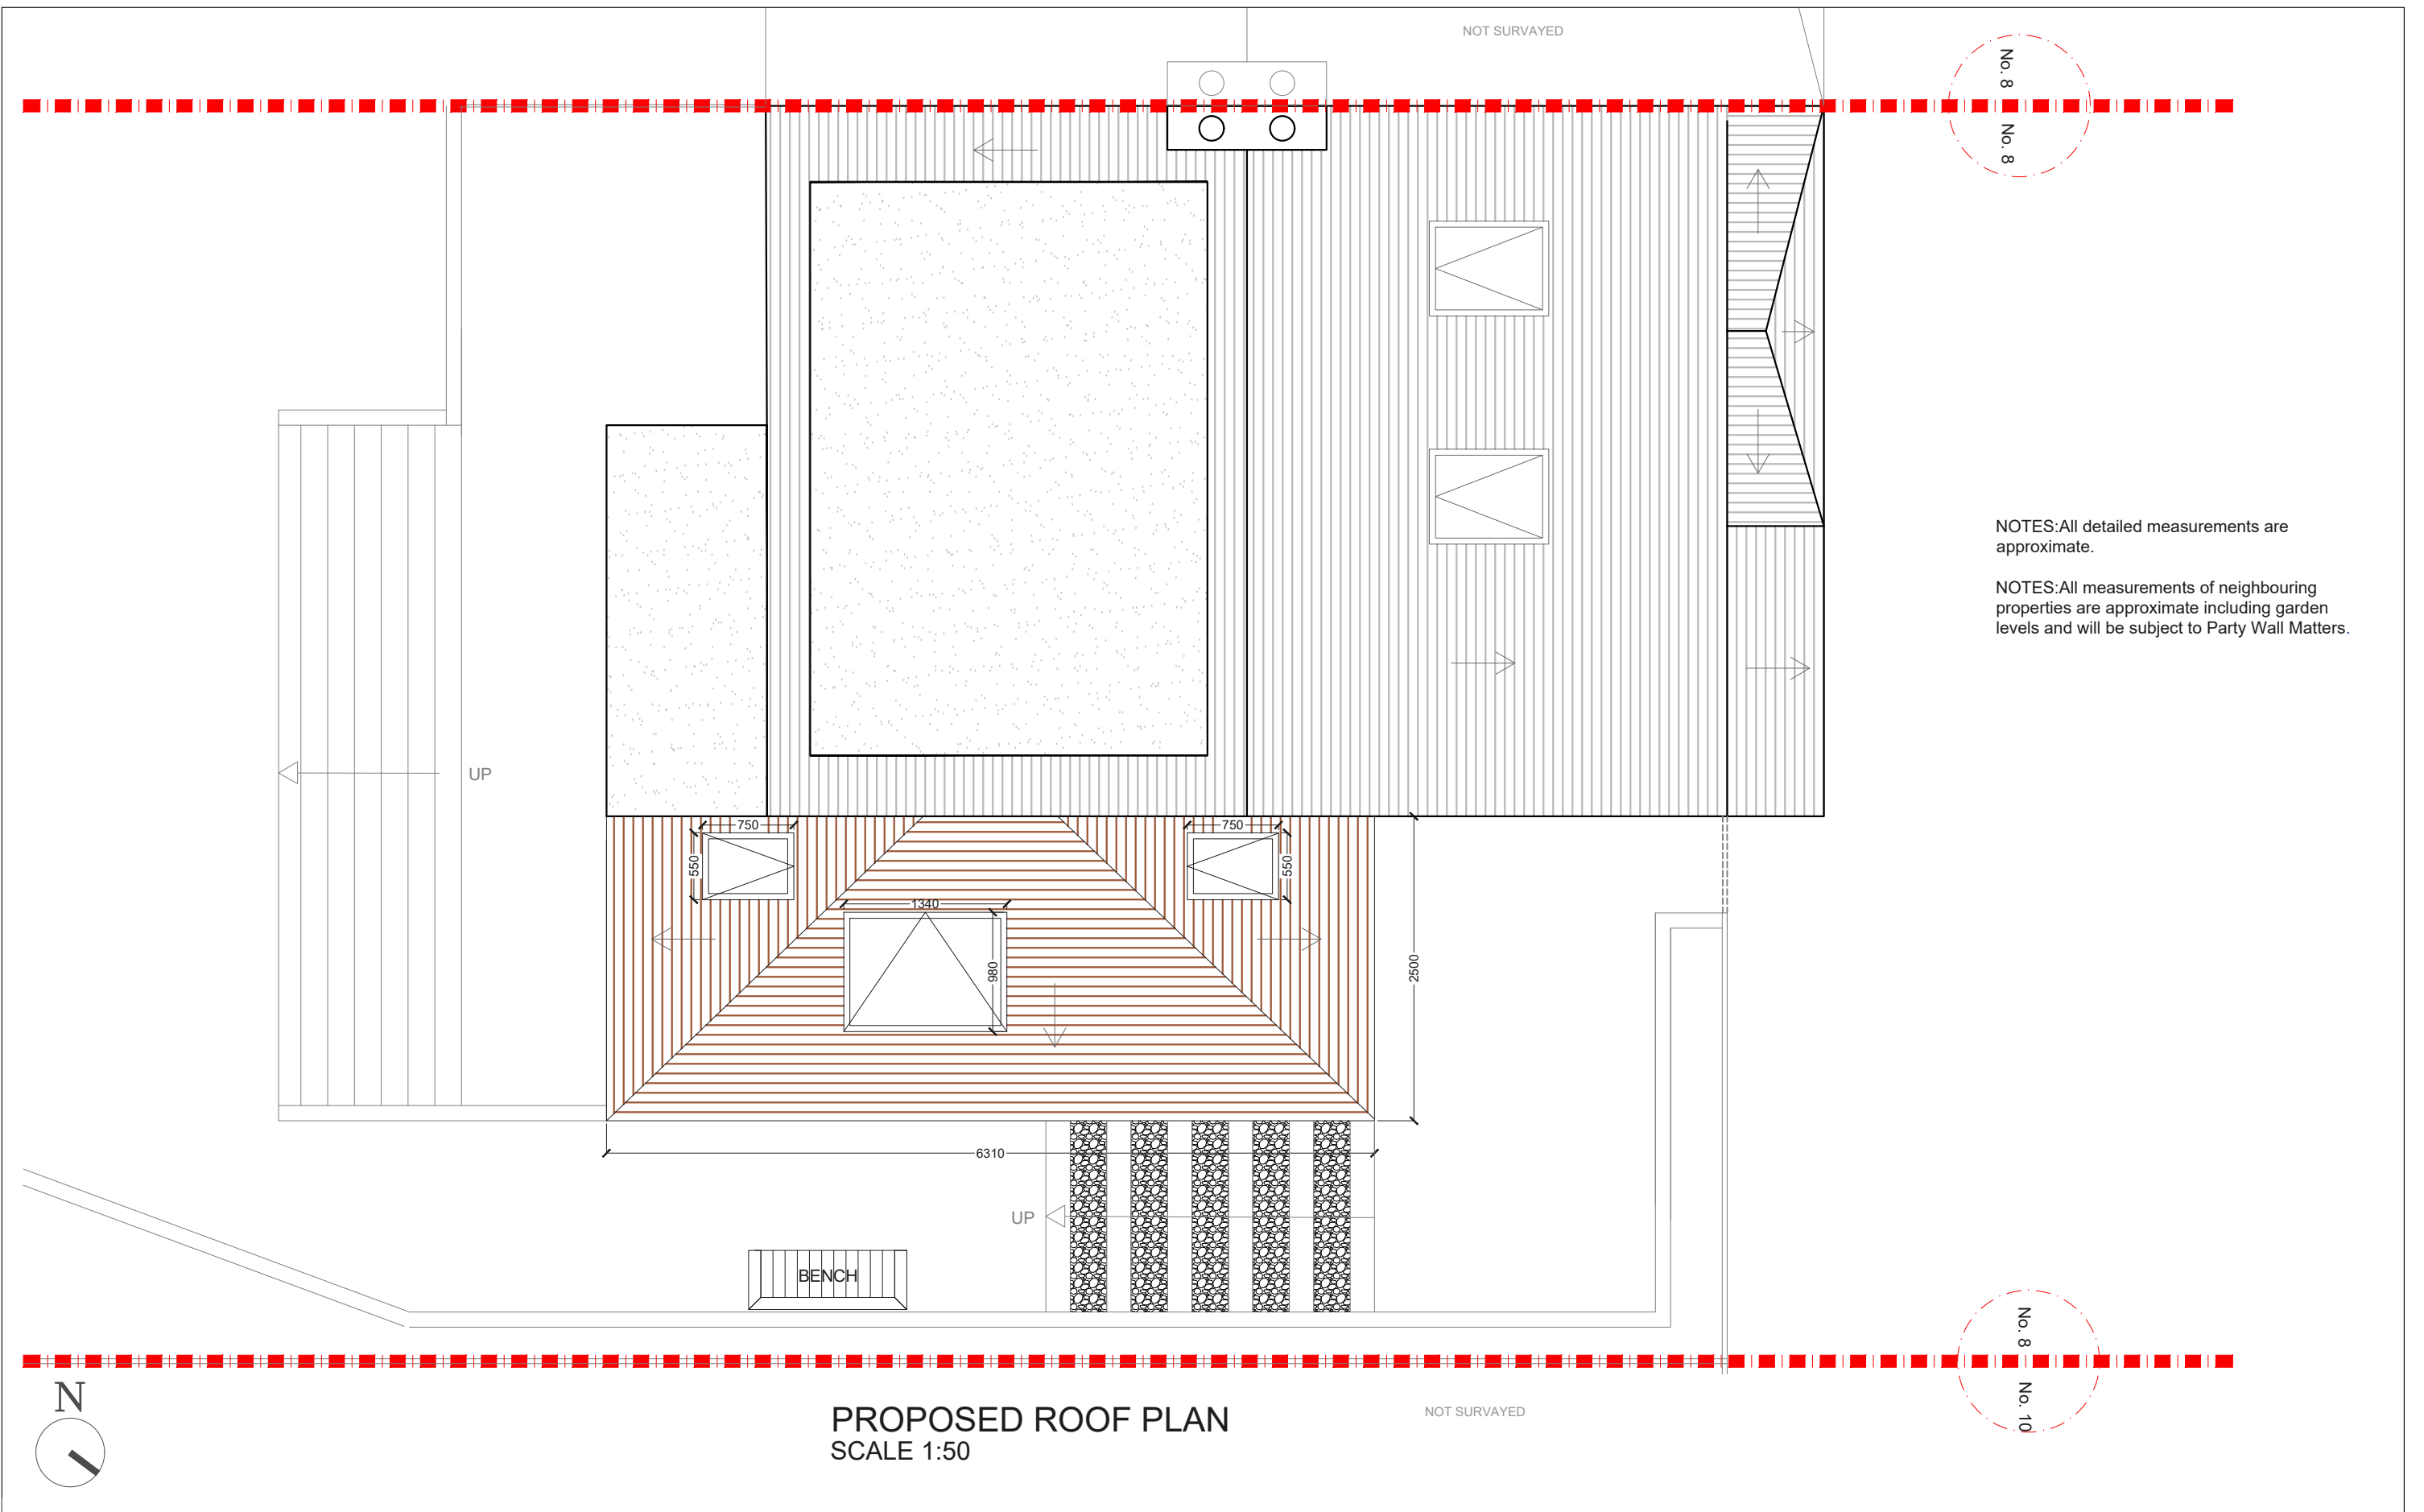

**PROPOSED ROOF PLAN**  
SCALE 1:50


REV	DATE	NOTES

CLIENT	JT
--------	----

PROJECT	TEWKESBURY AVENUE SE23
DRAWING TITLE	PROPOSED ROOF PLAN

SCALE	1:50@A3
DATE	22-11-17
DRAWN	SD

DRAWING NO.	P - 2
REV.	

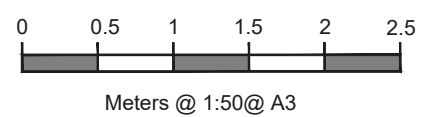


**designteam**

342 Clapham Road London SW9 9AJ  
 Tel: 0207 242 5353  
 hello@designteam.co.uk  
 www.designteam.co.uk

NOTES: All detailed measurements are approximate.


NOTES: All measurements of neighbouring properties are approximate including garden levels and will be subject to Party Wall Matters.

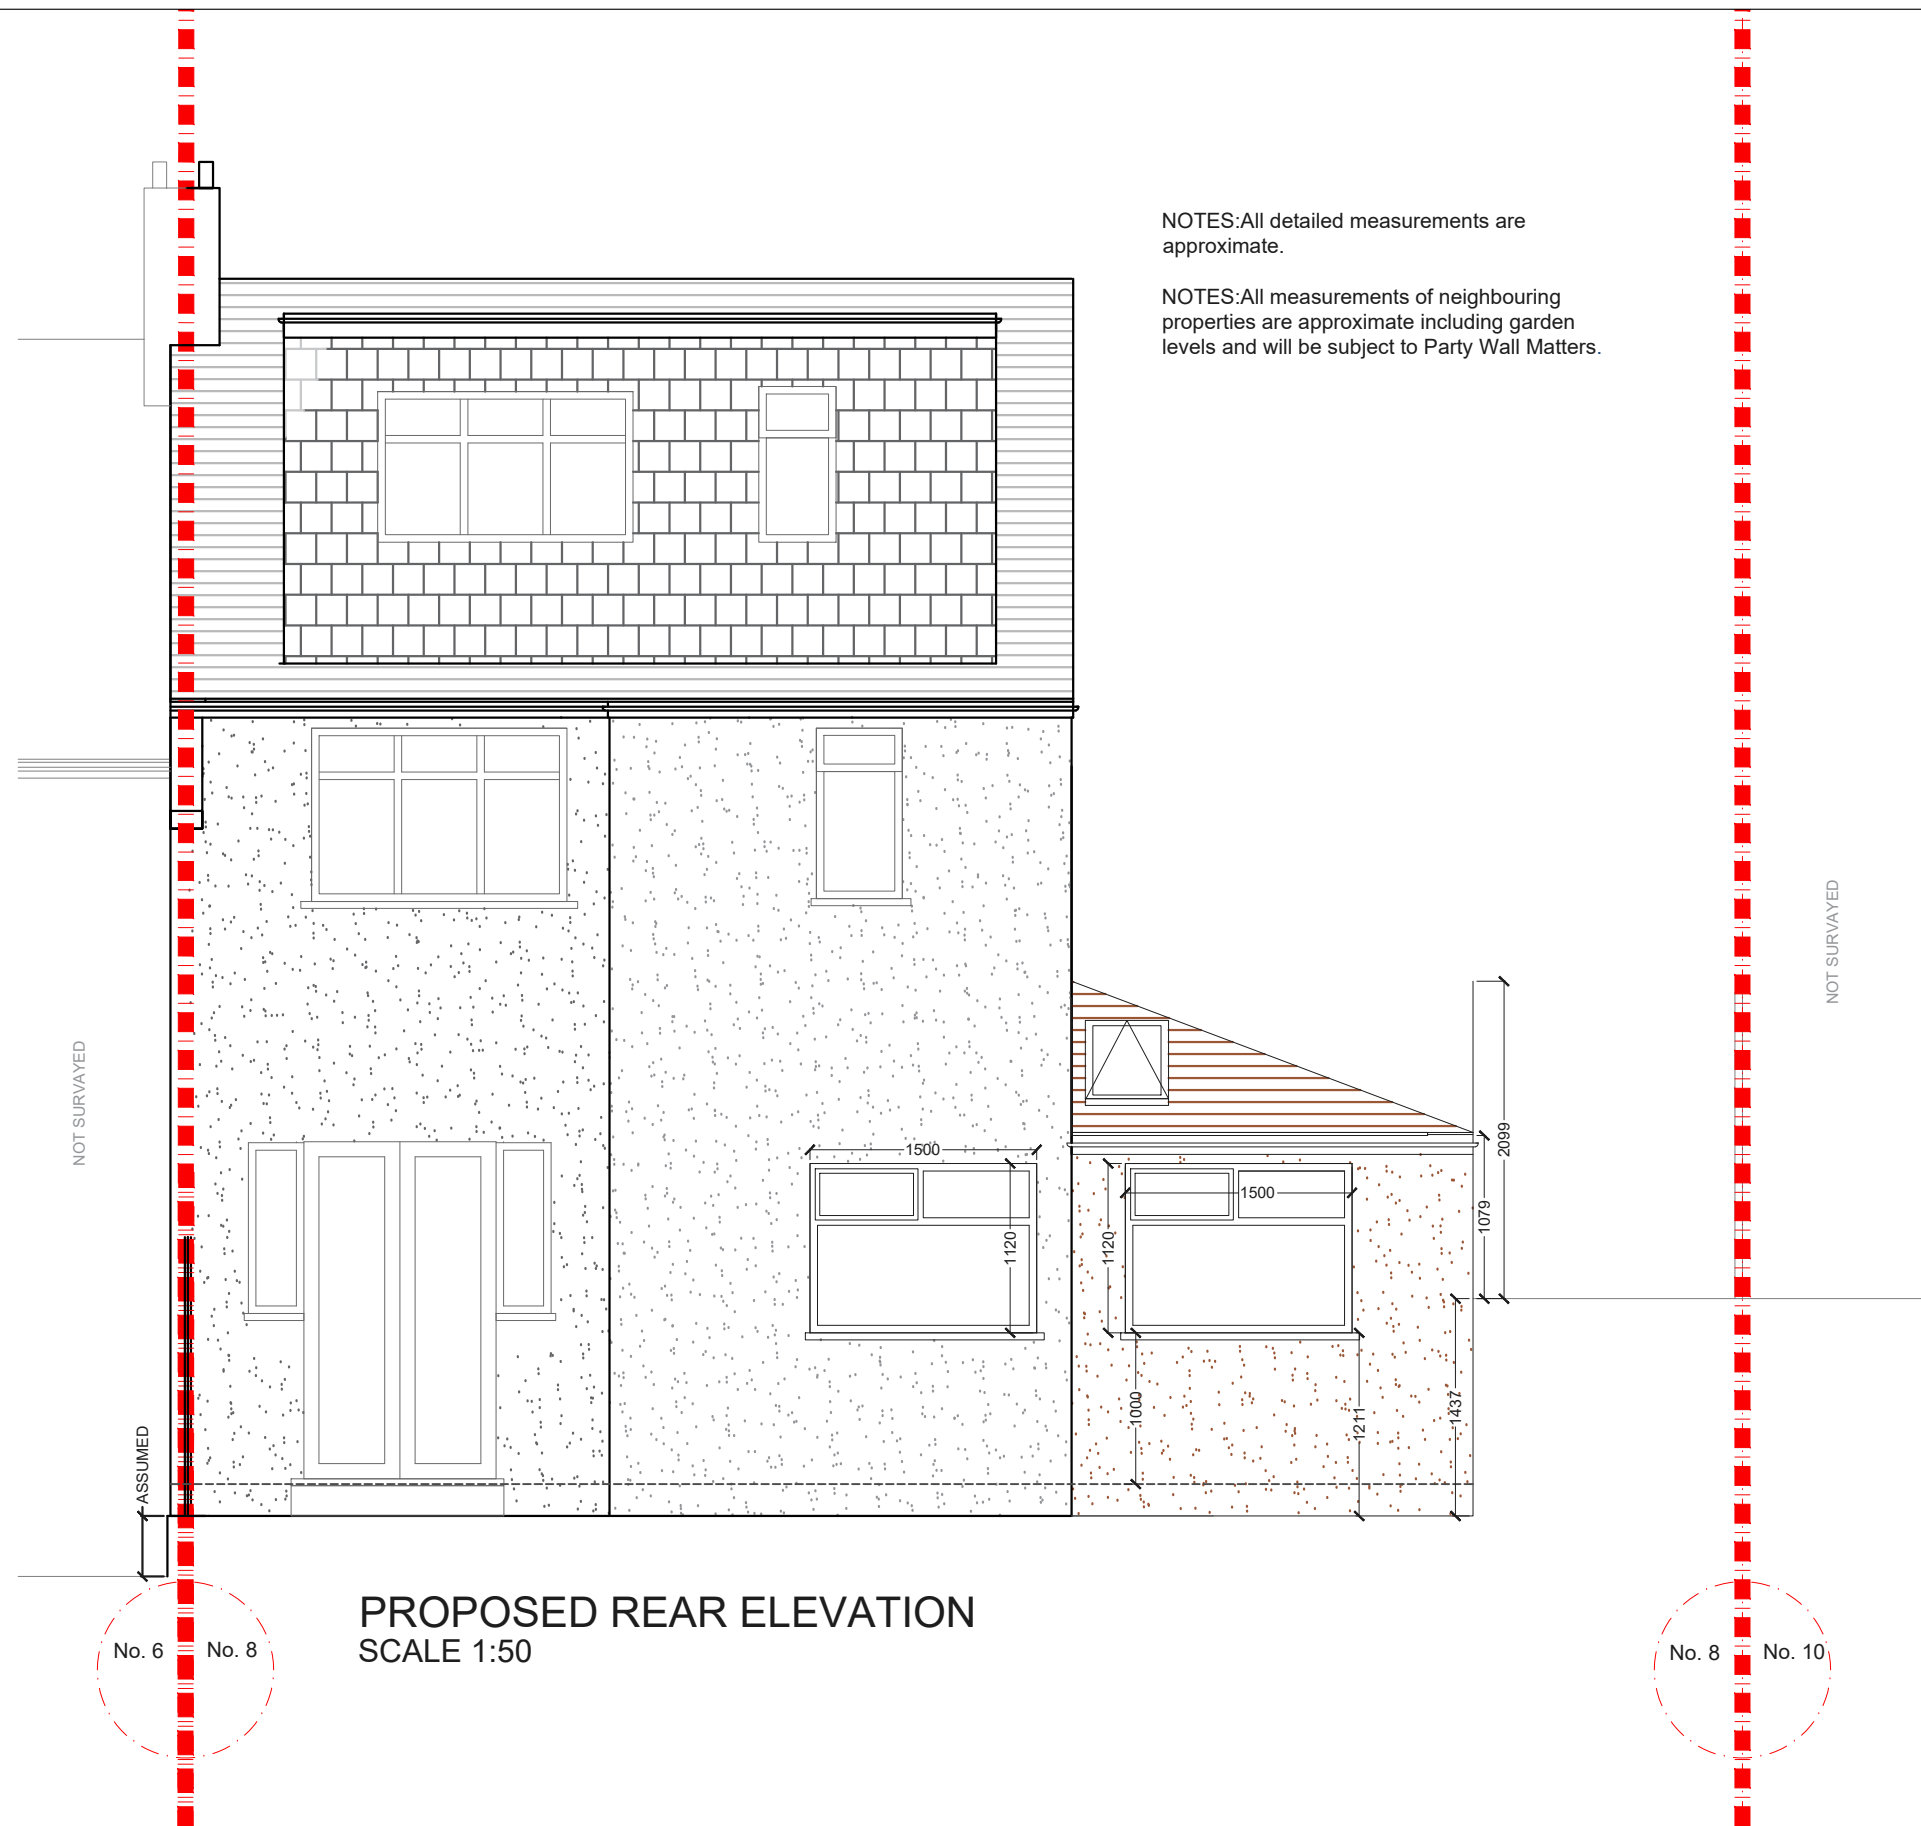

NOTES: All detailed measurements are approximate.

NOTES: All measurements of neighbouring properties are approximate including garden levels and will be subject to Party Wall Matters.

**PROPOSED REAR ELEVATION**  
SCALE 1:50

			CLIENT	JT	PROJECT	TEWKESBURY AVENUE SE23	SCALE	1:50@A3	DRAWING NO.	REV.	 342 Clapham Road London SW9 9AJ Tel: 0207 242 5353 hello@designnteam.co.uk www.designnteam.co.uk	
					DRAWING TITLE	PROPOSED REAR ELEVATION	DATE	22-11-17	DRAWN	SD		P - 3
REV	DATE	NOTES					