


No. 38

No. 36

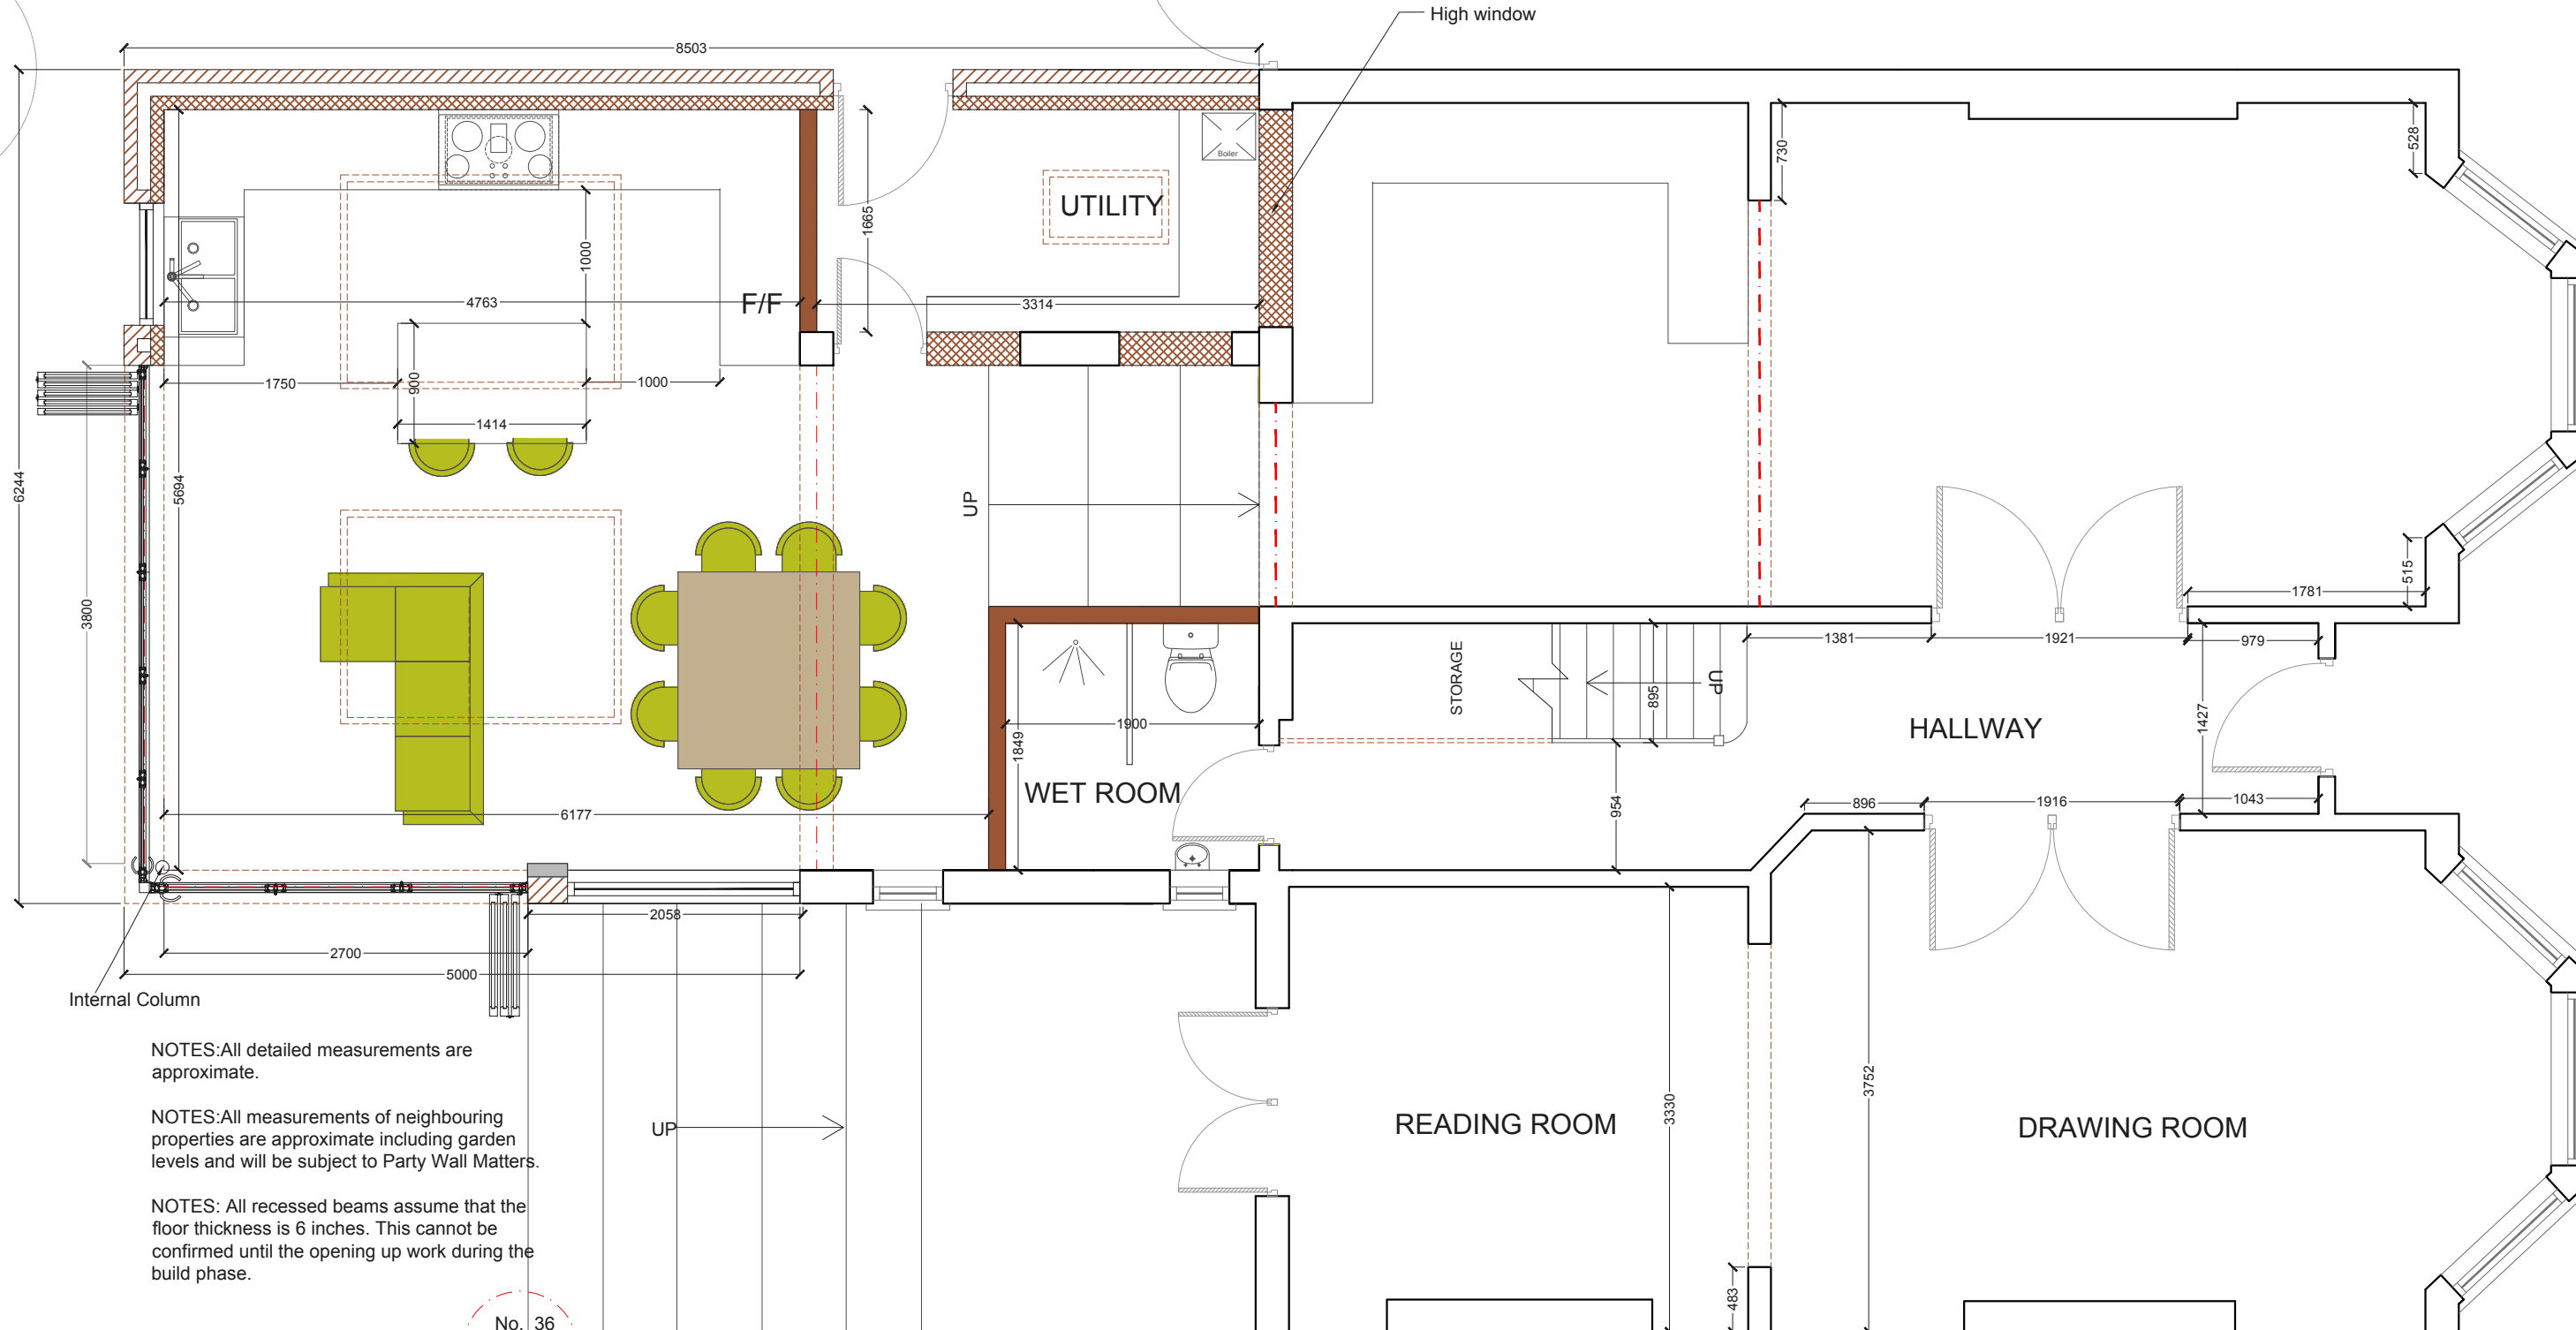

6244
3800
5694
2700
5000
2058
6177
1750
4763
1000
1414
900
1665
3314
1849
1900
954
896
1916
1043
1427
979
1781
515
528
730

Internal Column

NOTES: All detailed measurements are approximate.

NOTES: All measurements of neighbouring properties are approximate including garden levels and will be subject to Party Wall Matters.

NOTES: All recessed beams assume that the floor thickness is 6 inches. This cannot be confirmed until the opening up work during the build phase.

No. 36

No. 34



PROPOSED GROUND FLOOR PLAN
SCALE 1:50

NEIGHBOUR'S PROPERTY NOT SURVEYED

REV	DATE	NOTES

CLIENT	SR
--------	----

PROJECT	THERAPIA ROAD SE22
DRAWING TITLE	PROPOSED GROUND FLOOR PLAN


SCALE	1:50@A3	DRAWING NO.	P - 1	REV.	
DATE	08-08-18	DRAWN	SD		
<p>Meters @ 1:50@ A3</p>					

designteam

342 Clapham Road
London
SW9 9AJ

Tel: 0207 242 5353
hello@designteam.co.uk
www.designteam.co.uk

No. 38
No. 36

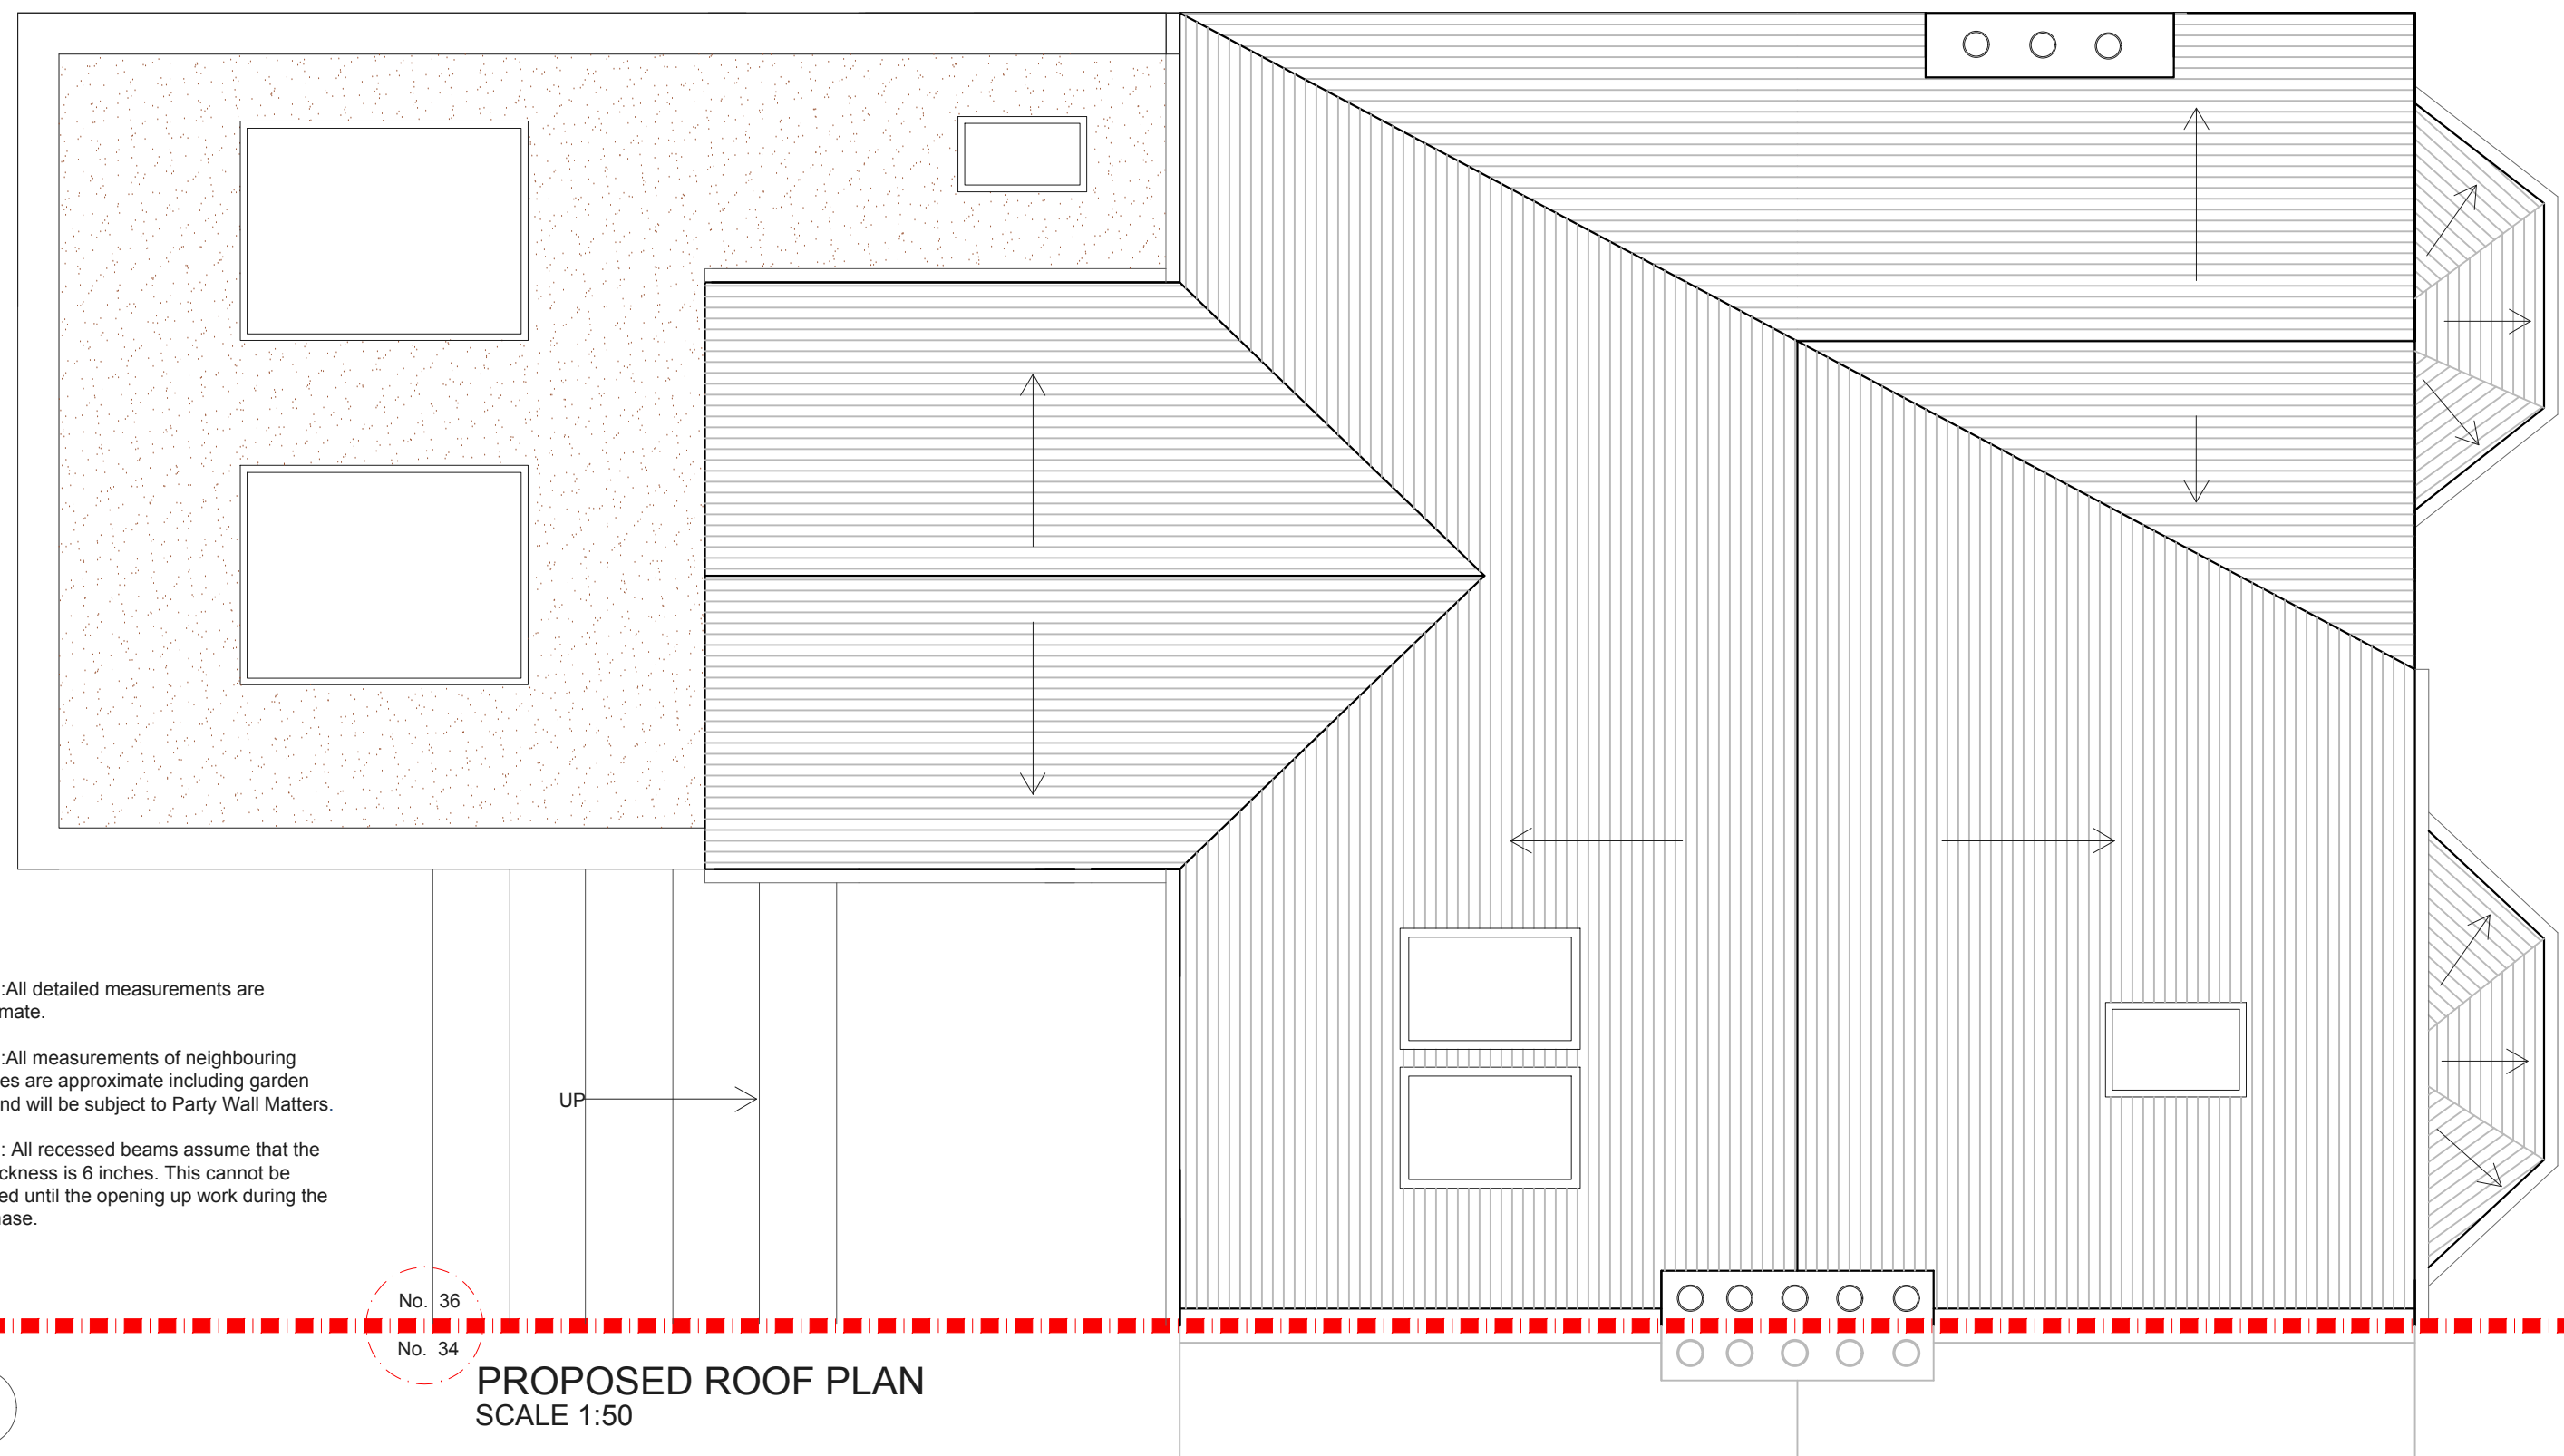


NOTES: All detailed measurements are approximate.

NOTES: All measurements of neighbouring properties are approximate including garden levels and will be subject to Party Wall Matters.

NOTES: All recessed beams assume that the floor thickness is 6 inches. This cannot be confirmed until the opening up work during the build phase.


UP →

No. 36
No. 34

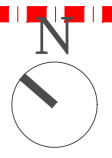

PROPOSED ROOF PLAN
SCALE 1:50

			CLIENT	SR	PROJECT	THERAPIA ROAD SE22		SCALE	1:50@A3	DRAWING NO.	P - 2	REV.	
					DRAWING TITLE	PROPOSED ROOF PLAN		DATE	08-08-18	DRAWN	SD		
REV	DATE	NOTES				<p>Meters @ 1:50@ A3</p>			<p>342 Clapham Road London SW9 9AJ</p> <p>Tel: 0207 242 5353 hello@designteam.co.uk www.designteam.co.uk</p>				

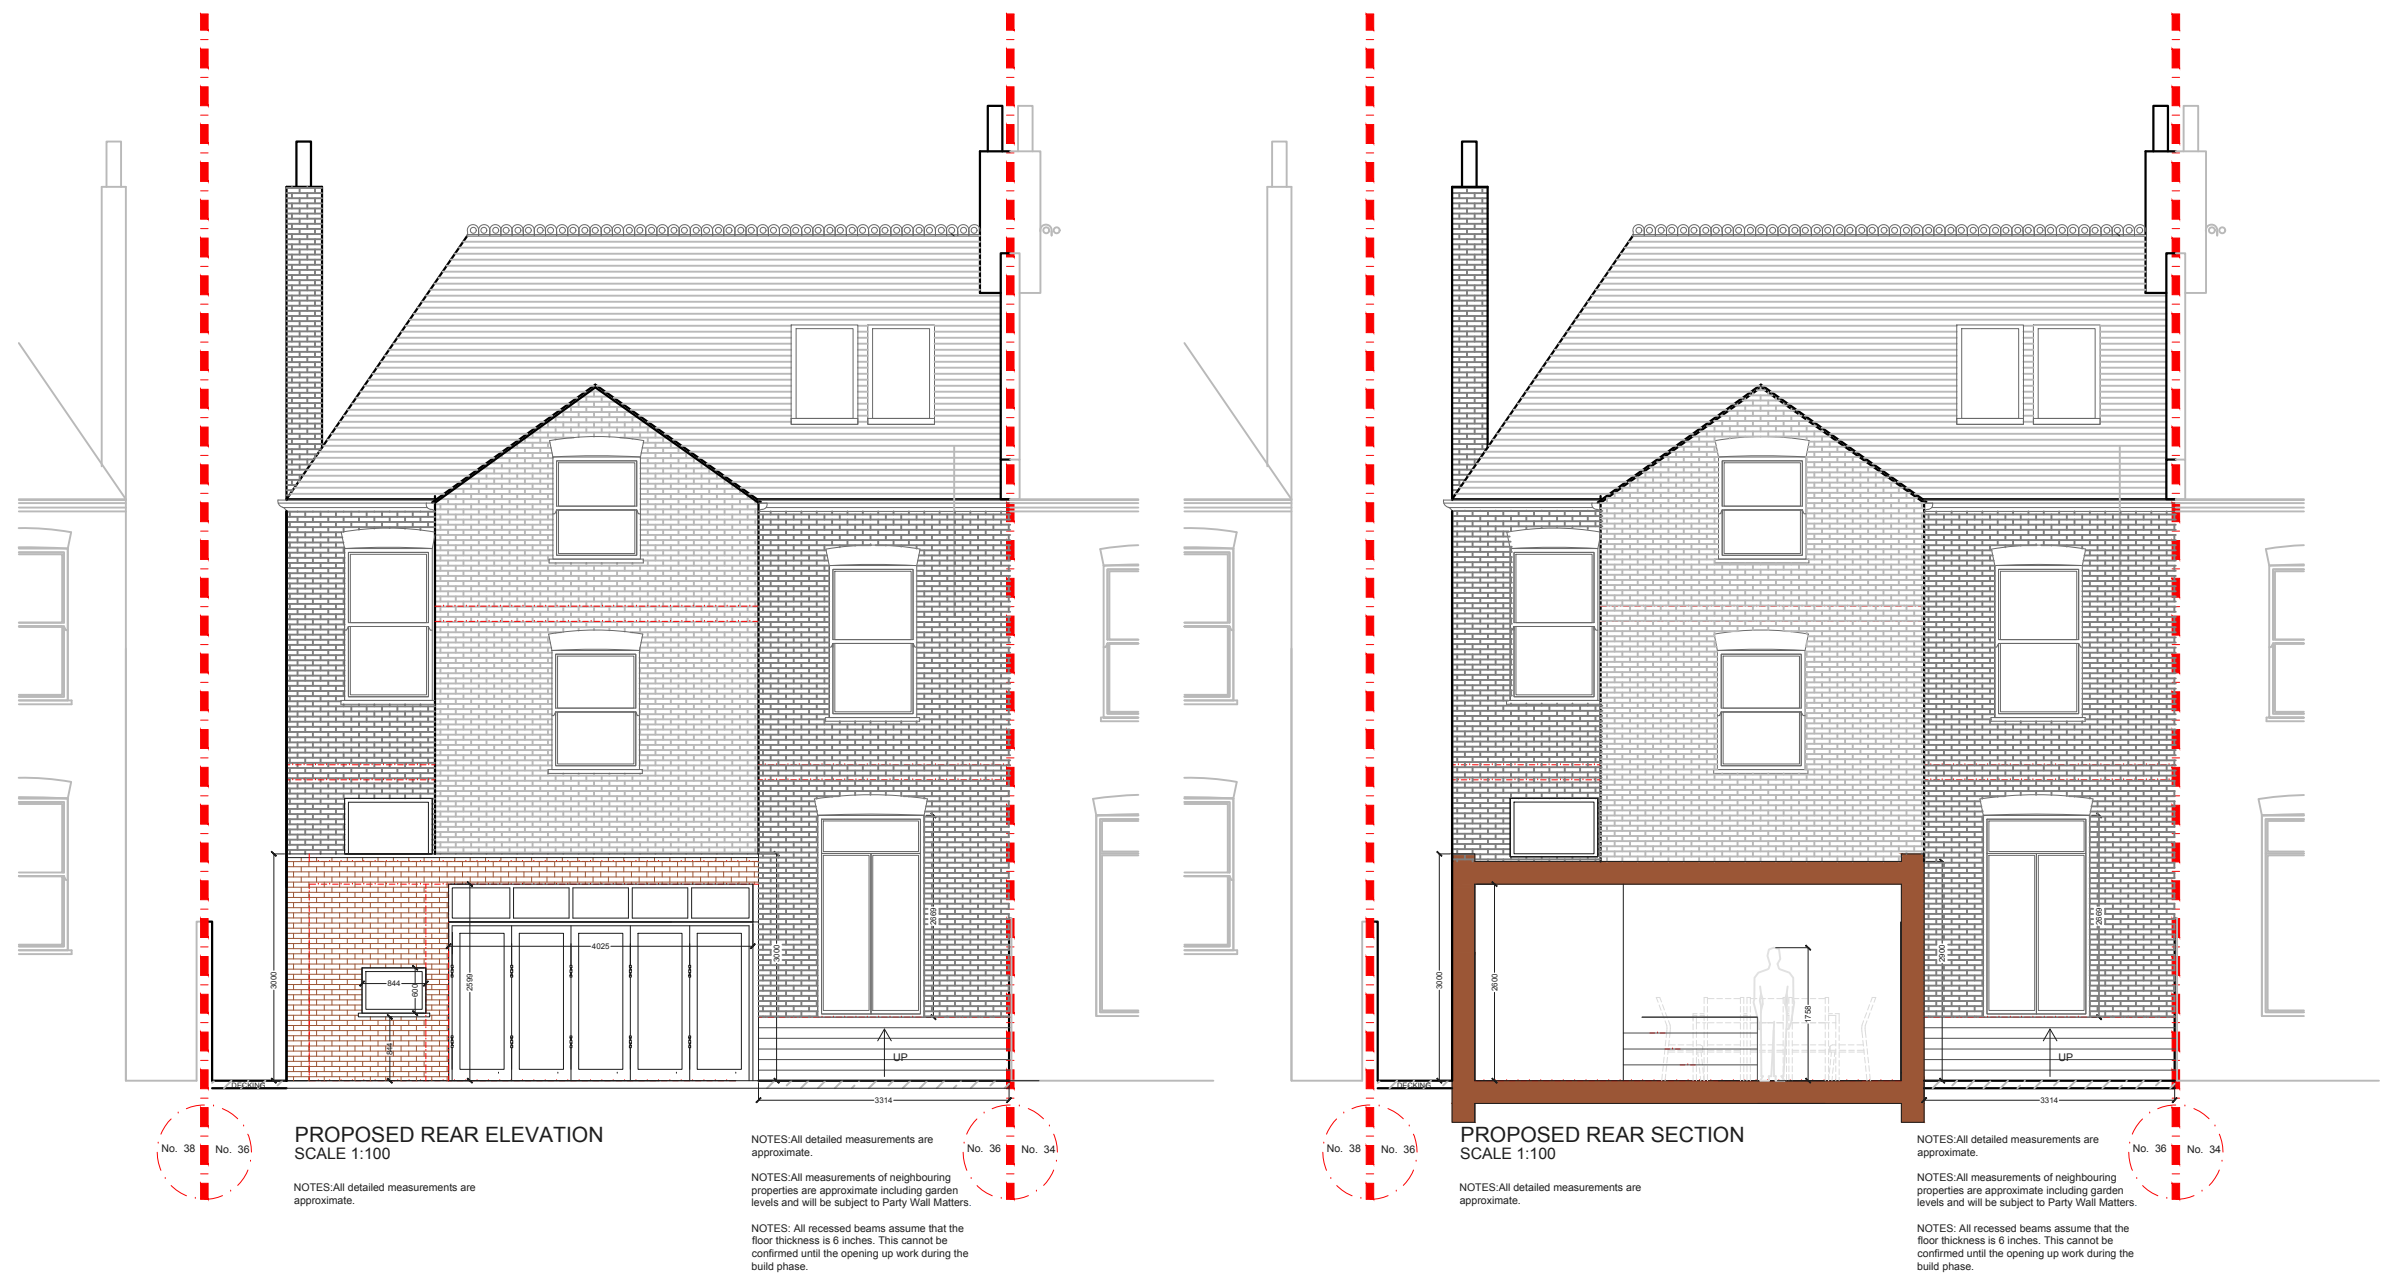

No. 38 No. 36

PROPOSED REAR ELEVATION
SCALE 1:100

NOTES: All detailed measurements are approximate.

NOTES: All detailed measurements are approximate.

NOTES: All measurements of neighbouring properties are approximate including garden levels and will be subject to Party Wall Matters.

NOTES: All recessed beams assume that the floor thickness is 6 inches. This cannot be confirmed until the opening up work during the build phase.

No. 36 No. 34

No. 38 No. 36

PROPOSED REAR SECTION
SCALE 1:100

NOTES: All detailed measurements are approximate.

NOTES: All detailed measurements are approximate.

NOTES: All measurements of neighbouring properties are approximate including garden levels and will be subject to Party Wall Matters.

NOTES: All recessed beams assume that the floor thickness is 6 inches. This cannot be confirmed until the opening up work during the build phase.

No. 36 No. 34

REV	DATE	NOTES

CLIENT	SR
--------	----

PROJECT	THERAPIA ROAD SE22
DRAWING TITLE	PROPOSED REAR ELEVATION AND SECTION

SCALE	1:100@A3	DRAWING NO.	P - 3	REV.	
DATE	08-08-18	DRAWN	SD		
<p>Meters @ 1:100@ A3</p>					

designteam

342 Clapham Road
London
SW9 9AJ

Tel: 0207 242 5353
hello@designteam.co.uk
www.designteam.co.uk