

NOTES: All detailed measurements are approximate.


NOTES: All measurements of neighbouring properties are approximate including garden levels and will be subject to Party Wall Matters.

NOTES: All recessed beams assume that the floor thickness is 6 inches. This cannot be confirmed until the opening up work during the build phase.

NOTES: NOT SURVEYED

NOTES: NOT SURVEYED

PROPOSED GROUND FLOOR PLAN
SCALE 1:50

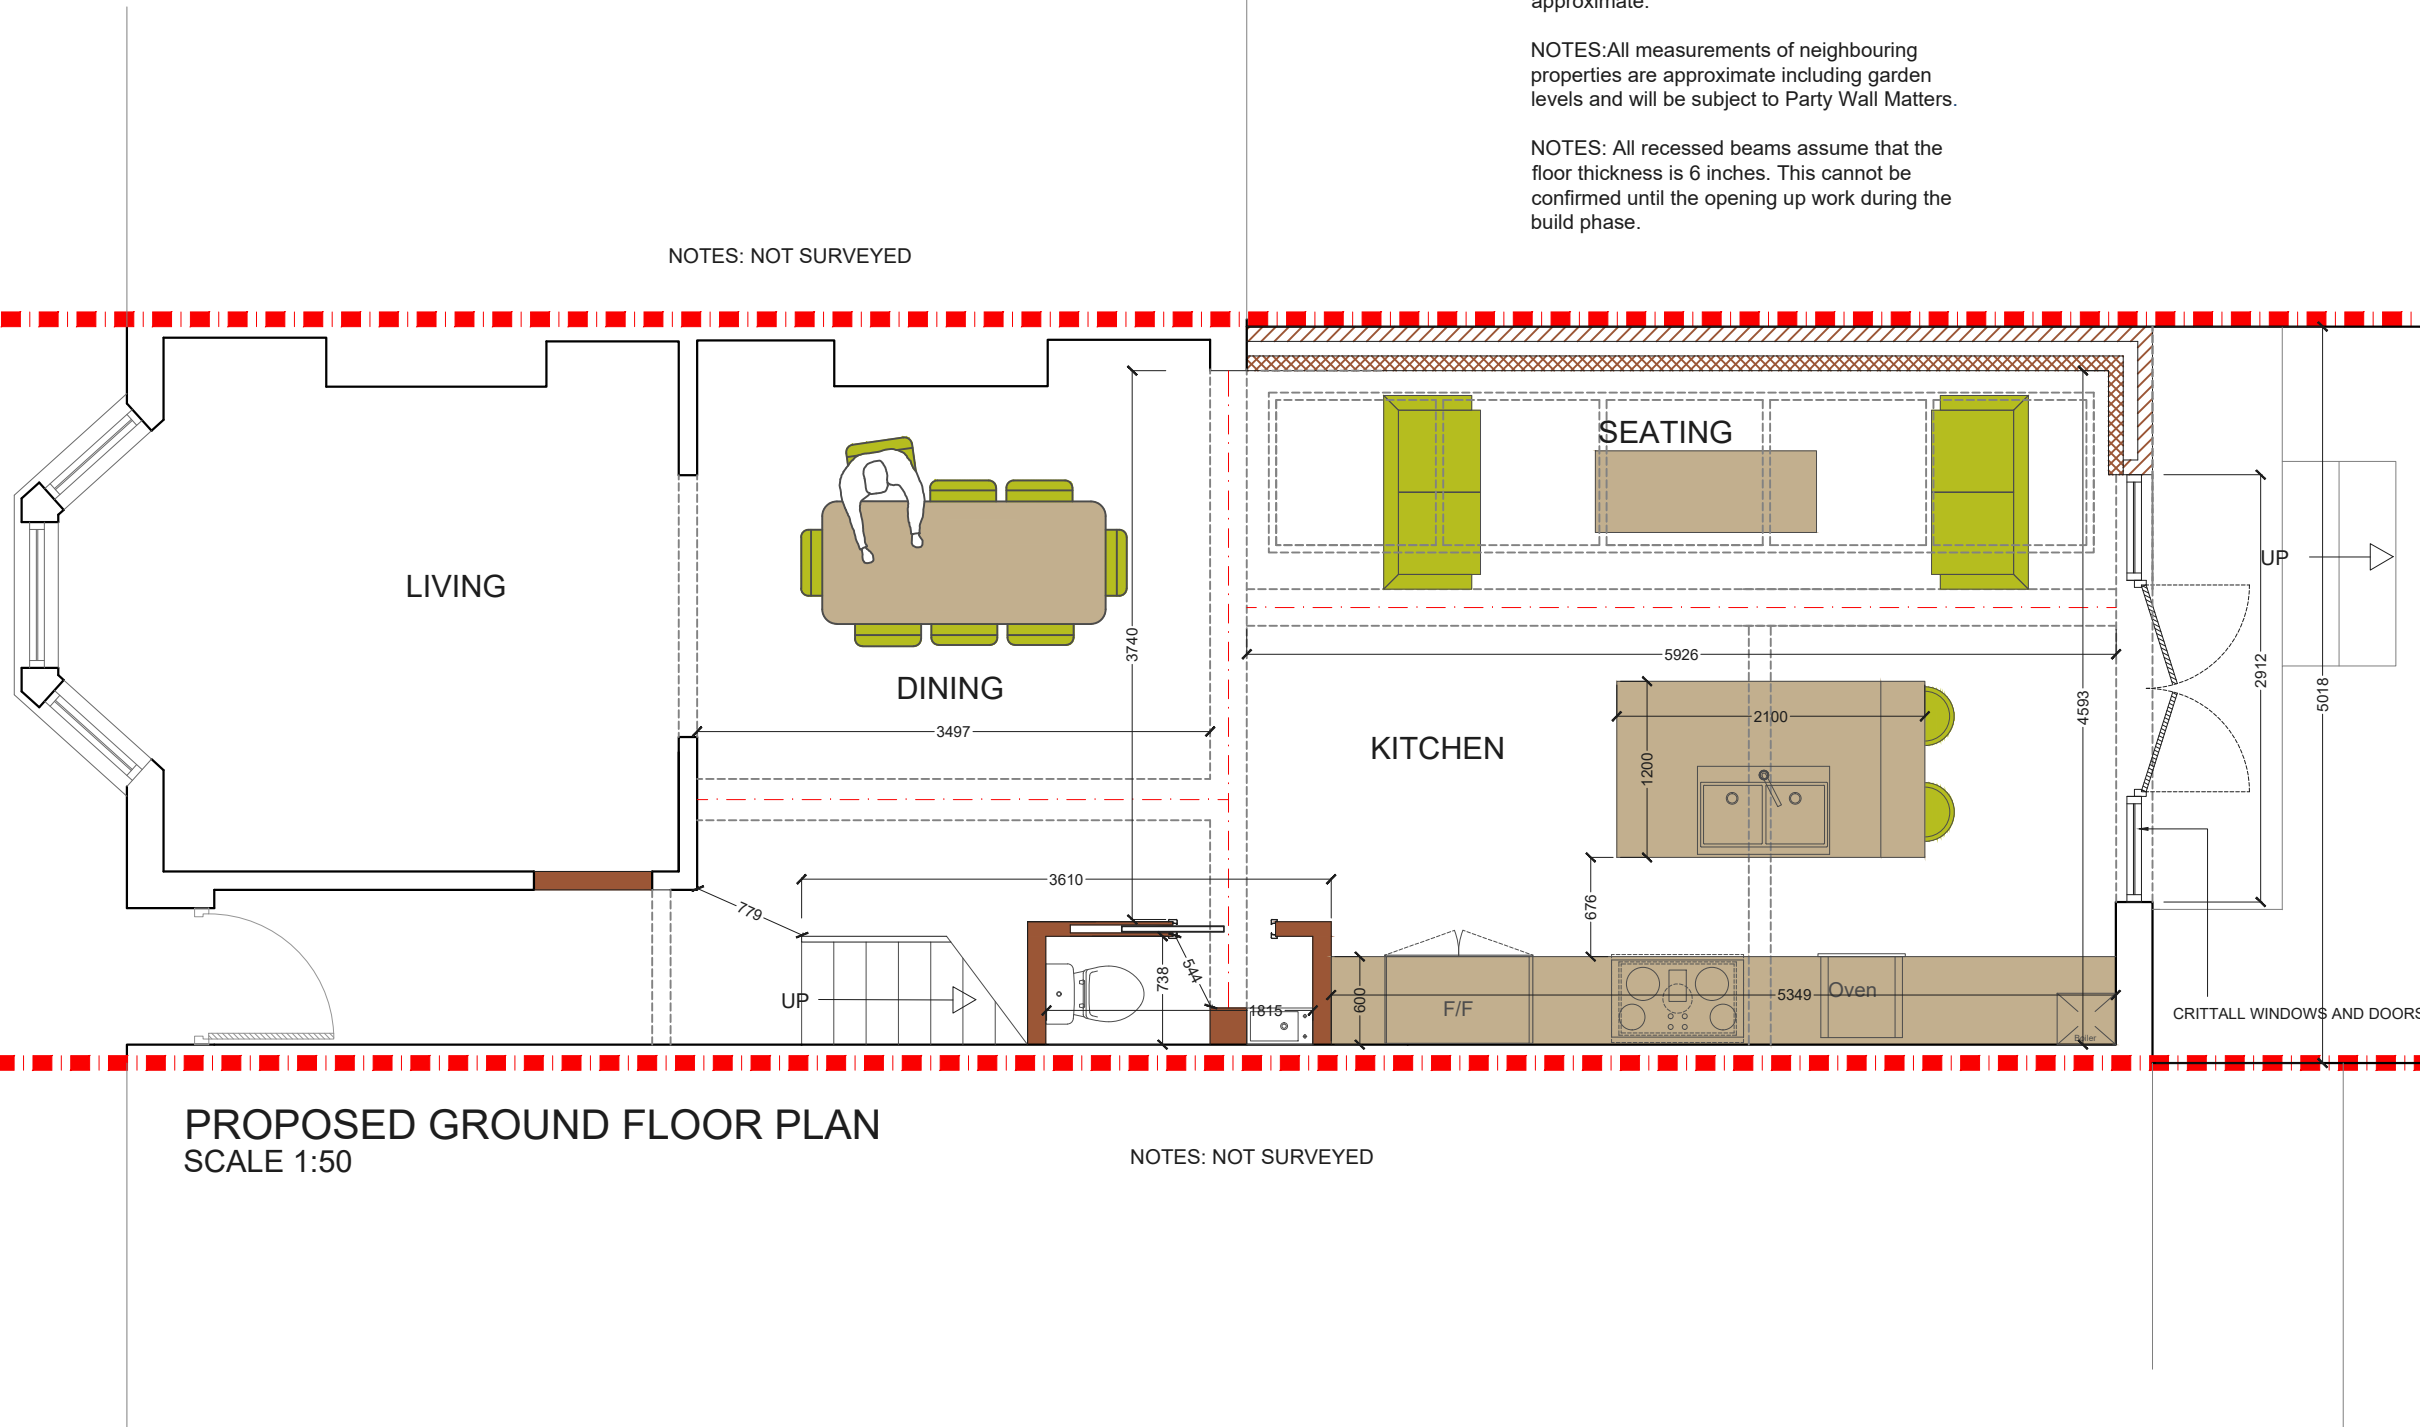

No. 78
No. 80

No. 80
No. 82

REV	DATE	NOTES

CLIENT	RJ
PROJECT	THORPEDALE ROAD N4
DRAWING TITLE	PROPOSED GROUND FLOOR PLAN

SCALE	1:50@A3
DATE	13-03-18
DRAWN	SD

DRAWING NO.	P - 1
REV.	

0 0.5 1 1.5 2 2.5
Meters @ 1:50@ A3

designteam

342 Clapham Road London SW9 9AJ
Tel: 0207 242 5353
hello@designteam.co.uk
www.designteam.co.uk

NOTES: All detailed measurements are approximate.


NOTES: All measurements of neighbouring properties are approximate including garden levels and will be subject to Party Wall Matters.

NOTES: All recessed beams assume that the floor thickness is 6 inches. This cannot be confirmed until the opening up work during the build phase.



NOTES: NOT SURVEYED


No. 78
No. 80

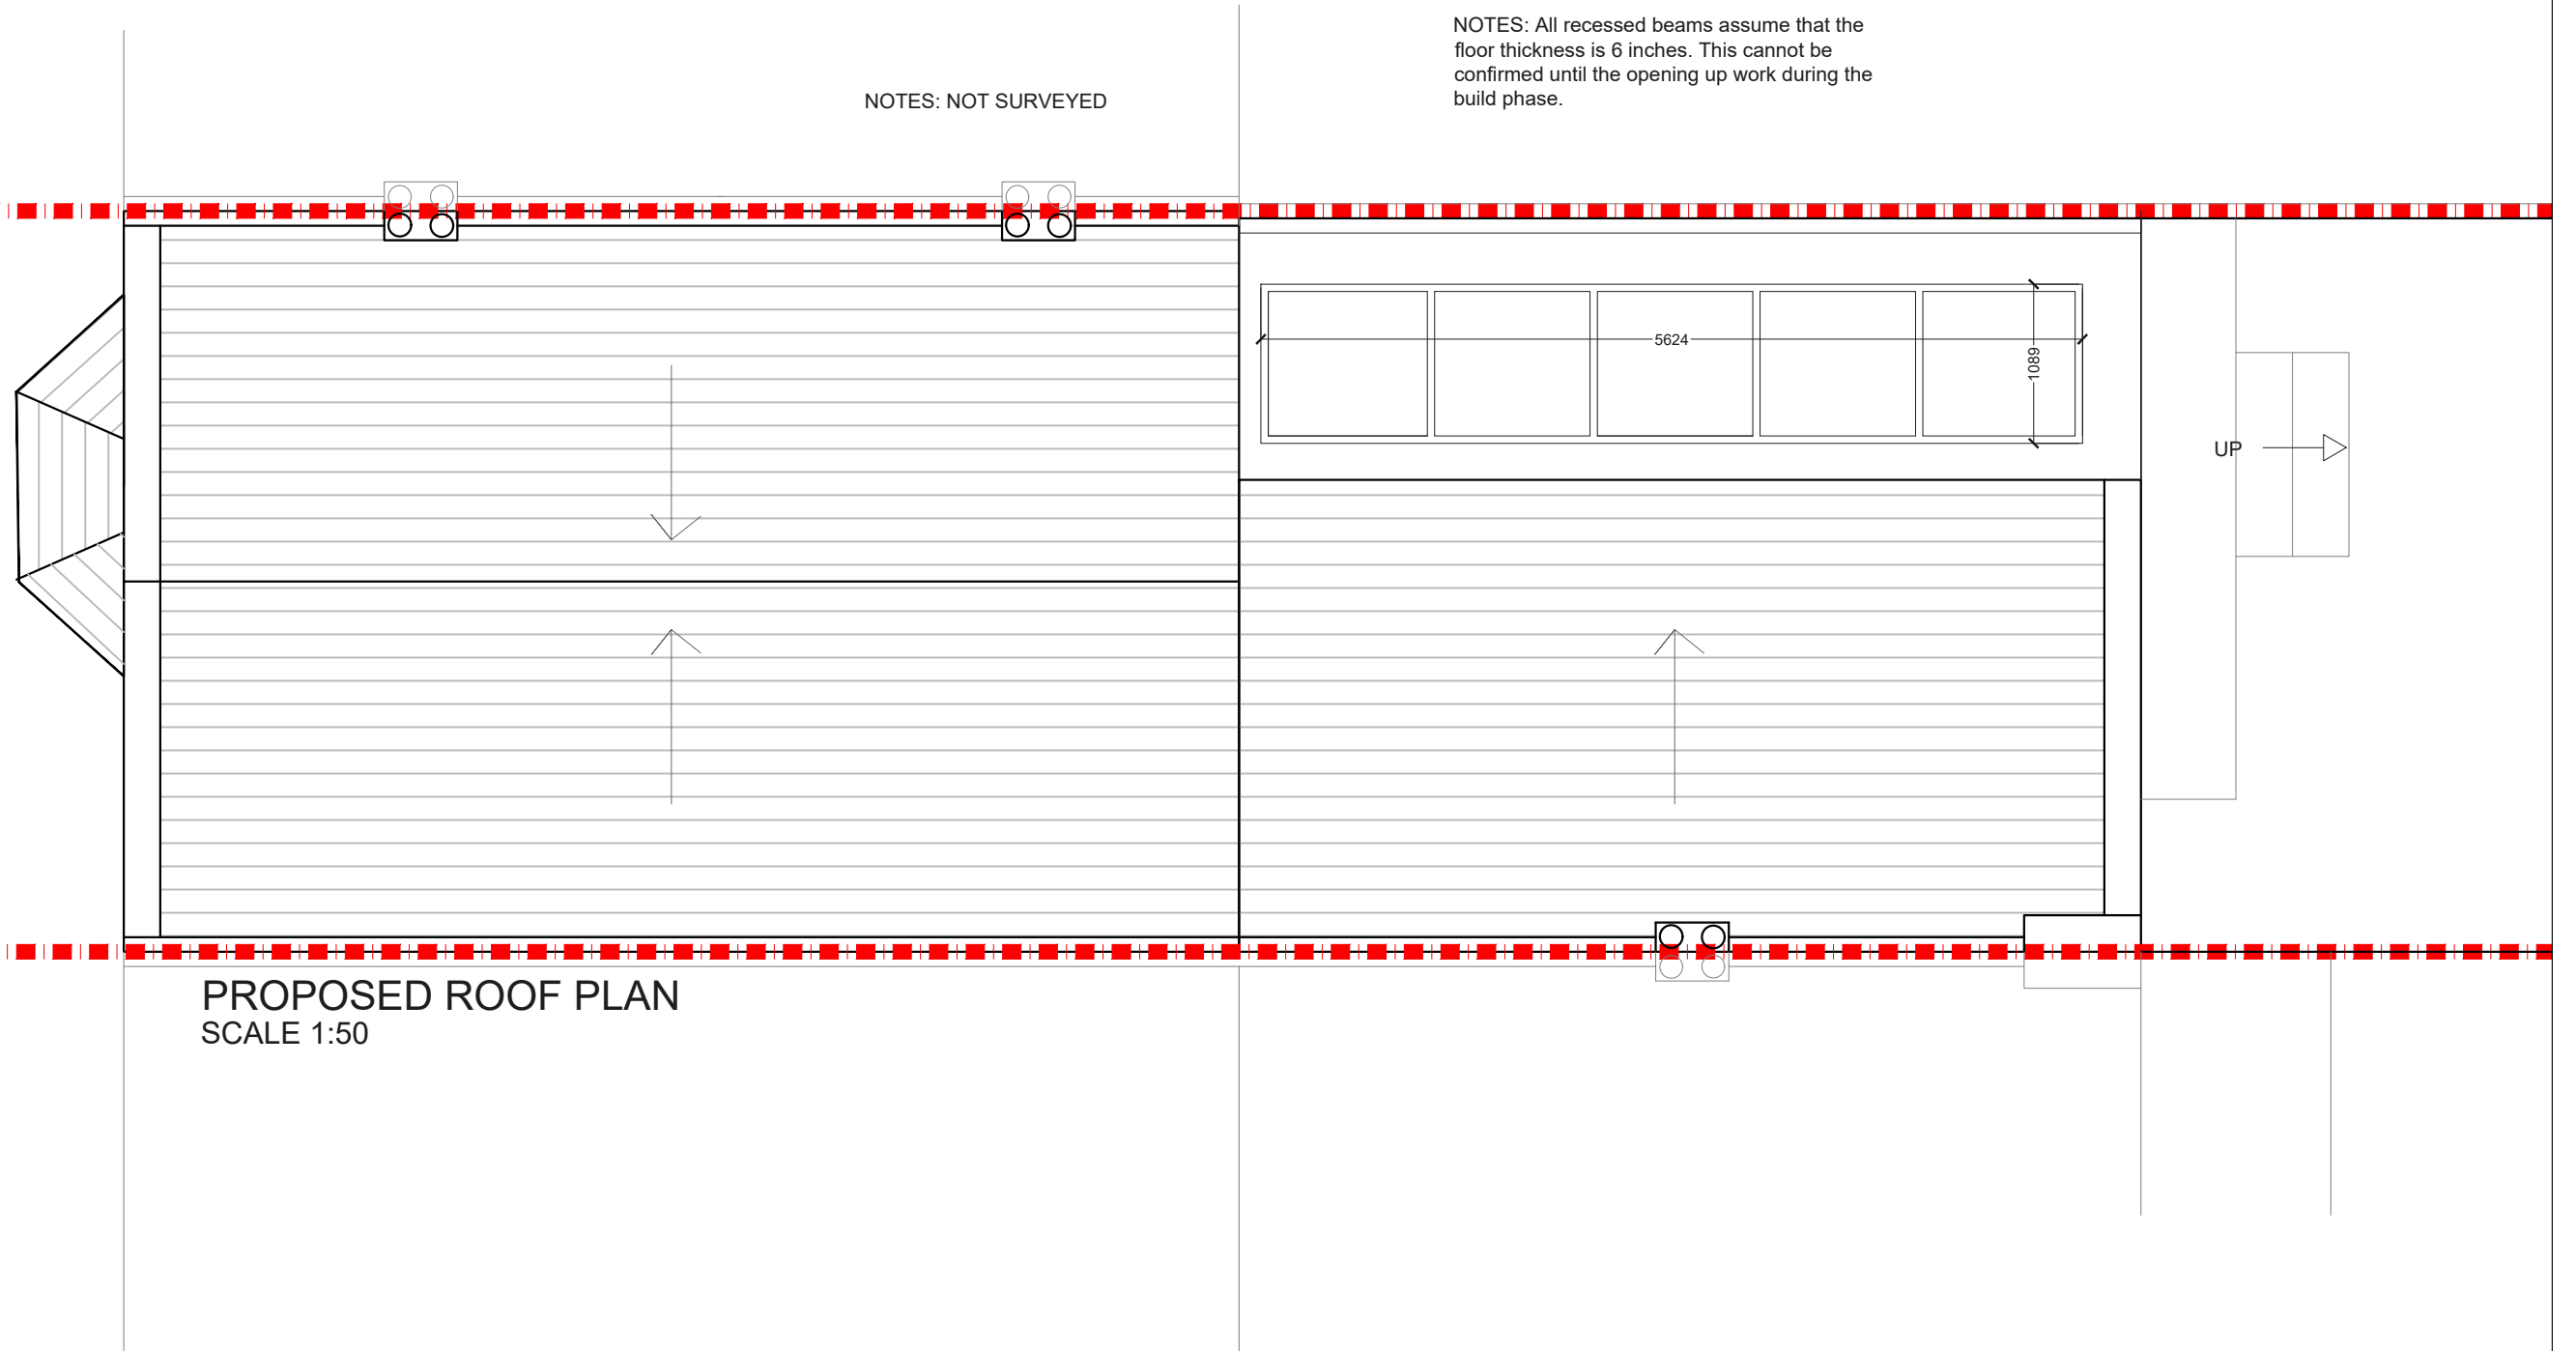No. 80
No. 82



PROPOSED ROOF PLAN
SCALE 1:50

			CLIENT	RJ	PROJECT	THORPEDALE ROAD N4	SCALE	1:50@A3	DRAWING NO.	REV.	 <p>342 Clapham Road London SW9 9AJ</p> <p>Tel: 0207 242 5353 hello@designteam.co.uk www.designteam.co.uk</p>	
							DATE	13-03-18	DRAWN	SD		P - 2
					DRAWING TITLE	PROPOSED ROOF PLAN						
REV	DATE	NOTES										

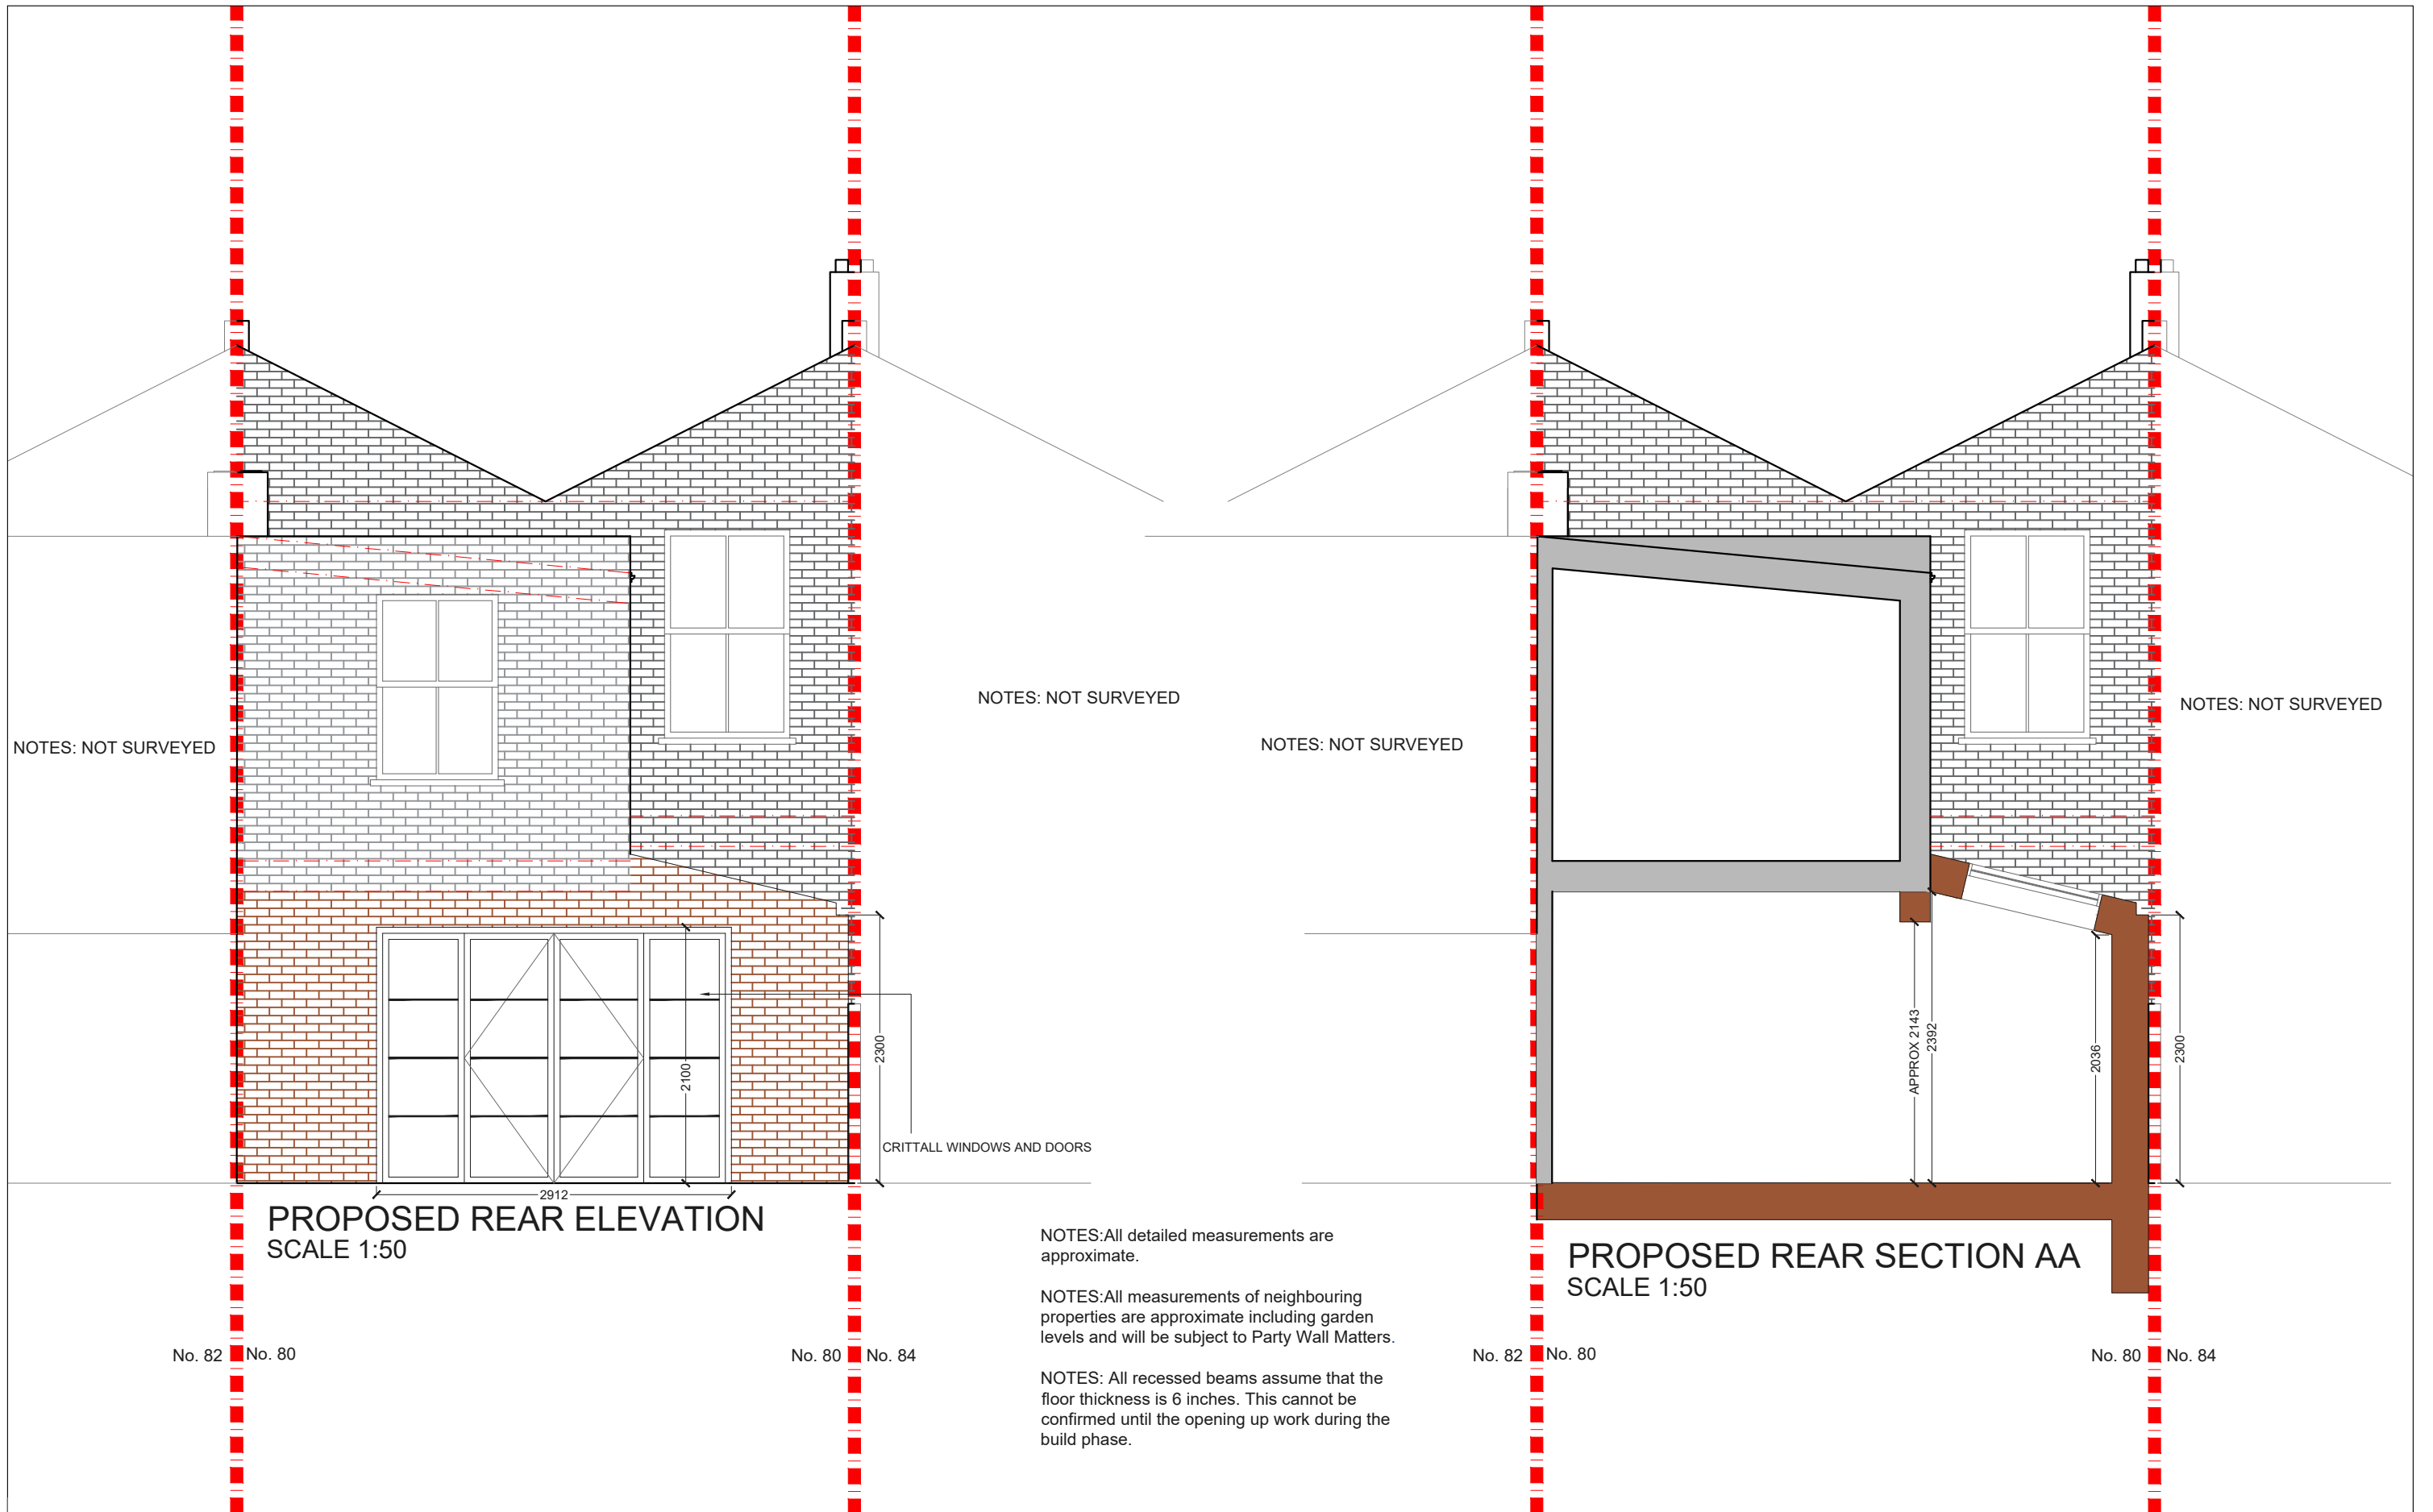

			CLIENT	RJ		PROJECT	THORPEDALE ROAD N4		SCALE	1:50@A3	DRAWING NO.	P - 3	REV.	
						DRAWING TITLE	PROPOSED REAR ELEVATION AND SECTION AA		DATE	13-03-18	DRAWN	SD		
REV	DATE	NOTES							<p>Meters @ 1:50@ A3</p>			<p>342 Clapham Road London SW9 9AJ</p> <p>Tel: 0207 242 5353 hello@designteam.co.uk www.designteam.co.uk</p>		