



PROPOSED GROUND FLOOR PLAN
SCALE 1:50

NOTES: All detailed measurements are approximate.
NOTES: All measurements of neighbouring properties are approximate including garden levels and will be subject to Party Wall Matters.




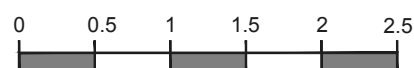
			CLIENT	A & R S		PROJECT	WARREN ROAD E10		SCALE	1:50@A3	DRAWING NO.	REV.	 342 Clapham Road London SW9 9AJ Tel: 0207 242 5353 hello@designteam.co.uk www.designteam.co.uk
					DRAWING TITLE	PROPOSED GROUND FLOOR PLAN		DATE	20-08-18	DRAWN	LD	P - 1	
REV	DATE	NOTES						 Meters @ 1:50@ A3					






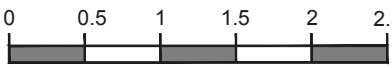
NOTES: All detailed measurements are approximate.

NOTES: All measurements of neighbouring properties are approximate including garden levels and will be subject to Party Wall Matters.



			CLIENT	A & R S	PROJECT	WARREN ROAD E10	SCALE	1:50@A3	DRAWING NO.	REV.	 <p>342 Clapham Road London SW9 9AJ</p> <p>Tel: 0207 242 5353 hello@designteam.co.uk www.designteam.co.uk</p>	
					DRAWING TITLE	PROPOSED ROOF PLAN	DATE	20-08-18	DRAWN	LD		P - 2
							 <p>Meters @ 1:50@ A3</p>					
REV	DATE	NOTES										

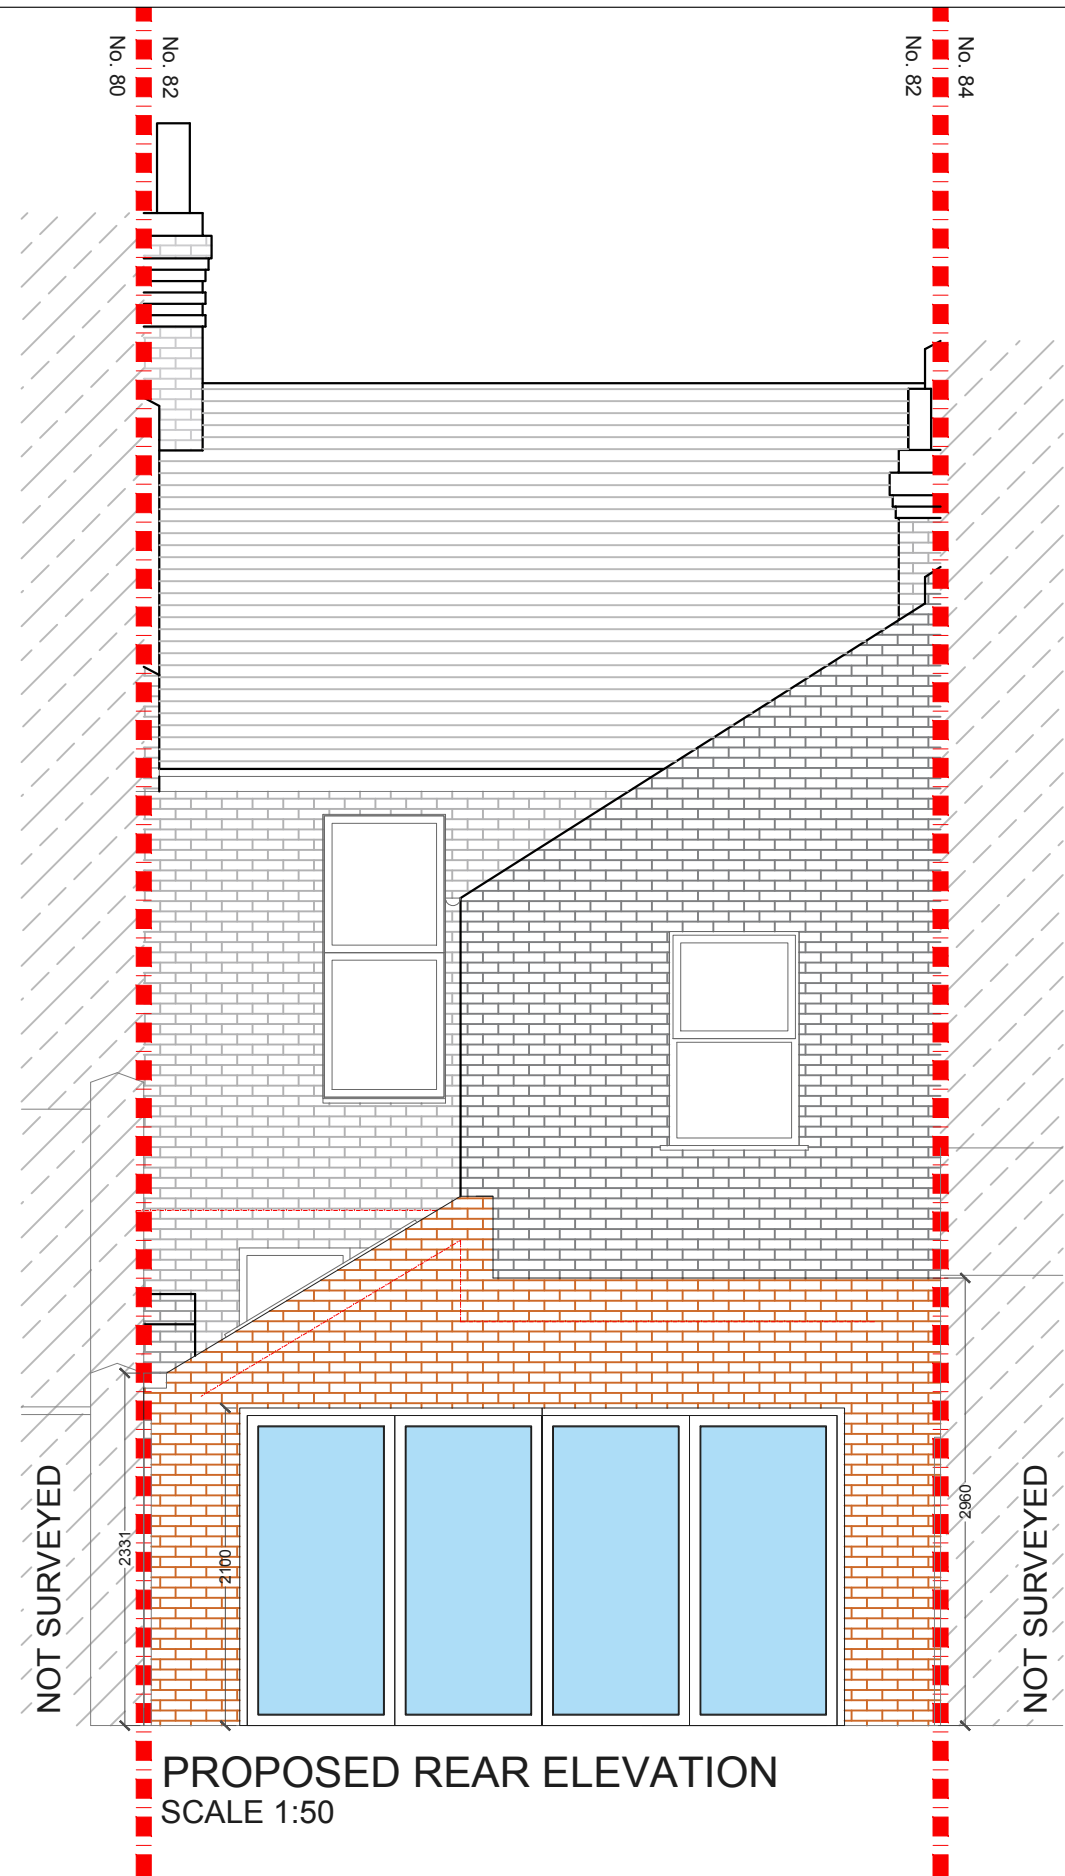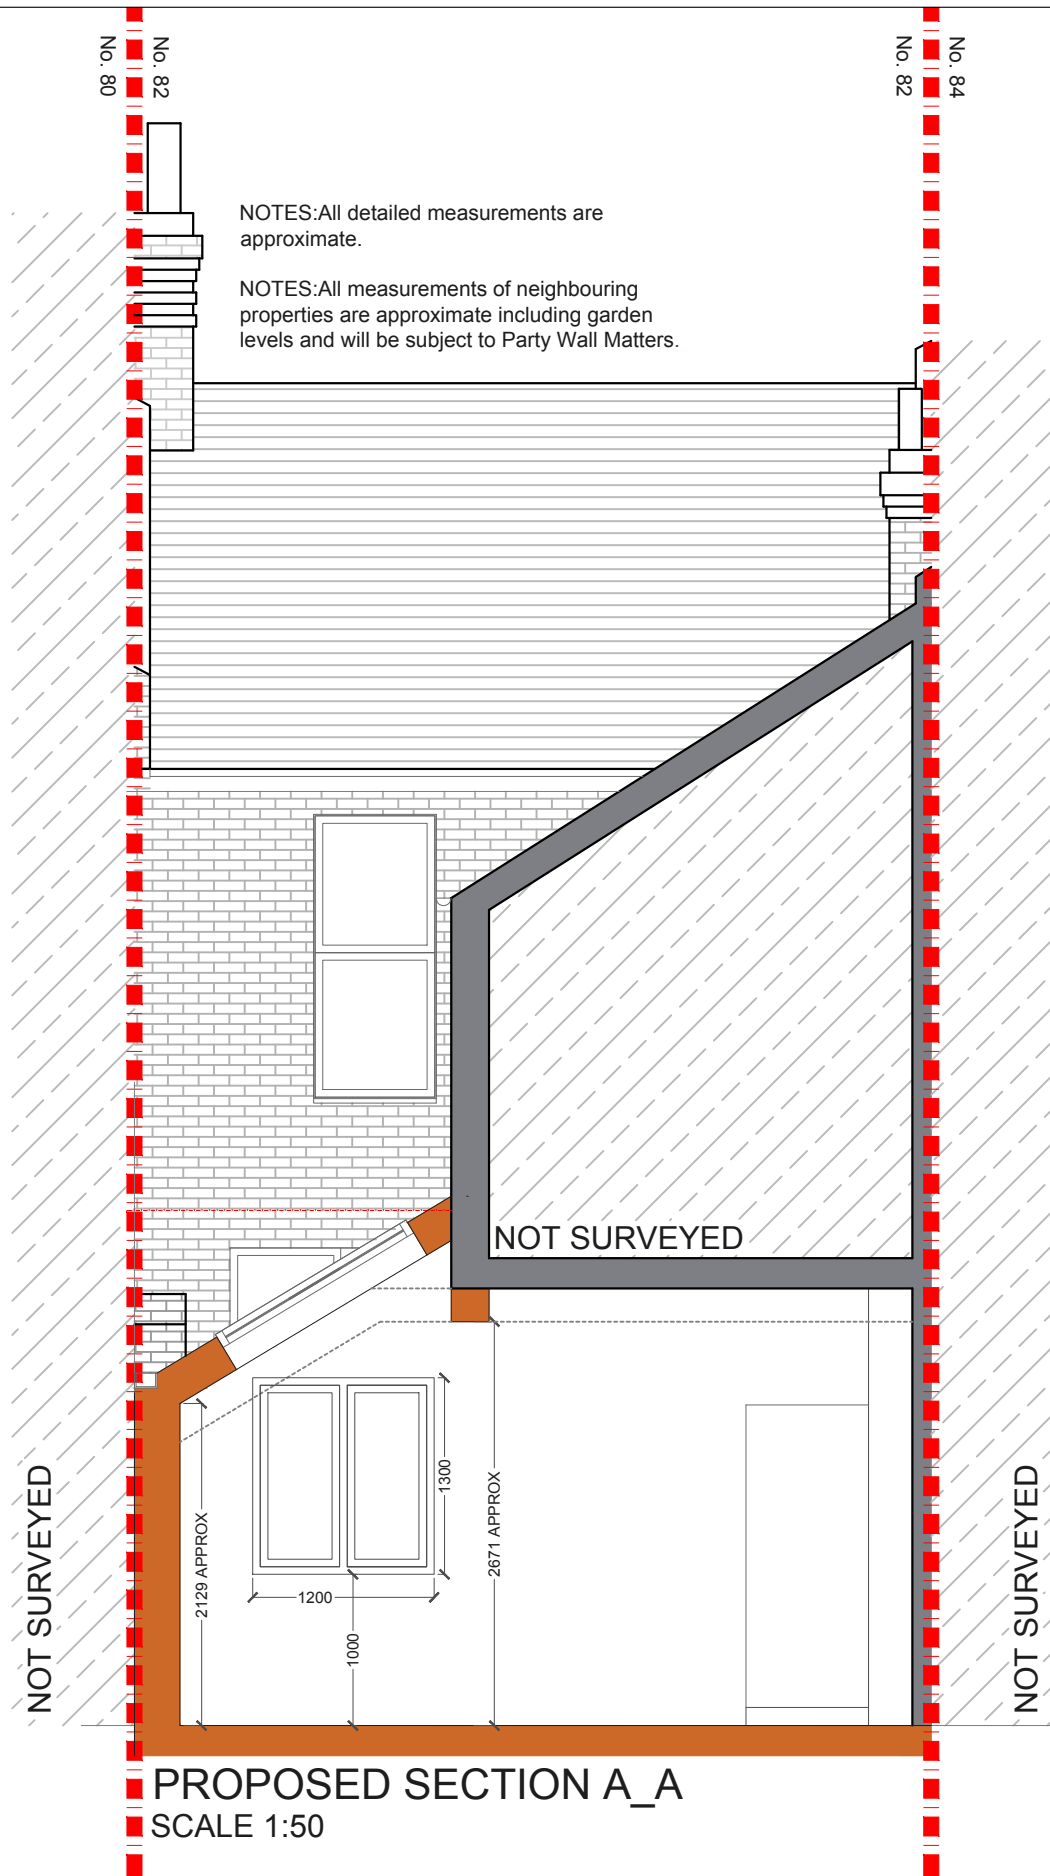

			CLIENT	A & R S	PROJECT	WARREN ROAD E10	SCALE	1:50@A3	DRAWING NO.	REV.	 <p>342 Clapham Road London SW9 9AJ</p> <p>Tel: 0207 242 5353 hello@designteam.co.uk www.designteam.co.uk</p>	
					DRAWING TITLE	PROPOSED REAR ELEVATION AND SECTION A_A	DATE	20-08-18	DRAWN	LD		P - 3
REV	DATE	NOTES					 <p>Meters @ 1:50@ A3</p>					