


PROPOSED GROUND FLOOR PLAN
SCALE 1:50

NOTE: A fire-engineered solution may be needed if the stairwell is not enclosed.

NOTES: All detailed measurements are approximate.

NOTES: All measurements of neighbouring properties are approximate including garden levels and will be subject to Party Wall Matters.

REV.	DATE	NOTES	CLIENT	PROJECT ADDRESS	SCALE	DRAWING NO.
				KNOWSLEY ROAD, SW11	1:50@A3	3PD- 01
				DRAWING TITLE	DATE	
				PROPOSED GROUND FLOOR PLAN	15-03-2022	
				<p>Meters @ 1:50@ A3</p>		
				<p>designteam</p> <p>342 Clapham Road London SW9 9AJ 0207 242 5353 hello@designteam.co.uk www.designteam.co.uk</p>		


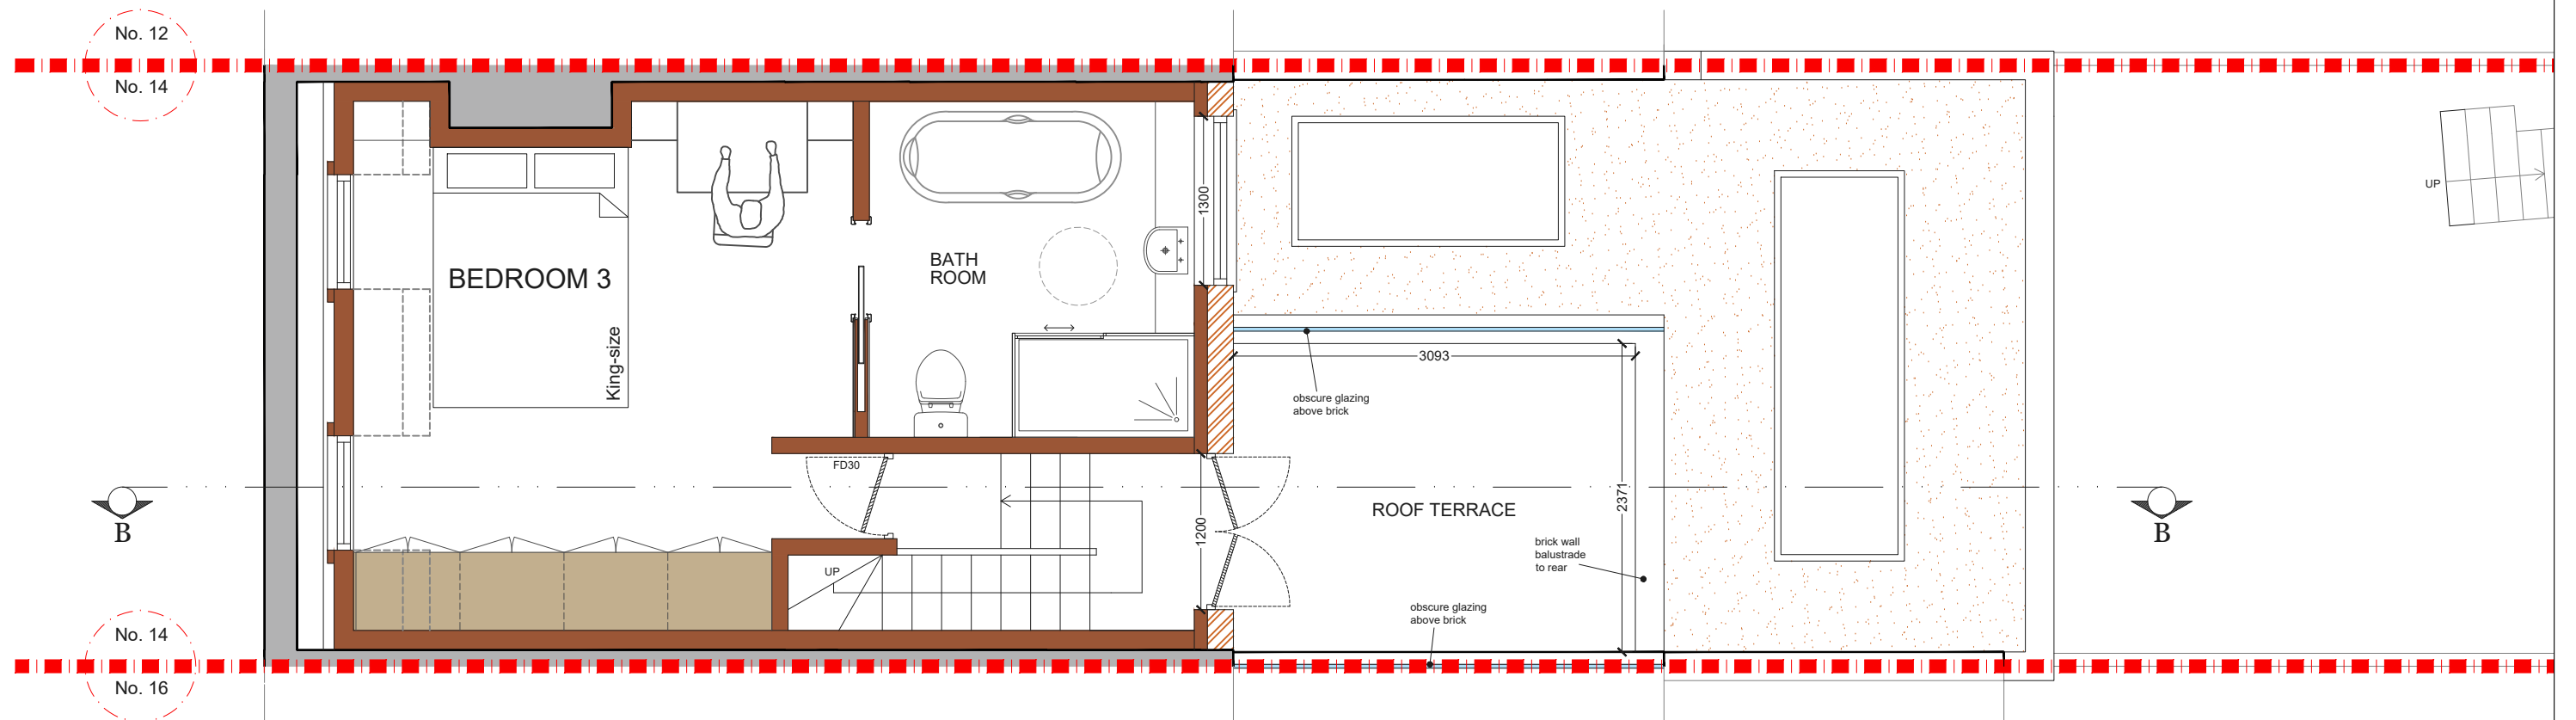


PROPOSED LOFT FLOOR PLAN
SCALE 1:50

NOTES: All detailed measurements are approximate.

NOTES: All measurements of neighbouring properties are approximate including garden levels and will be subject to Party Wall Matters.


REV.	DATE	NOTES	CLIENT	PROJECT ADDRESS	SCALE	DRAWING NO.
				KNOWSLEY ROAD, SW11	1:50@A3	3PD- 02
					DATE 15-03-2022	
				DRAWING TITLE PROPOSED LOFT FLOOR PLAN	<p>Meters @ 1:50@ A3</p>	
					<p>342 Clapham Road London SW9 9AJ</p> <p>0207 242 5353 hello@designteam.co.uk www.designteam.co.uk</p>	

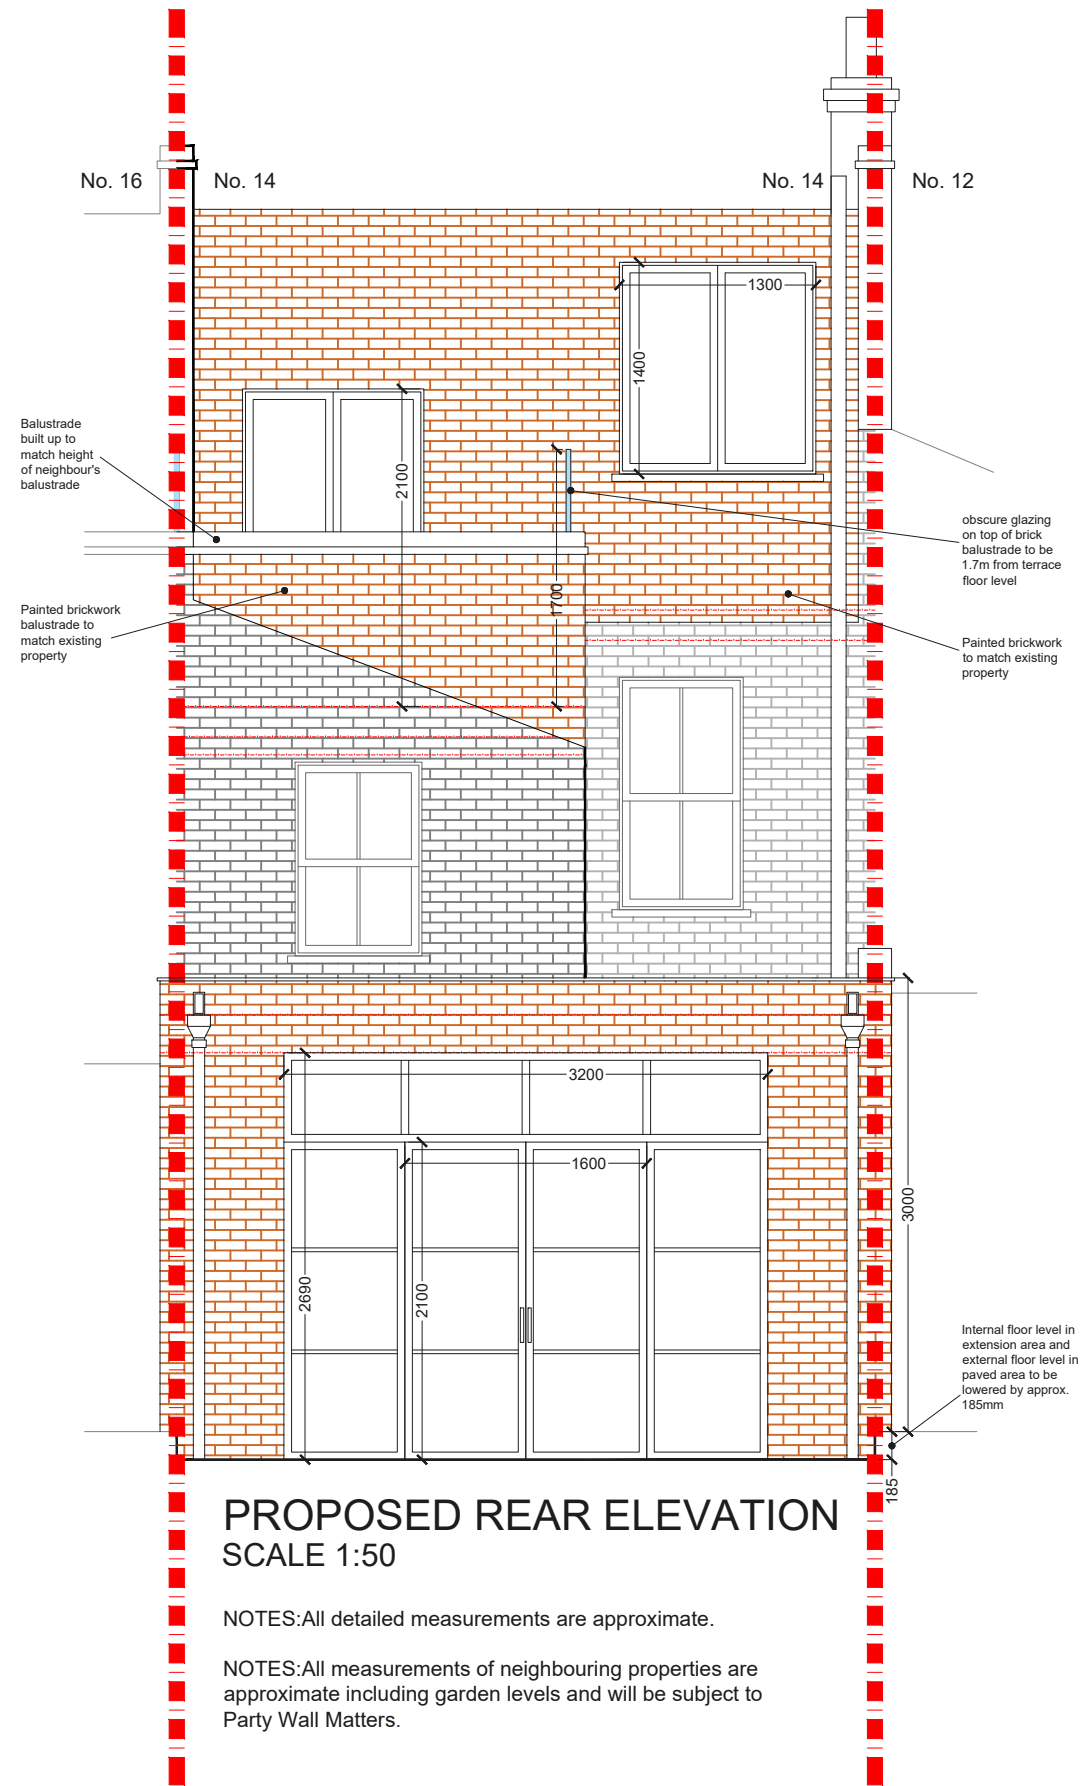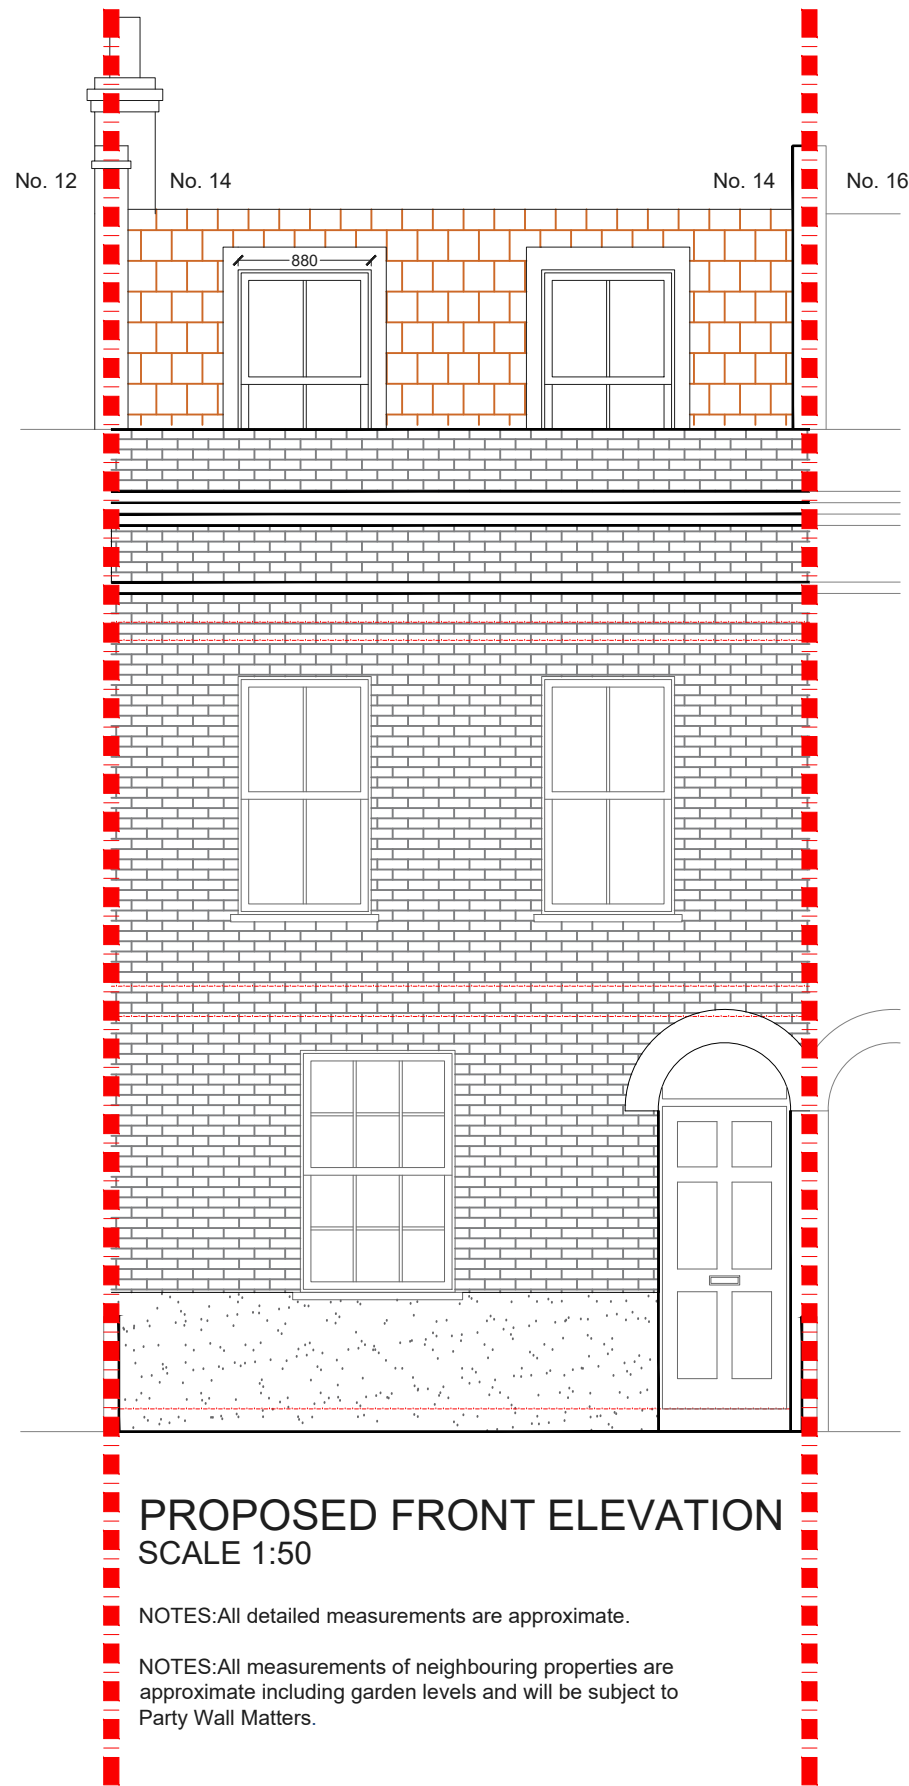

REV.	DATE	NOTES	CLIENT

PROJECT ADDRESS
KNOWSLEY ROAD, SW11
DRAWING TITLE
PROPOSED FRONT ELEVATION & REAR ELEVATION

SCALE
1:50@A3
DATE
15-03-2022

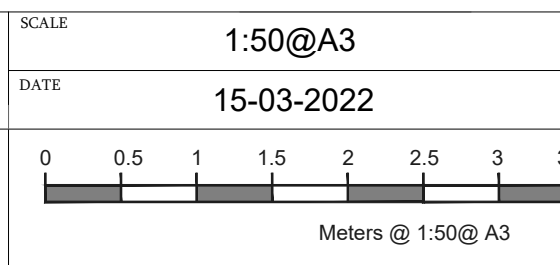

DRAWING NO.
3PD - 03

designteam

342 Clapham Road
London
SW9 9AJ

0207 242 5353
hello@designteam.co.uk
www.designteam.co.uk