

**Project Address**  
Buckhold Road SW18

**Client**  
CC

**Drawing Title**  
Proposed Ground and First Floor Plan

**Drawn**

**Checked**

**Approved**

**Disclaimer**

Drawings to be read in conjunction with the relevant drawing and specification. Figured dimensions only. Dimensions should not be relied upon for the purposes of ordering material or placing sub-contractor orders. Third parties to take their own site measurements. Site boundaries are indicative only and are subject to confirmation with land registry. A party wall surveyor should be consulted to ascertain whether adjoining owners are notifiable. On planning drawings, all structural beams, openings, lintels and any other bearings are indicative and are subject to review from a structural engineer. All drawings are subject to onsite inspection.

**Drawing No**  
SP - 01

**Date Issued**

**Revision**


**Notes**

**North**




**buildteam**  
Extension Specialists

Phone 0207 495 6561  
Email hello@buildteam.com  
Office 342 Clapham Rd, SW9 9AJ  
Online www.buildteam.com

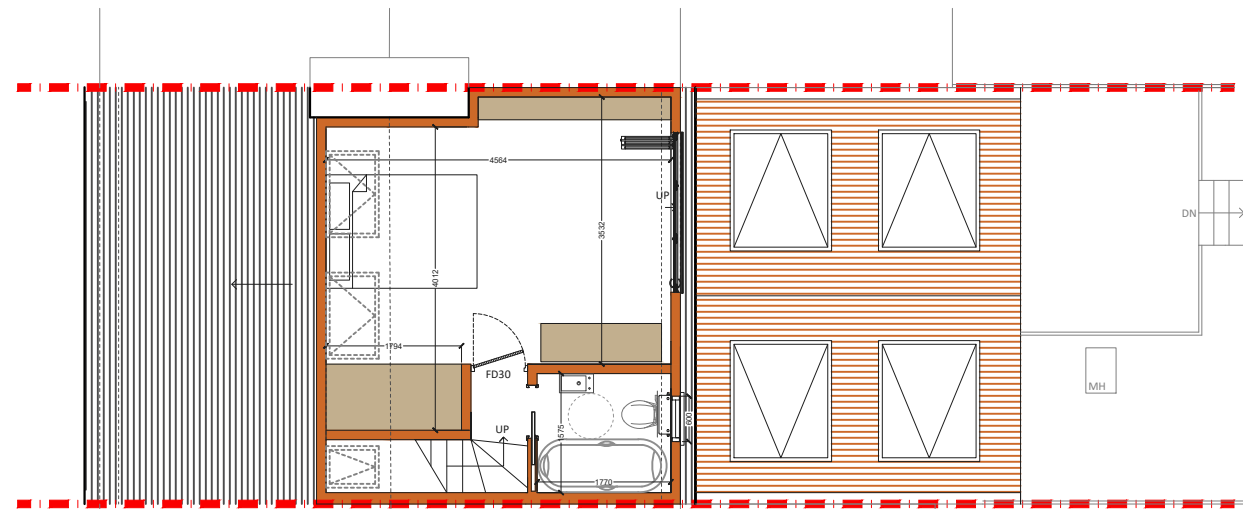

PROPOSED LOFT PLAN  
SCALE 1:100

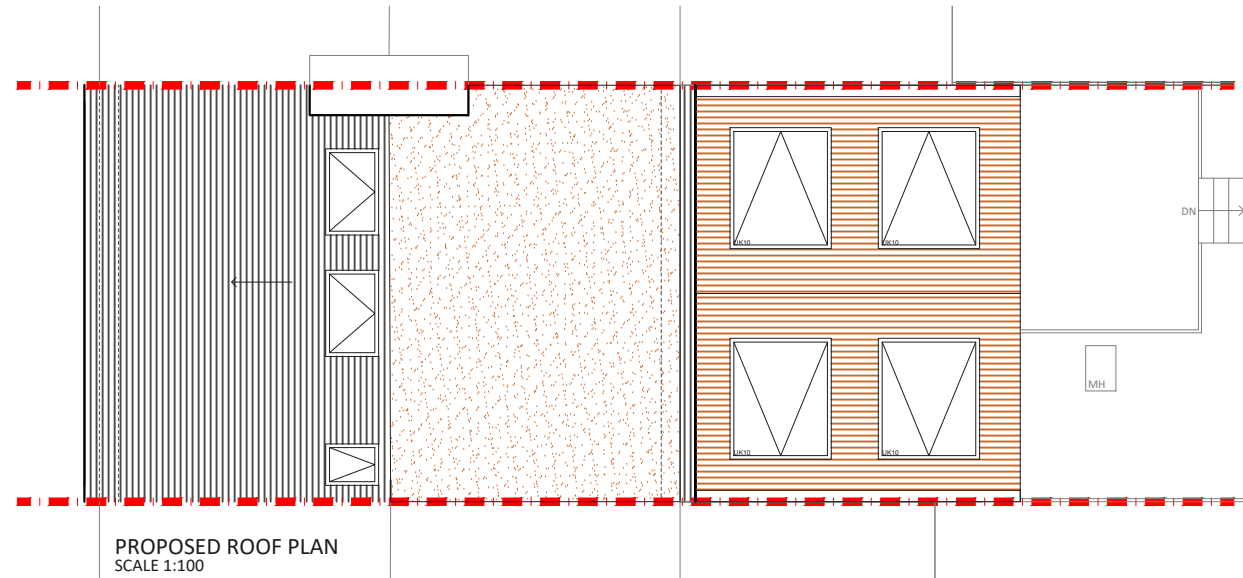

PROPOSED ROOF PLAN  
SCALE 1:100

**Project Address**  
Buckhold Road SW18

**Client**  
CC

**Drawing Title**  
Proposed Loft and Roof Plan

**Drawn**

**Checked**

**Approved**

**Disclaimer**

Drawings to be read in conjunction with the relevant drawing and specification. Figured dimensions only. Dimensions should not be relied upon for the purposes of ordering material or placing sub-contractor orders. Third parties to take their own site measurements. Site boundaries are indicative only and are subject to confirmation with land registry. A party wall surveyor should be consulted to ascertain whether adjoining owners are notifiable. On planning drawings, all structural beams, openings, lintels and any other bearings are indicative and are subject to review from a structural engineer. All drawings are subject to onsite inspection.

**Drawing No**  
SP - 02

**Date Issued**

**Revision**


**Notes**

**North**




**buildteam**  
Extension Specialists


Phone  
0207 495 6561  
Email  
hello@buildteam.com  
Online  
www.buildteam.com  
Office  
342 Clapham Rd, SW9 9AJ

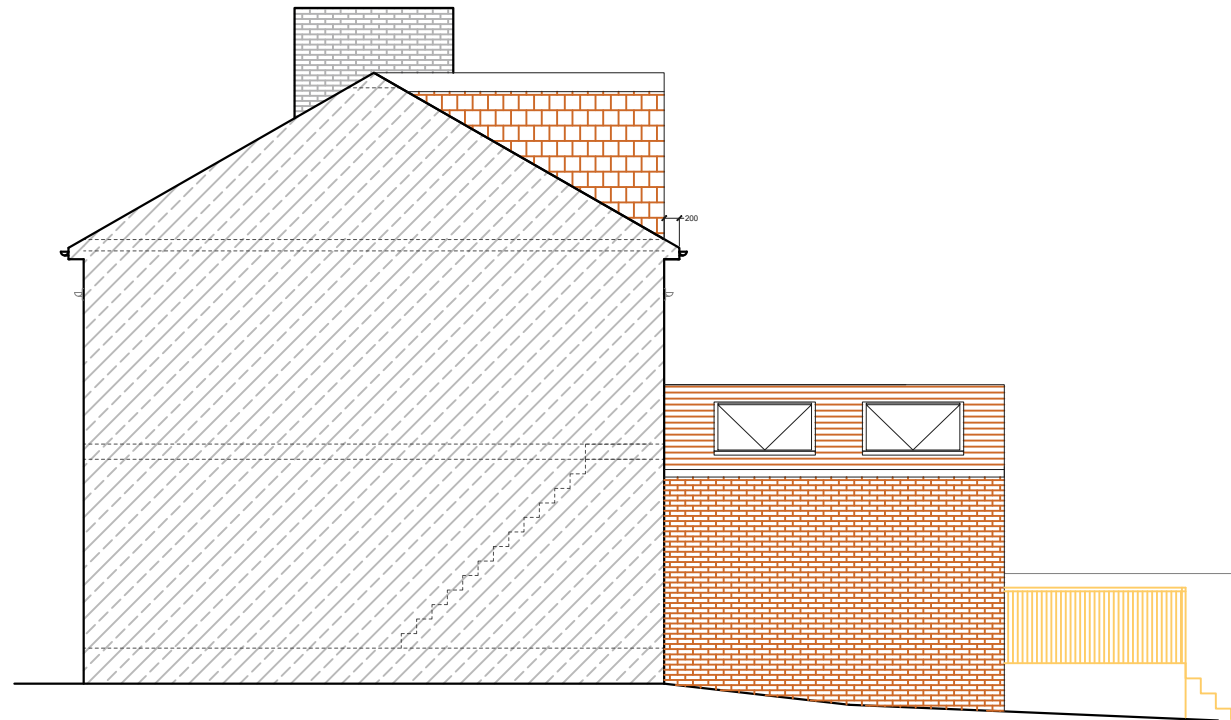

PROPOSED SIDE ELEVATION 1  
SCALE 1:100

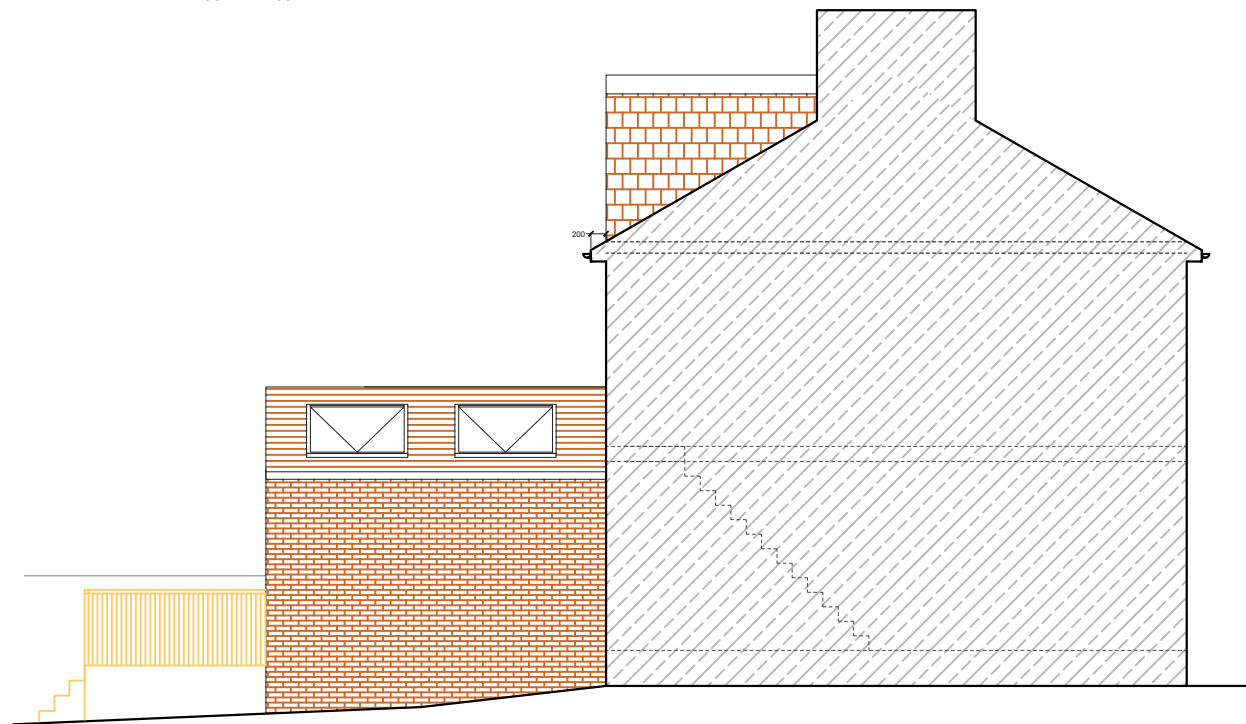

PROPOSED SIDE ELEVATION 2  
SCALE 1:100

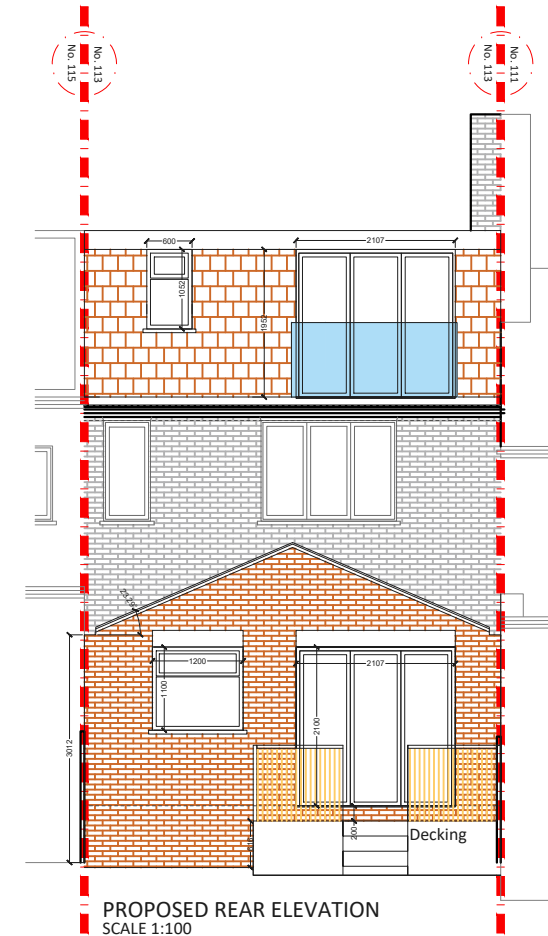

PROPOSED REAR ELEVATION  
SCALE 1:100

**Project Address**  
Buckhold Road SW18

**Client**  
CC

**Drawing Title**  
Proposed Elevations

**Drawn**

**Checked**

**Approved**

**Disclaimer**

Drawings to be read in conjunction with the relevant drawing and specification. Figured dimensions only. Dimensions should not be relied upon for the purposes of ordering material or placing sub-contractor orders. Third parties to take their own site measurements. Site boundaries are indicative only and are subject to confirmation with land registry. A party wall surveyor should be consulted to ascertain whether adjoining owners are notifiable. On planning drawings, all structural beams, openings, lintels and any other bearings are indicative and are subject to review from a structural engineer. All drawings are subject to onsite inspection.

**Drawing No**  
SP - 03

**Date Issued**

**Revision**

**Notes**

**North**



**buildteam**  
Extension Specialists

Phone  
0207 495 6561  
Email  
hello@buildteam.com  
Office  
342 Clapham Rd, SW9 9AJ  
Online  
www.buildteam.com