

NOTES: All detailed measurements are approximate.

NOTES: All measurements of neighbouring properties are approximate including garden levels and will be subject to Party Wall Matters.

Additional Plumbing for expansion of show to the rear for future proofing TBC with contractor

Gas and Electric meter will need to be relocated TBC with contractor and Local Authorities.

PROPOSED GROUND FLOOR PLAN
SCALE 1:50

Project Address
Effra Road SW19

Client
K H

Drawing Title
Proposed Ground Floor Plan

Drawn

Checked

Approved

Disclaimer

Drawings to be read in conjunction with the relevant drawing and specification. Figured dimensions only. Dimensions should not be relied upon for the purposes of ordering material or placing sub-contractor orders. Third parties to take their own site measurements. Site boundaries are indicative only and are subject to confirmation with land registry. A party wall surveyor should be consulted to ascertain whether adjoining owners are notifiable. On planning drawings, all structural beams, openings, lintels and any other bearings are indicative and are subject to review from a structural engineer. All drawings are subject to onsite inspection.


Drawing No
SP - 01

Date Issued

Revision

Notes

North

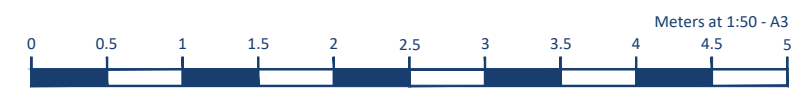


buildteam
Extension Specialists

Phone
0207 495 6561

Email
hello@buildteam.com

Online
www.buildteam.com

Office
342 Clapham Rd, SW9 9AJ

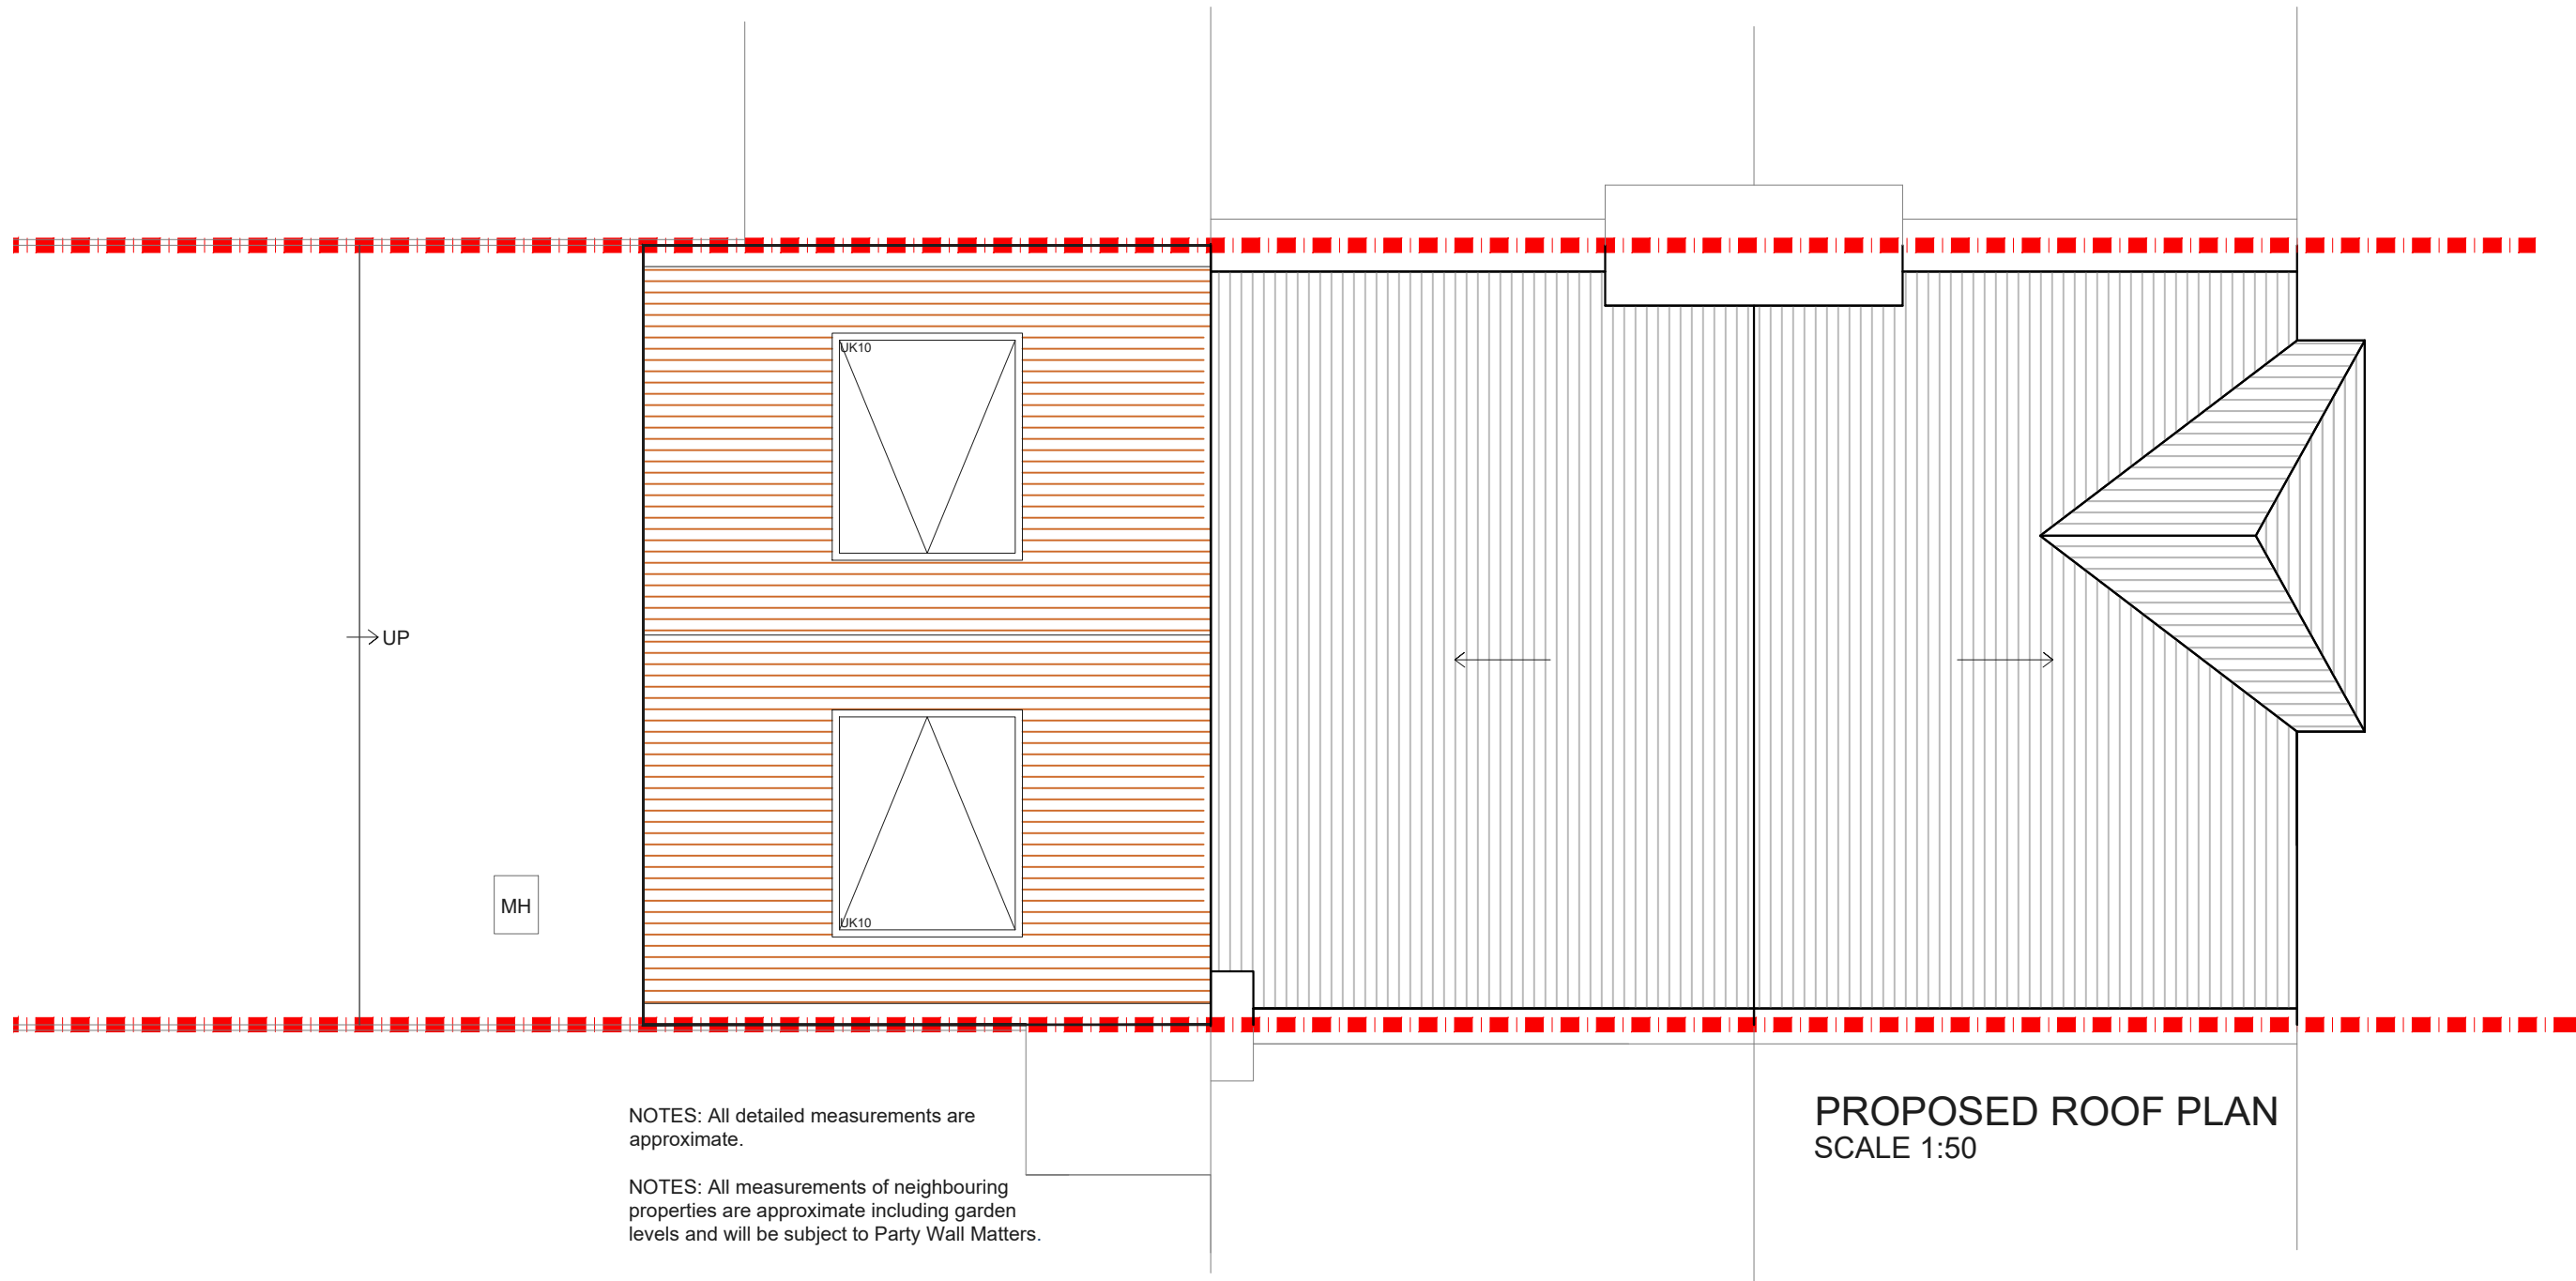

NOTES: All detailed measurements are approximate.

NOTES: All measurements of neighbouring properties are approximate including garden levels and will be subject to Party Wall Matters.

Project Address
Effra Road SW19

Client
K H

Drawing Title
Proposed Roof Plan

Drawn

Checked

Approved

Disclaimer

Drawings to be read in conjunction with the relevant drawing and specification. Figured dimensions only. Dimensions should not be relied upon for the purposes of ordering material or placing sub-contractor orders. Third parties to take their own site measurements. Site boundaries are indicative only and are subject to confirmation with land registry. A party wall surveyor should be consulted to ascertain whether adjoining owners are notifiable. On planning drawings, all structural beams, openings, lintels and any other bearings are indicative and are subject to review from a structural engineer. All drawings are subject to onsite inspection.

Drawing No
SP - 02

Date Issued

Revision

Notes

North




buildteam
Extension Specialists

Phone
0207 495 6561


Email
hello@buildteam.com

Online
www.buildteam.com

Office
342 Clapham Rd, SW9 9AJ

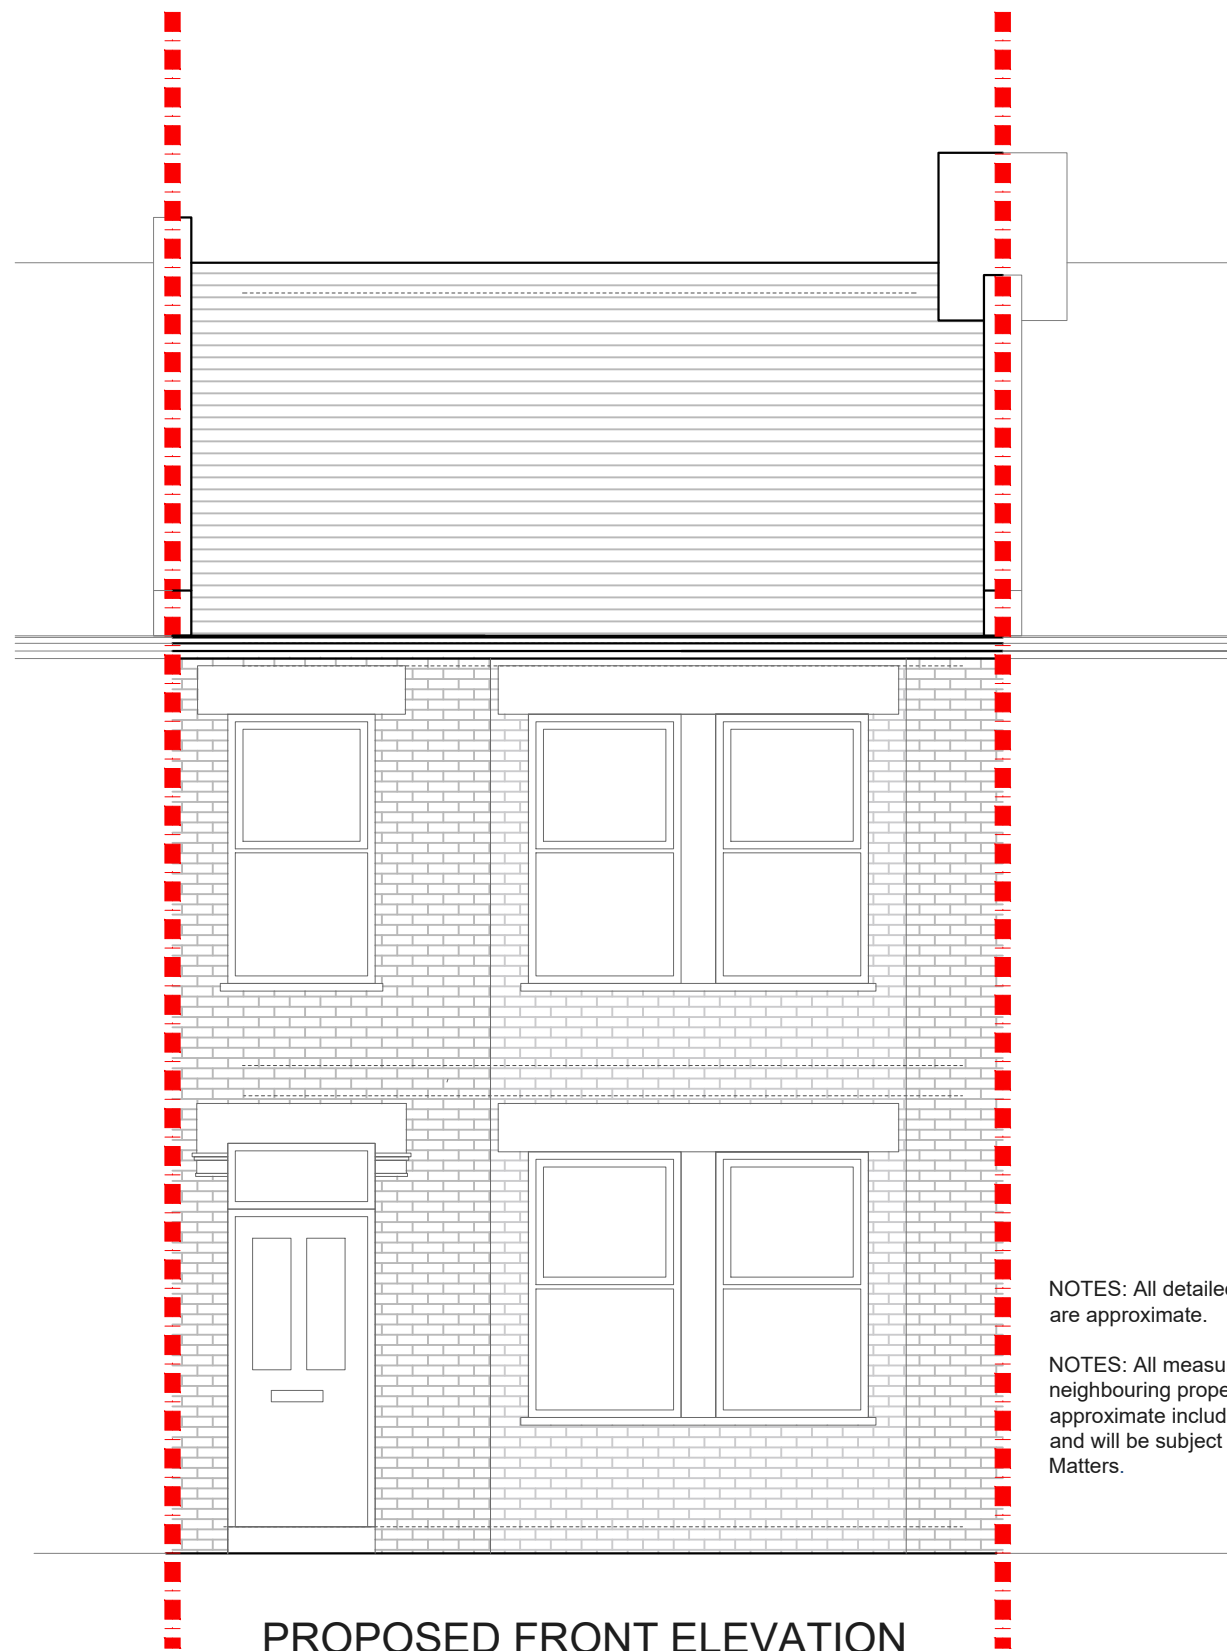

PROPOSED FRONT ELEVATION
SCALE 1:50

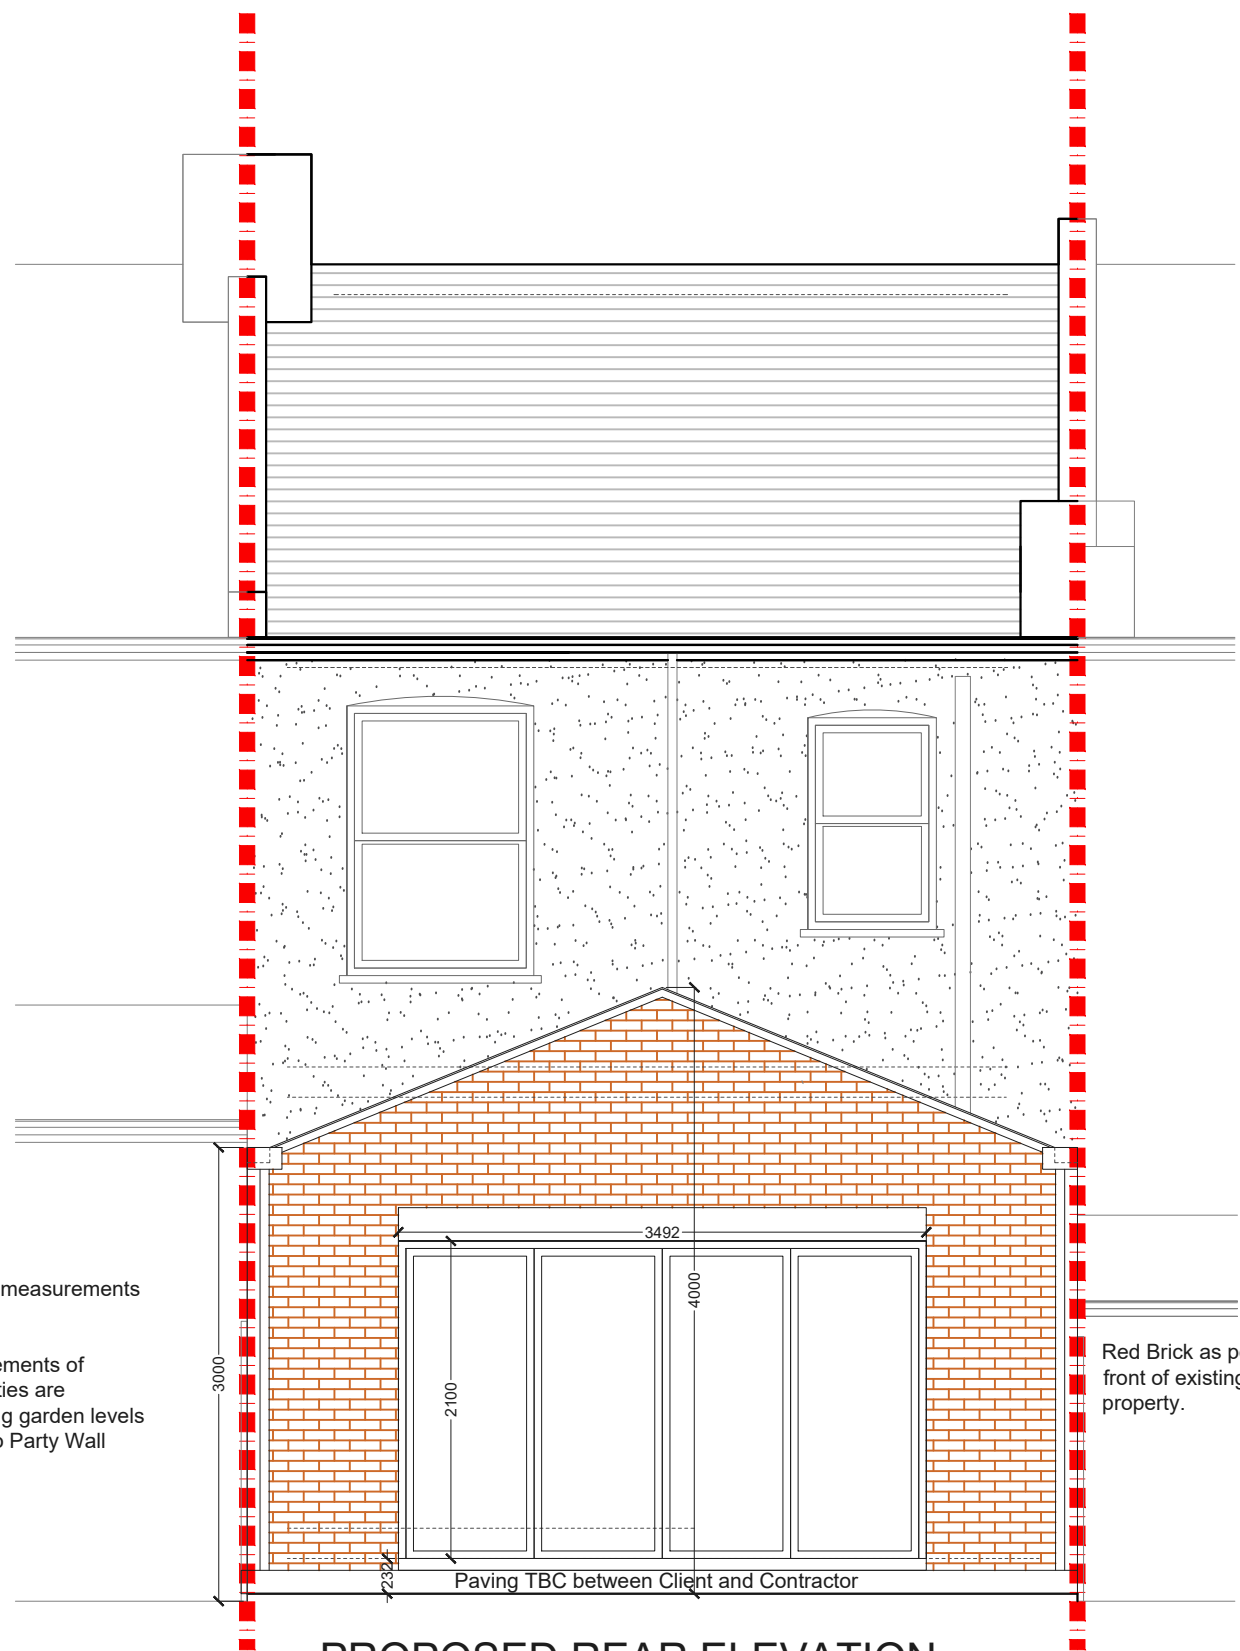

PROPOSED REAR ELEVATION
SCALE 1:50

NOTES: All detailed measurements are approximate.

NOTES: All measurements of neighbouring properties are approximate including garden levels and will be subject to Party Wall Matters.

Red Brick as per front of existing property.

Paving TBC between Client and Contractor

Project Address
Effra Road SW19

Client
K H

Drawing Title
Proposed Front and Rear Elevation

Drawn

Checked

Approved

Disclaimer

Drawings to be read in conjunction with the relevant drawing and specification. Figured dimensions only. Dimensions should not be relied upon for the purposes of ordering material or placing sub-contractor orders. Third parties to take their own site measurements. Site boundaries are indicative only and are subject to confirmation with land registry. A party wall surveyor should be consulted to ascertain whether adjoining owners are notifiable. On planning drawings, all structural beams, openings, lintels and any other bearings are indicative and are subject to review from a structural engineer. All drawings are subject to onsite inspection.

Drawing No
SP - 03

Date Issued

Revision

Notes



buildteam
Extension Specialists

Phone
0207 495 6561
Email
hello@buildteam.com
Office
342 Clapham Rd, SW9 9AJ
Online
www.buildteam.com