

Project Address
Wandsworth Rd, SW8

Client
A M V

Drawing Title
Proposed Third and Fourth Floor Plan

Drawn
SD

Checked

Approved

Disclaimer

Drawings to be read in conjunction with the relevant drawing and specification. Figured dimensions only. Dimensions should not be relied upon for the purposes of ordering material or placing sub-contractor orders. Third parties to take their own site measurements. Site boundaries are indicative only and are subject to confirmation with land registry. A party wall surveyor should be consulted to ascertain whether adjoining owners are notifiable. On planning drawings, all structural beams, openings, lintels and any other bearings are indicative and are subject to review from a structural engineer. All drawings are subject to onsite inspection.

Drawing No
SP - 01

Date Issued

Revision

Notes


North



buildteam
Extension Specialists

Phone: 0207 495 6561
Email: hello@buildteam.com

Online: www.buildteam.com
Office: 342 Clapham Rd, SW9 9AJ

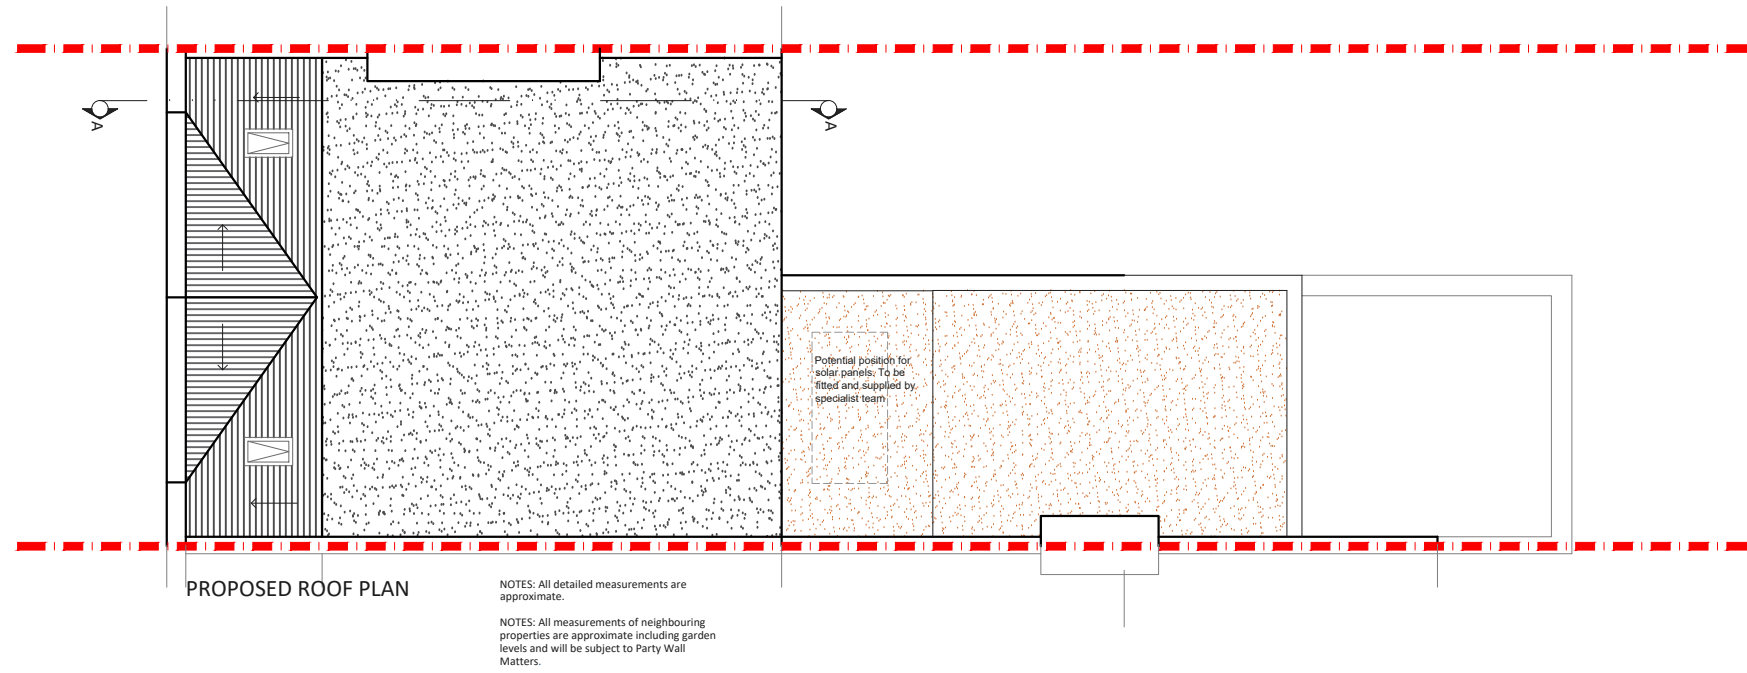

Project Address
Wandsworth Rd, SW8

Client
A M V

Drawing Title
Proposed Roof Plan

Drawn
SD

Checked

Approved

Disclaimer

Drawings to be read in conjunction with the relevant drawing and specification. Figured dimensions only. Dimensions should not be relied upon for the purposes of ordering material or placing sub-contractor orders. Third parties to take their own site measurements. Site boundaries are indicative only and are subject to confirmation with land registry. A party wall surveyor should be consulted to ascertain whether adjoining owners are notifiable. On planning drawings, all structural beams, openings, lintels and any other bearings are indicative and are subject to review from a structural engineer. All drawings are subject to onsite inspection.

Drawing No
SP - 02

Date Issued

Revision


Notes

North



buildteam
Extension Specialists

Phone 0207 495 6561
Email hello@buildteam.com
Office 342 Clapham Rd, SW9 9AJ
Online www.buildteam.com

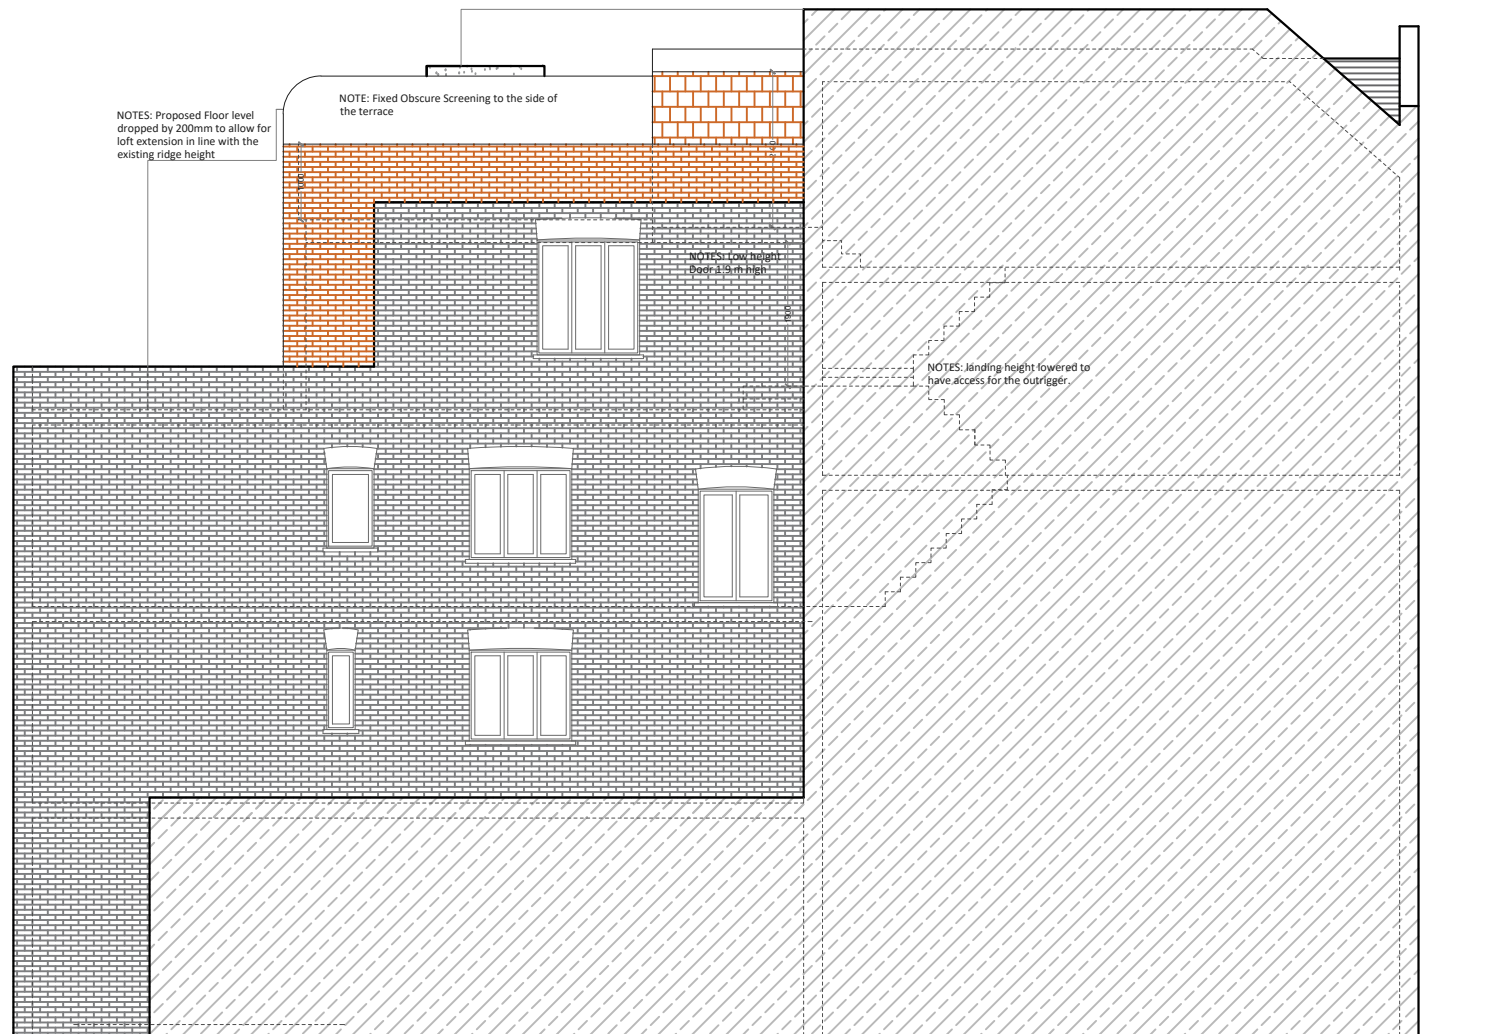

PROPOSED SIDE ELEVATION 1


NOTES: All detailed measurements are approximate.
 NOTES: All measurements of neighbouring properties are approximate including garden levels and will be subject to Party Wall Matters.

NOTES: Proposed Floor level dropped by 200mm to allow for loft extension in line with the existing ridge height

NOTE: Fixed Obscure Screening to the side of the terrace

NOTES: Roof height 1.2m high

NOTES: Landing height lowered to have access for the outrigger

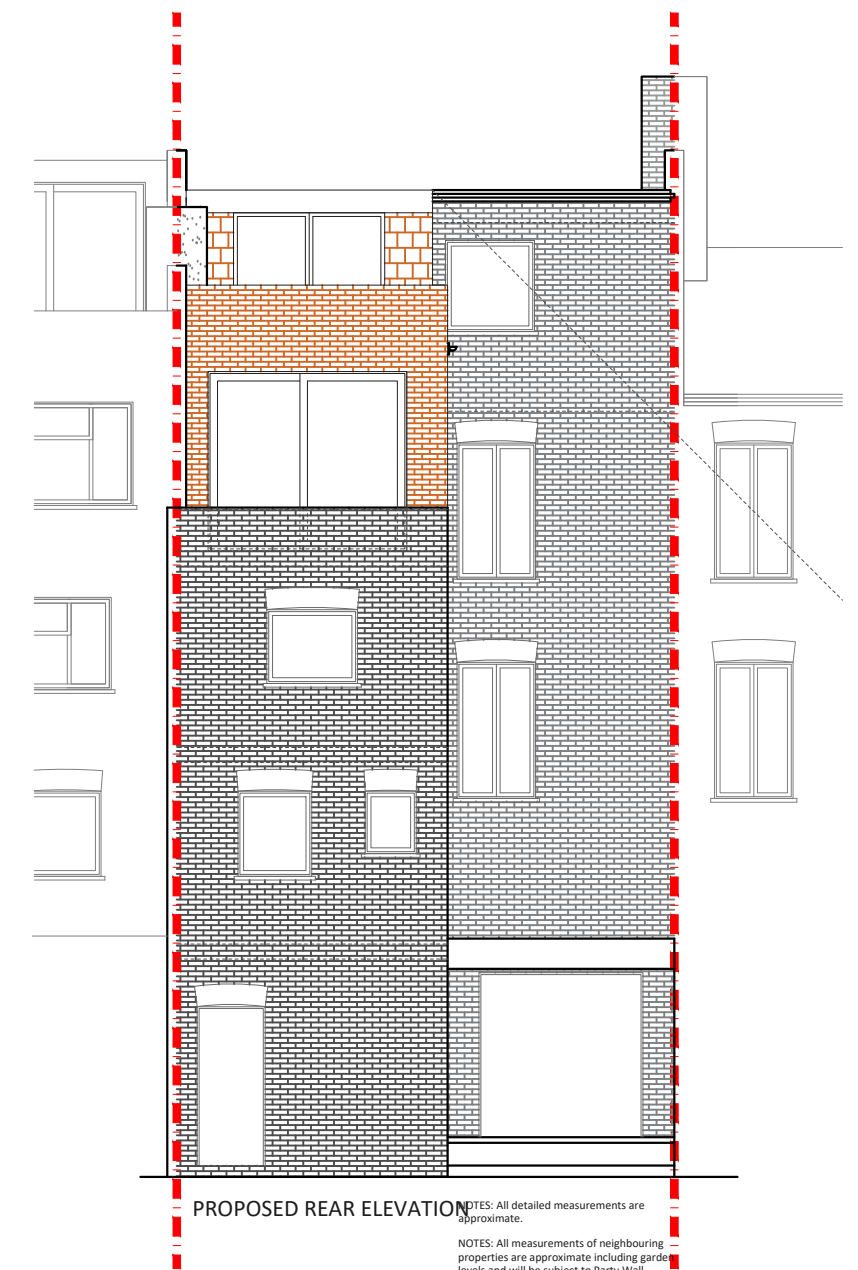

PROPOSED REAR ELEVATION

NOTES: All detailed measurements are approximate.
 NOTES: All measurements of neighbouring properties are approximate including garden levels and will be subject to Party Wall Matters.

Project Address
 Wandsworth Rd, SW8

Client
 A M V

Drawing Title
 Proposed Rear and Side Elevation

Drawn
 SD

Checked

Approved

Disclaimer
 Drawings to be read in conjunction with the relevant drawing and specification. Figured dimensions only. Dimensions should not be relied upon for the purposes of ordering material or placing sub-contractor orders. Third parties to take their own site measurements. Site boundaries are indicative only and are subject to confirmation with land registry. A party wall surveyor should be consulted to ascertain whether adjoining owners are notifiable. On planning drawings, all structural beams, openings, lintels and any other bearings are indicative and are subject to review from a structural engineer. All drawings are subject to onsite inspection.


Drawing No
 SP - 03

Date Issued

Revision

Notes

North

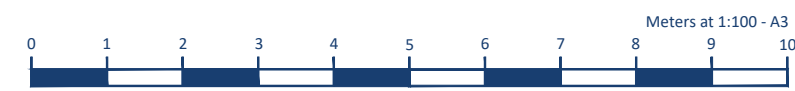

buildteam
 Extension Specialists

Phone 0207 495 6561
 Email hello@buildteam.com
 Online www.buildteam.com
 Office 342 Clapham Rd, SW9 9AJ