


PROPOSED GROUND FLOOR PLAN

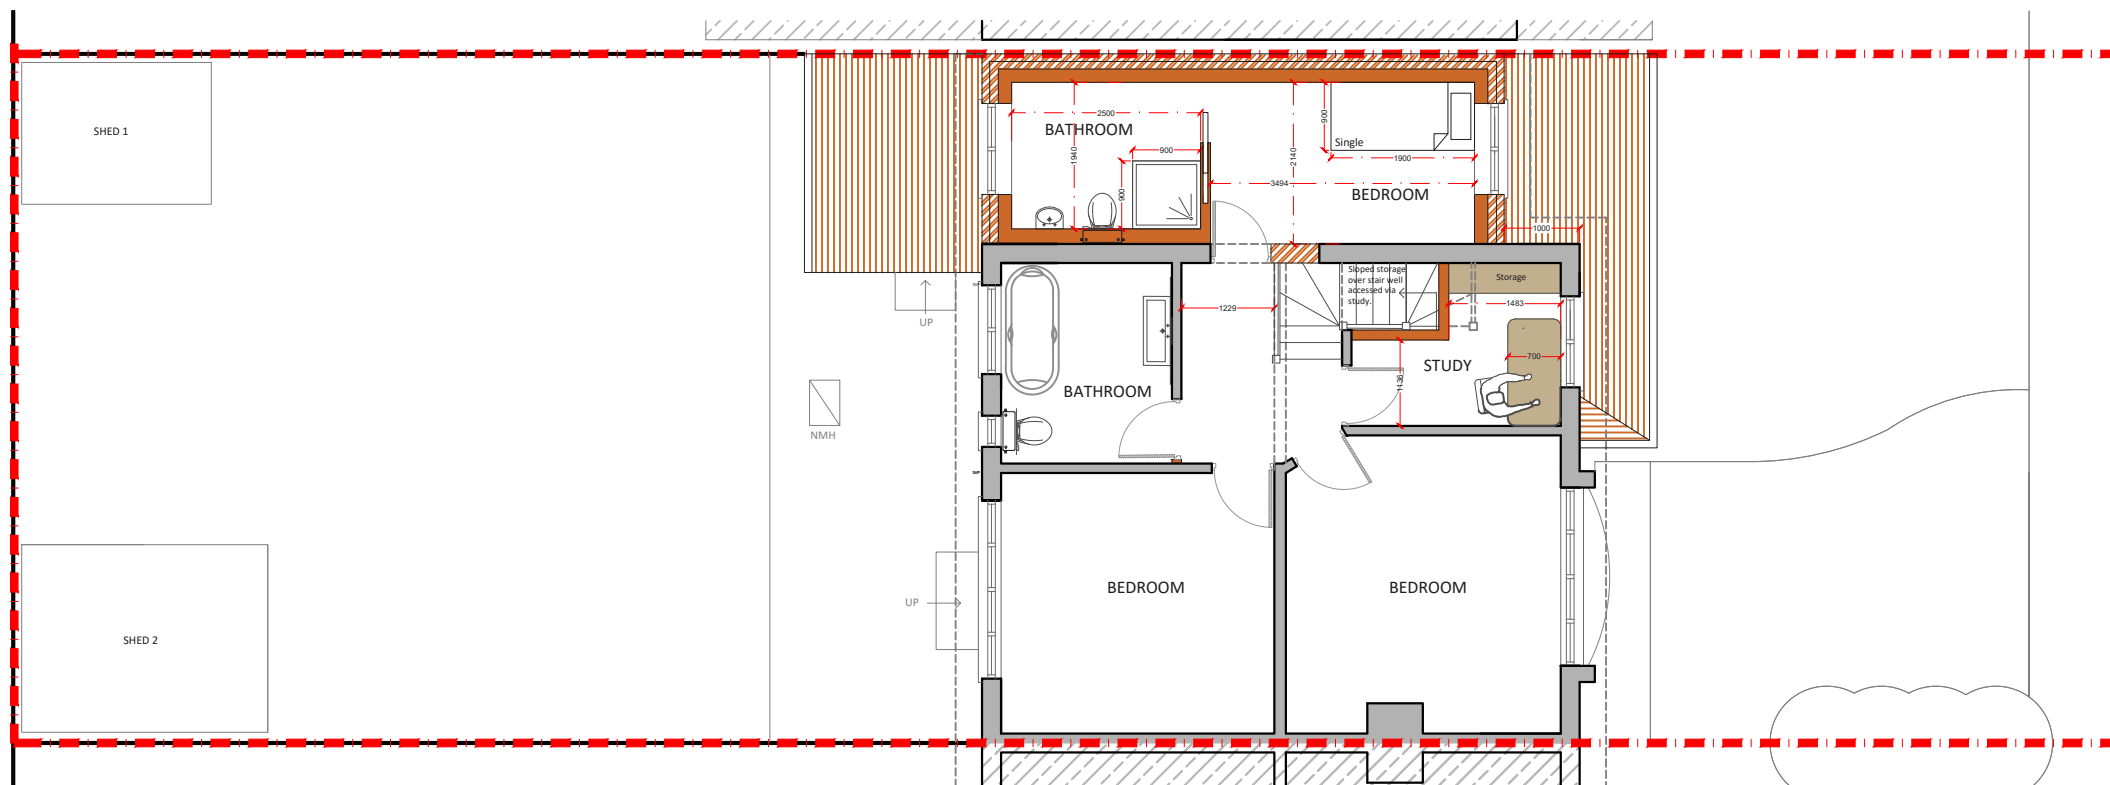

PROPOSED FIRST FLOOR PLAN

**Project Address**  
Stanley Close, RM2

**Client**  
K H

**Drawing Title**  
Proposed Ground And First Floor Plan

**Drawn**  
DA

**Checked**

**Approved**

**Disclaimer**

Drawings to be read in conjunction with the relevant drawing and specification. Figured dimensions only. Dimensions should not be relied upon for the purposes of ordering material or placing sub-contractor orders. Third parties to take their own site measurements. Site boundaries are indicative only and are subject to confirmation with land registry. A party wall surveyor should be consulted to ascertain whether adjoining owners are notifiable. On planning drawings, all structural beams, openings, lintels and any other bearings are indicative and are subject to review from a structural engineer. All drawings are subject to onsite inspection.

**Drawing No**  
SP - 01

**Date Issued**

**Revision**


**Notes**

**North**



**designteam**

Phone 0207 495 6561  
Email hello@designteam.co.uk  
Office 342 Clapham Rd, SW9 9AJ  
Online www.designteam.co.uk

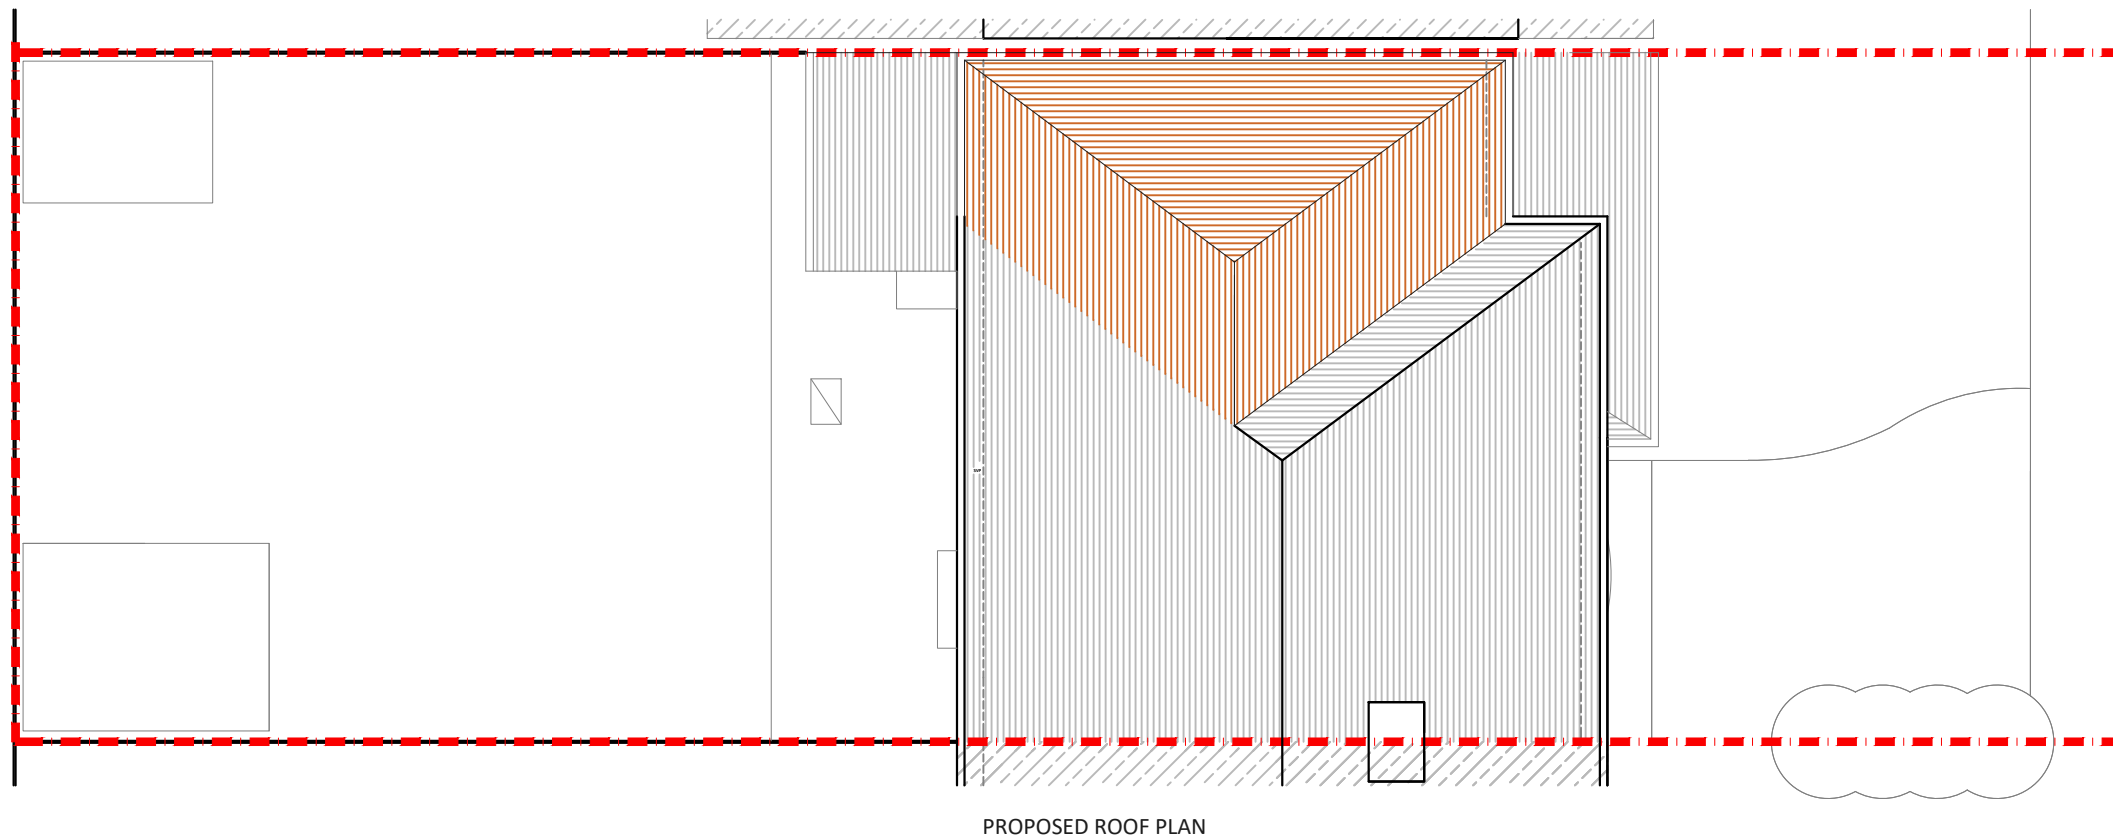

PROPOSED ROOF PLAN

**Project Address**  
Stanley Close, RM2

**Client**  
K H

**Drawing Title**  
Proposed Roof Plan

**Drawn**  
DA

**Checked**

**Approved**

**Disclaimer**

Drawings to be read in conjunction with the relevant drawing and specification. Figured dimensions only. Dimensions should not be relied upon for the purposes of ordering material or placing sub-contractor orders. Third parties to take their own site measurements. Site boundaries are indicative only and are subject to confirmation with land registry. A party wall surveyor should be consulted to ascertain whether adjoining owners are notifiable. On planning drawings, all structural beams, openings, lintels and any other bearings are indicative and are subject to review from a structural engineer. All drawings are subject to onsite inspection.

**Drawing No**  
SP - 02

**Date Issued**

**Revision**


**Notes**

**North**



**designteam**


Phone 0207 495 6561 Email hello@designteam.co.uk  
 Online www.designteam.co.uk Office 342 Clapham Rd, SW9 9AJ

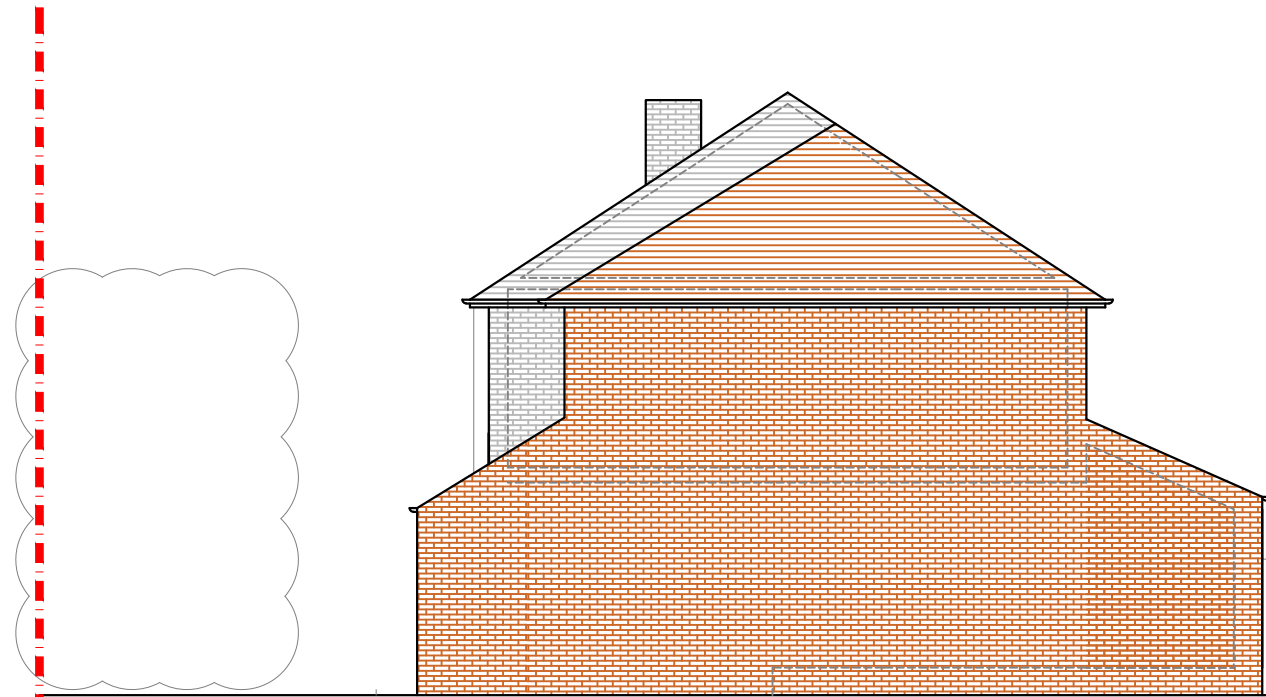

PROPOSED SIDE ELEVATION 1



PROPOSED REAR ELEVATION

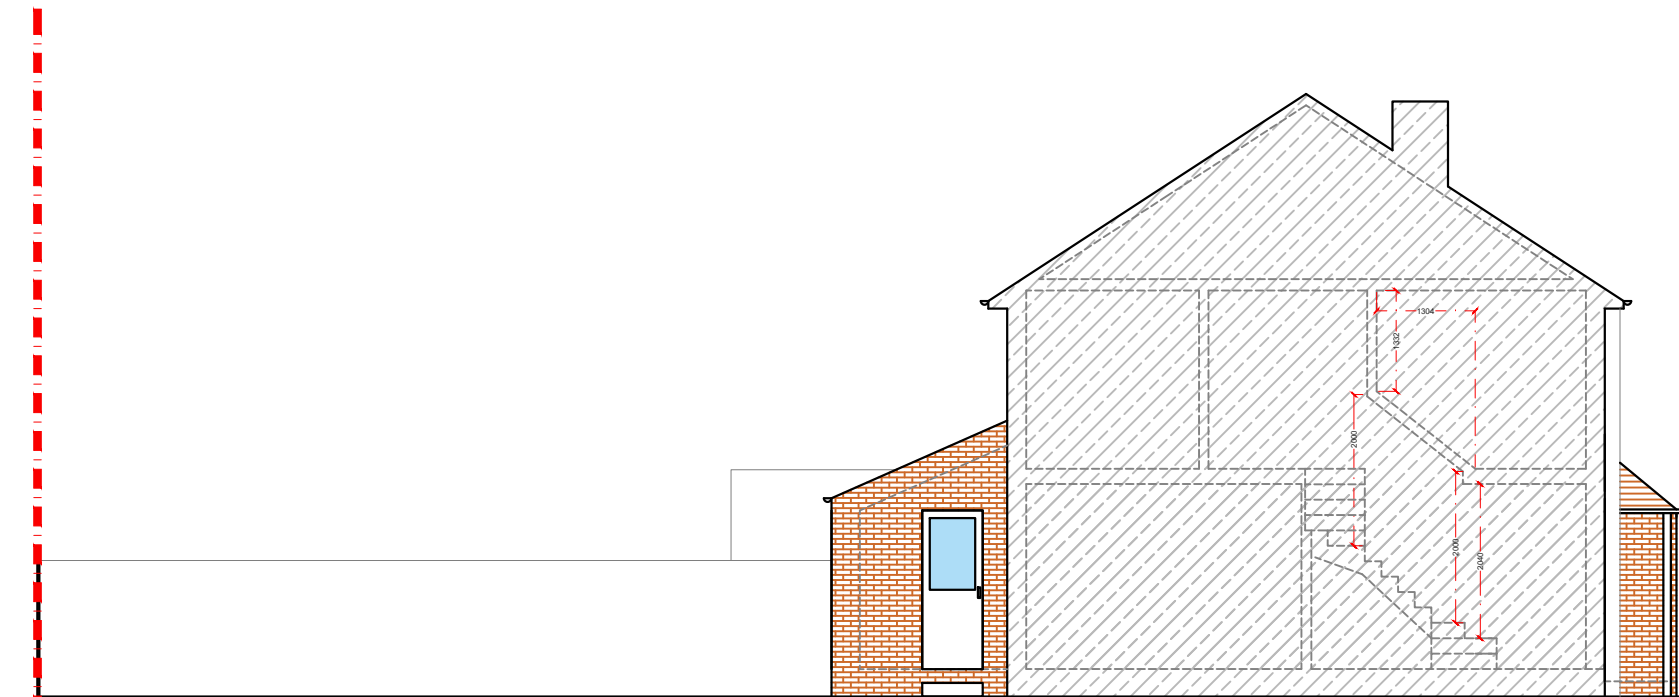

PROPOSED SIDE ELEVATION 2



PROPOSED FRONT ELEVATION

**Project Address**  
Stanley Close, RM2

**Client**  
K H

**Drawing Title**  
Proposed Elevations

**Drawn**  
DA

**Checked**

**Approved**

**Disclaimer**

Drawings to be read in conjunction with the relevant drawing and specification. Figured dimensions only. Dimensions should not be relied upon for the purposes of ordering material or placing sub-contractor orders. Third parties to take their own site measurements. Site boundaries are indicative only and are subject to confirmation with land registry. A party wall surveyor should be consulted to ascertain whether adjoining owners are notifiable. On planning drawings, all structural beams, openings, lintels and any other bearings are indicative and are subject to review from a structural engineer. All drawings are subject to onsite inspection.

**Drawing No**  
SP - 03

**Date Issued**

**Revision**

**Notes**

**North**



**designteam**

Phone 0207 495 6561 Email hello@designteam.co.uk  
 Online www.designteam.co.uk Office 342 Clapham Rd, SW9 9AJ